

GENERAL NOTES:
 1. ALL DIMENSIONS ARE IN MILLIMETER.
 2. VERIFY ALL DIMENSIONS AND CONDITIONS BEFORE BUILDING OR
 STARTING CONSTRUCTION. NOTIFY THE DESIGNER IMMEDIATELY OF ANY
 DISCREPANCY OR VARIATION.
 3. ALL WORK TO COMPLY WITH CURRENT BUILDING REGULATIONS
 AND CODES OF PRACTICE

Title:

Existing Ground Floor Plan


Site Address
117 Belmont Road
Uxbridge
Middx
UB8 1QZ

Scale: 1:100 @A3
Date: 07/03/2024
Drawing No.: 2023/084 -05
Drawn By: FP


Revision Date:

e:mail - faluckpatel@yahoo.com
(M) +44 (0) 7871 466 254

Faluck Patel

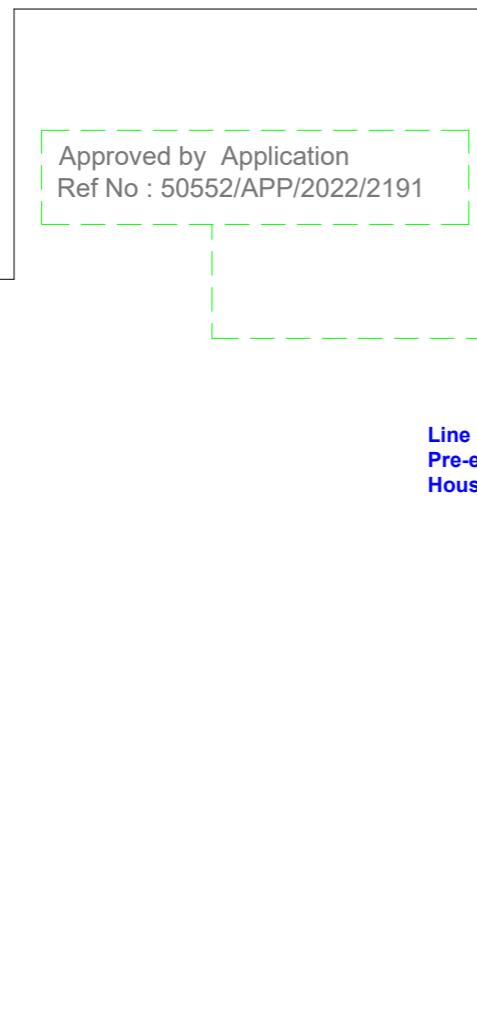

Line of
Pre-existing/original
House

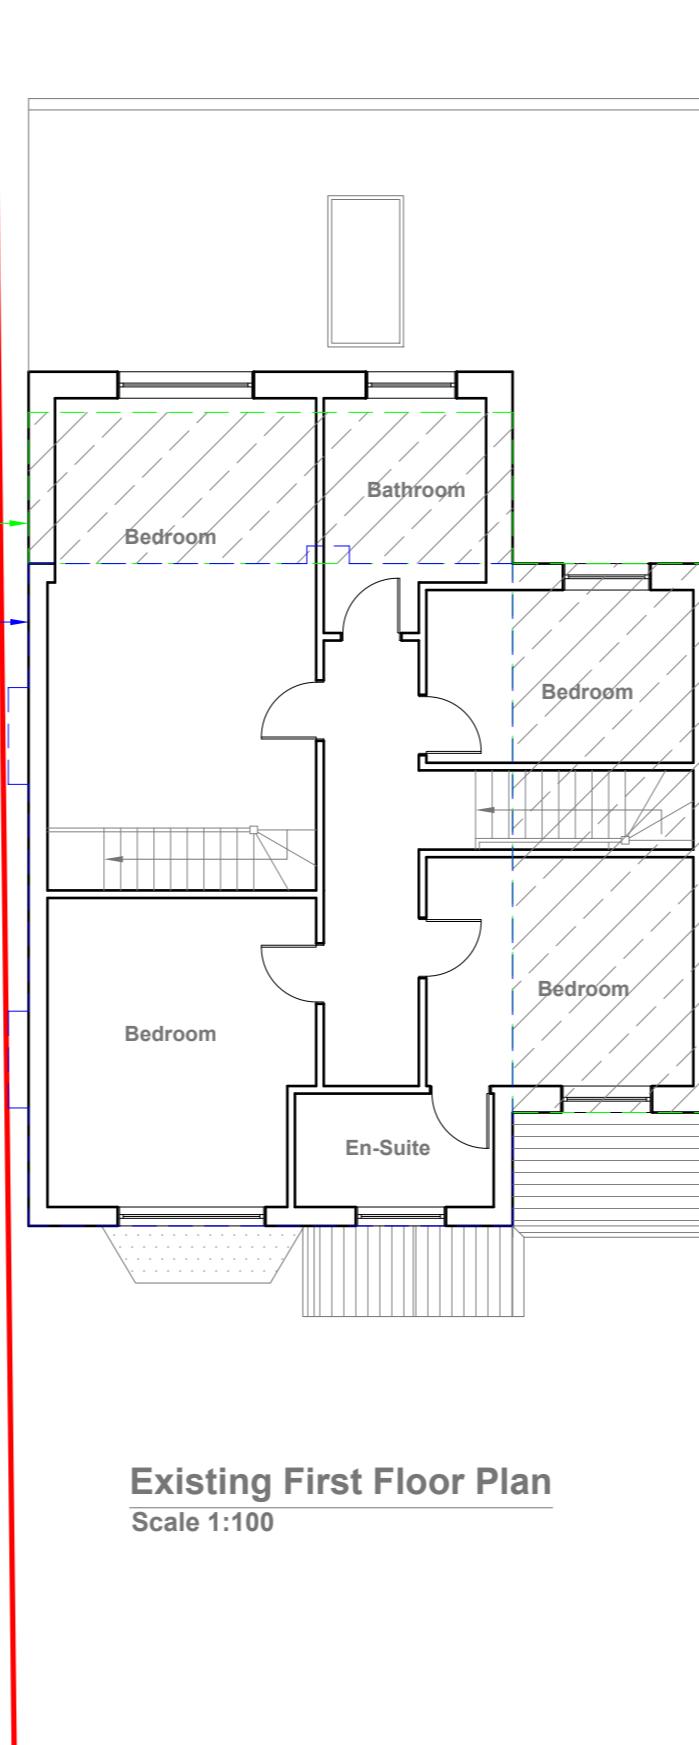

10 Meter
5
2
1
0

1:100
Faluck Patel

GENERAL NOTES:
1. ALL DIMENSIONS ARE IN MILLIMETER.
2. VERIFY ALL DIMENSIONS AND CONDITIONS BEFORE BUILDING OR
STARTING CONSTRUCTION. NOTIFY THE DESIGNER IMMEDIATELY OF ANY
DISCREPANCY OR VARIATION.
3. ALL WORK TO COMPLY WITH CURRENT BUILDING REGULATIONS
AND CODES OF PRACTICE

Title:

Existing First Floor Plan


Site Address
117 Belmont Road
Uxbridge
Middx
UB8 1QZ

Scale: 1:100 @A3
Date: 07/03/2024
Drawing No.: 2023/084 -06
Drawn By:
FP

Revision Date:

e:mail -
faluckpatel@yahoo.com
(M) +44 (0) 7871 466 254

Faluck Patel

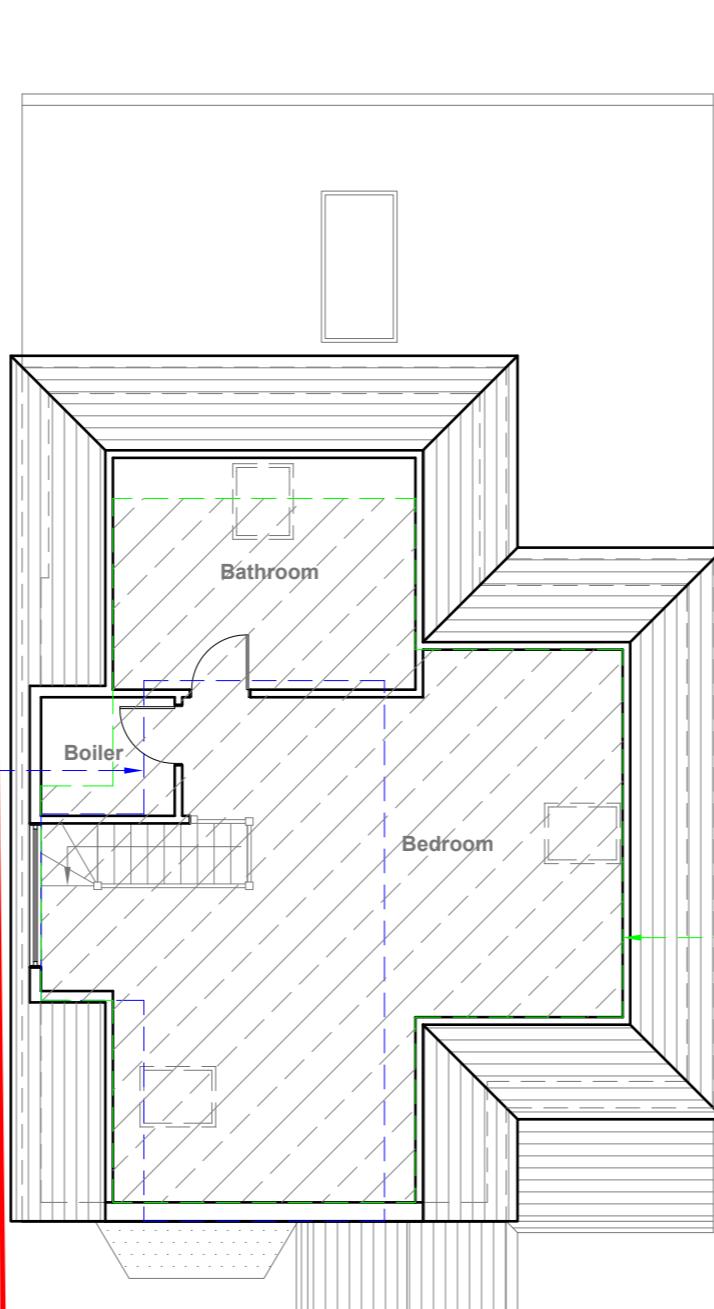

Existing Loft Floor Plan

Scale 1:100

GENERAL NOTES:
 1. ALL DIMENSIONS ARE IN MILLIMETER.
 2. VERIFY ALL DIMENSIONS AND CONDITIONS BEFORE BUILDING OR
 STARTING CONSTRUCTION. NOTIFY THE DESIGNER IMMEDIATELY OF ANY
 DISCREPANCY OR VARIATION.
 3. ALL WORK TO COMPLY WITH CURRENT BUILDING REGULATIONS
 AND CODES OF PRACTICE

Title:

Existing Loft Floor Plan

Site Address
 117 Belmont Road
 Uxbridge
 Middx
 UB8 1QZ

Scale: 1:100 @A3
 Date: 07/03/2024
 Drawing No.:
 2023/084 -07
 Drawn By:
 FP

Revision Date:

 e:mail -
 faluckpatel@yahoo.com
 (M) +44 (0) 7871 466 254

10 Meter
 5
 2
 1
 0
 1:100

Faluck Patel


Flank Wall Window to be
Obscure Glazed and Non
Opening below 1.7m from FFL

External Finish Materials to
Match Existing External Finish
Materials



Existing Front Elevation

Scale 1:100

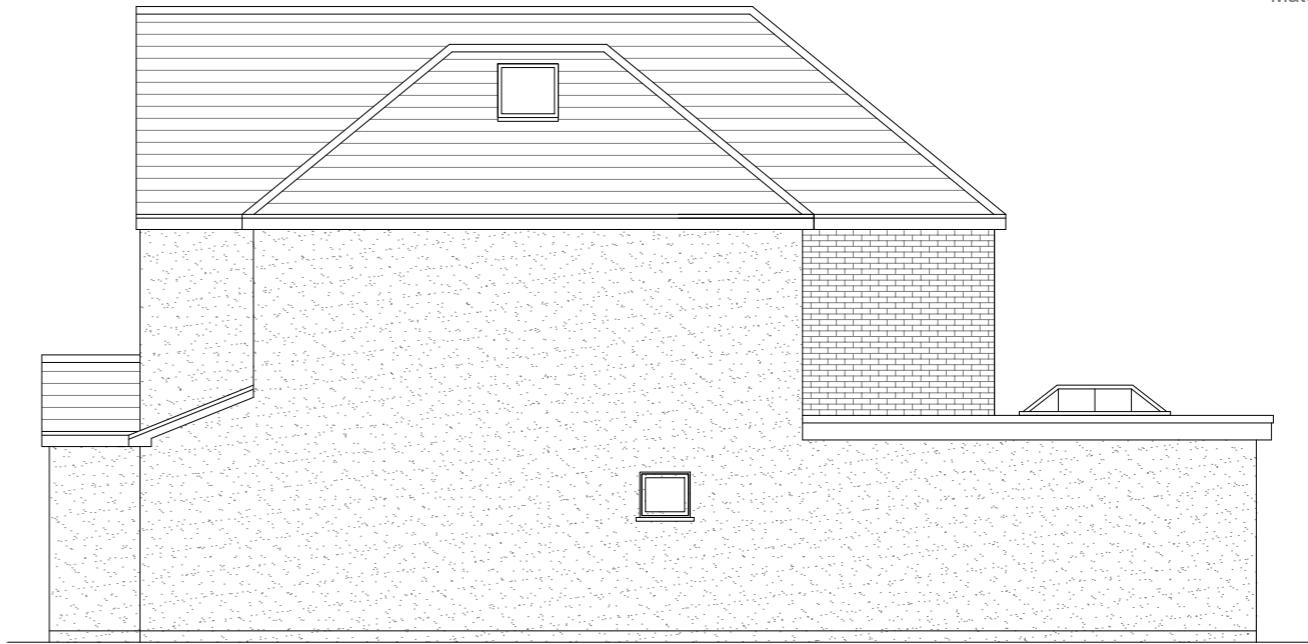


Existing Side Elevation

Scale 1:100



Existing Rear Elevation

Scale 1:100

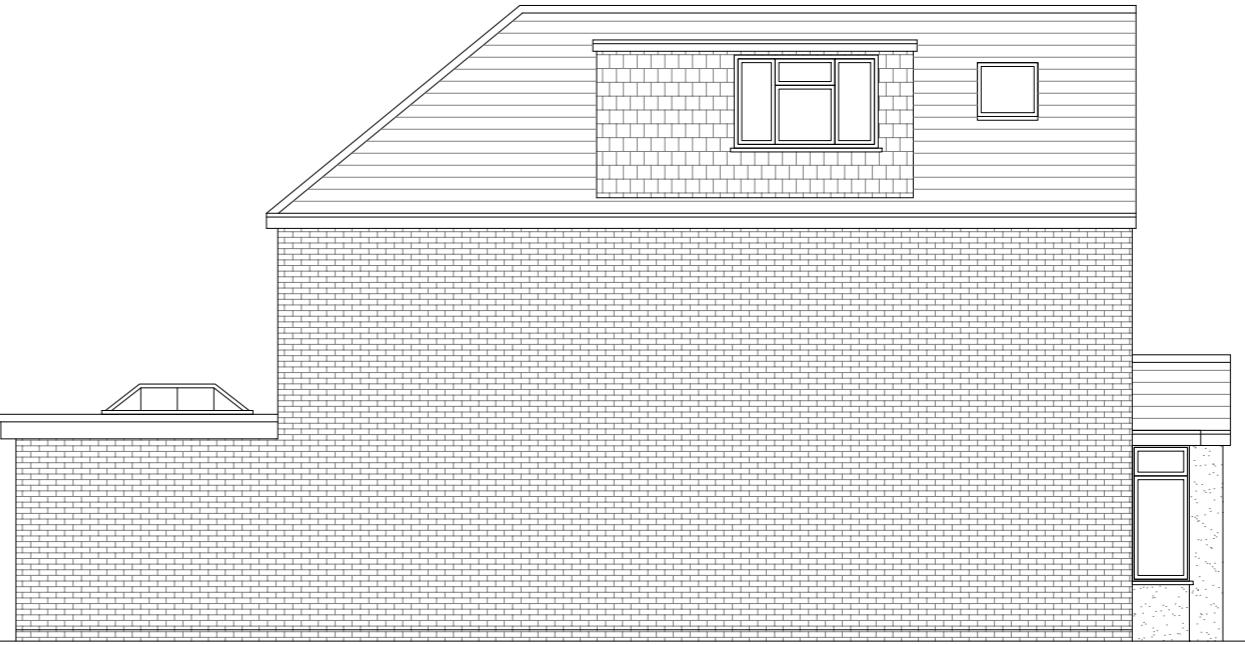

Existing Side Elevation

Scale 1:100

GENERAL NOTES:

1. ALL DIMENSIONS ARE IN MILLIMETER.
2. VERIFY ALL DIMENSIONS AND CONDITIONS BEFORE BUILDING OR STARTING CONSTRUCTION. NOTIFY THE DESIGNER IMMEDIATELY OF ANY DISCREPANCY OR VARIATION.
3. ALL WORK TO COMPLY WITH CURRENT BUILDING REGULATIONS AND CODES OF PRACTICE

Title:

Existing Elevations

Site Address

117 Belmont Road
Uxbridge
Middx
UB8 1QZ

Scale: 1:100 @A3
Date: 07/03/2024
Drawing No.: 2023/084 -08

Revision Date:

Drawn By:
FP
e:mail -
faluckpatel@yahoo.com
(M) +44 (0) 7871 466 254

10 Meter
5
2
1
0
1:100

**Faluck
Patel**