


BOUNDARY LINE.

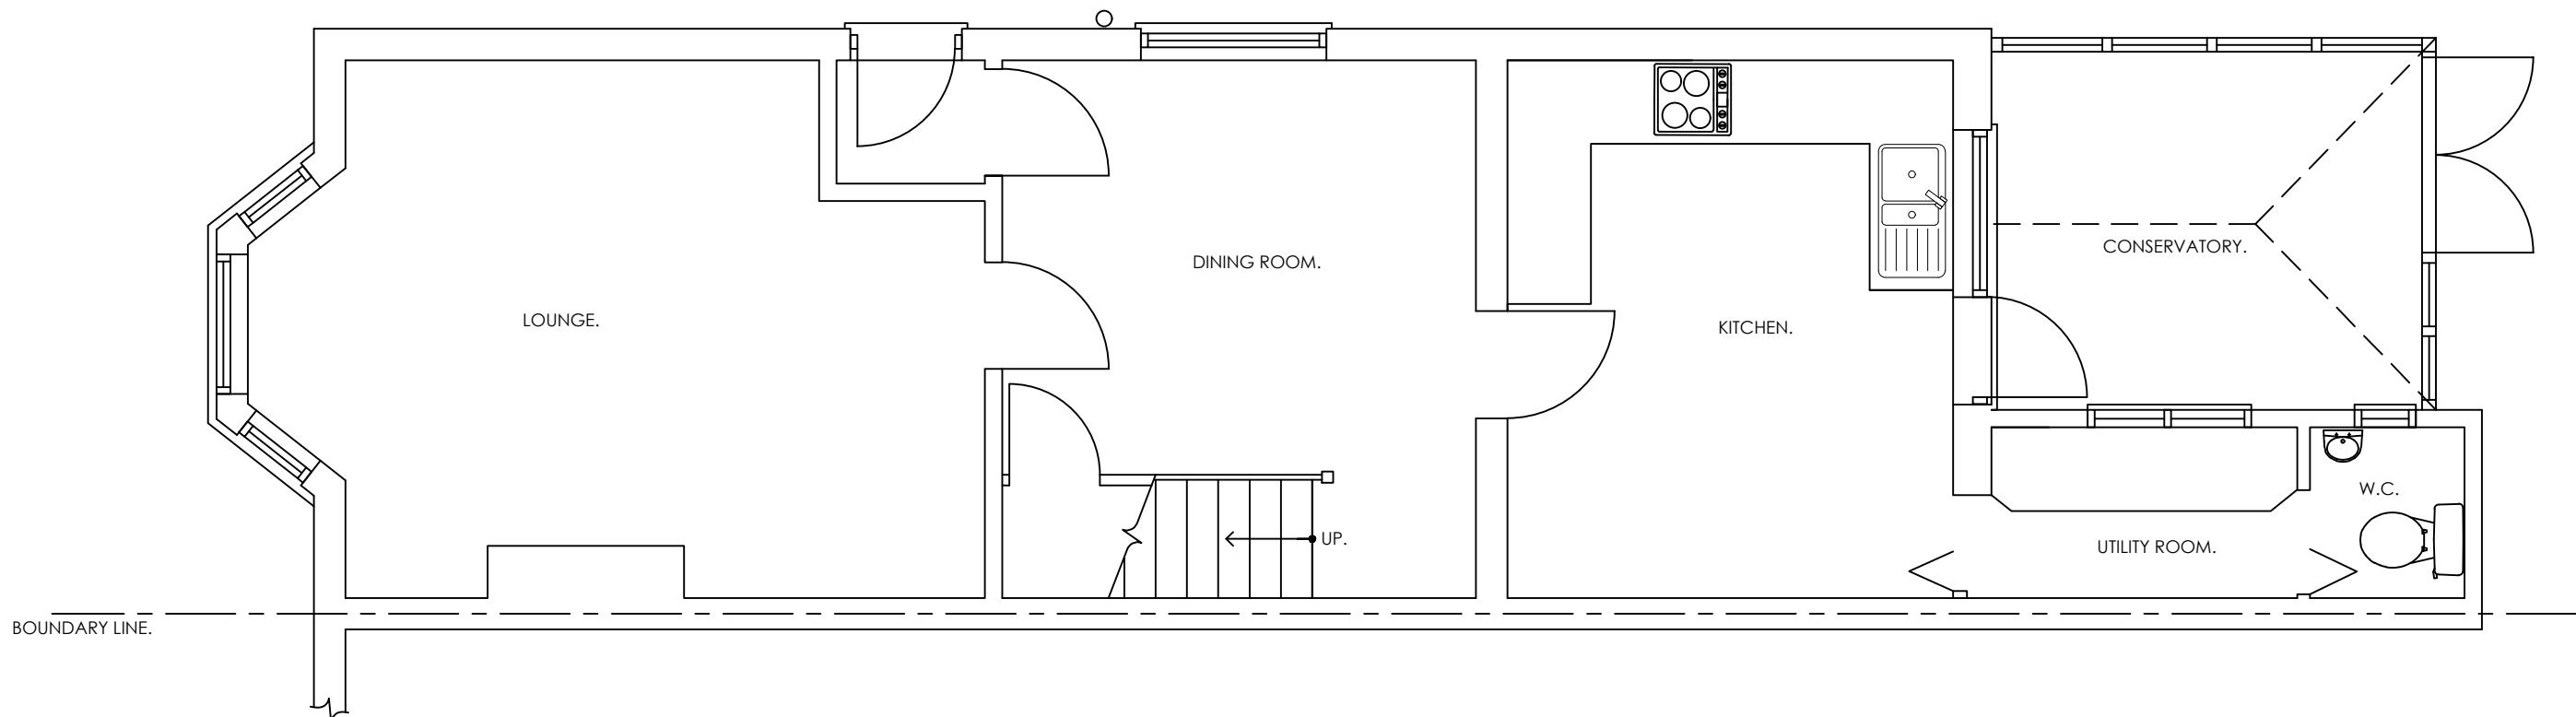

EXISTING GROUND FLOOR PLAN.

This drawing has been prepared solely for the use of the client as detailed in the title block, and shall not be copied, lent or used by any third party without the express written permission of the Wargrave Design Consultancy Limited. Date as title block.



Wargrave Design Consultancy  
The Old Pump House - Wargrave - Berkshire - RG10 8DJ  
0118 940 1678 - info@wargravedesign.com  
www.wargravedesign.com

CLIENT

Mr & Mrs Farren

PROJECT

23 Tachbrook Road,  
Uxbridge,  
Middlesex.

TITLE

Proposed Single Storey  
Side and Rear Extension

DRAWN

G.D.G.

DATE

February 2023

DRAWING No.

REV.

1798 - 01



SCALE

These plans must not be acted upon until the appropriate planning and building regulation approvals have been granted. Should the works be undertaken prior to the above approvals being in place it is done so entirely at the clients own risk.

1:50 @ A3