


BOUNDARY LINE.

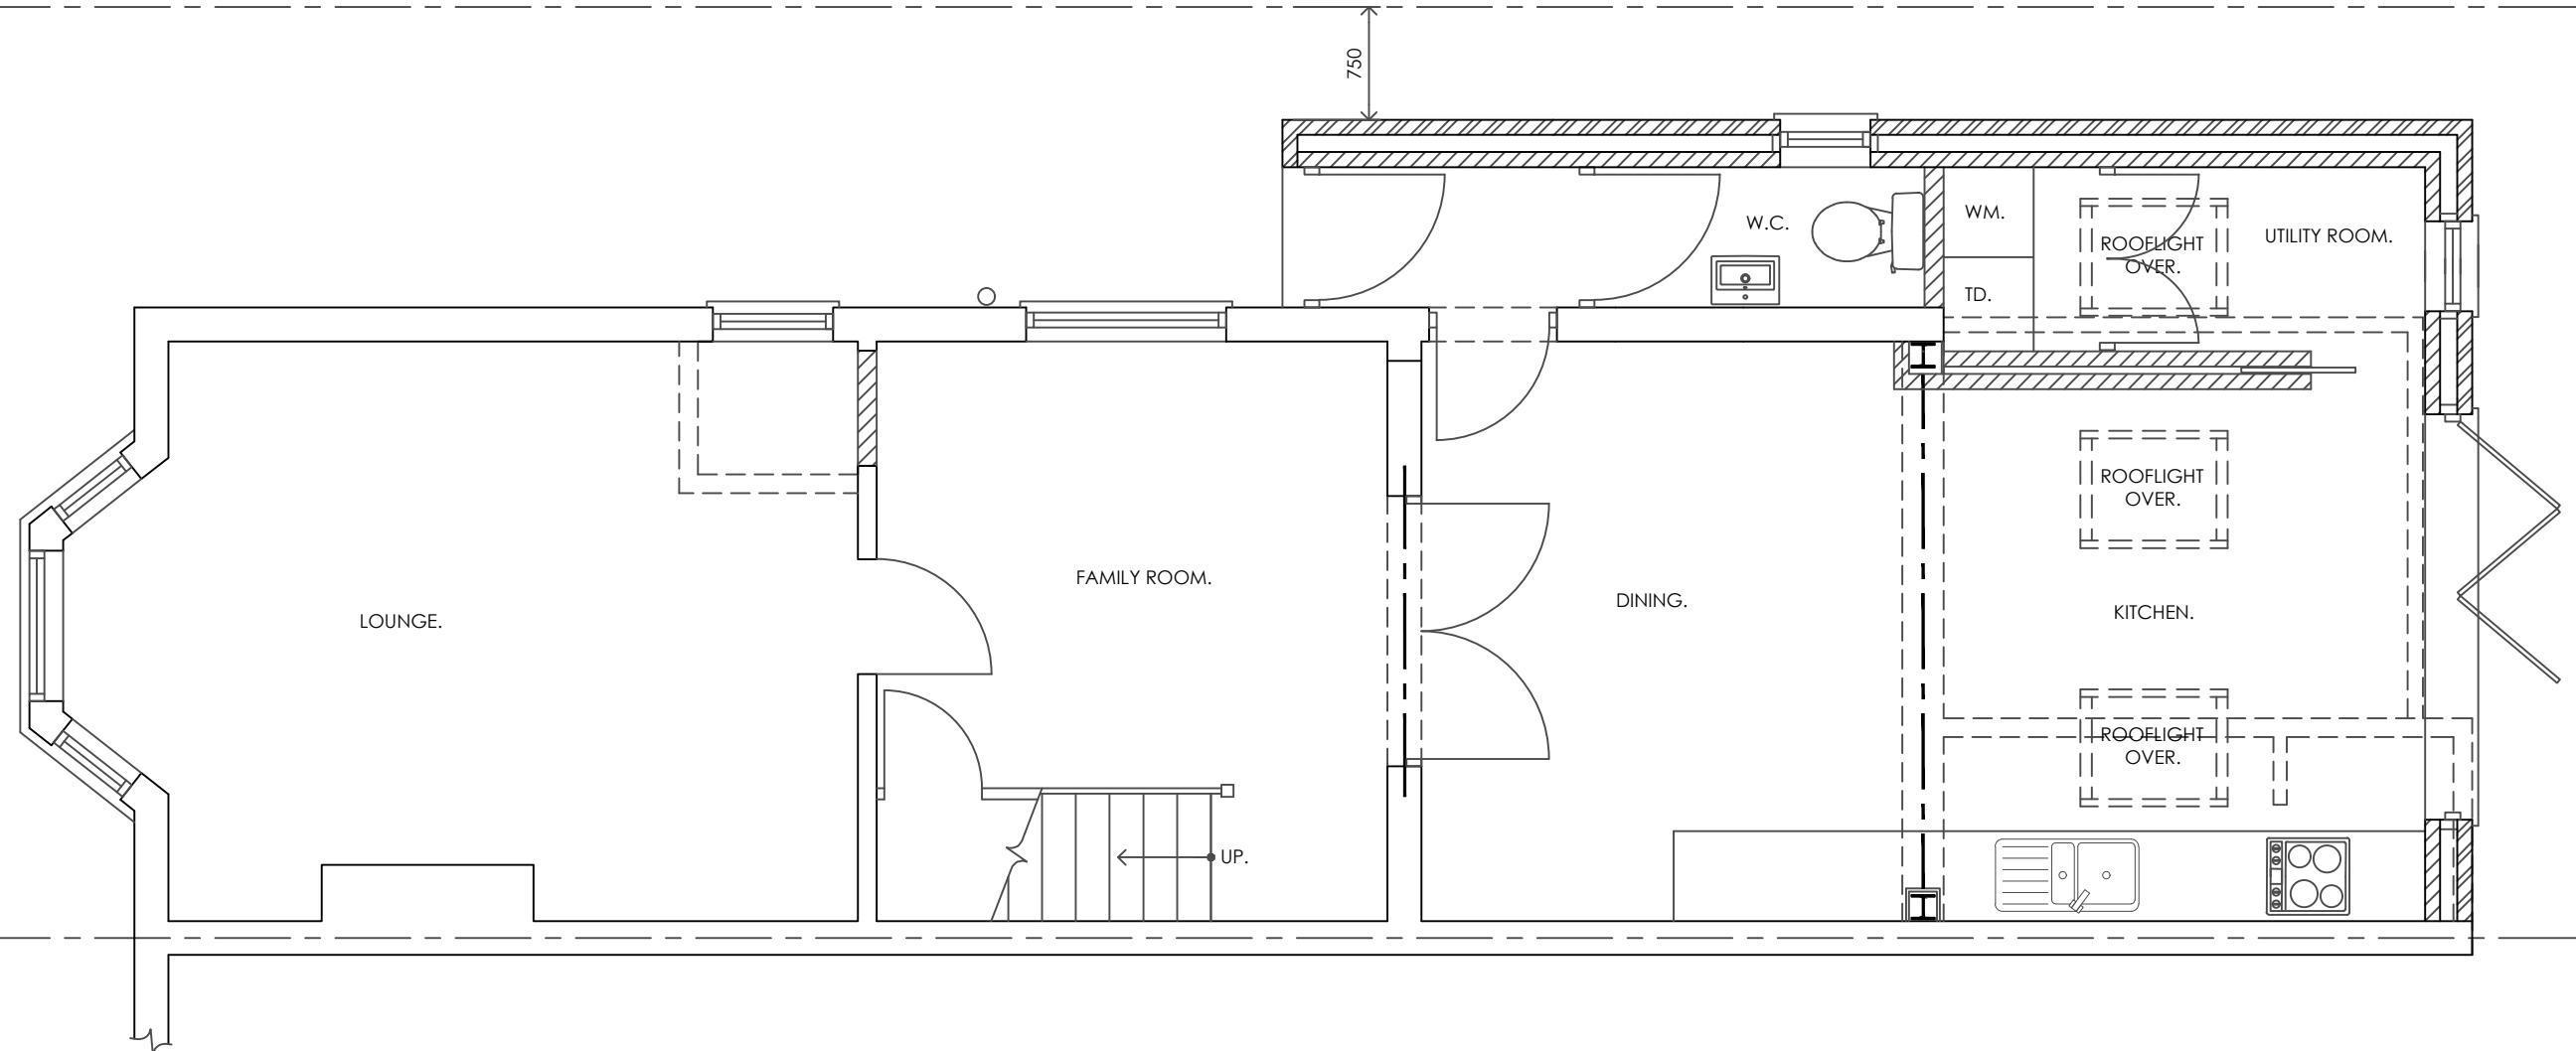

PROPOSED GROUND FLOOR PLAN.

This drawing has been prepared solely for the use of the client as detailed in the title block, and shall not be copied, lent or used by any third party without the express written permission of the Wargrave Design Consultancy Limited. Date as title block.



0.0m 0.5m 1.0m 1.5m 2.0m 2.5m 3.0m
SCALE

These plans must not be acted upon until the appropriate planning and building regulation approvals have been granted. Should the works be undertaken prior to the above approvals being in place it is done so entirely at the clients own risk.

CLIENT	PROJECT	TITLE	DRAWN	G.D.G.	SCALE
			DATE	February 2023	
		DRAWING No.	REV.		
Mr & Mrs Farren	23 Tachbrook Road, Uxbridge, Middlesex.	Proposed Single Storey Side and Rear Extension		P	1798 - 03



Wargrave Design Consultancy
The Old Pump House - Wargrave - Berkshire - RG10 8DJ
0118 940 1678 - info@wargravedesign.com
www.wargravedesign.com