




EXISTING GROUND FLOOR PLAN
1:100

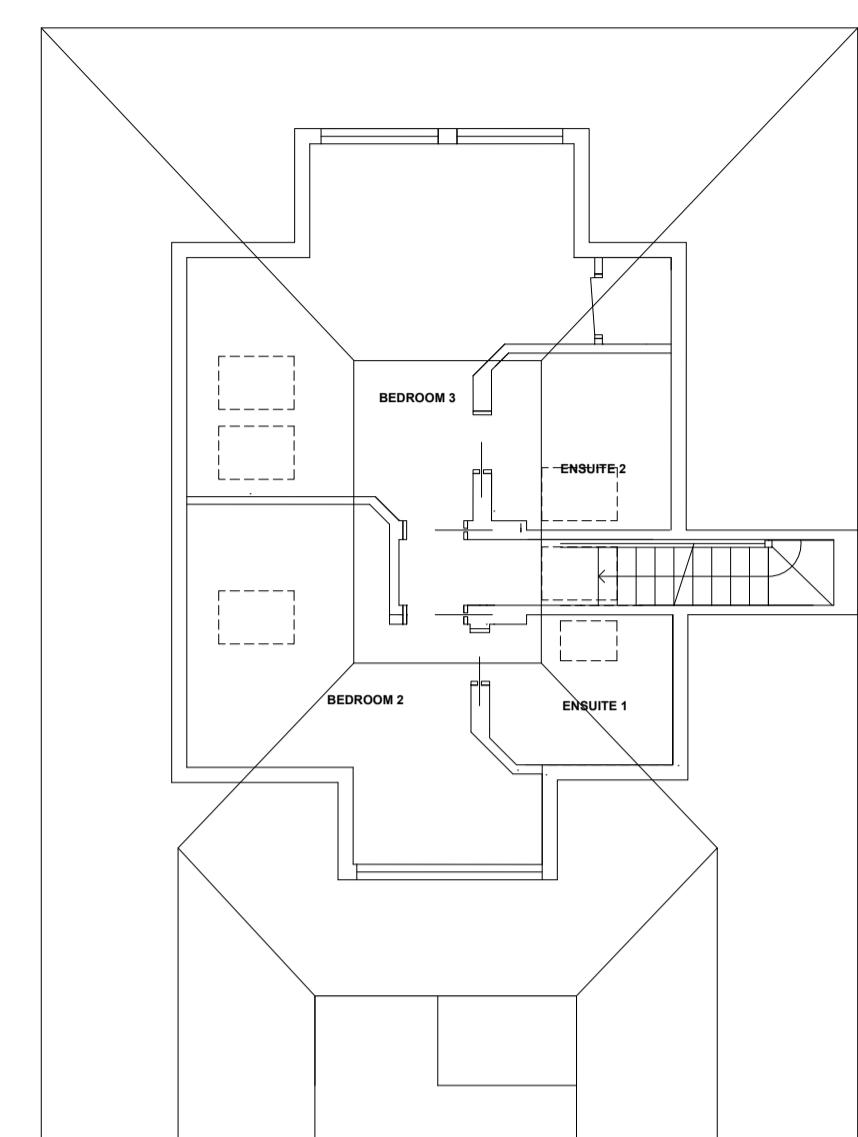

EXISTING LOFT FLOOR PLAN
1:100

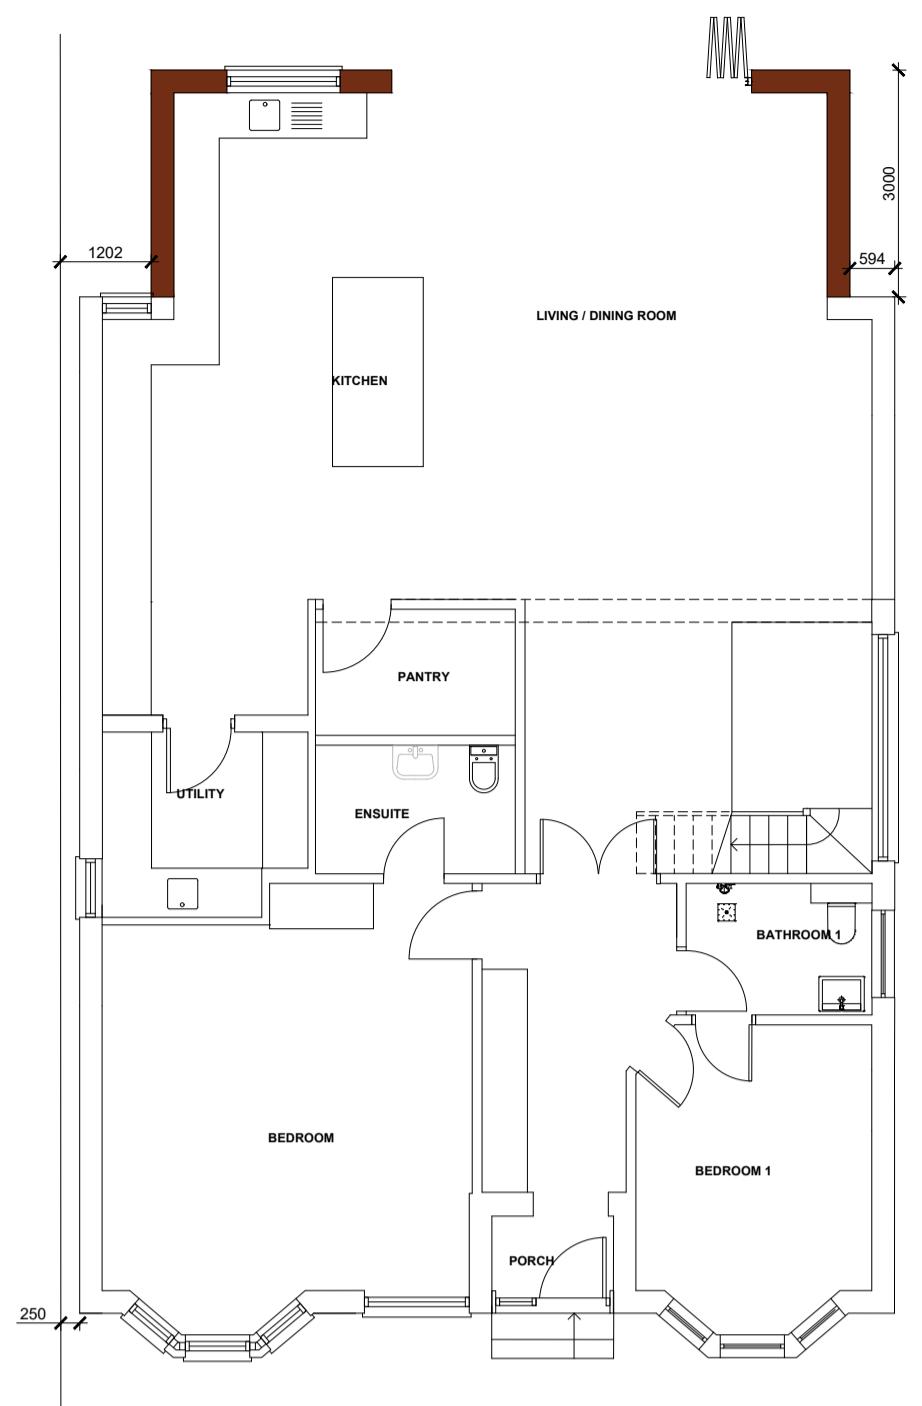

PROPOSED GROUND FLOOR PLAN
1:100

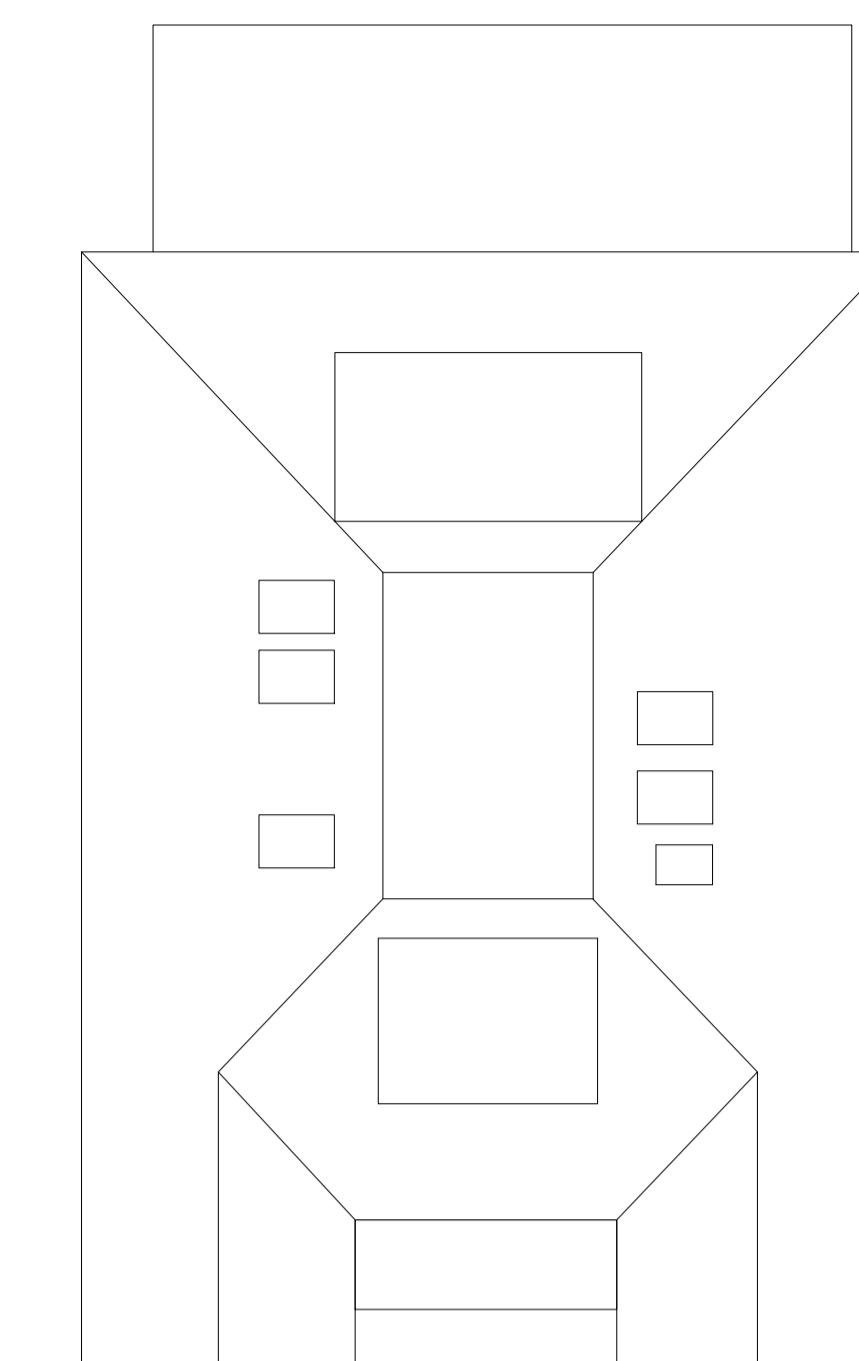


PROPOSED ROOF PLAN
1:100




LOCATION PLAN
1:1250




EXISTING FRONT ELEVATION
1:100

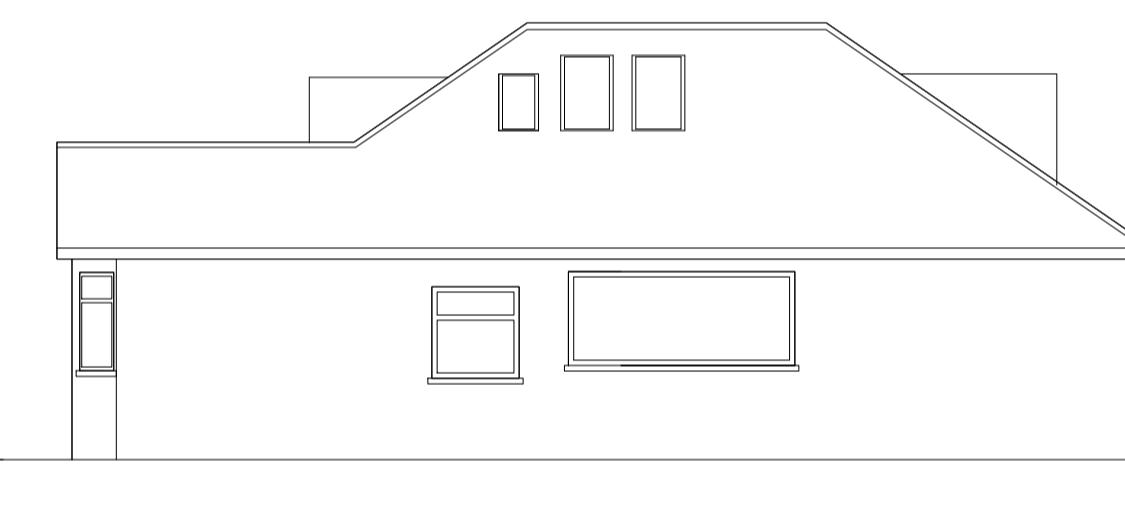

EXISTING SIDE ELEVATION
1:100

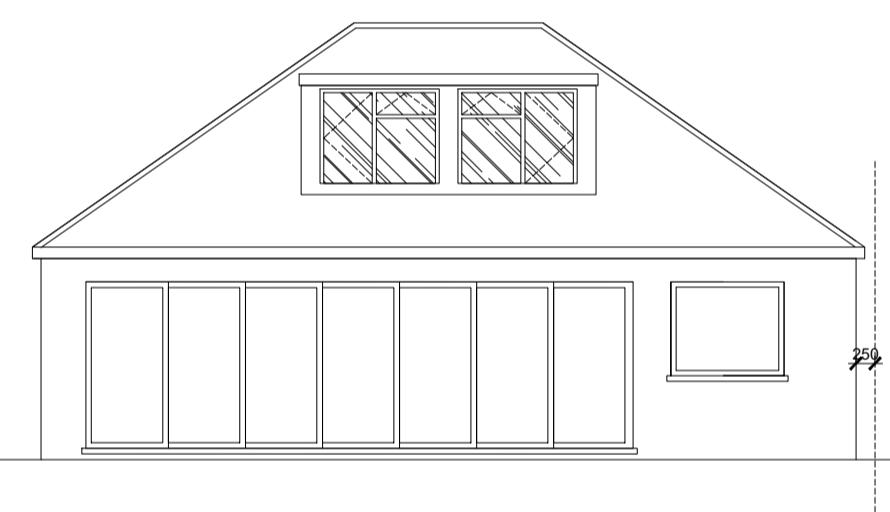


EXISTING REAR ELEVATION
1:100

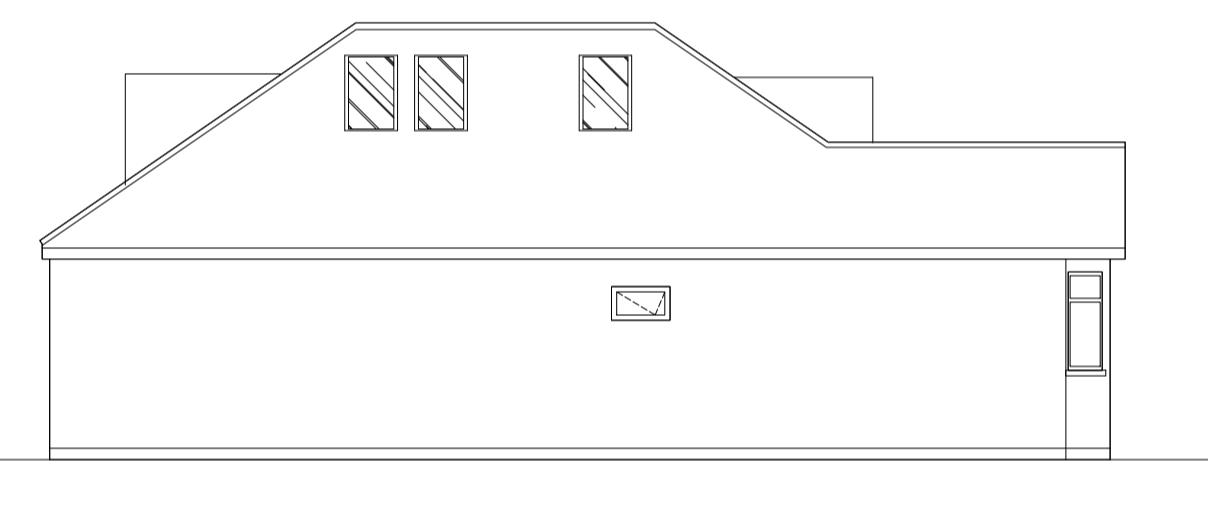


EXISTING SIDE ELEVATION
1:100




PROPOSED FRONT ELEVATION
1:100

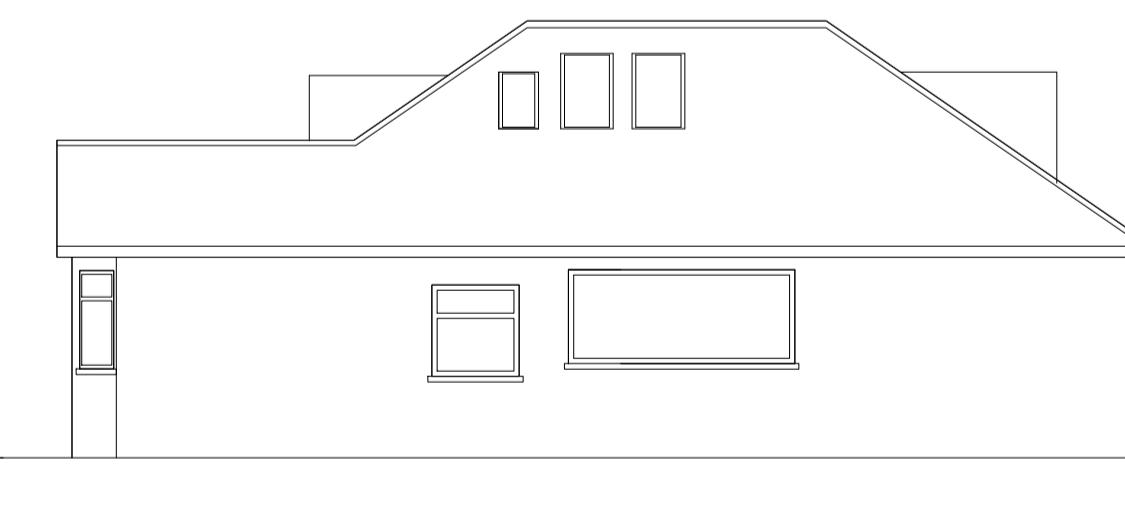


PROPOSED SIDE ELEVATION
1:100

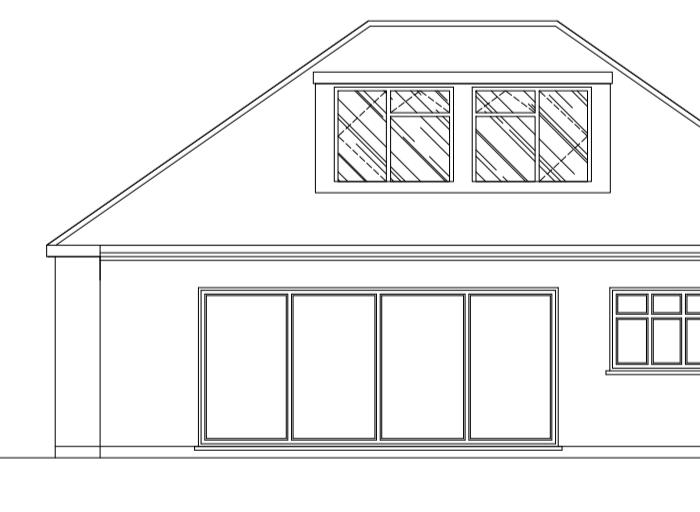

PROPOSED REAR ELEVATION
1:100

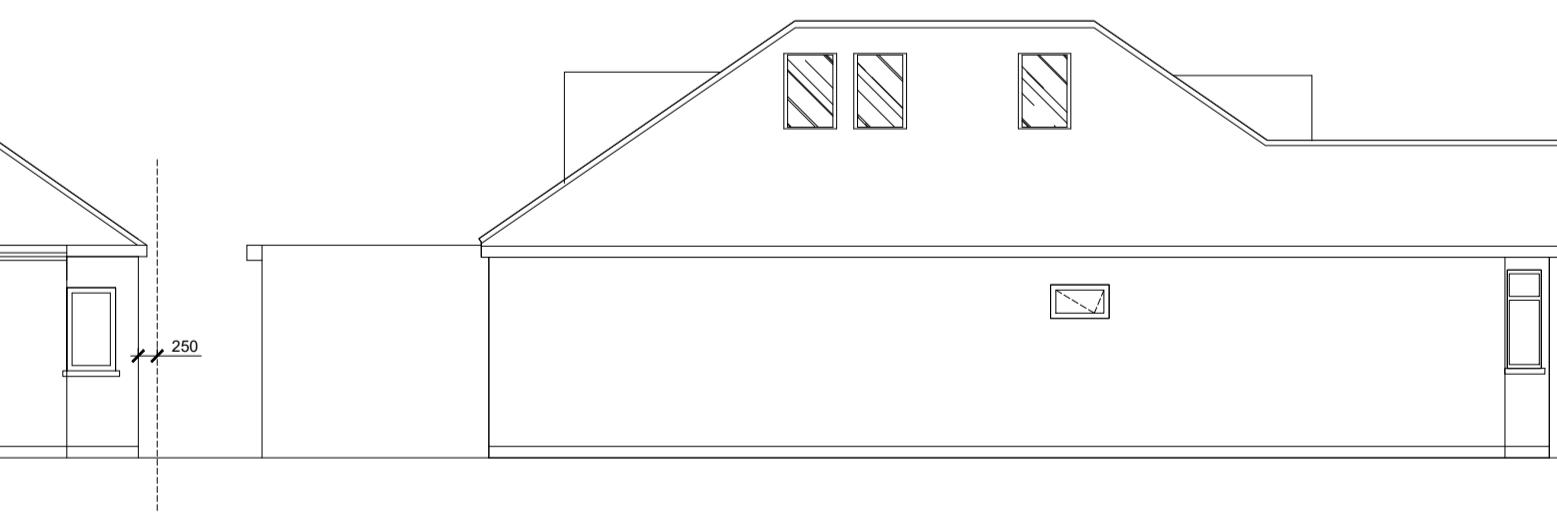

PROPOSED SIDE ELEVATION
1:100

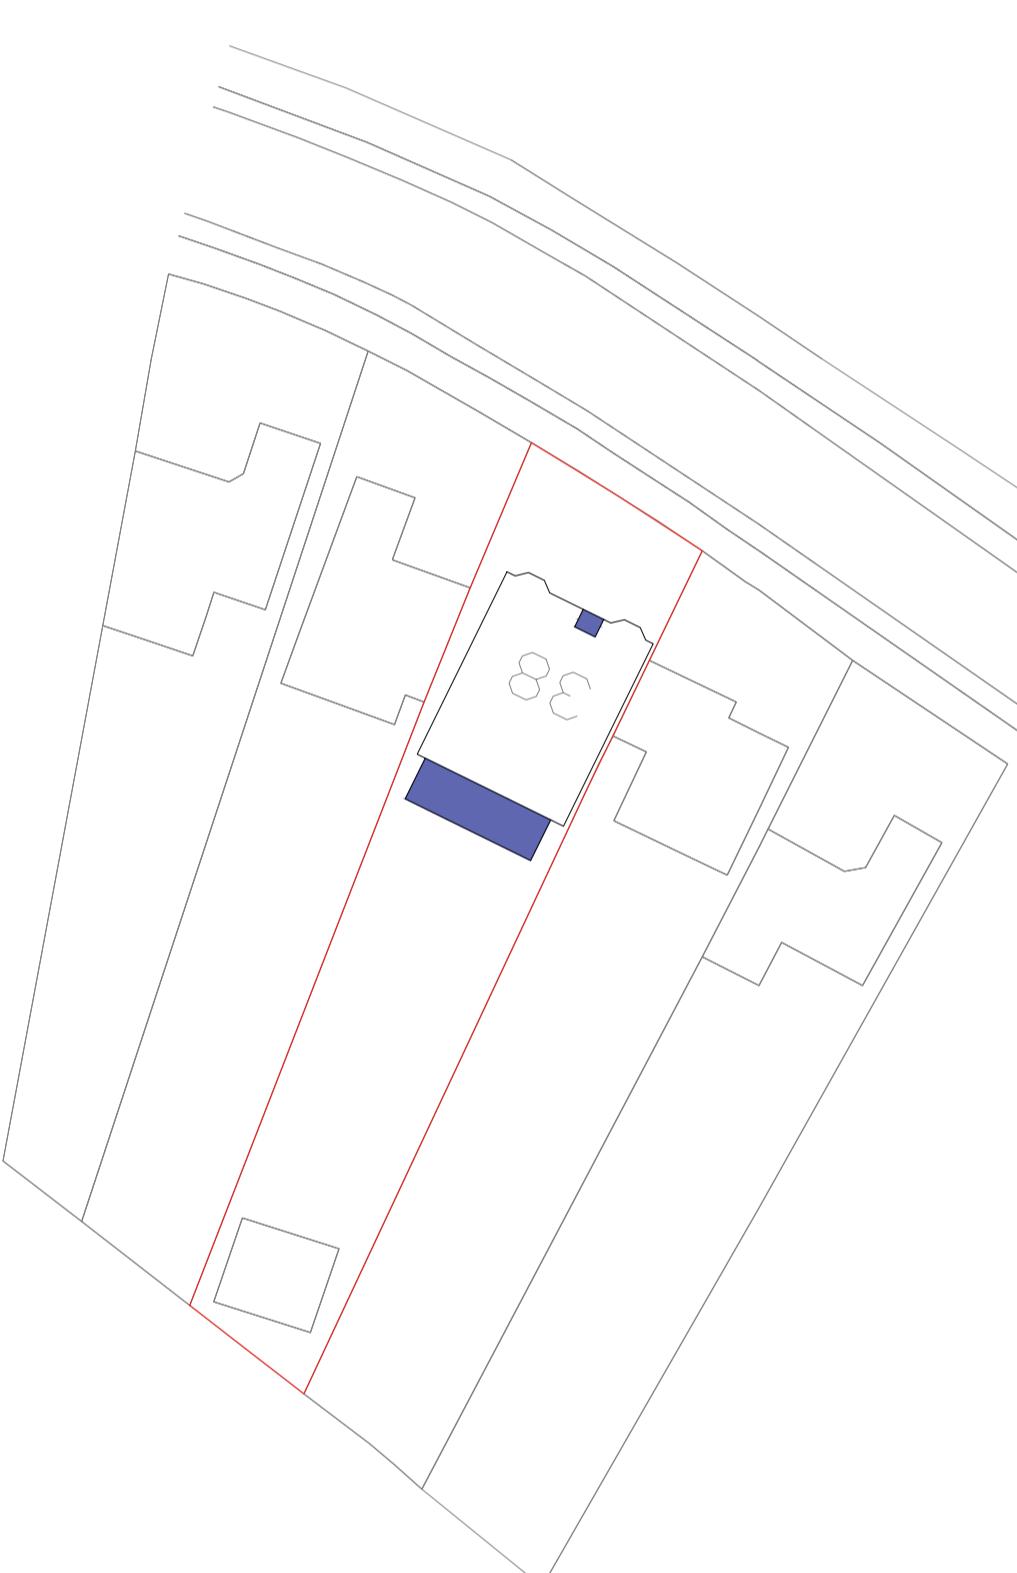

SITE PLAN
1:500

0 1 2 3 4 5m
SCALE BAR 1:100

NOTES	IMPORTANT NOTE: ALL GUTTERS, FOUNDATIONS AND DOWN PIPES TO REMAIN WITHIN THE BOUNDARY LINES OF THE SUBJECT PROPERTY.	DISCLAIMER: THESE ARE THE PLANNING DRAWINGS AND SHOULD NOT BE USED FOR STRUCTURAL CALCULATIONS OR ANY ENGINEERING PURPOSE.	REVISION	DESCRIPTION	DATE	DESCRIPTION: SINGLE STOREY REAR AND FRONT EXTENSION	CLIENT / JOB ADDRESS: MR&MRS SHARAN PAIL 38 HILLSIDE ROAD NORTHWOOD HA61QA	DRAWING TITLE	PLANNING APPLICATION			
								SCALE	1:100, 1:500 & 1:1250	@ A1	STATUS	PA
DATE	30/05/2022										CHECKED	
JOB.NO.	38-22-01									DRAWN	HH	
DWG.NO.	PA-01									REVISION		

THIS DRAWING IS SUBJECT TO COPYRIGHT DO NOT REPRODUCE THIS DRAWING WITHOUT PRIOR PERMISSION FROM ARCHITECT