


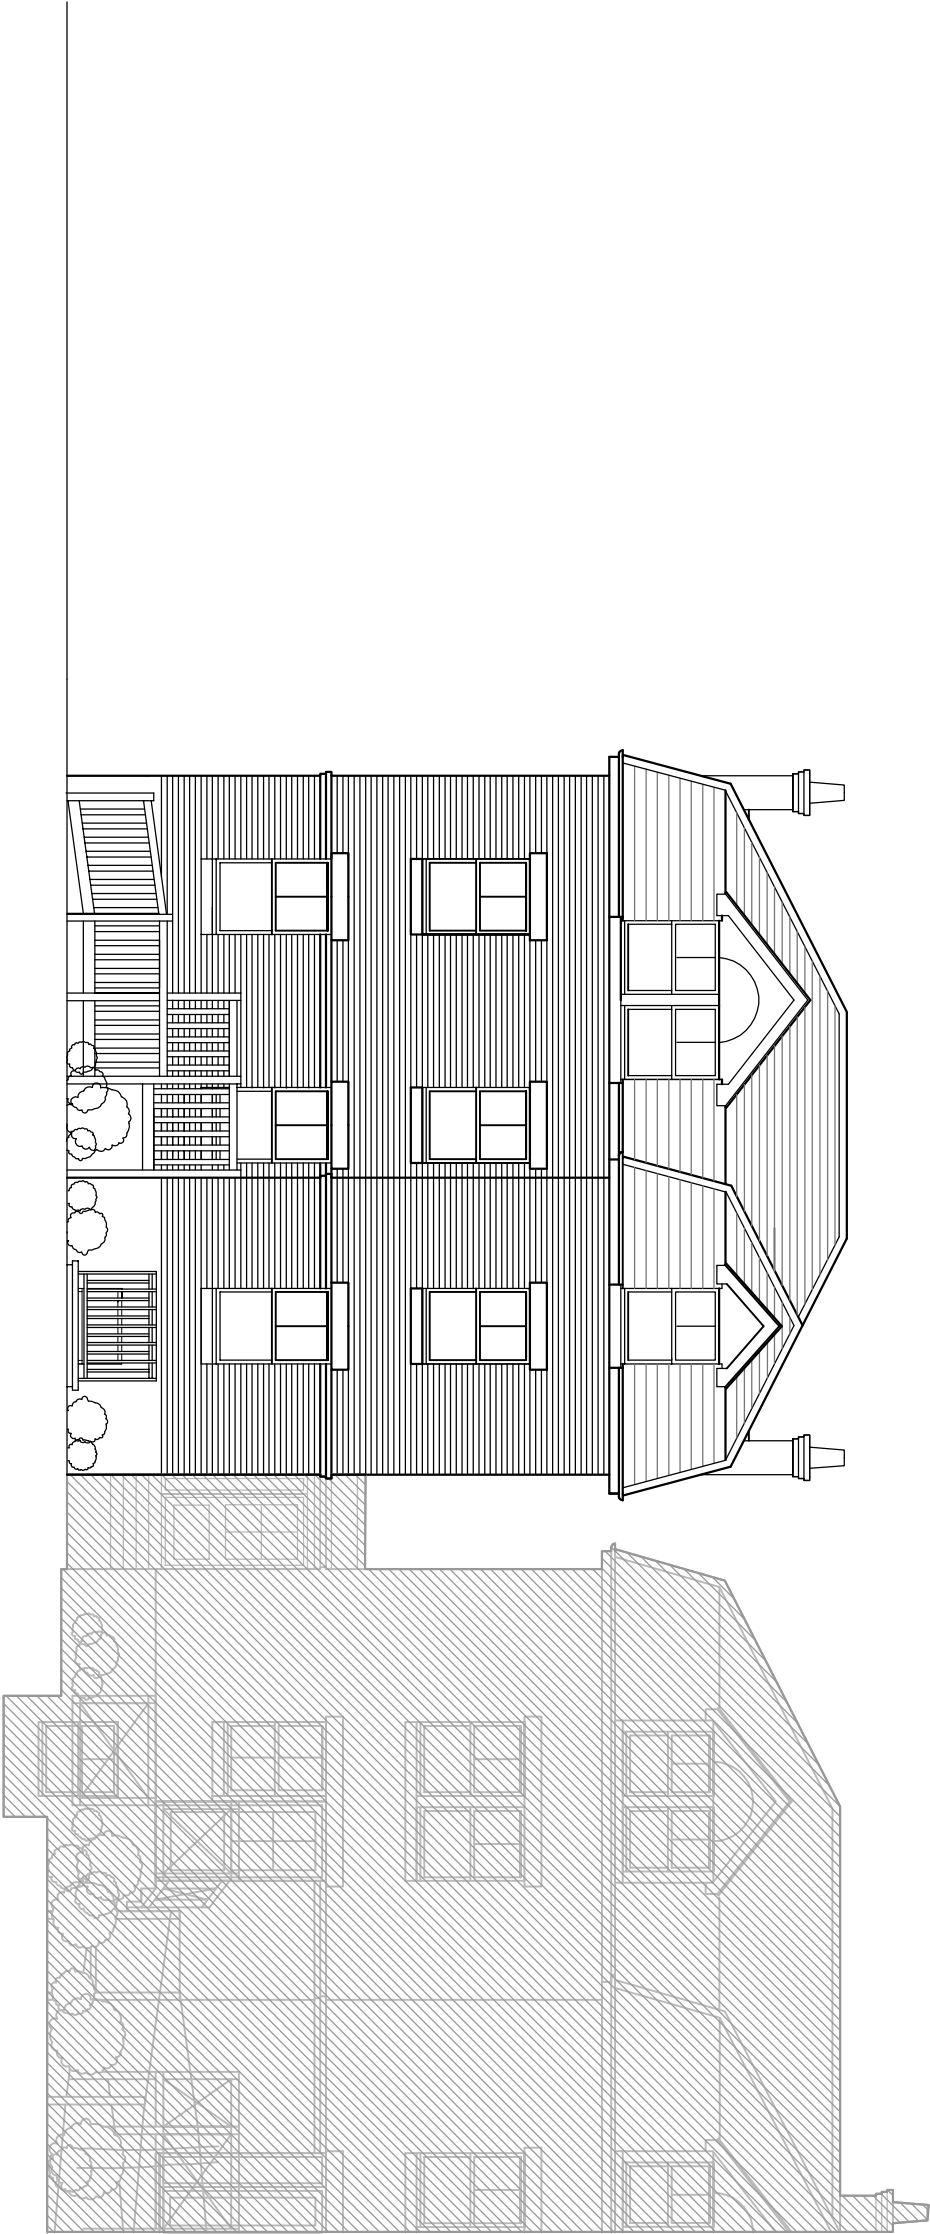

38-36 Chester road

Front elevation
34 Chester road



32-30 Proposed building land

Rear elevation
34 Chester road

S C A L E
0m 1m 2m

1/100 A3
EXISTING FRONT/REAR
ELEVATIONS

38-36 Chester road

CLIENT	PROJECT NUMBER	DATE
Seymour House Residential Care Homes LTD		February 2020
PROJECT TITLE	DRAWING TITLE	SCALE
Proposed development, Residential Care Home, 38-36 Chester Road, Northwood London	Existing elevation DRAWING No. SC01/20-18	A3@1:100
		REV.