






FRONT ELEVATION - 1:50

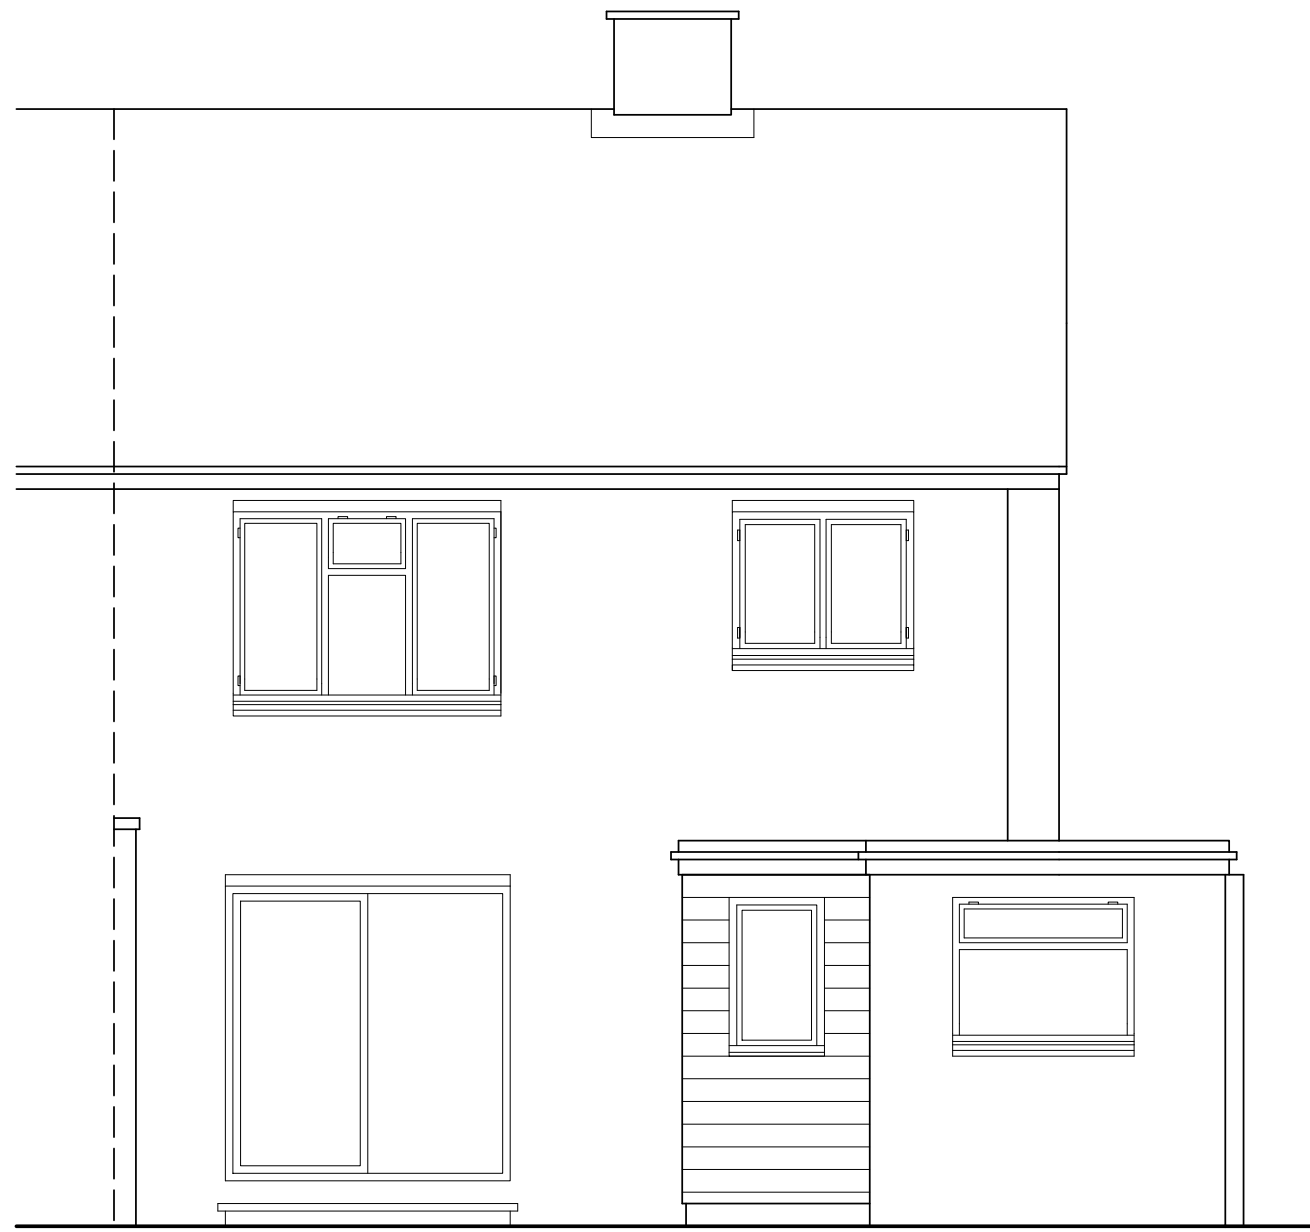


REAR ELEVATION - 1:50

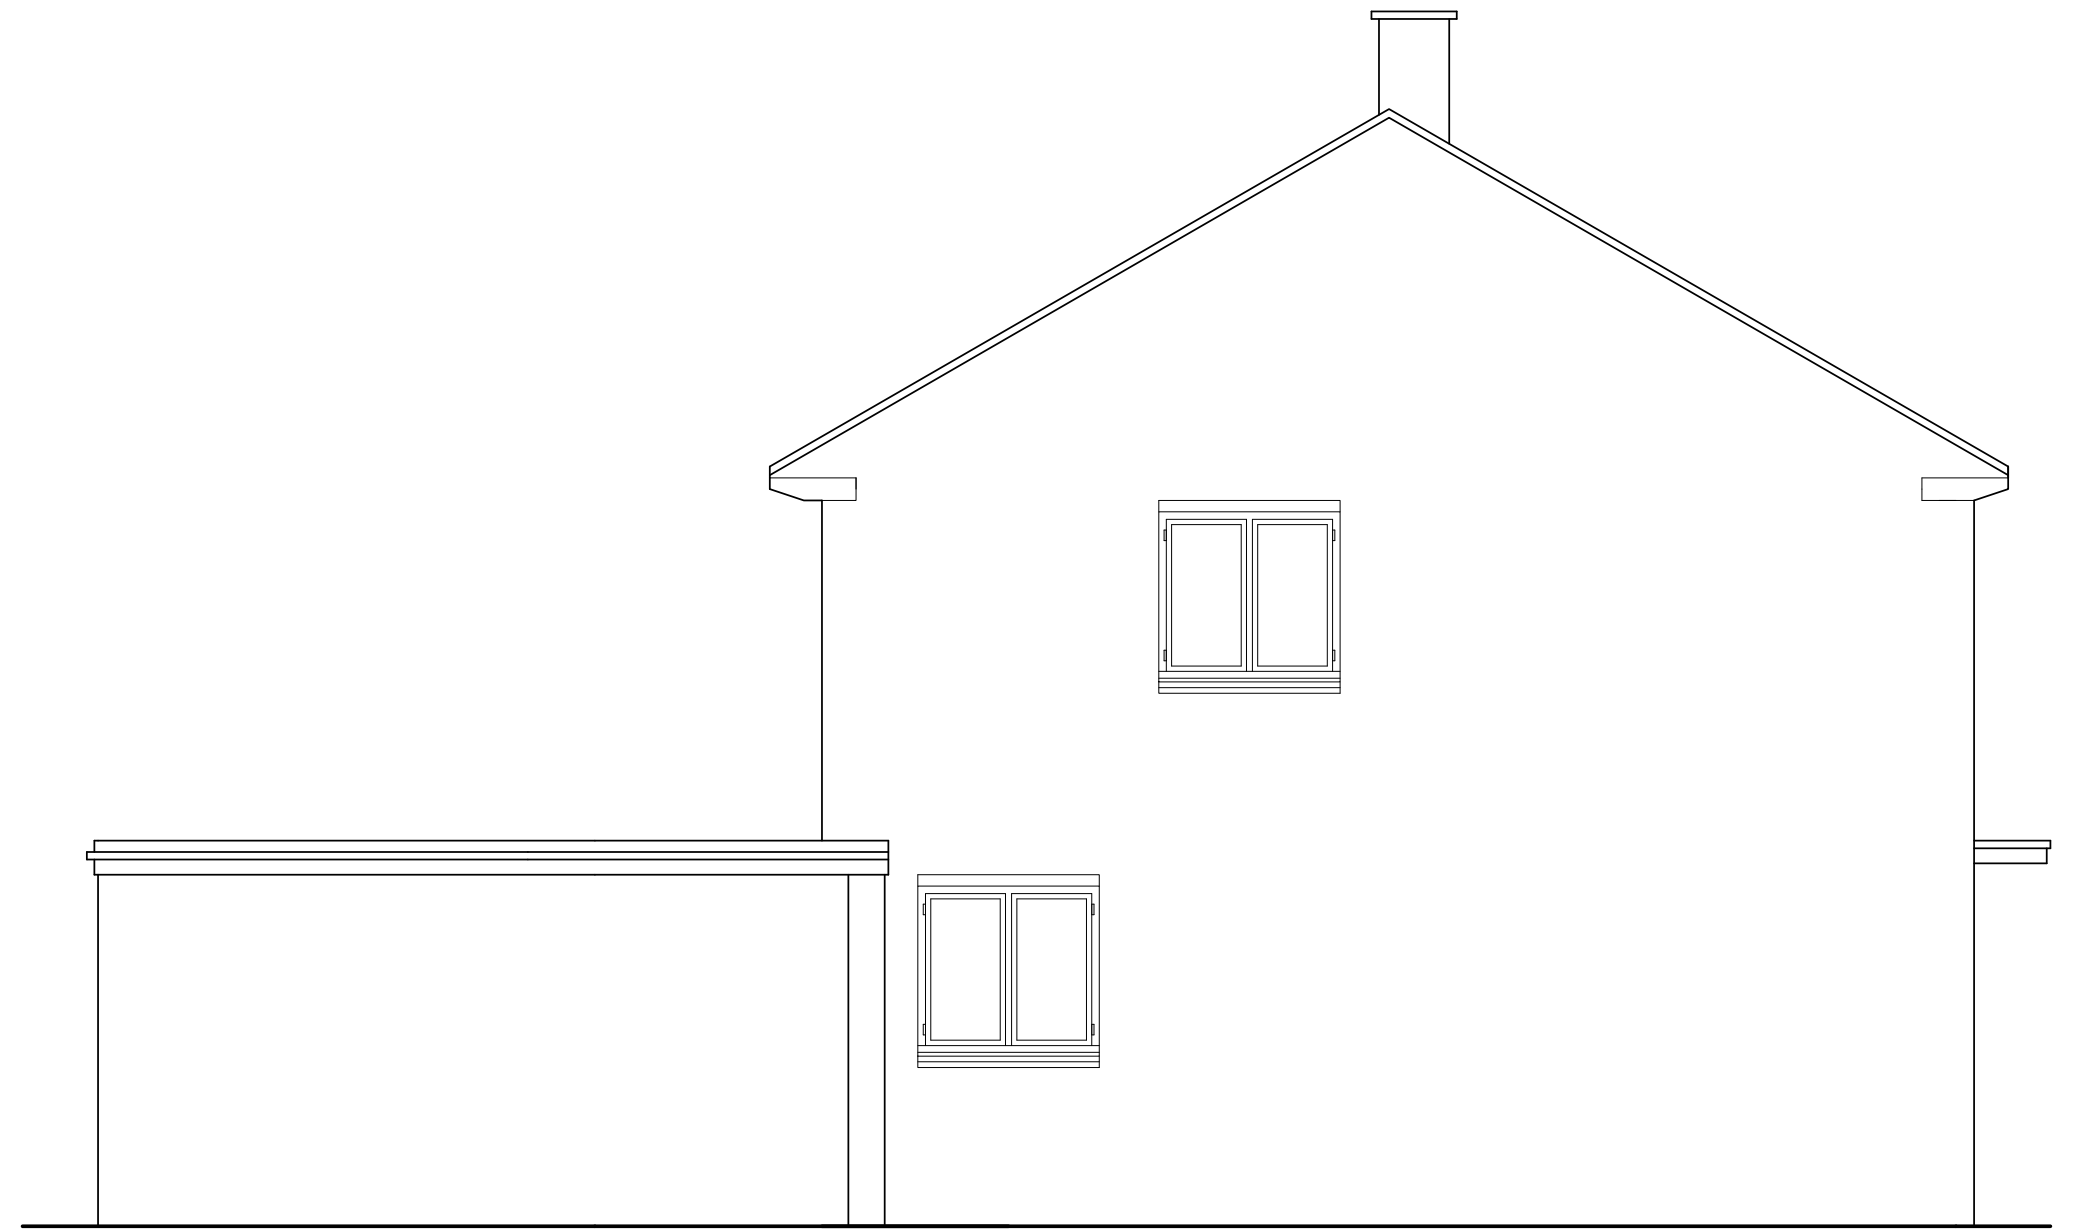


FLANK ELEVATION - 1:50

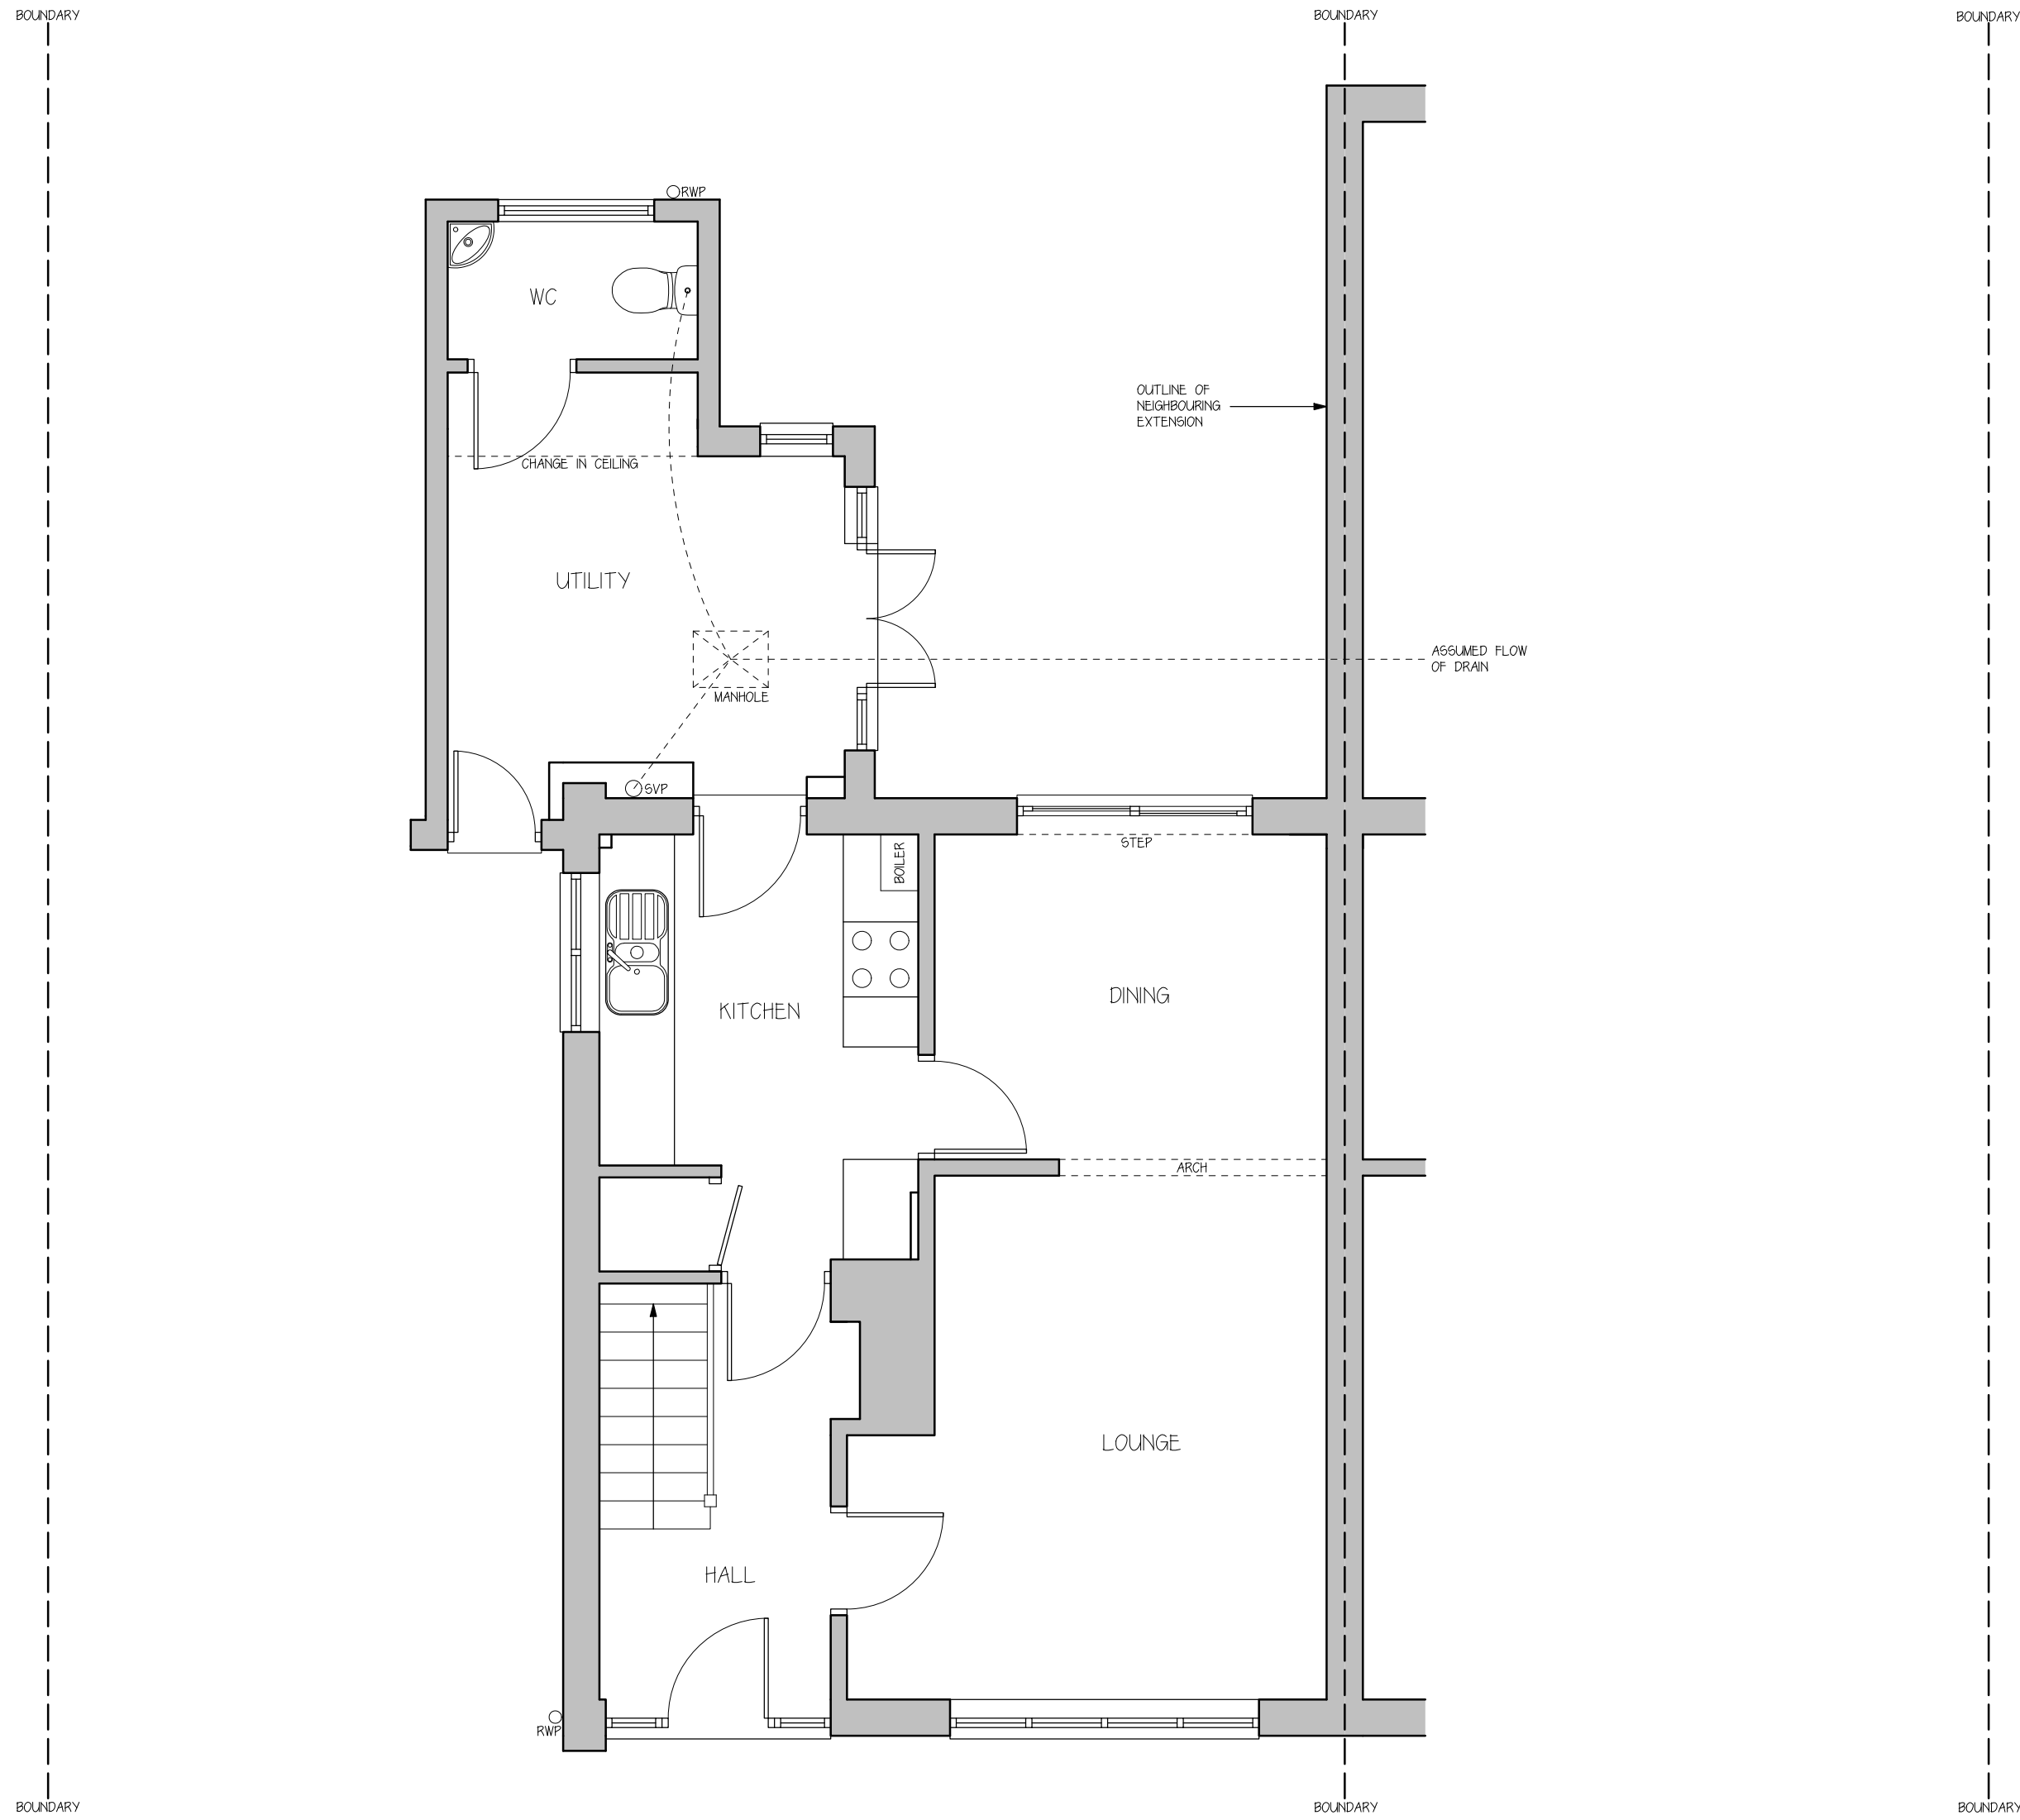

GROUND FLOOR PLAN - 1:50

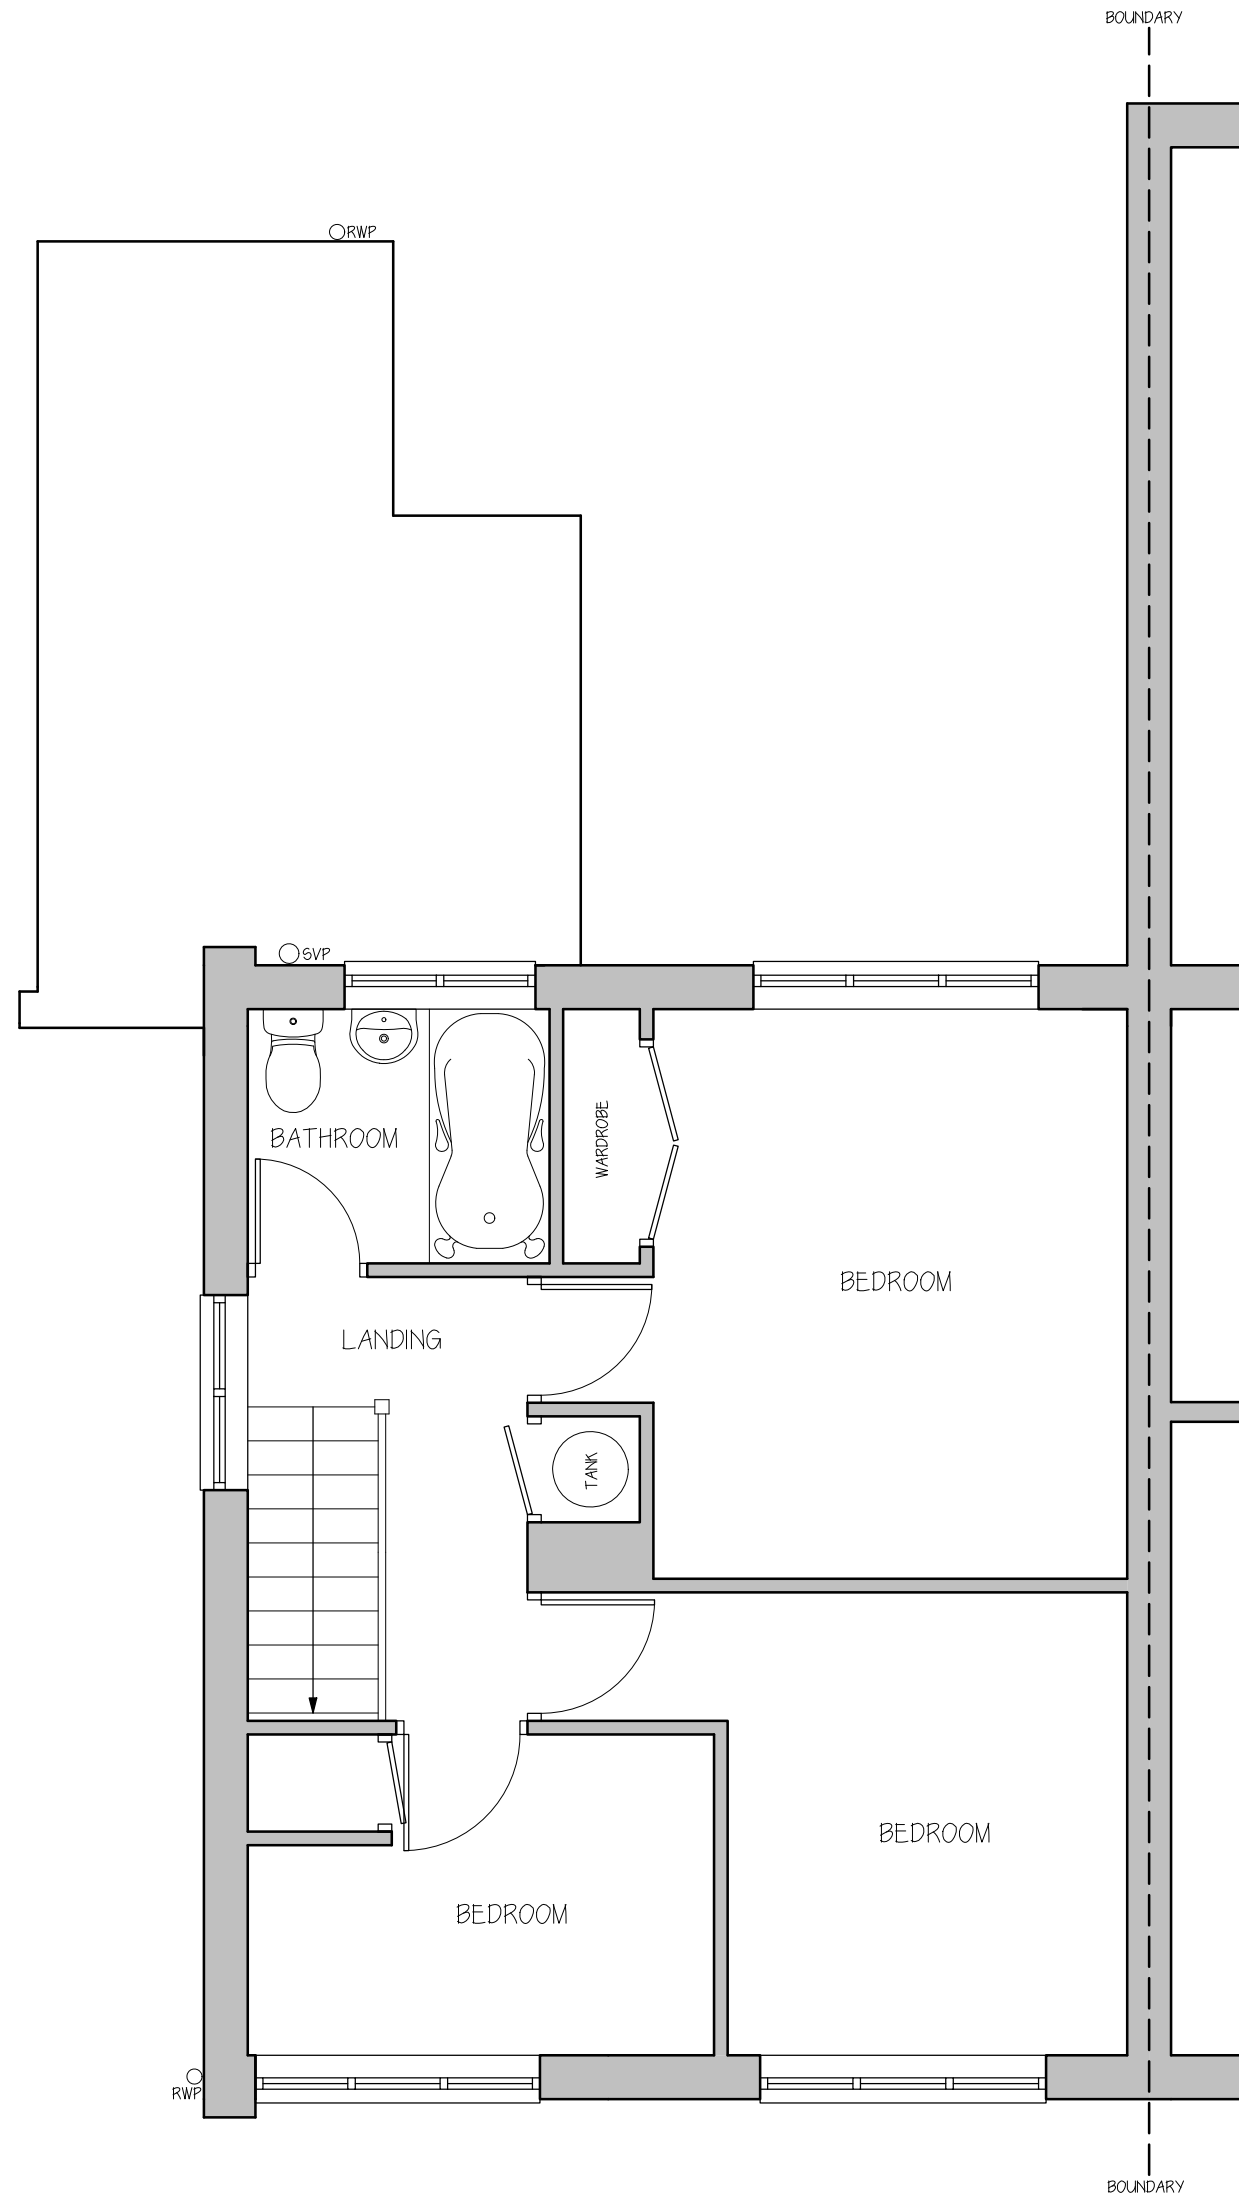

FIRST FLOOR PLAN - 1:50

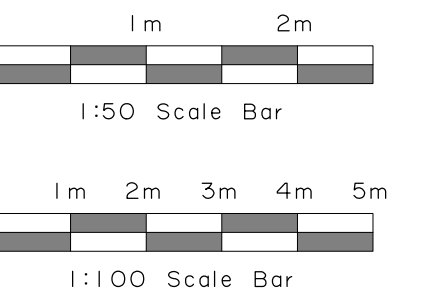

DO NOT SCALE FROM THIS PLAN. ALL DIMENSIONS & LEVELS ARE TO BE CHECKED ON SITE. ANY DISCREPANCIES ARE TO BE REPORTED IMMEDIATELY UPON DISCOVERY. THIS DRAWING IS FOR THE PURPOSE OF PLANNING PERMISSION & BUILDING REGULATIONS. AUTHORISED DESIGNS LTD TAKES NO RESPONSIBILITY OR LIABILITY FOR ANY RELIANCE PLACED UPON, OR USE MADE OF, THIS DOCUMENT BY ANYONE FOR PURPOSES OTHER THAN FOR PLANNING AND BUILDING CONTROL APPROVAL. IT IS THE RESPONSIBILITY OF THE CLIENT TO RESOLVE ANY AND ALL MATTERS REGARDING THE PARTY WALL ACT 1996.

AUTHORISED DESIGNS LTD CONFIRM THAT THESE PLANS HAVE BEEN PREPARED TAKING ACCOUNT OF THE COM 2019 REGULATIONS AS FAR AS THEY RELATE TO THE DESIGNERS AND PRINCIPAL DESIGNERS DUTIES FOR THE PRE CONSTRUCTION PHASE FOR THE PURPOSE OF ACHIEVING PLANNING AND BUILDING REGULATION APPROVAL. THE CLIENT OR CLIENTS SUCCESSORS WILL BE REQUIRED TO COMPLY WITH THEIR OWN RESPONSIBILITIES AND DUTIES RELATING TO THE PRE CONSTRUCTION AND CONSTRUCTION PHASE SHOULD THE PROPOSALS PROGRESS FURTHER.

No.	Date	By	Contents

Revisions
Drawing Title
Existing Floor Plans & Elevations

Project
Part two storey, part single storey side extension & single storey rear extension

Scale	Date	Drawn by
1:50 / 1:100	September 2025	SD

Client Details
Mr & Mrs Hedges
5 Milne Way
Harefield
UB9 6BQ

Dwg.No.	Rev.
MW PA 01	B