


SCHEDULE OF BUILDING AREAS

Buildings within Orchard Area


Store 2 (timber framed under construction)	32.5 sq.m.
Store 3 (brick lean-to as original)	7.3 sq.m.
Annexe (brick structure rebuilt with tiled roof)	50.4 sq.m.
Garage (new brick structure with tiled roof)	42.0 sq.m.
Tea Room (new timber framed structure with tiled roof)	78.0 sq.m.
Total area of existing buildings	210.20sq.m.
Proposed Extension and link	42.00 sq.m.
Total area of existing and proposed buildings	252.20 sq.m.

Buildings within Kitchen Garden

Polytunnel (plastic enclosure - area not included)	
Tank Store (semi-sunken water harvesting store)	10.0sq.m.
Total area of buildings	10.0 sq.m.

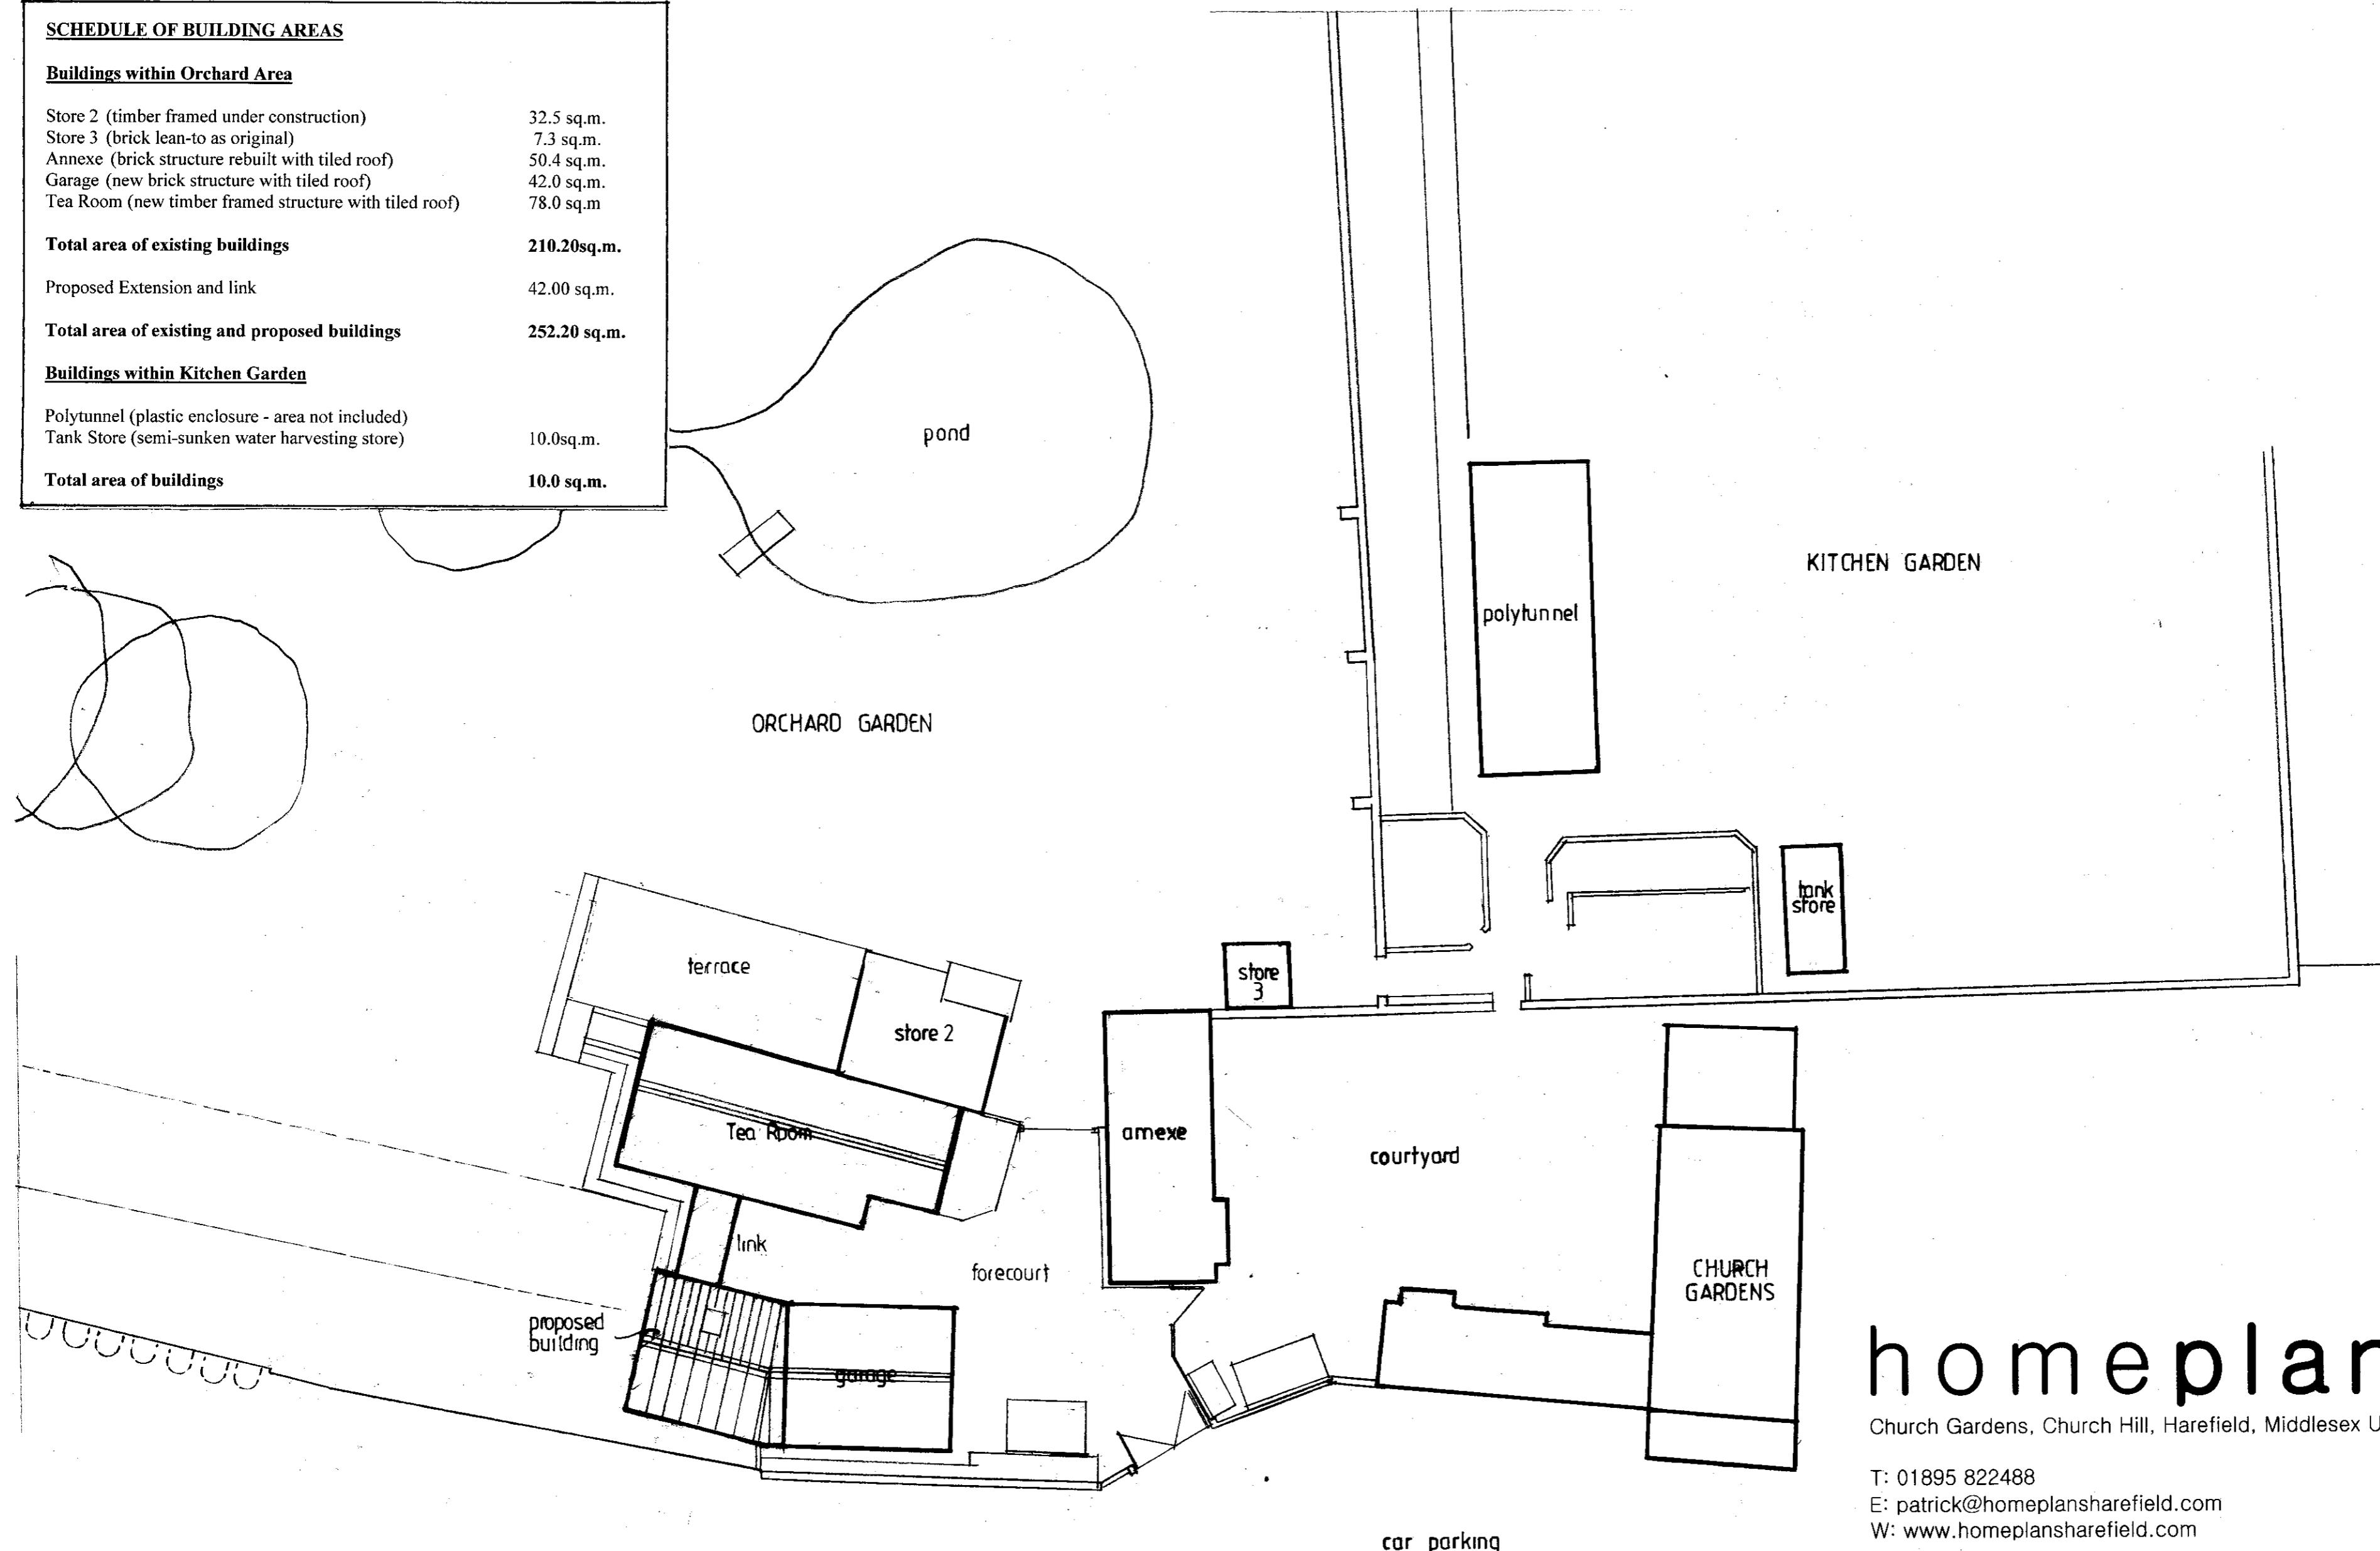

PART SITE LAYOUT PLAN 1:200

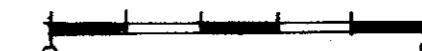

homeplans

Church Gardens, Church Hill, Harefield, Middlesex UB9 6DU

T: 01895 822488

E: patrick@homeplansharefield.com

W: www.homeplansharefield.com



P J McHugh RIBA
7632833

CLIENT: MR & MRS McHUGH

PROJECT: CHURCH GARDENS
CHURCH HILL, HAREFIELD

TITLE: DESIGN PROPOSAL
PART SITE PLAN

DRG NO:
1600/61

DATE: SEPT 2023
SCALE: 1:200 AT A2

DRAWN: