

Revisions

A

Feb 2024

Link removed

B

Feb 2024

Area figures amended

SCHEDULE OF BUILDING AREAS**Buildings within Orchard Area**

Store 2 (timber framed under construction)	32.5 sq.m.
Store 3 (brick lean-to as original)	7.3 sq.m.
Annexe (brick structure rebuilt with tiled roof)	50.4 sq.m.
Garage (new brick structure with tiled roof)	42.0 sq.m.
Tea Room (new timber framed structure with tiled roof)	78.0 sq.m.

Total area of existing buildings 210.20sq.m.

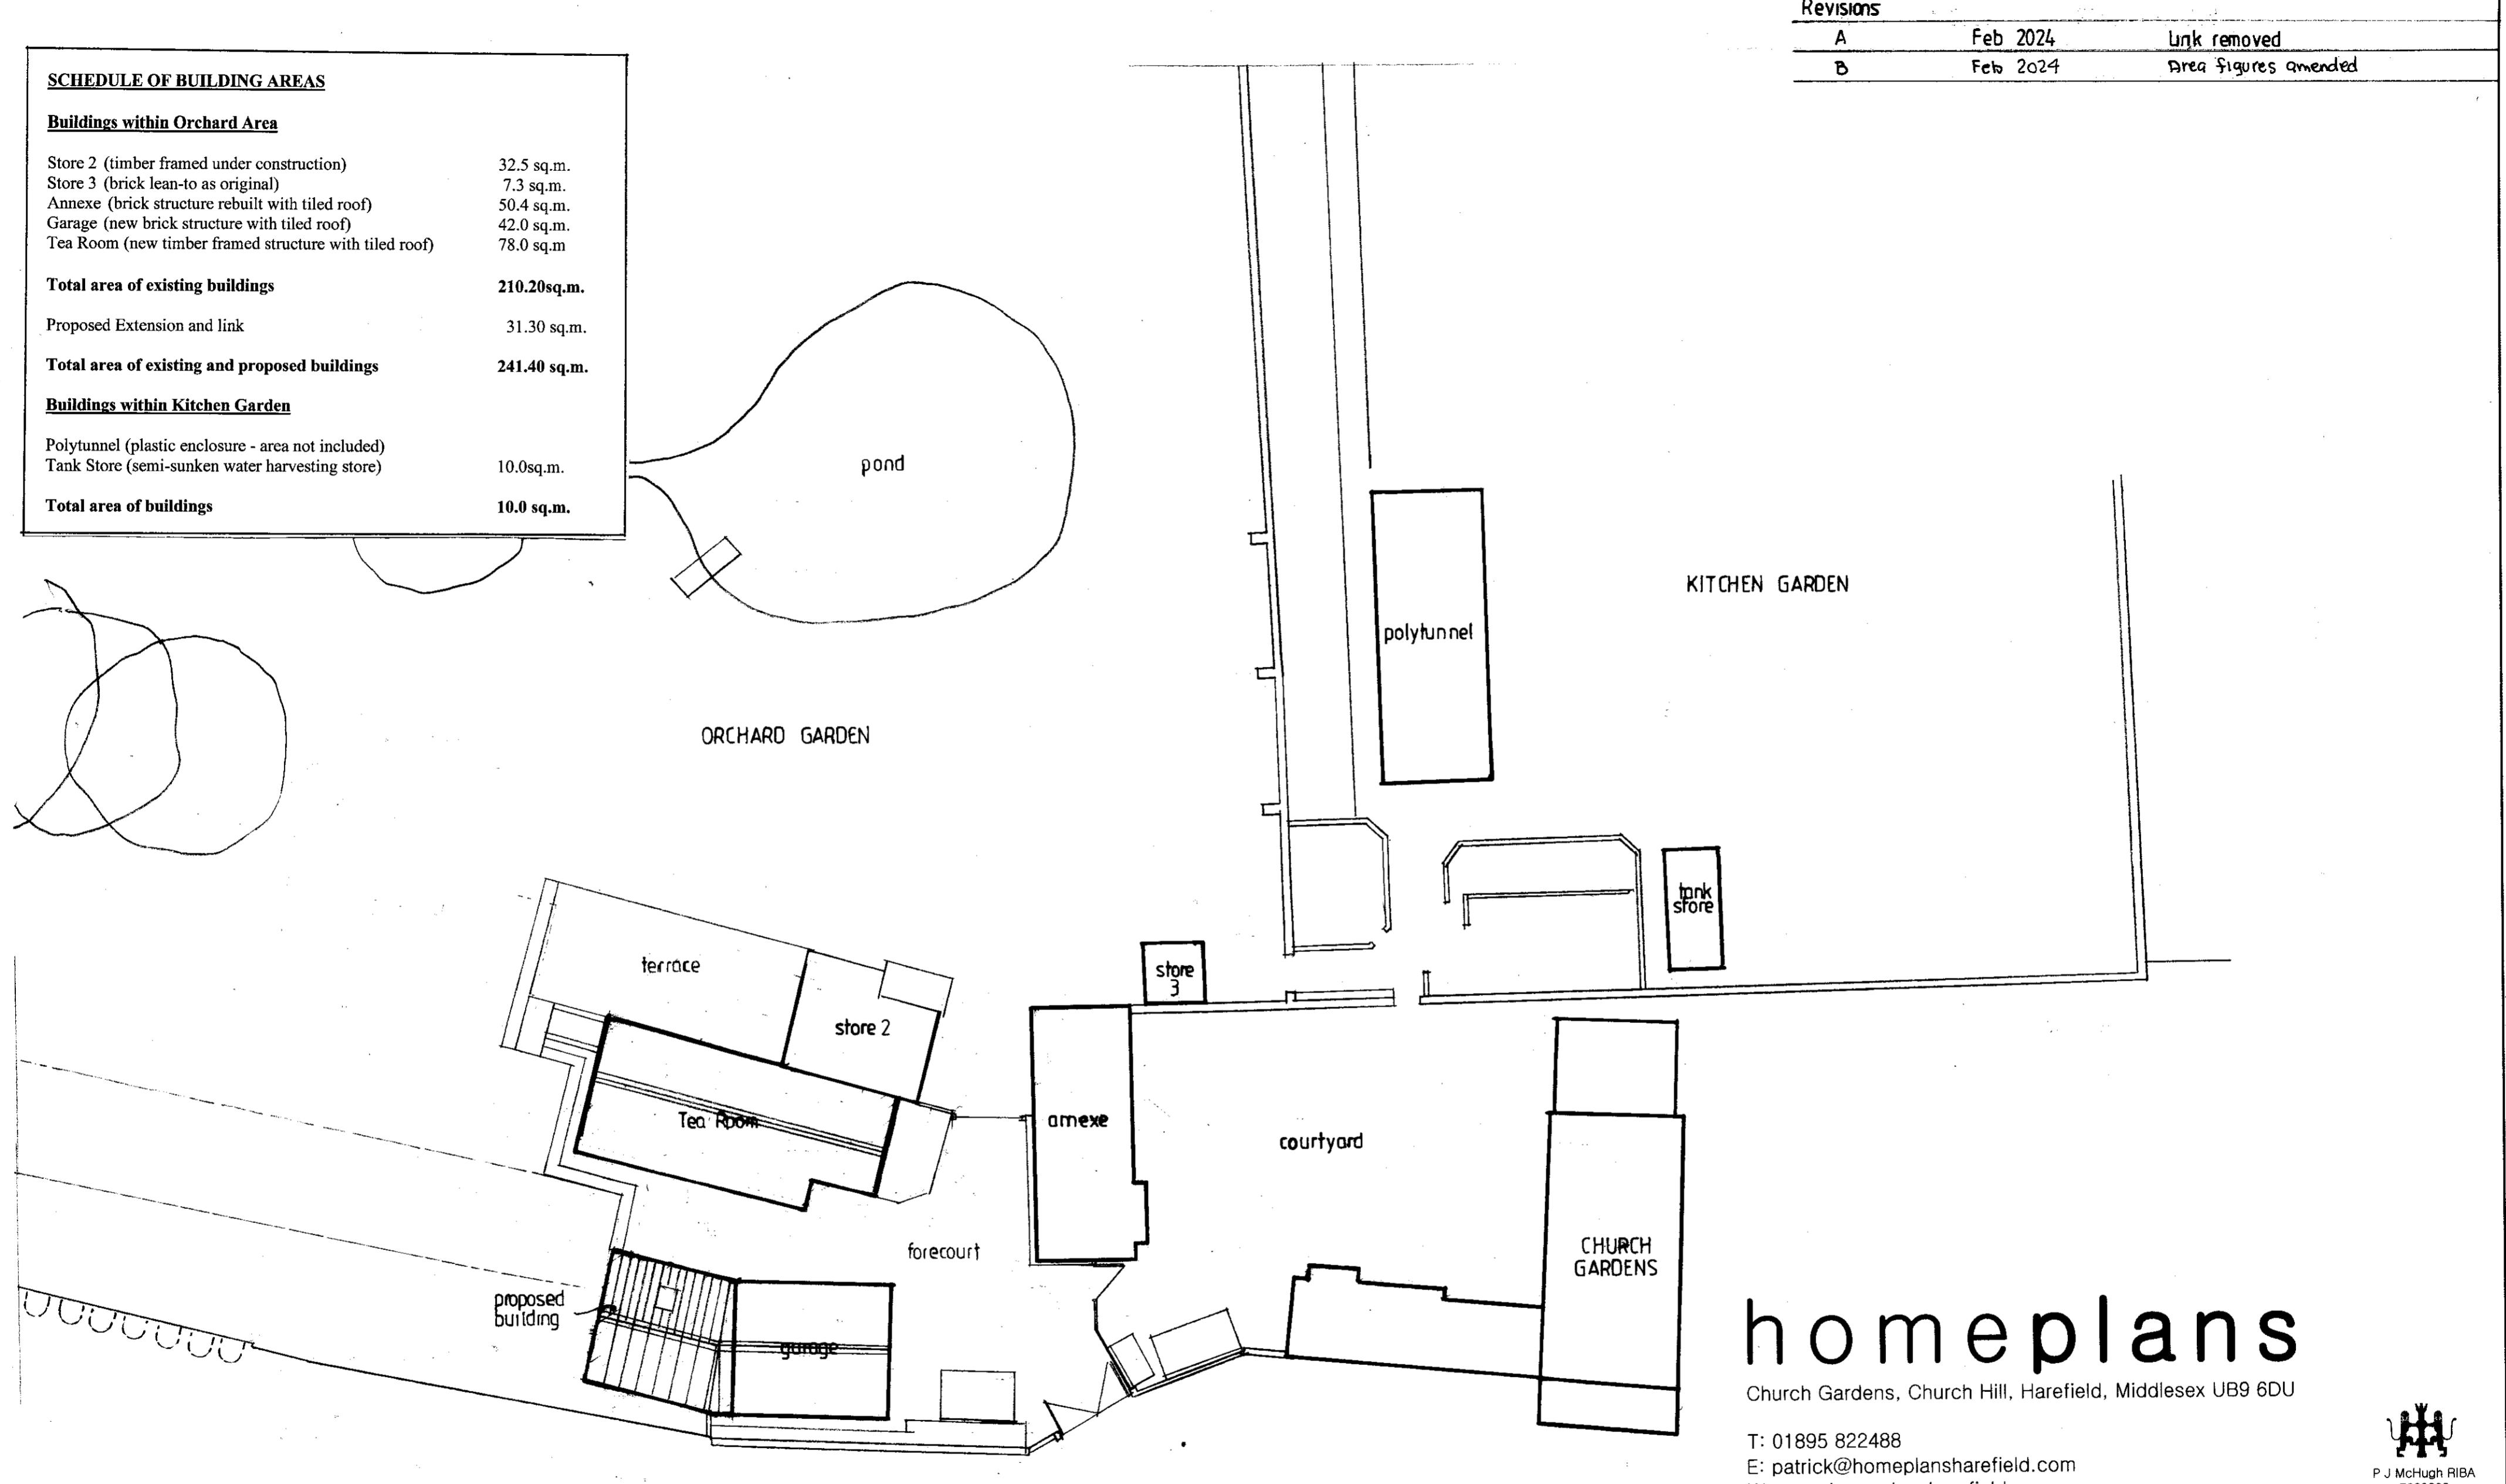
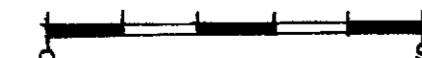
Proposed Extension and link 31.30 sq.m.

Total area of existing and proposed buildings 241.40 sq.m.

Buildings within Kitchen Garden

Polytunnel (plastic enclosure - area not included)	
Tank Store (semi-sunken water harvesting store)	10.0sq.m.

Total area of buildings 10.0 sq.m.

**PART SITE LAYOUT PLAN 1:200**

homeplans

Church Gardens, Church Hill, Harefield, Middlesex UB9 6DU



T: 01895 822488

E: patrick@homeplansharefield.com

W: www.homeplansharefield.com

CLIENT: MR & MRS McHUGH

PROJECT: CHURCH GARDENS
CHURCH HILL, HAREFIELD

TITLE: DESIGN PROPOSAL
PART SITE PLAN

DRG NO:
1600/61

DATE:
SEPT 2023

SCALE:
1:200 AT A2

DRAWN:

A B