




PROPOSED FRONT ELEVATION

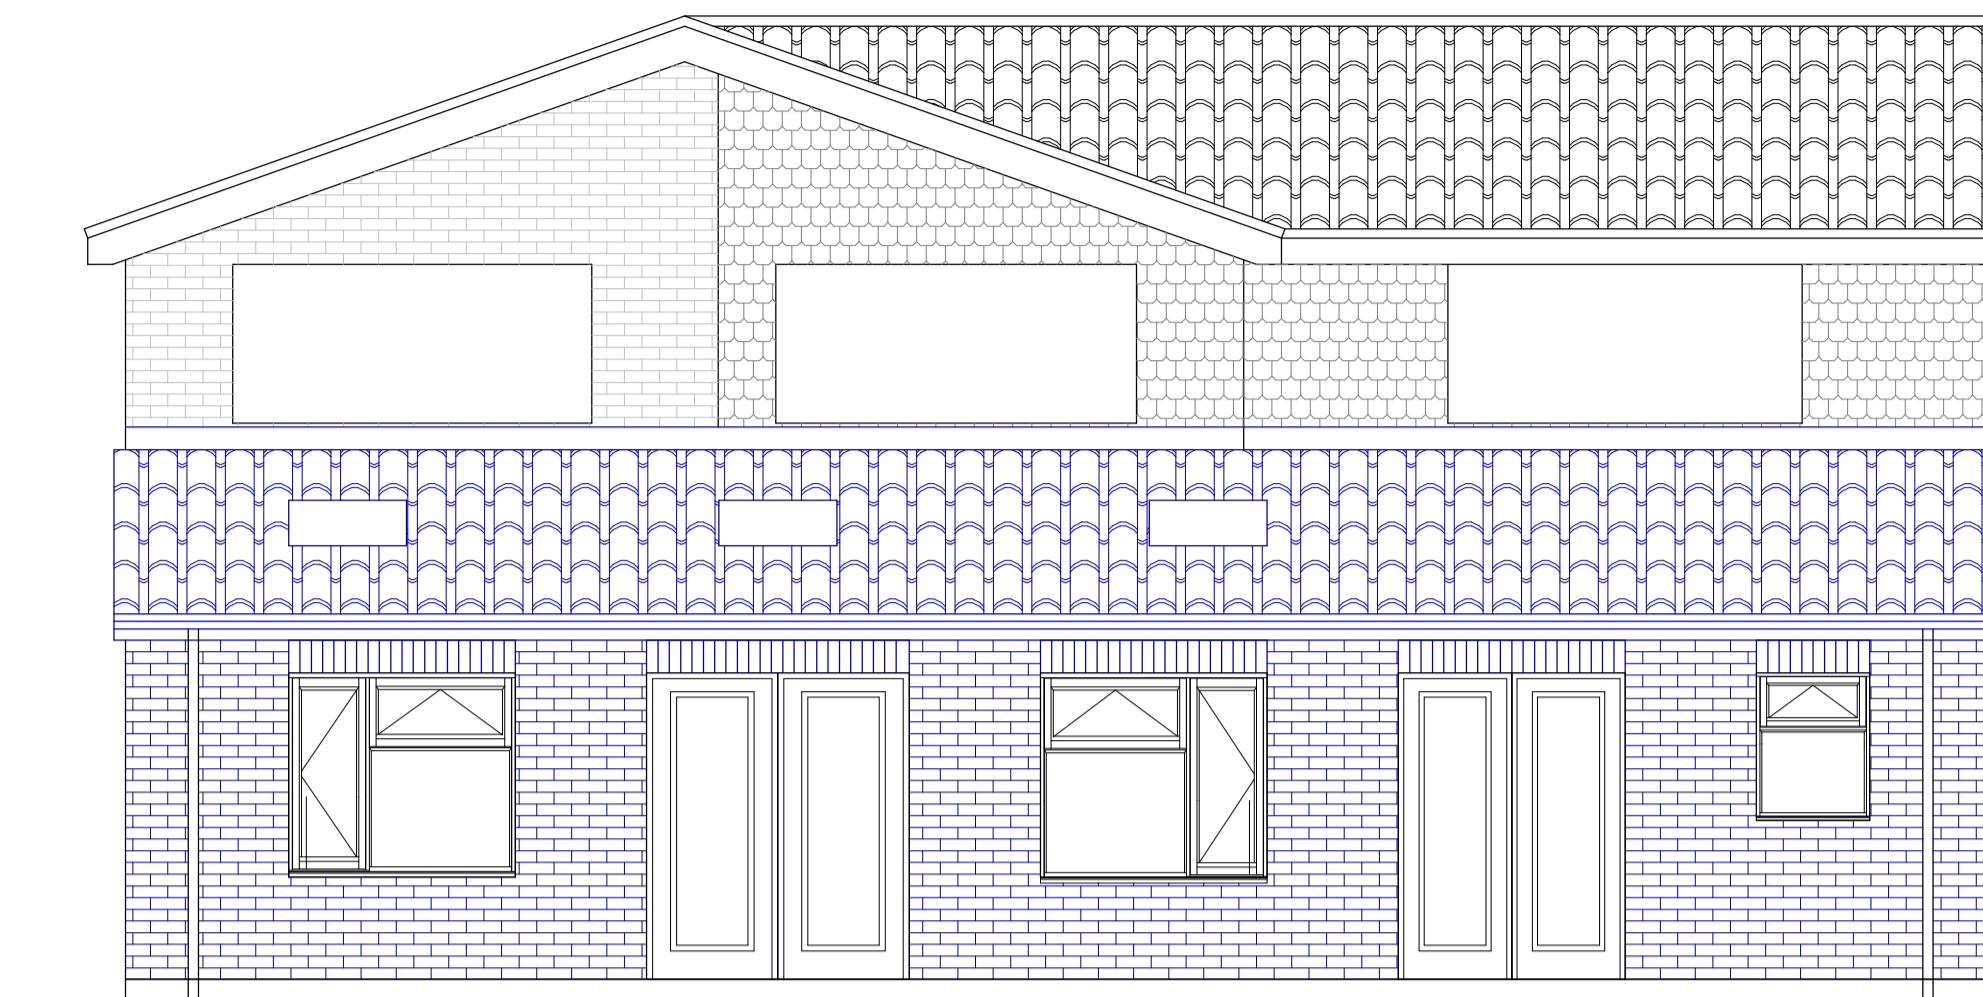

PROPOSED REAR ELEVATION

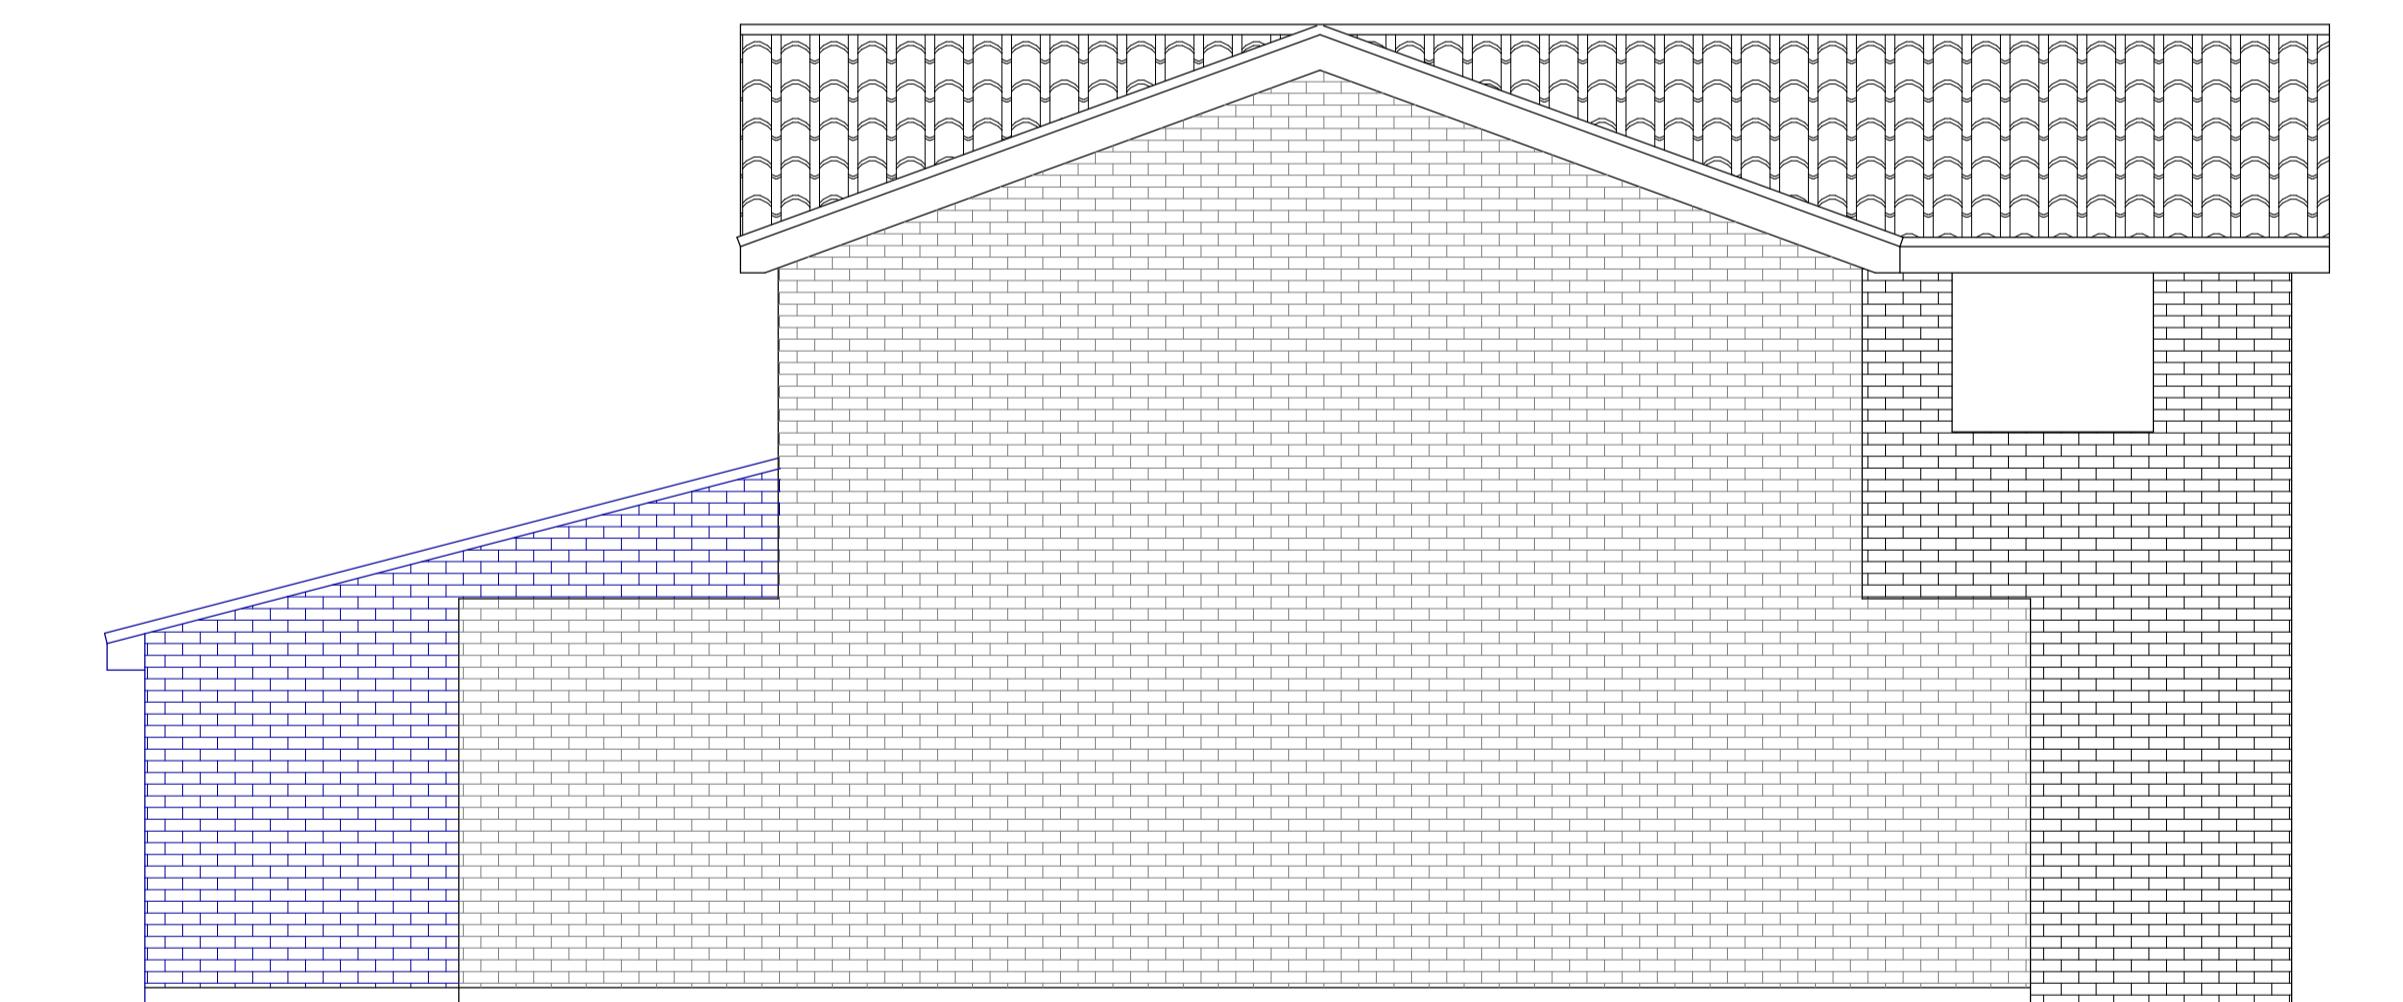


PROPOSED SIDE ELEVATION

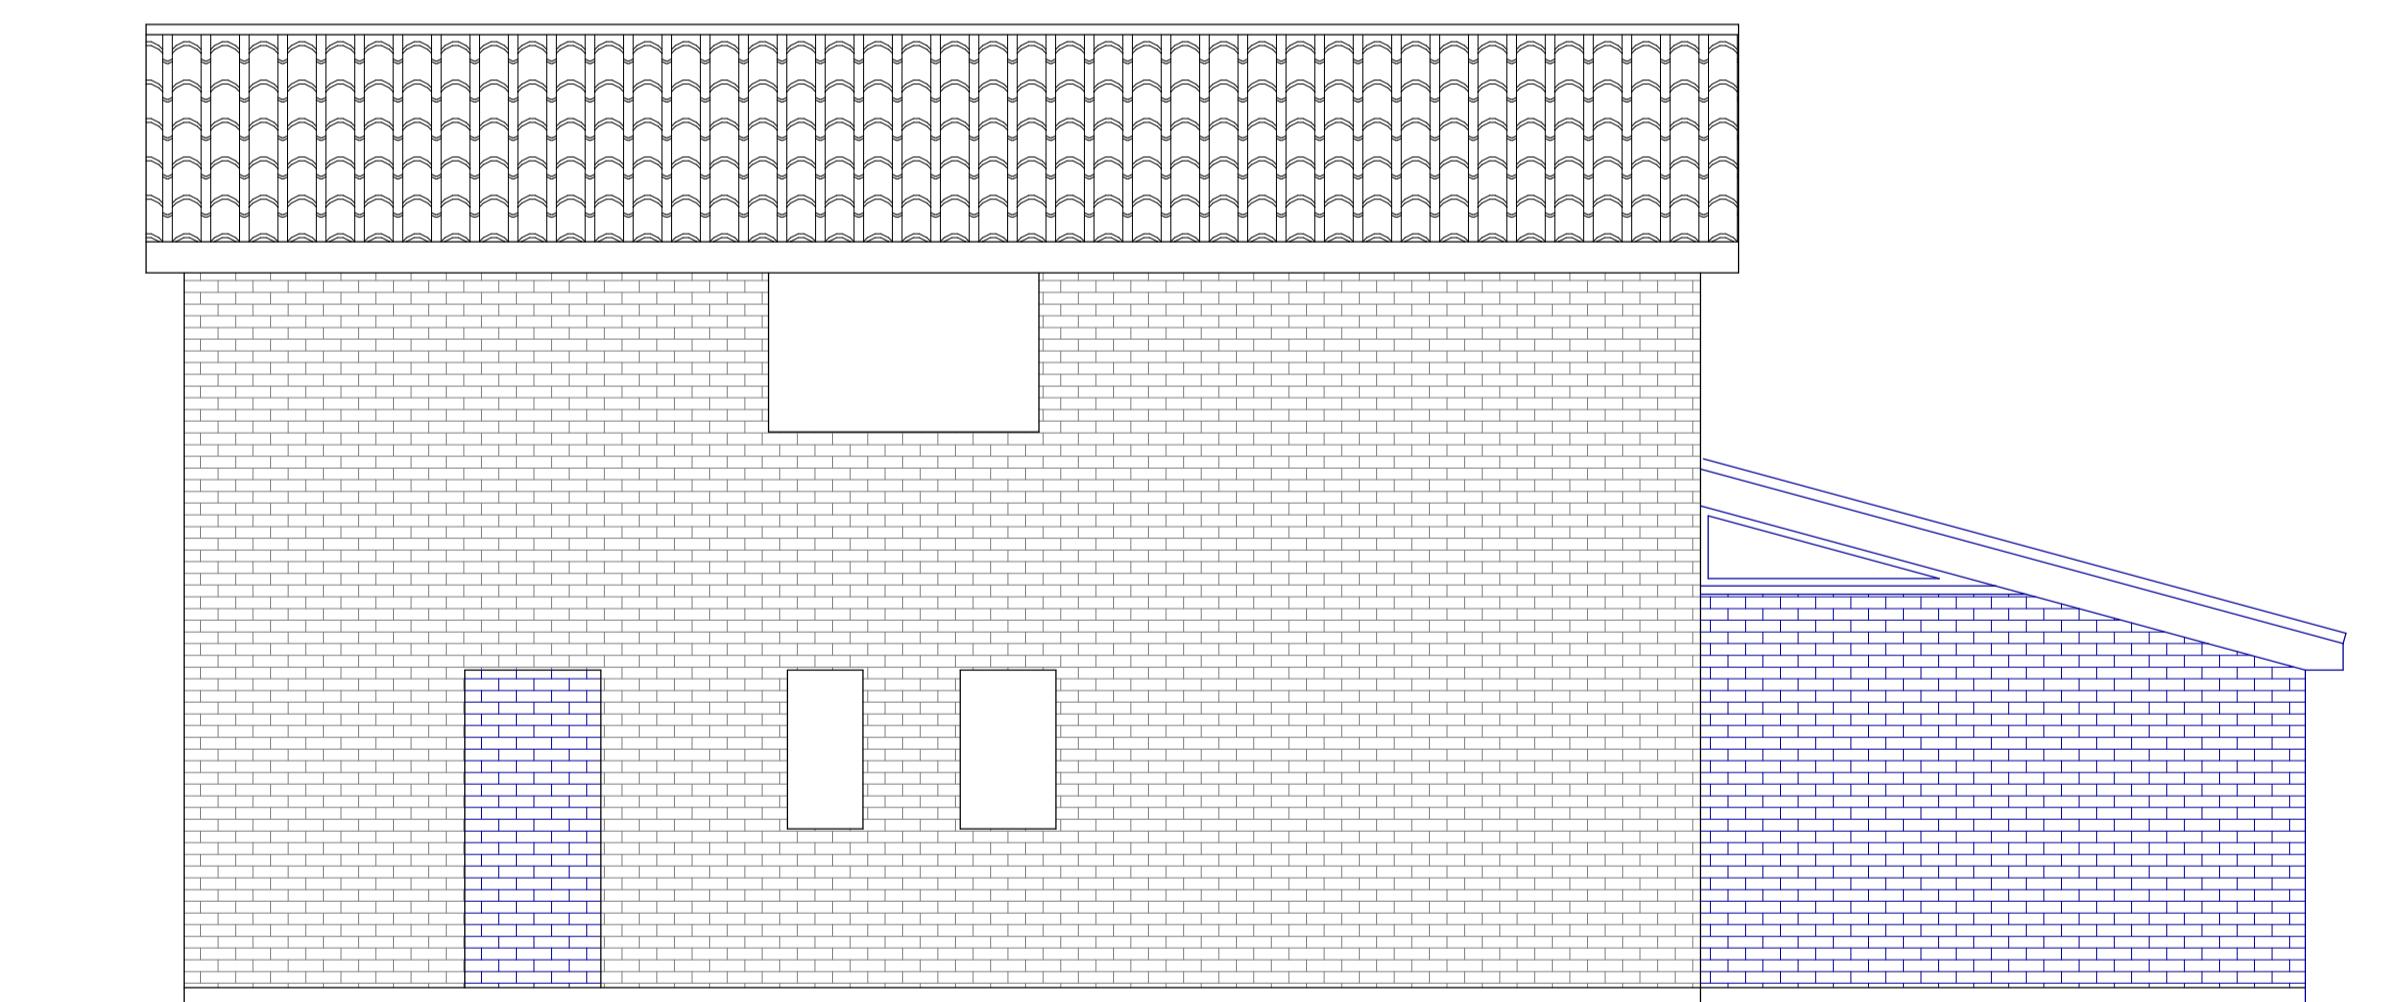

PROPOSED SIDE ELEVATION

3D Court Road Ickenham

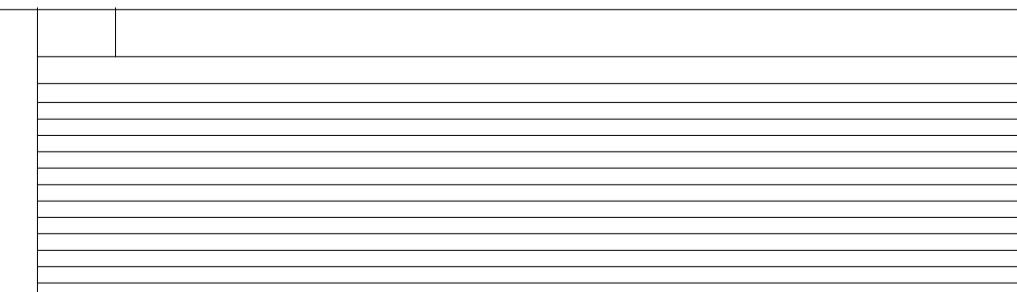

SCALE 1:50
0 1m 2m 3m 4m 5m

PLAN PROJECT

Proposed Elevations

Single storey rear extension and internal alterations

DWG No
04
Rev: - a

te: August 2024
ject: 3D Court Road, Ickenham
ale 1:50 @ A1
ecked: AW
rawing Title: Elevations
tus: Planning
o No: 460

Highford

Design and Build Limited