

Copyright in the design and this drawing is the property of RESI. Reproduction in whole or in part is forbidden without written sanction of RESI. This drawing must be read in conjunction with all other relevant documentation and drawings.

RESI accepts no liability for any expense, loss or damage of whatsoever nature and however arising from any variation which has not been referred to them and their approval obtained.

Print out to actual scale. For planning purposes only. All dimensions to be cross checked on site prior to construction and ordering of products. Any discrepancies to be reported to RESI immediately.

NOTES



Revision

Rev	Notes	Date
-----	-------	------

A	Planning Issue	22/06/2022
---	----------------	------------

KEY

■ Neighbouring context - - - Boundary line

Job Title
Proposed Rear ground floor extesion, internal altrations,floor plan redesign and all associated works at 20 Addison Way, HA6 1SY

Drawing Status
Planning

Drawing Title
Block Plans

Client
Amit Manandhar



Scale
1 : 200 @ A3

Drawn
BN

Date
June 2022

Checked
LQ

Drawing No. B149018-3000 Rev. A

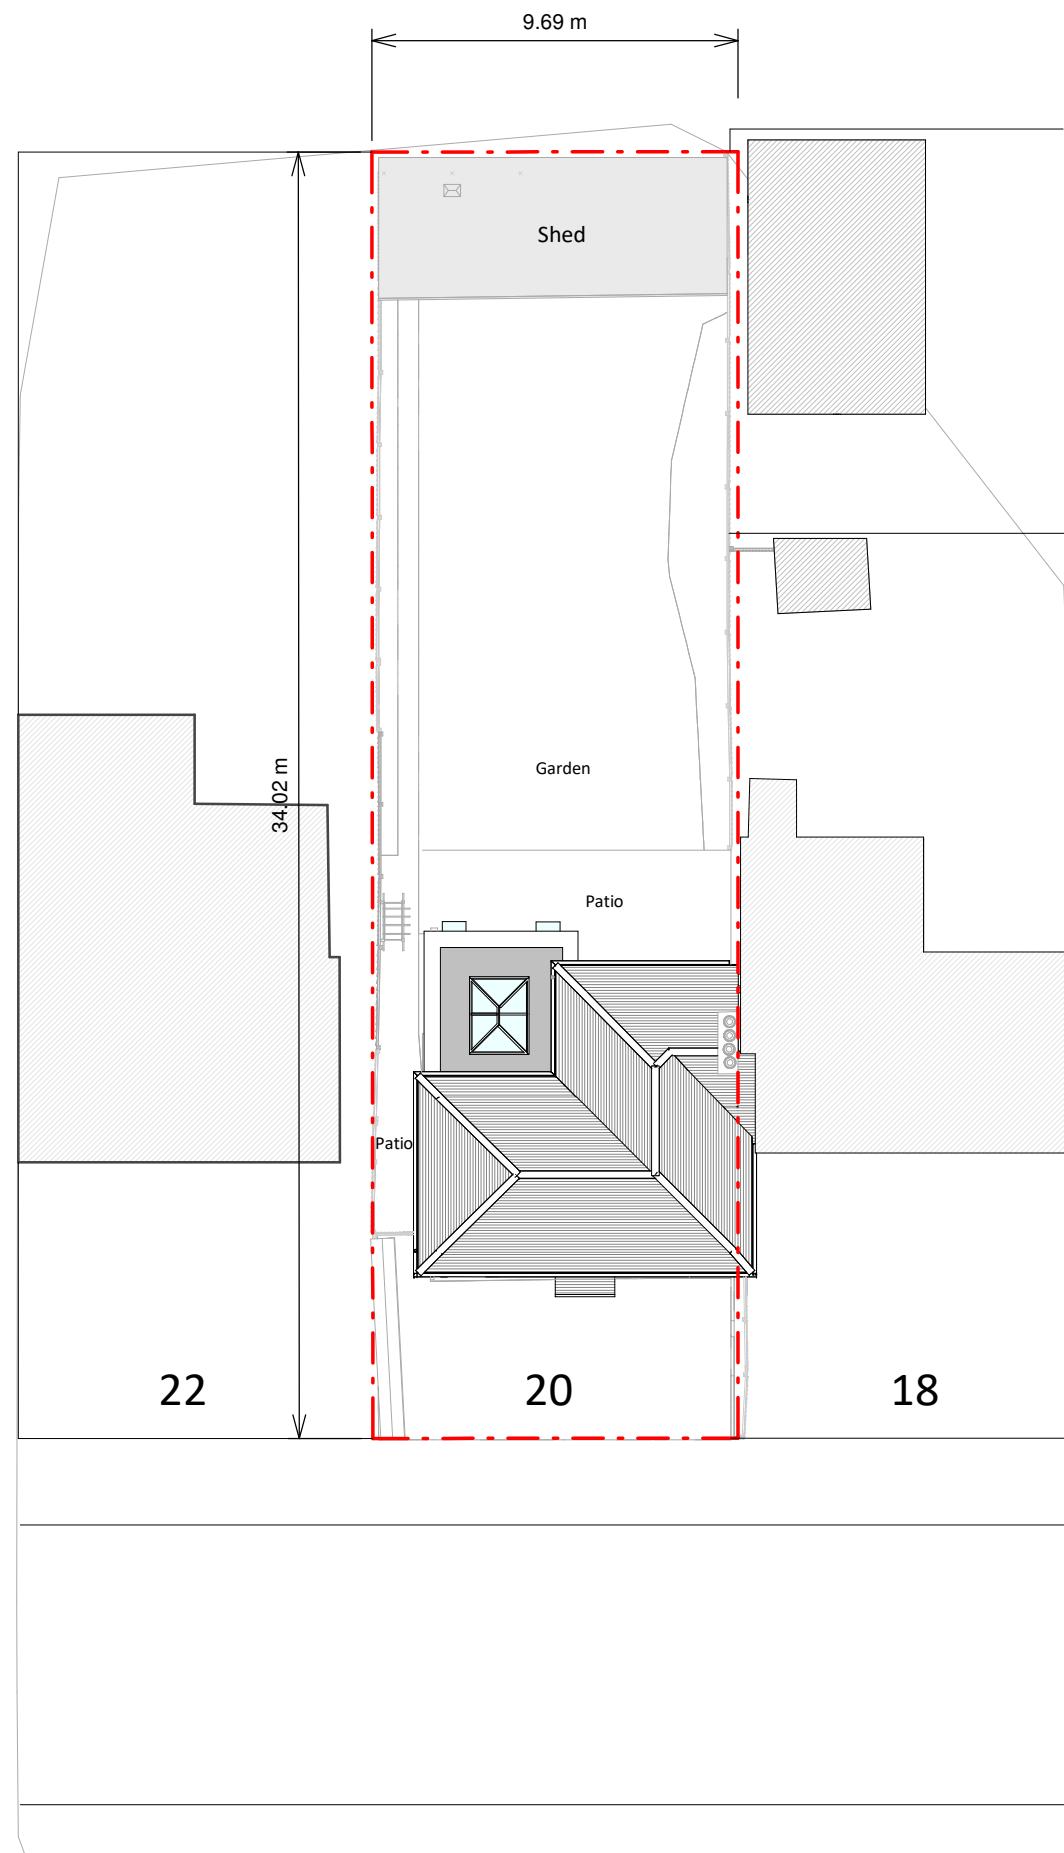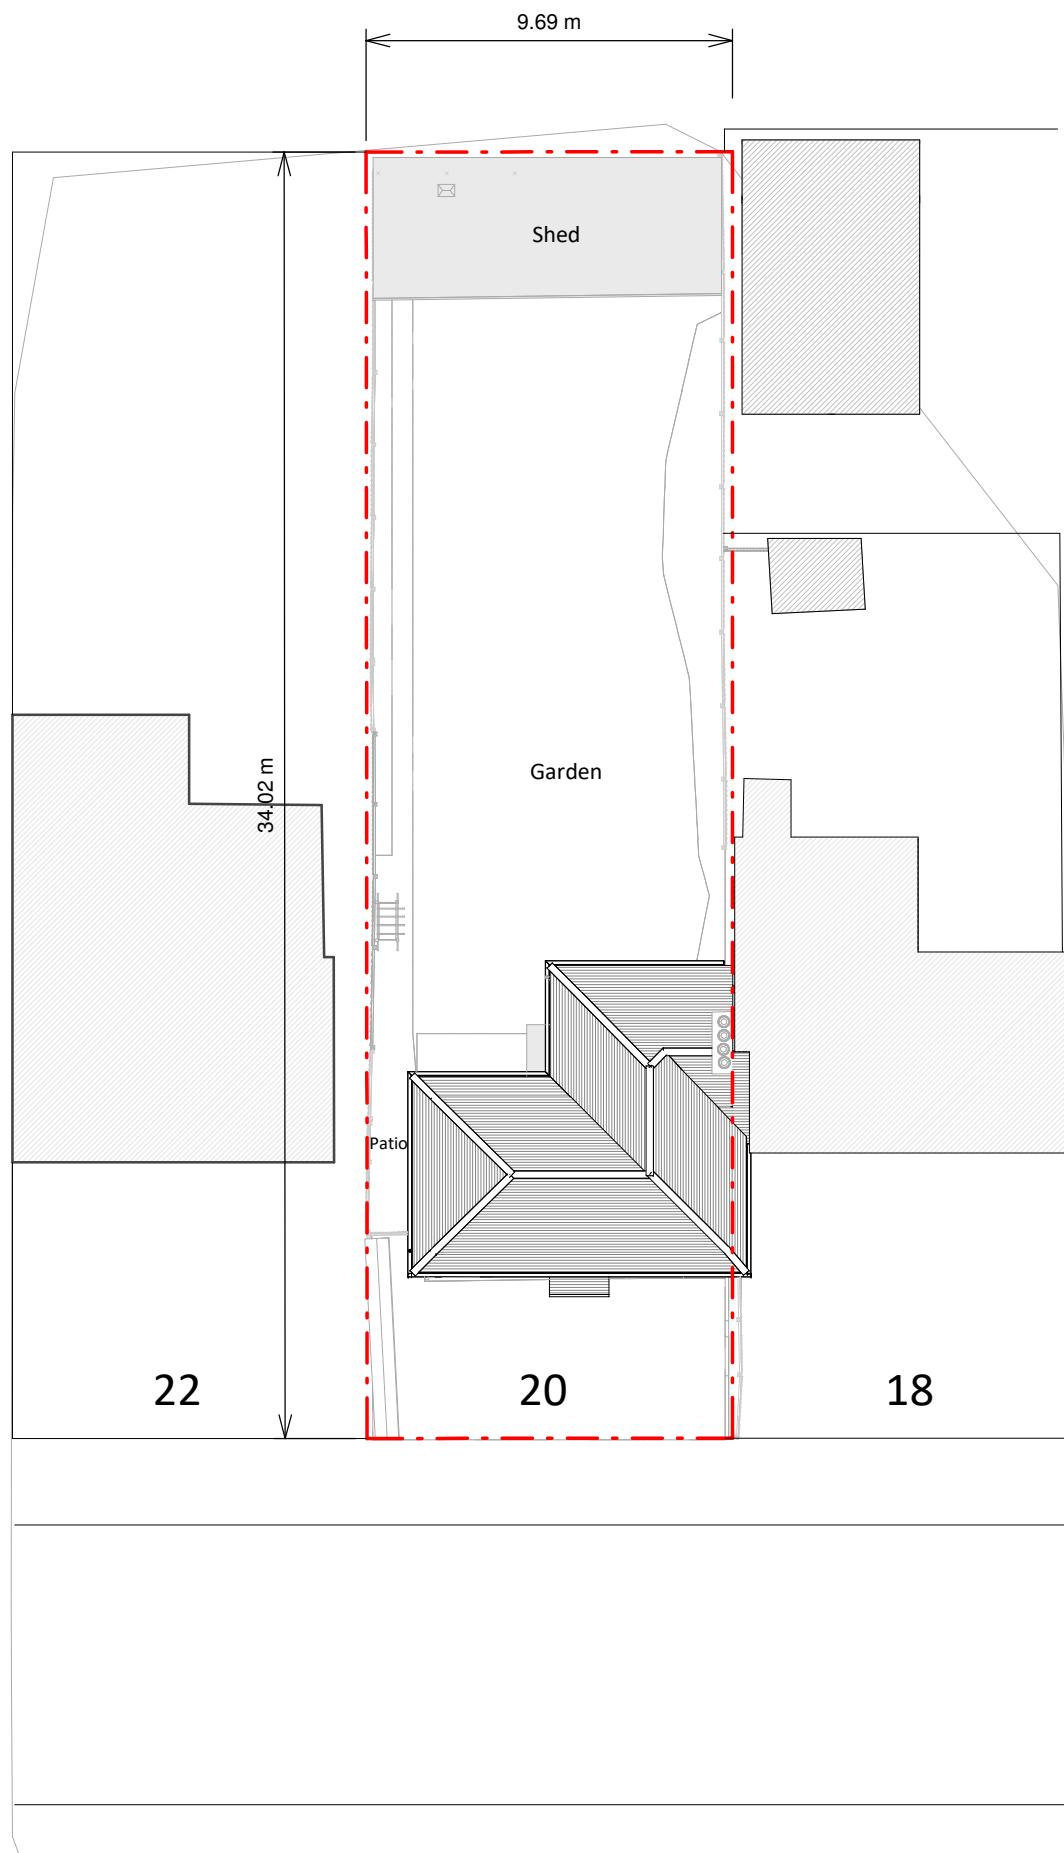

2 0 2 4 6 8 10
SCALE 1:200 m