



Ground Floor

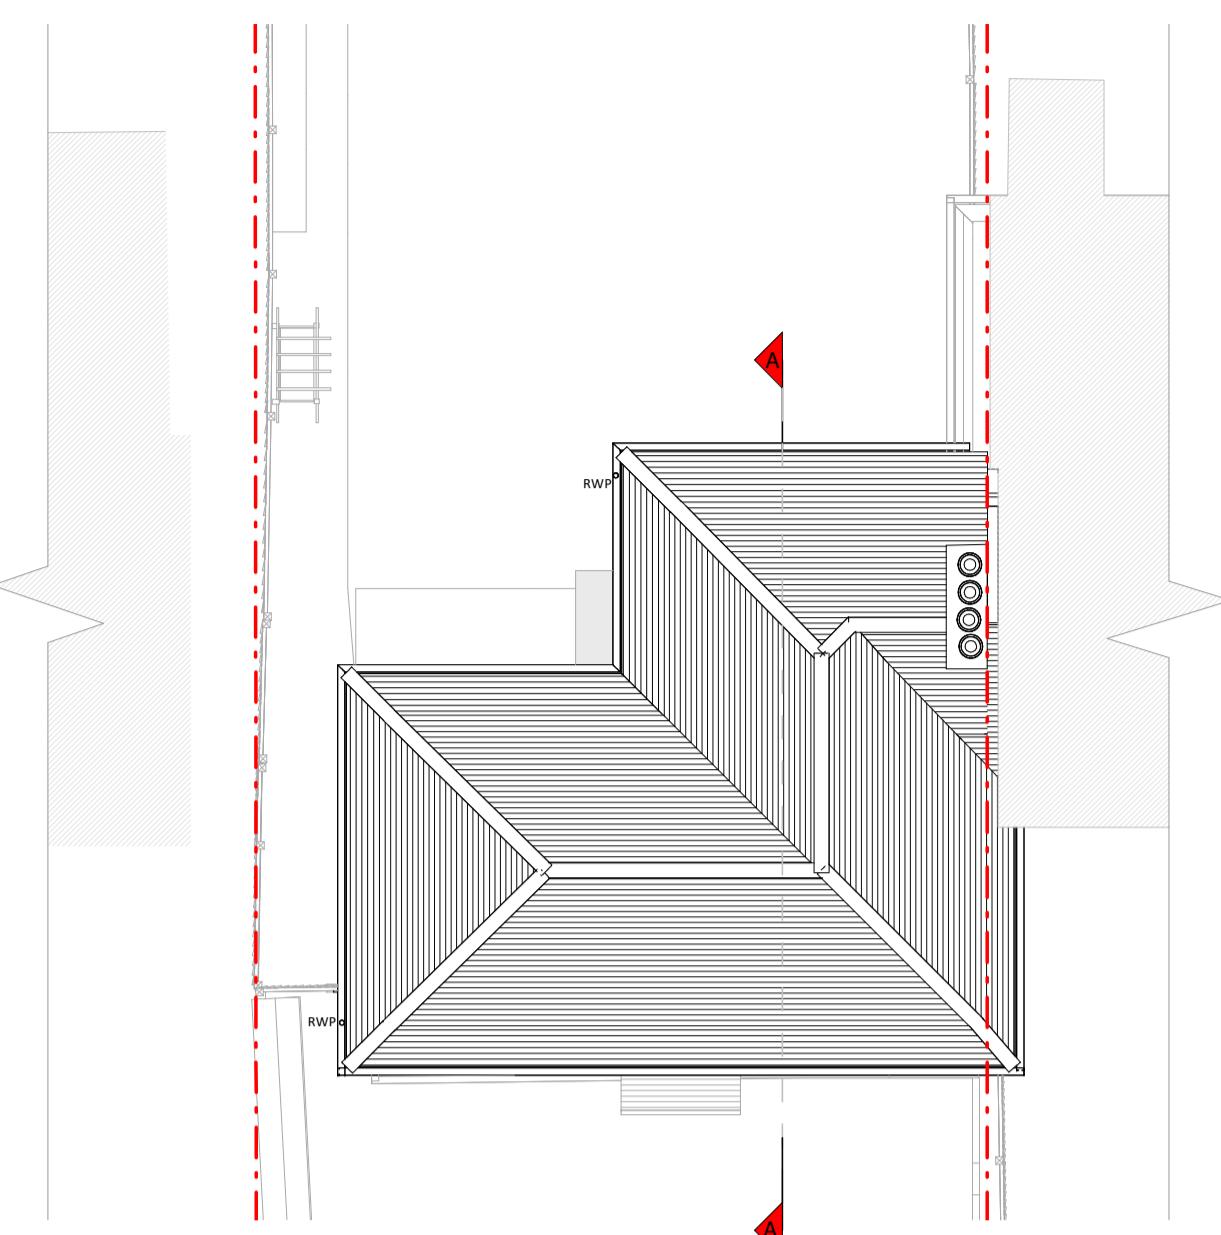


Roof Plan

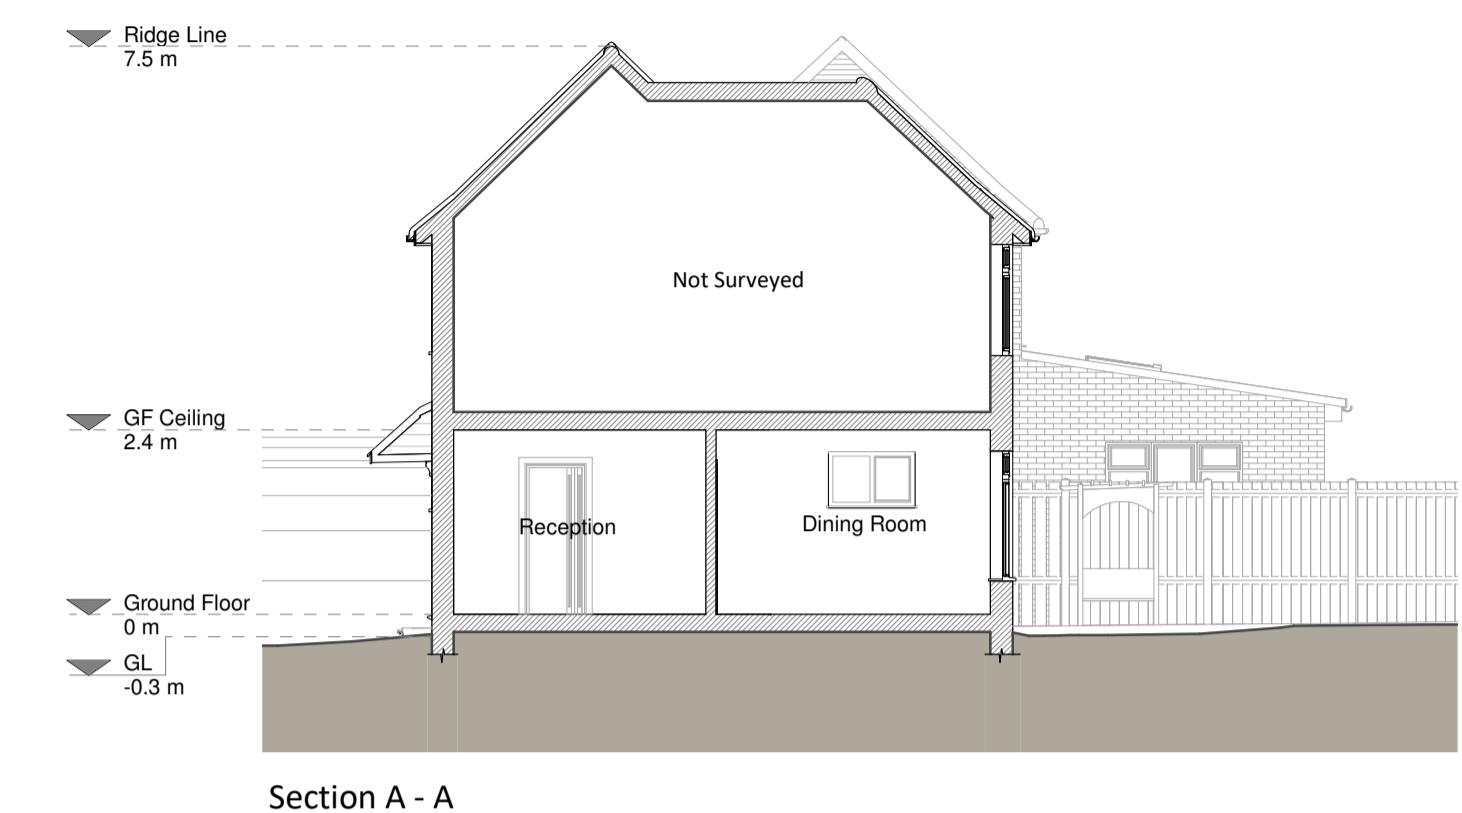

Section A - A



Front Elevation

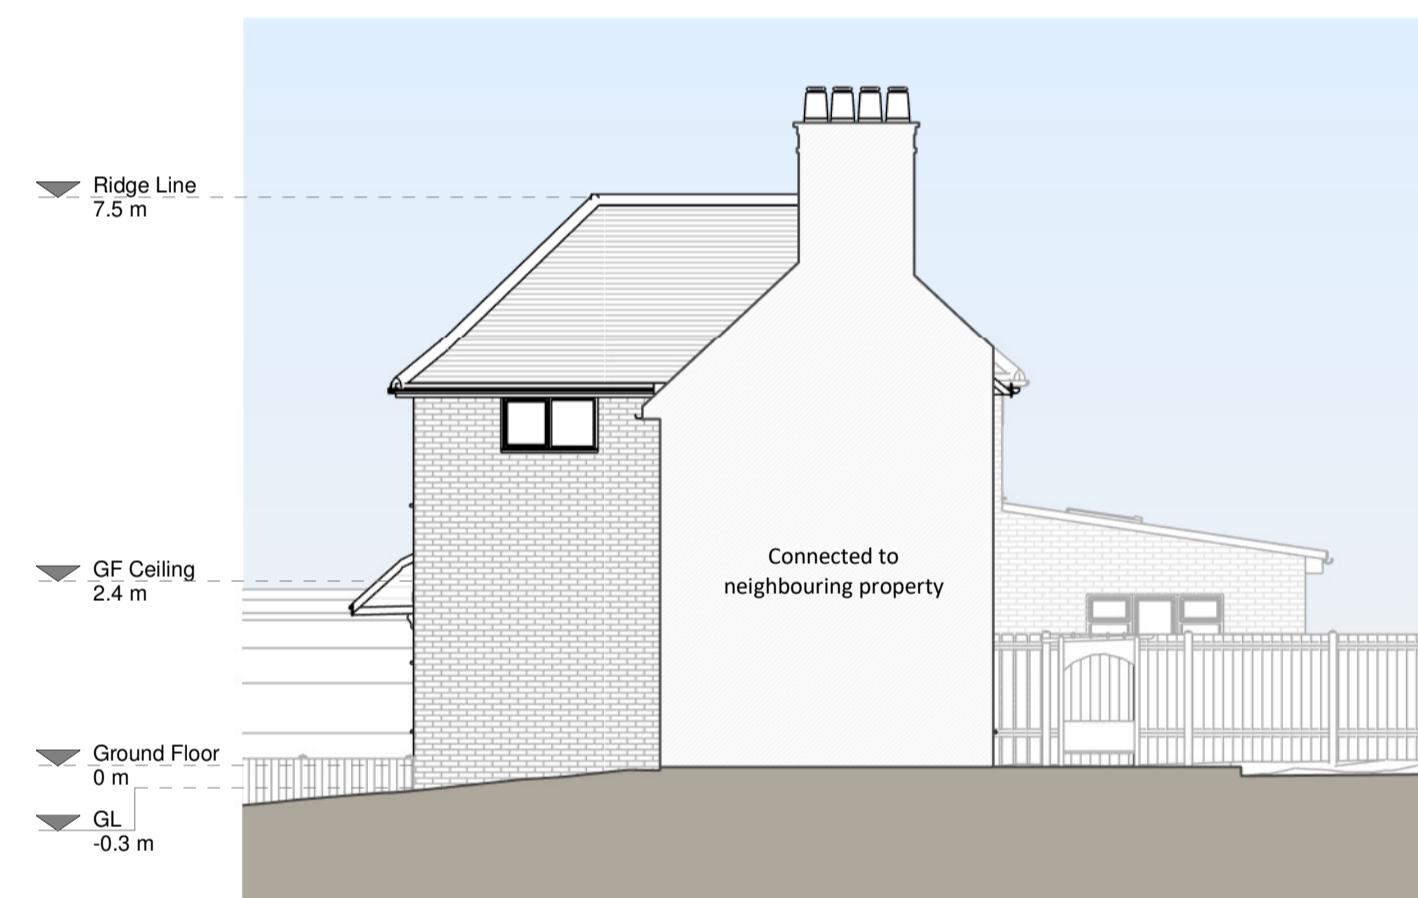

Right Side Elevation



Rear Elevation



Left Side Elevation

Copyright in the design and this drawing is the property of RESI. It is illegal to copy, store, adapt, or transmit this drawing without written sanction of RESI. This drawing must be used in conjunction with the relevant documentation and drawings.

RESI accepts no liability for any expense, loss or damage incurred by any person who has relied on this drawing. Any person who has relied on this drawing must seek their own advice and have referred to them and their approval obtained.

Print out to actual scale. Do not scale from this drawing, as any changes made will not be reflected in the drawing. Any discrepancy to be reported to RESI immediately.

Printed on 22/06/2022

Job Title: Proposed Rear ground floor extension, internal alterations, floor plan redesign and all associated works at 20 Addison Way, HAG 1SY

Drawing Status: Planning

Client: Amit Manandhar

Drawing Title: Existing Drawings

Scale: 1:100 @ A1


Drawn: BN

Checked: LQ


June 2022

Drawing No: B149018-1100


Rev: A

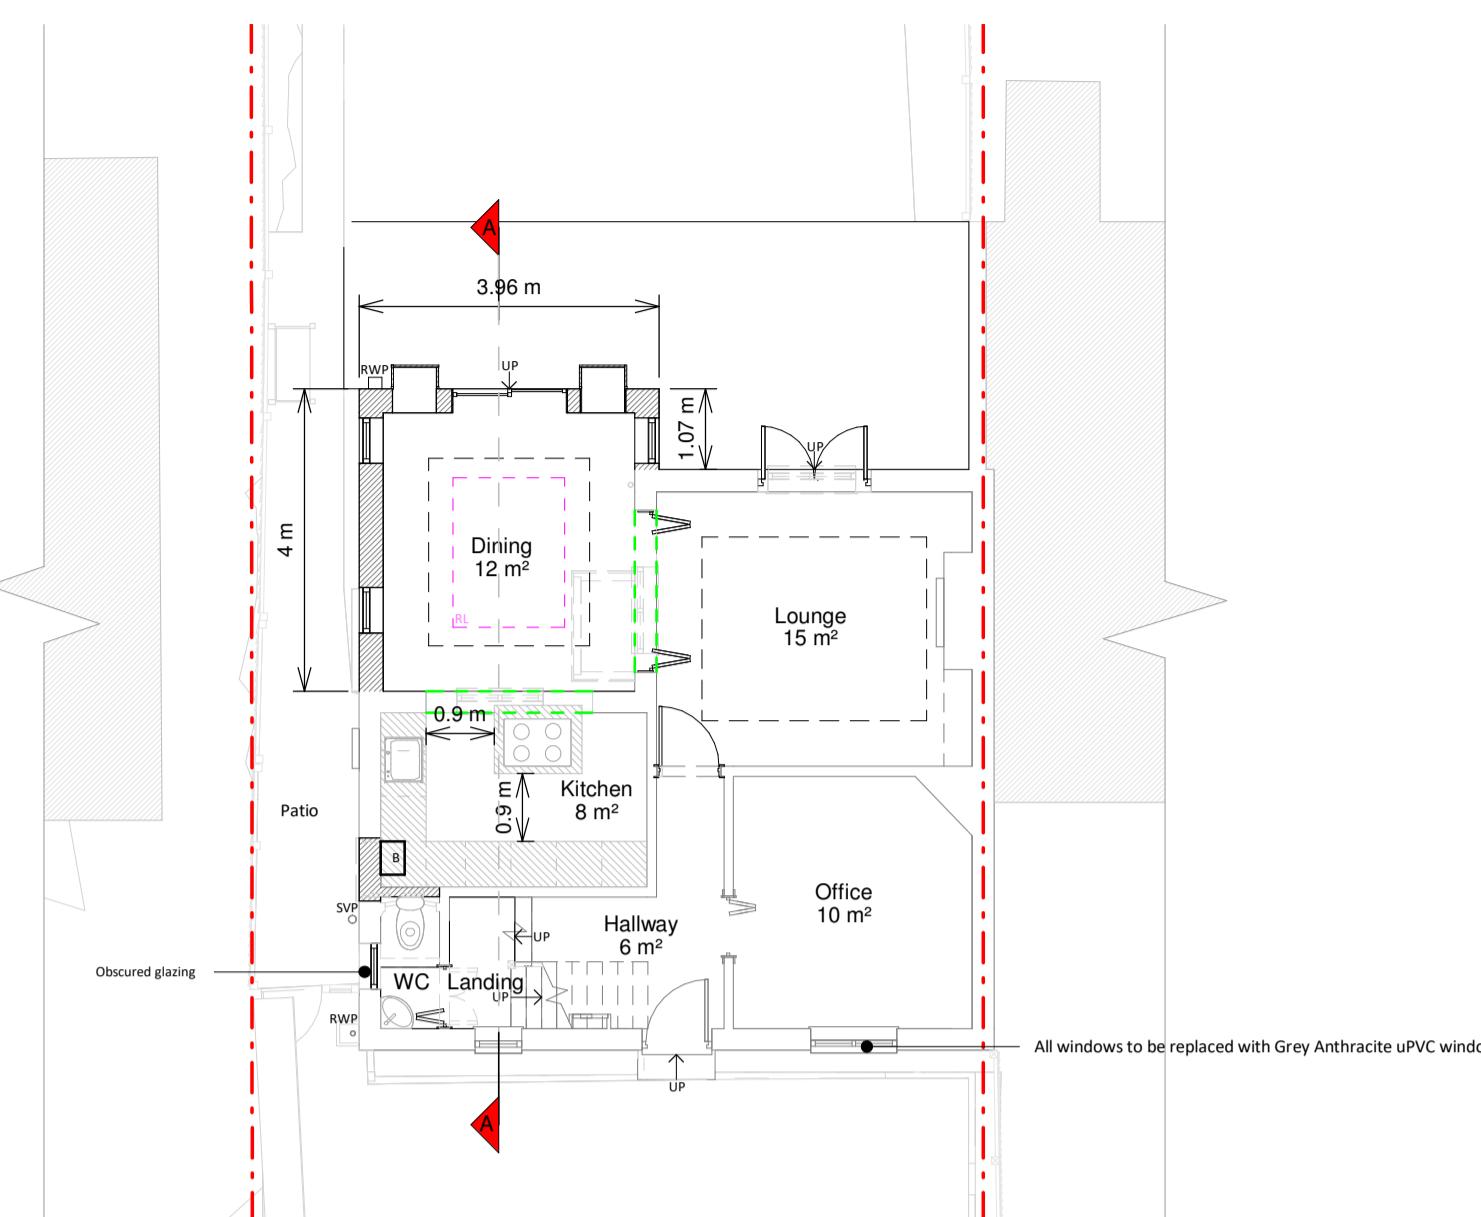

Ground Floor

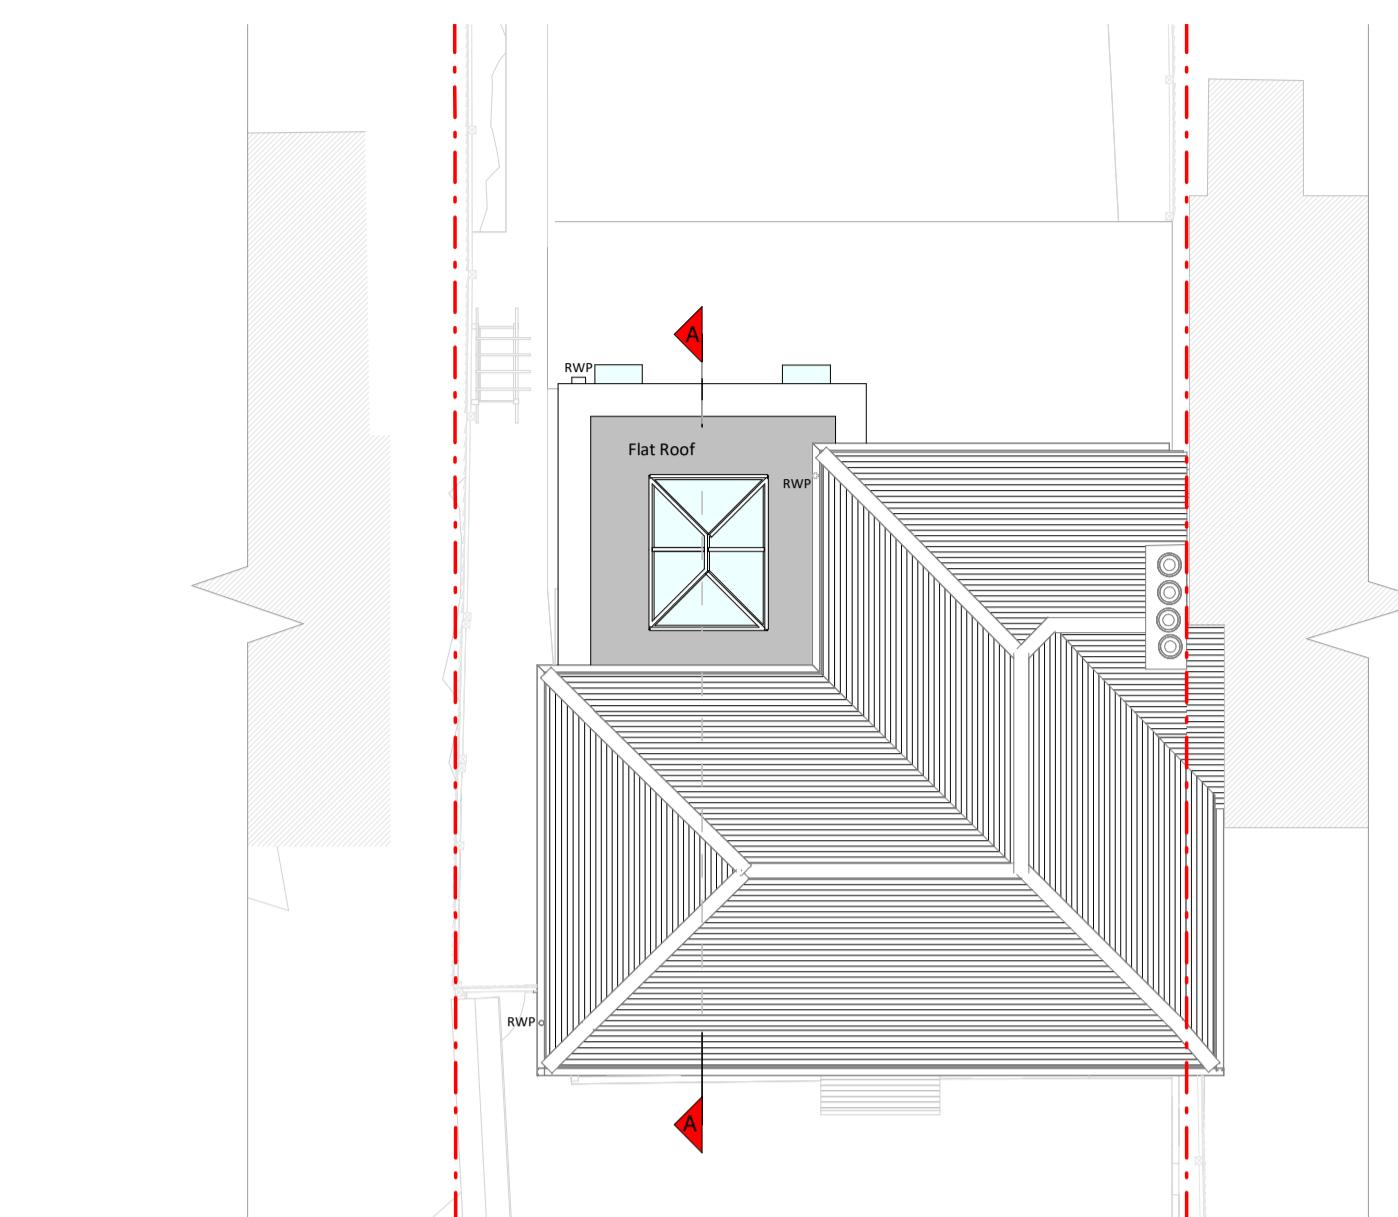


Roof Plan

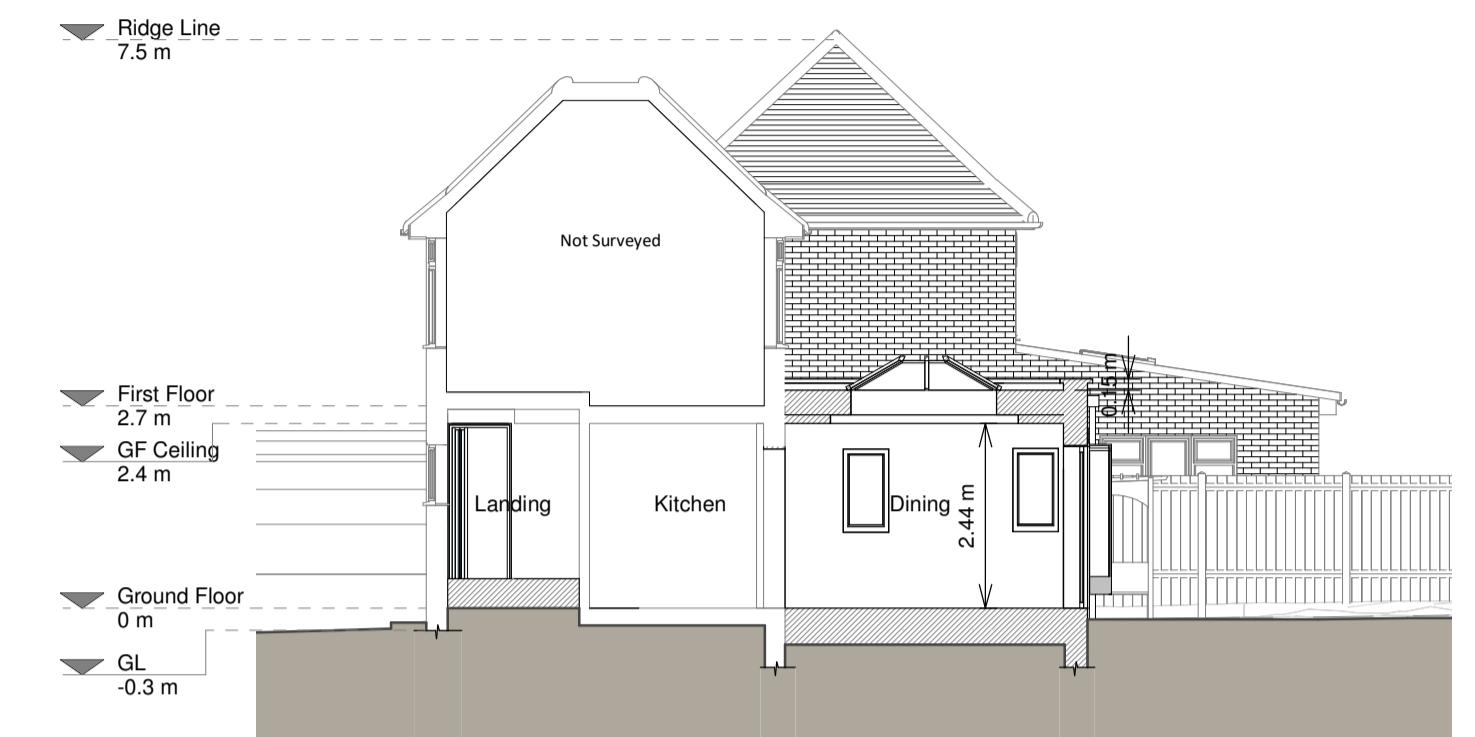

Section A-A



Front Elevation

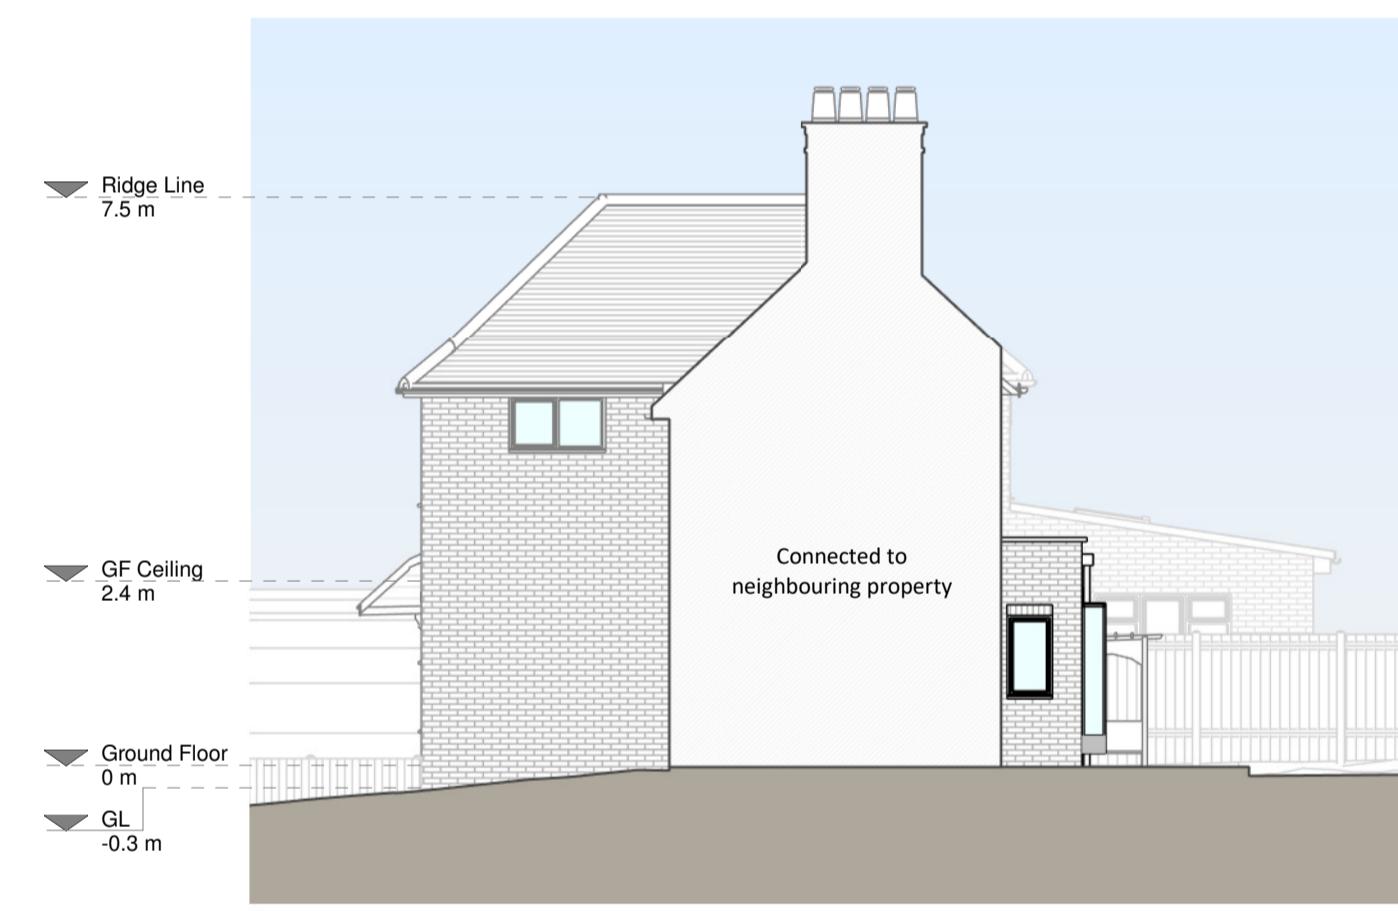

Right Side Elevation



Rear Elevation



Left Side Elevation

Proposed Materials:
Brickwork / Walls - Red brick walls to match the existing
Flat roof - Fibreglass Grey Anthracite
Windows - Grey Anthracite uPVC
Doors - Grey Anthracite uPVC glazed sliding doors and French patio doors
RWP / Gutter / Fascia - Black uPVC downspouts, guttering and white painted timber fascia to match the existing

KEY

- Existing walls
- Proposed walls
- Proposed beam
- Proposed furniture
- Proposed drainage
- Proposed staircase
- Existing removed
- Proposed rooflight
- 1.5m head height
- 1.8m head height



Revision	Notes	Date
A	Planning Issue	22/06/2022



Job Title: Proposed Rear ground floor extension, floor plan redesign and all associated works at 20 Addison Way, HA6 1SY

Drawing Status:
Planning

Client: Amit Manandhar

Drawing Title: Proposed Drawings

Scale: 1:100 @ A1

Drawn: BN

Checked: LQ

Approved: A

1 0 1 2 3 4 5
m
SCALE 1:100

Drawing No. B149018-3100 Rev. A