



First Floor Plan

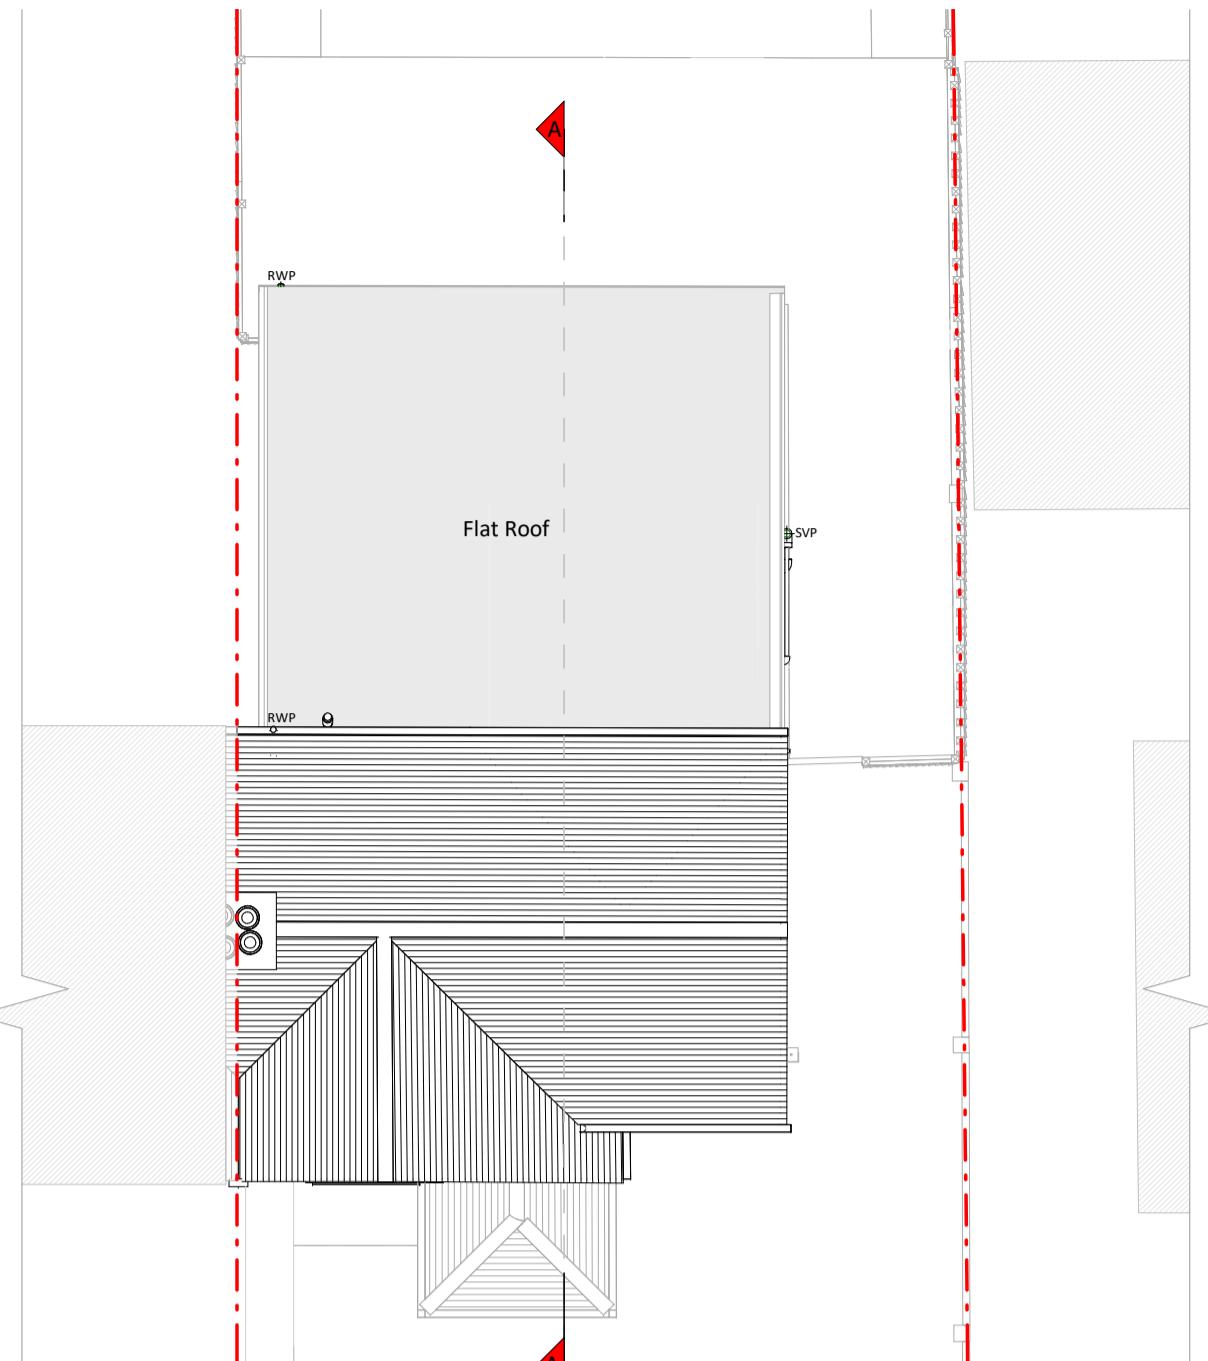


Roof Plat

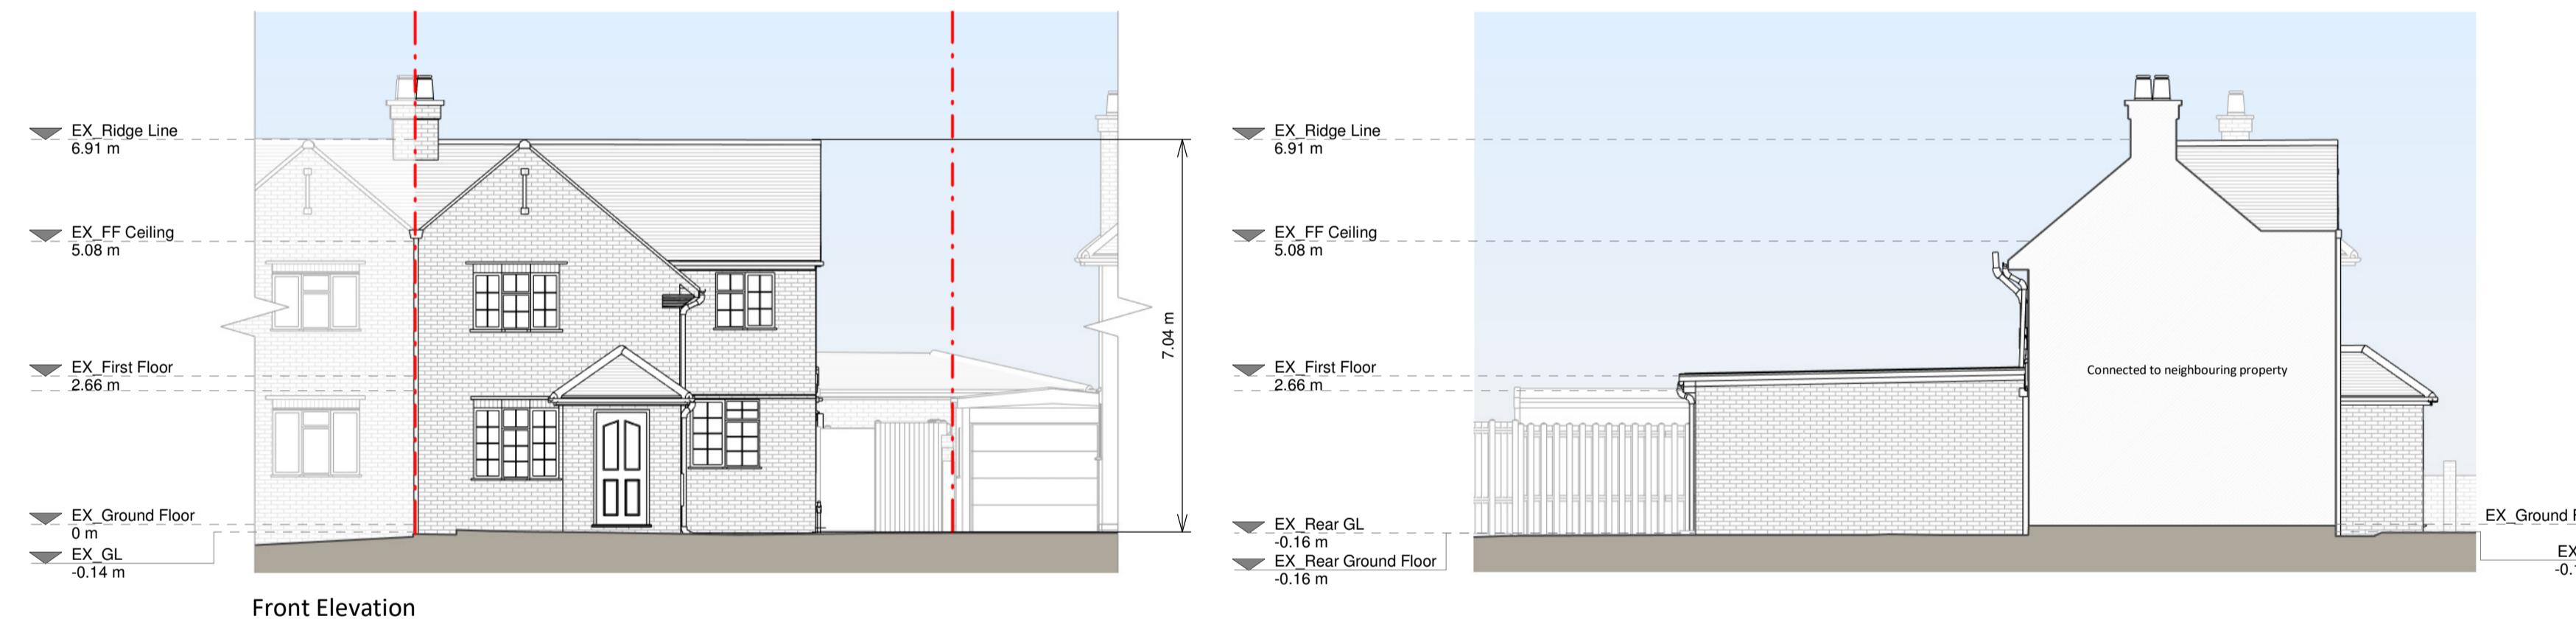


Front Elevation

Left Side Elevation

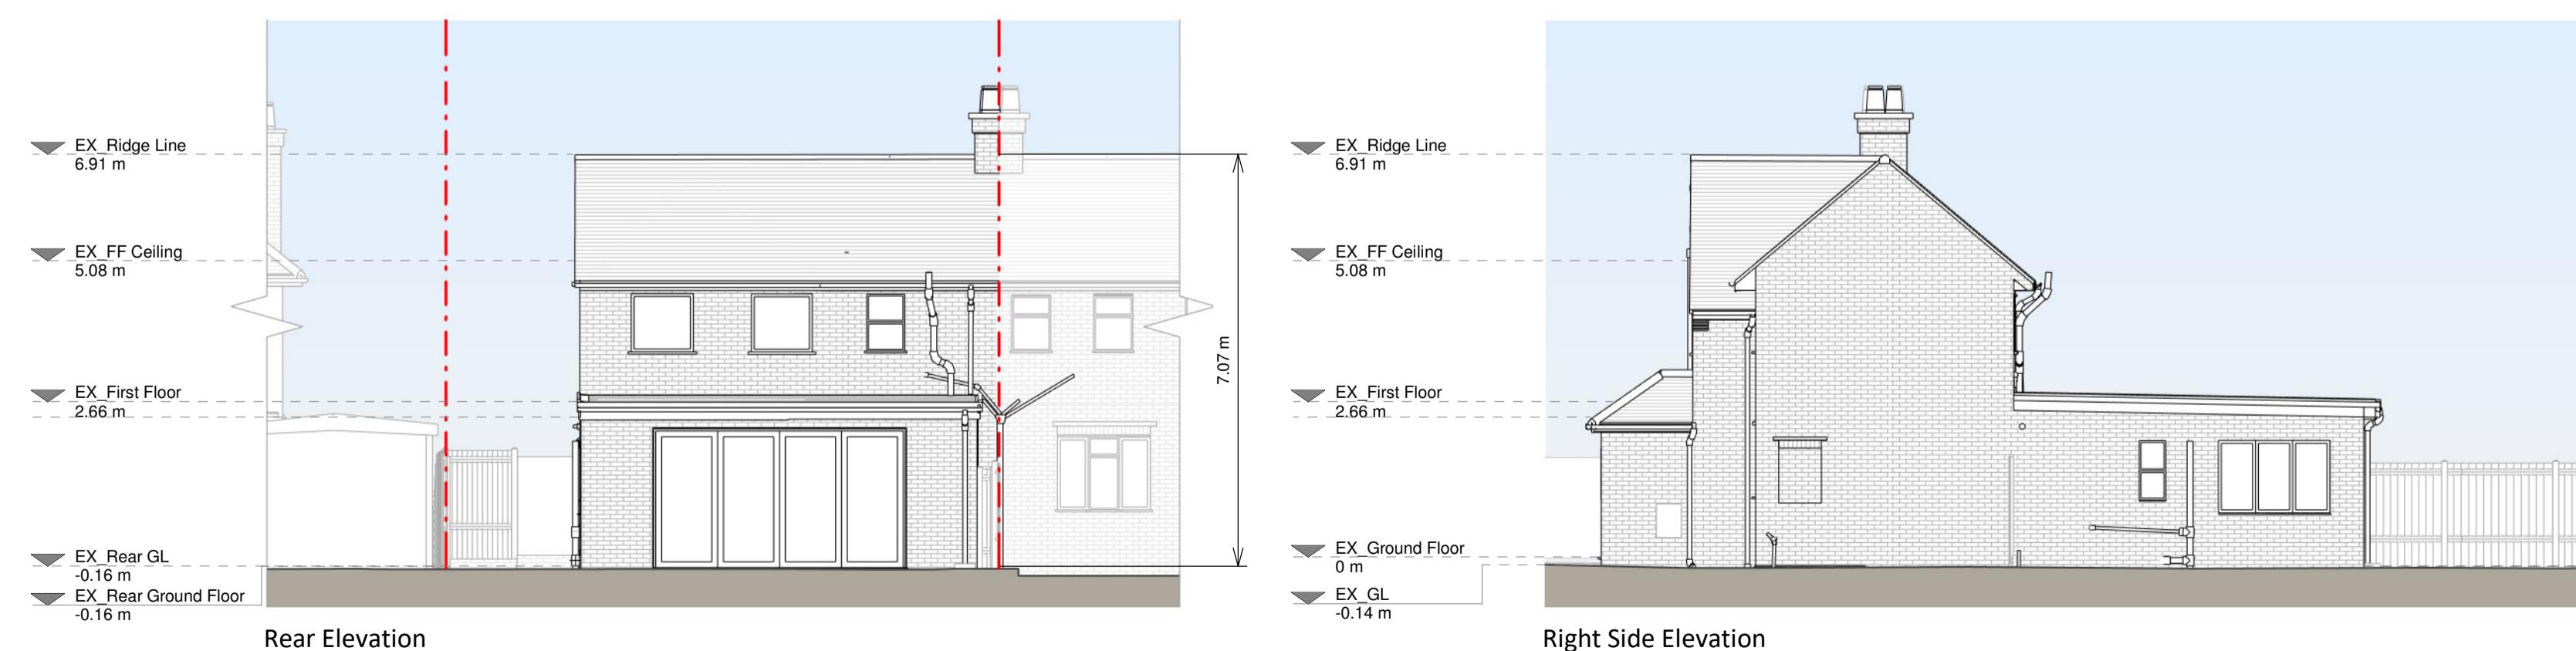

Rear Elevation

Right Side Elevation

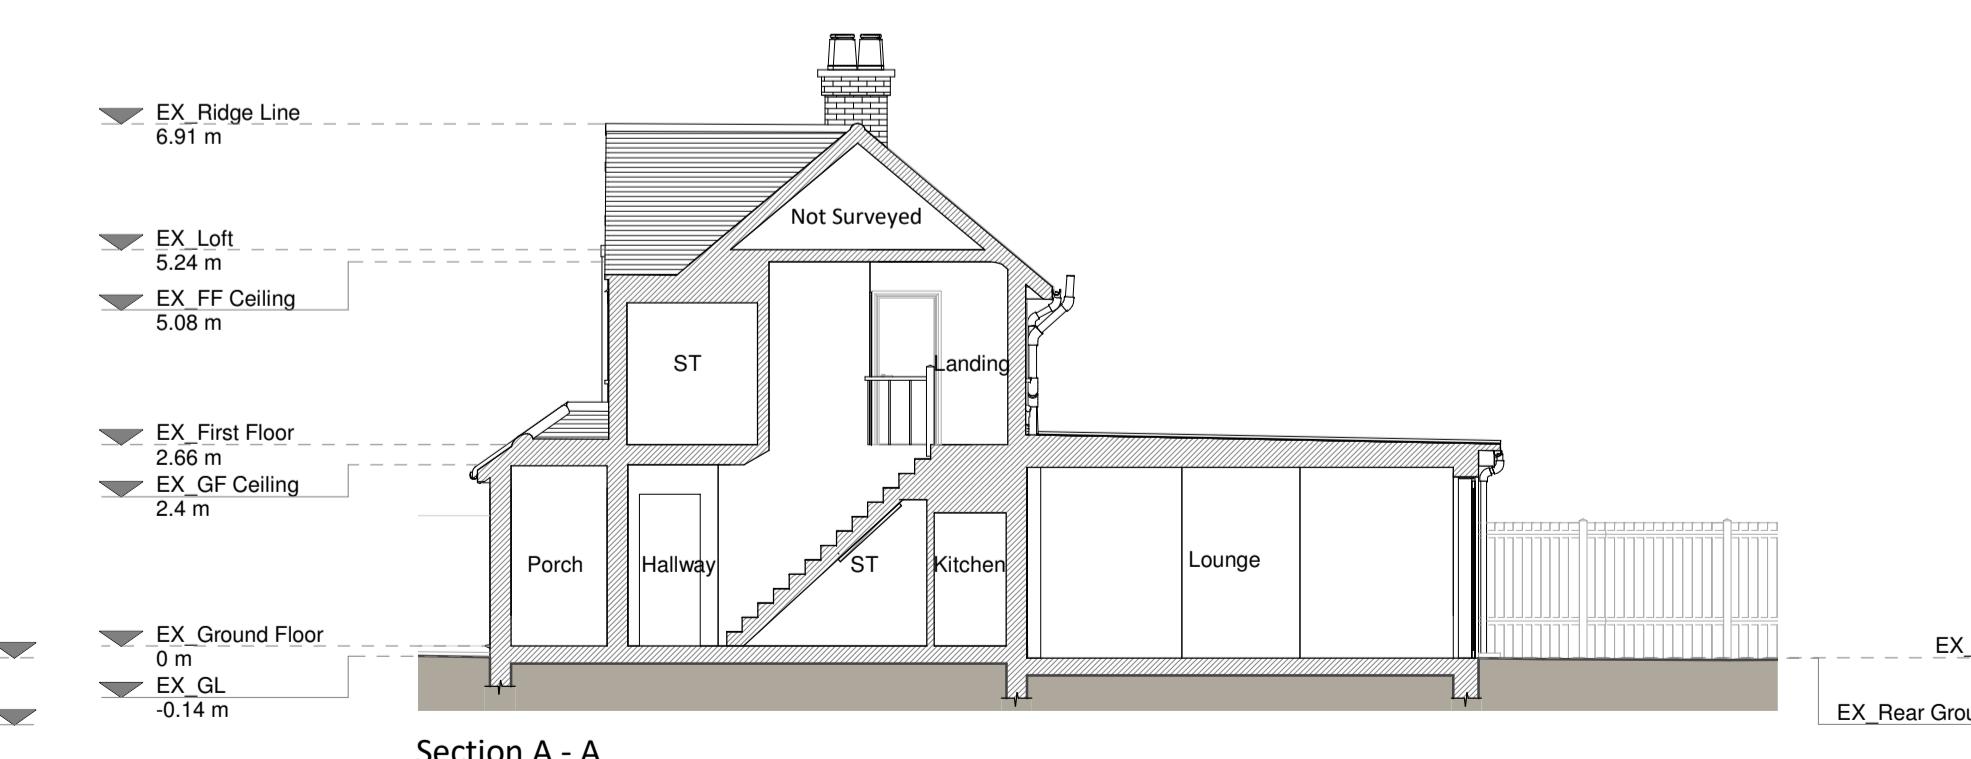

Section A -

ing Materials:

work / Walls - Red brick walls

ed roof - Concrete tiles

oof - Felt or similar

ows - White uPVC casement windows and
umin frame windows

s - Grey coated aluminum frame bi-fold doors

's / Gutter's / Fascia's - Black uPVC downpipes,
ers and white uPVC fascias

EY


Existing walls	— — — Boundary line
Existing furniture	— — — Level line
	— — 1.5m head height
	— — 1.8m head height

Proposed first floor rear extension, internal alterations, all associated works at 26 Thor Road, Hayes, UB3 2DG


er, Read, Hayes, SBS 200

a Masson


Drawing Title	
Engineering Drawings	
00 @ A1	Drawn AR
023	Checked BV
No. 139-1100	Rev A

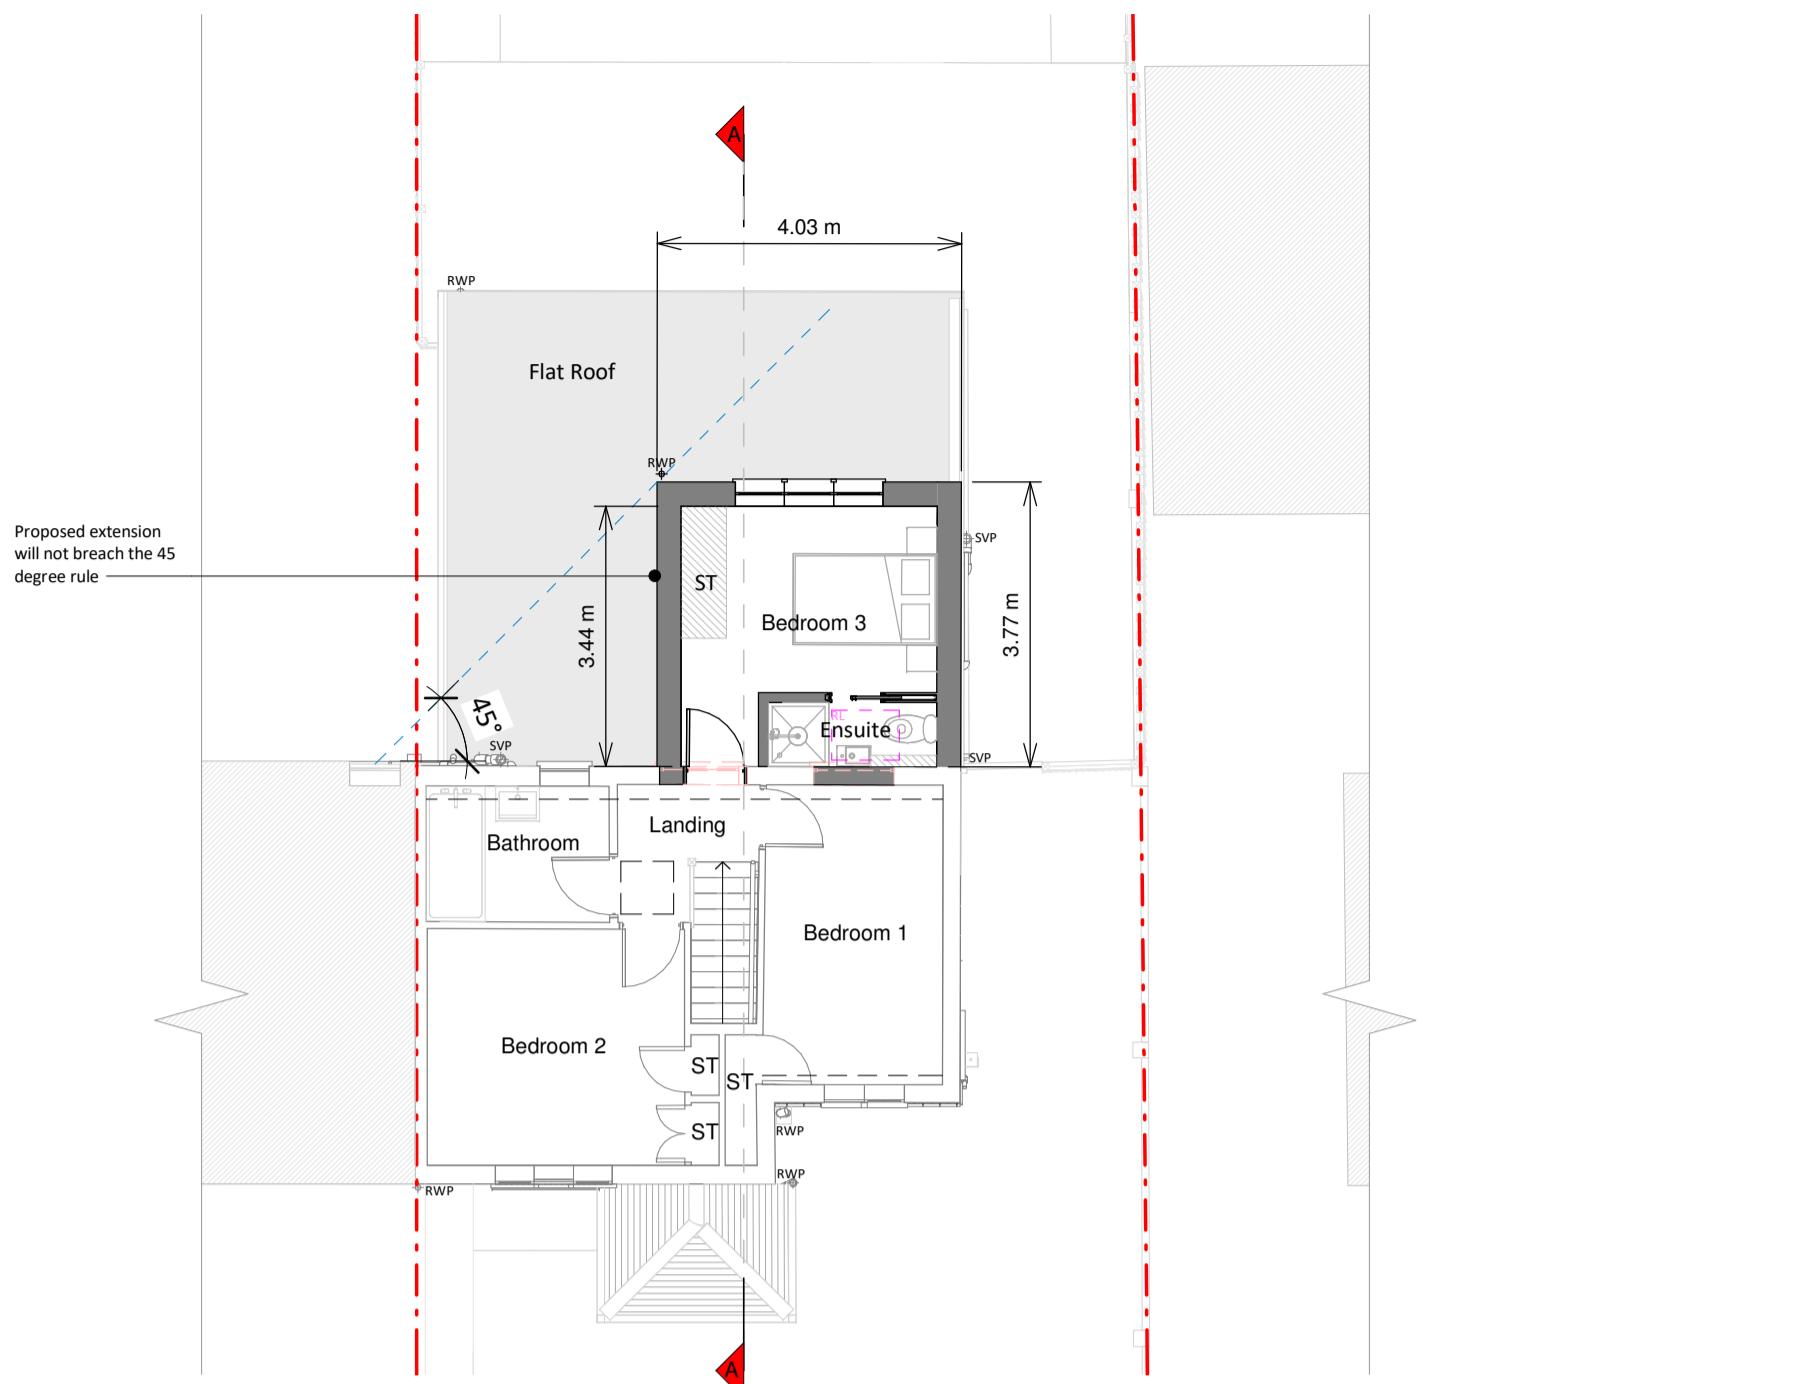

First Floor Plan


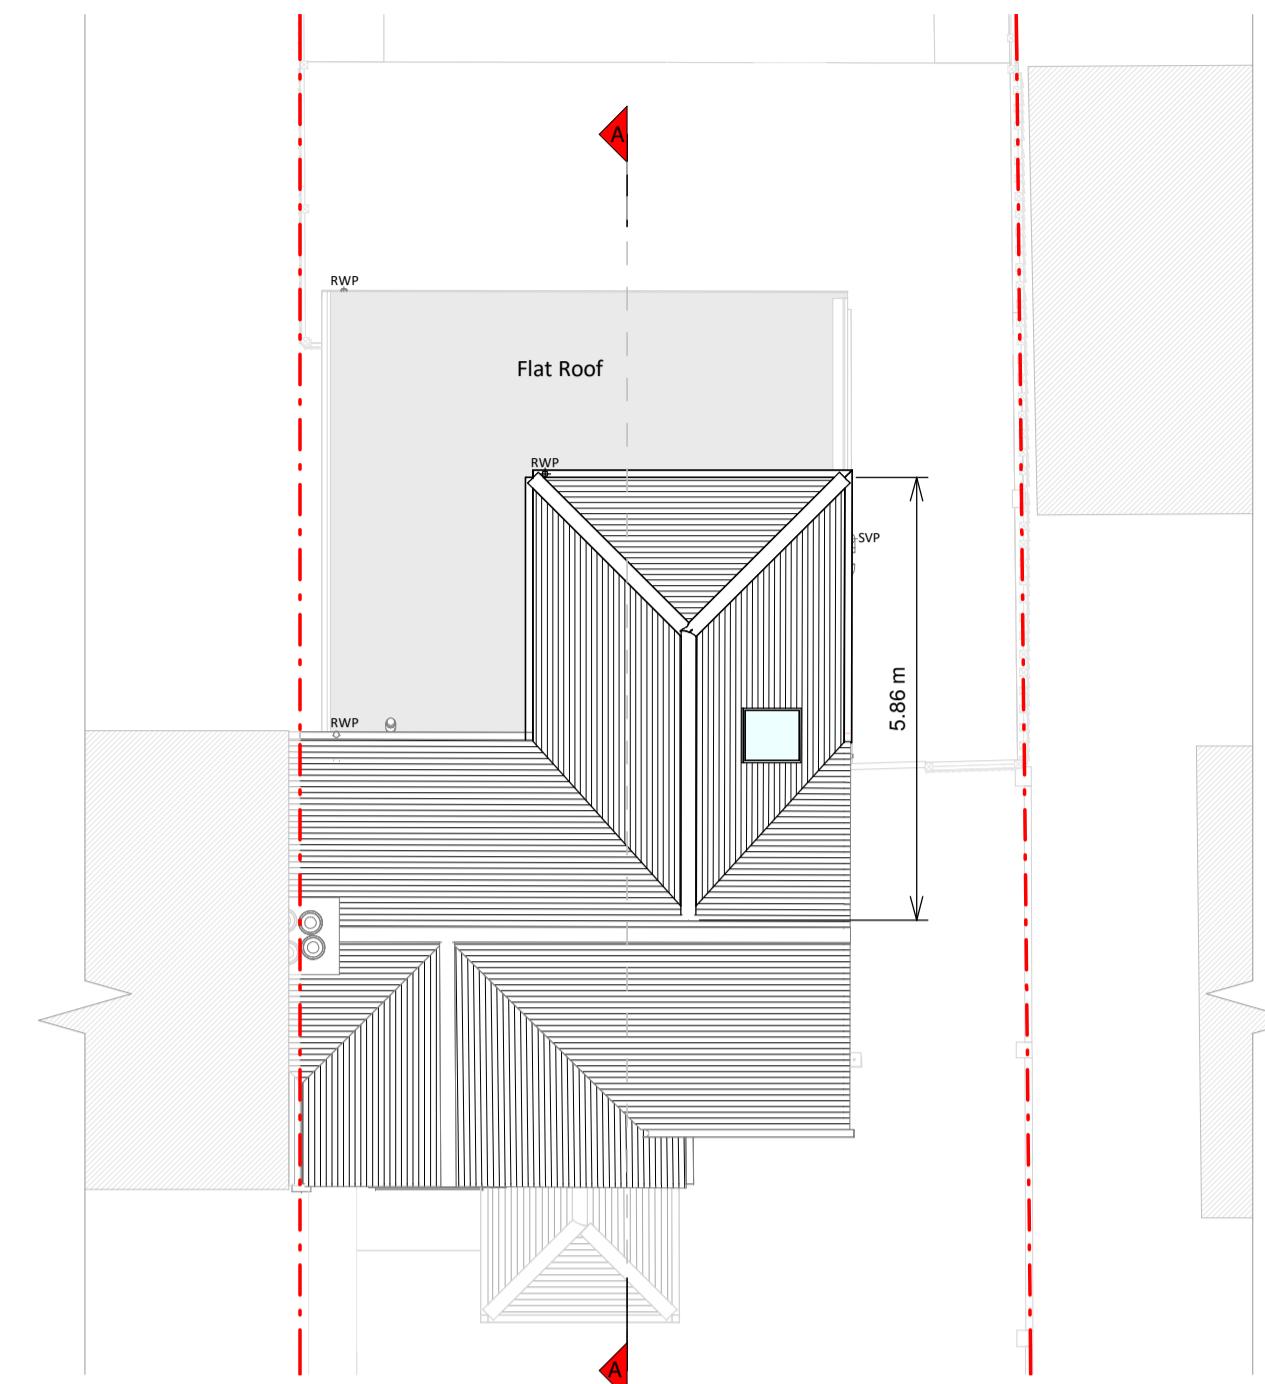


Roof P

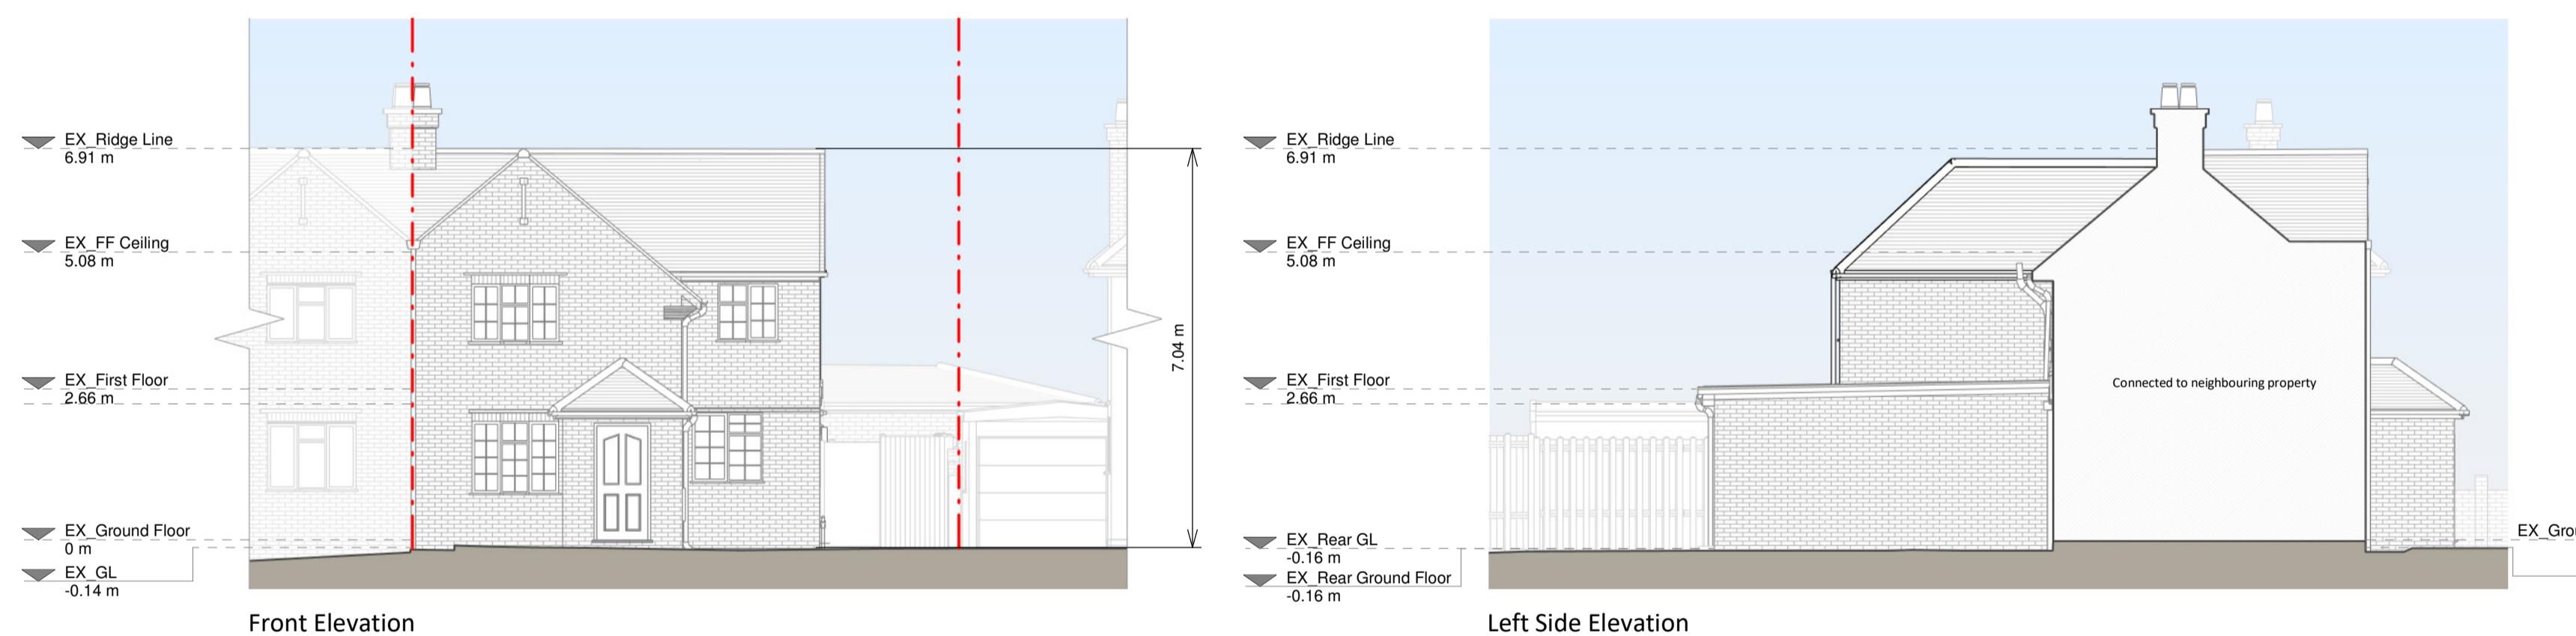


Front Elevation

Left Side Elevation

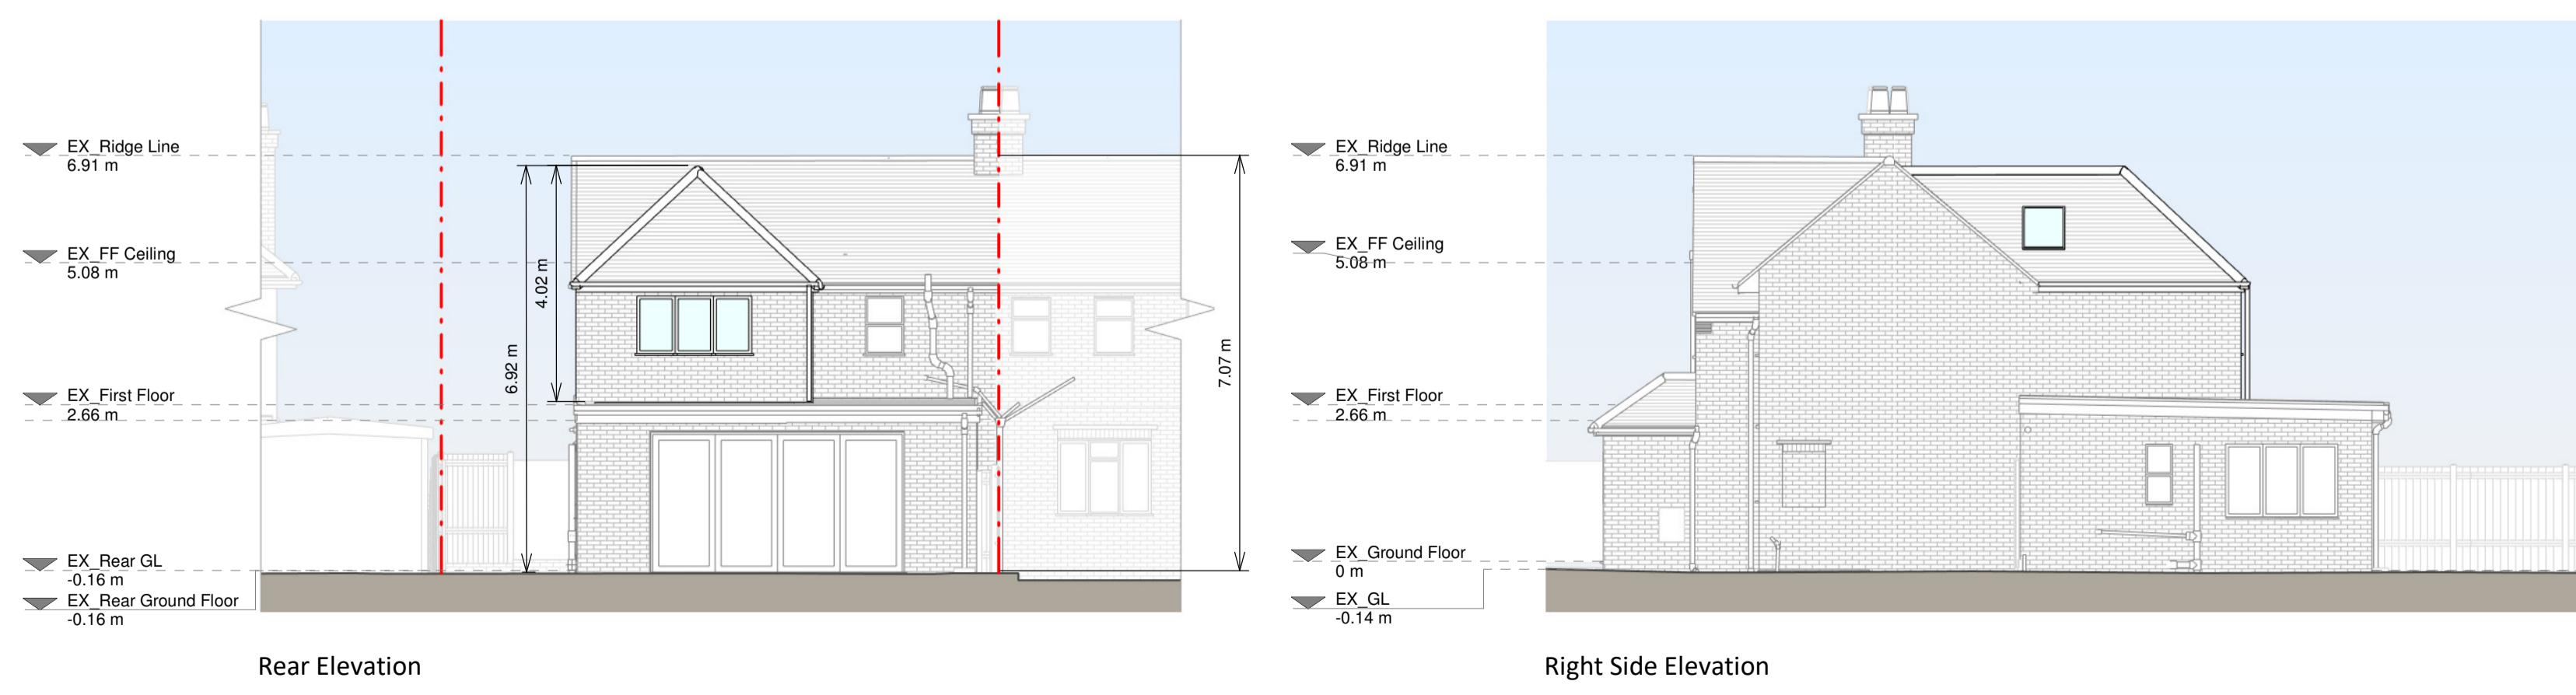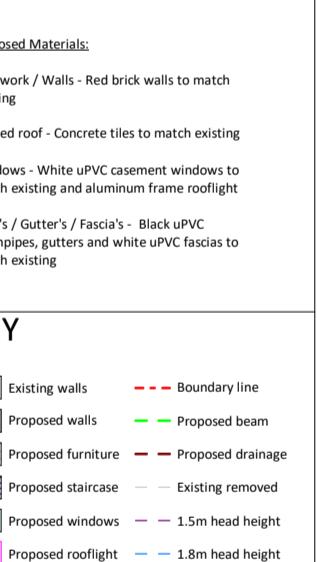

Rear Elevation

Right Side Elevation

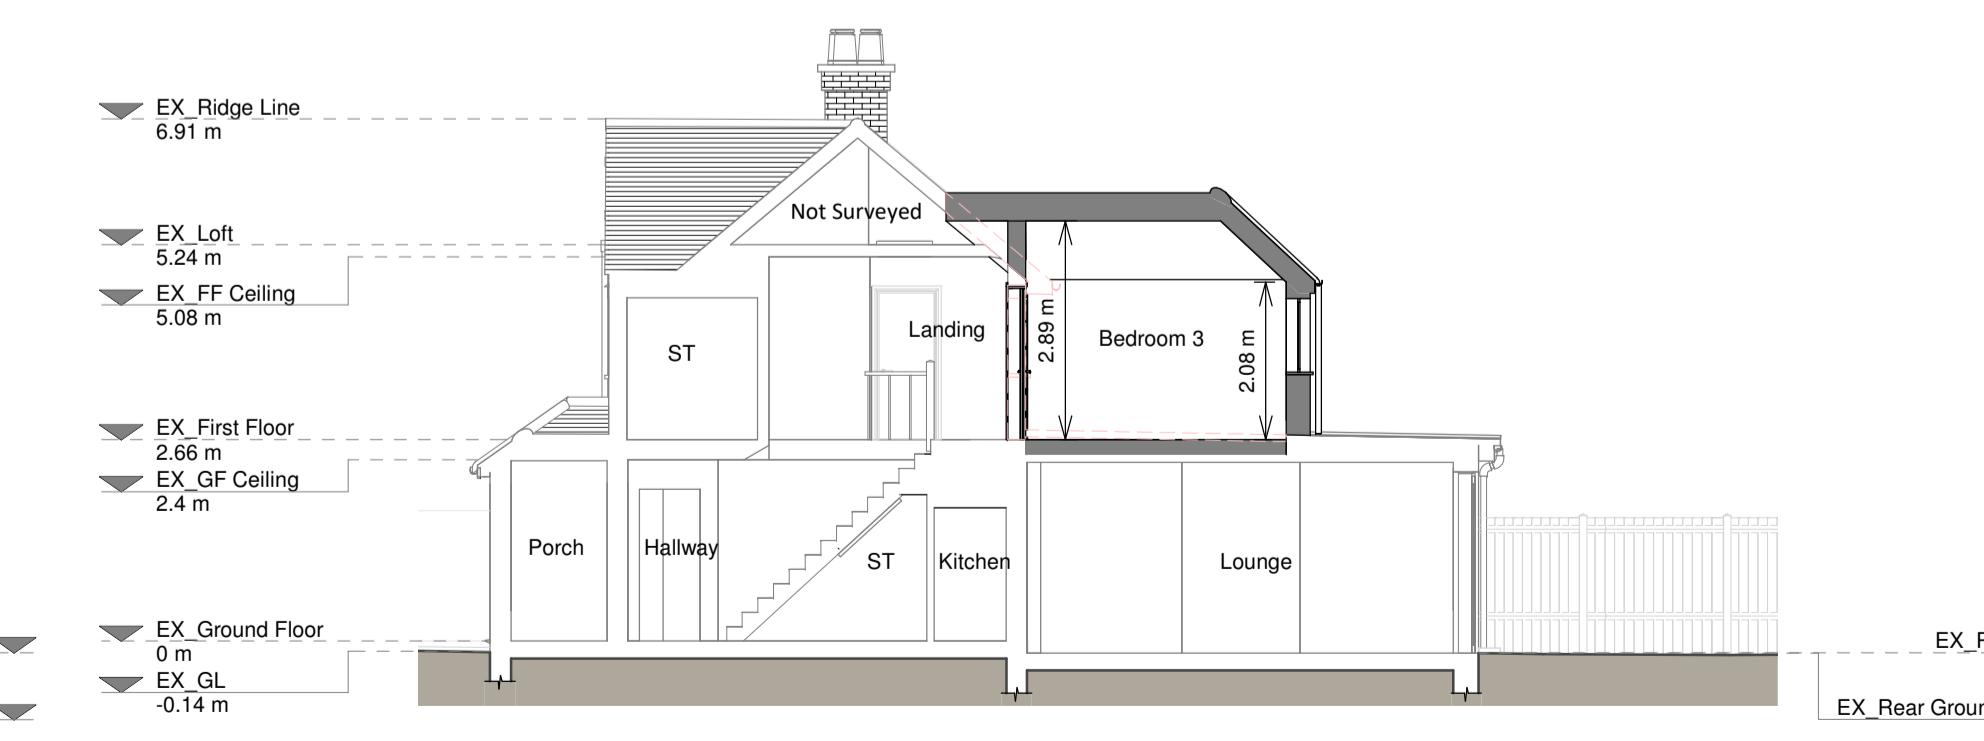

Section A - A