



Proposed Front Elevation

1 : 100


Proposed Rear Elevation

1 : 100

1	Initial Issue	19/11/25
REV DESCRIPTION		DRWN CHKD DATE
REVISIONS		

DRAWING ISSUE STATUS:					
PRELIMINARY	<input type="checkbox"/>	CLIENT APPROVAL	<input type="checkbox"/>	PLANNING	<input checked="" type="checkbox"/>
BUILDING REGS	<input type="checkbox"/>	TENDER	<input type="checkbox"/>	CONSTRUCTION	<input type="checkbox"/>
				AS-BUILT	<input type="checkbox"/>

NOTE
 This drawing must not be reissued, loaned or copied without the written consent of Quatrefoils Ltd. (the originator).
 All errors, omissions, discrepancies should be reported to the originator immediately.
 All dimensions to be checked before site fabrication by the contractor, his subcontractor or supplier. Do not scale plans - use figure or grid dimensions where given.
 Any deviation from the drawing to be reported to the originator immediately.
 The Principal Contractor shall carry out a risk assessment of the proposed work and liaise with the principal designer before works commence if there is any doubt as to being able to complete the project in a safe manner compliant with the Construction Design and Management Regulations 2015. All works to comply with the relevant British Standards, Codes of Practice and the Building Regulations.

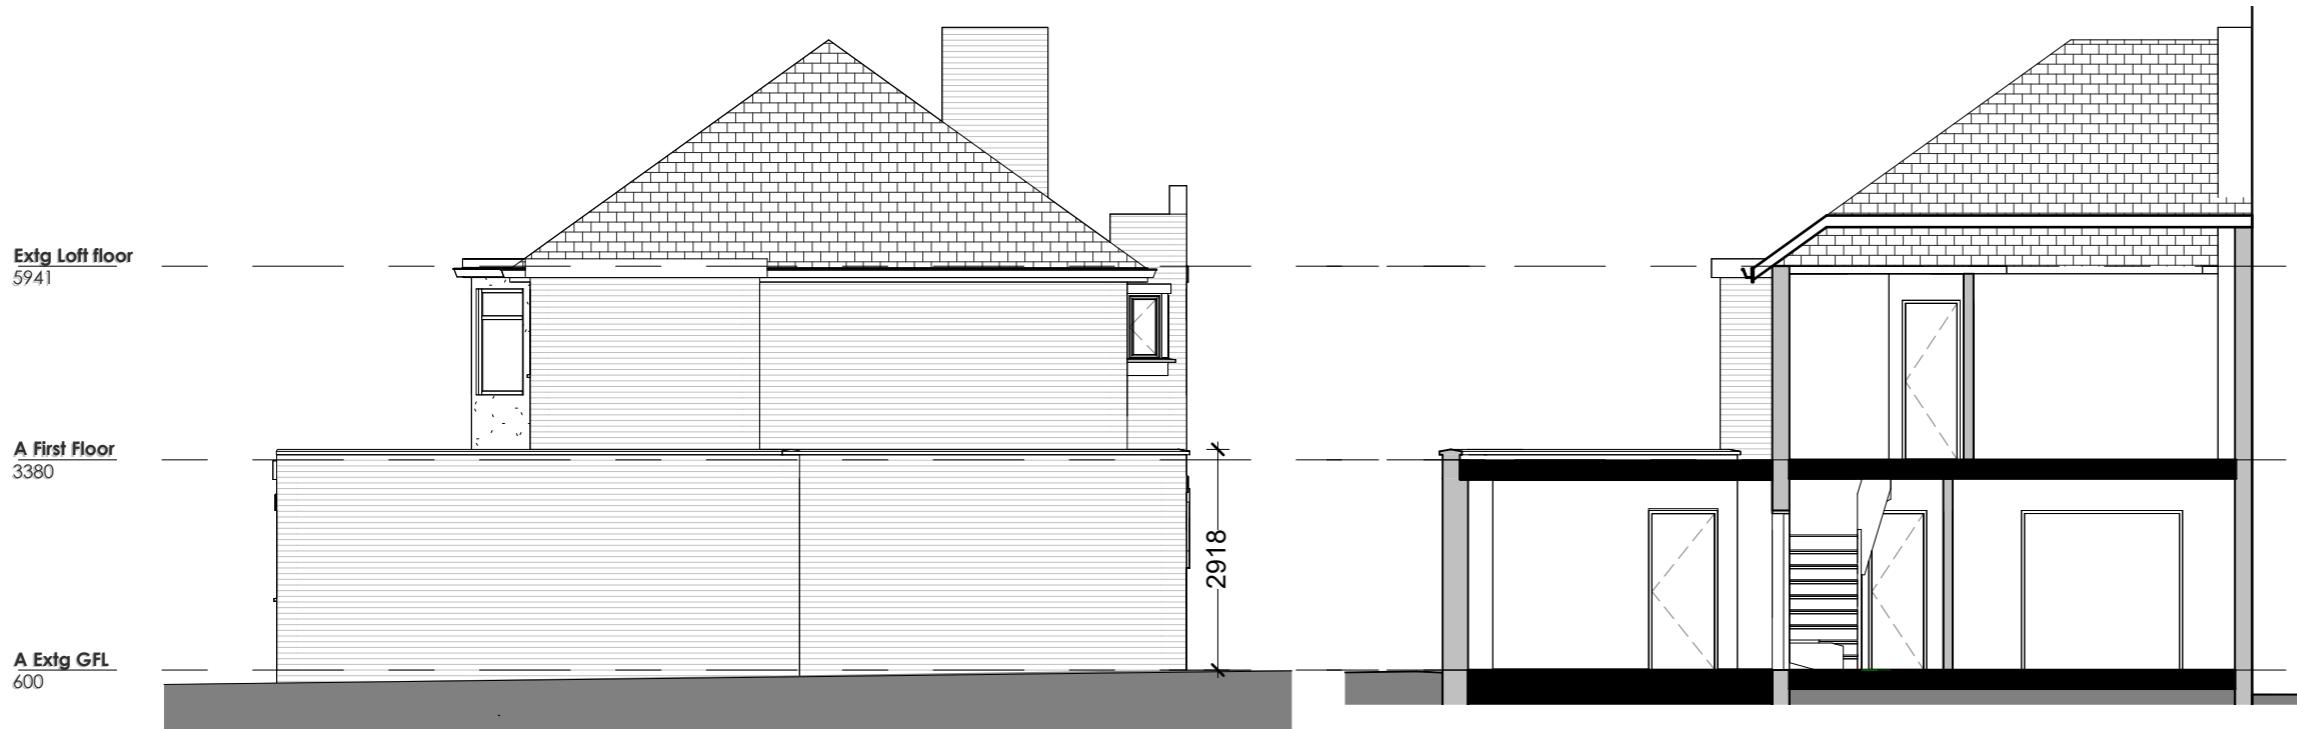

Proposed Side Elevation

1 : 100

Proposed Section A-A

1 : 100

QUATREFOILS
 Chartered Surveyors and Construction Consultants

QUATREFOILS LTD
 BROOK HOUSE, 54A COWLEY MILL ROAD
 UXBRIDGE, MIDDLESEX, UB8 2FX

TELEPHONE +44 (0)20 3475 3257
EMAIL INFO@QUATREFOILS.CO.UK
WEB WWW.QUATREFOILS.CO.UK

PROJECT: 12 Pamela Gardens
 Pinner
 HA5 2QU

TITLE: Proposed Elevation and Section A-A

SCALE: 1 : 100 @ A3

DATE: NOVEMBER 2025

DRAWN: SC

CHECKED: RM

JOB NO. PROJ/3239 DRAWING NO. 007 REV: 1