


All work to comply with
current building regulations
and codes of practice


Do not scale from drawings
all dimensions to be checked
on site before the start of
any work

All Proposed External Materials to Match
Existing External Materials

Any Proposed Windows to Flank wall to be
Obscure Glazed and Non-Opening below
1.7m from FFL

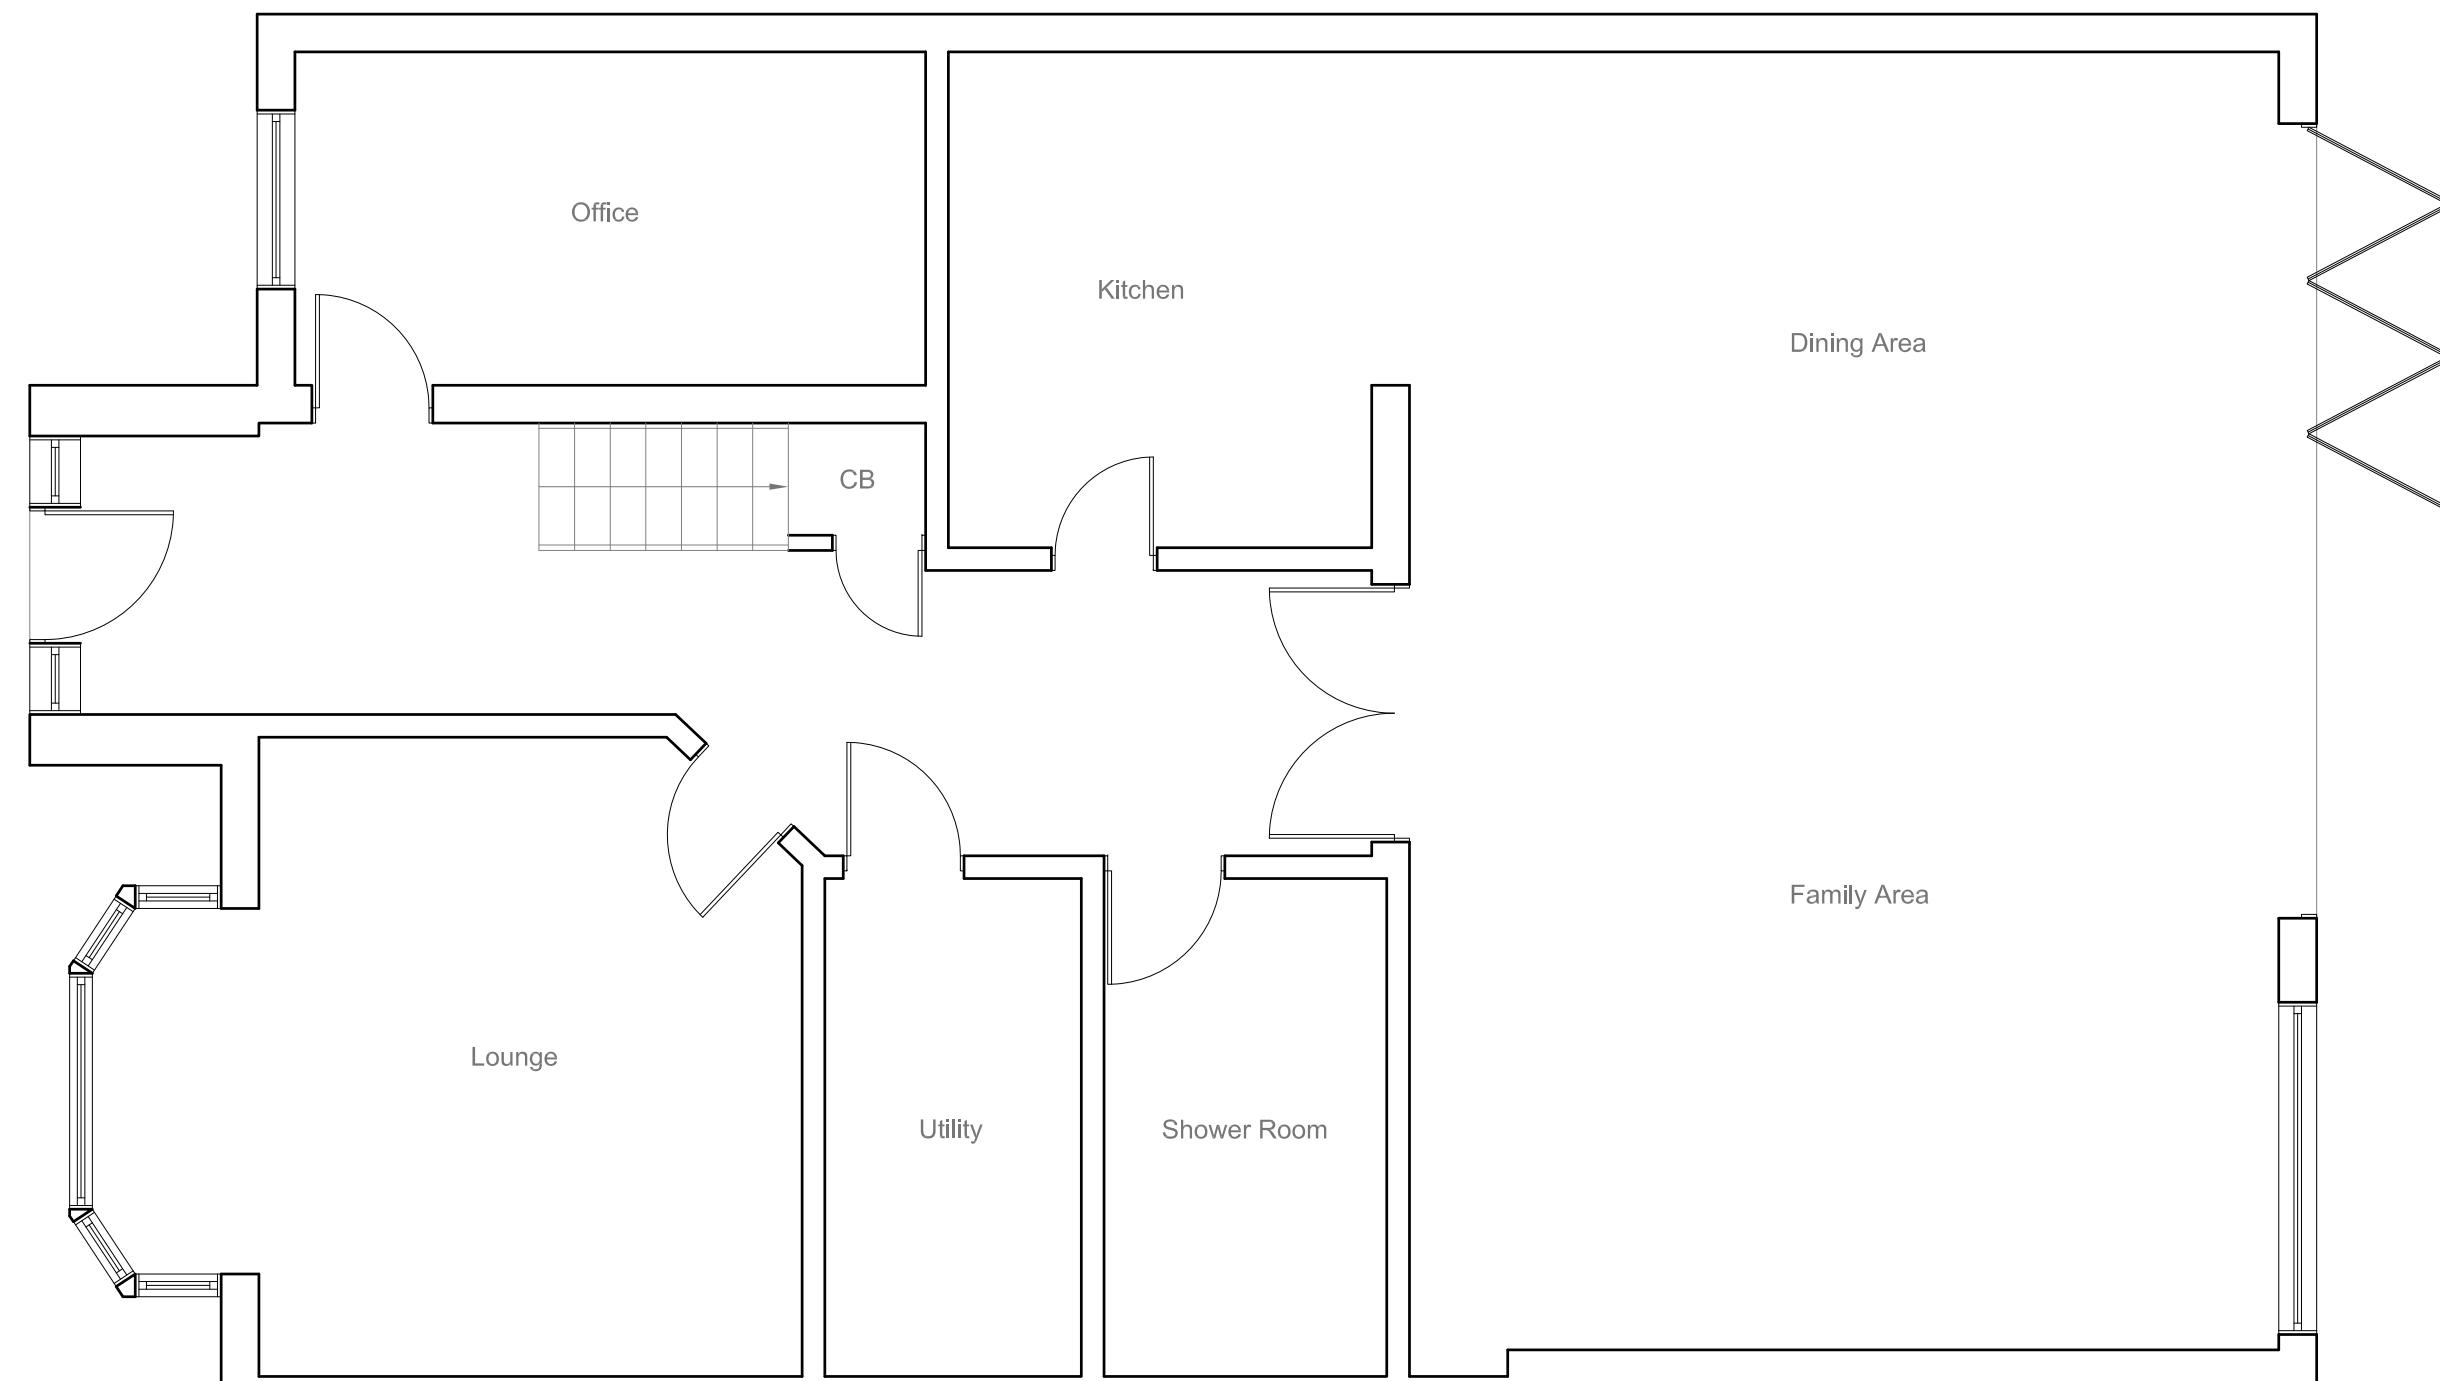

1:50

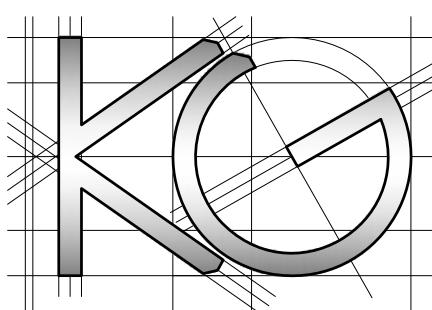

Site Address:
27 Potter Street
Northwood
HA6 1QJ

Drawing Content:
Existing Ground Floor Plan

1

Drawings No:
27potterstreet/2024/01

Date Drawn:
9th October 2024

3

Planning Issue

7

Drawings Scale:

Drawn By:

4

KG

6

Revision:


8

All work to comply with
current building regulations
and codes of practice


Do not scale from drawings
all dimensions to be checked
on site before the start of
any work

All Proposed External Materials to Match
Existing External Materials

Any Proposed Windows to Flank wall to be
Obscure Glazed and Non-Opening below
1.7m from FFL

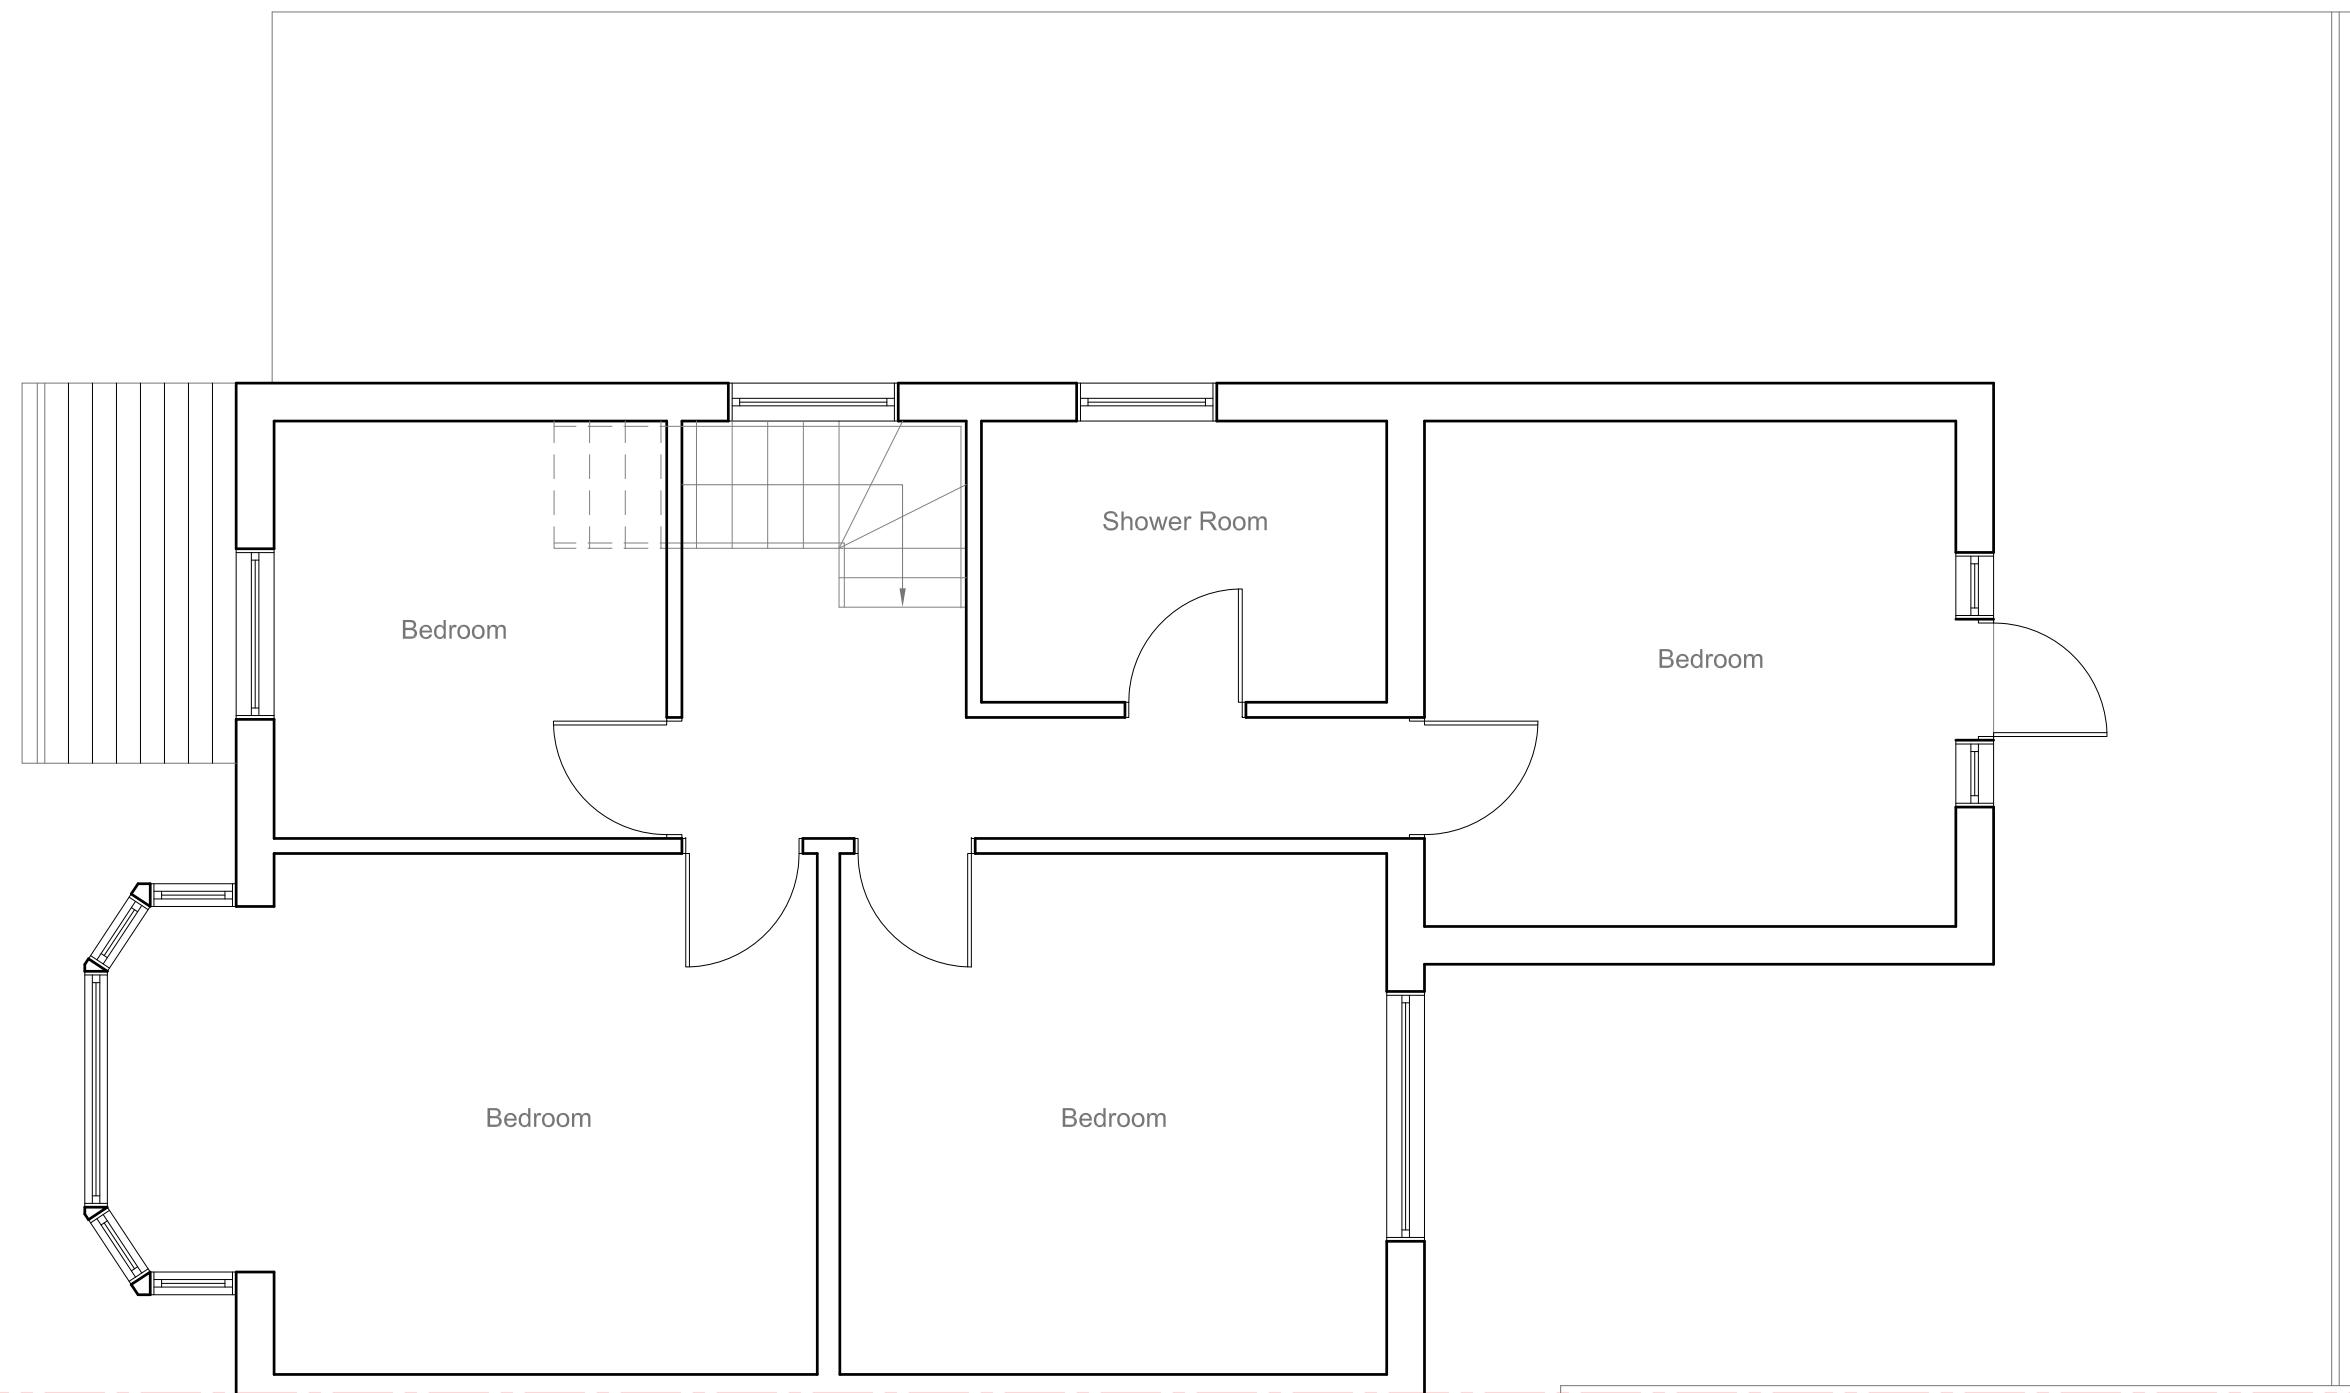

1:50

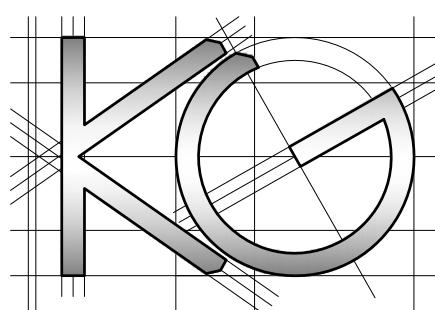

Site Address:
27 Potter Street
Northwood
HA6 1QJ

Drawing Content:
Existing First Floor Plan

1

Drawings No:
27potterstreet/2024/02

2

Date Drawn:
9th October 2024

3

Planning Issue

7

Drawings Scale:

4

Drawn By:

5

Revision:

6

KG

8


All work to comply with
current building regulations
and codes of practice

Do not scale from drawings
all dimensions to be checked
on site before the start of
any work


All Proposed External Materials to Match
Existing External Materials

Any Proposed Windows to Flank wall to be
Obscure Glazed and Non-Opening below
1.7m from FFL

1:100

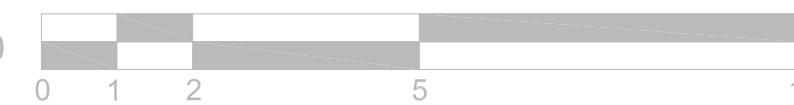

10 Meter

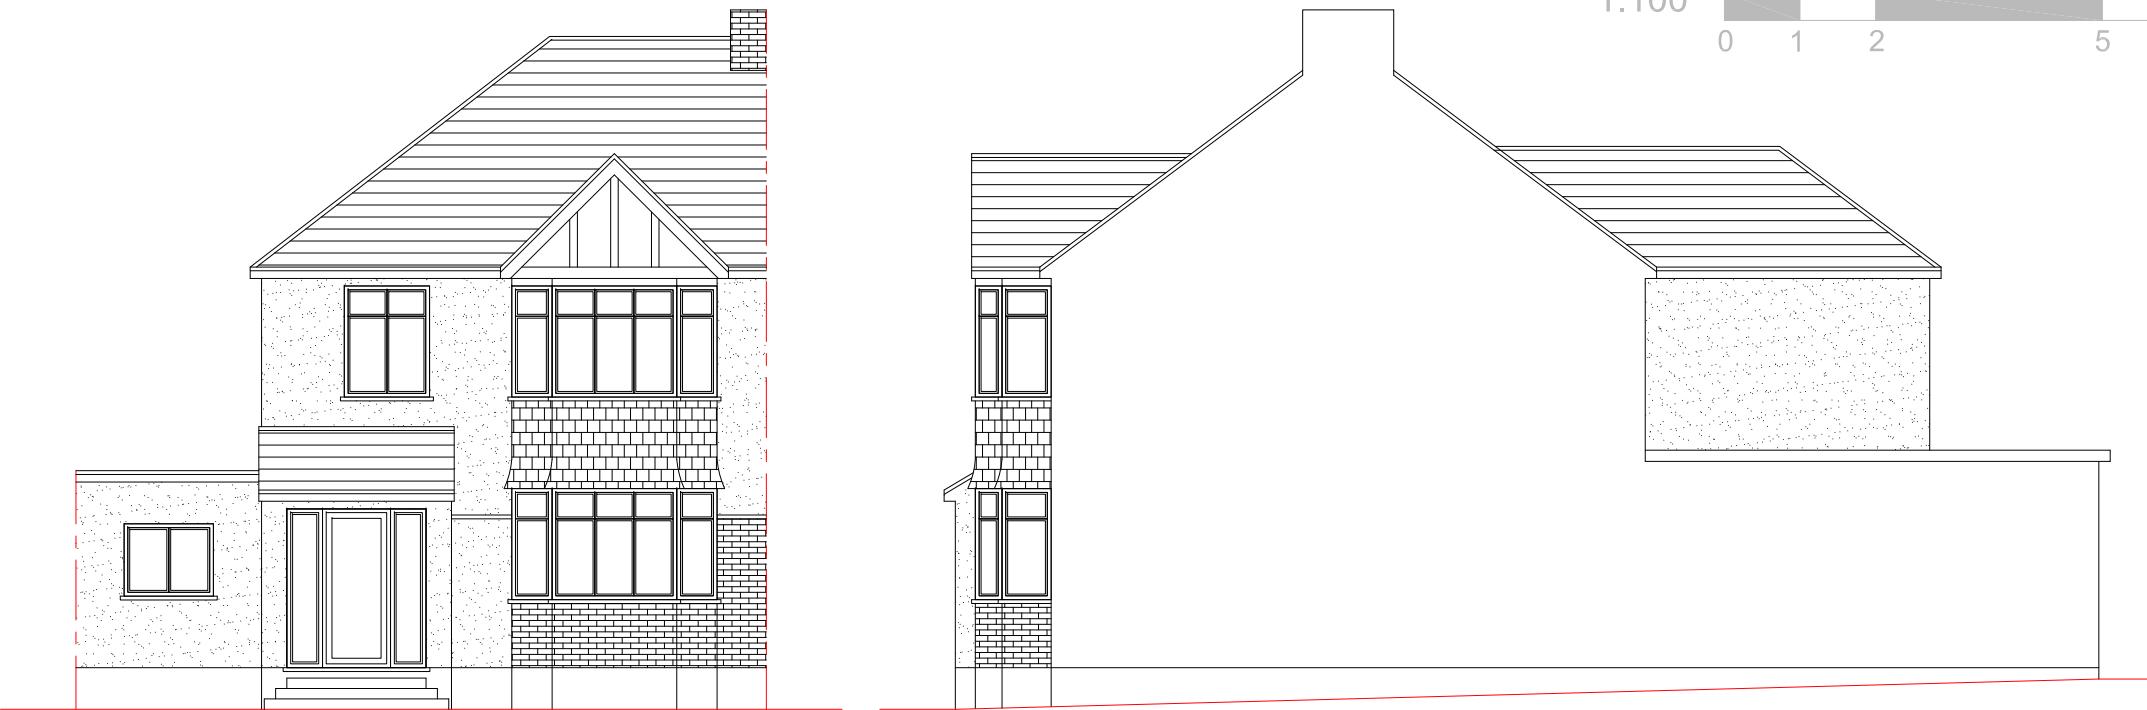


Existing Front Elevation
Scale 1:100

Existing Side Elevation
Scale 1:100



Existing Side Elevation
Scale 1:100

Existing Rear Elevation
Scale 1:100

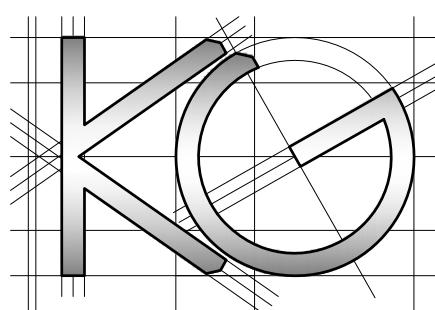

Site Address:

27 Potter Street
Northwood
HA6 1QJ

Drawing Content:

Existing Elevations

1

Drawings No:

27potterstreet/2024/03

Drawings Scale:

1:100

Date Drawn:

9th October 2024

Drawn By:

KG

Planning Issue

7

Revision:


8

All work to comply with
current building regulations
and codes of practice



Do not scale from drawings
all dimensions to be checked
on site before the start of
any work

All Proposed External Materials to Match
Existing External Materials

Any Proposed Windows to Flank wall to be
Obscure Glazed and Non-Opening below
1.7m from FFL

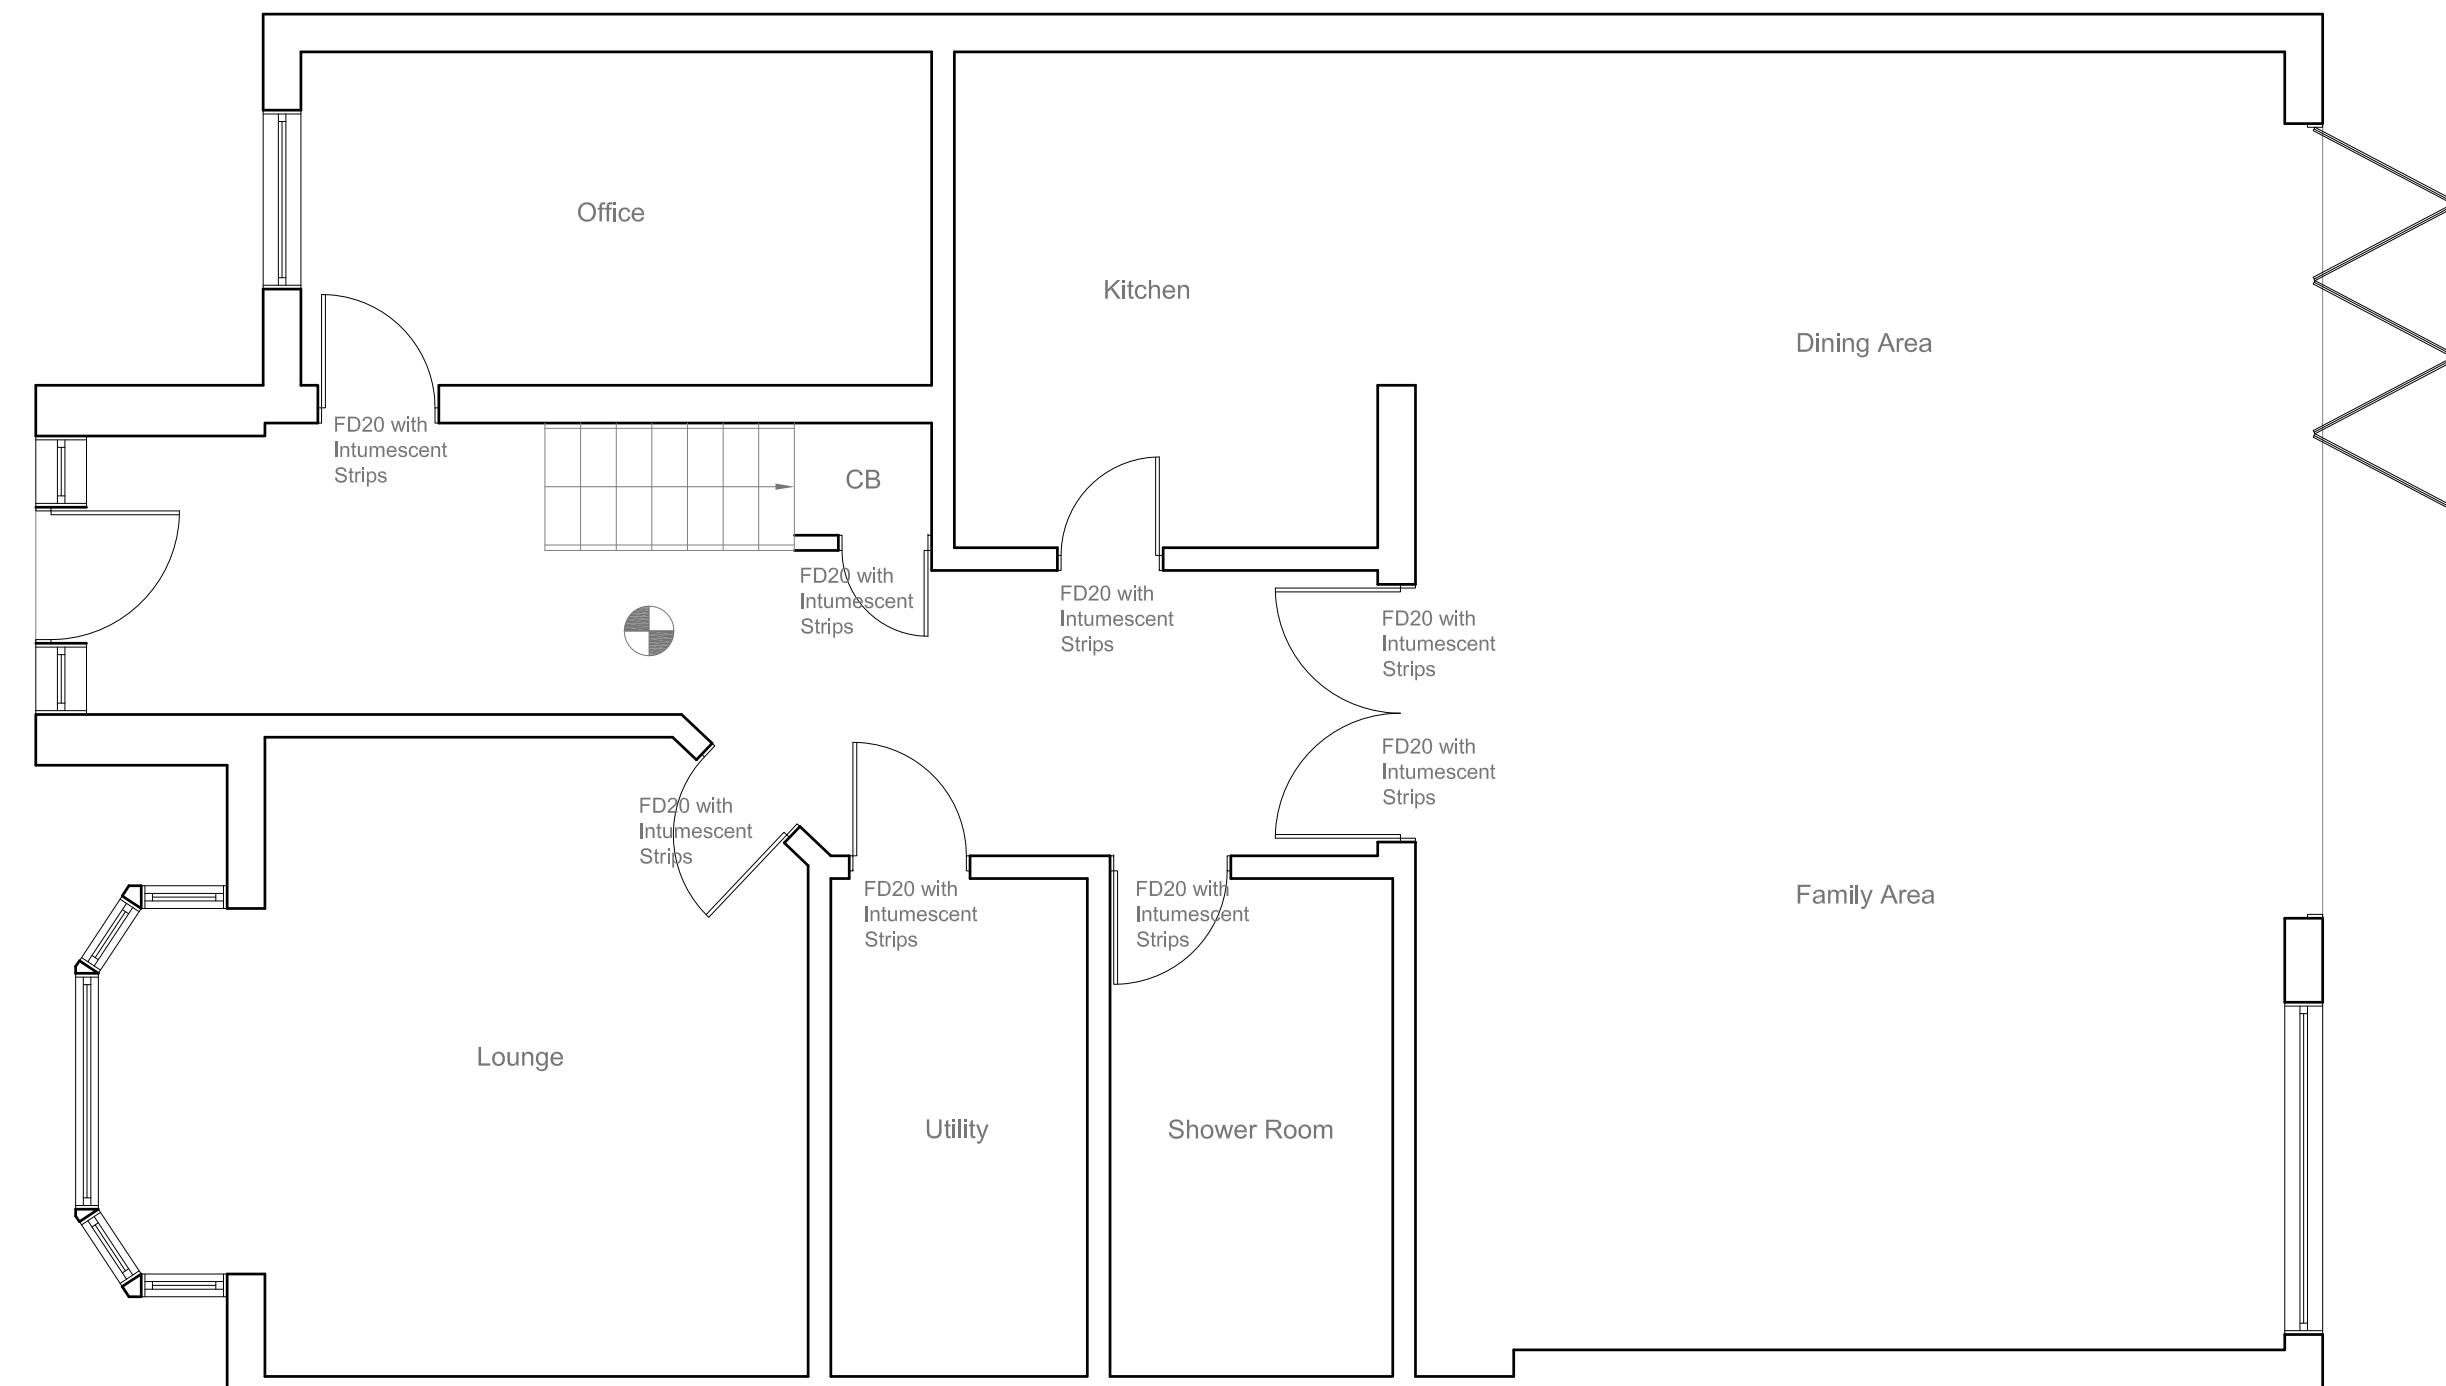

1:50

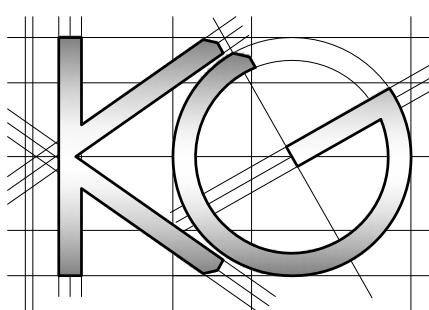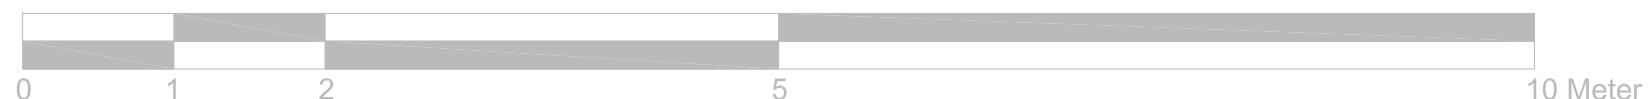

Site Address:
27 Potter Street
Northwood
HA6 1QJ

Drawing Content:
Proposed Ground Floor Plan

1

Drawings No:
27potterstreet/2024/04

Drawings Scale:

2

1:50

Date Drawn:
9th October 2024

Drawn By:

4 KG

Planning Issue:

7

Revision:


6 8

All work to comply with
current building regulations
and codes of practice


Do not scale from drawings
all dimensions to be checked
on site before the start of
any work

All Proposed External Materials to Match
Existing External Materials

Any Proposed Windows to Flank wall to be
Obscure Glazed and Non-Opening below
1.7m from FFL

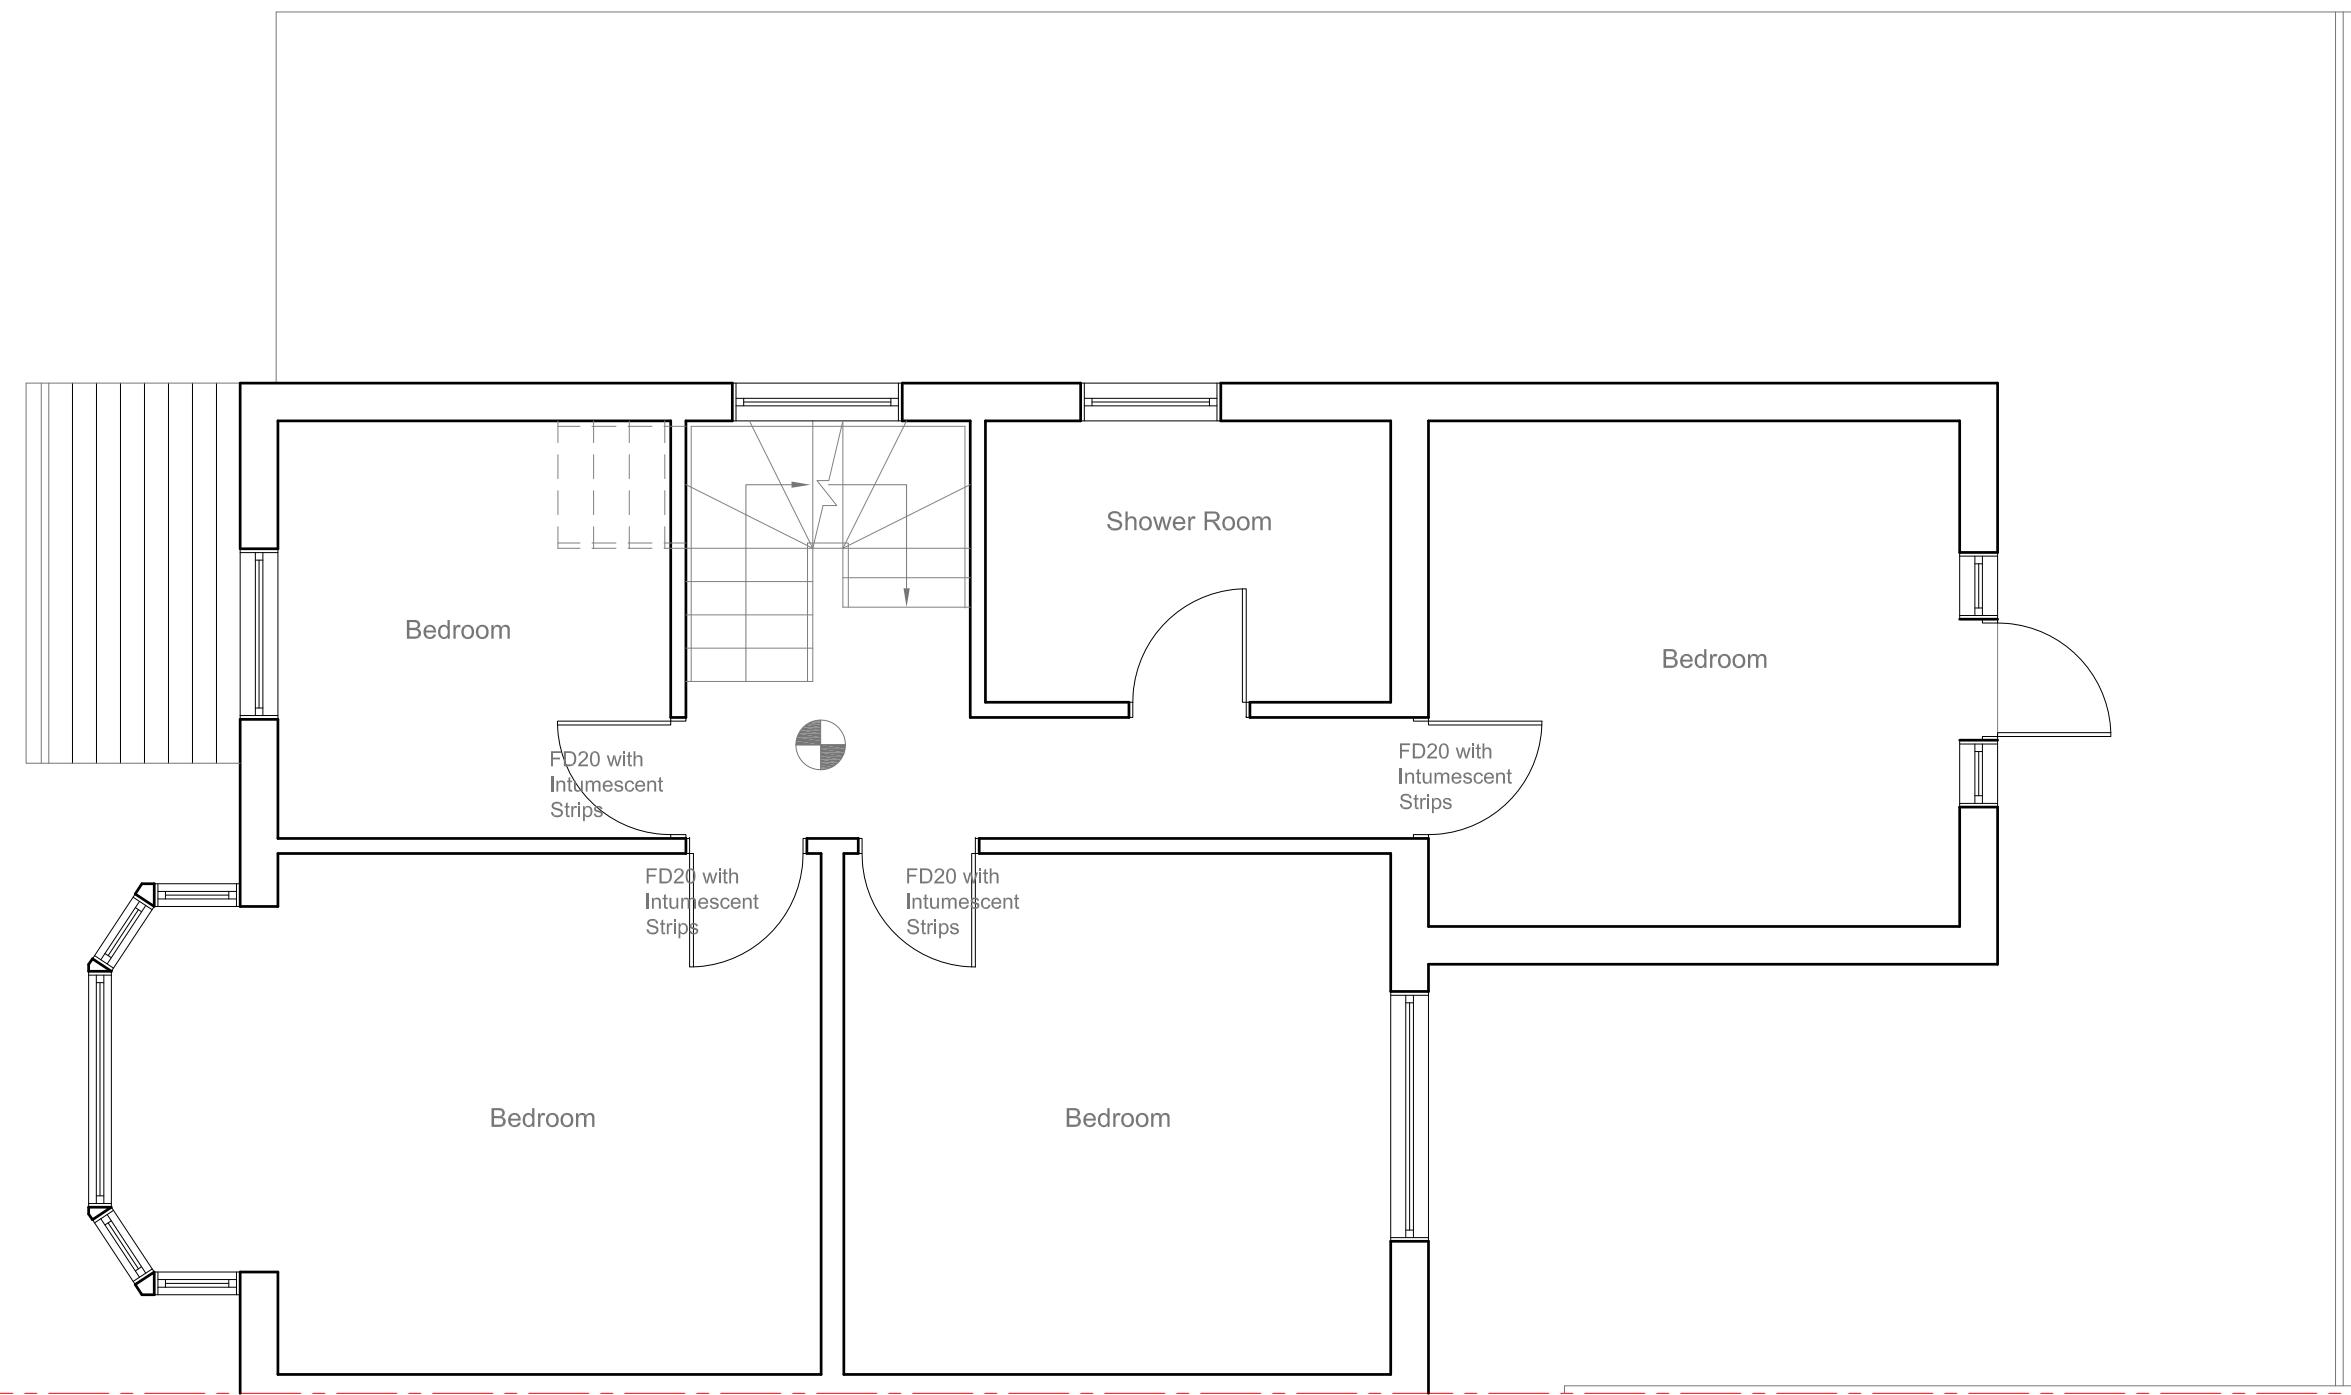

1:50

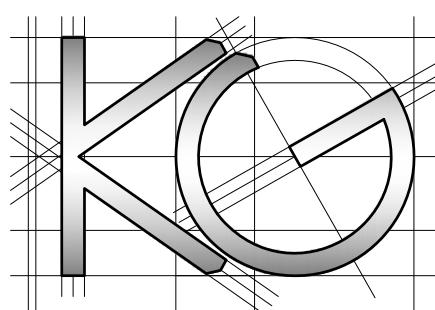

Site Address:
27 Potter Street
Northwood
HA6 1QJ

Drawing Content:
Proposed First Floor Plan

Drawings No:
27potterstreet/2024/05

Date Drawn:
9th October 2024

Planning Issue

7

Drawings Scale:
1:50

Drawn By:
KG

Revision:


8

All work to comply with
current building regulations
and codes of practice

Do not scale from drawings
all dimensions to be checked
on site before the start of
any work

All Proposed External Materials to Match
Existing External Materials


Any Proposed Windows to Flank wall to be
Obscure Glazed and Non-Opening below
1.7m from FFL

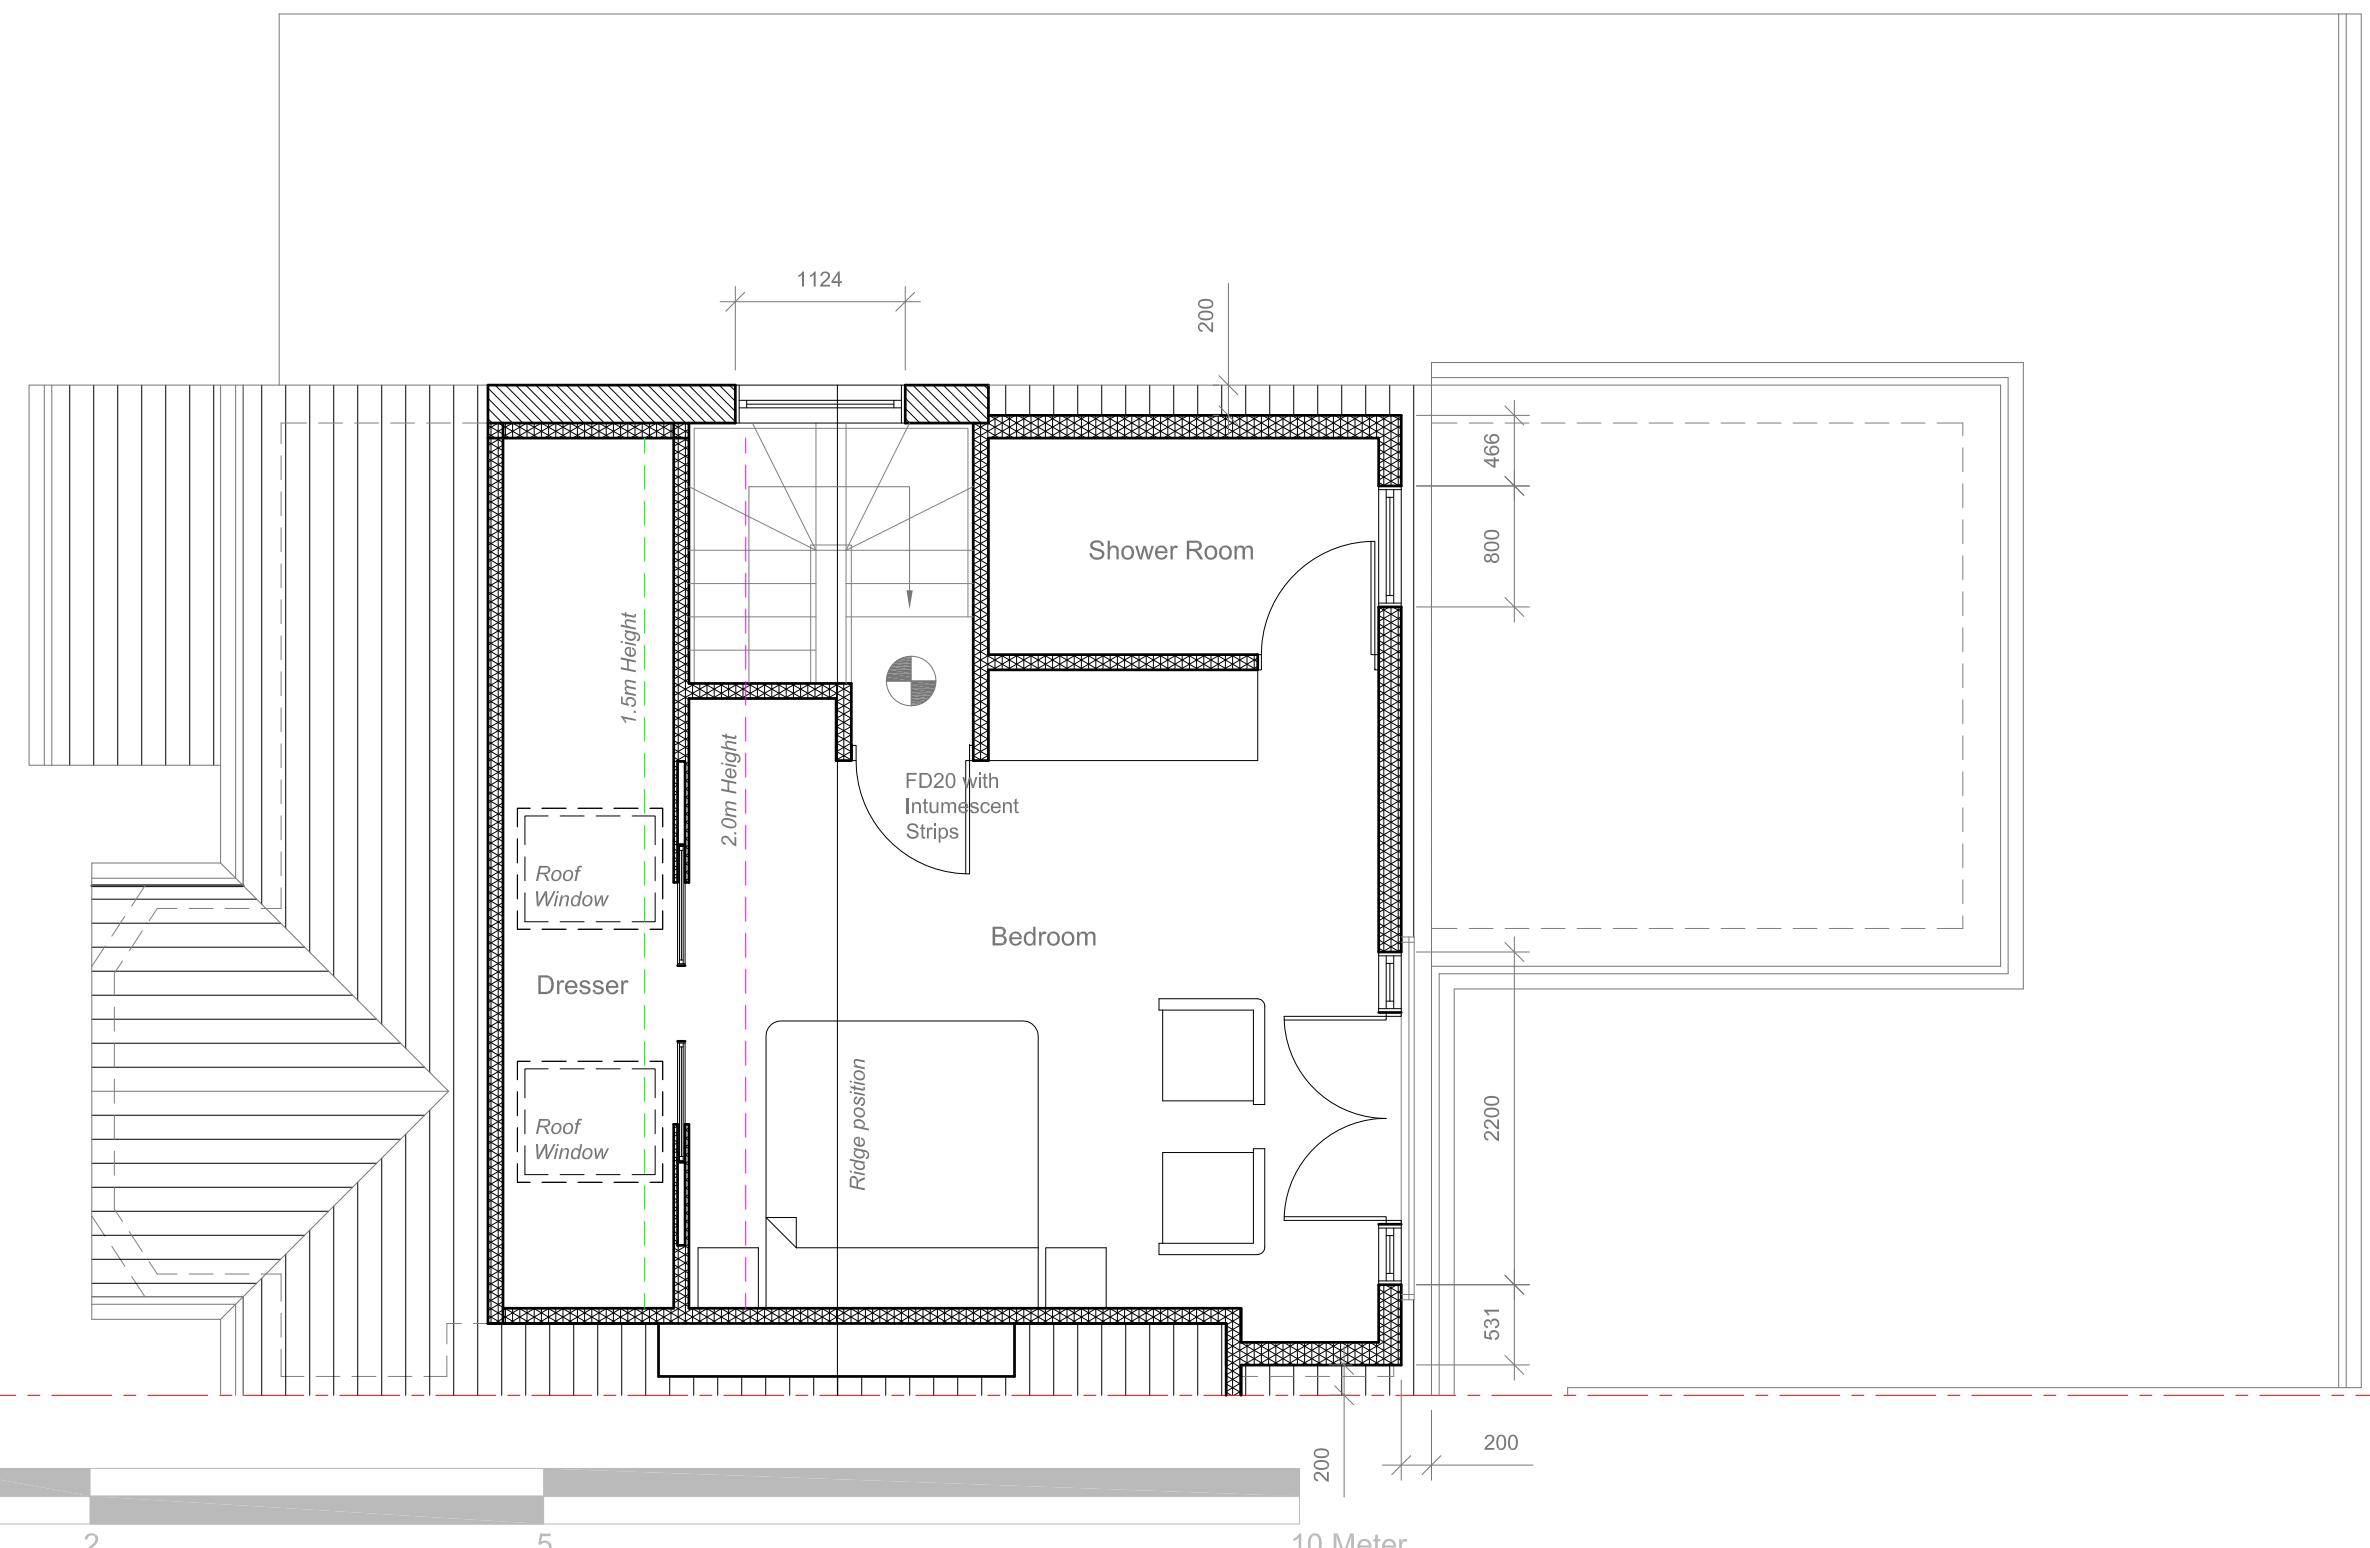

1:50

0 1 2 5

10 Meter

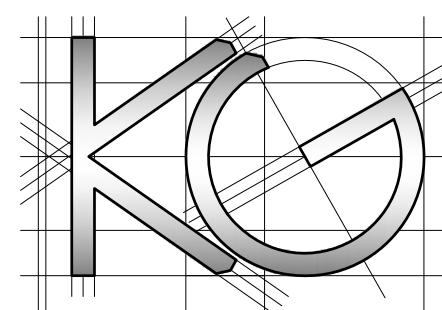

Site Address:
27 Potter Street
Northwood
HA6 1QJ

Drawing Content:
Proposed Loft Floor Plan

Drawings No:
27potterstreet/2024/06

Date Drawn:
9th October 2024

Planning Issue

7

Drawings Scale:

Drawn By:

1:50

KG

Revision:


8

All work to comply with
current building regulations
and codes of practice

Do not scale from drawings
all dimensions to be checked
on site before the start of
any work

All Proposed External Materials to Match
Existing External Materials

Any Proposed Windows to Flank wall to be
Obscure Glazed and Non-Opening below
1.7m from FFL

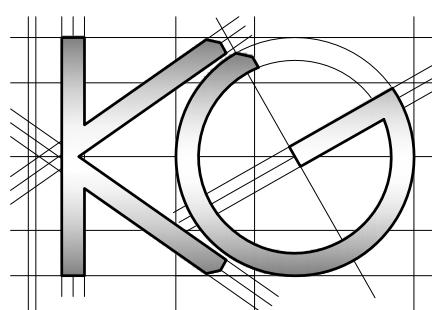

Site Address:

27 Potter Street
Northwood
HA6 1QJ

Drawing Content:

Proposed Elevations

Drawings No:

27potterstreet/2024/07

Date Drawn:

9th October 2024

Planning Issue

7

Drawings Scale:

1:100

Drawn By:

KG

Revision:

8