


General Notes
1. All dimensions are indicative and in mm
2. 2000Ceiling height

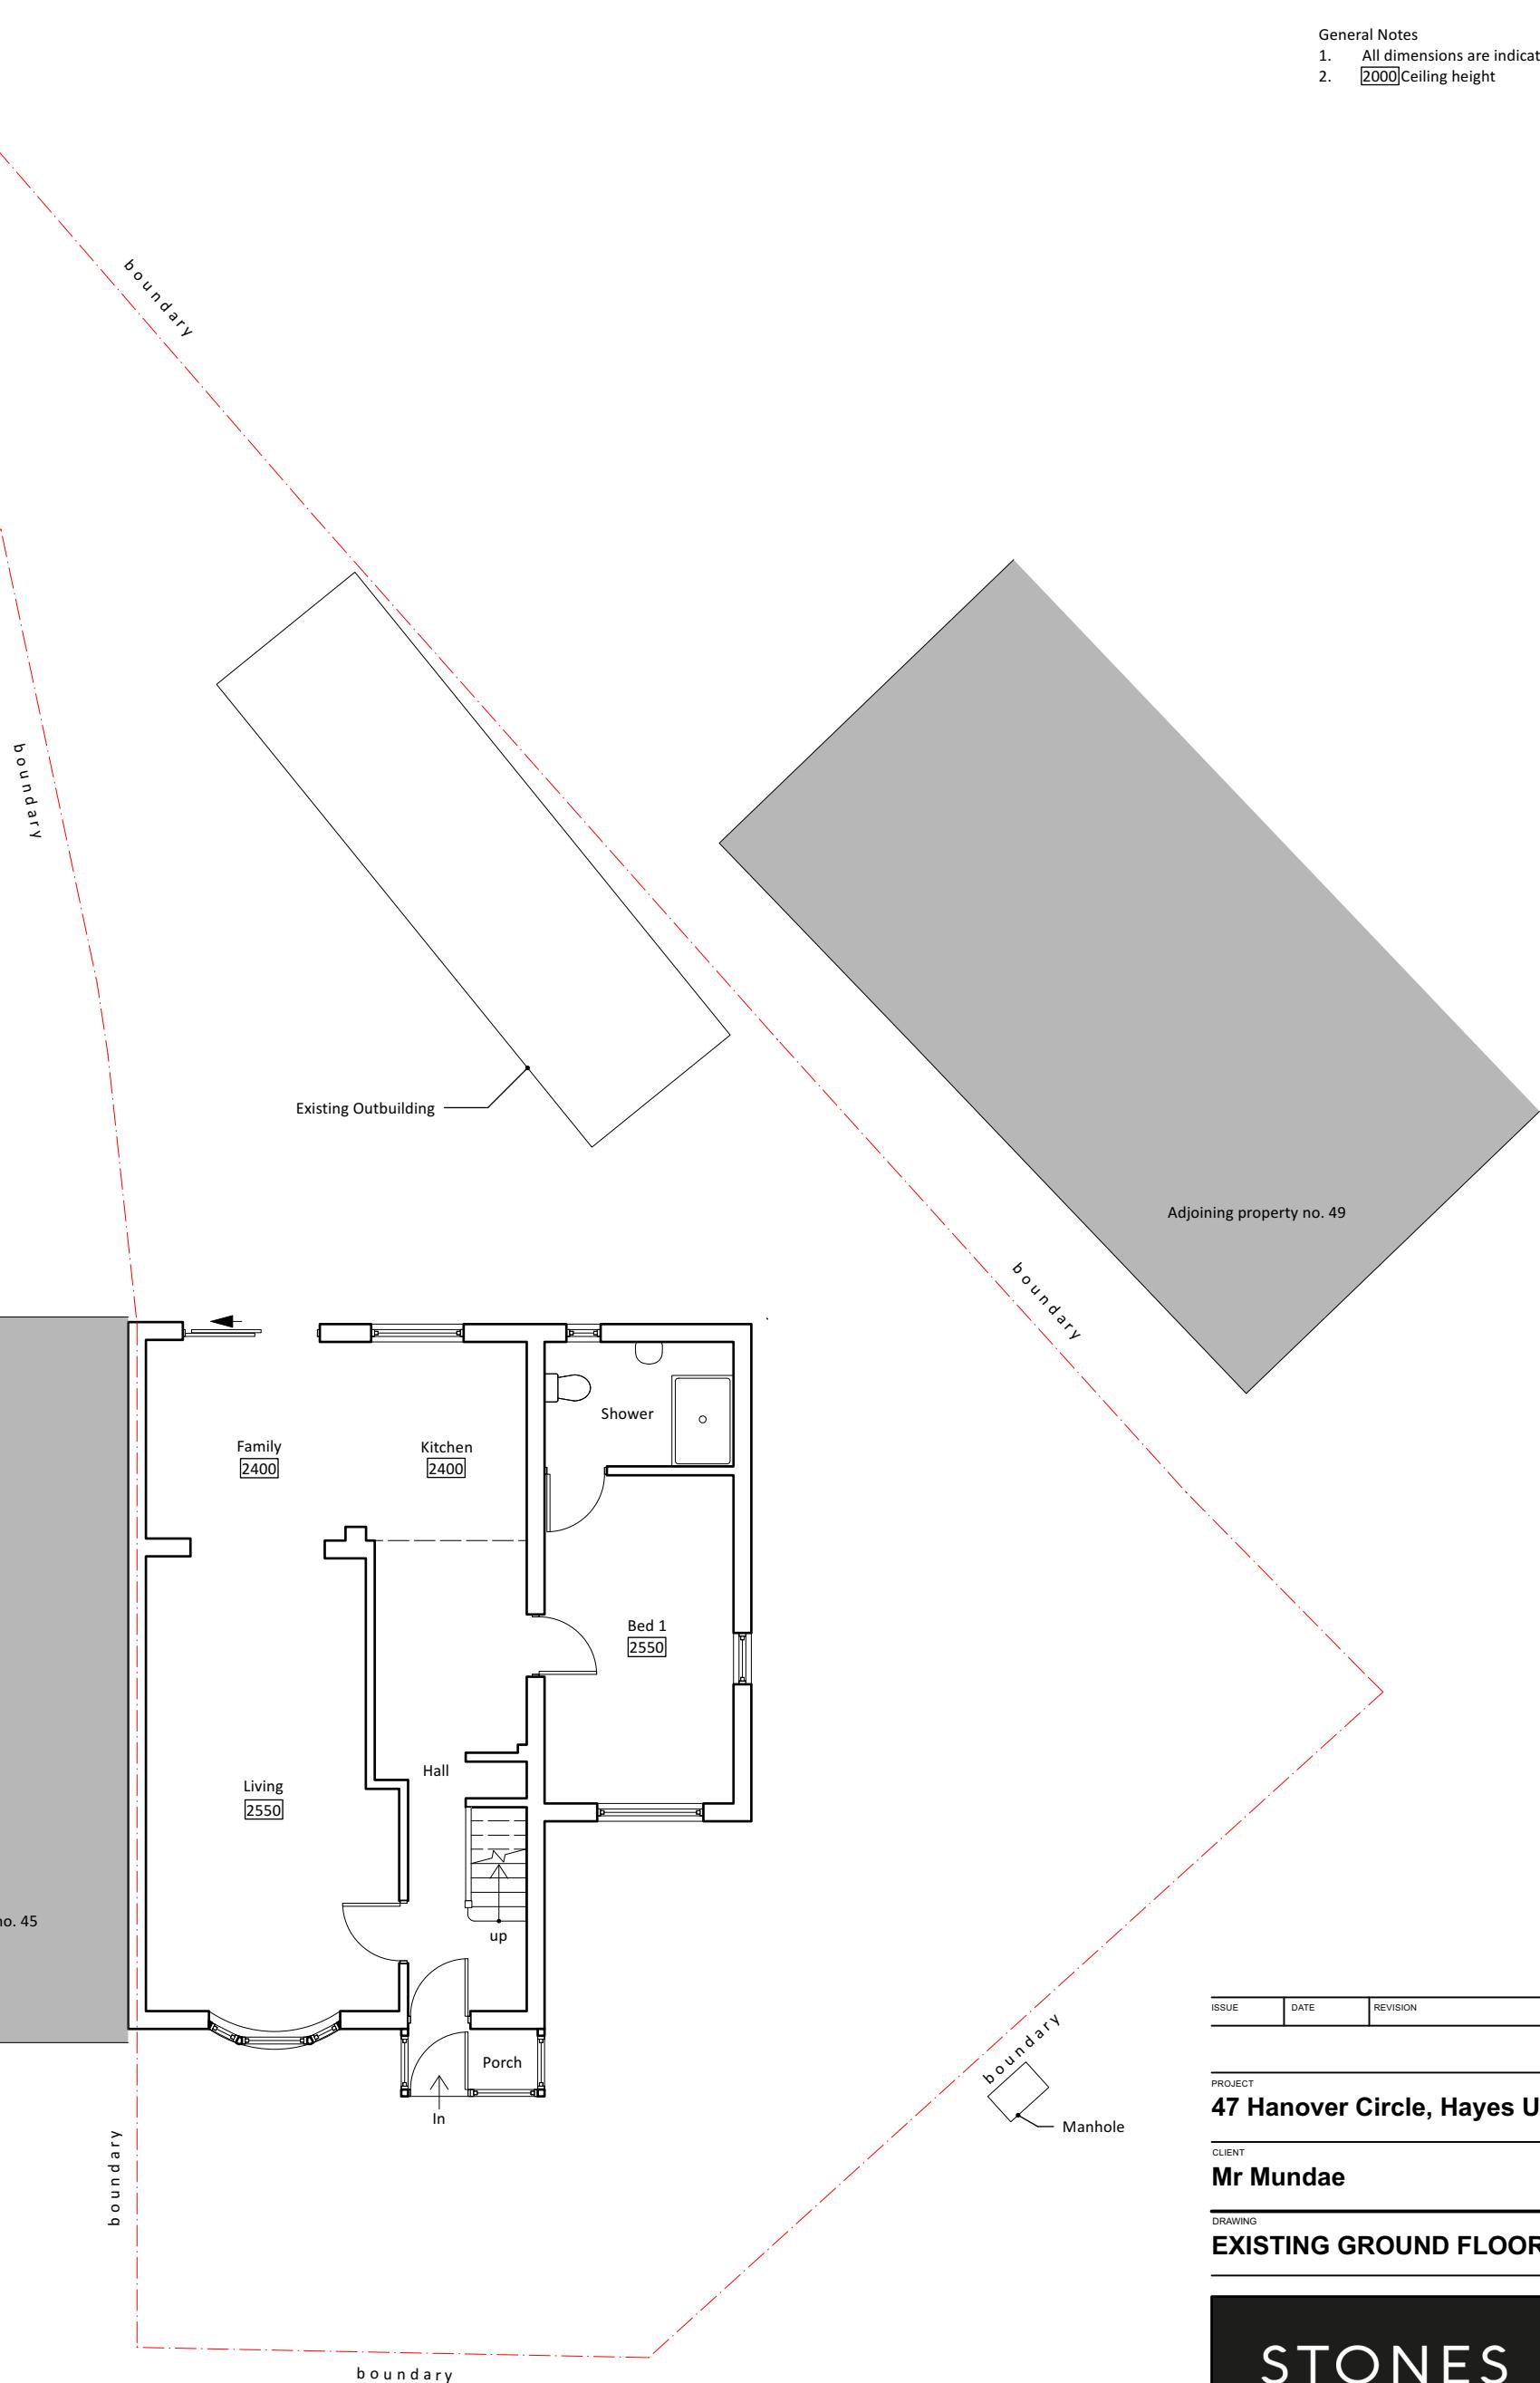

ISSUE DATE REVISION

PROJECT
47 Hanover Circle, Hayes UB3 2TJ

CLIENT
Mr Mundae

DRAWING
EXISTING GROUND FLOOR PLAN



All rights reserved in chapter IV of the copyright designs & patents act 1988 have been asserted. This drawing must not be scaled; only figured dimensions should be used. Check and verify all dimensions on site prior to commencing any work. Any discrepancies should be reported to the Architects immediately.

PROJECT # **2024.033** DWG # **S02** REV
DATE **09/07/2024**
SCALE **1:100**
DRAWN **S.W.** CHECKED **J.C.**

0.0 1.0 2.0 3.0 4.0 5.0 M



Stones Architects Ltd
50 Coldharbour Lane Hayes Middlesex UB3 3EP
t 020 8969 0000 e mail@stonesarchitects.co.uk w stonesarchitects.co.uk