




EXISTING BLOCK PLAN (SCALE 1:200)*

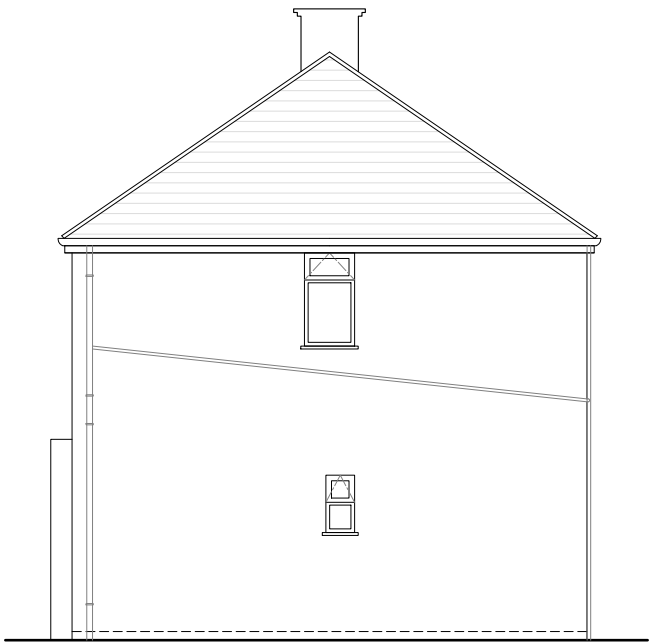


EXISTING RIGHT SIDE ELEVATION 1:100

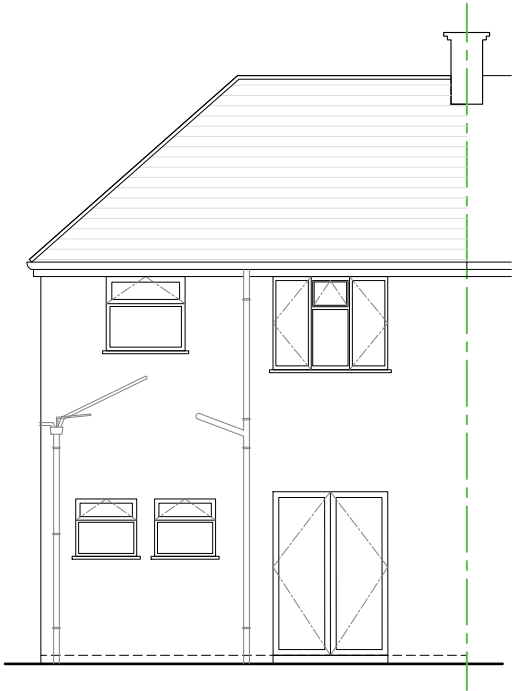

EXISTING REAR ELEVATION 1:100

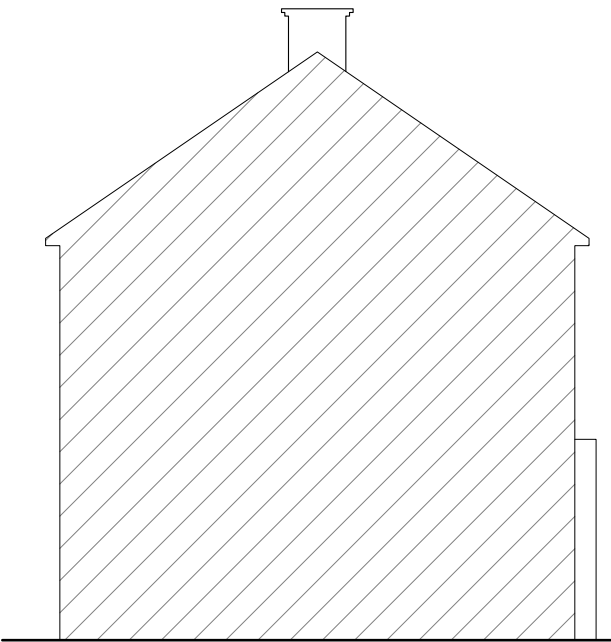

EXISTING LEFT SIDE ELEVATION 1:100

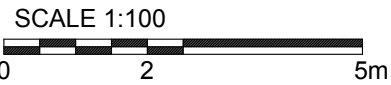

010002000300040005000

SCALE BAR IN mm

DO NOT SCALE ANY DIMENSIONS OFF THIS DRAWING.
THE CONTRACTOR IS RESPONSIBLE FOR CHECKING
THAT THERE IS NO CONFLICT BETWEEN ACTUAL
BUILDING DIMENSIONS AND DRAWING DIMENSIONS.
PLANS DRAWN FROM MEASURED SURVEY

IN THE EVENT OF DISCREPANCIES BETWEEN THIS
DRAWING AND SUBCONTRACTOR'S APPROVED
WORKING DRAWINGS FOR RELEVANT BUILDING
COMPONENTS, THE SUBCONTRACTOR'S DRAWING
SHALL TAKE PRECEDENCE. ALL DIMENSIONS ARE IN
MILLIMETERS UNLESS OTHERWISE STATED.

YORK AVENUE

7

010002000300040005000

SCALE BAR IN mm

DO NOT SCALE ANY DIMENSIONS OFF THIS DRAWING.
THE CONTRACTOR IS RESPONSIBLE FOR CHECKING
THAT THERE IS NO CONFLICT BETWEEN ACTUAL
BUILDING DIMENSIONS AND DRAWING DIMENSIONS.
PLANS DRAWN FROM MEASURED SURVEY

IN THE EVENT OF DISCREPANCIES BETWEEN THIS
DRAWING AND SUBCONTRACTOR'S APPROVED
WORKING DRAWINGS FOR RELEVANT BUILDING
COMPONENTS, THE SUBCONTRACTOR'S DRAWING
SHALL TAKE PRECEDENCE. ALL DIMENSIONS ARE IN
MILLIMETERS UNLESS OTHERWISE STATED.

A	08.12.20	MINOR COMMENTS
No.	Date	Issue Notes
<div><div><div>010002000300040005000</div><div>SCALE BAR IN mm</div><div>DO NOT SCALE ANY DIMENSIONS OFF THIS DRAWING. THE CONTRACTOR IS RESPONSIBLE FOR CHECKING THAT THERE IS NO CONFLICT BETWEEN ACTUAL BUILDING DIMENSIONS AND DRAWING DIMENSIONS. PLANS DRAWN FROM MEASURED SURVEY</div><div>IN THE EVENT OF DISCREPANCIES BETWEEN THIS DRAWING AND SUBCONTRACTOR'S APPROVED WORKING DRAWINGS FOR RELEVANT BUILDING COMPONENTS, THE SUBCONTRACTOR'S DRAWING SHALL TAKE PRECEDENCE. ALL DIMENSIONS ARE IN MILLIMETERS UNLESS OTHERWISE STATED.</div></div><div><div><div>YORK AVENUE</div><div>7</div></div><div><div>010002000300040005000</div><div>SCALE BAR IN mm</div><div>DO NOT SCALE ANY DIMENSIONS OFF THIS DRAWING. THE CONTRACTOR IS RESPONSIBLE FOR CHECKING THAT THERE IS NO CONFLICT BETWEEN ACTUAL BUILDING DIMENSIONS AND DRAWING DIMENSIONS. PLANS DRAWN FROM MEASURED SURVEY</div><div>IN THE EVENT OF DISCREPANCIES BETWEEN THIS DRAWING AND SUBCONTRACTOR'S APPROVED WORKING DRAWINGS FOR RELEVANT BUILDING COMPONENTS, THE SUBCONTRACTOR'S DRAWING SHALL TAKE PRECEDENCE. ALL DIMENSIONS ARE IN MILLIMETERS UNLESS OTHERWISE STATED.</div></div></div></div>		
Project Title: 7 YORK AVENUE, HAYES UB3 2TN		
Sheet Title: EXISTING BLOCK PLAN & EXISTING ELEVATIONS		
Client: MISS. NADIA CHOPRA		
Drawn By: LB	Scale: 1:100 @ A3	Sht-1 of
Reviewed By:	Sheet No.:	
Date: 08.12.20		
Drawing No.:		
20/Y/A07/002		