



Rev.No	DATE	REV. NOTE
CAD REF		


Loft Conversion with Rear Dormer, completed under PD Rights since the planning approval, as a separate operation.

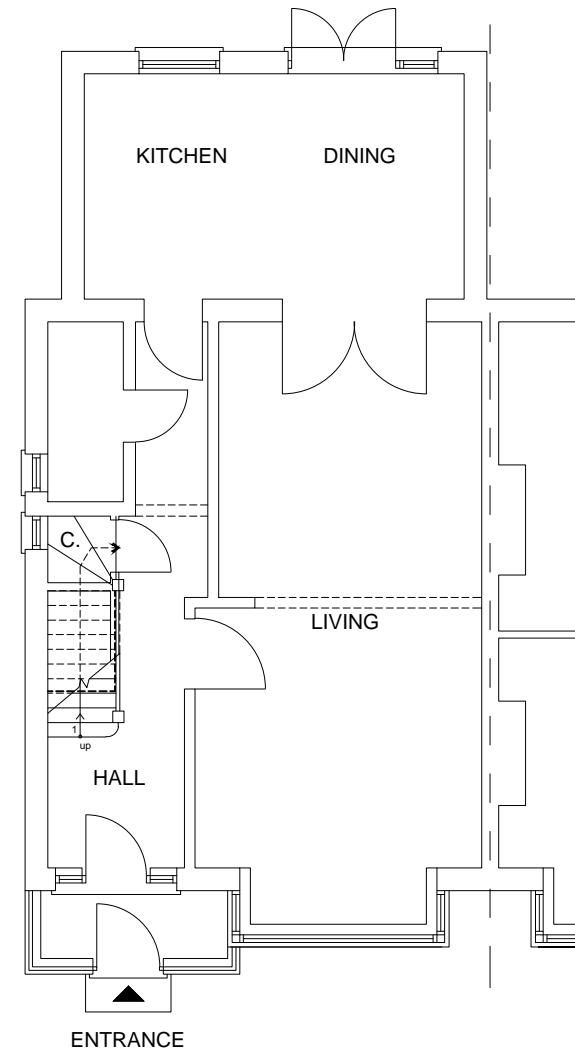

PRE-EXISTING GROUND FLOOR PLAN  
SCALE 1:100

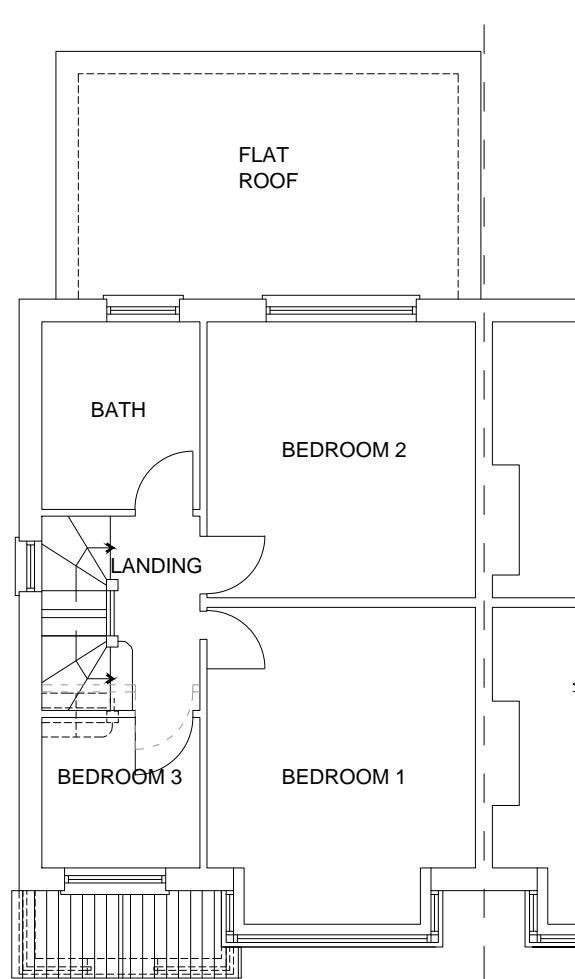

PRE-EXISTING FIRST FLOOR PLAN  
SCALE 1:100

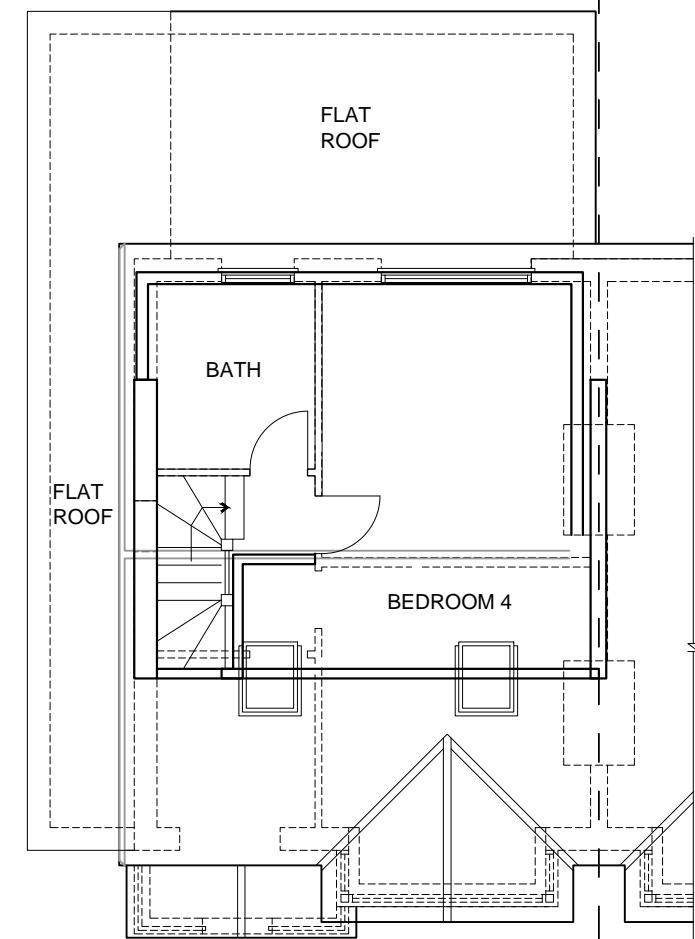

PRE-EXISTING SECOND FLOOR PLAN  
SCALE 1:100

Project Title		
Retention of Roof Overhang and Part Outbuilding as of Approved Planning (51100/APP/2021/4128).		
Layout Name		
Existing Floor Plans		
Client	Mr Taj Mohammad Safi	
Site	6 Siverdale Gardens, Hayes, UB3 3LN	
Drawn By	Designed By	
LT	SA	
Drawing No	Revision No	
06/SG/01	00	
Compass	Date	Scale
	19-02-2023	1:100, 1:500
Project No	Sheet No	
	-	
HEAD OFFICE : S A Design & Management Ltd saud_ahmad67@outlook.com		
Phone : 0044 7930880404		
THIS DRAWING IS A COPYRIGHT OF S A DESIGN & MANAGEMENT LTD AND MUST NOT BE DUPLICATED OR REPRODUCED WITHOUT PERMISSION FROM THE COMPANY.		