



AS BUILT/PROPOSED GROUND FLOOR PLAN

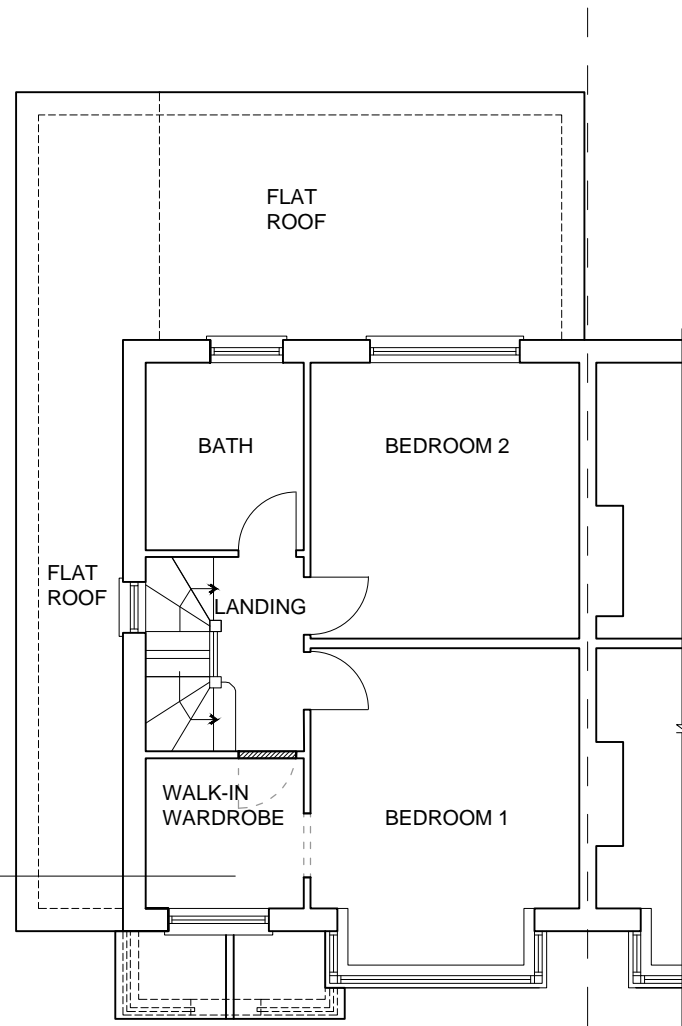

AS BUILT/PROPOSED FIRST FLOOR PLAN
SCALE 1:100

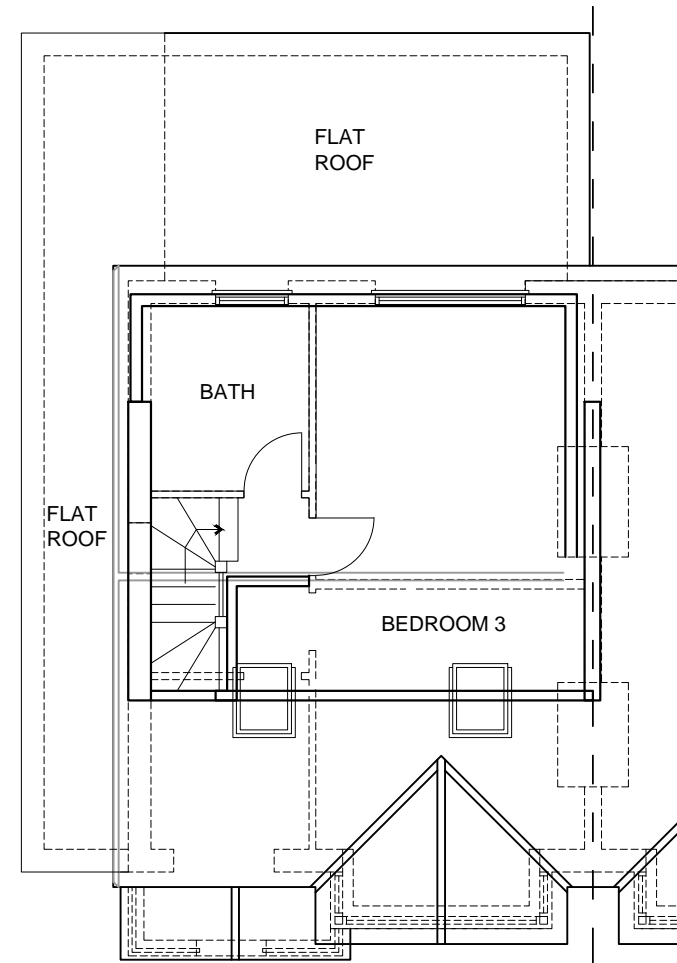

AS BUILT/PROPOSED SECOND FLOOR PLAN
SCALE 1:100

Bedroom-3 to be
converted into Walk-in
Wardrobe.

Rev.No	DATE	REV. NOTE
CAD REF		

Project Title		
Retention of Roof Overhang and Part Outbuilding as of Approved Planning (51100/APP/2021/4128).		
Layout Name		
Proposed/As Built Floor Plans		
Client	Mr Taj Mohammad Safi	
Site	6 Siverdale Gardens, Hayes, UB3 3LN	
Drawn By		Designed By
LT		SA
Drawing No		Revision No
06/SGH/011		00
Compass	Date	Scale
	19-02-2023	1:100, 1:500
	Project No	Sheet No
		-
HEAD OFFICE :		
S A Design & Management Ltd saud_ahmad67@outlook.com		
Phone : 0044 7930880404		
THIS DRAWING IS A COPYRIGHT OF S A DESIGN & MANAGEMENT LTD AND MUST NOT BE DUPLICATED OR REPRODUCED WITHOUT PERMISSION FROM THE COMPANY.		

