




All external materials
matching to existing.

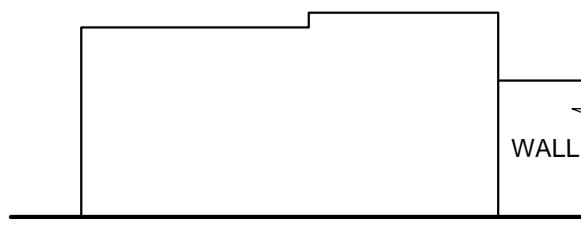


EXISTING SIDE ELEVATION OF THE
OUTBUILDING SCALE 1:100

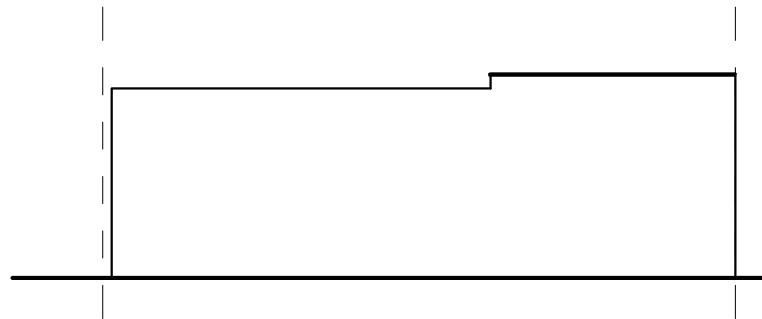


EXISTING REAR ELEVATION OF THE
OUTBUILDING SCALE 1:100

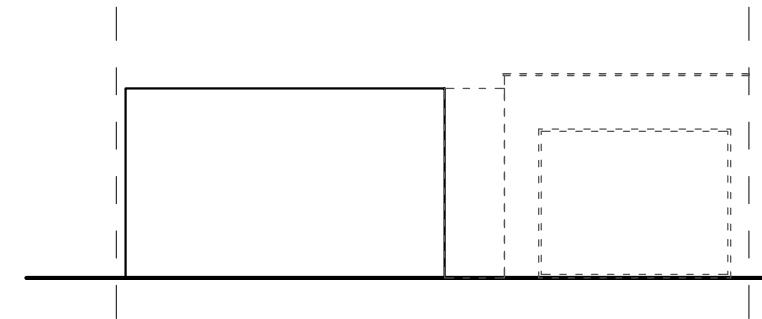


PROPOSED REAR ELEVATION OF THE
OUTBUILDING SCALE 1:100

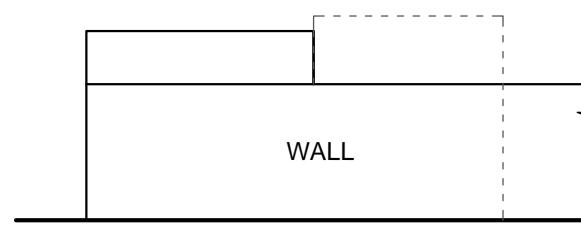


PROPOSED SIDE ELEVATION OF THE
OUTBUILDING SCALE 1:100

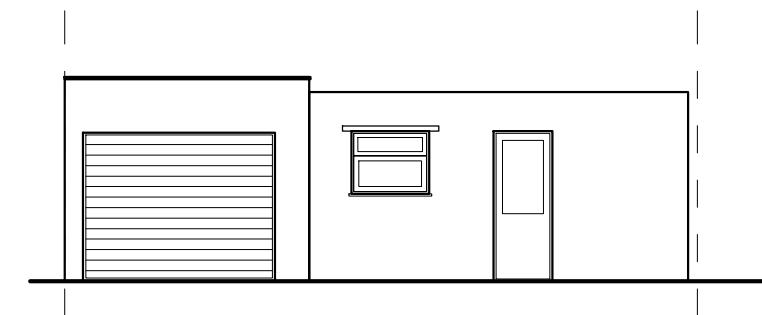


EXISTING FRONT ELEVATION OF THE
OUTBUILDING SCALE 1:100

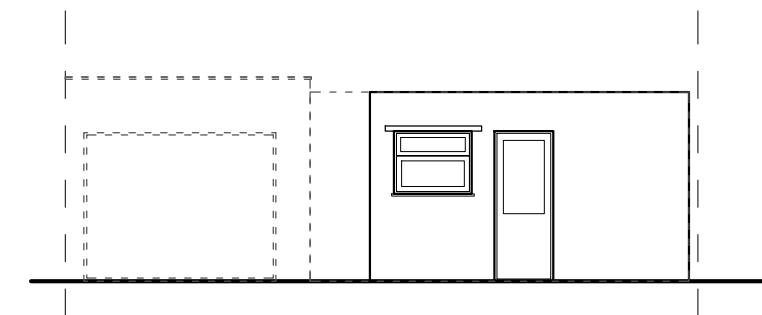


PROPOSED FRONT ELEVATION OF THE
OUTBUILDING SCALE 1:100

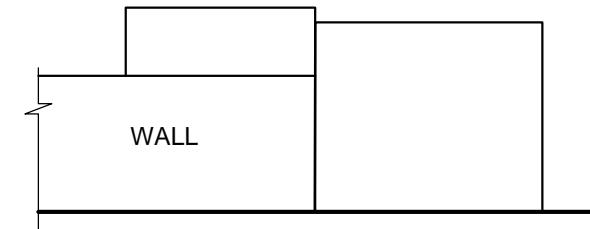


EXISTING SIDE ELEVATION OF THE
OUTBUILDING SCALE 1:100

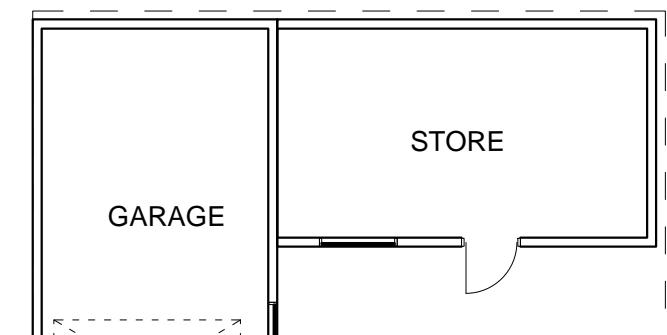

MAIN HOUSE (REAR EXTENSION)

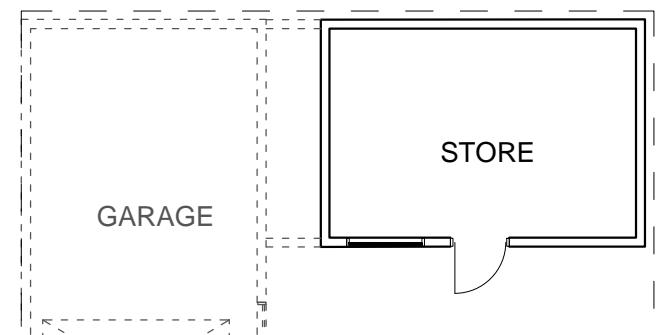

MAIN HOUSE (REAR EXTENSION)

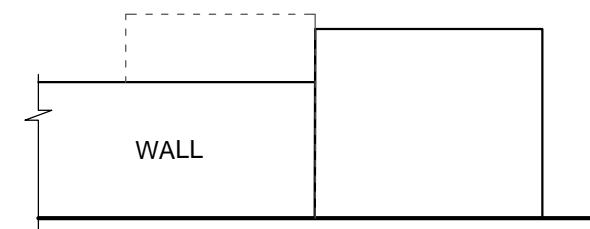

PROPOSED SIDE ELEVATION OF THE
OUTBUILDING SCALE 1:100

EXISTING FLOOR PLANS OF THE
OUTBUILDING SCALE 1:100

PROPOSED FLOOR PLAN OF THE
OUTBUILDING SCALE 1:100

Rev.No	DATE	REV. NOTE
CAD REF		

Project Title		
Retention of Roof Overhang and Part Outbuilding as of Approved Planning (51100/APP/2021/4128).		
Layout Name		
Floor Plans & Elevations of the Outbuilding		
Client	Mr Taj Mohammad Safi	
Site	6 Siverdale Gardens, Hayes, UB3 3LN	
Drawn By	Designed By	
LT	SA	
Drawing No	Revision No	
06/SGH/09	00	
Compass	Date	Scale
	19-03-2023	1:100, 1:500
	Project No	Sheet No
		-
HEAD OFFICE : S A Design & Management Ltd saud_ahmad67@outlook.com		
Phone : 0044 7930880404		

THIS DRAWING IS A COPYRIGHT OF S A DESIGN & MANAGEMENT LTD AND
MUST NOT BE
DUPLICATED OR REPRODUCED WITHOUT PERMISSION FROM THE COMPANY.

1:50 SCALE BAR

1:100 SCALE BAR

1:200 SCALE BAR

1:500 SCALE BAR

1:1250 SCALE BAR

1:2500 SCALE BAR

1:3000 SCALE BAR