



GENERAL NOTES:

1. ALL DIMENSIONS AND LEVELS SHALL BE CHECKED ON SITE PRIOR TO CONSTRUCTION WORKS COMMENCING.
2. ALL LANDSCAPE DRAWINGS TO BE READ IN CONJUNCTION WITH ALL RELEVANT ARCHITECTS & ENGINEERS DRAWINGS AND SPECIFICATIONS.
3. ANY DISCREPANCY CONCERNING THE DRAWINGS SHOULD BE REFERRED TO LANDSCAPE ARCHITECT IMMEDIATELY.
4. ALL DIMENSIONS ARE IN MILLIMETERS UNLESS NOTED OTHERWISE.
5. ALL LEVELS ARE IN METERS.
6. EXISTING SERVICE ALIGNMENTS SHALL BE CHECKED ON SITE BY THE CONTRACTOR PRIOR TO CONSTRUCTION WORK COMMENCING.

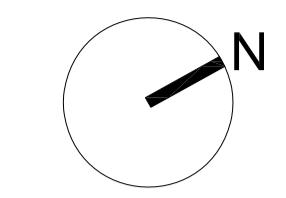

7-11 NESTLES AVENUE

NESTLES AVENUE

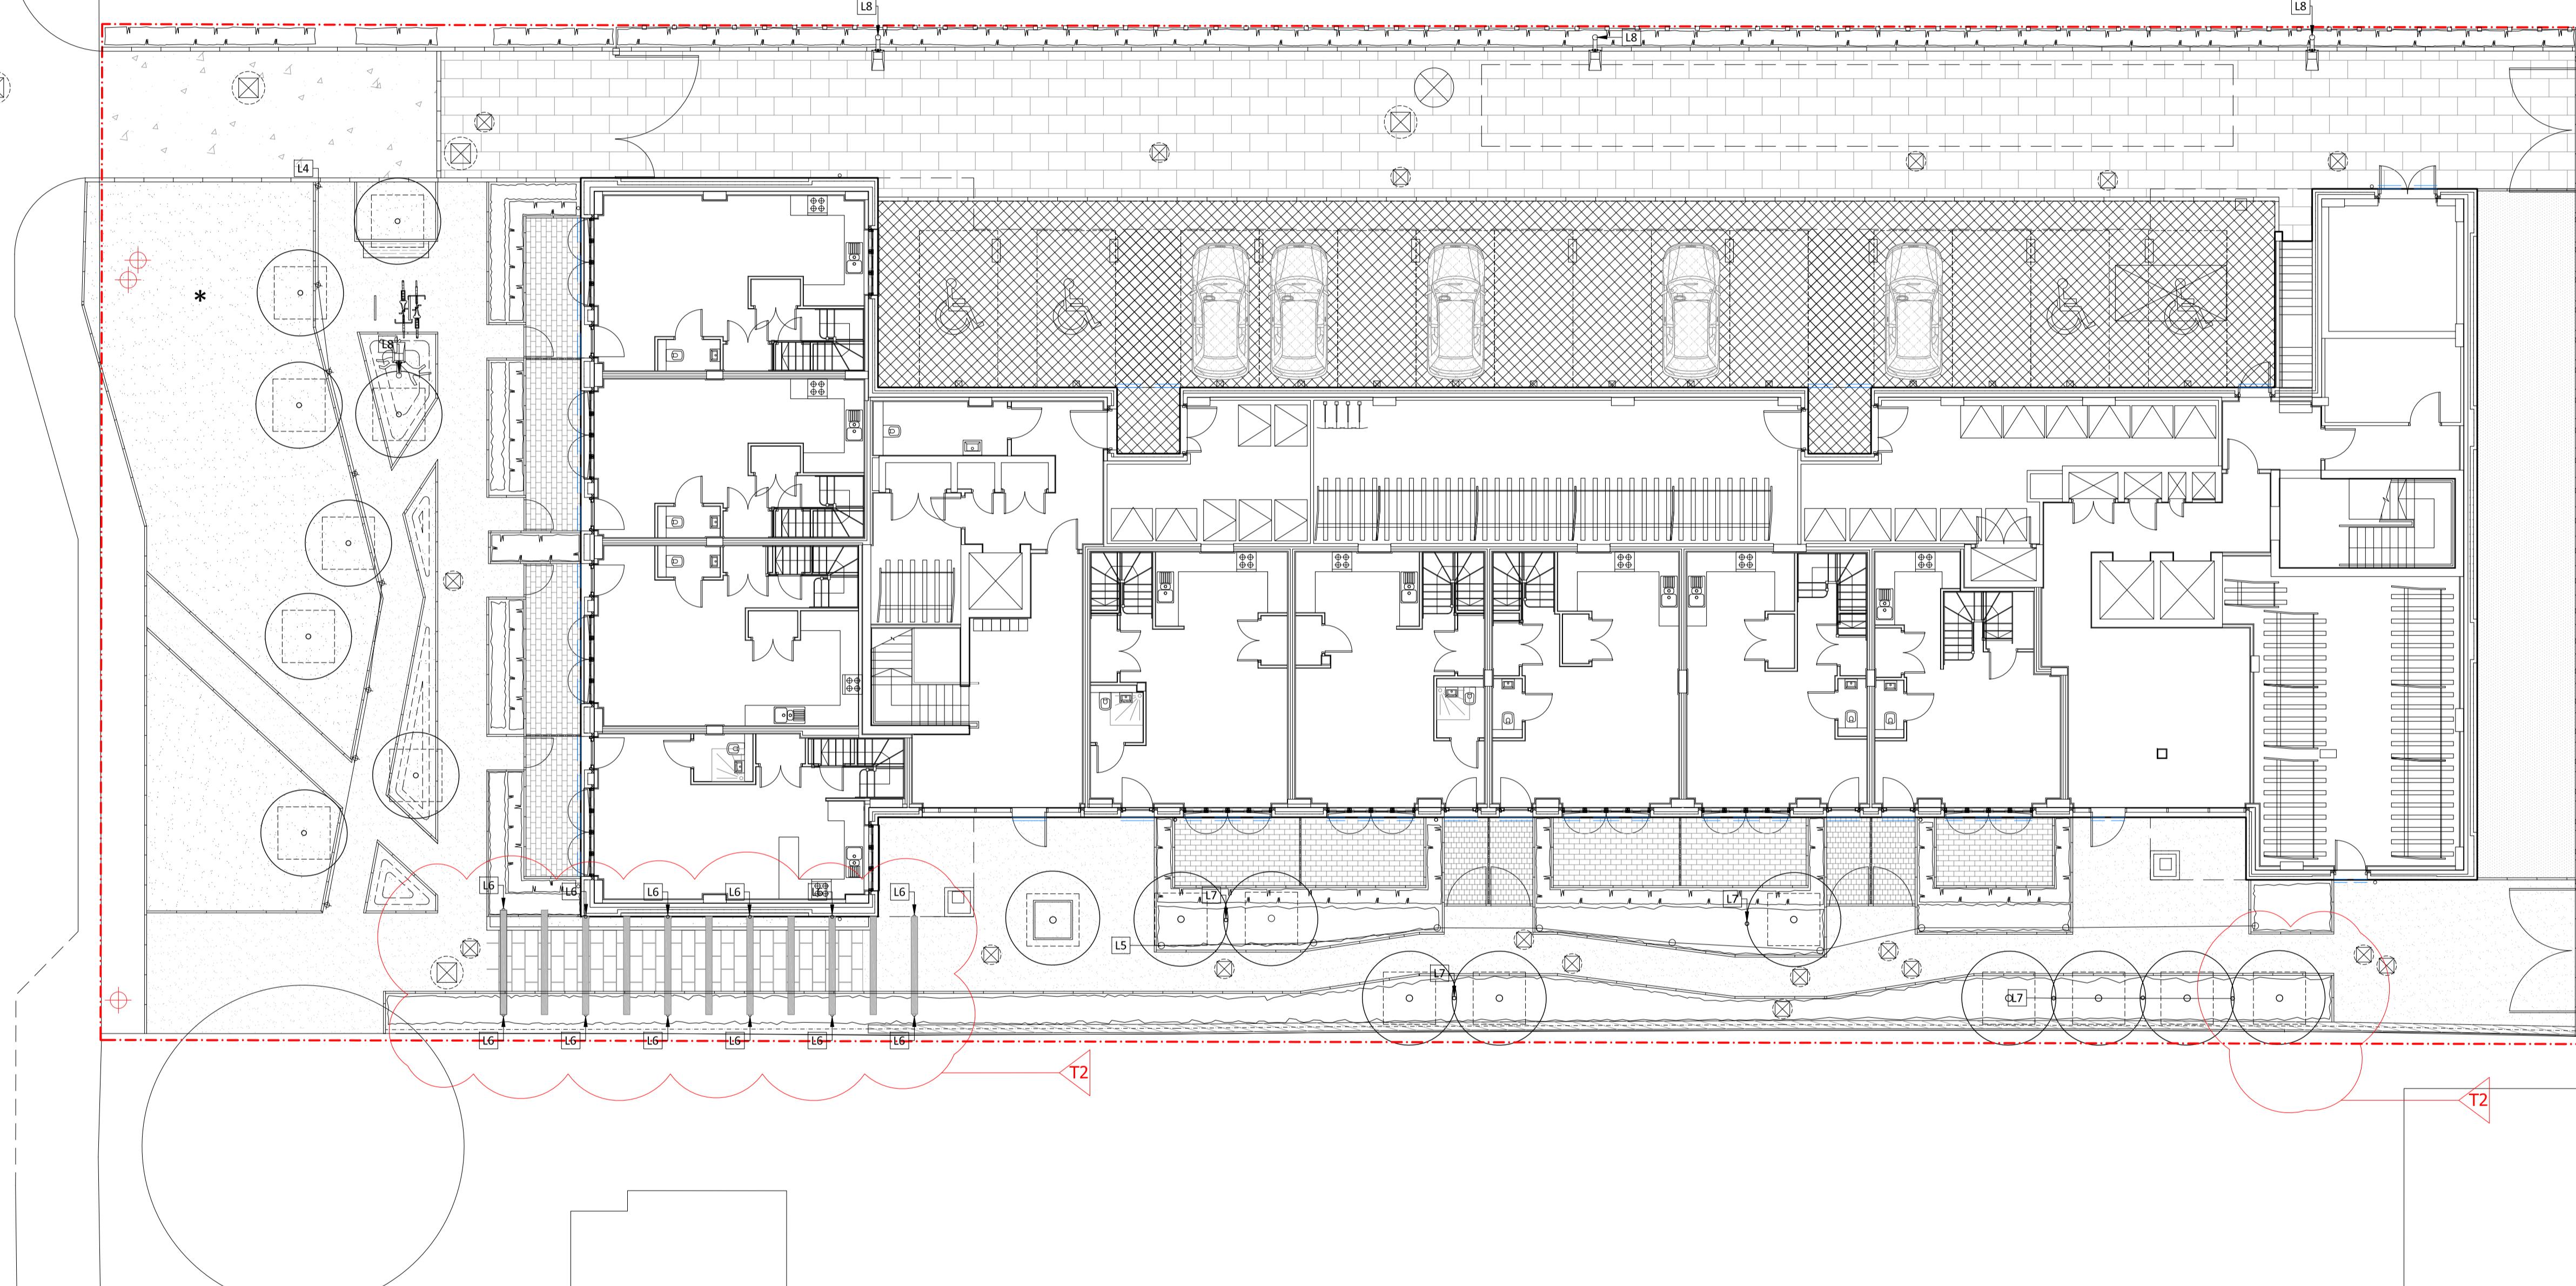

FORMER NESTLES FACTORY

GENERAL NOTE:

1) All light fitting products and manufacturers to be agreed by the M&E engineer

Key	
	Site boundary line
	Proposed in-ground luminaire to light the ground plain - 88 671 K3 (light sector 60 degrees) by BEGA
	Proposed external bollard lighting
	Proposed canopy downlights
	Proposed tree uplighting
	Proposed light column locations

Rev	Date	Description	Drawn	Checked
T2	23.02.23	Updated canopy light locations	NP	MD
T1	30.01.23	Updated canopy light locations	NP	MD
TO	18.11.22	Issue for tender	KY	MD

FOR TENDER

LT
10 Bartlett Street
Bath
BA1 2QZ
T +44 (0) 1225 852115
E contactus@ltstudio.co.uk

STUDIO

Client:
CHARLES EDWARDS

Project:
9, NESTLES AVENUE

Title:
LANDSCAPE LIGHTING PLAN - GROUND FLOOR

Designed:	MND	Drawn:	KY	Checked:	MND
Scale @ A1	1:125	Date:	SEPT 2022	Approved:	MND
Drawing No.:	LTS_130(01)111	Revision:			T2