


**GENERAL NOTES:**

1. ALL DIMENSIONS AND LEVELS SHALL BE CHECKED ON SITE PRIOR TO CONSTRUCTION WORKS COMMENCING.
2. ALL LANDSCAPE DRAWINGS TO BE READ IN CONJUNCTION WITH ALL RELEVANT ARCHITECTS & ENGINEERS DRAWINGS AND SPECIFICATIONS.
3. ANY DISCREPANCY CONCERNING THE DRAWINGS SHOULD BE REFERRED TO LANDSCAPE ARCHITECT IMMEDIATELY.
4. ALL DIMENSIONS ARE IN MILLIMETERS UNLESS NOTED OTHERWISE.
5. ALL LEVELS ARE IN METERS.
6. EXISTING SERVICE ALIGNMENTS SHALL BE CHECKED ON SITE BY THE CONTRACTOR PRIOR TO CONSTRUCTION WORK COMMENCING.

Key	
	Site boundary line
	Proposed rectangular wall recessed LED luminaire Linn RCT LED GL50 742 CL GL by Thorn Lighting or similar & approved
	Proposed in-ground luminaire to light the ground plain - 88 671 K3 (light sector 60 degrees) by BEGA

### 7-11 NESTLES AVENUE


NESTLES AVENUE

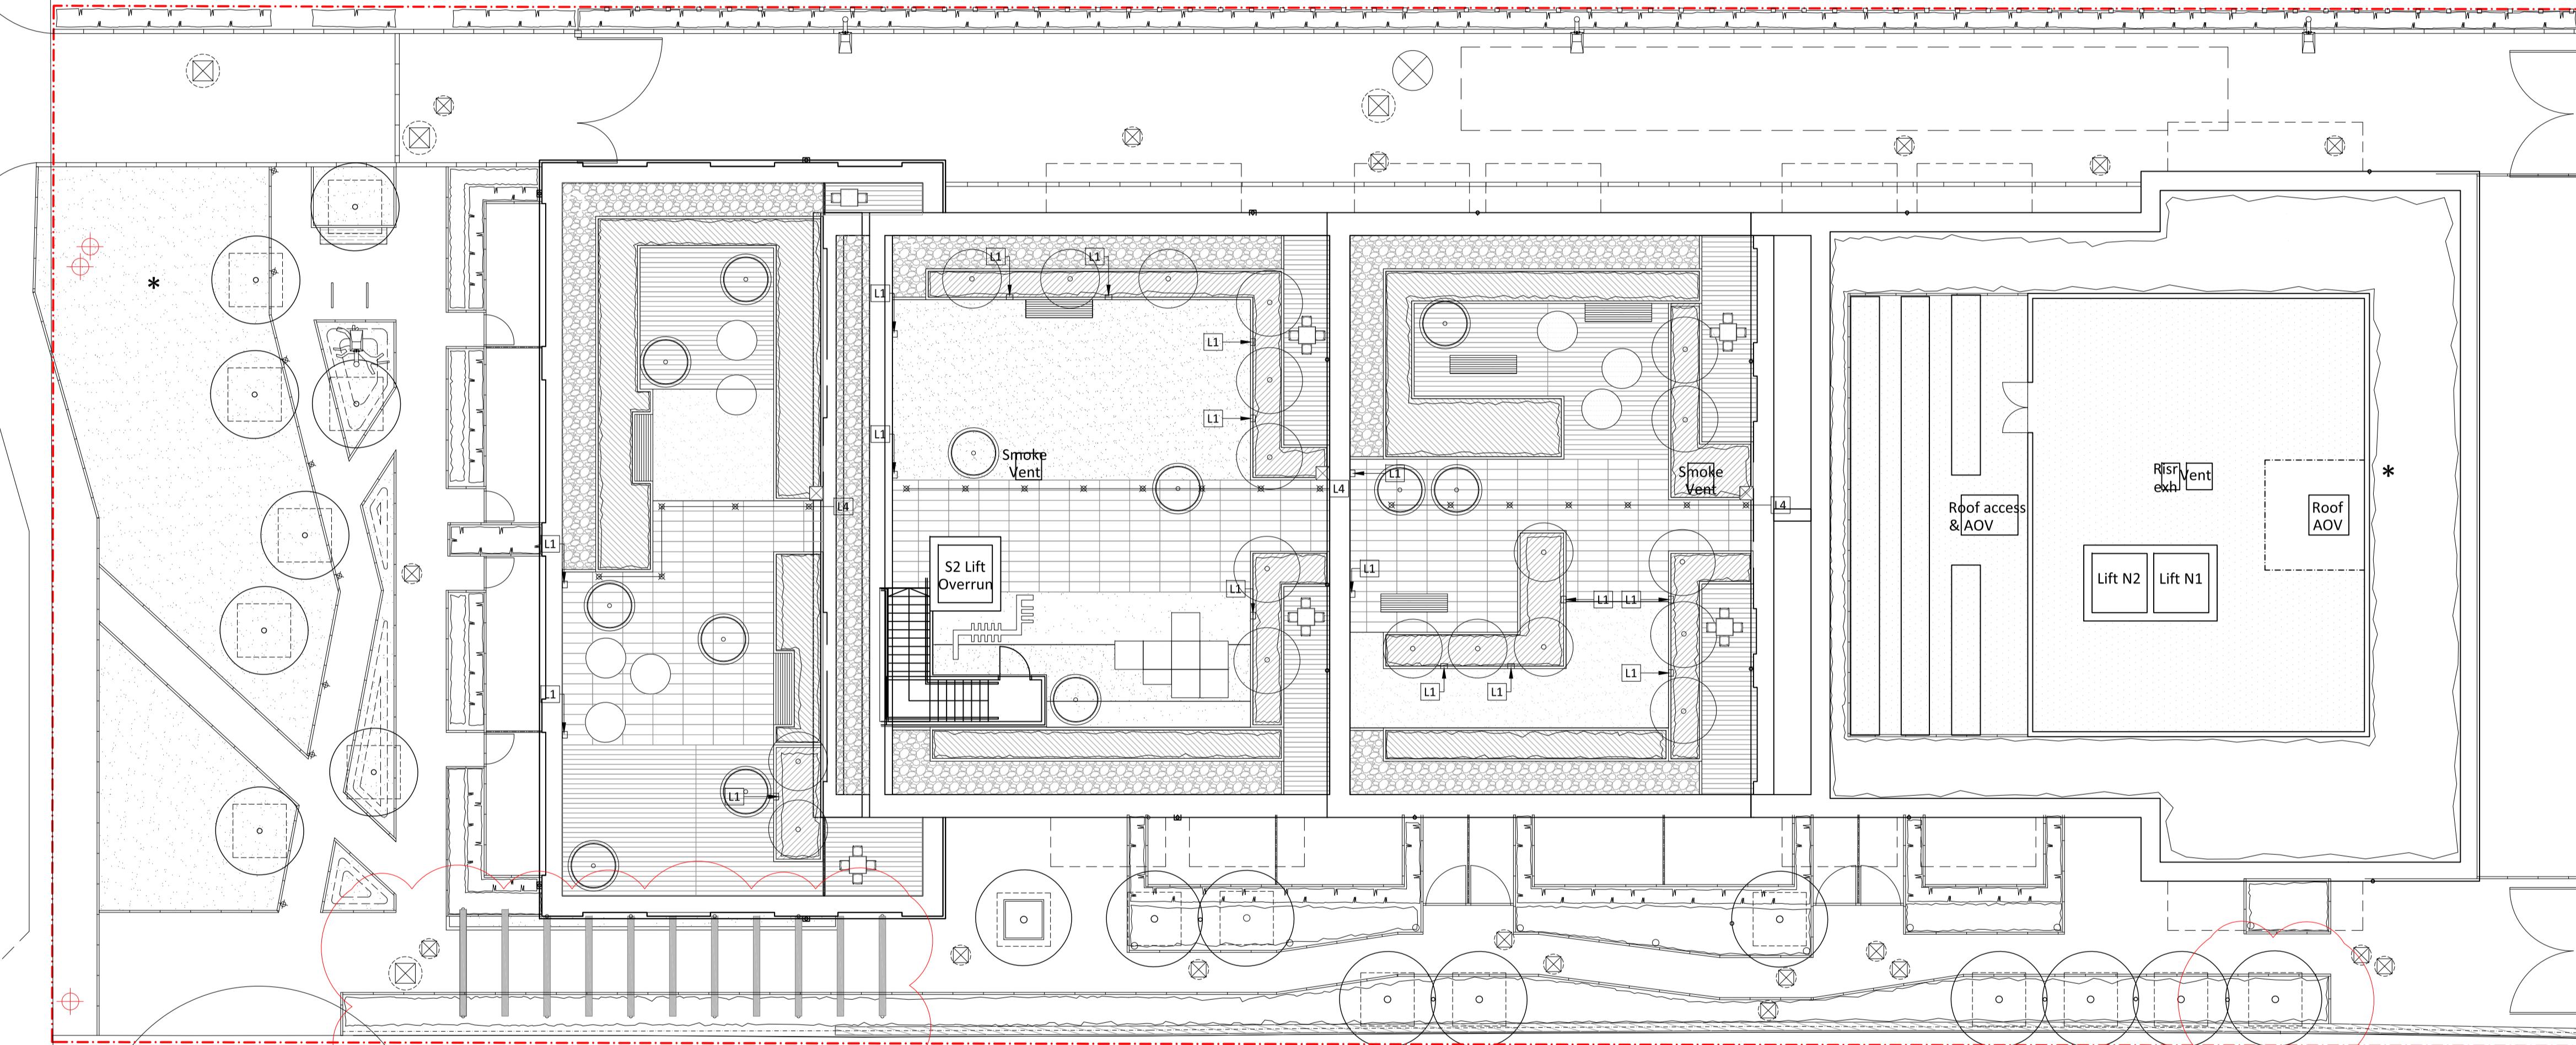

### FORMER NESTLES FACTORY

GENERAL NOTE:

1) All light fitting products and manufacturers to be agreed by the M&E engineer

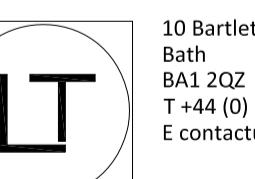T2	23.02.23	Issue for tender	NP	MD
T1	12.12.22	Pavement realigned to new joints	KY	MD
TO	18.11.22	Issue for tender	KY	MD
Rev	Date	Description	Drawn	Checked
<b>FOR TENDER</b>				
<b>STUDIO</b>  10 Bartlett Street Bath BA1 2QZ T +44 (0) 1225 852115 E contactus@ltstudio.co.uk				
Client: CHARLES EDWARDS				
Project: 9 NESTLES AVENUE				
Title: LANDSCAPE LIGHTING PLAN - ROOF TERRACES				
Designed:	MND	Drawn:	KY	Checked:
Scale @ A1	1:125	Date:	SEPT 2022	Approved:
Drawing No.:	LTS_130(01)112	Revision:	T2	