

- NOTES**
1. ALL THE DIMENSIONS TO BE CHECKED AT SITE AS WORK COMMENCES.
 2. ANY DISCREPANCIES OR OMISSIONS FOUND IN THE DRAWINGS SHALL BE REPORTED TO THE ARCHITECT IMMEDIATELY.
 3. FOLLOW WRITTEN DIMENSIONS ONLY AND DO NOT SCALE THE DRAWING.
 4. ALL THE DIMENSIONS ARE IN MM UNLESS NOTED OTHERWISE.
 5. THIS PROPOSAL MUST NOT BE USED FOR ANY OTHER PURPOSE OTHER THAN STATED BELOW.
 6. NO WORK TO BE CARRIED OUT PRIOR TO THE APPROVAL OF THE DRAWINGS UNDER THE TOWN PLANNING AND COUNTRY PLANNING ACTS AND THE BUILDING REGULATIONS.
 7. ALL DIMENSIONS, LEVELS AND DETAIL OF EXISTING STRUCTURE INDICATED ON THE DRAWING TO BE CHECKED ON SITE BY THE MAIN CONTRACTOR BEFORE COMMENCING THE WORK AND ANY VARIANCE NOTED TO BE REPORTED TO A & N ARCHITECTS LTD.
 8. MAIN CONTRACTOR TO BE RESPONSIBLE FOR NOTIFYING THE LOCAL AUTHORITY OF THE START OF THE WORK AND FOR ARRANGING REQUIRED STAGE INSPECTIONS TO BE CARRIED OUT. CLIENT TO BE ADVISED OF ANY ADDITIONAL WORKS REQUESTED BY THE BUILDING INSPECTOR.
 9. ALL DIMENSIONS READ IN CONJUNCTION WITH ALL THE STRUCTURAL ENGINEER'S DRAWINGS AND CALCULATIONS.

PROJECT-
12 & 14 Poplars Close,
Ruislip,
HA4 7BU


DRAWING STATUS
PLANNING

DRAWING TITLE
PROPOSED GROUND FLOOR PLAN

| | |
|-----------------|-----------|
| SCALE- 1:200/A3 | DRAWN BY- |
| DATE- MAR 2023 | PROJ NO - |
| DRG NO- | REVISION- |

CAD FILE
ARCHITECTS :
A & N ARCHITECTS LTD.

COPY RIGHT
THIS DRAWING IS THE PROPERTY OF A & N ARCHITECTS AND SHALL NOT BE COPIED, REPRODUCED OR USED FOR THE PURPOSE OTHER THAN WHICH IT HAS BEEN PREPARED.

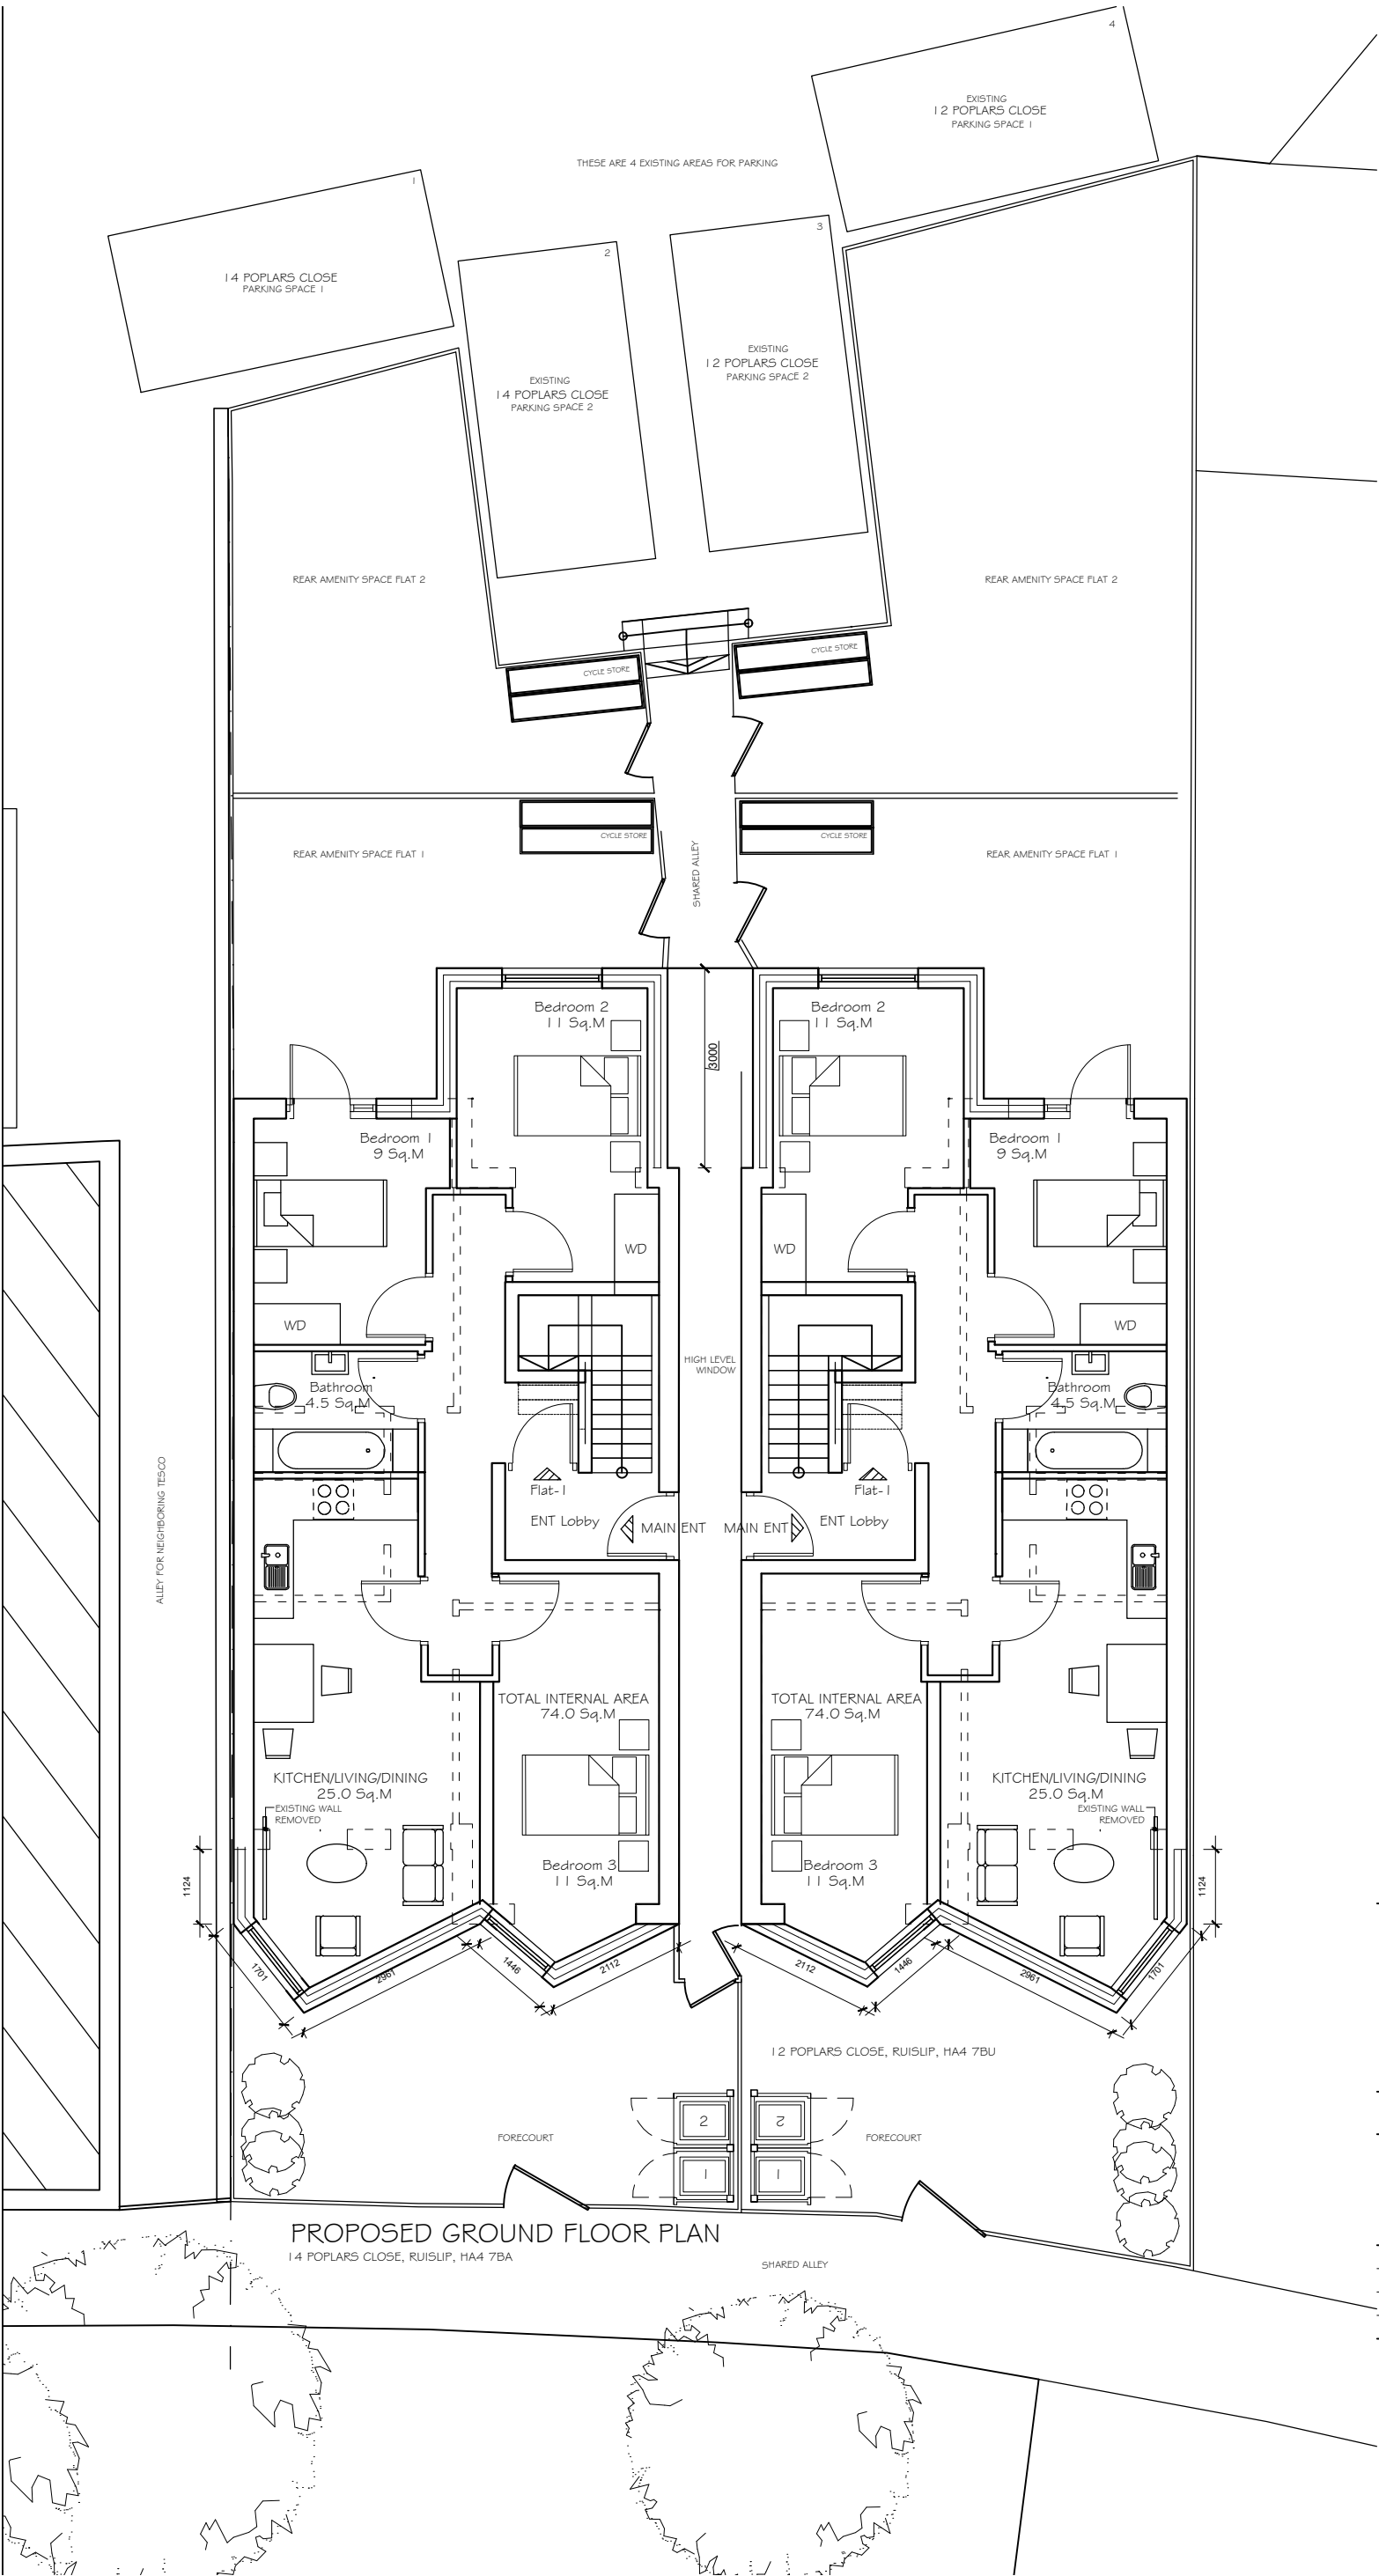

- NOTES**
1. ALL THE DIMENSIONS TO BE CHECKED AT SITE AS WORK COMMENCES.
 2. ANY DISCREPANCIES OR OMISSIONS FOUND IN THE DRAWINGS SHALL BE REPORTED TO THE ARCHITECT IMMEDIATELY.
 3. FOLLOW WRITTEN DIMENSIONS ONLY AND DO NOT SCALE THE DRAWING.
 4. ALL THE DIMENSIONS ARE IN MM UNLESS NOTED OTHERWISE.
 5. THIS PROPOSAL MUST NOT BE USED FOR ANY OTHER PURPOSE OTHER THAN STATED BELOW.
 6. NO WORK TO BE CARRIED OUT PRIOR TO THE APPROVAL OF THE DRAWINGS UNDER THE TOWN PLANNING AND COUNTRY PLANNING ACTS AND THE BUILDING REGULATIONS.
 7. ALL DIMENSIONS, LEVELS AND DETAIL OF EXISTING STRUCTURE INDICATED ON THE DRAWING TO BE CHECKED ON SITE BY THE MAIN CONTRACTOR BEFORE COMMENCING THE WORK AND ANY VARIANCE NOTED TO BE REPORTED TO A & N ARCHITECTS LTD.
 8. MAIN CONTRACTOR TO BE RESPONSIBLE FOR NOTIFYING THE LOCAL AUTHORITY OF THE START OF THE WORK AND FOR ARRANGING REQUIRED STAGE INSPECTIONS TO BE CARRIED OUT. CLIENT TO BE ADVISED OF ANY ADDITIONAL WORKS REQUESTED BY THE BUILDING INSPECTOR.
 9. ALL DIMENSIONS READ IN CONJUNCTION WITH ALL THE STRUCTURAL ENGINEER'S DRAWINGS AND CALCULATIONS.

PROJECT-
12 & 14 Poplars Close,
Ruislip,
HA4 7BU


DRAWING STATUS
PLANNING

DRAWING TITLE
PROPOSED GROUND FLOOR PLAN

| | |
|-----------------|-----------|
| SCALE- 1:100/A3 | DRAWN BY- |
| DATE- MAR 2023 | PROJ NO - |
| DRG NO- AR-P06 | REVISION- |


CAD FILE
ARCHITECTS :
A & N ARCHITECTS LTD.

COPY RIGHT
THIS DRAWING IS THE PROPERTY OF A & N ARCHITECTS AND SHALL NOT BE COPIED, REPRODUCED OR USED FOR THE PURPOSE OTHER THAN WHICH IT HAS BEEN PREPARED.

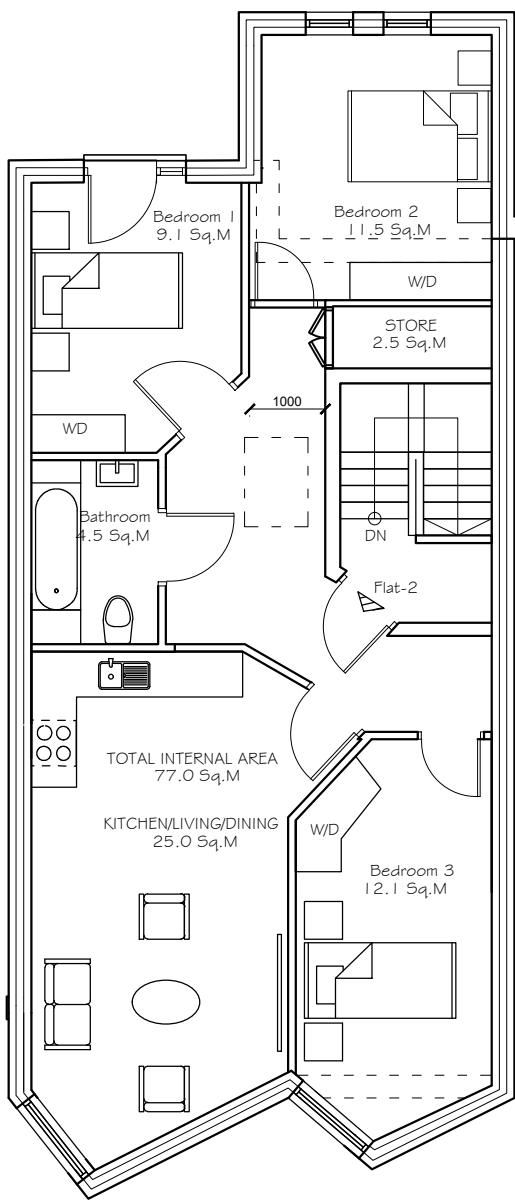

PROPOSED FIRST FLOOR PLAN

14 POPLARS CLOSE, RUISLIP, HA4 7BA

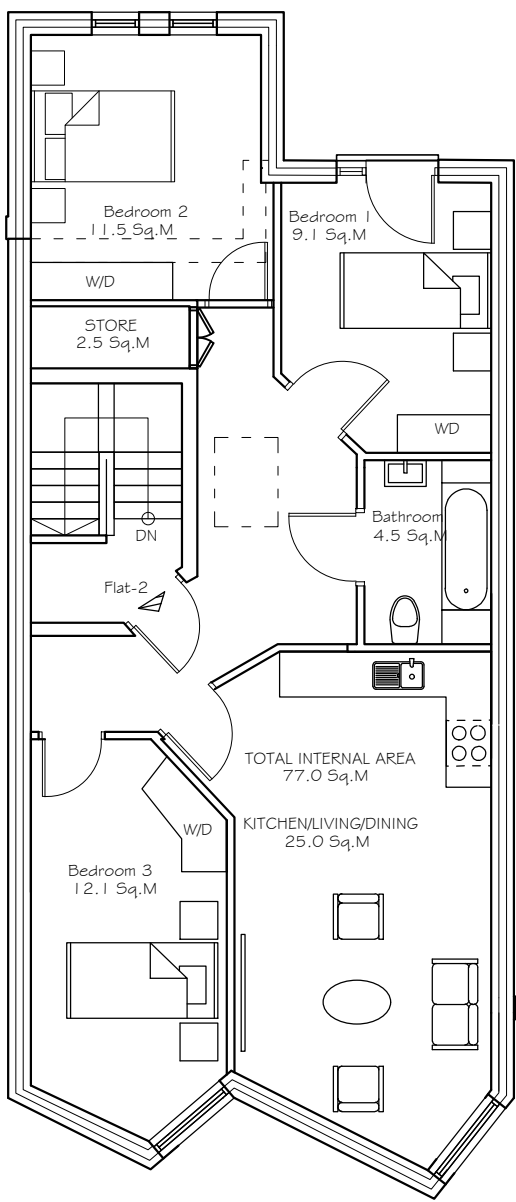

12 POPLARS CLOSE, RUISLIP, HA4 7BU



10 metres

5

2

1

0

SCALE BAR 1:100

NOTES

1. ALL THE DIMENSIONS TO BE CHECKED AT SITE AS WORK COMMENCES.
2. ANY DISCREPANCIES OR OMISSIONS FOUND IN THE DRAWINGS SHALL BE REPORTED TO THE ARCHITECT IMMEDIATELY.
3. FOLLOW WRITTEN DIMENSIONS ONLY AND DO NOT SCALE THE DRAWING.
4. ALL THE DIMENSIONS ARE IN MM UNLESS NOTED OTHERWISE.
5. THIS PROPOSAL MUST NOT BE USED FOR ANY OTHER PURPOSE OTHER THAN STATED BELOW.
6. NO WORK TO BE CARRIED OUT PRIOR TO THE APPROVAL OF THE DRAWINGS UNDER THE TOWN PLANNING AND COUNTRY PLANNING ACTS AND THE BUILDING REGULATIONS.
7. ALL DIMENSIONS, LEVELS AND DETAIL OF EXISTING STRUCTURE INDICATED ON THE DRAWING TO BE CHECKED ON SITE BY THE MAIN CONTRACTOR BEFORE COMMENCING THE WORK AND ANY VARIANCE NOTED TO BE REPORTED TO A & N ARCHITECTS LTD.
8. MAIN CONTRACTOR TO BE RESPONSIBLE FOR NOTIFYING THE LOCAL AUTHORITY OF THE START OF THE WORK AND FOR ARRANGING REQUIRED STAGE INSPECTIONS TO BE CARRIED OUT. CLIENT TO BE ADVISED OF ANY ADDITIONAL WORKS REQUESTED BY THE BUILDING INSPECTOR.
9. ALL DIMENSIONS READ IN CONJUNCTION WITH ALL THE STRUCTURAL ENGINEER'S DRAWINGS AND CALCULATIONS.

PROJECT-
12 & 14 Poplars Close,
Ruislip,
HA4 7BU

DRAWING STATUS
PLANNING

DRAWING TITLE
PROPOSED FIRST FLOOR PLAN

SCALE- 1:100/A3 DRAWN BY-

DATE- MAR 2023 PROJ NO -

DRG NO- AR-P07 REVISION-

CAD FILE

ARCHITECTS :
A & N ARCHITECTS LTD.

COPY RIGHT
THIS DRAWING IS THE PROPERTY OF A & N ARCHITECTS AND SHALL NOT BE COPIED, REPRODUCED OR USED FOR THE PURPOSE OTHER THAN WHICH IT HAS BEEN PREPARED.





- NOTES**
1. ALL THE DIMENSIONS TO BE CHECKED AT SITE AS WORK COMMENCES.
 2. ANY DISCREPANCIES OR OMISSIONS FOUND IN THE DRAWINGS SHALL BE REPORTED TO THE ARCHITECT IMMEDIATELY.
 3. FOLLOW WRITTEN DIMENSIONS ONLY AND DO NOT SCALE THE DRAWING.
 4. ALL THE DIMENSIONS ARE IN MM UNLESS NOTED OTHERWISE.
 5. THIS PROPOSAL MUST NOT BE USED FOR ANY OTHER PURPOSE OTHER THAN STATED BELOW.
 6. NO WORK TO BE CARRIED OUT PRIOR TO THE APPROVAL OF THE DRAWINGS UNDER THE TOWN PLANNING AND COUNTRY PLANNING ACTS AND THE BUILDING REGULATIONS.
 7. ALL DIMENSIONS, LEVELS AND DETAIL OF EXISTING STRUCTURE INDICATED ON THE DRAWINGS TO BE CHECKED ON SITE BY THE MAIN CONTRACTOR BEFORE COMMENCING THE WORK AND ANY VARIANCE NOTED TO BE REPORTED TO A & N ARCHITECTS LTD.
 8. MAIN CONTRACTOR TO BE RESPONSIBLE FOR NOTIFYING THE LOCAL AUTHORITY OF THE START OF THE WORK AND FOR ARRANGING REQUIRED STAGE INSPECTIONS TO BE CARRIED OUT CLIENT TO BE ADVISED OF ANY ADDITIONAL WORKS REQUESTED BY THE BUILDING INSPECTOR.
 9. ALL DIMENSIONS READ IN CONJUNCTION WITH ALL THE STRUCTURAL ENGINEER'S DRAWINGS AND CALCULATIONS.

| REVISION NOTES: | | |
|-----------------|--------|------------|
| REVISION - | DATE - | COMMENTS - |
| | | |
| | | |
| | | |
| | | |
| | | |
| | | |
| | | |

| | |
|--|--|
| PROJECT- 12 & 14 Poplars Close, Ruislip, HA4 7BU | |
| DRAWING STATUS PLANNING | |
| DRAWING TITLE PROPOSED FRONT AND REAR ELEVATIONS | |

| | |
|------------------|------------|
| SCALE- 1:100/A2 | DRAWN BY- |
| DATE- MARCH 2023 | PROJ NO - |
| DRG NO- AR-P08 | REVISION-B |
| CAD FILE | |

ARCHITECTS :
A & N ARCHITECTS LTD.
©COPY RIGHT
THIS DRAWING IS THE PROPERTY OF A & N ARCHITECTS AND SHALL NOT BE COPIED, REPRODUCED OR USED FOR THE PURPOSE OTHER THAN WHICH IT HAS BEEN PREPARED.

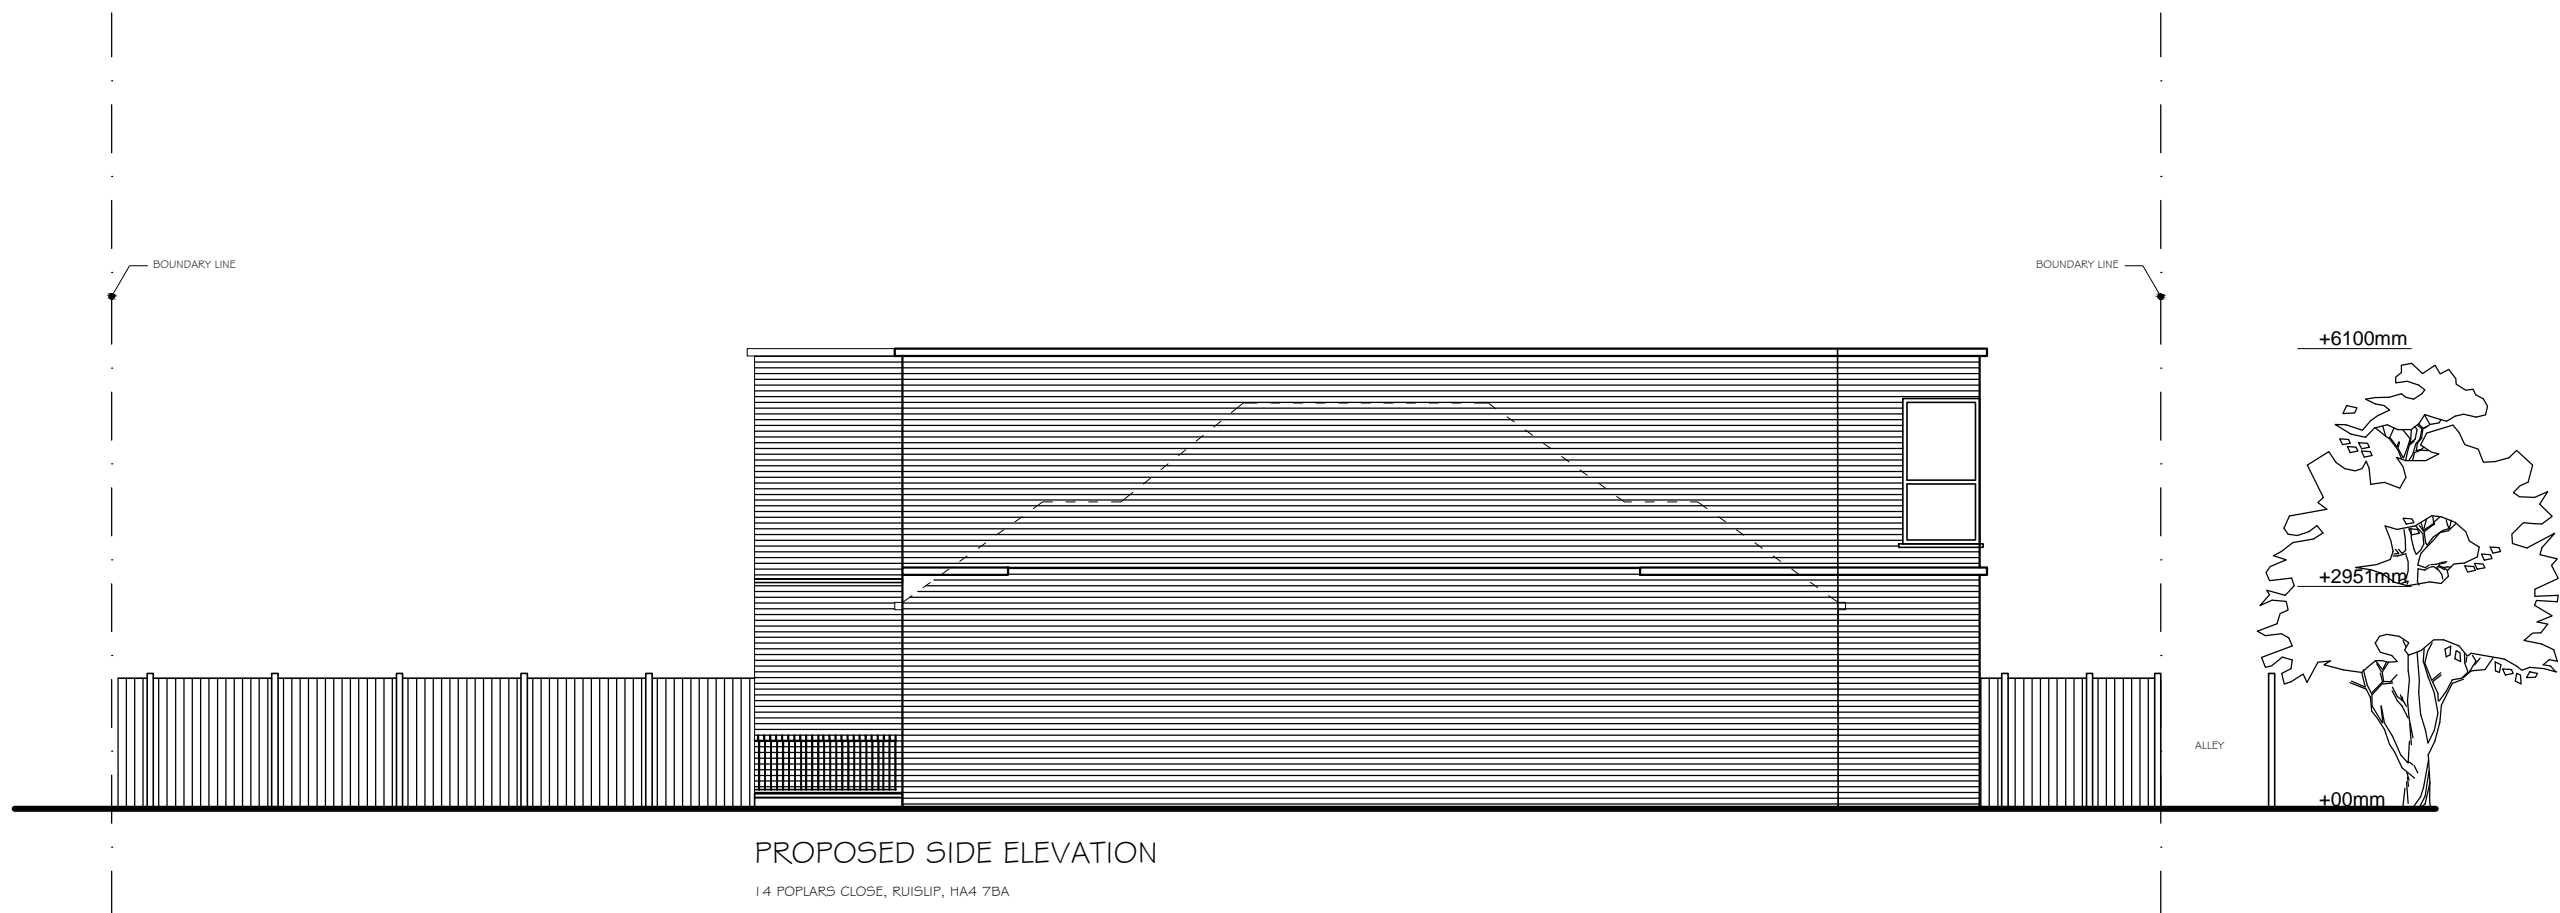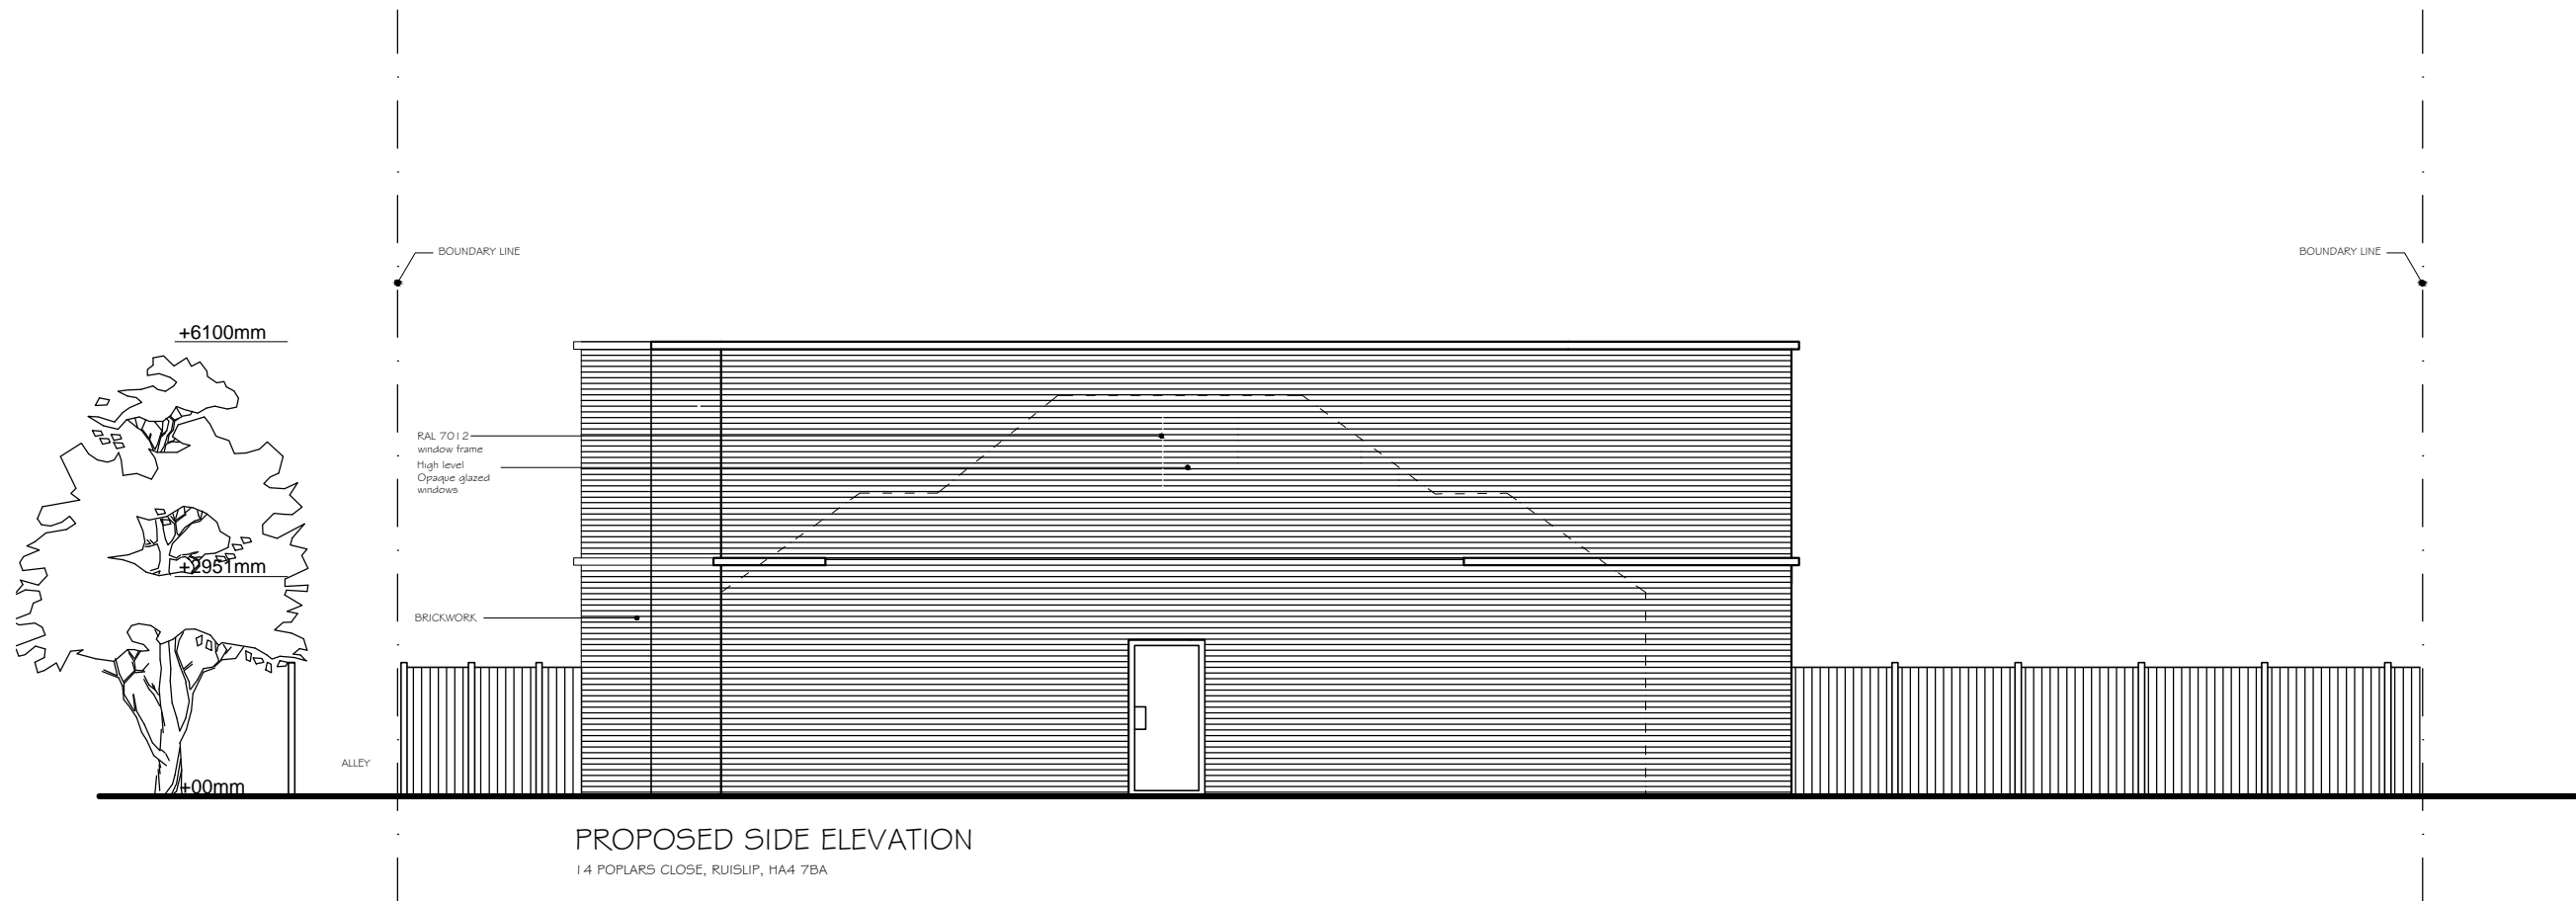

NOTES

- 1.ALL THE DIMENSIONS TO BE CHECKED AT SITE AS WORK COMMENCES.
- 2.ANY DISCREPANCIES OR OMISSIONS FOUND IN THE DRAWINGS SHALL BE REPORTED TO THE ARCHITECT IMMEDIATELY.
- 3.FOLLOW WRITTEN DIMENSIONS ONLY AND DO NOT SCALE THE DRAWING.
- 4.ALL THE DIMENSIONS ARE IN MM UNLESS NOTED OTHERWISE.
- 5.THIS PROPOSAL MUST NOT BE USED FOR ANY OTHER PURPOSE OTHER THAN STATED BELOW.
- 6.NO WORK TO BE CARRIED OUT PRIOR TO THE APPROVAL OF THE DRAWINGS UNDER THE TOWN PLANNING AND COUNTRY PLANNING ACTS AND THE BUILDING REGULATIONS.
- 7.ALL DIMENSIONS, LEVELS AND DETAIL OF EXISTING STRUCTURE INDICATED ON THE DRAWINGS TO BE CHECKED ON SITE BY THE MAIN CONTRACTOR BEFORE COMMENCING THE WORK AND ANY VARIANCE NOTED TO BE REPORTED TO A & N ARCHITECTS LTD.
- 8.MAIN CONTRACTOR TO BE RESPONSIBLE FOR NOTIFYING THE LOCAL AUTHORITY OF THE START OF THE WORK AND FOR ARRANGING REQUIRED STAGE INSPECTIONS TO BE CARRIED OUT CLIENT TO BE ADVISED OF ANY ADDITIONAL WORKS REQUESTED BY THE BUILDING INSPECTOR.
9. ALL DIMENSIONS READ IN CONJUNCTION WITH ALL THE STRUCTURAL ENGINEER'S DRAWINGS AND CALCULATIONS.

REVISION NOTES:

| REVISION - | DATE - | COMMENTS - |
|------------|--------|------------|
| | | |
| | | |
| | | |
| | | |
| | | |
| | | |
| | | |

PROJECT-
12 & 14 Poplars Close,
Ruislip,
HA4 7BU

DRAWING STATUS
PLANNING

DRAWING TITLE
PROPOSED SIDE ELEVATIONS

| | |
|------------------|-----------------|
| SCALE- 1:100/A2 | DRAWN BY- |
| DATE- MARCH 2023 | PROJ NO - |
| DRG NO- AR-P09 | REVISION- REV B |

CAD FILE

ARCHITECTS :
A & N ARCHITECTS LTD.
COPY RIGHT

THIS DRAWING IS THE PROPERTY OF A & N ARCHITECTS AND SHALL NOT BE COPIED, REPRODUCED OR USED FOR THE PURPOSE OTHER THAN WHICH IT HAS BEEN PREPARED.