




**EXISTING NORTH-WEST ELEVATION
(SCALE 1:50)**

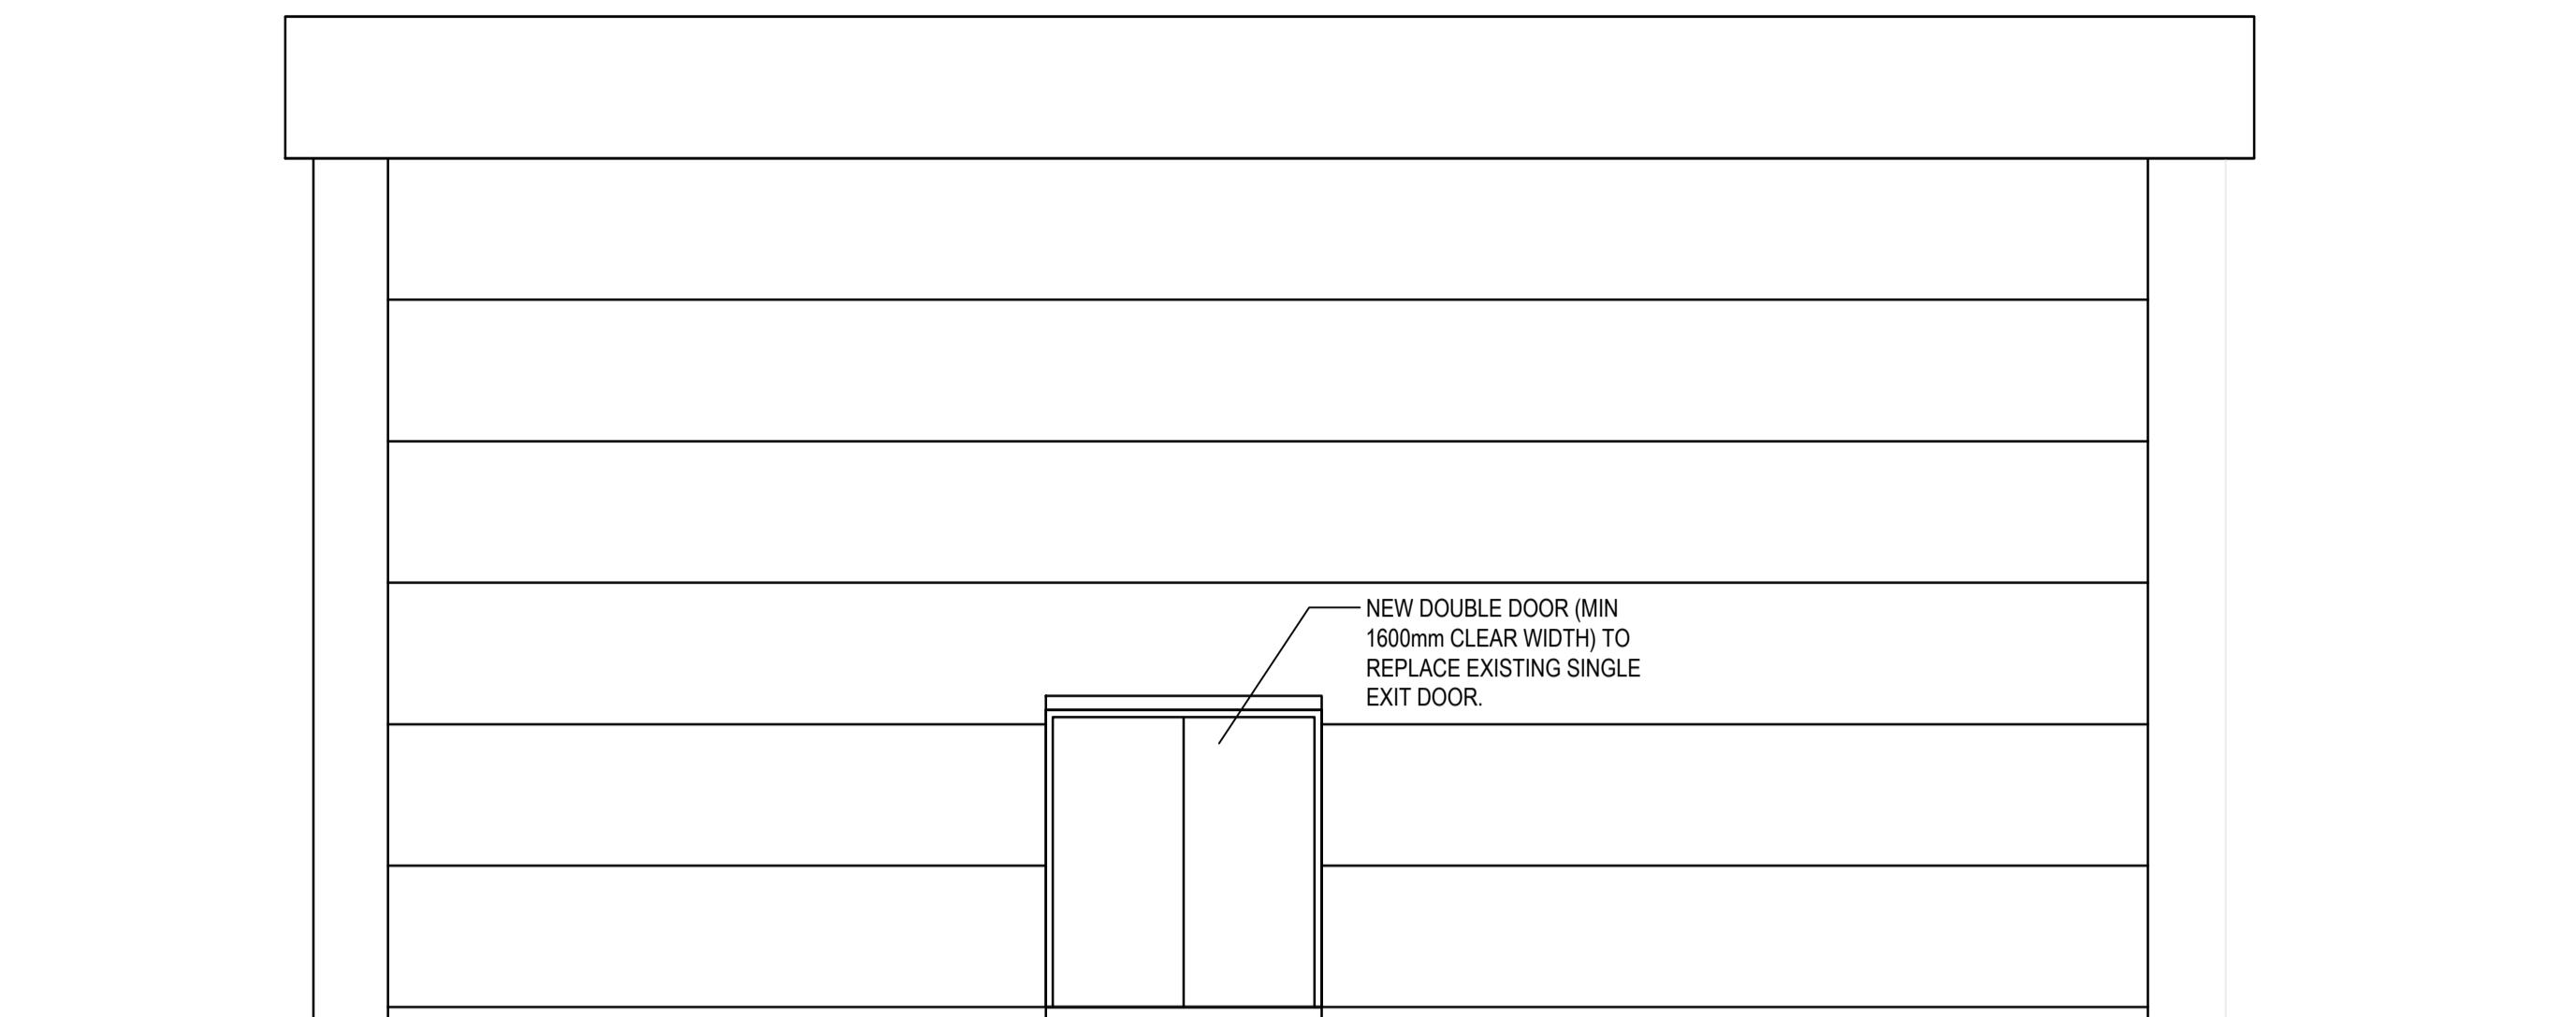


**PROPOSED NORTH-WEST ELEVATION
(SCALE 1:50)**

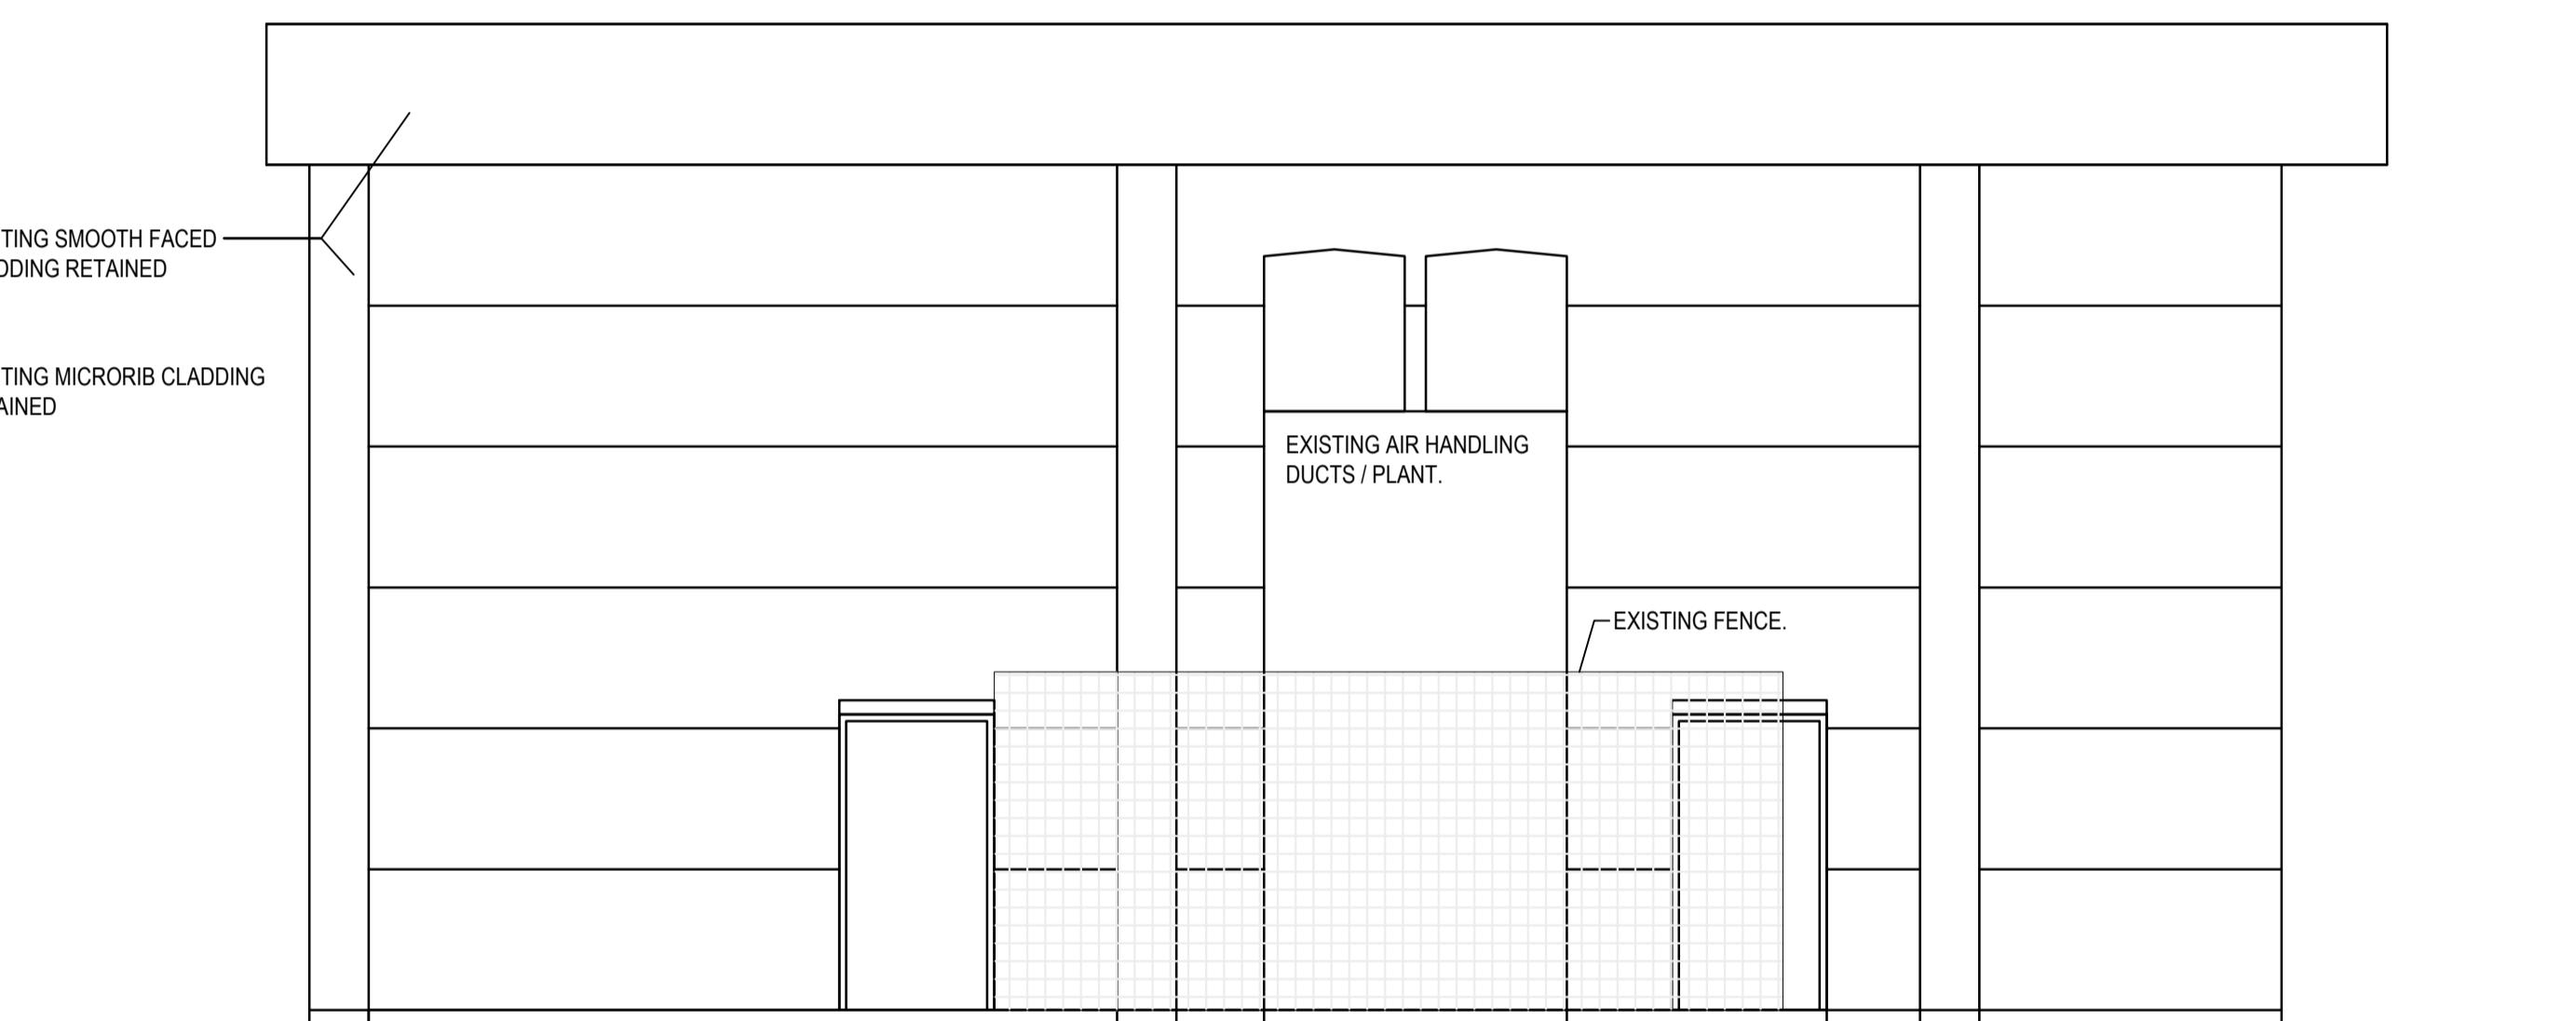

**EXISTING SOUTH-WEST ELEVATION
(SCALE 1:50)**

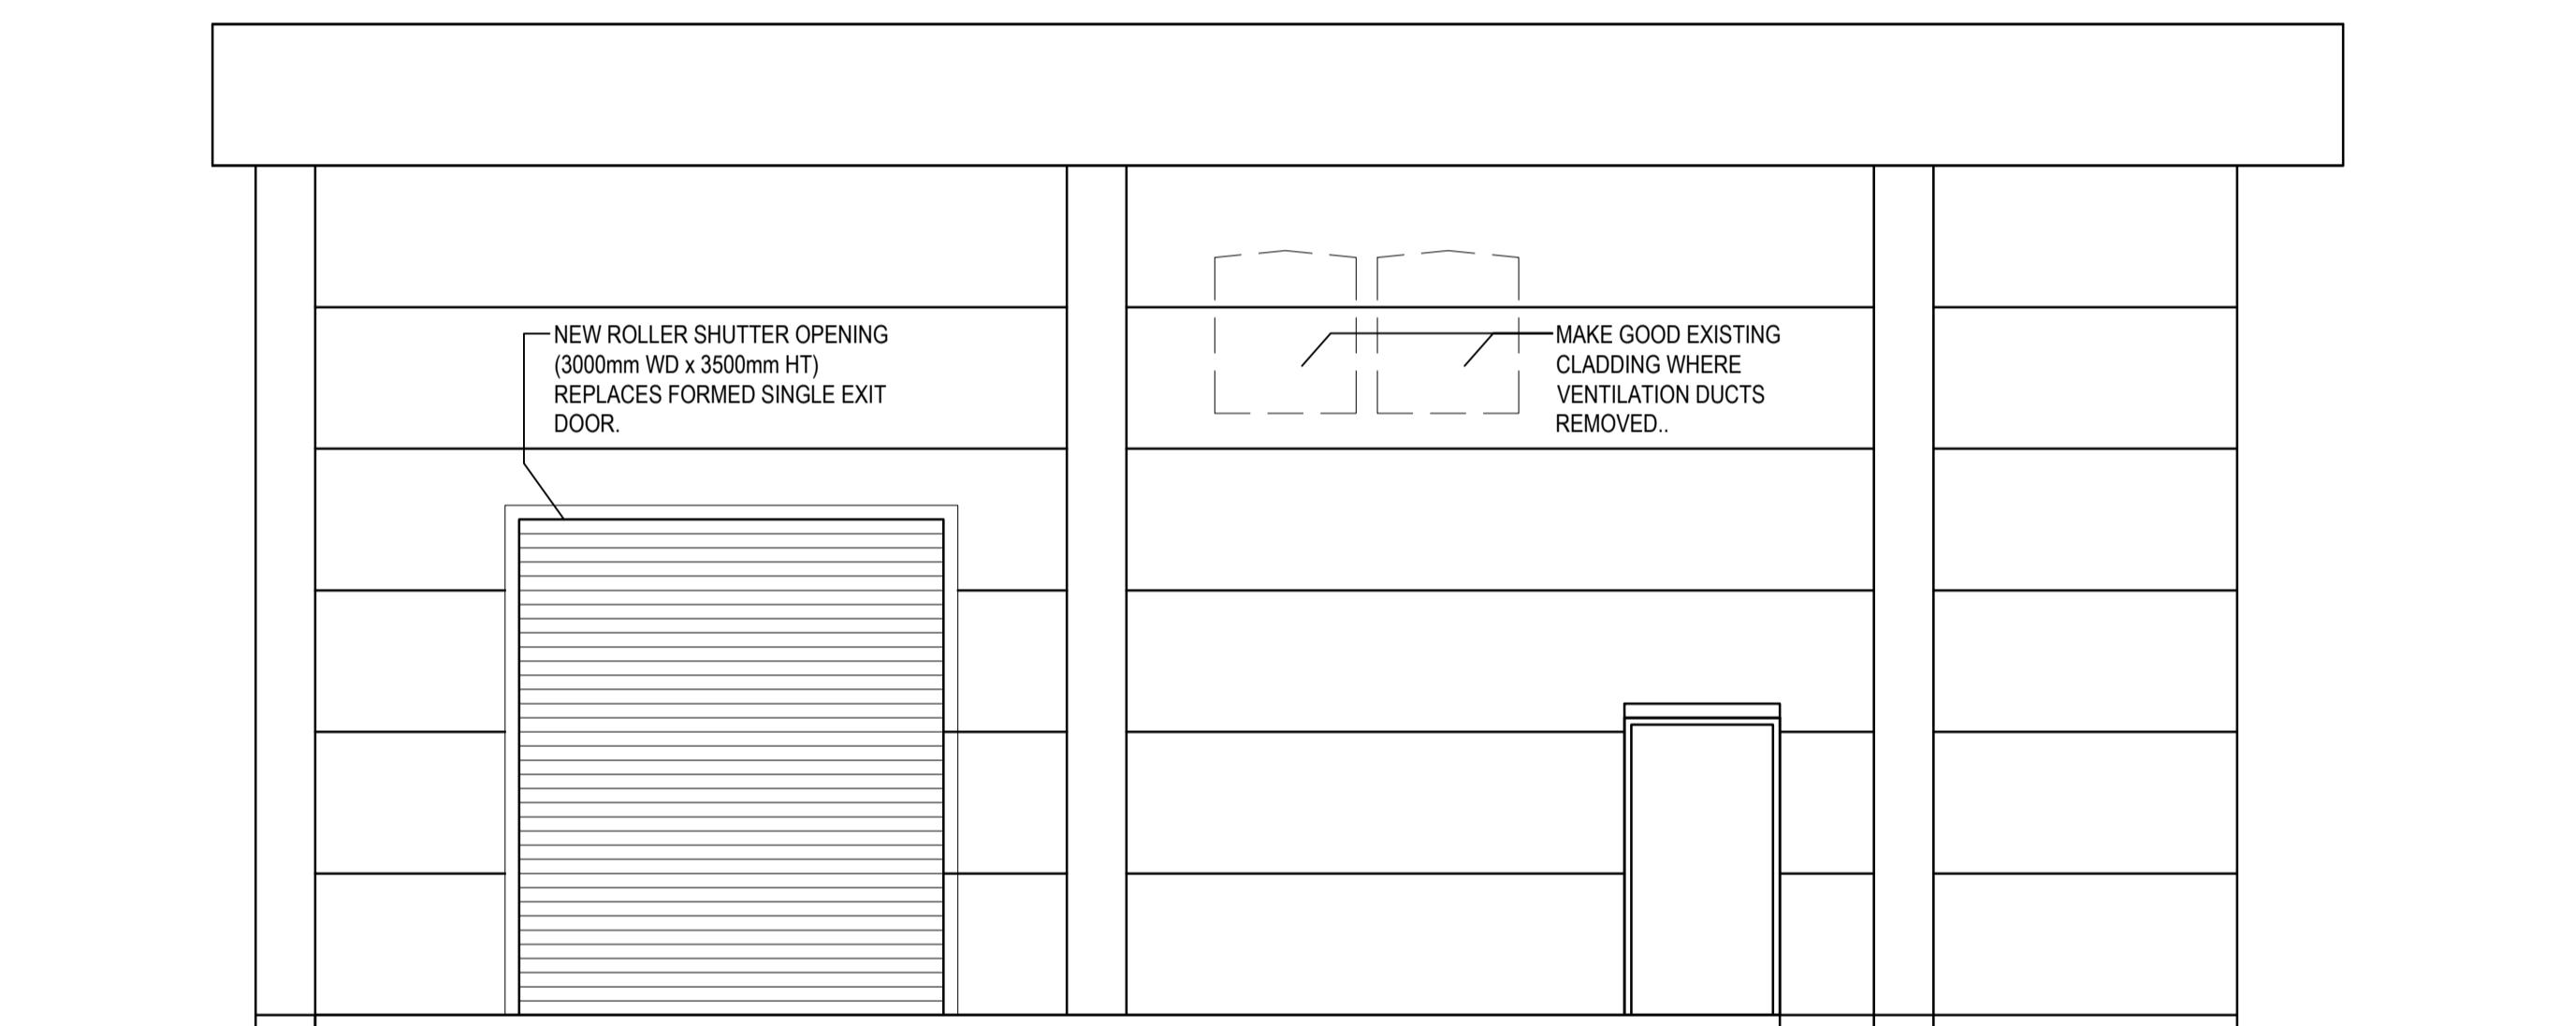

**PROPOSED SOUTH-WEST ELEVATION
(SCALE 1:50)**

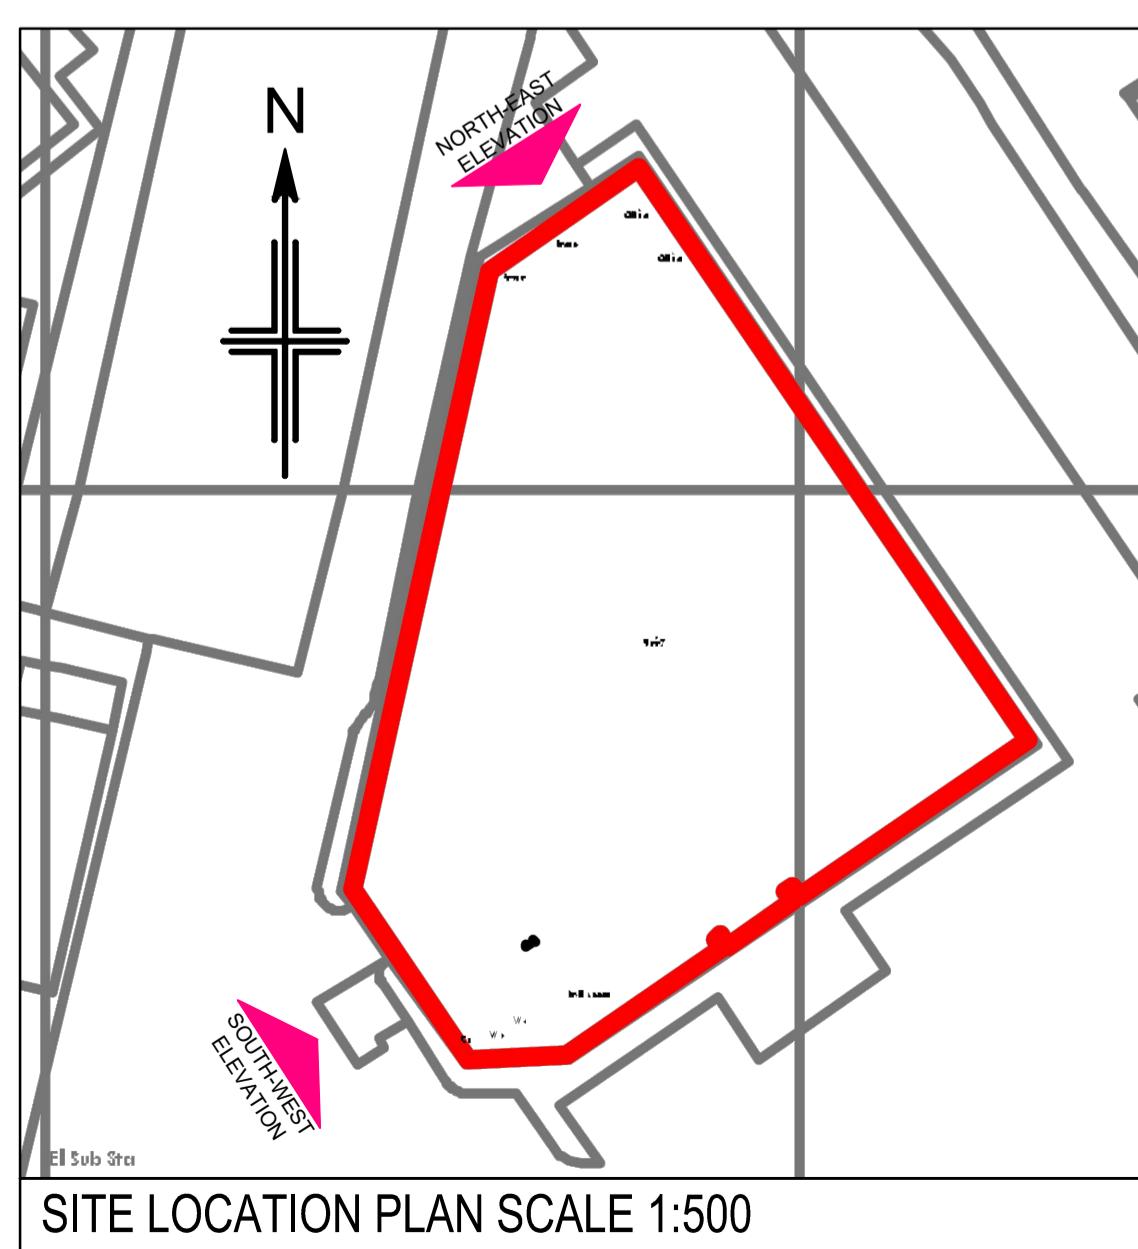

COOGAN & CO
 Architects Ltd
 122 UPPER LISBURN ROAD, FINAGHY,
 BAFAST. BT10 0BG
 t. 02890 301130
 e. admin@cooganco.co.uk

PROJECT TITLE
SMYTHS TOYS
 UNIT 2, COWLEY RETAIL PARK,
 HIGH ROAD,
 COWLEY,
 UXBRIDGE UB8 2TE

DRAWING TITLE
**EXISTING & PROPOSED
ELEVATIONS**

SCALE DATE **CHK'D**
 AS SHOWN@A1 NOV'23 DH

DWG NO. 23-167-P-03

REVISION

THIS DRAWING TO BE READ IN CONJUNCTION WITH ALL RELEVANT ARCHITECTS AND ENGINEER'S DRAWINGS. THIS DRAWING REMAINS THE PROPERTY OF THE ARCHITECT. NO DIMENSION TO BE SCALED FROM THIS DRAWING.