


Front Elevation




Right Elevation

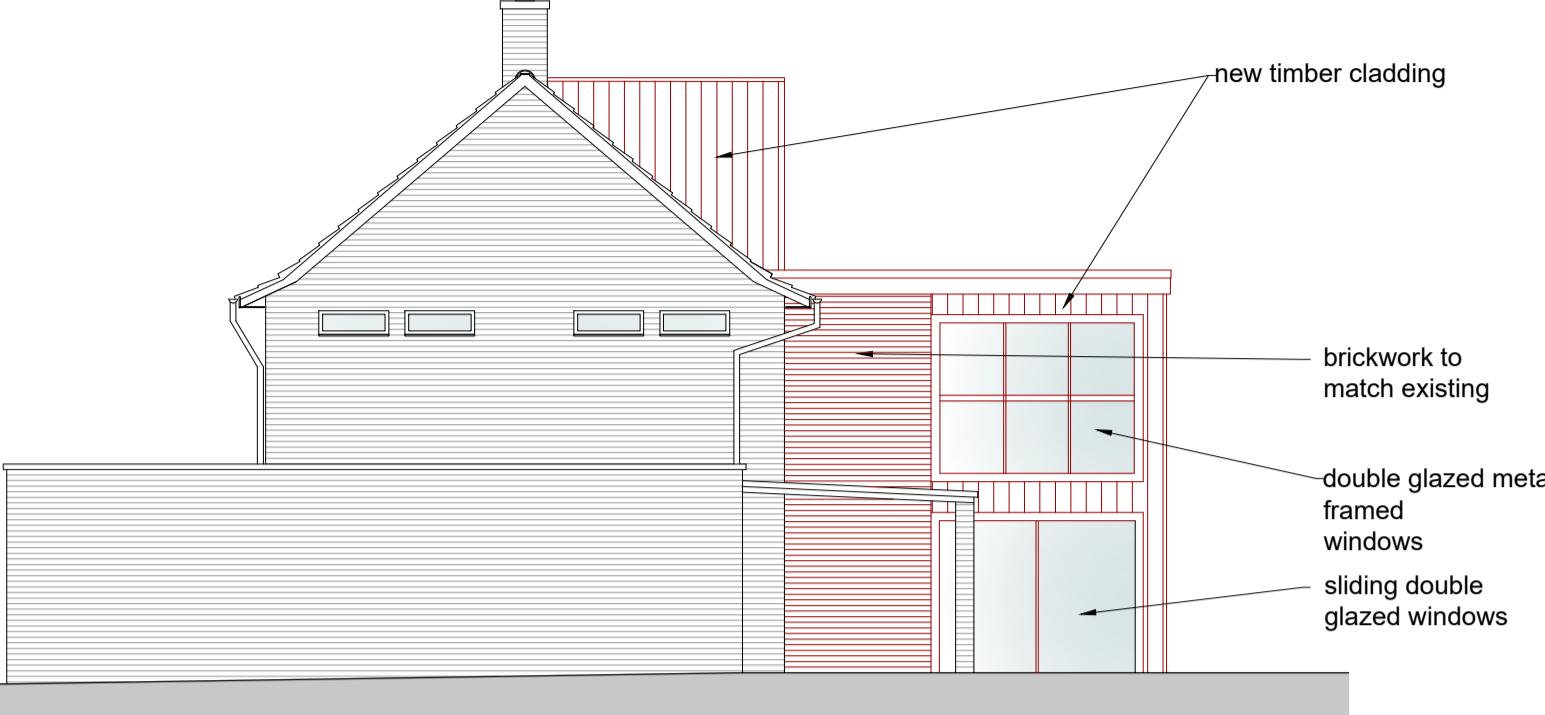


Rear Elevation




Left Sectional Elevation

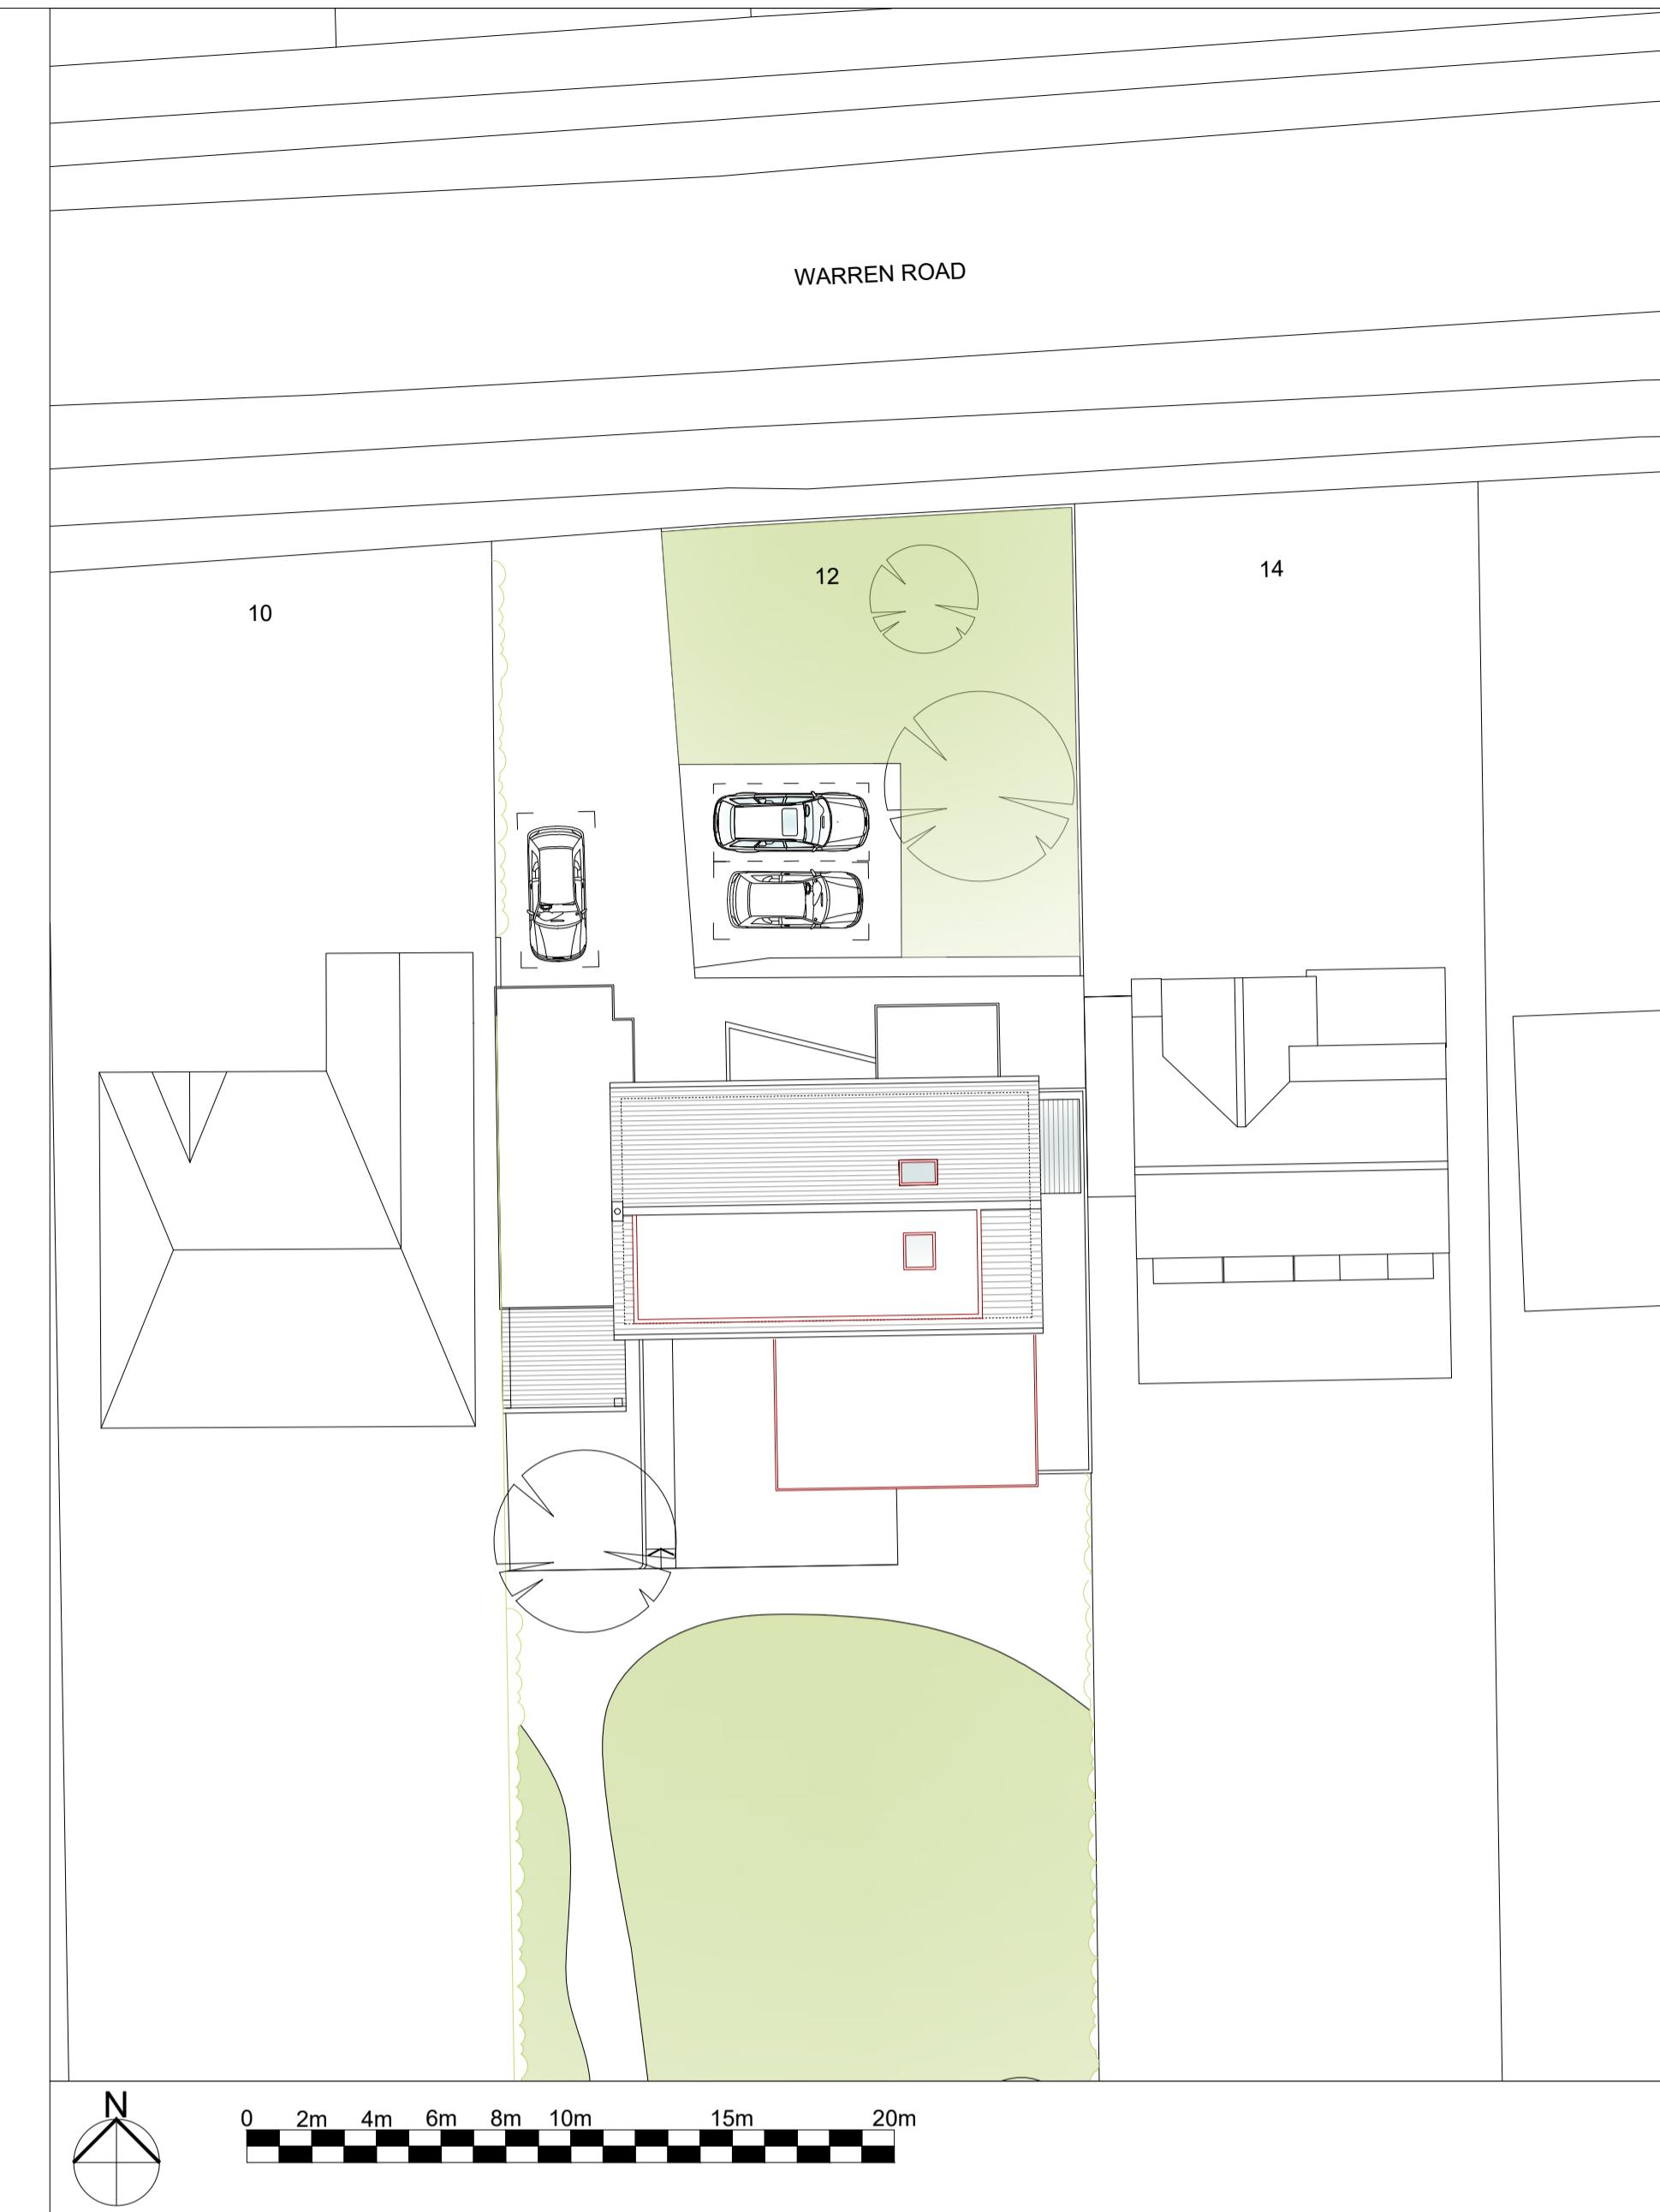


Site/Roof Plan 1:200

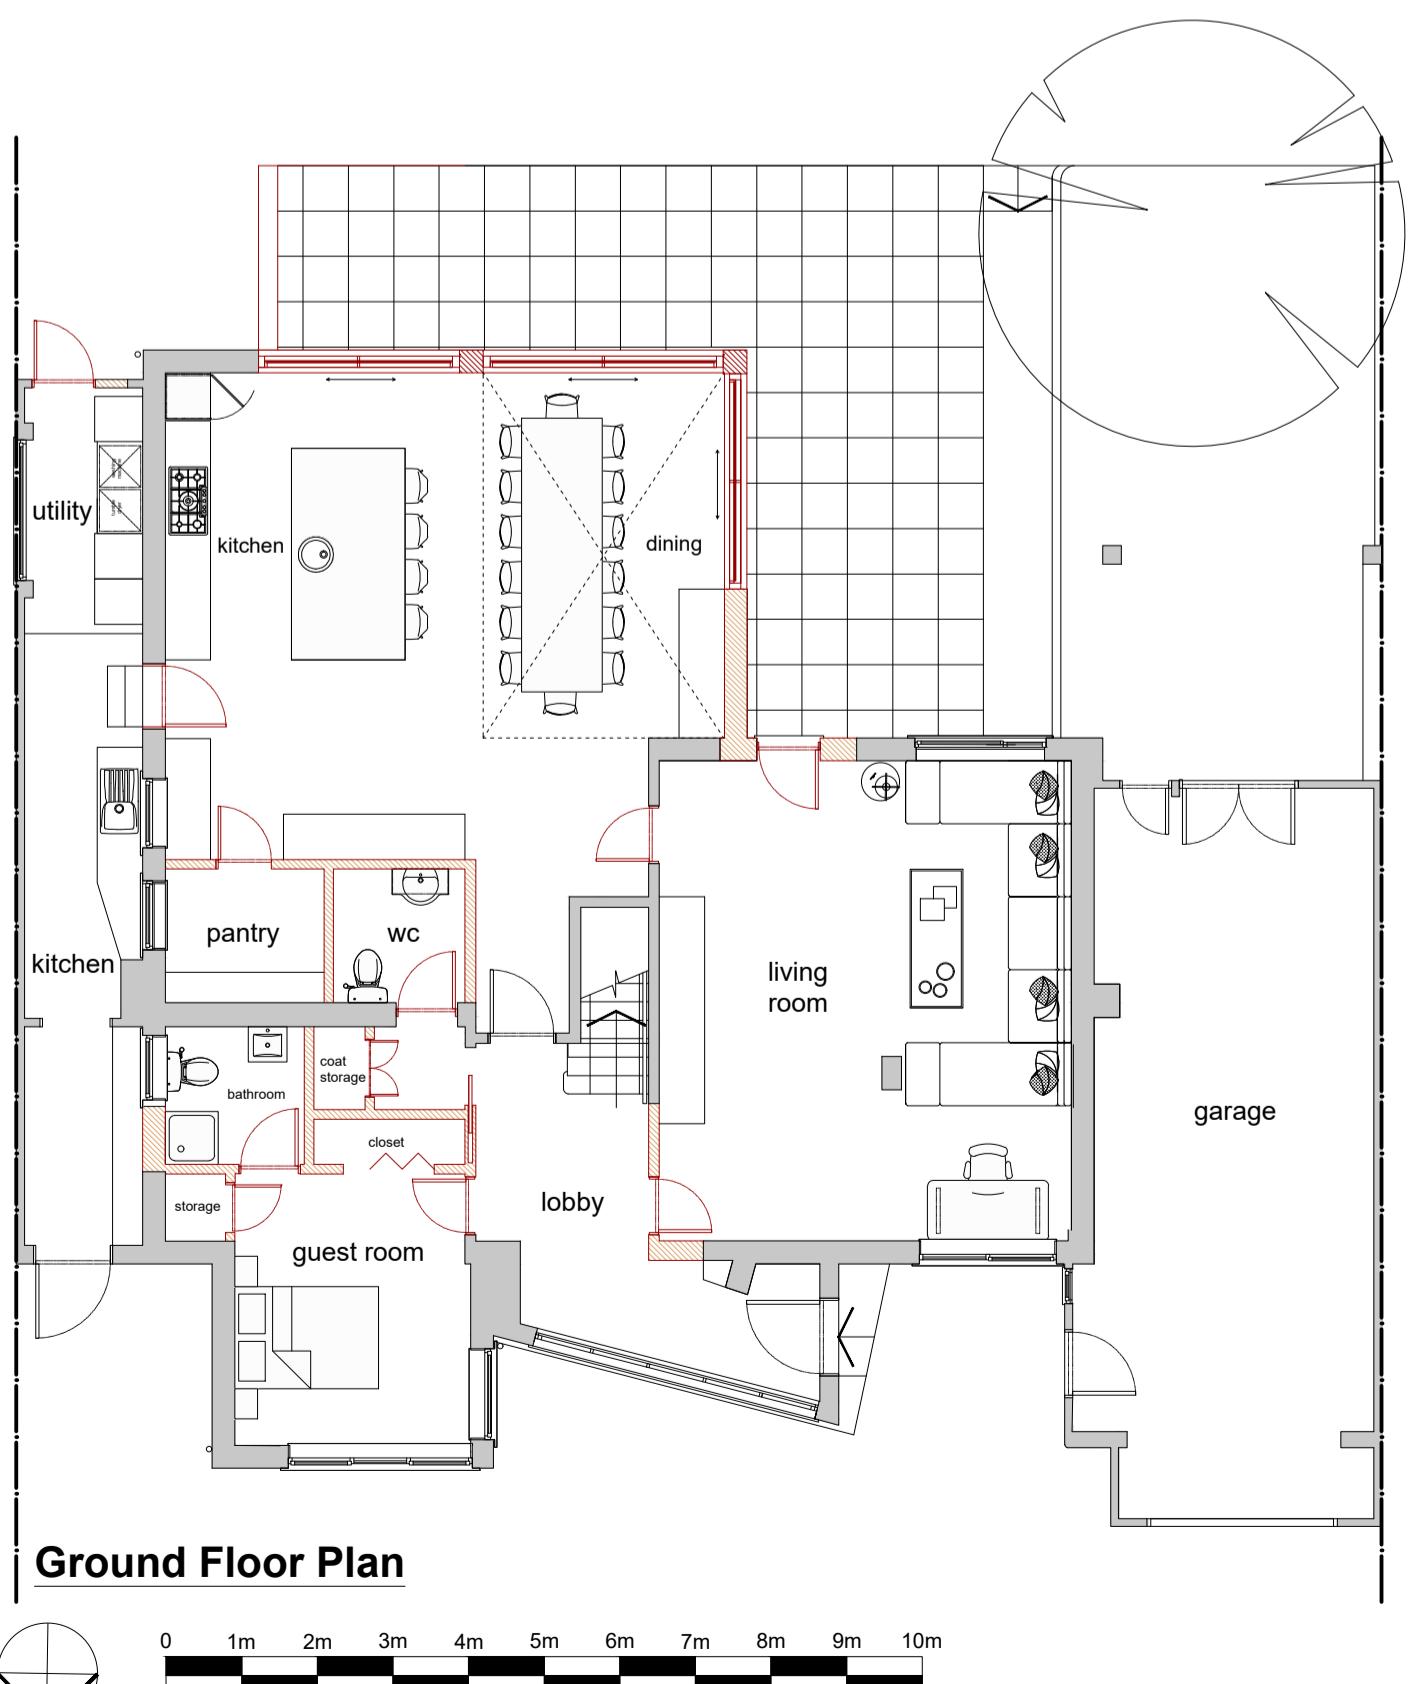

Ground Floor Plan

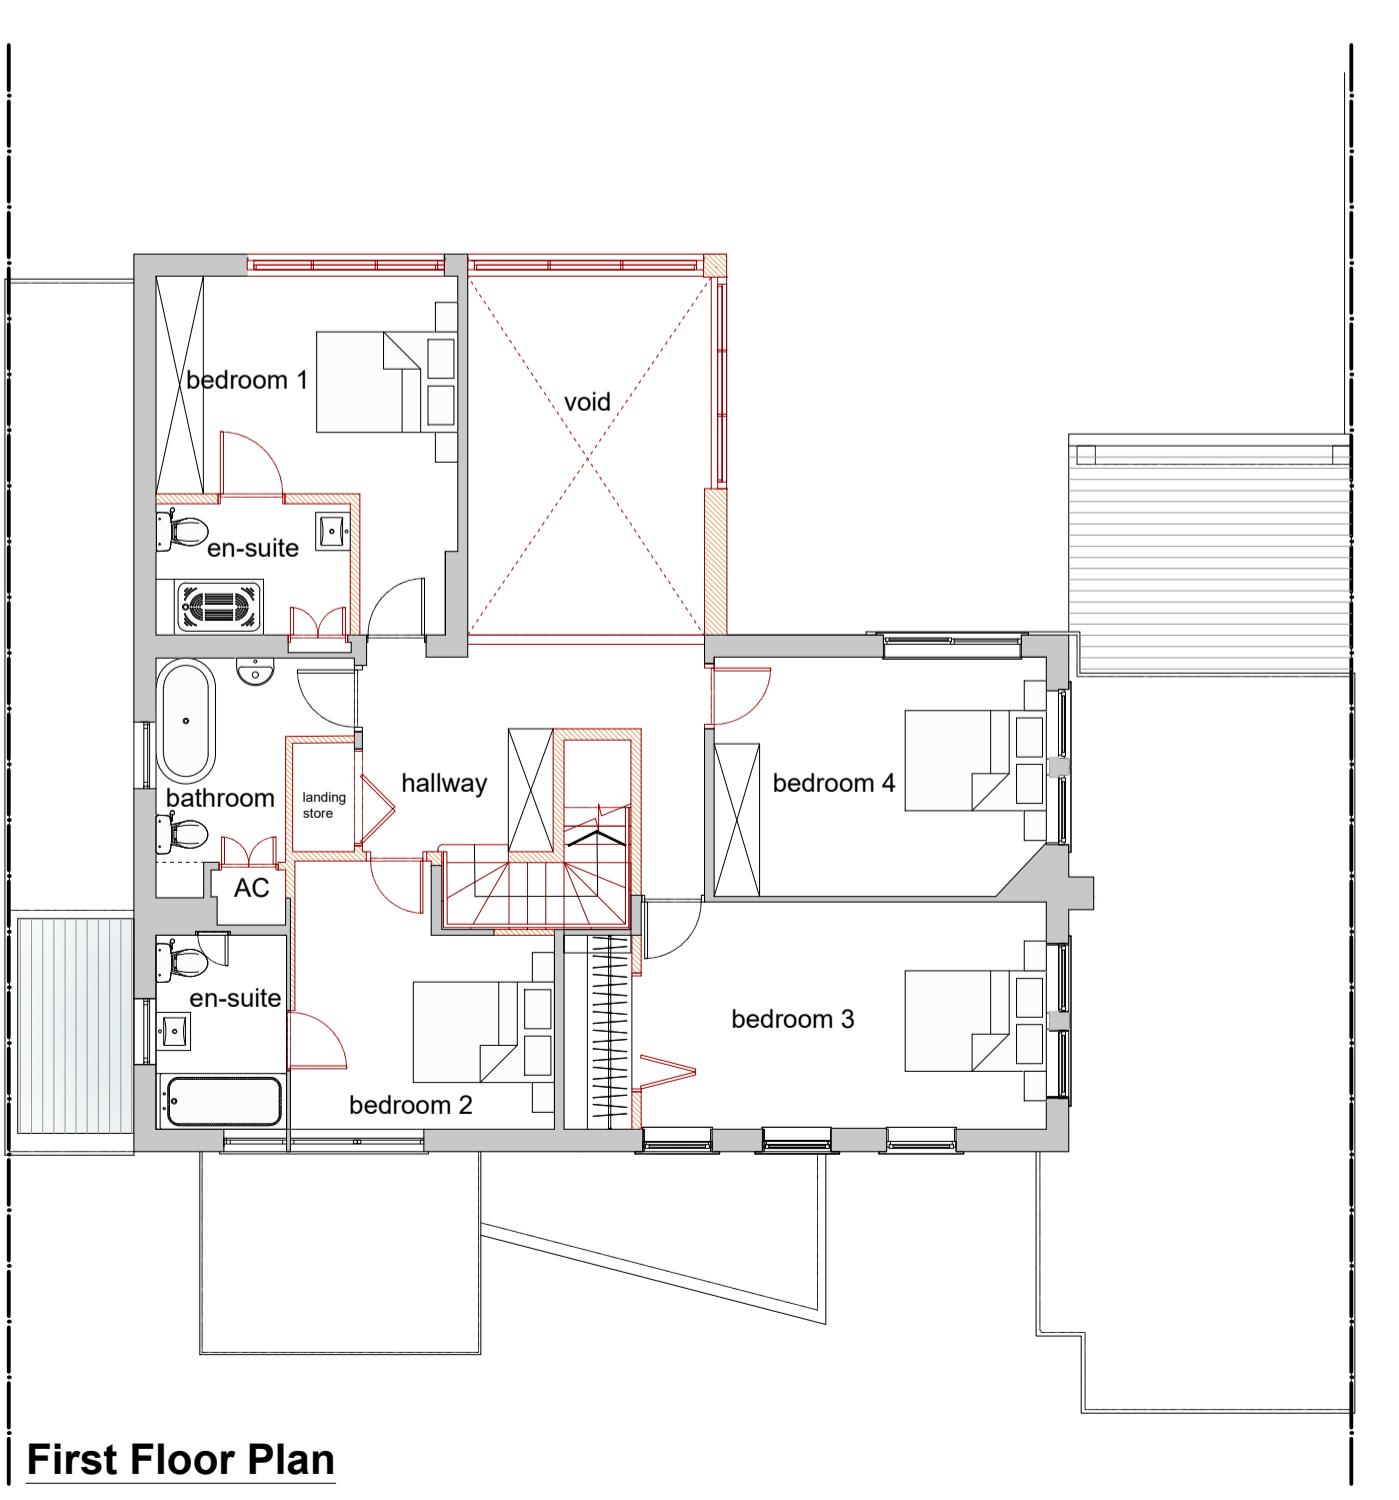

First Floor Plan

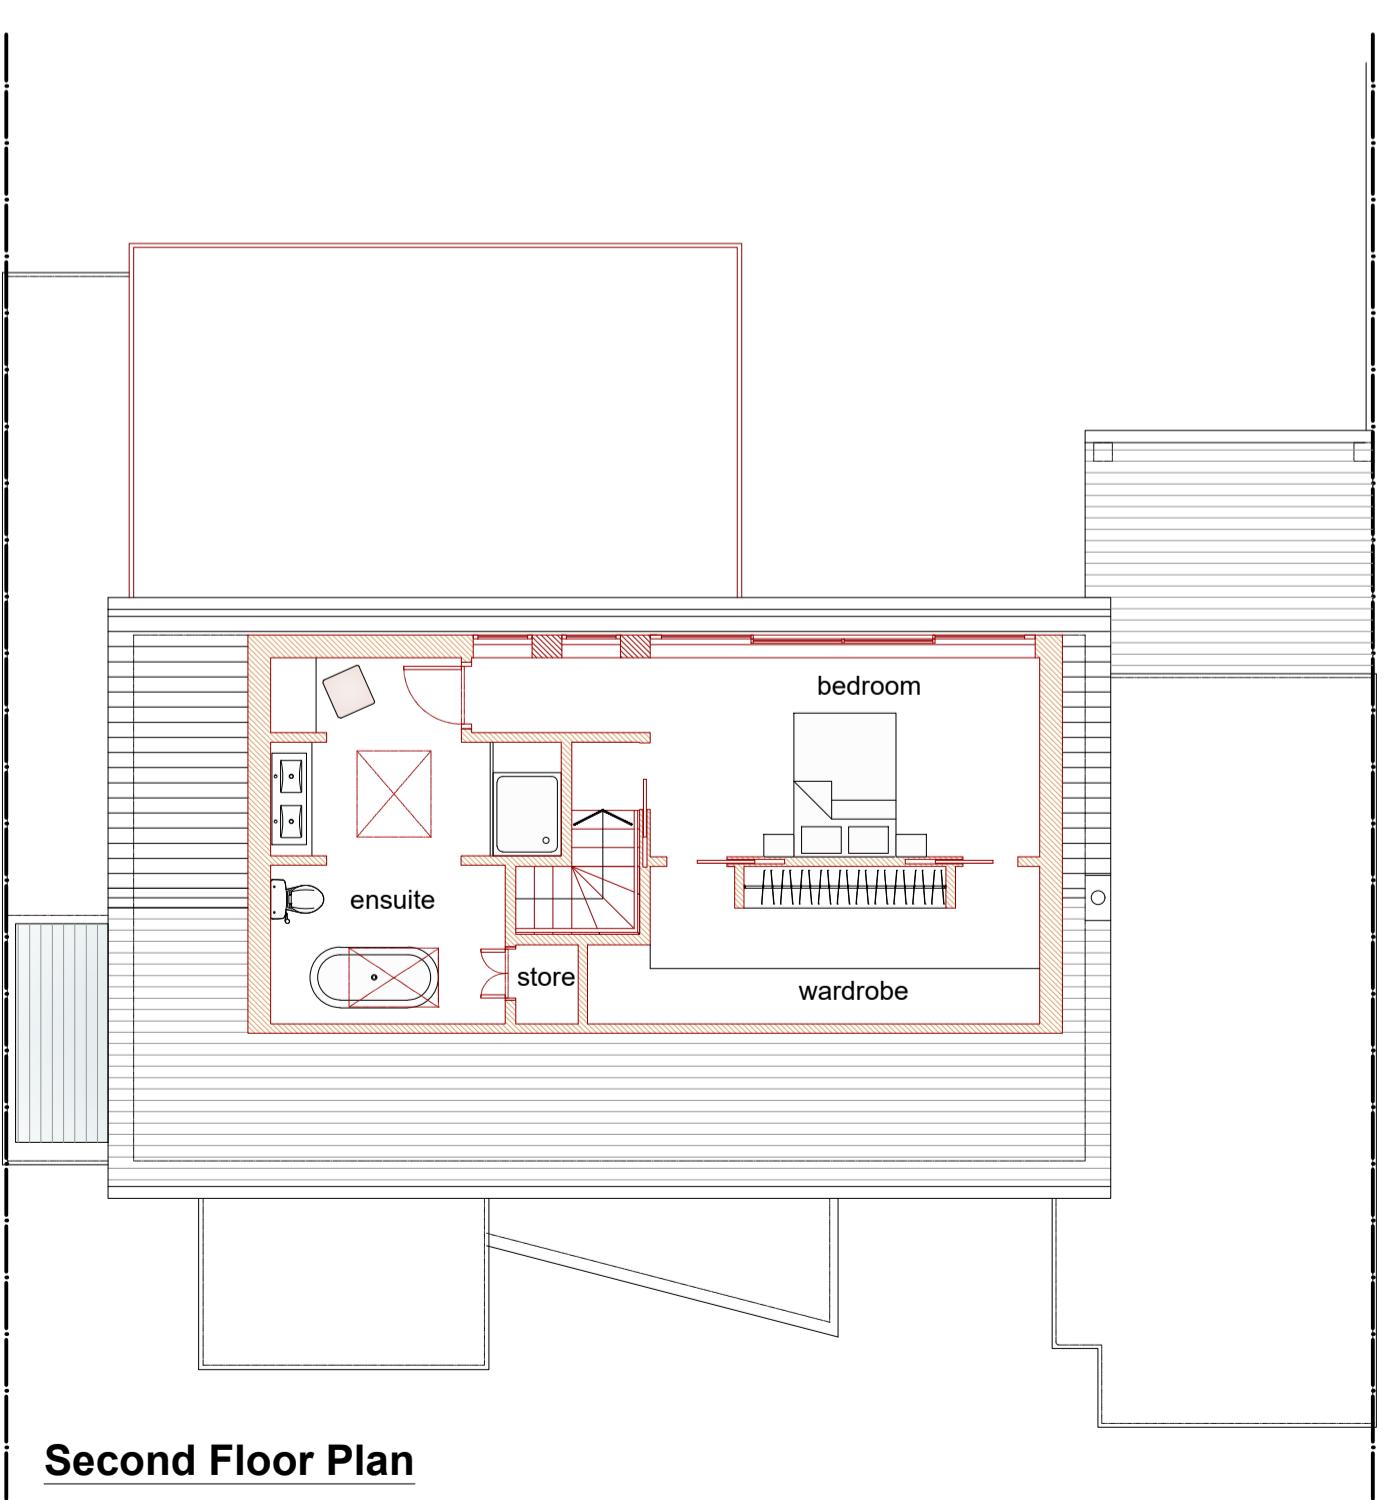

Second Floor Plan

F Planning Issue
 E Updated to clients comments
 D Updated to clients comments
 C Groundfloor Update
 B Project Update
 A Project Update

26/01/2023.
 20/01/2023.
 18/01/2023.
 13/01/2023.
 03/01/2023.
 18/11/2022.

Rev	Description	Date
Client	Wayne McLean	
Project	12 Warren Road, Uxbridge UB10 8AA	Description Proposed Drawings
Copyright	Noades Architects Limited ©	
Scale@A1	Drawn	Date
1:100; 1:200	EMA	Jan' 23
		Job No.
		4223
		Drawing No.
		P-003
		Rev
		F

NOADES
architects



1 The Sportsman, Station Approach, Chorleywood, Hertfordshire. WD3 5NA 01923 634867 www.noadesarchitects.com