



GROUND FLOOR

TOTAL AREA : 55.87 sqm.

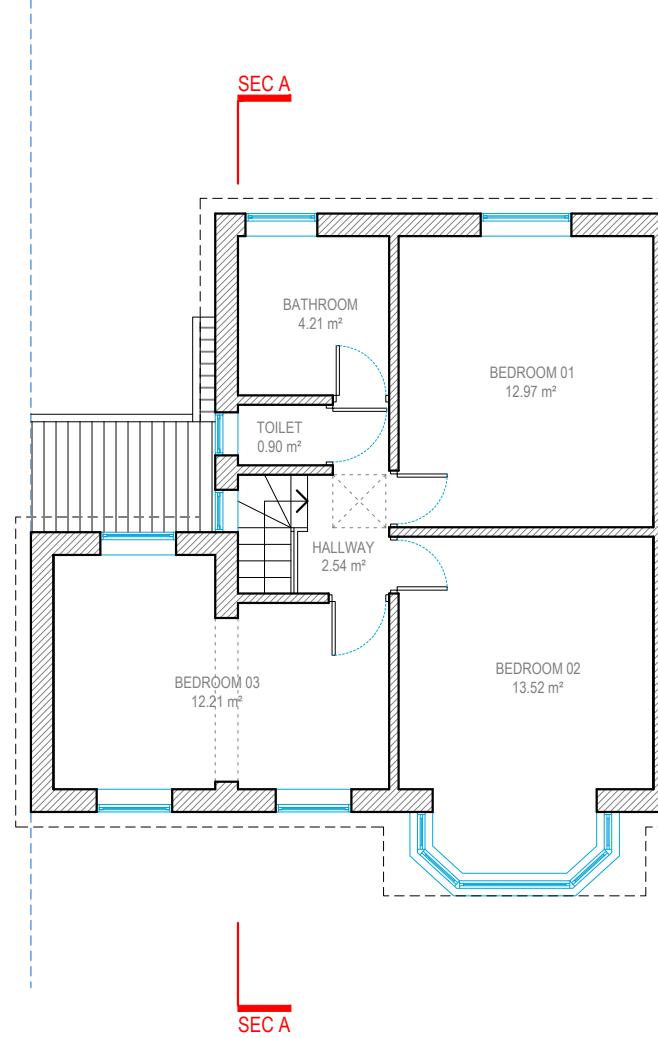


FIRST FLOOR

TOTAL AREA : 50.02 sqm.

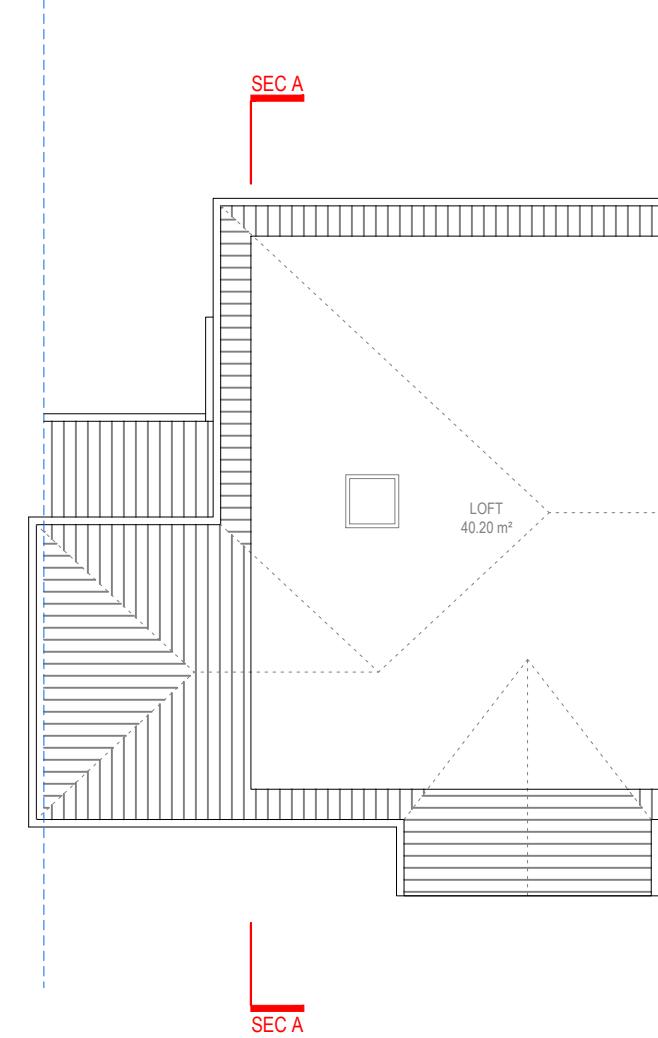

LOFT FLOOR

TOTAL AREA : 40.20 sqm.

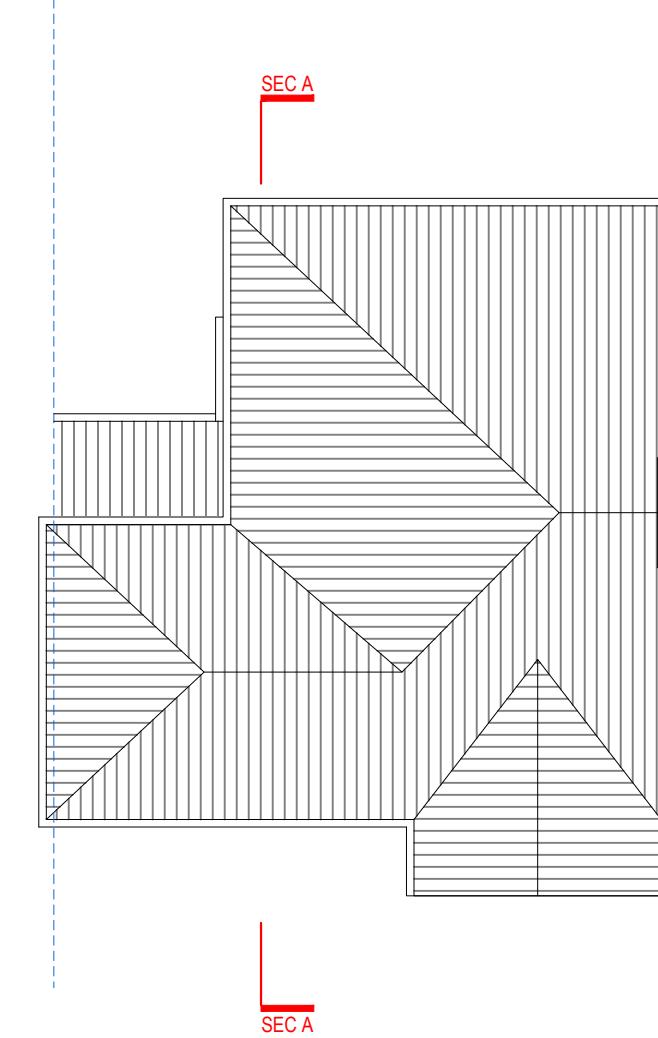

ROOF PLAN




FRONT ELEVATION




LEFT SIDE ELEVATION



REAR ELEVATION

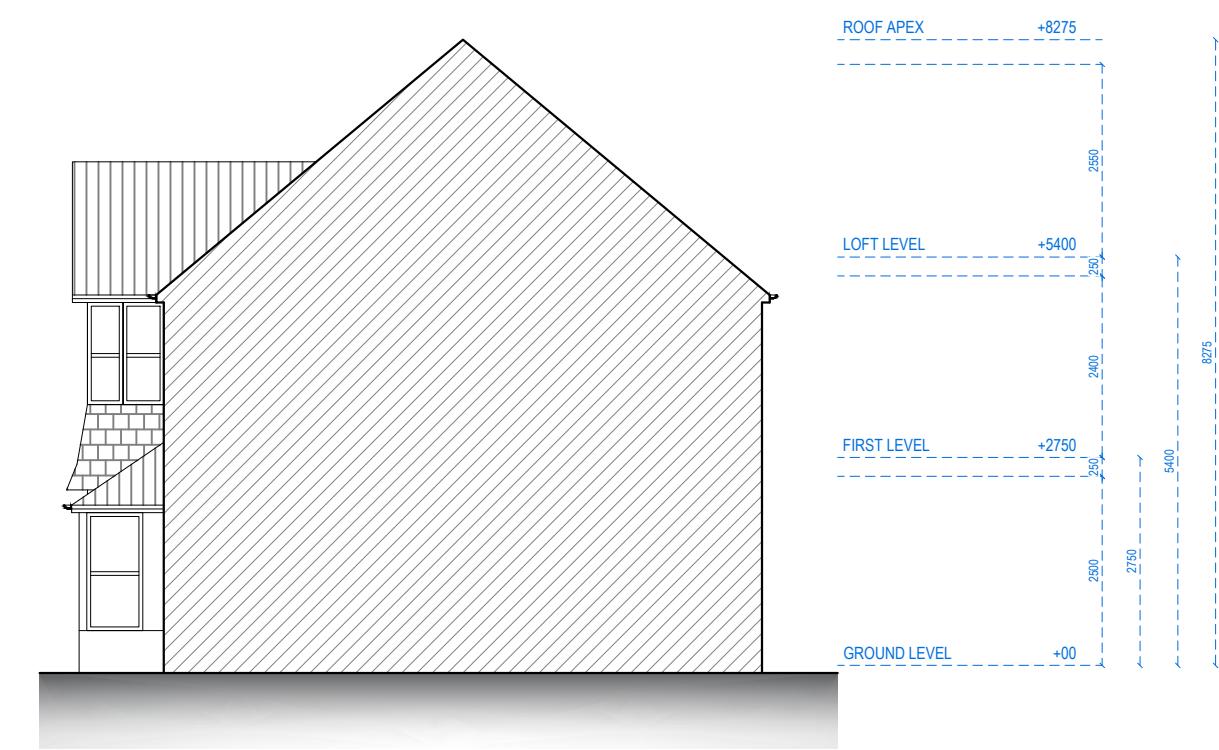


RIGHT SIDE ELEVATION

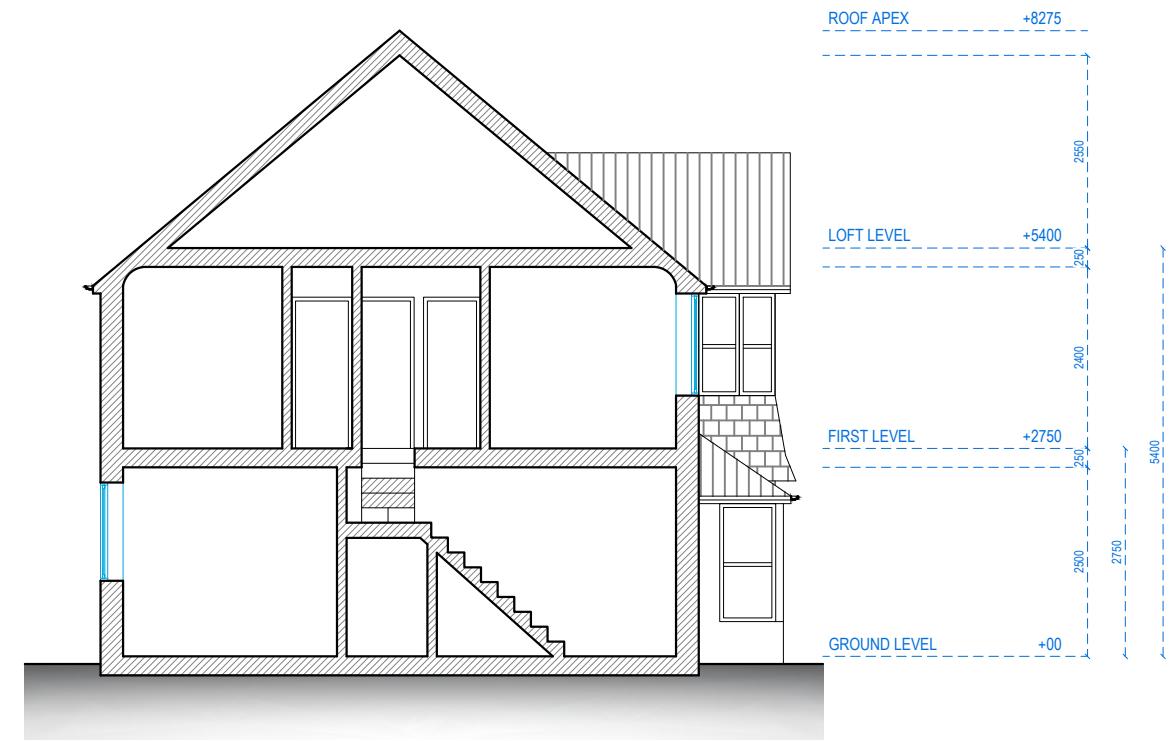


SECTION AA


REFERENCE:	12 CHURCH ROAD, NORTHWOOD HA6 1AS, UK	
TITLE:	EXISTING DRAWINGS SECTION	
PROJECT No	2238	DATE: 17-04-2024
SHEET No	E 04	

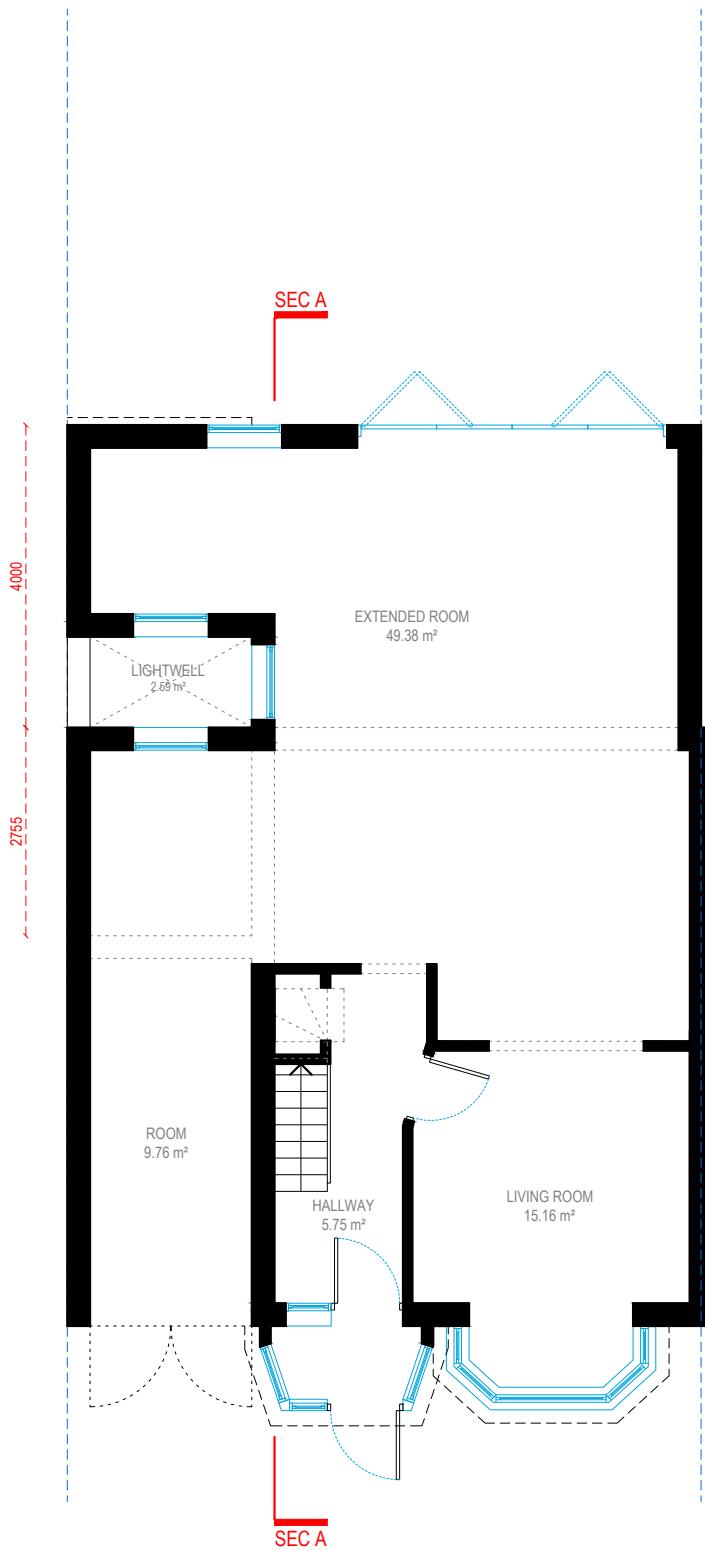

GROUND FLOOR

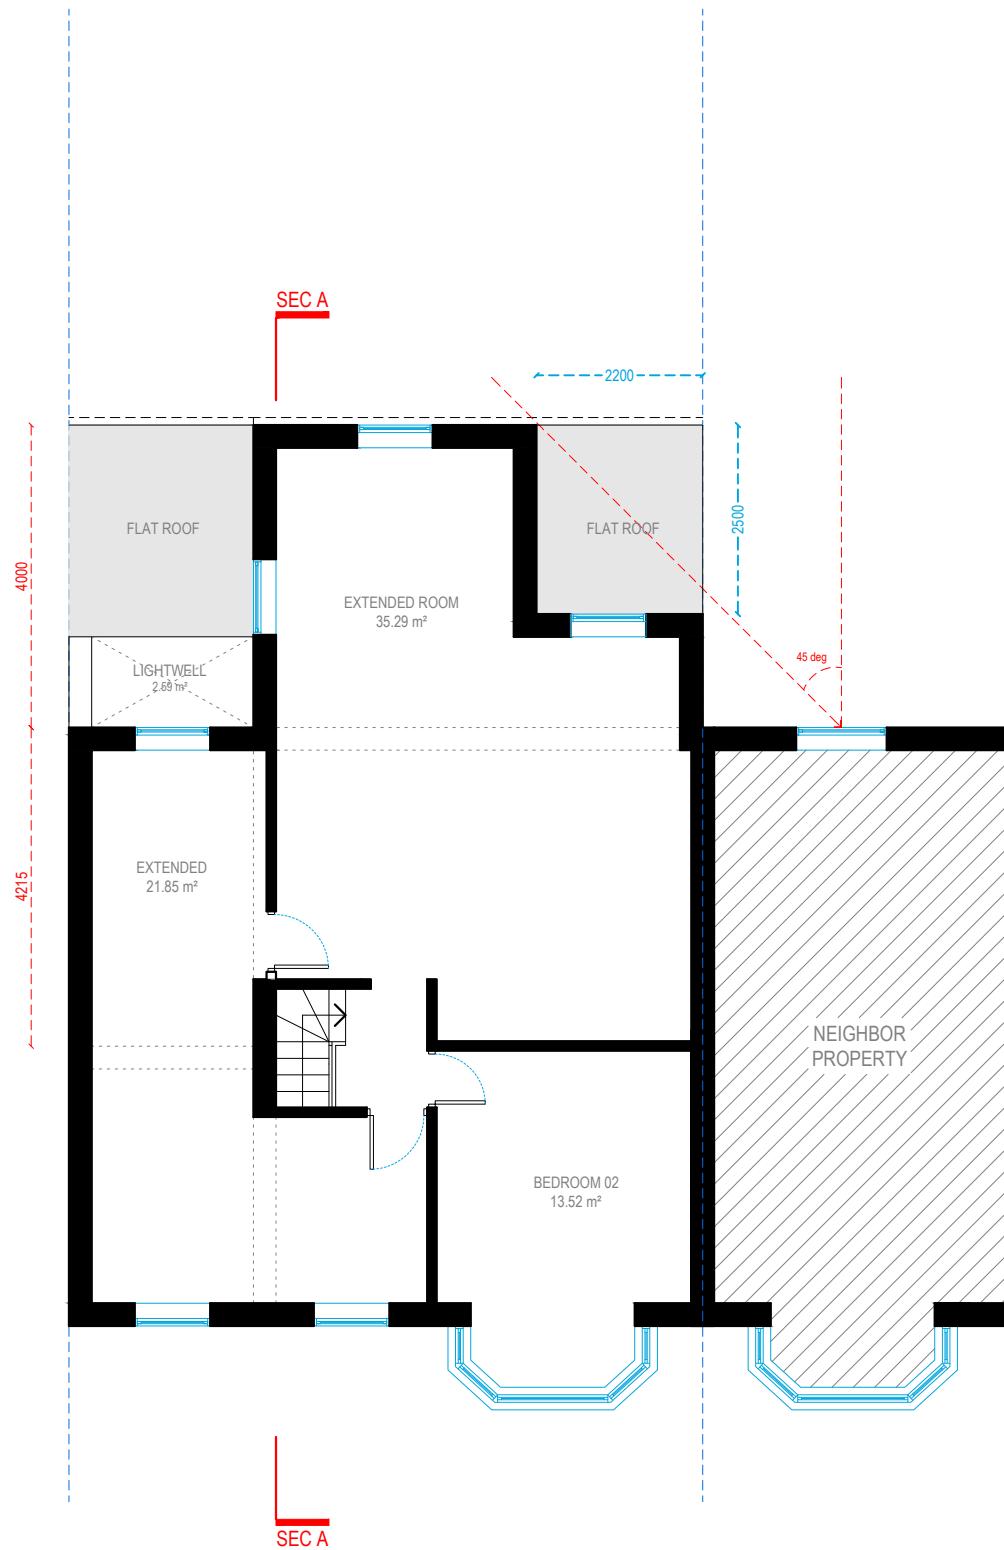


FIRST FLOOR

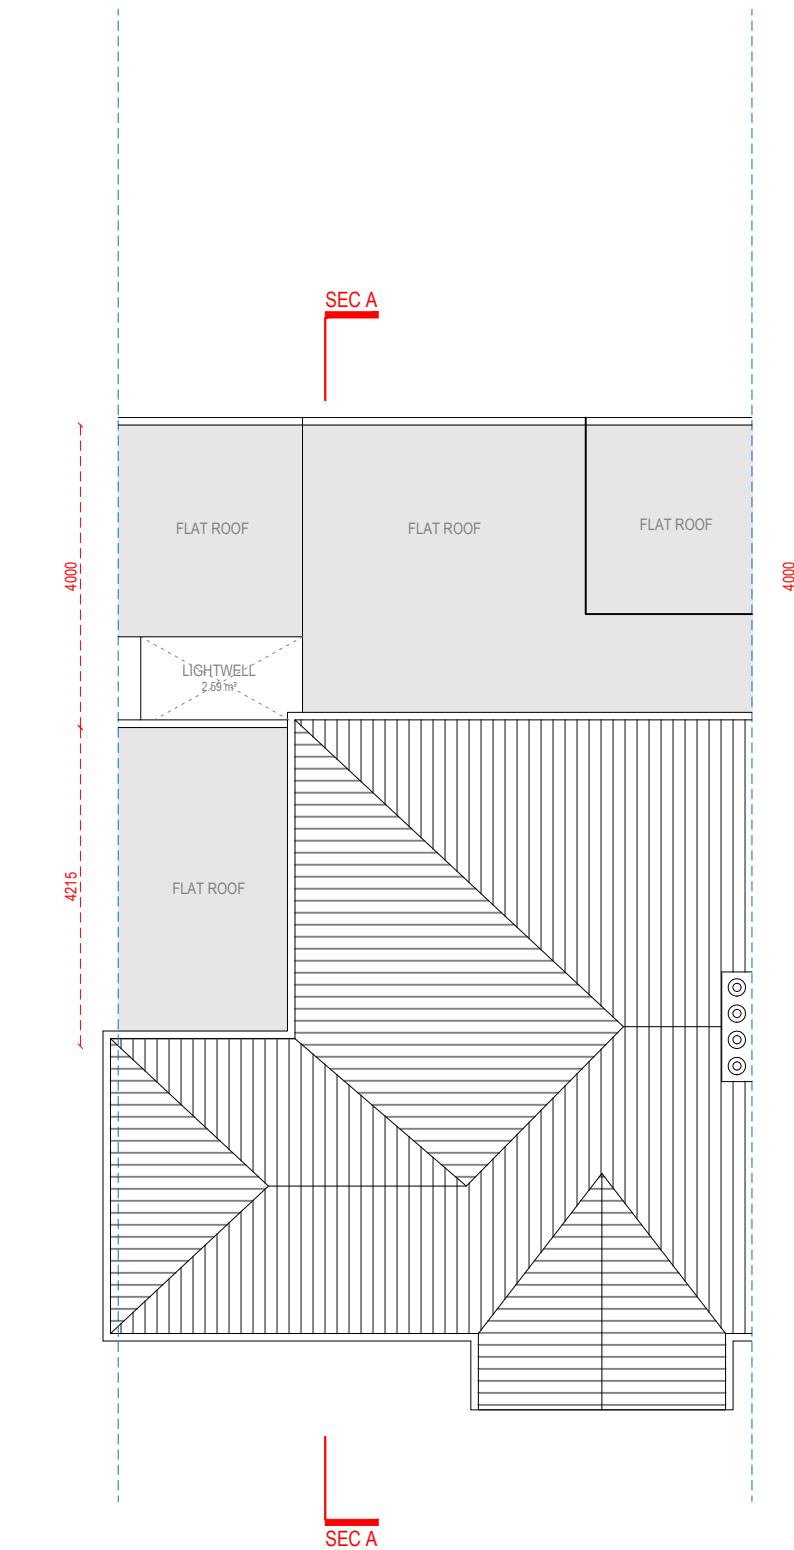


ROOF PLAN




FRONT ELEVATION

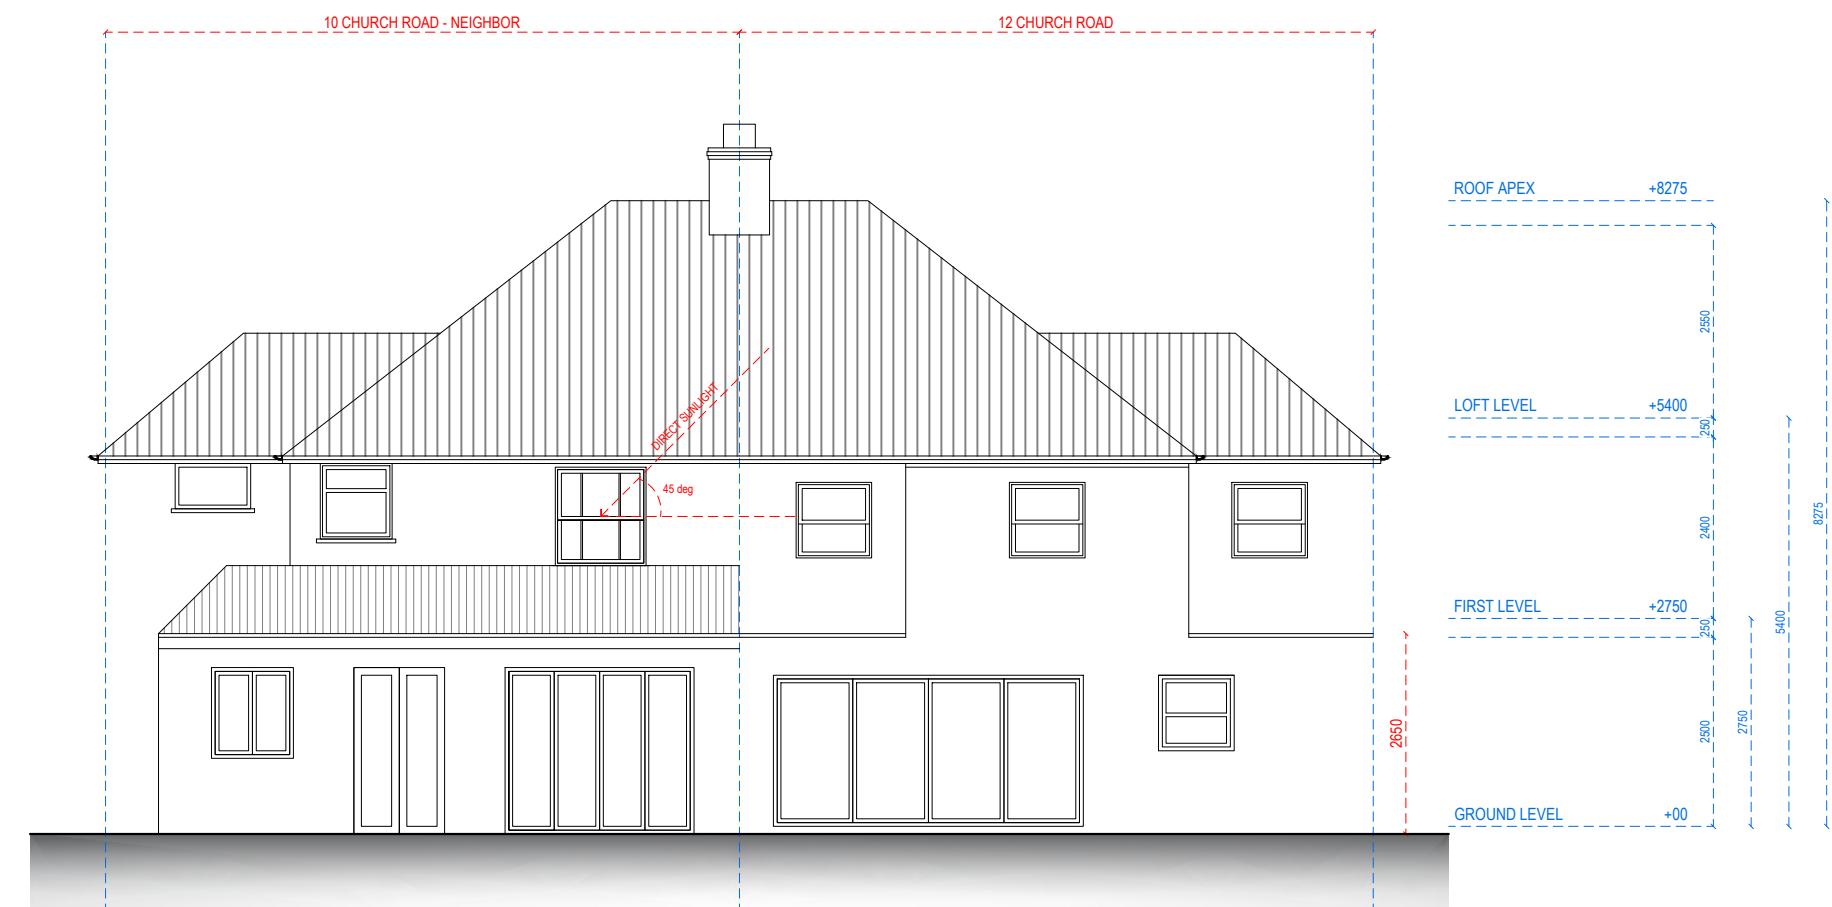


REAR ELEVATION

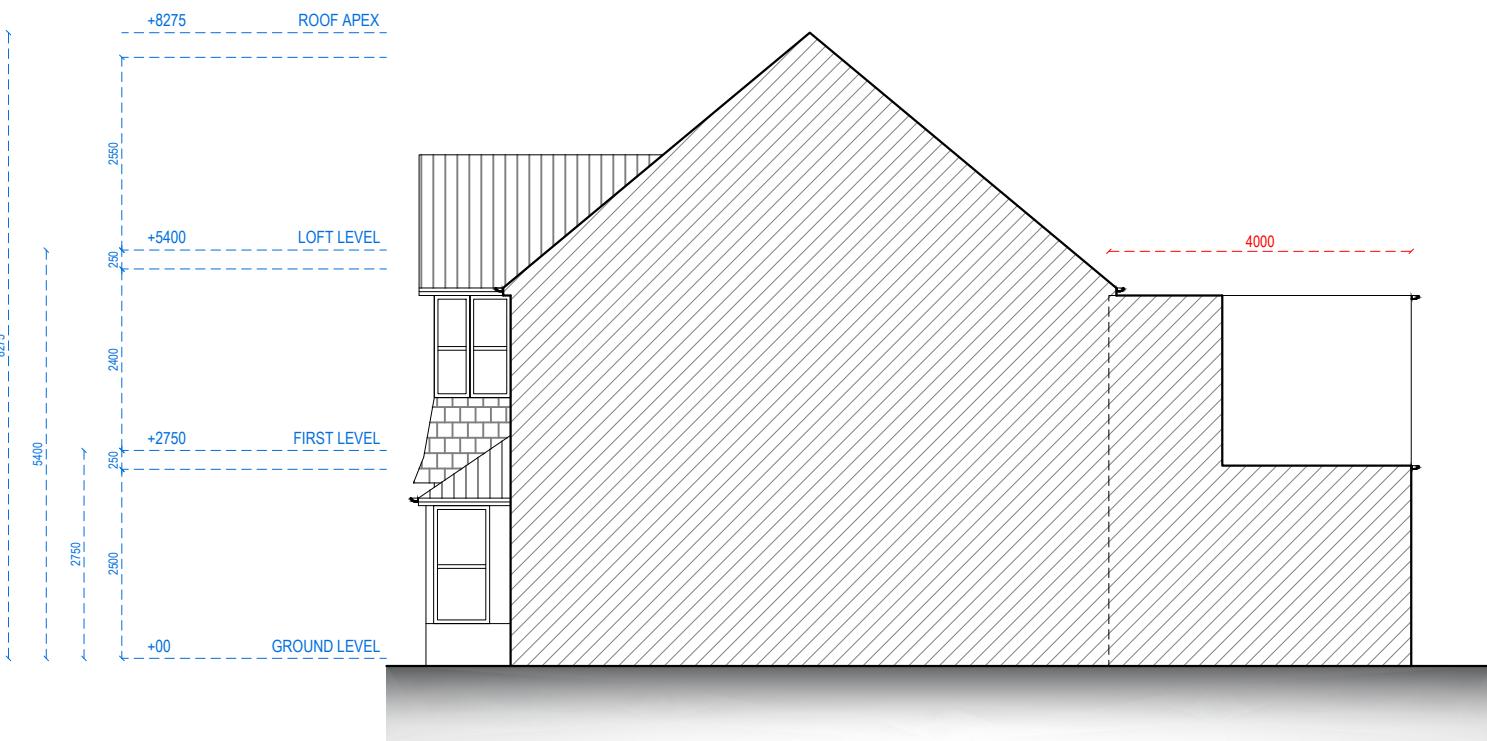

RIGHT SIDE ELEVATION

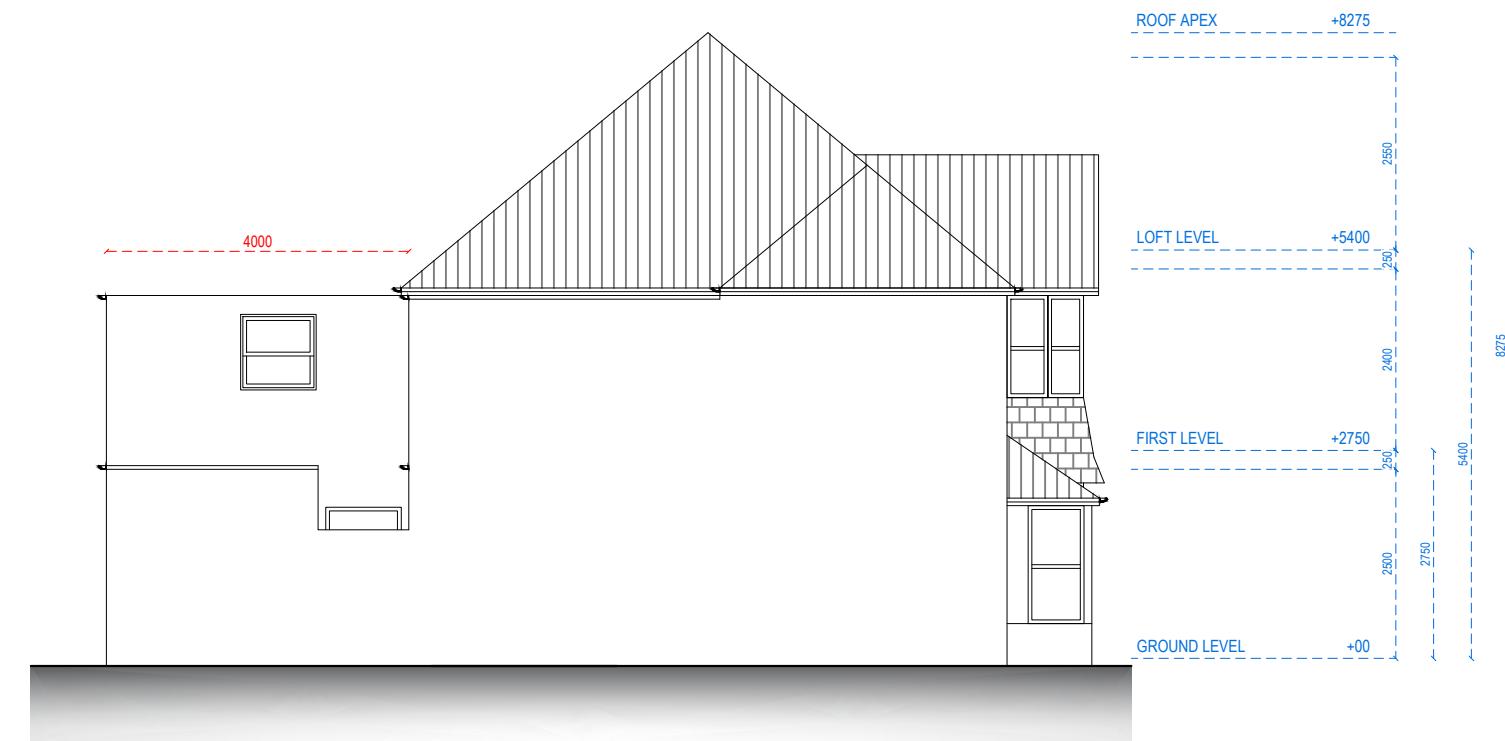

LEFT SIDE ELEVATION

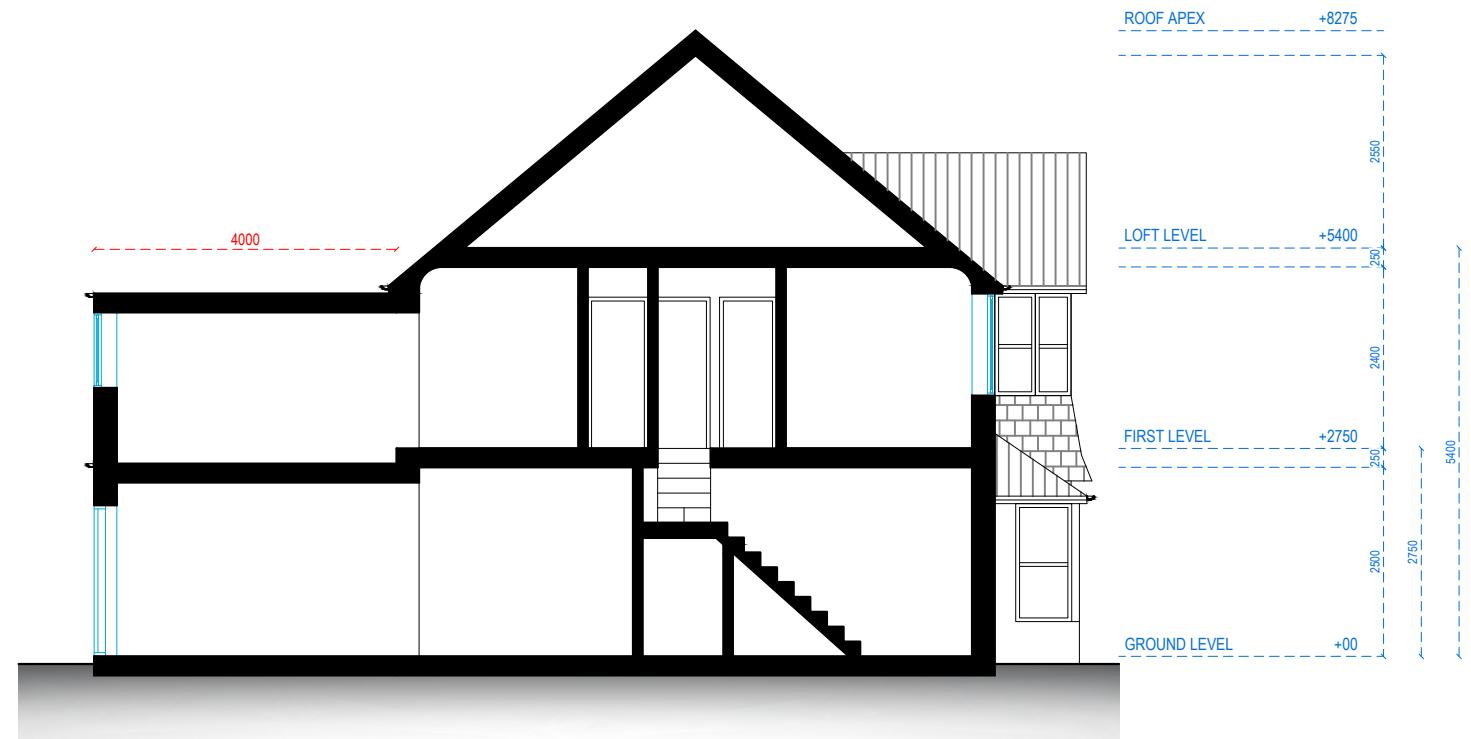

REFERENCE:	12 CHURCH ROAD, NORTHWOOD HA6 1AS, UK	
TITLE:	PROPOSED DRAWINGS SECTION	
PROJECT No	2238	DATE: 17-04-2024
SHEET No	P 04	