



## GROUND FLOOR

TOTAL AREA : 55.87 sqm.

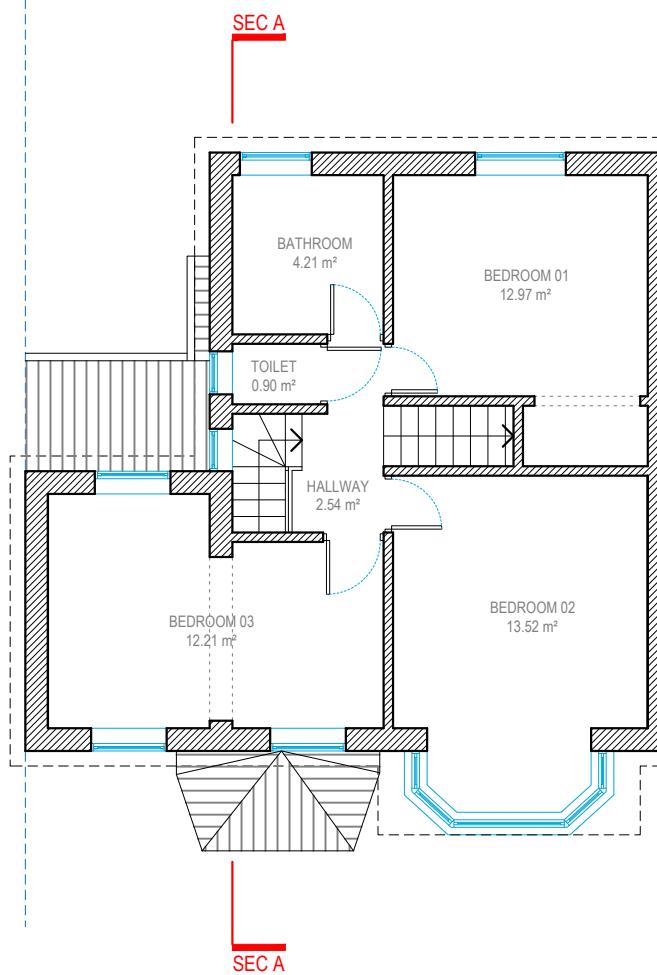


## FIRST FLOOR

TOTAL AREA : 50.02 sqm.

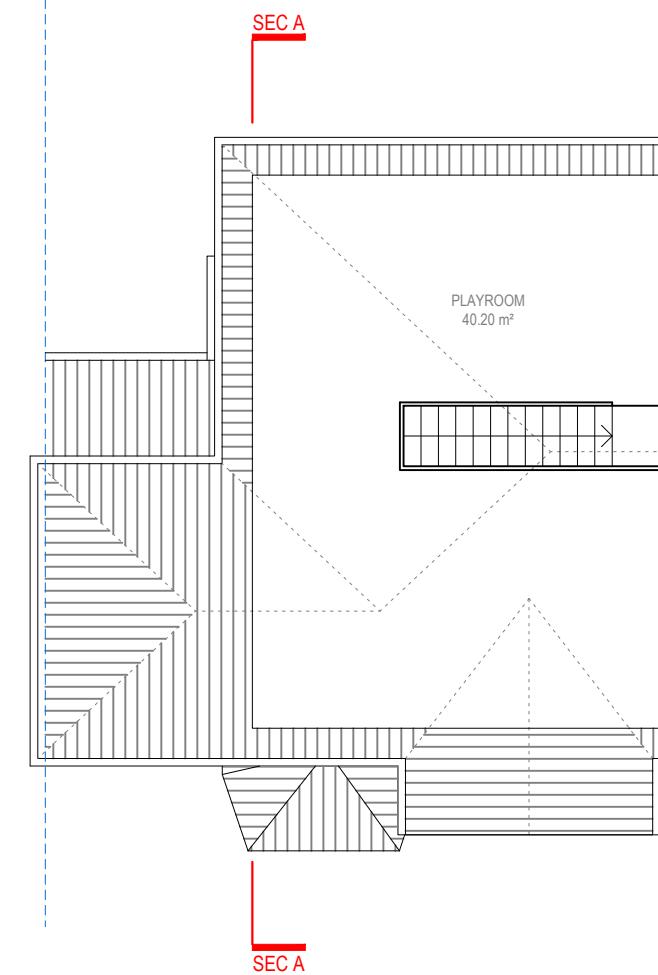

## LOFT FLOOR

TOTAL AREA : 40.20 sqm.

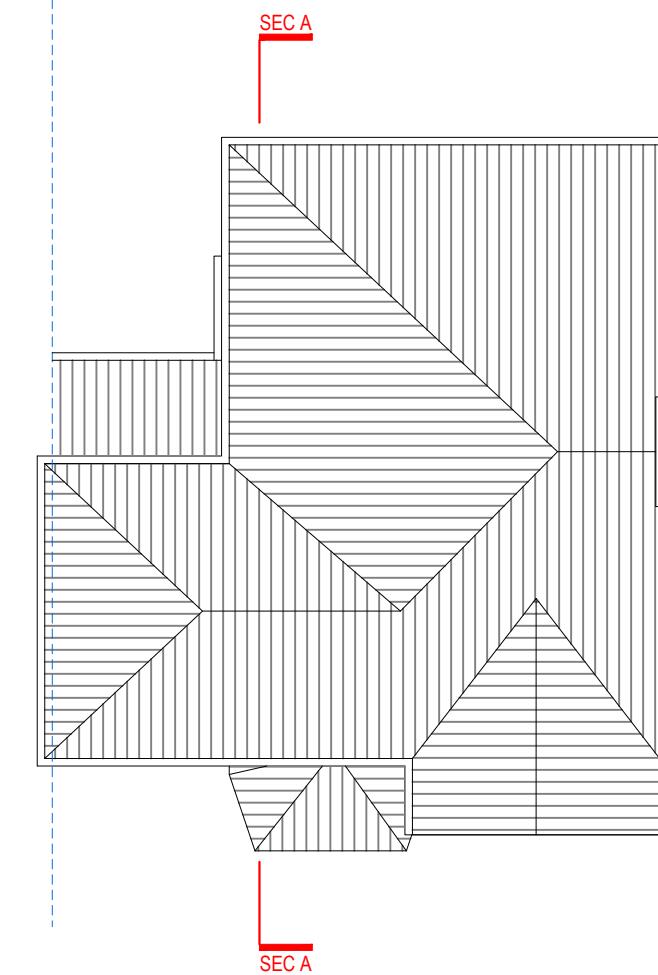


## ROOF PLAN






FRONT ELEVATION

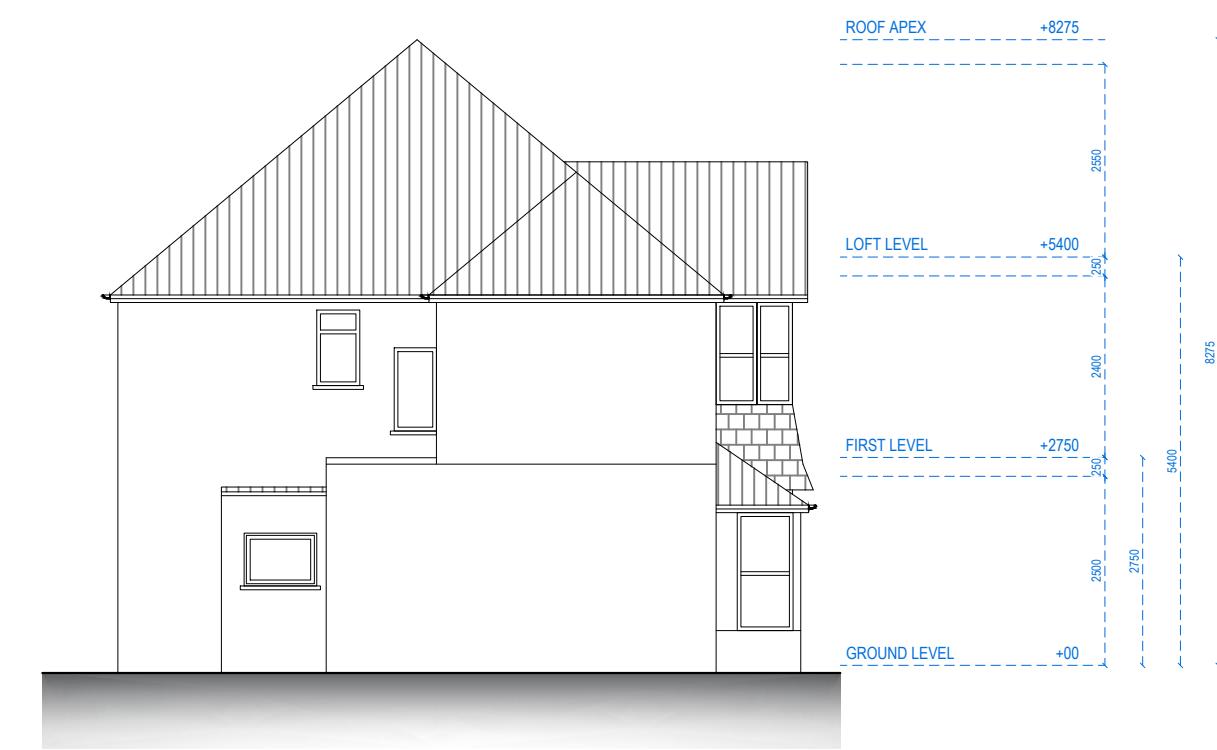


LEFT SIDE ELEVATION




REAR ELEVATION

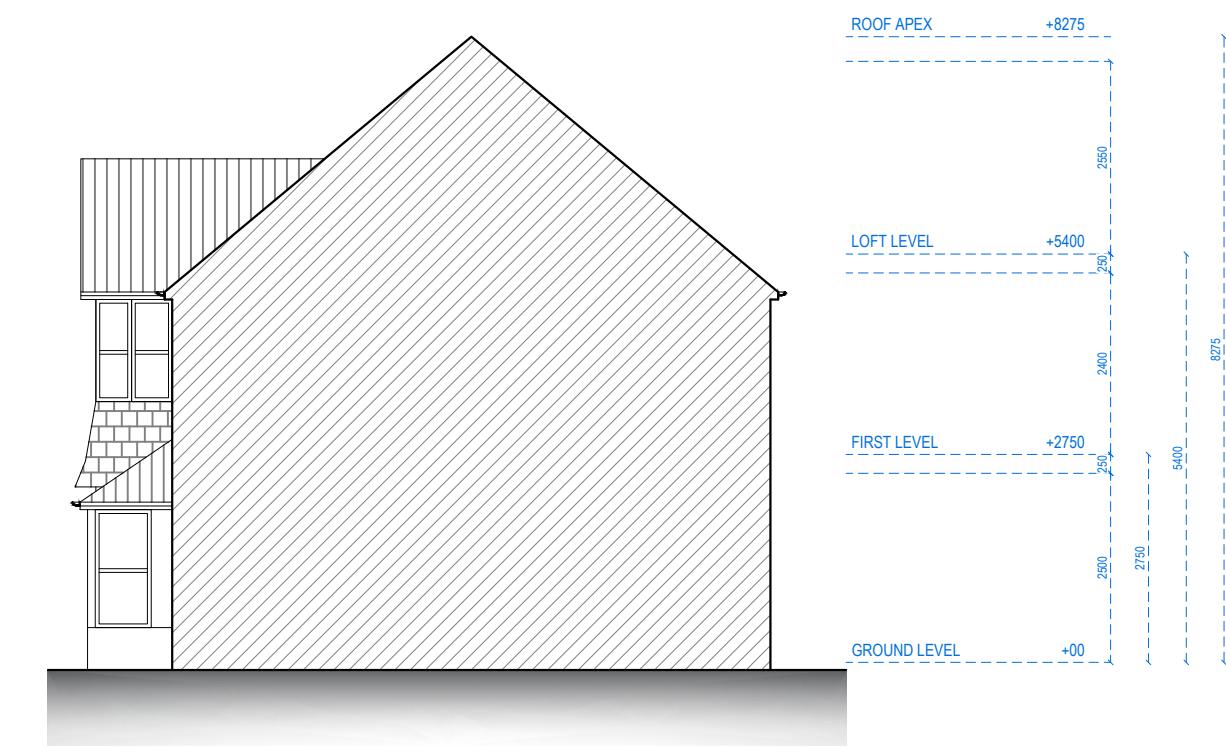

RIGHT SIDE ELEVATION

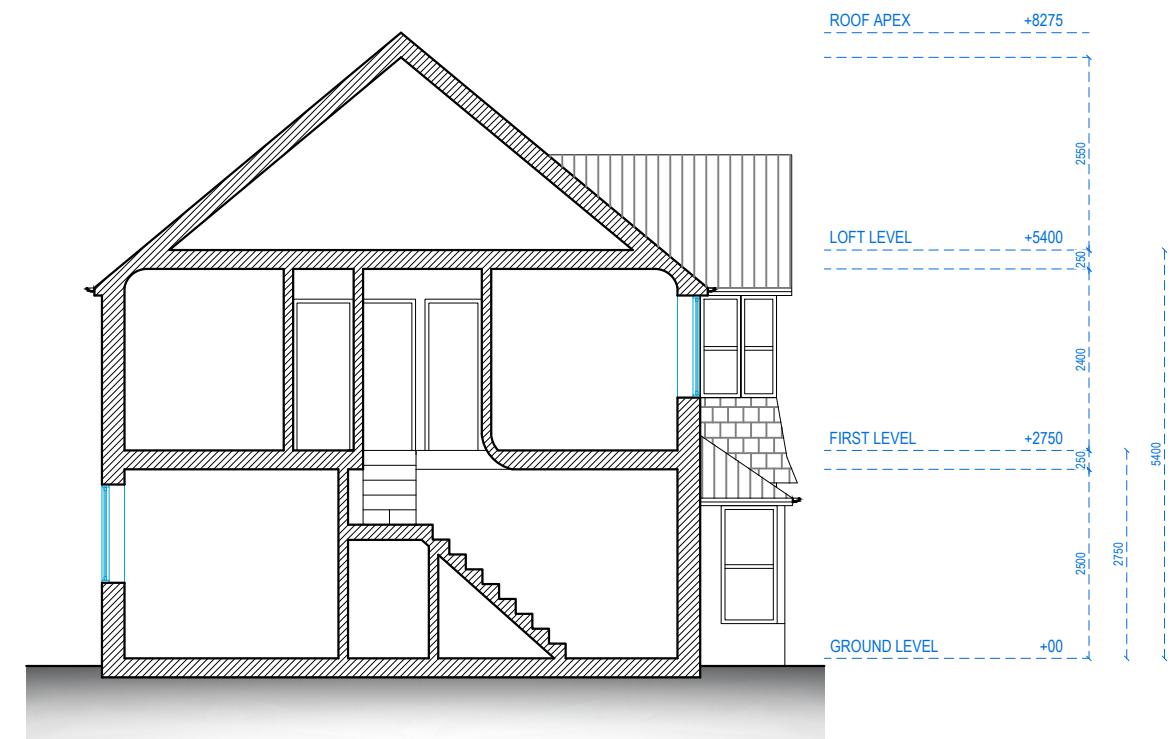


## SECTION AA

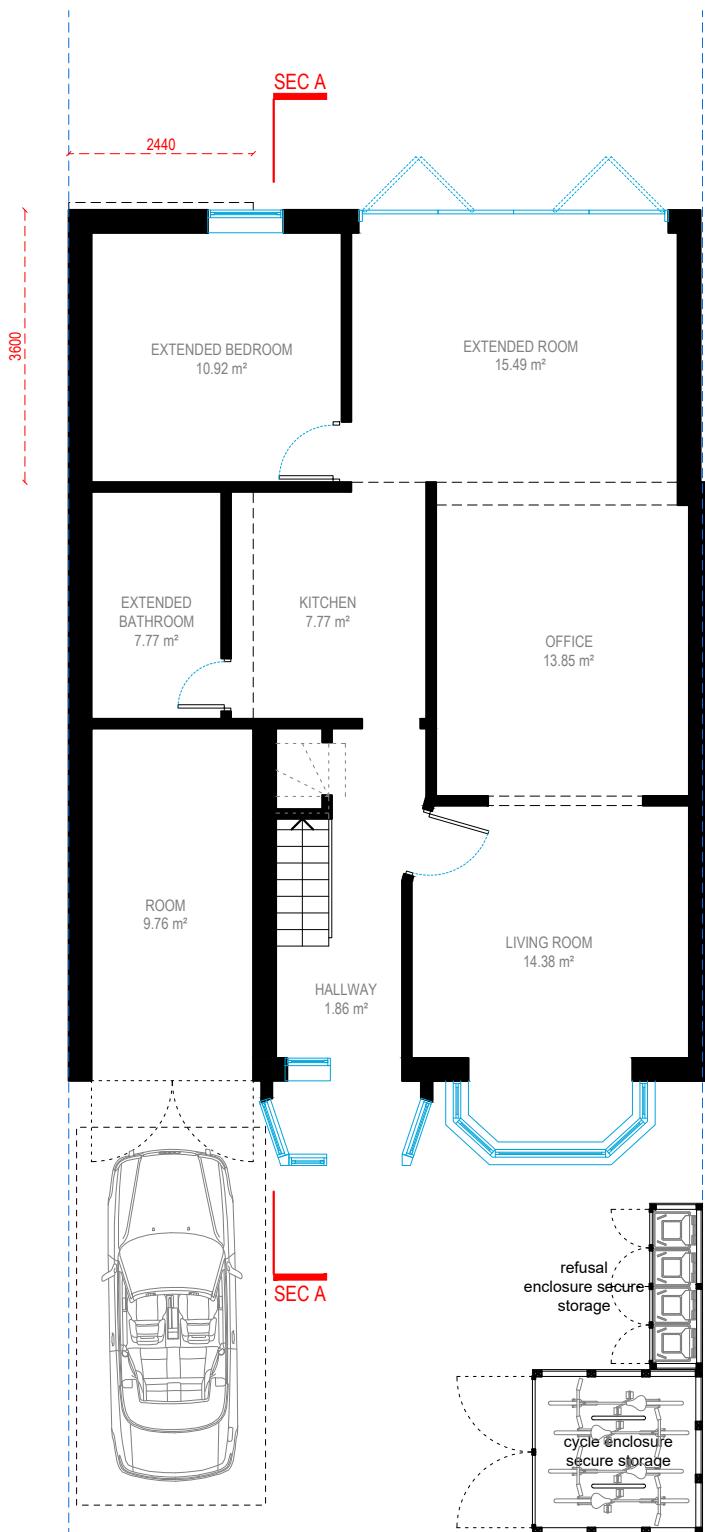


## GROUND FLOOR

TOTAL AREA : 89.62 sqm.

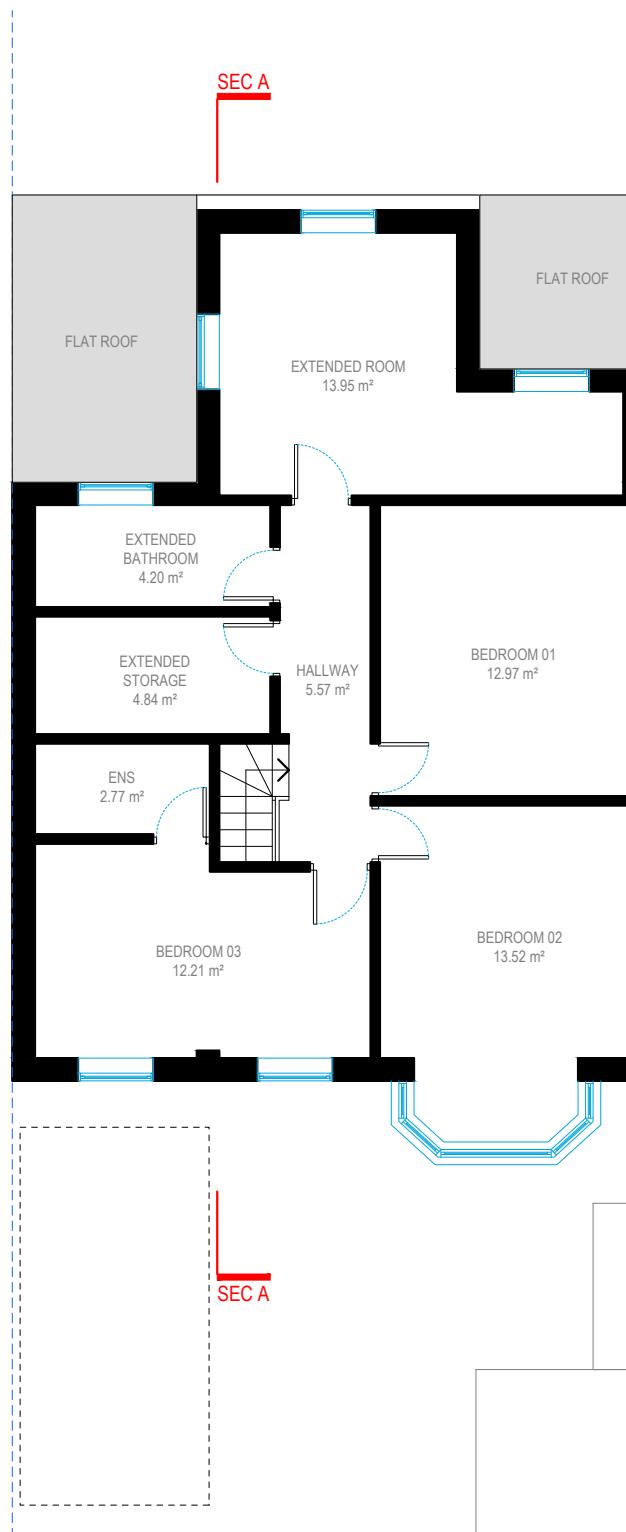

## FIRST FLOOR


TOTAL AREA : 74.93 sqm.

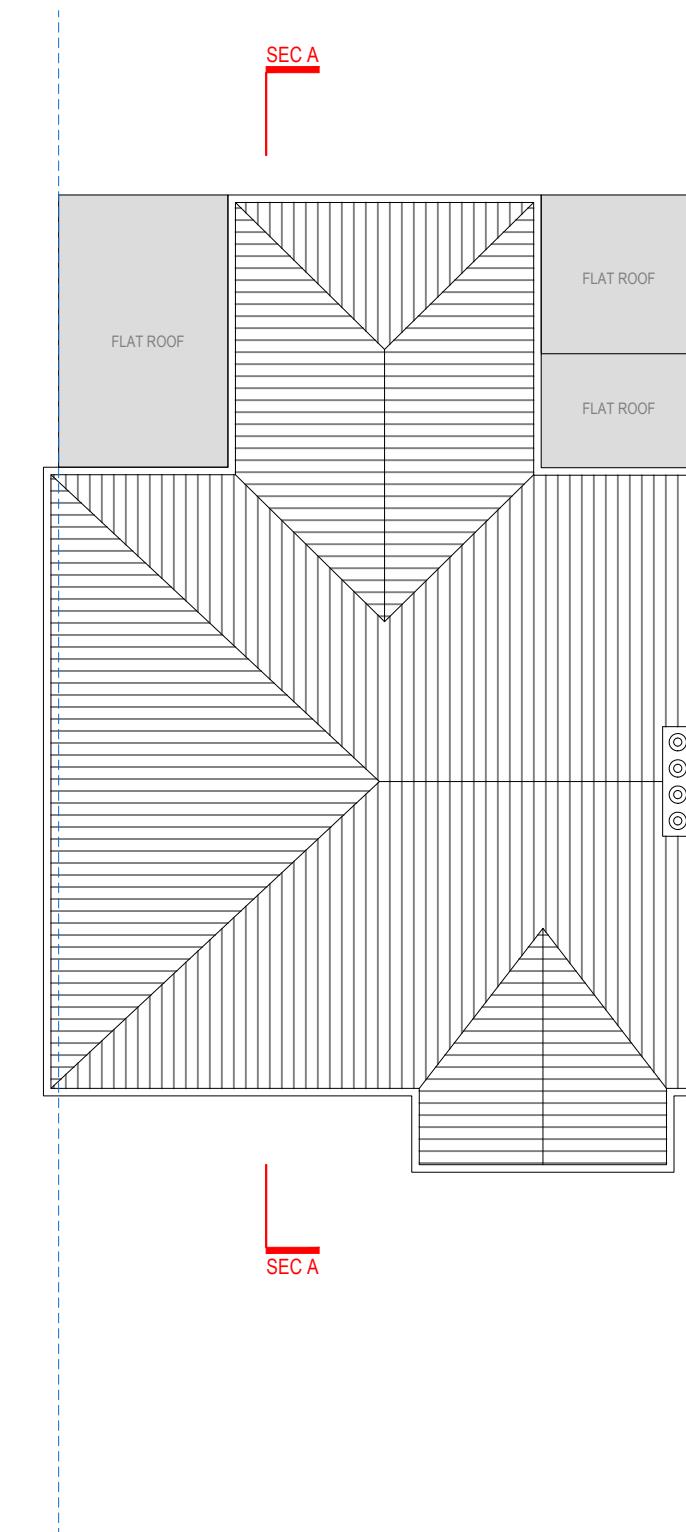


## ROOF PLAN




## FRONT ELEVATION

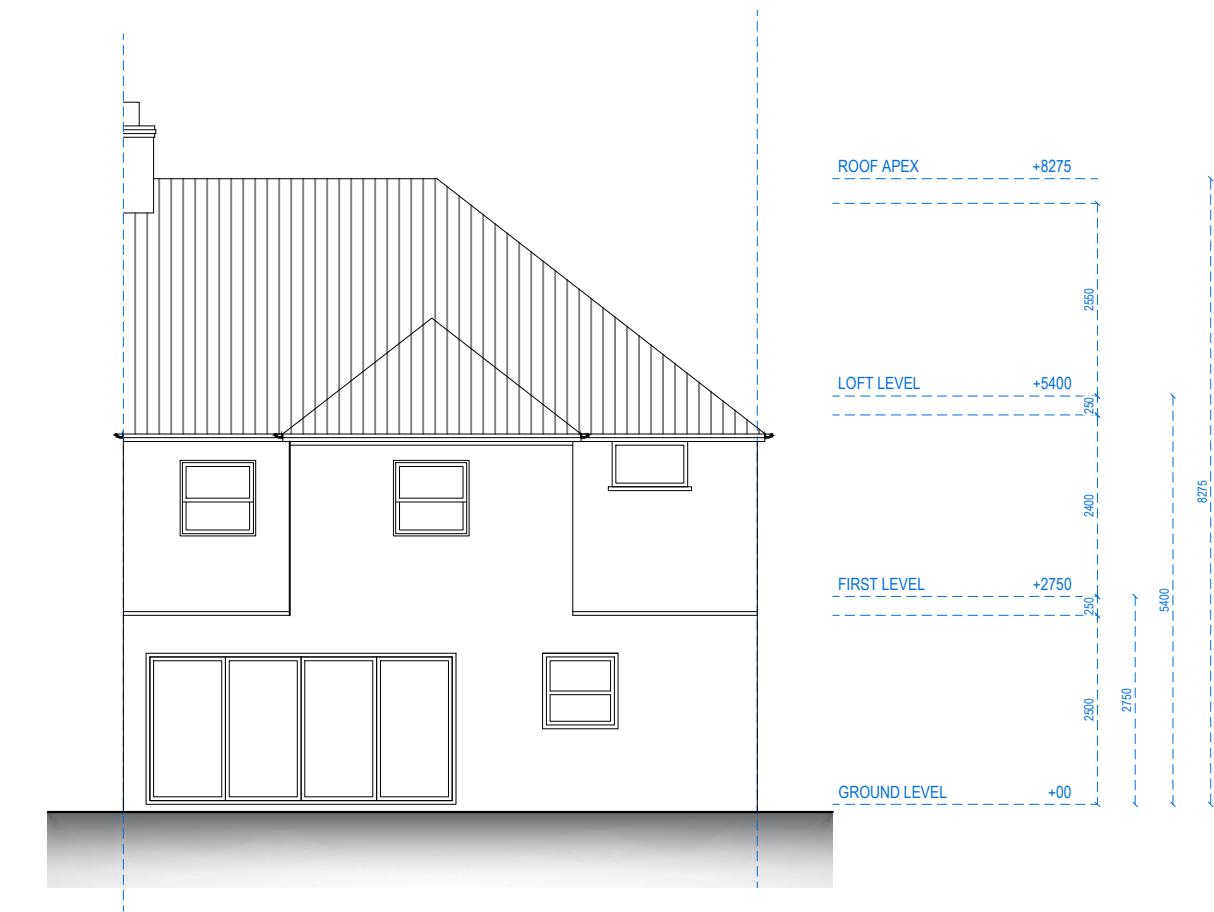


## REAR ELEVATION

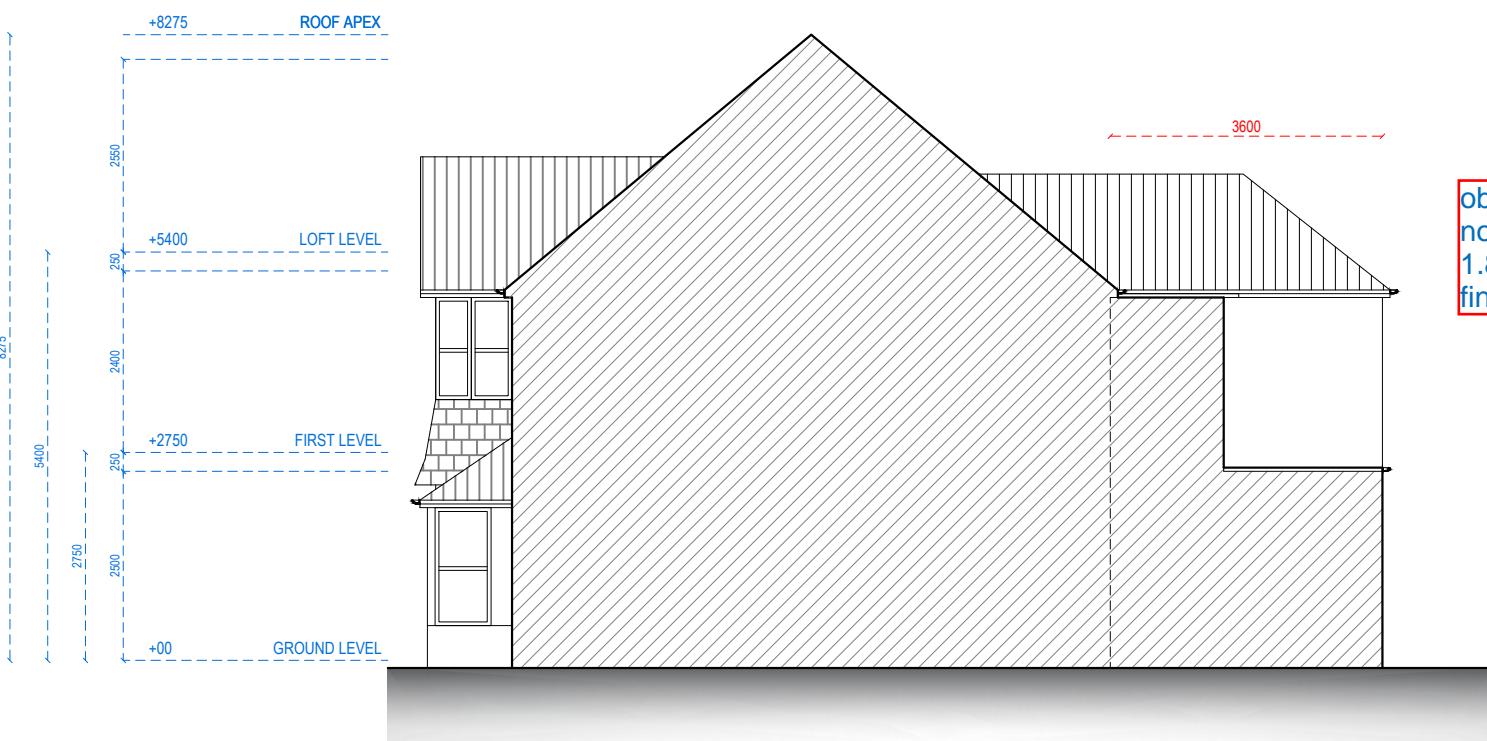

## RIGHT SIDE ELEVATION

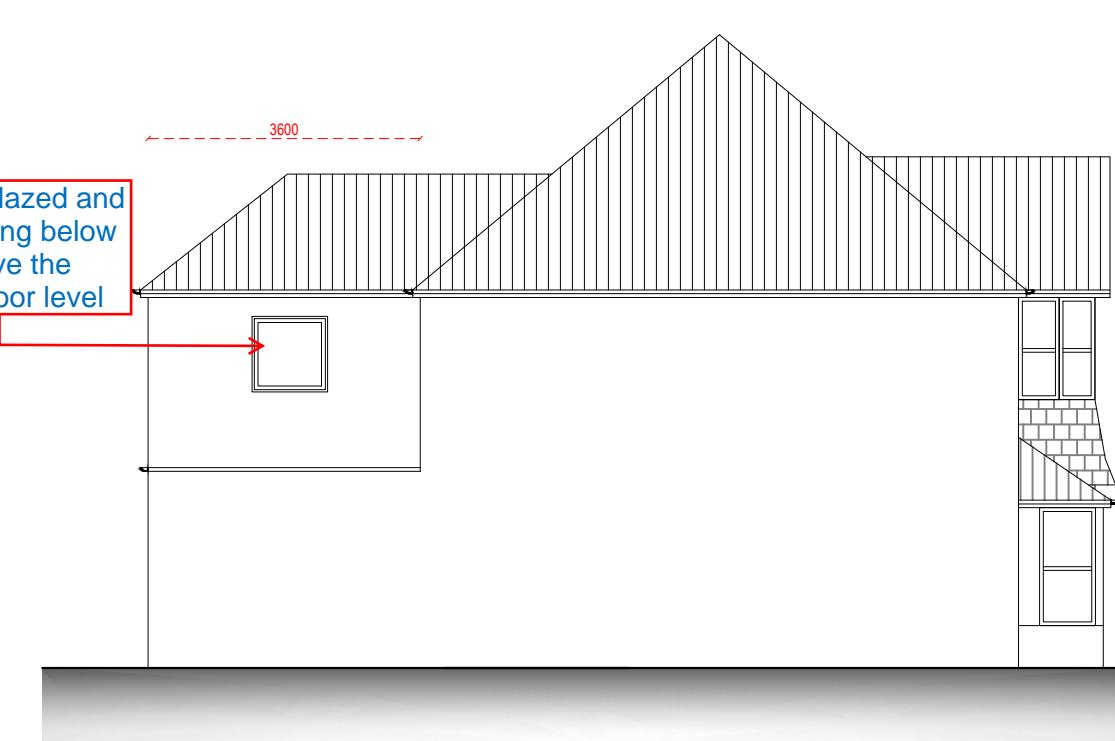

## LEFT SIDE ELEVATION

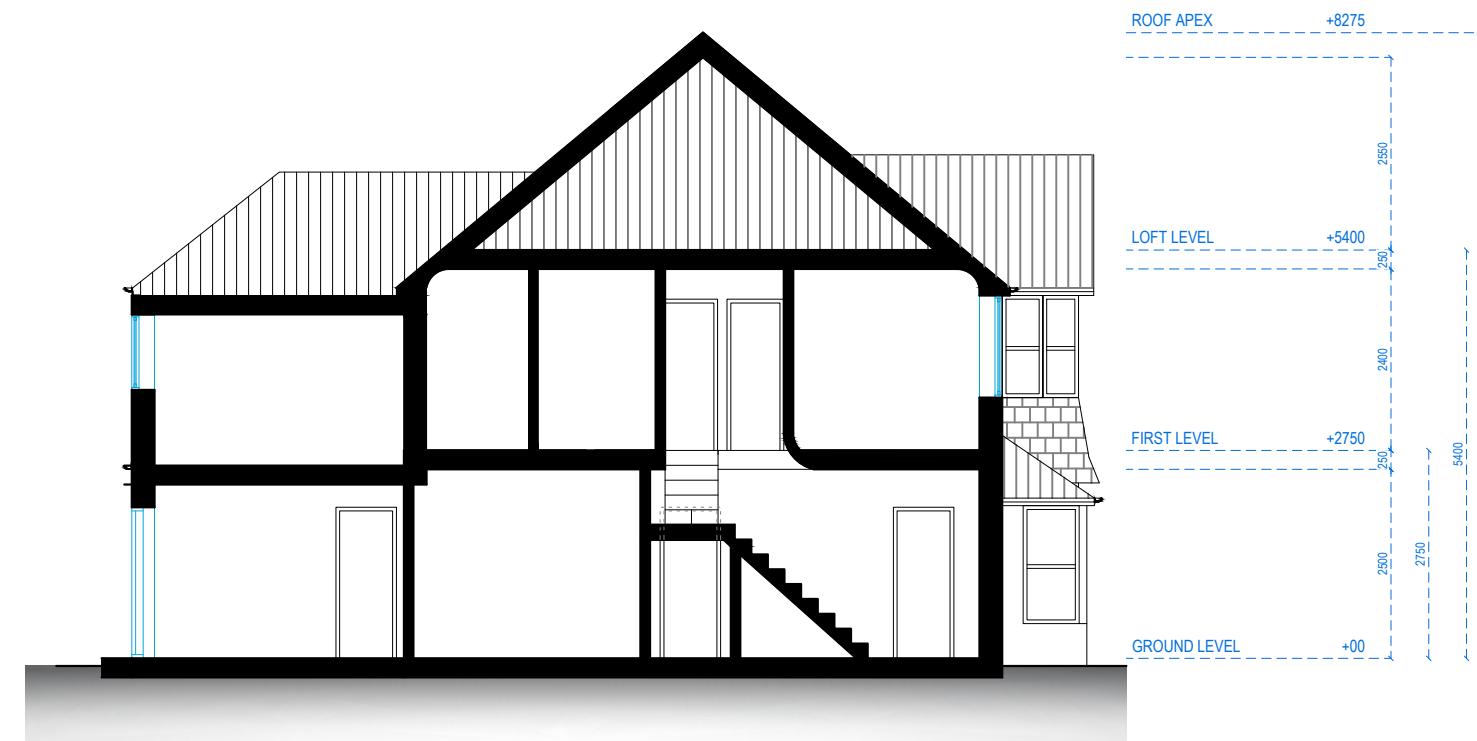

SECTION AA

REFERENCE:	12 CHURCH ROAD, NORTHWOOD HA6 1AS, UK	
TITLE:	PROPOSED DRAWINGS SECTION	
PROJECT No	2238	DATE: 25-07-2024
SHEET No	P 04	