




MapServe®

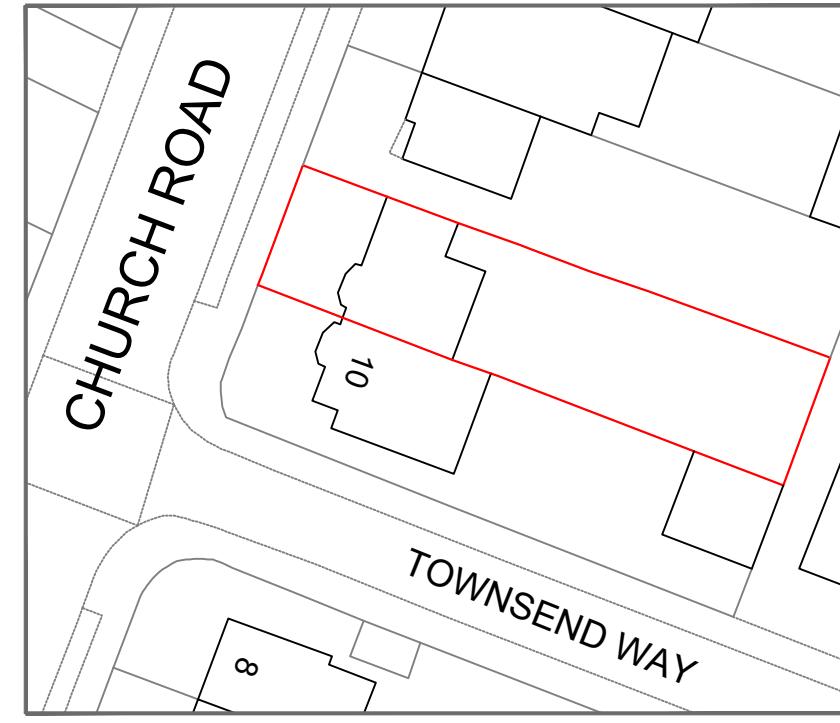

LOCATION PLAN
1:1250 @ A4

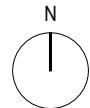

BLOCK PLAN
1:500 @ A4

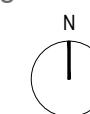

Address - Unit 4, Grosvenor Way, London E5 9ND
Phone - 020 3781 8008
E-mail - office@redwoodspsects.co.uk
Web - www.redwoodspsects.co.uk

Any errors on Dimensions to be reported to the Architect prior to commencement of Works.
Dimensions and areas are based on survey information.
This drawing is copyright © Redwoods Projects.
All dimensions to be checked on site Prior work.



REFERENCE: 12 CHURCH ROAD, NORTHWOOD HA6 1AS, UK

TITLE: EXISTING DRAWINGS
LOCATION & BLOCK PLAN


PROJECT No 2238 DATE: 03-09-2024

SHEET No E 00

NOTES:


DRAWN BY MCDC

EDITED BY

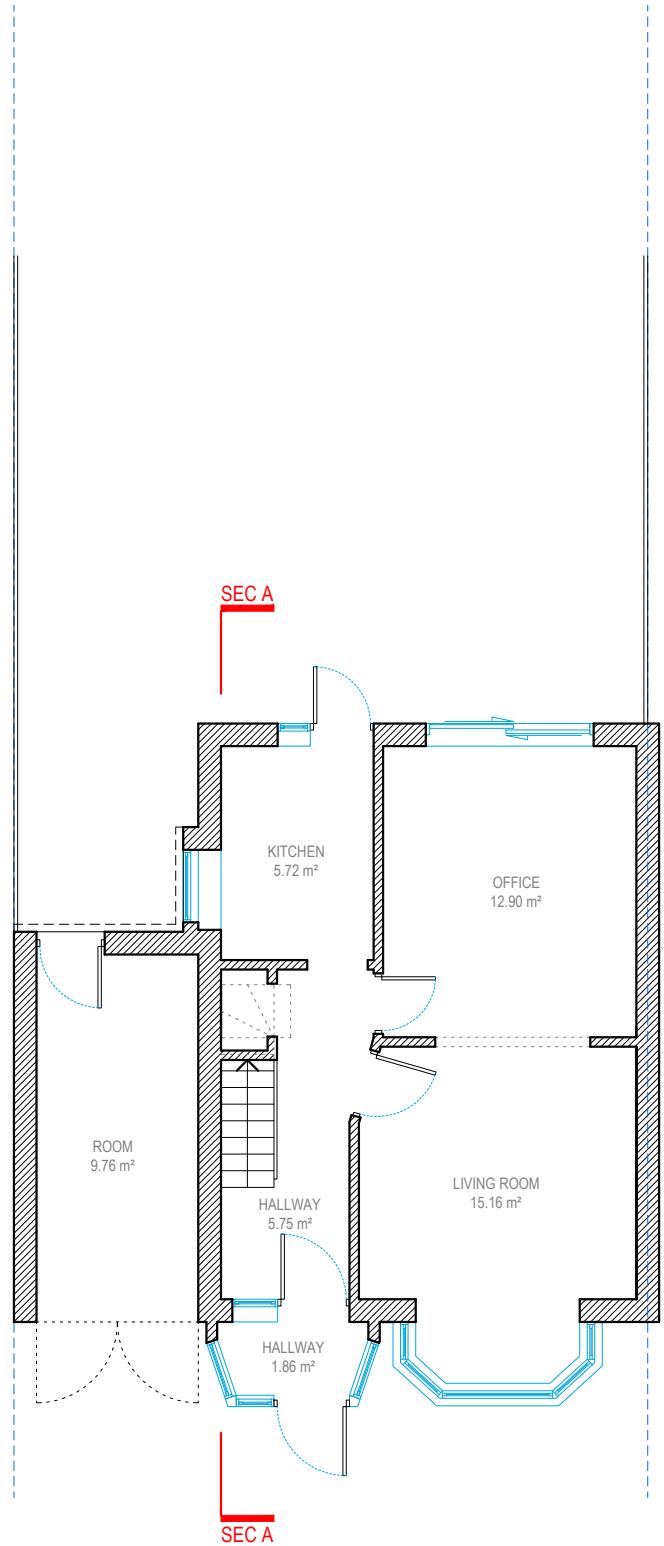


GROUND FLOOR

TOTAL AREA : 55.87 sqm.

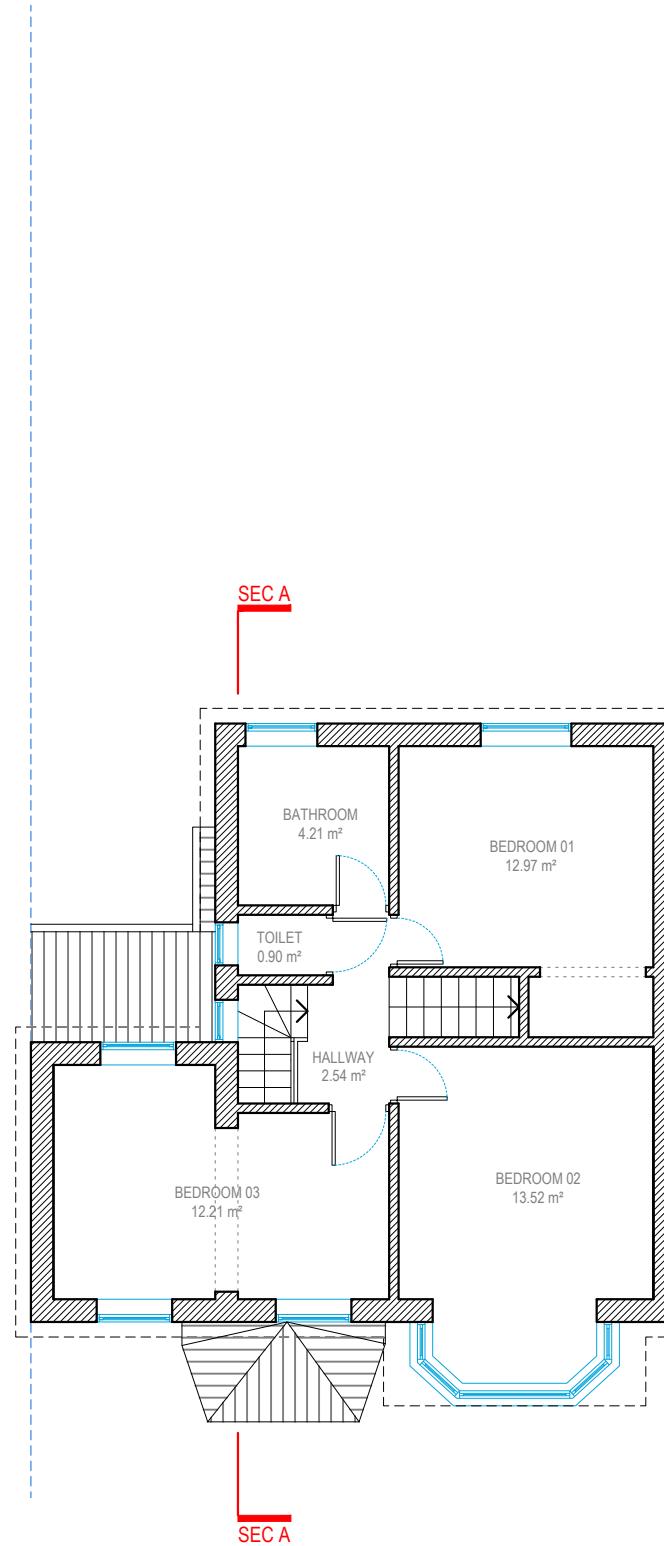


FIRST FLOOR

TOTAL AREA : 50.02 sqm.

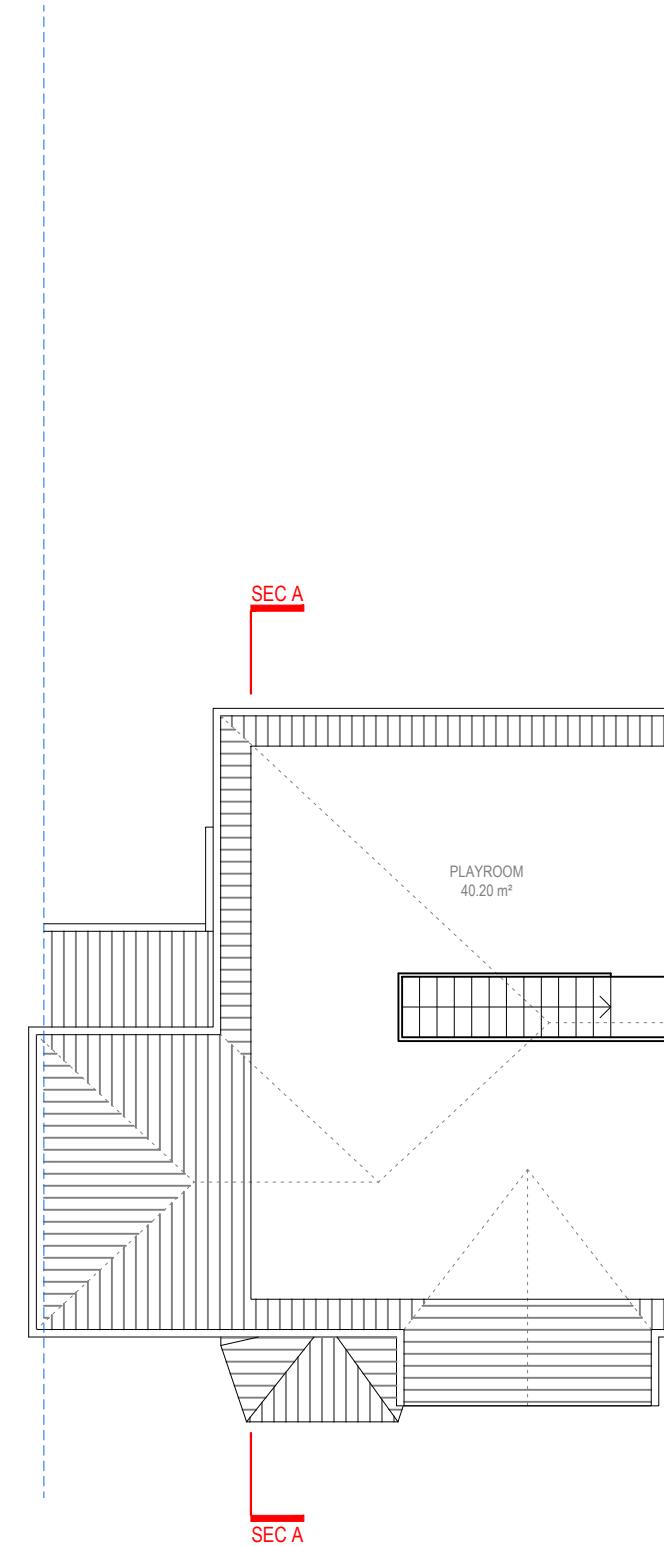

LOFT FLOOR

TOTAL AREA : 40.20 sqm.

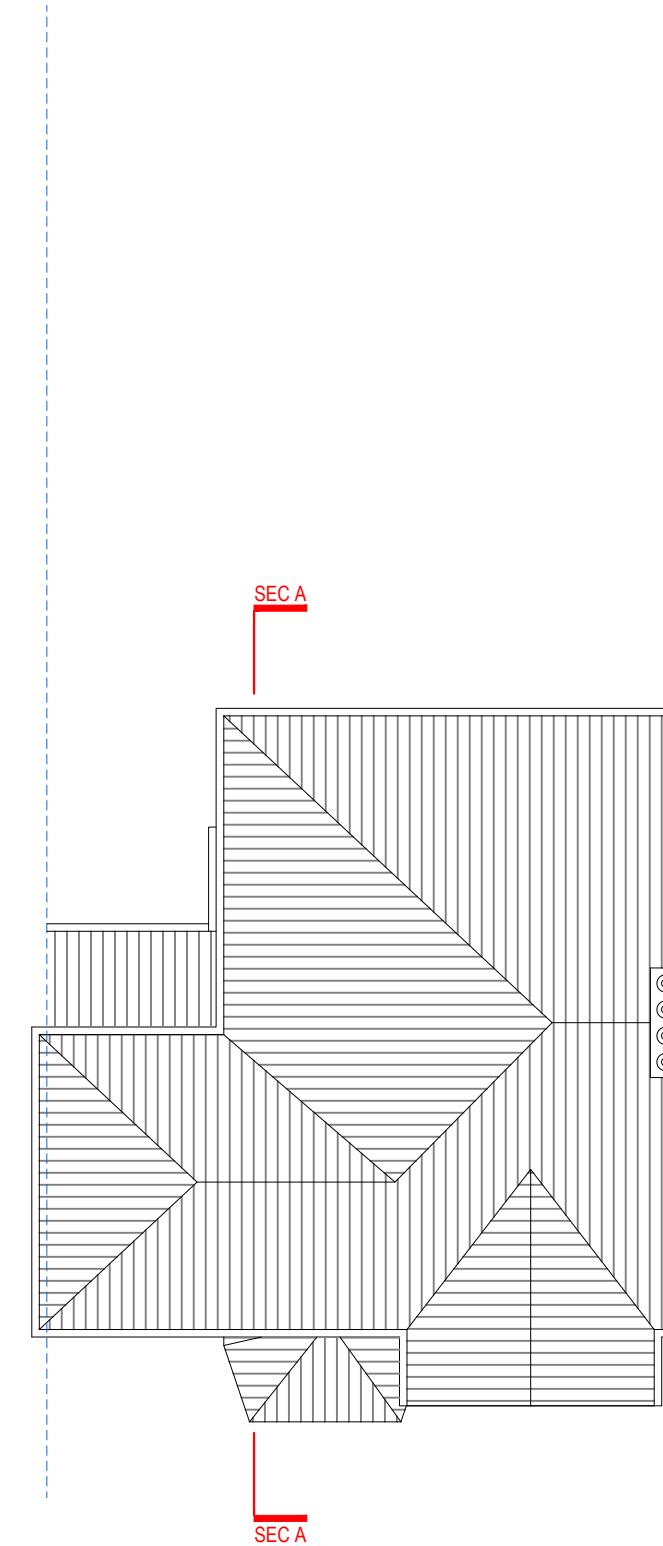

ROOF PLAN




FRONT ELEVATION




LEFT SIDE ELEVATION



REAR ELEVATION

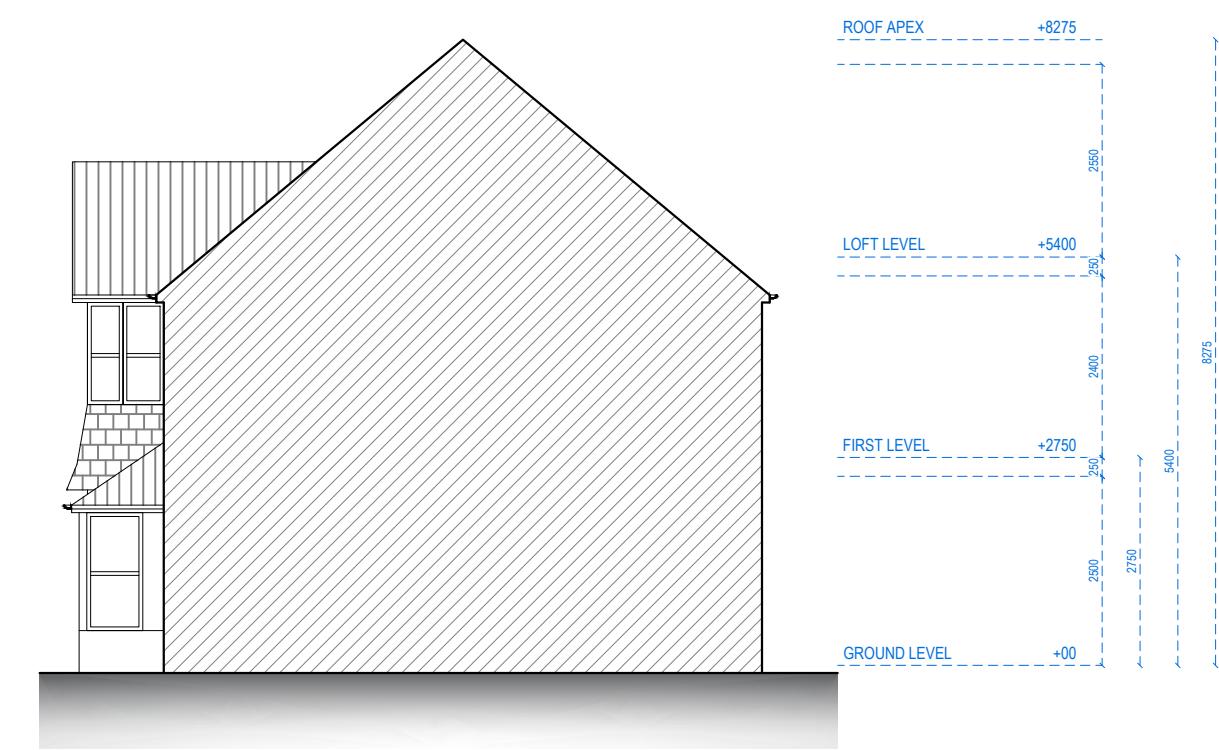


RIGHT SIDE ELEVATION

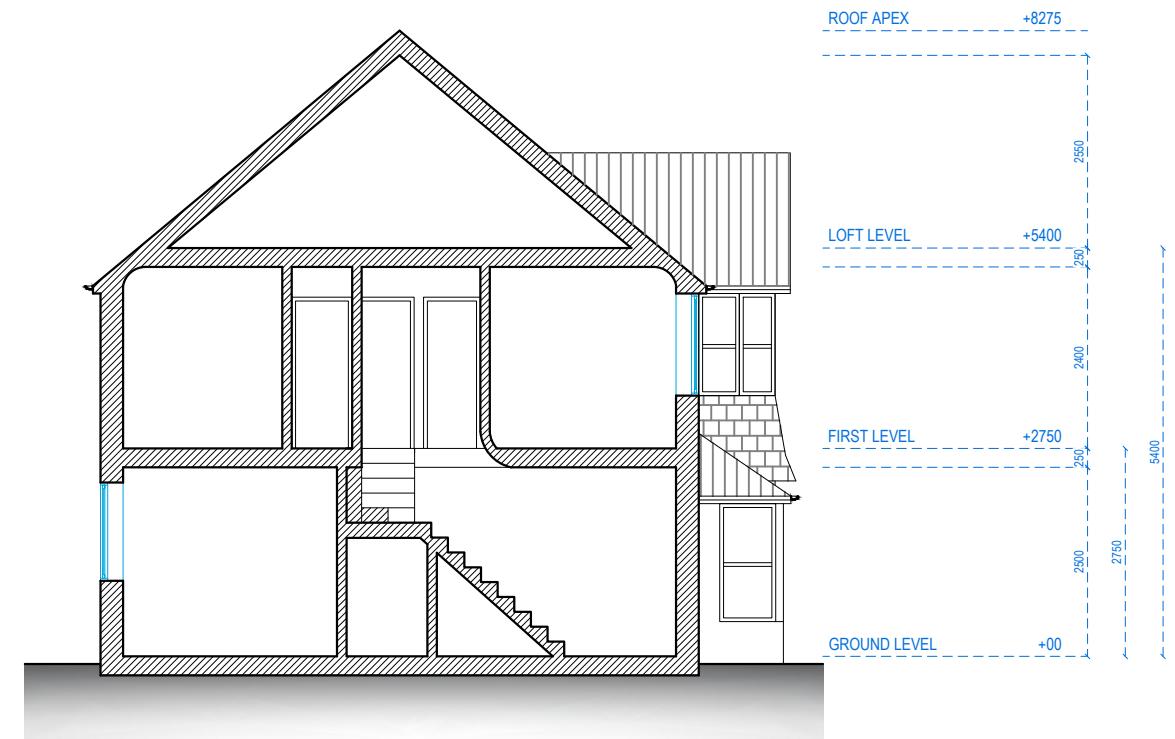



SECTION AA

REFERENCE:	12 CHURCH ROAD, NORTHWOOD HA6 1AS, UK	
TITLE:	EXISTING DRAWINGS SECTION	
PROJECT No	2238	DATE: 03-09-2024
SHEET No	E 04	

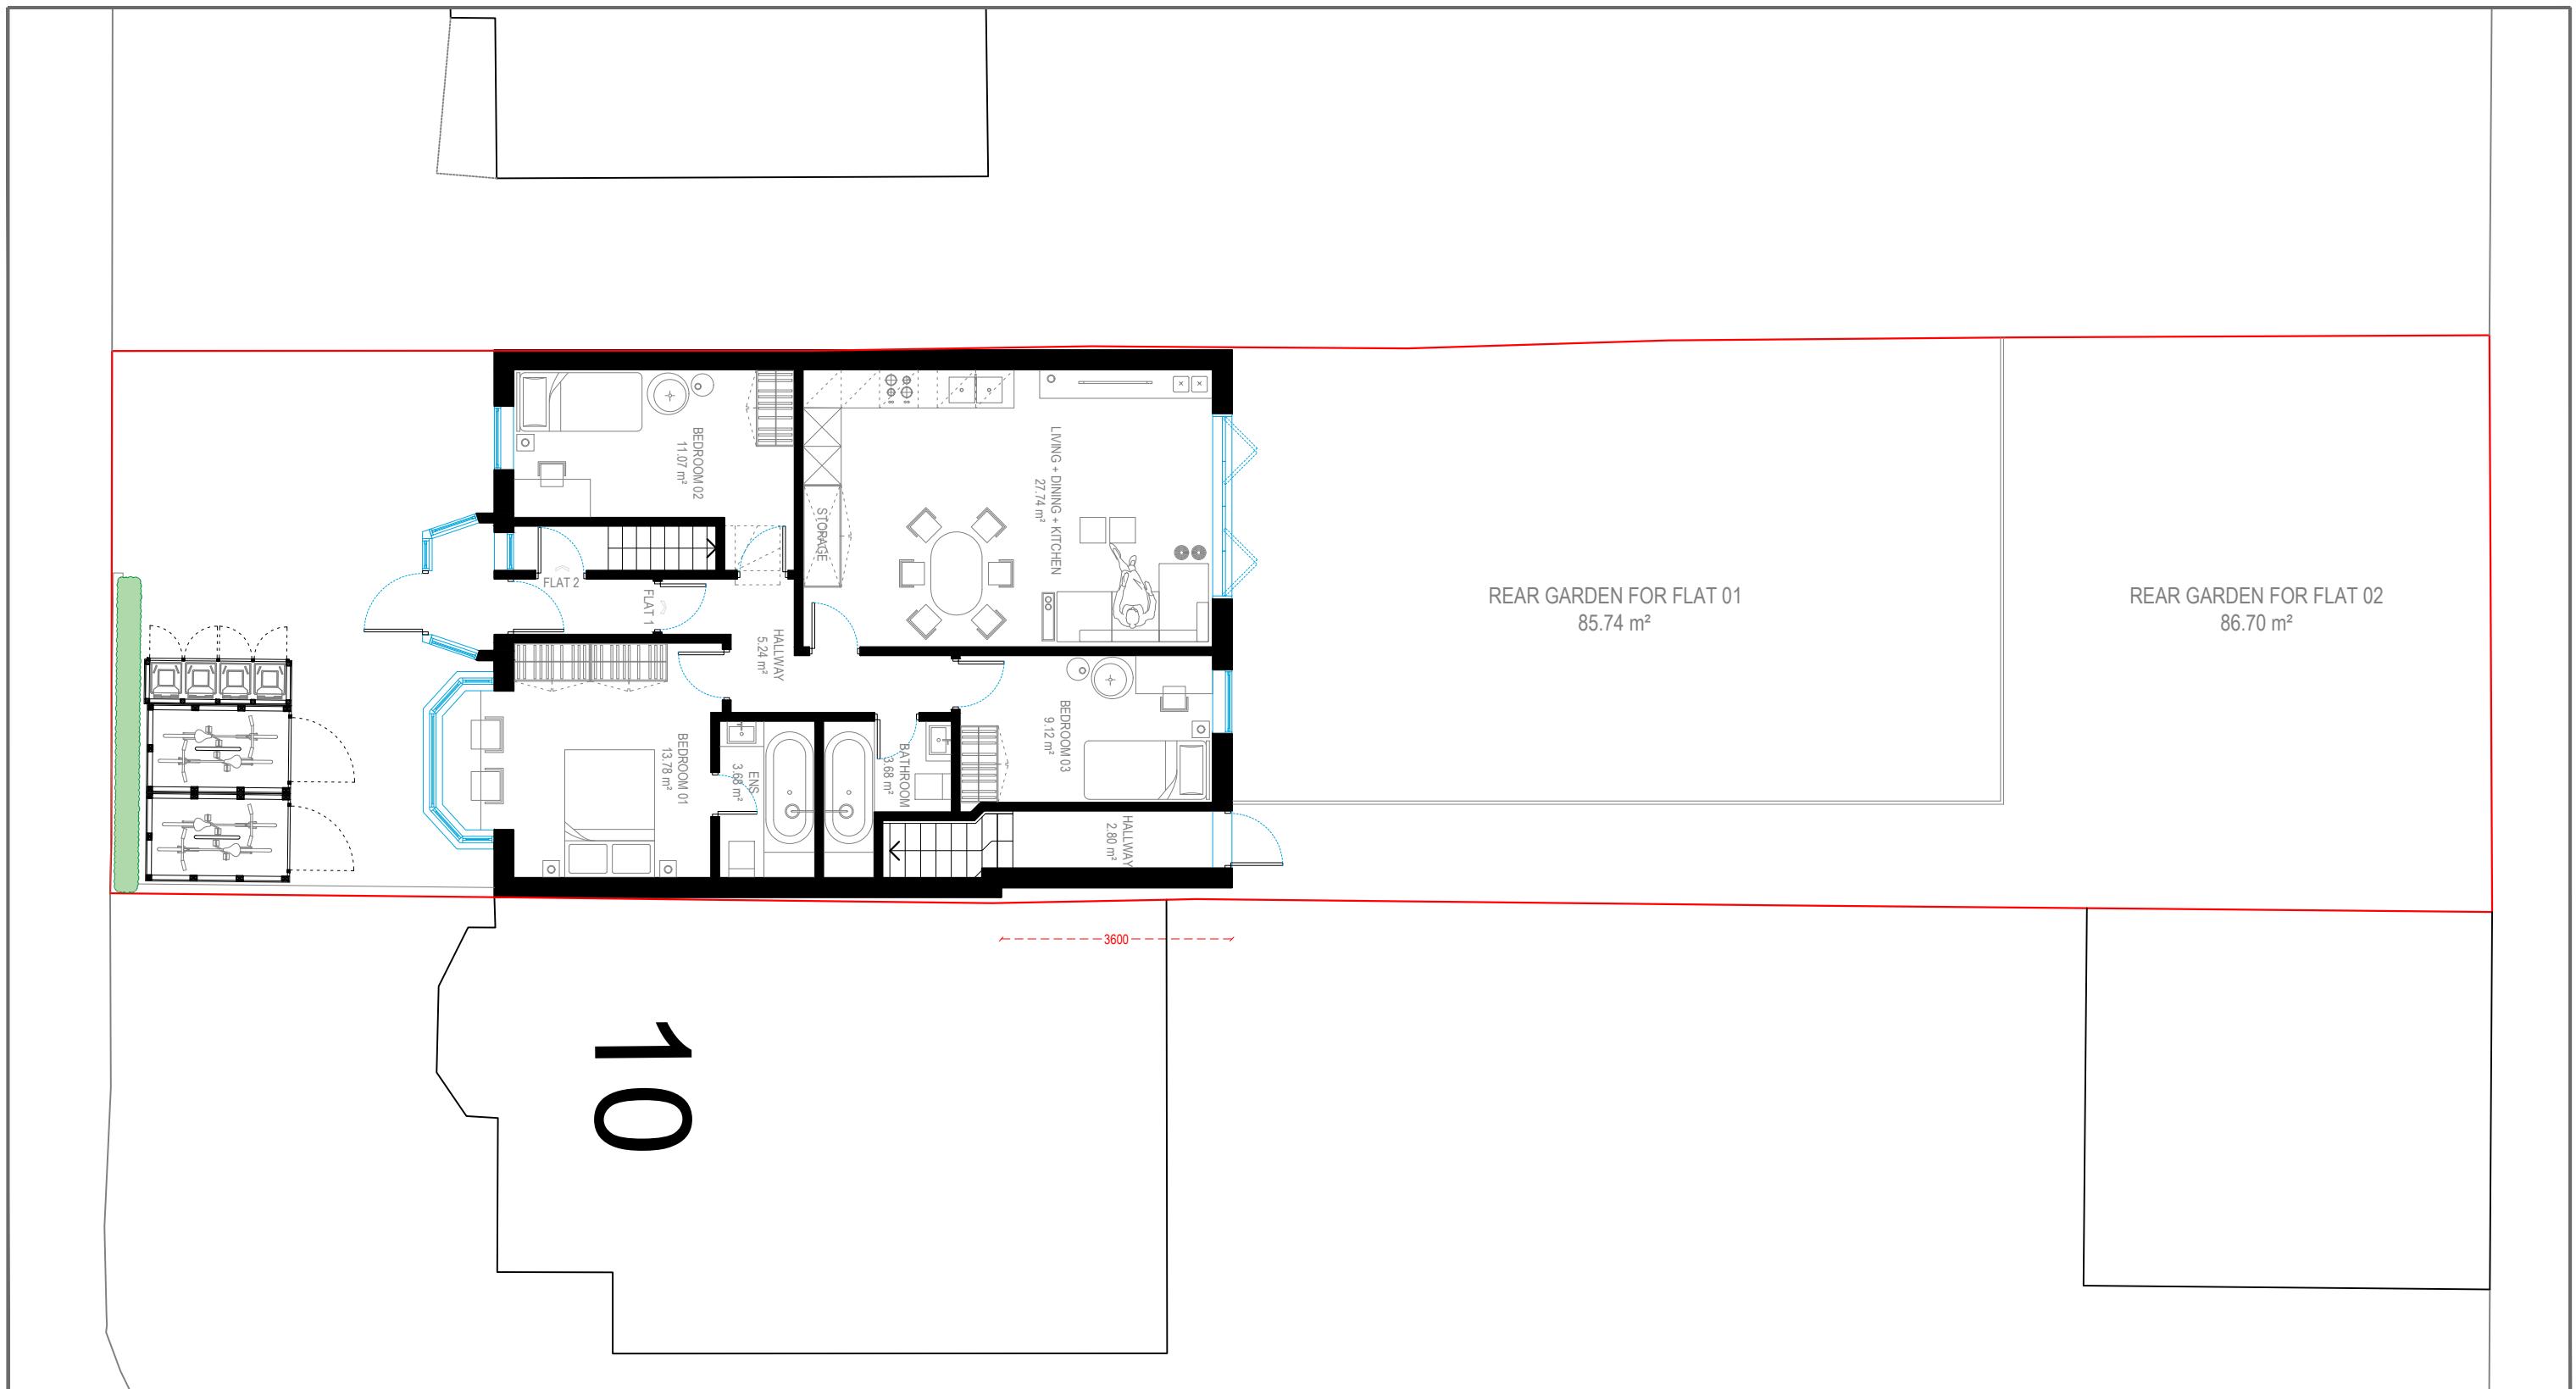

BLOCK PLAN
1:100 @ A3

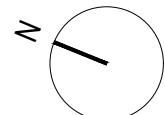


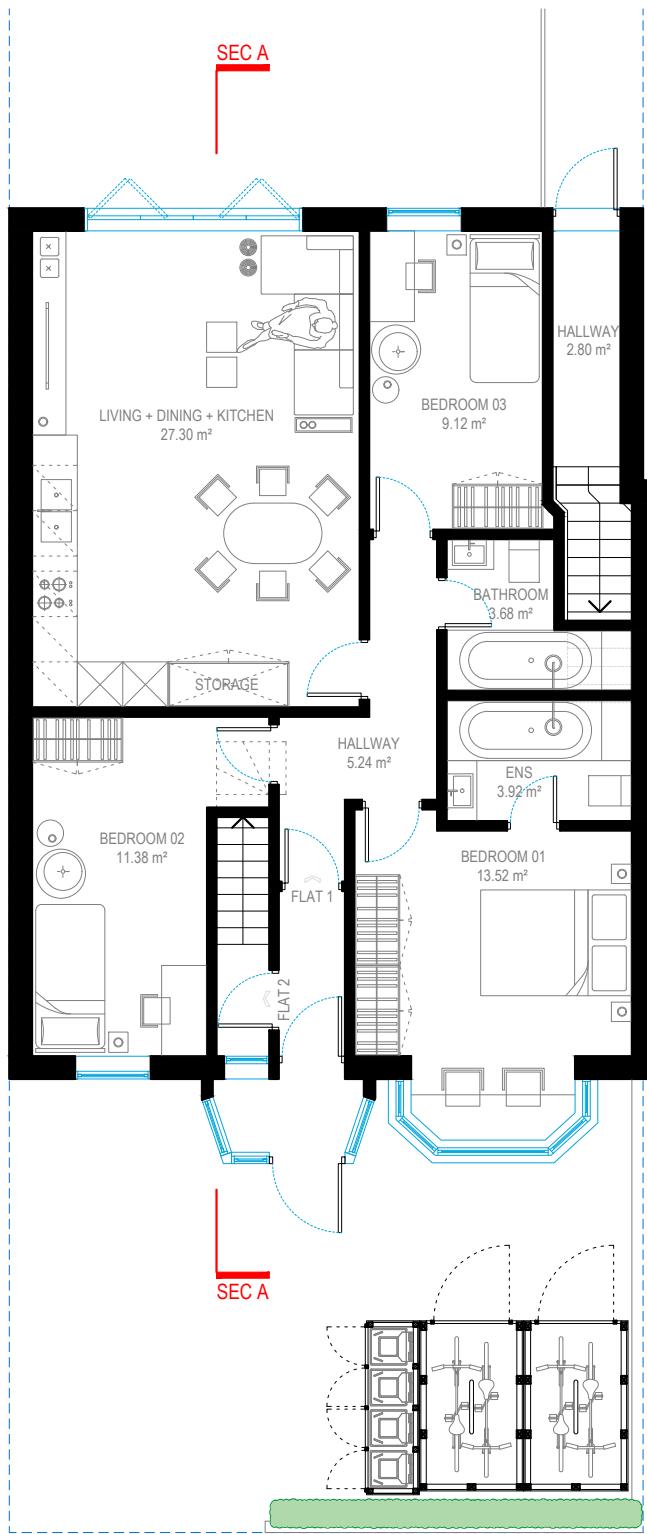


GROUND FLOOR
FLAT 1 - G.I.A. **77.48 m²**
1 STOREY - 3 BEDROOM - 4P



FIRST FLOOR
FLAT 2 - G.I.A. **71.63 m²**
1 STOREY - 2 BEDROOM - 4P

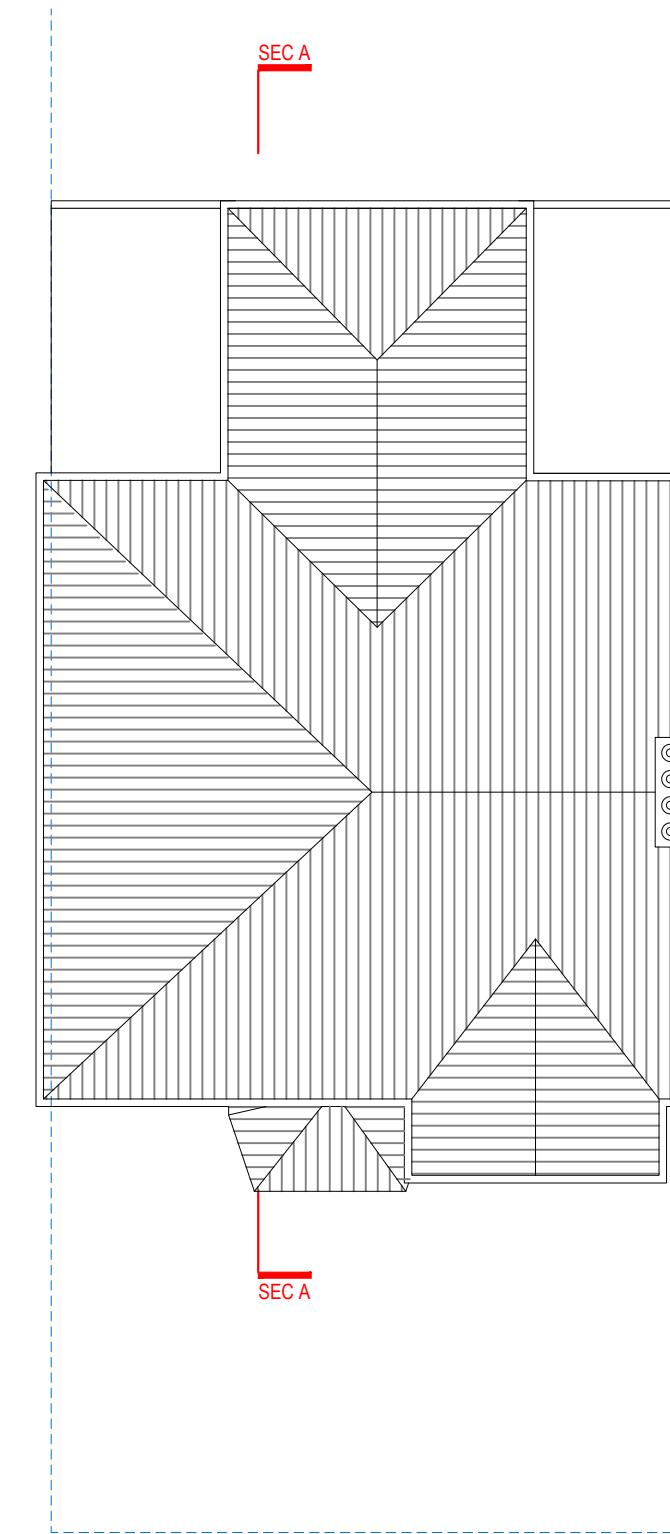


ROOF PLAN

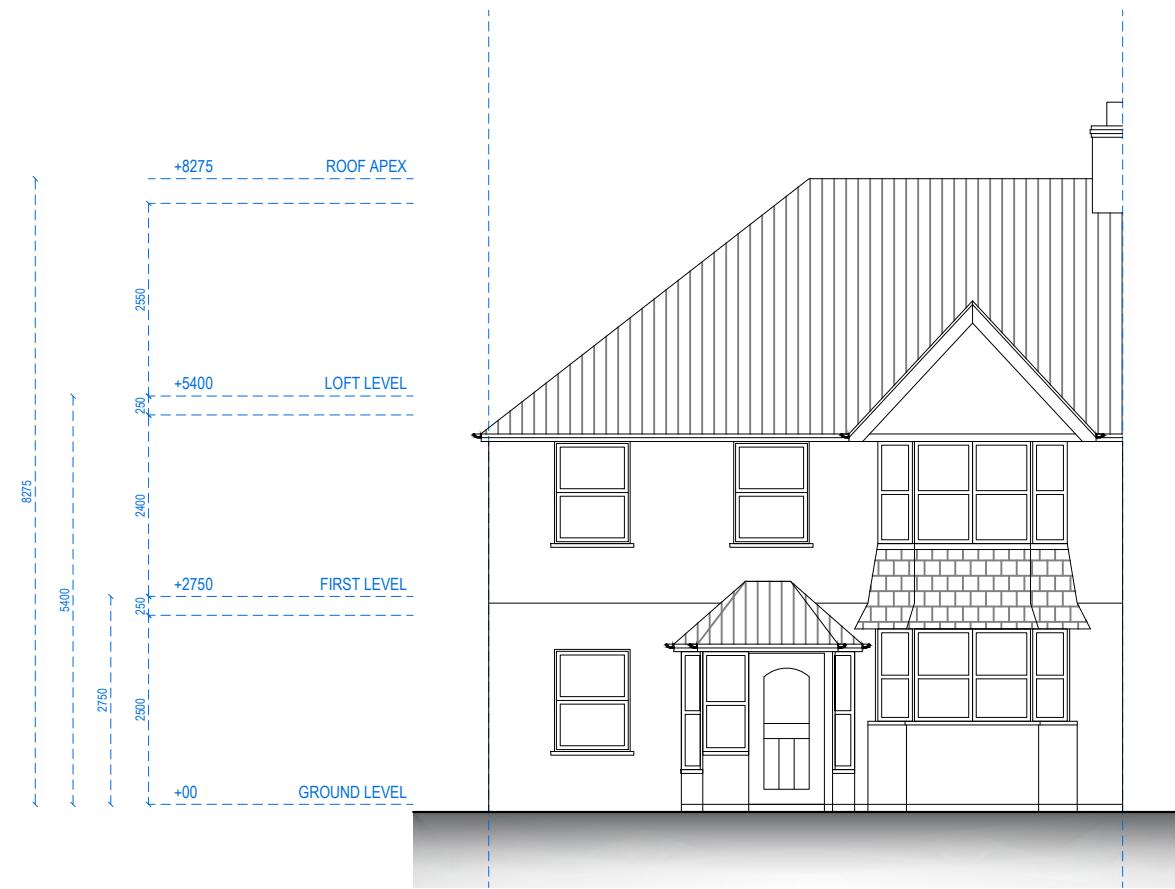


FRONT ELEVATION




REAR ELEVATION

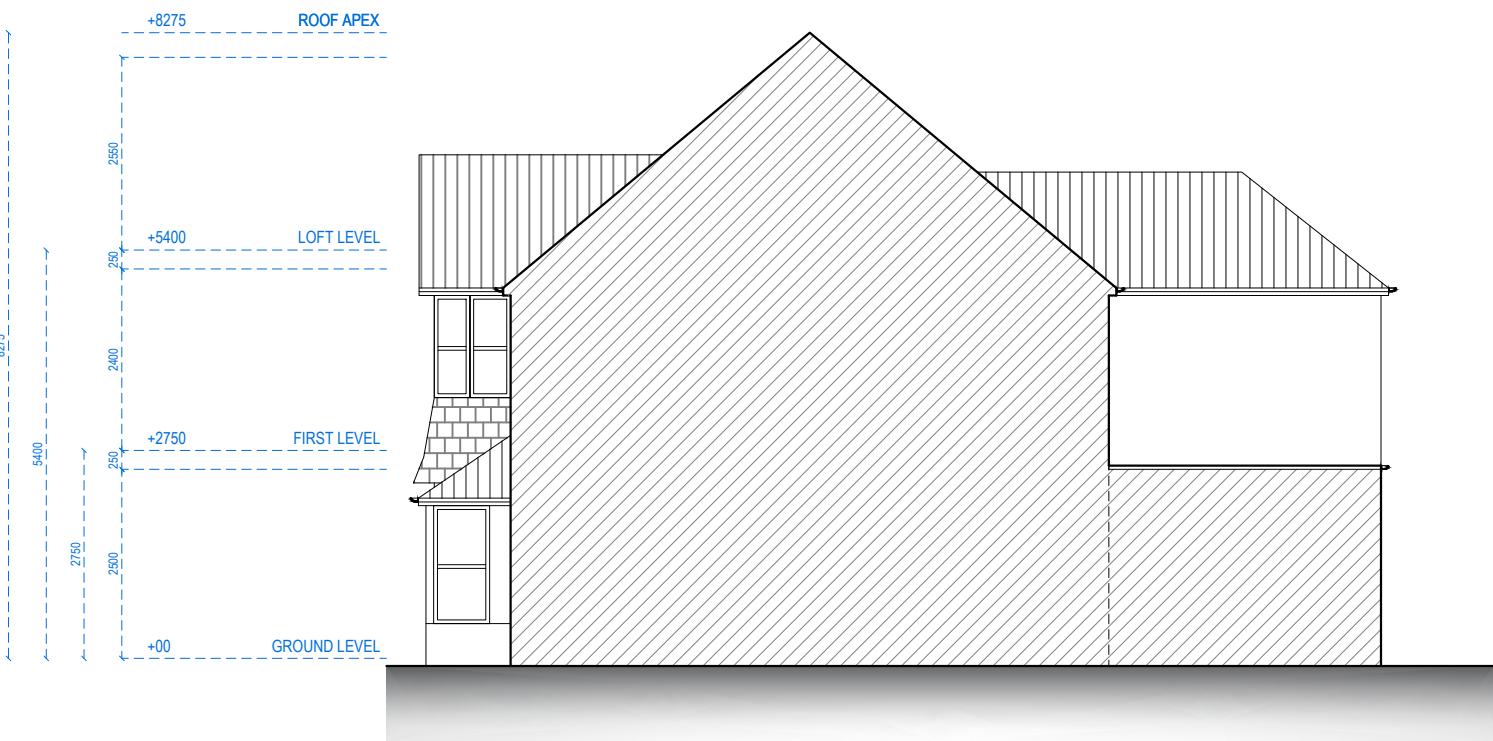

RIGHT SIDE ELEVATION

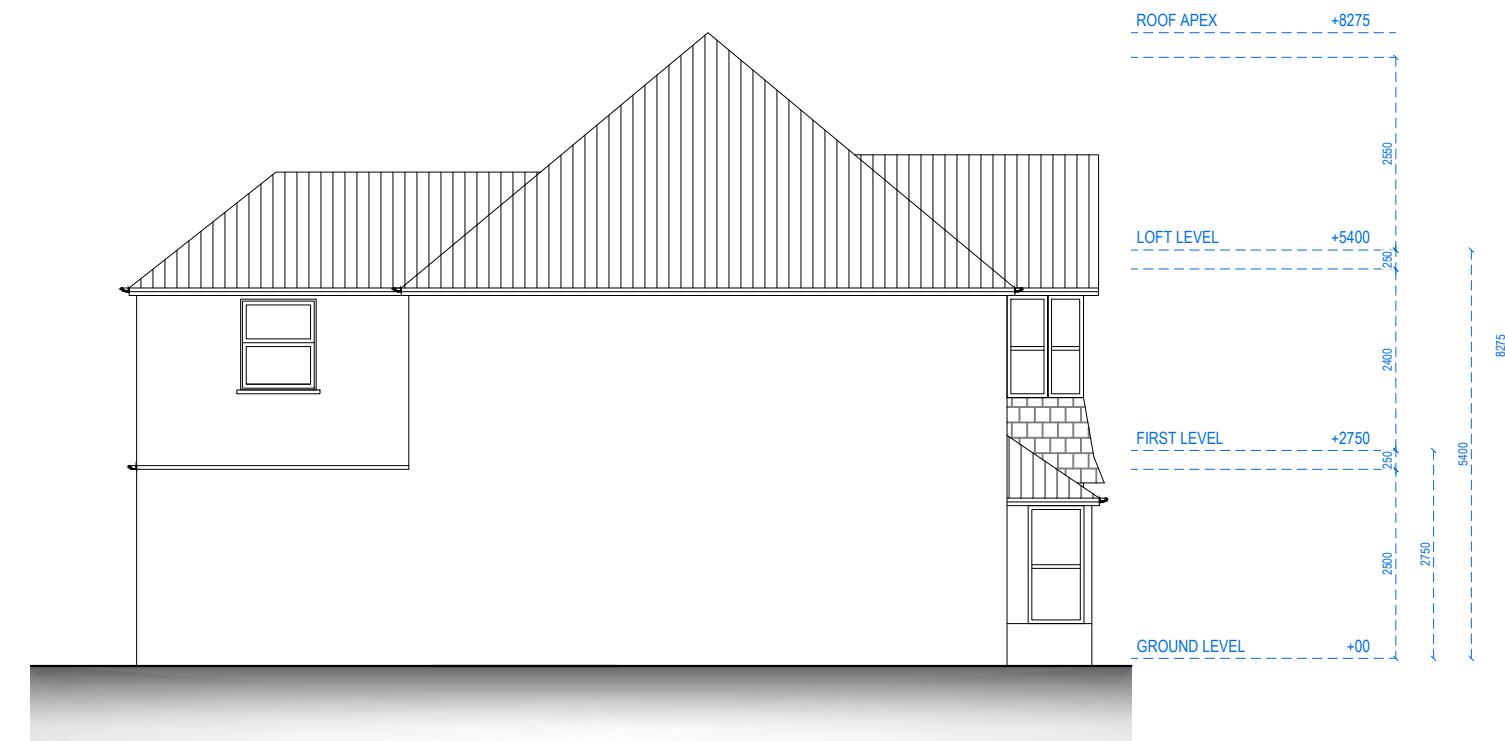




LEFT SIDE ELEVATION

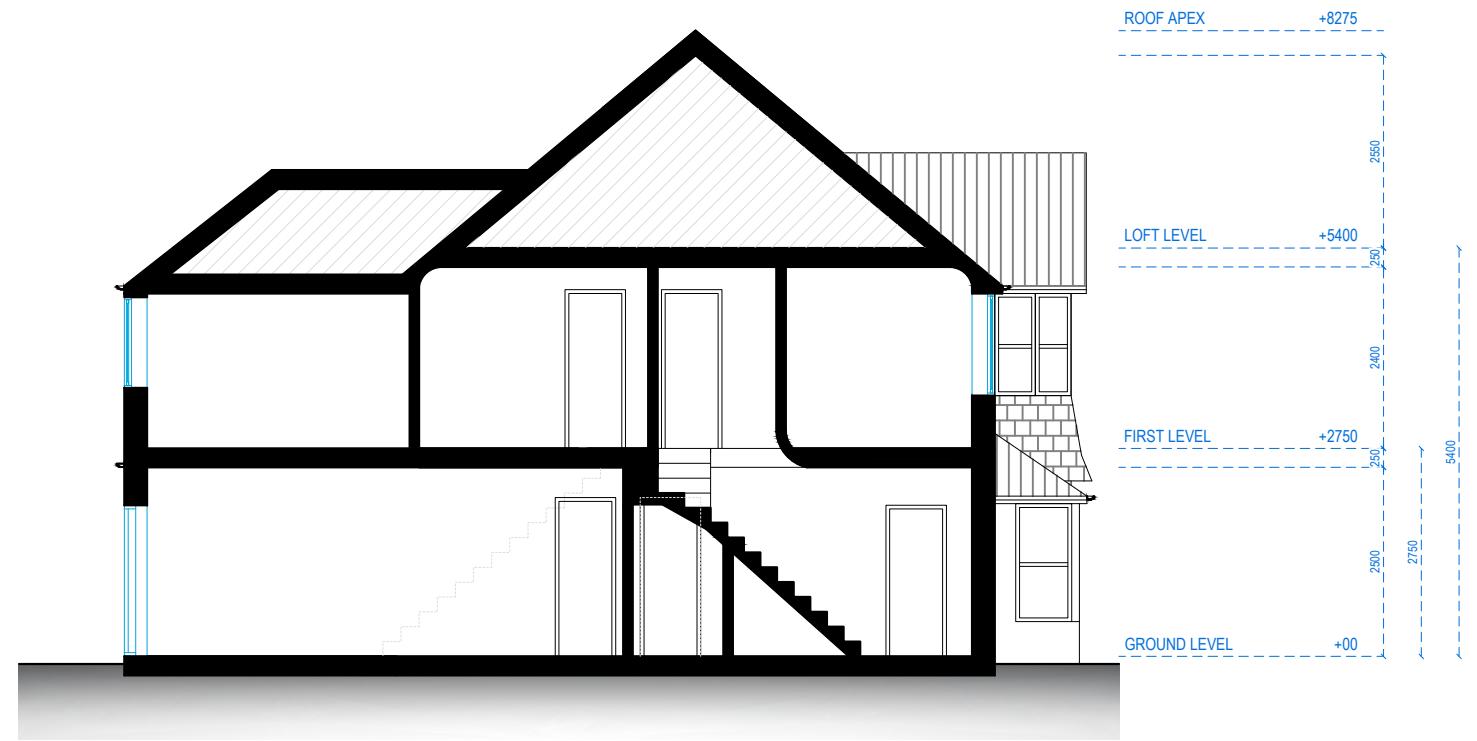

SECTION AA

REFERENCE:	12 CHURCH ROAD, NORTHWOOD HA6 1AS, UK	
TITLE:	PROPOSED DRAWINGS SECTION	
PROJECT No	2238	DATE: 03-09-2024
SHEET No	P 05	

TIMBER REFUSE AND RECYCLING ENCLOSURE STORAGE DETAIL

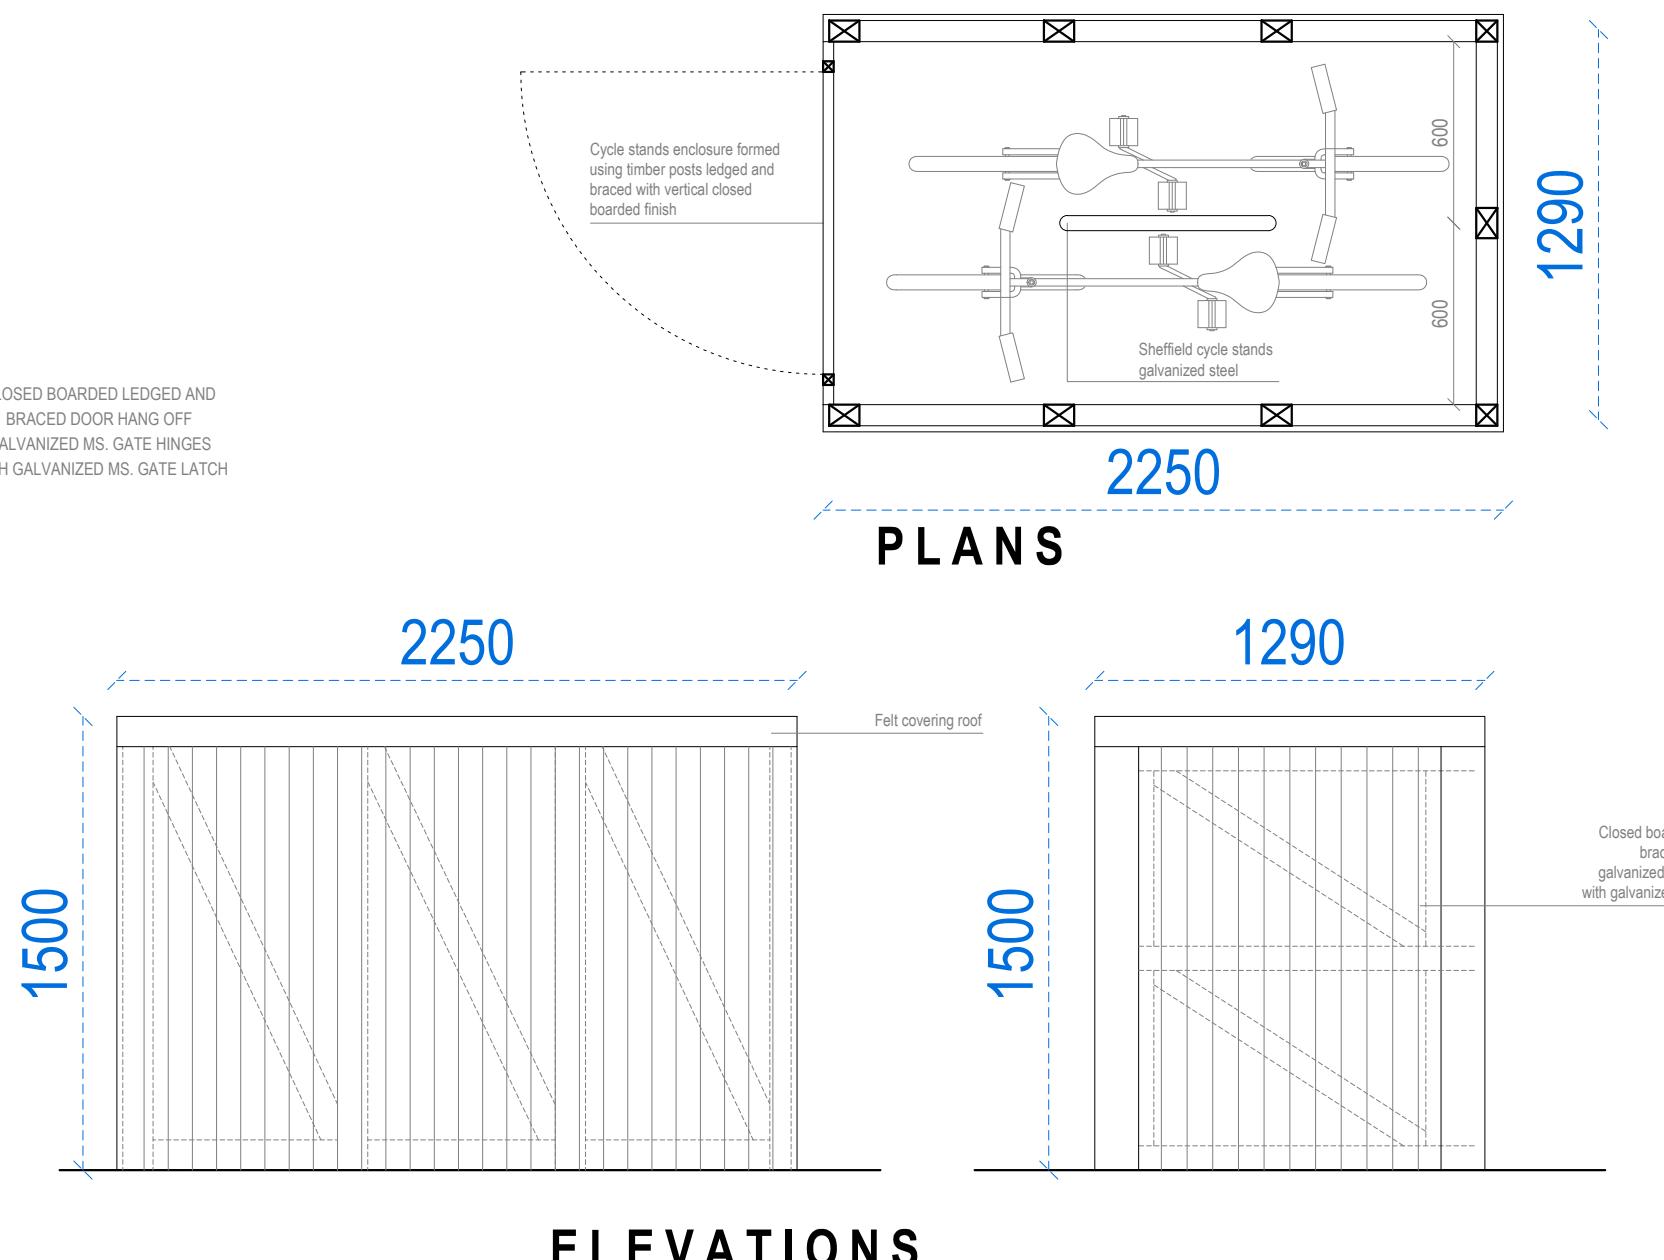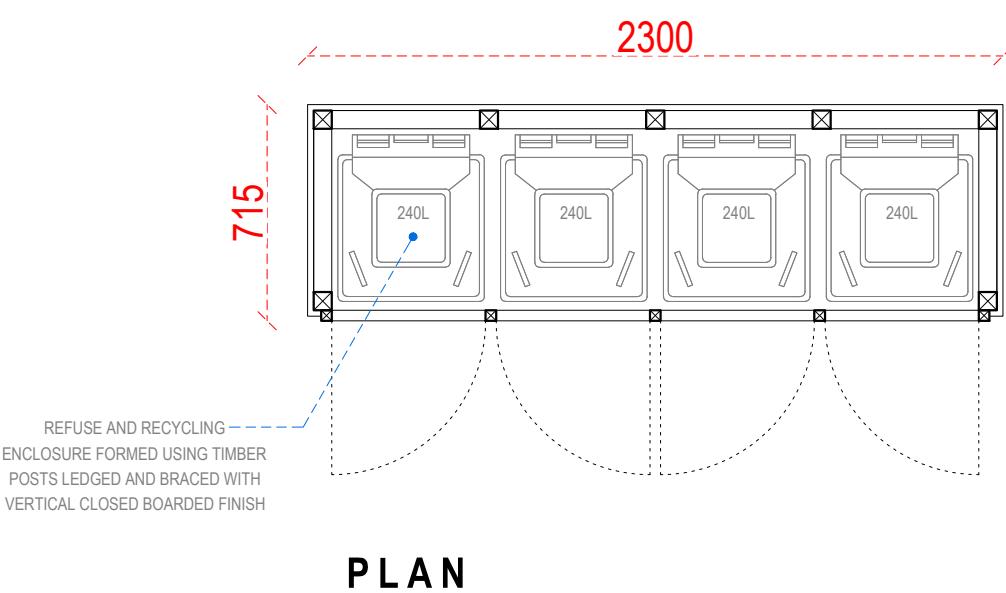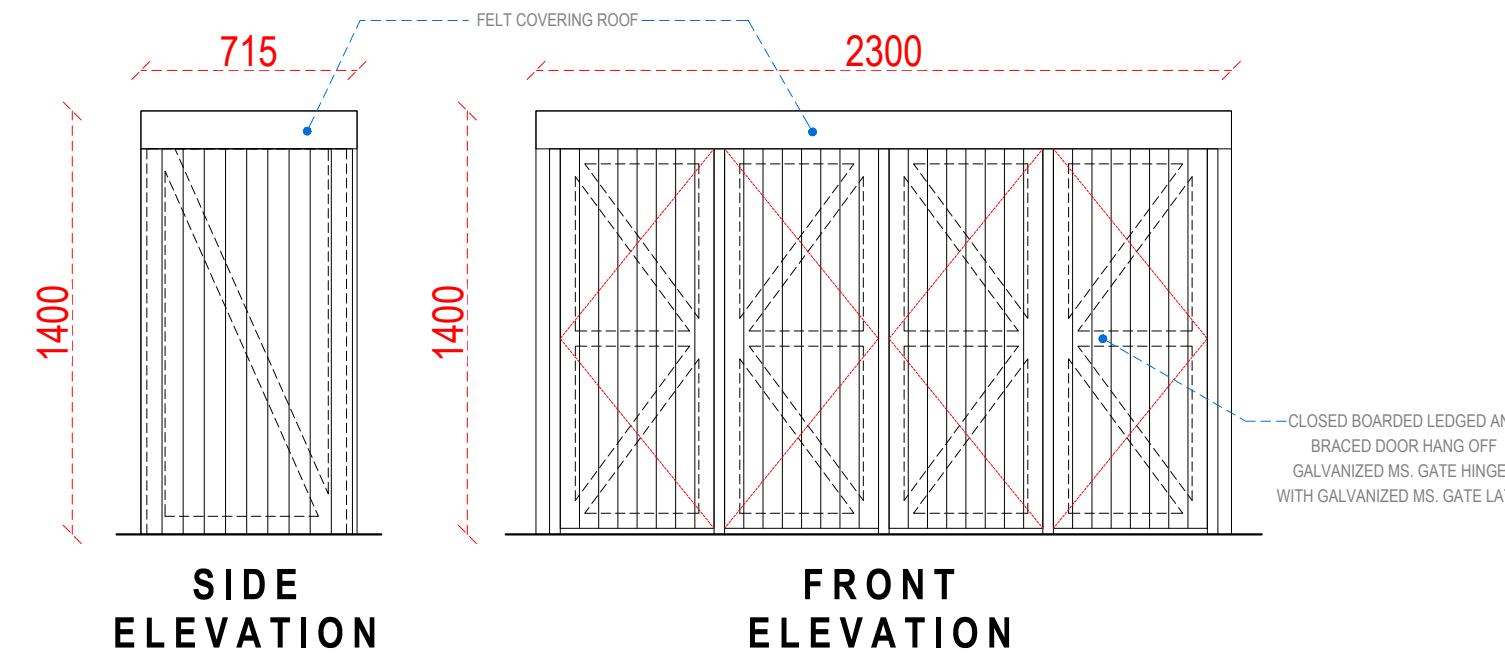

TIMBER CYCLE STORAGE DETAIL