



MapServe®



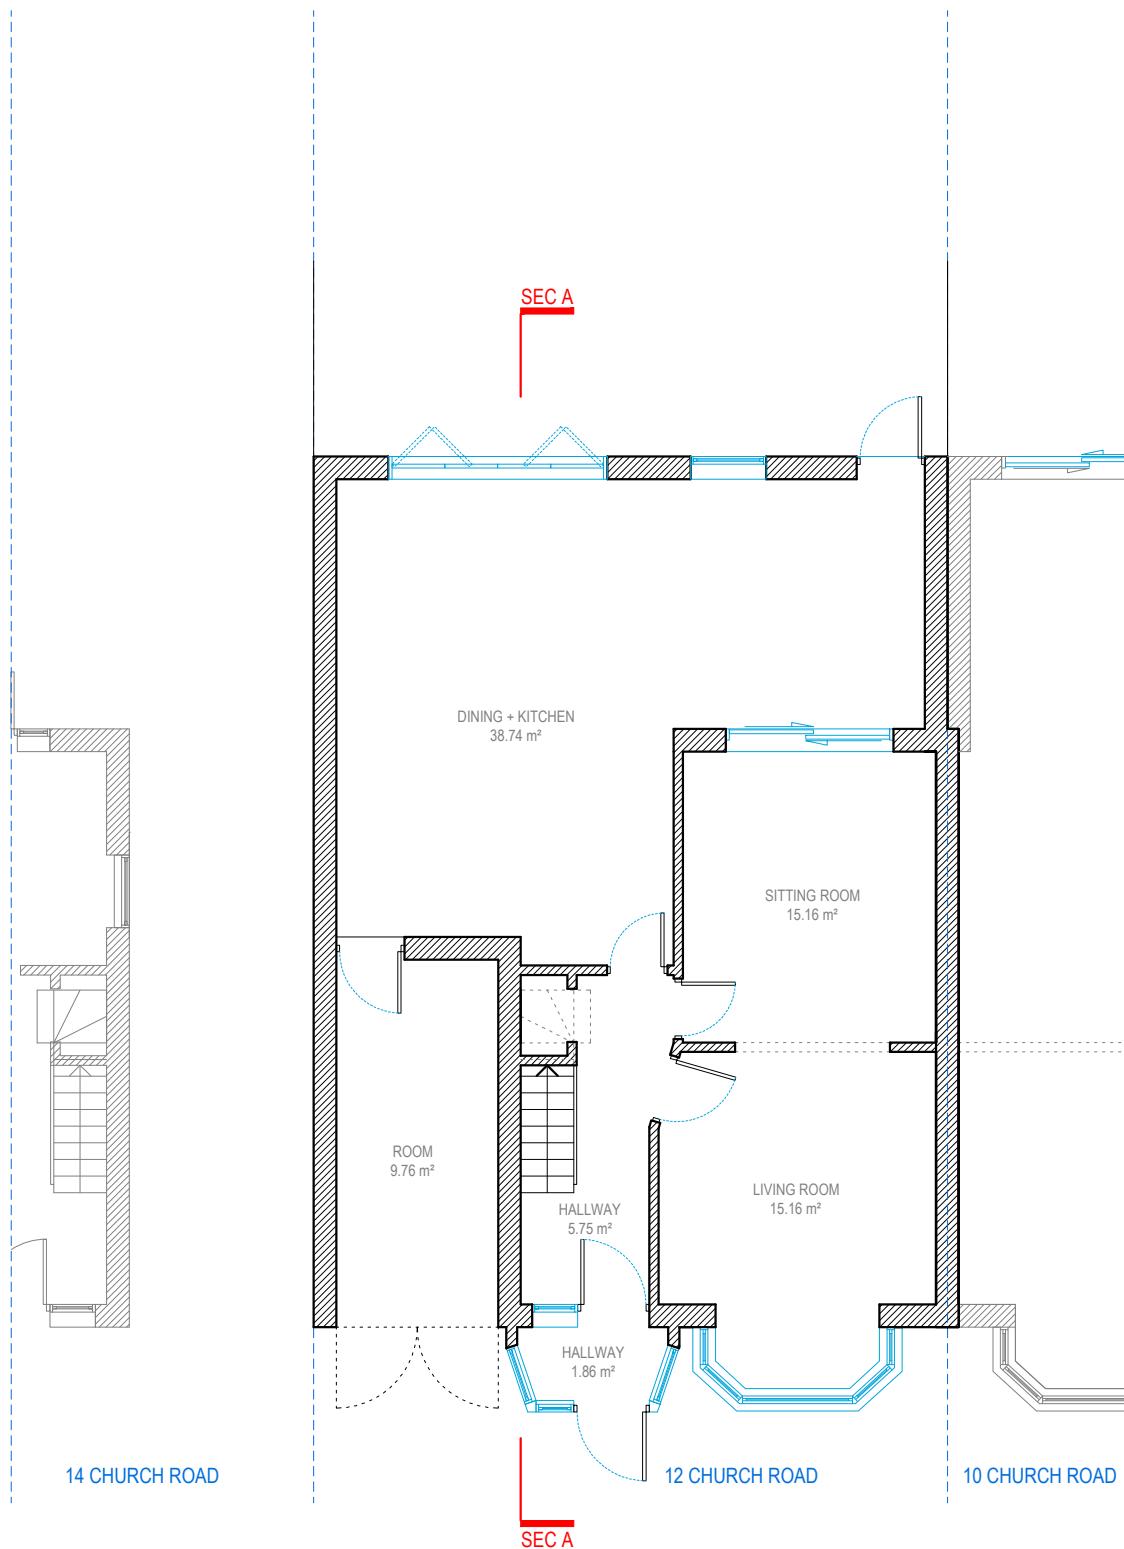

GROUND FLOOR


TOTAL AREA : 91.59 sqm.

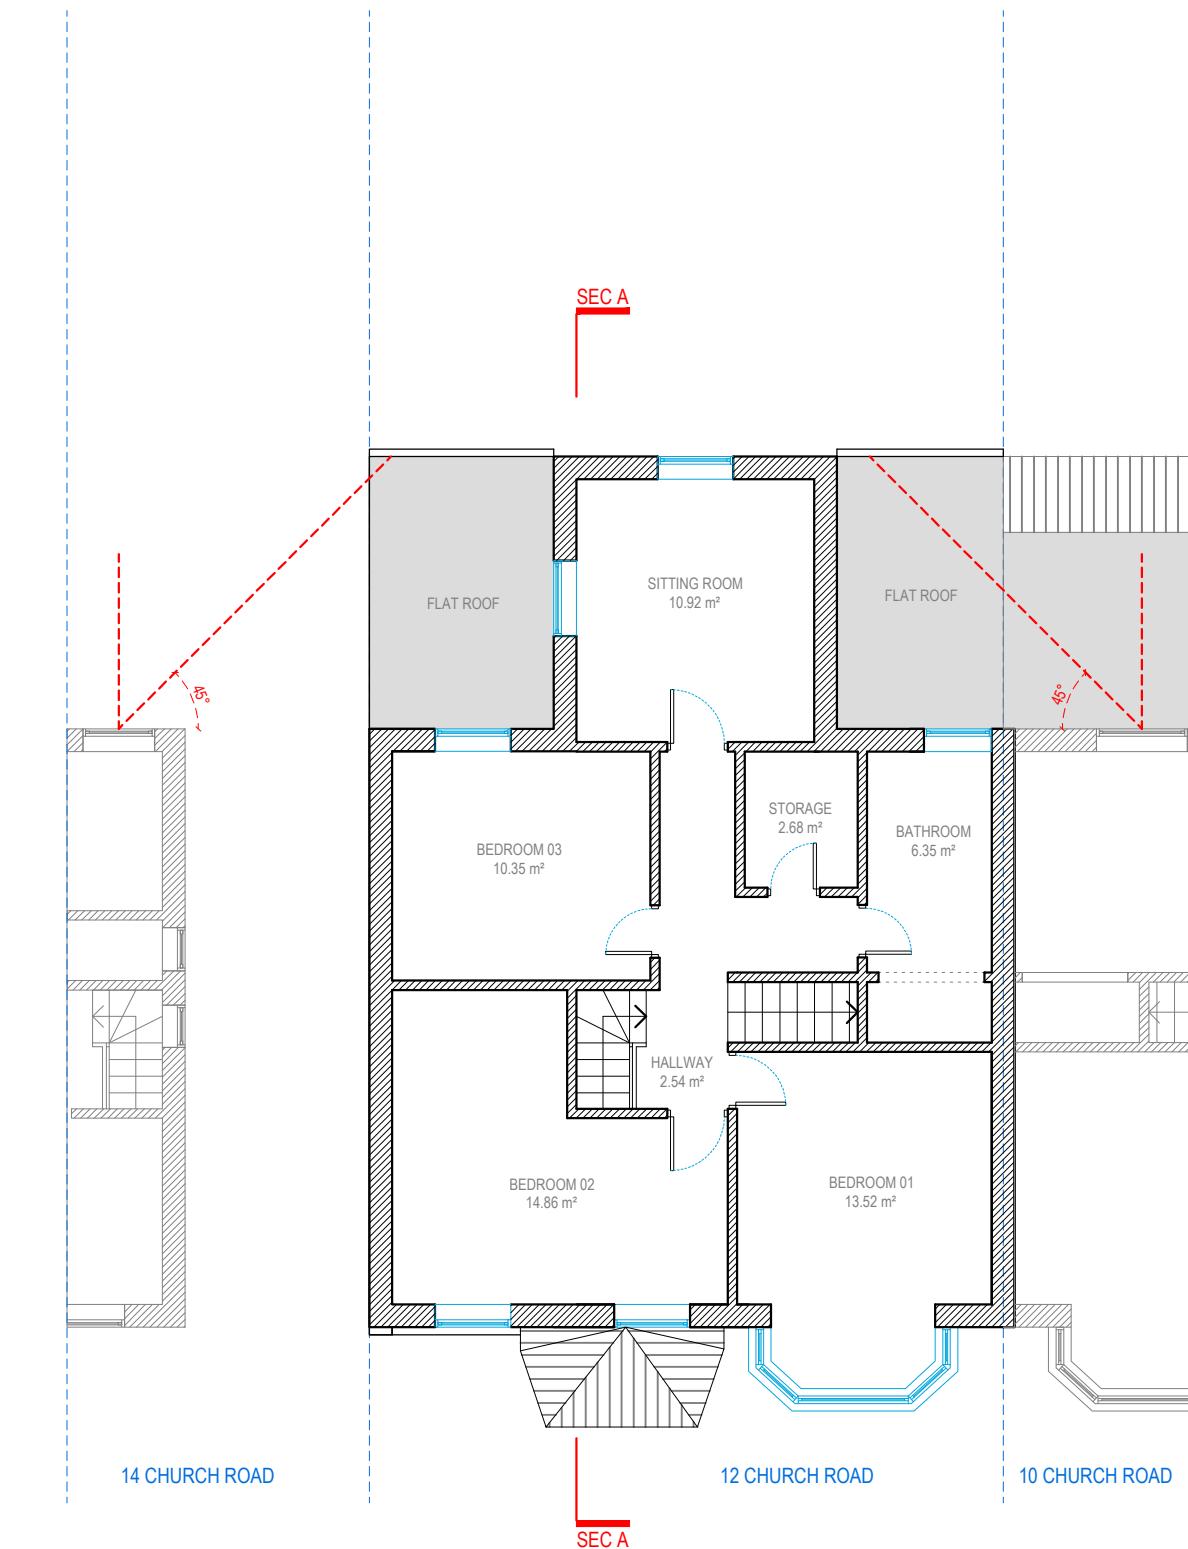

FIRST FLOOR


TOTAL AREA : 71.63 sqm.



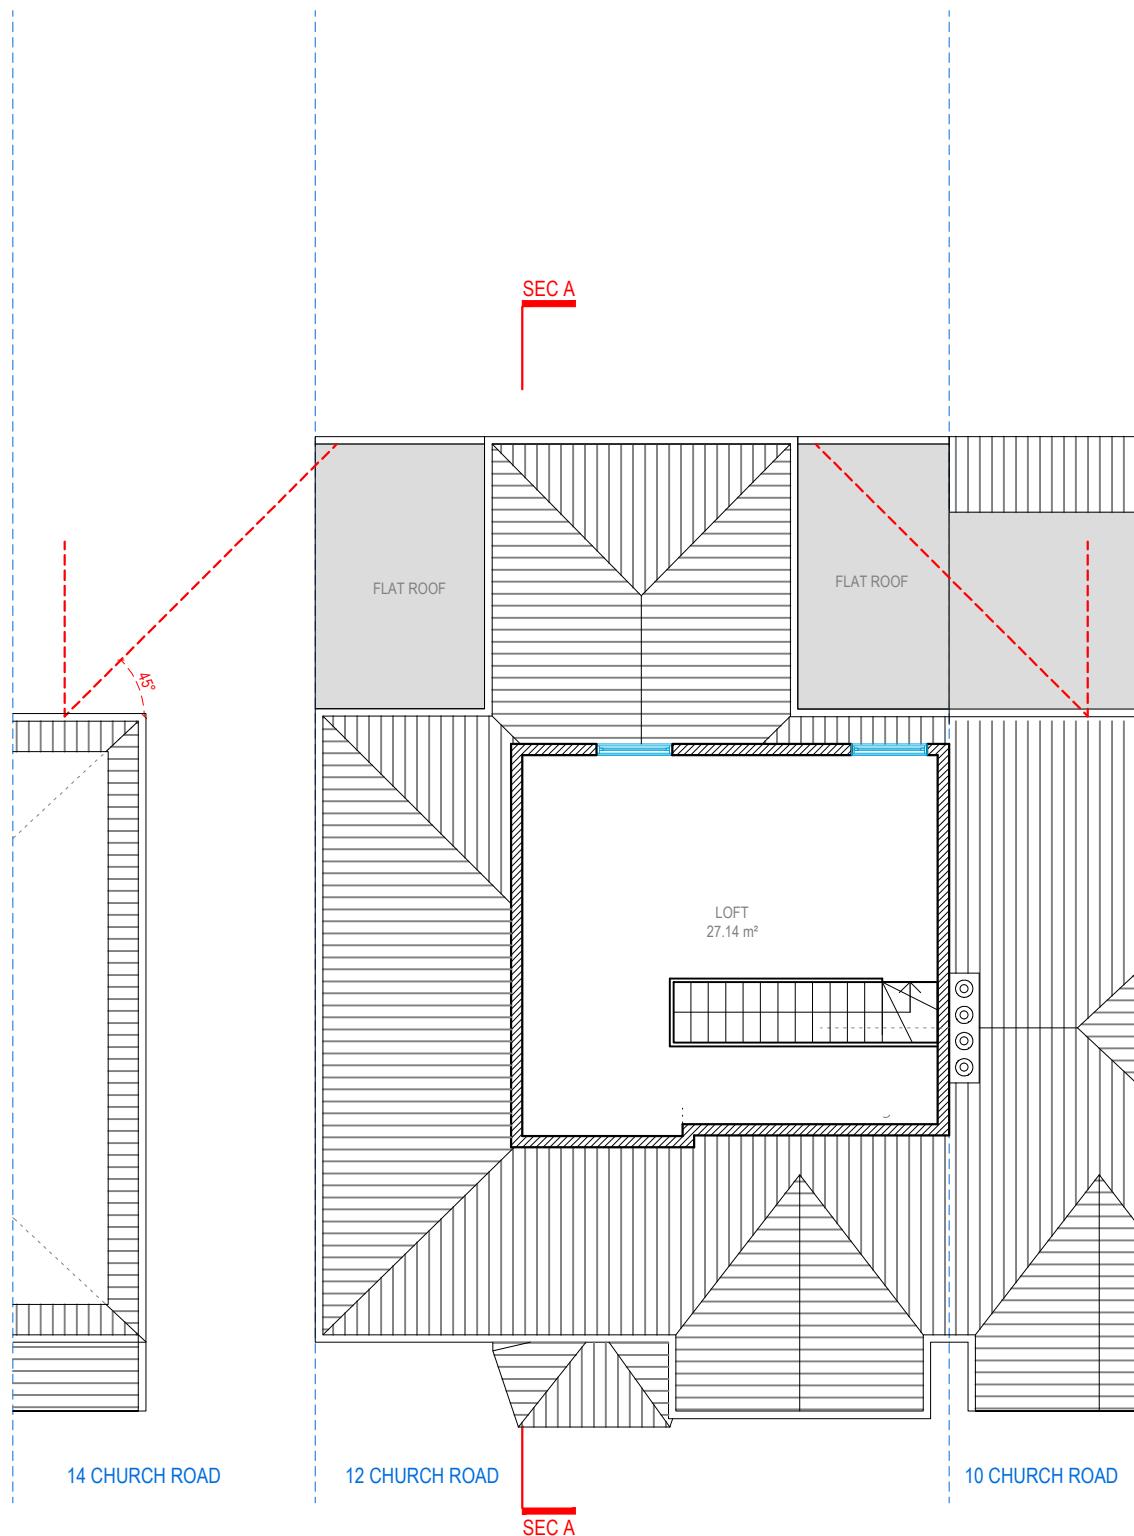


LOFT FLOOR


TOTAL AREA : 27.14 sqm.

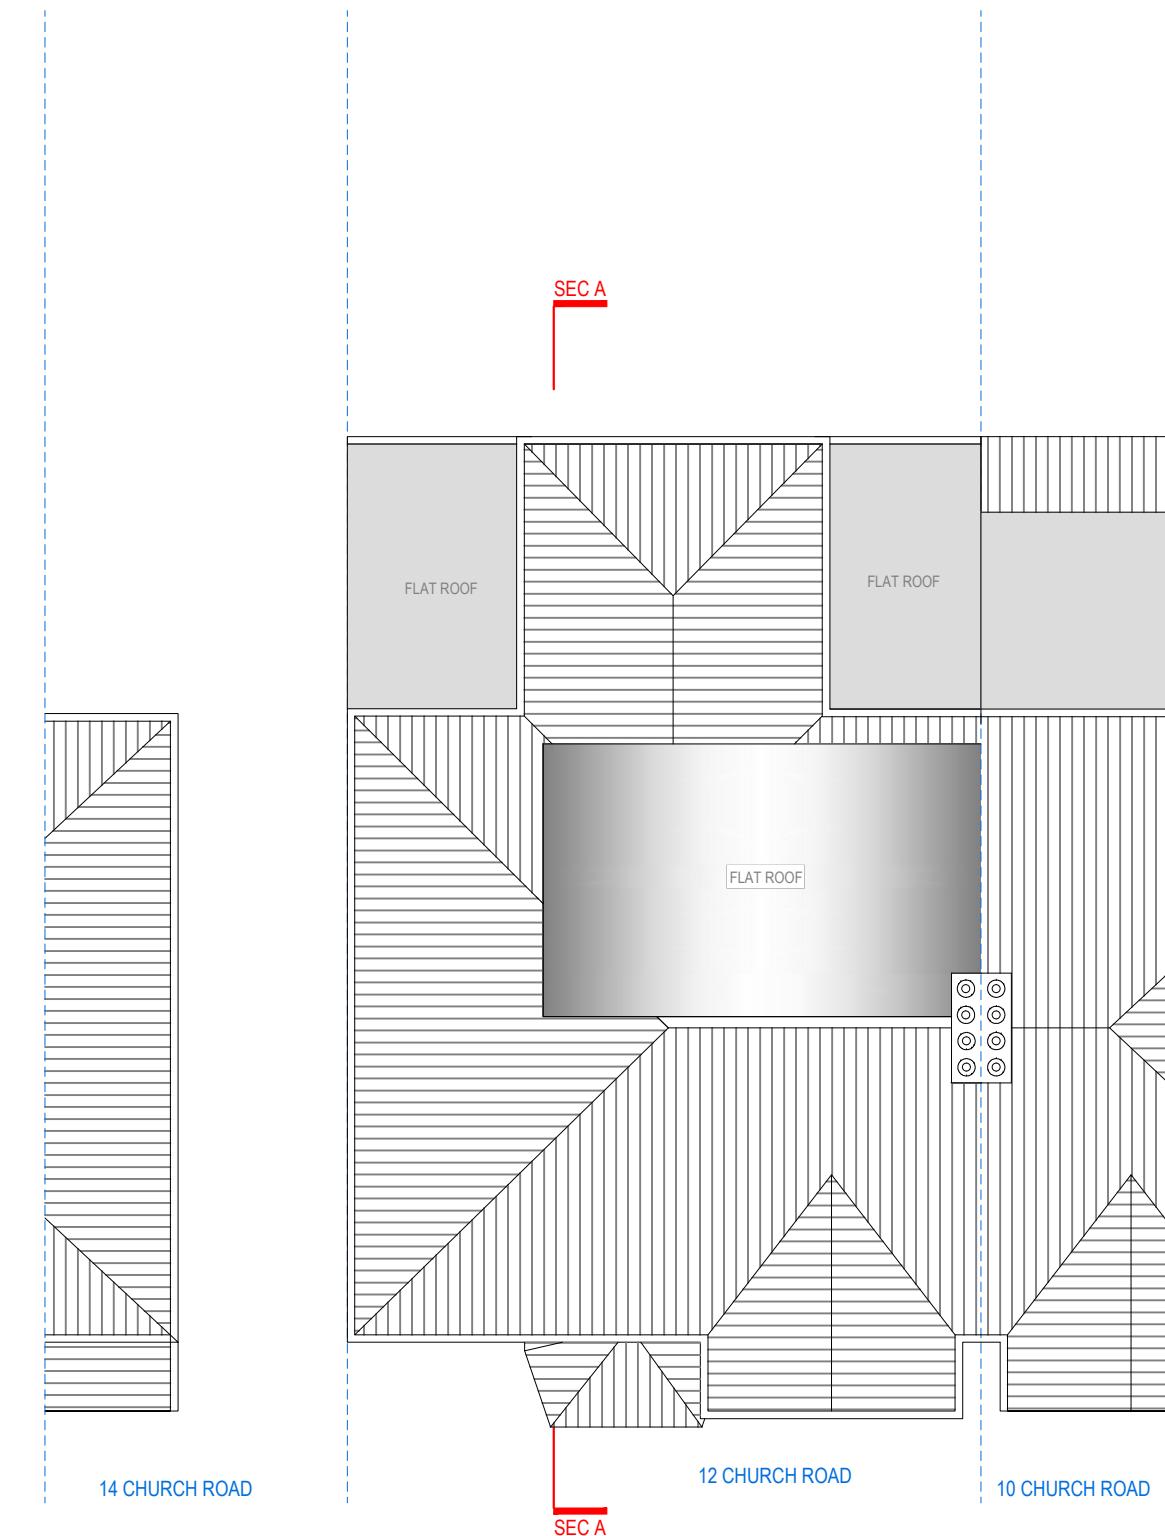


ROOF PLAN



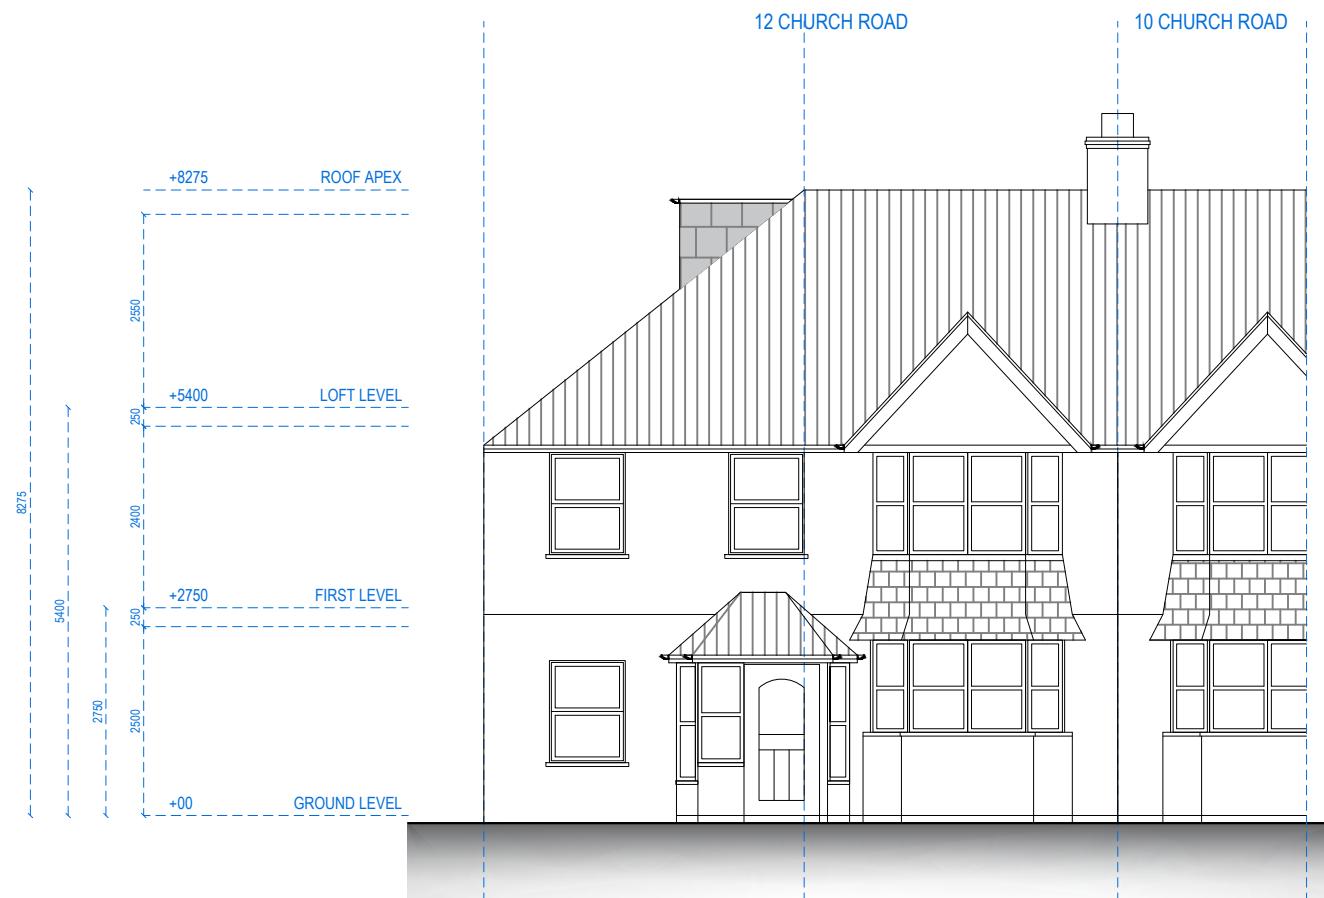


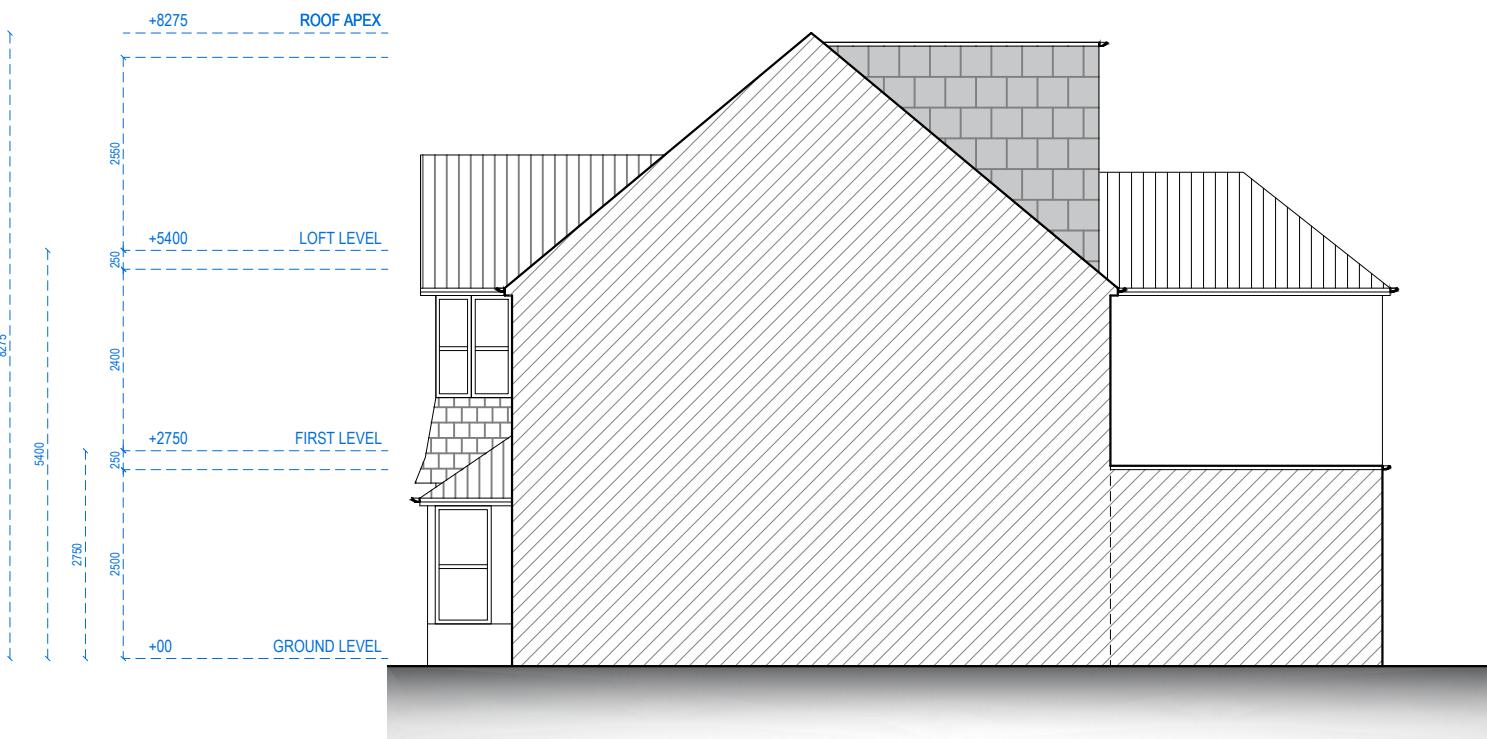

RIGHT SIDE ELEVATION

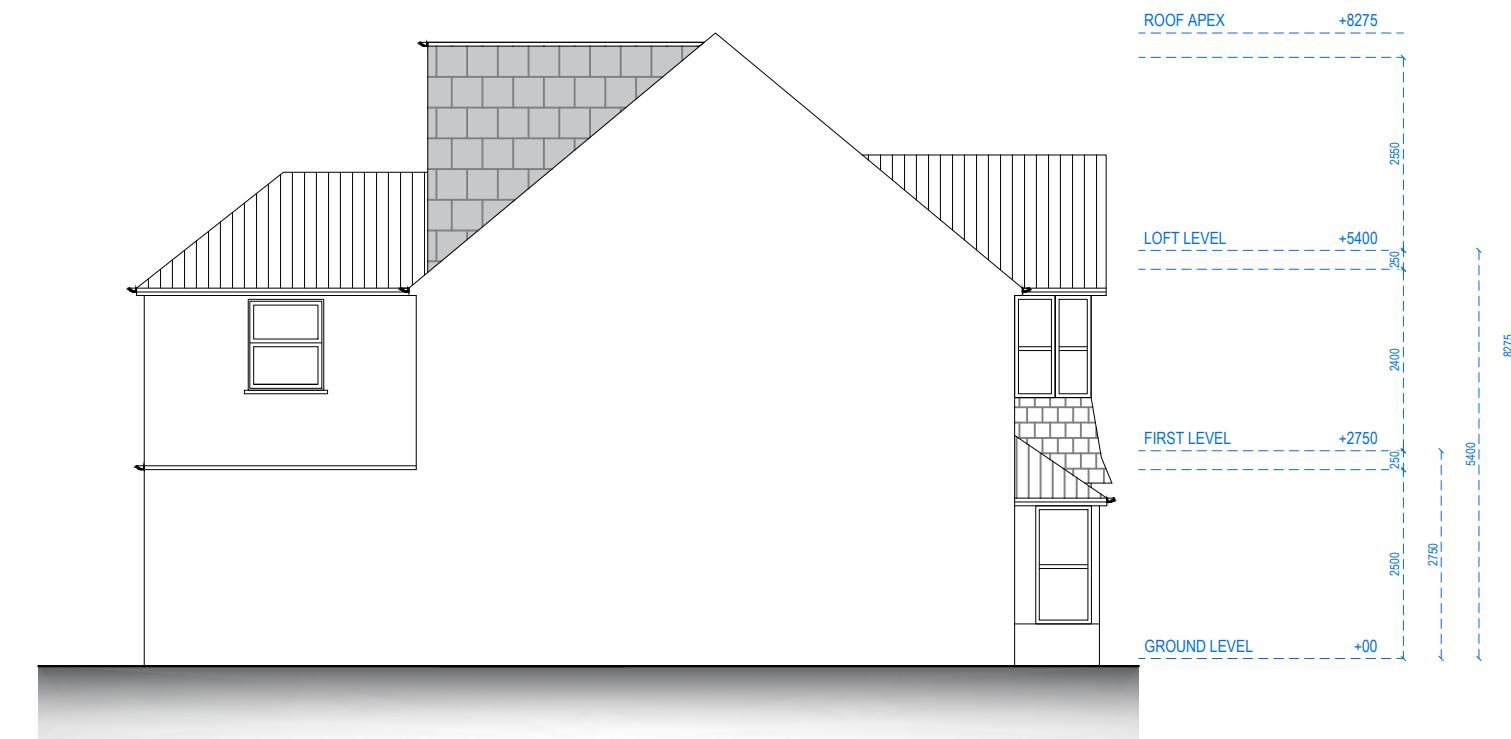


LEFT SIDE ELEVATION

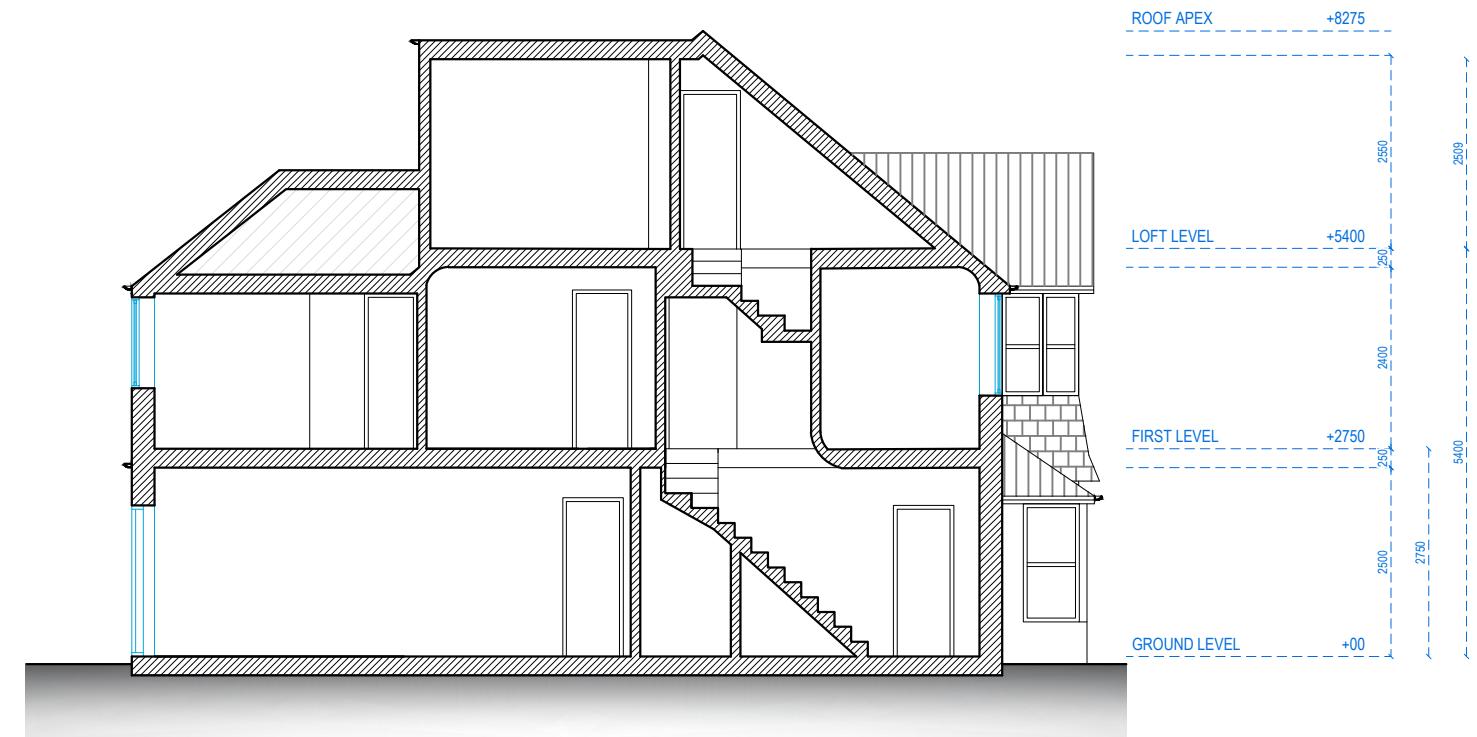


SECTION AA


REFERENCE:	12 CHURCH ROAD, NORTHWOOD HA6 1AS, UK	
TITLE:	EXISTING DRAWINGS SECTION	
PROJECT No	2238	DATE: 17-02-2025
SHEET No	E 05	

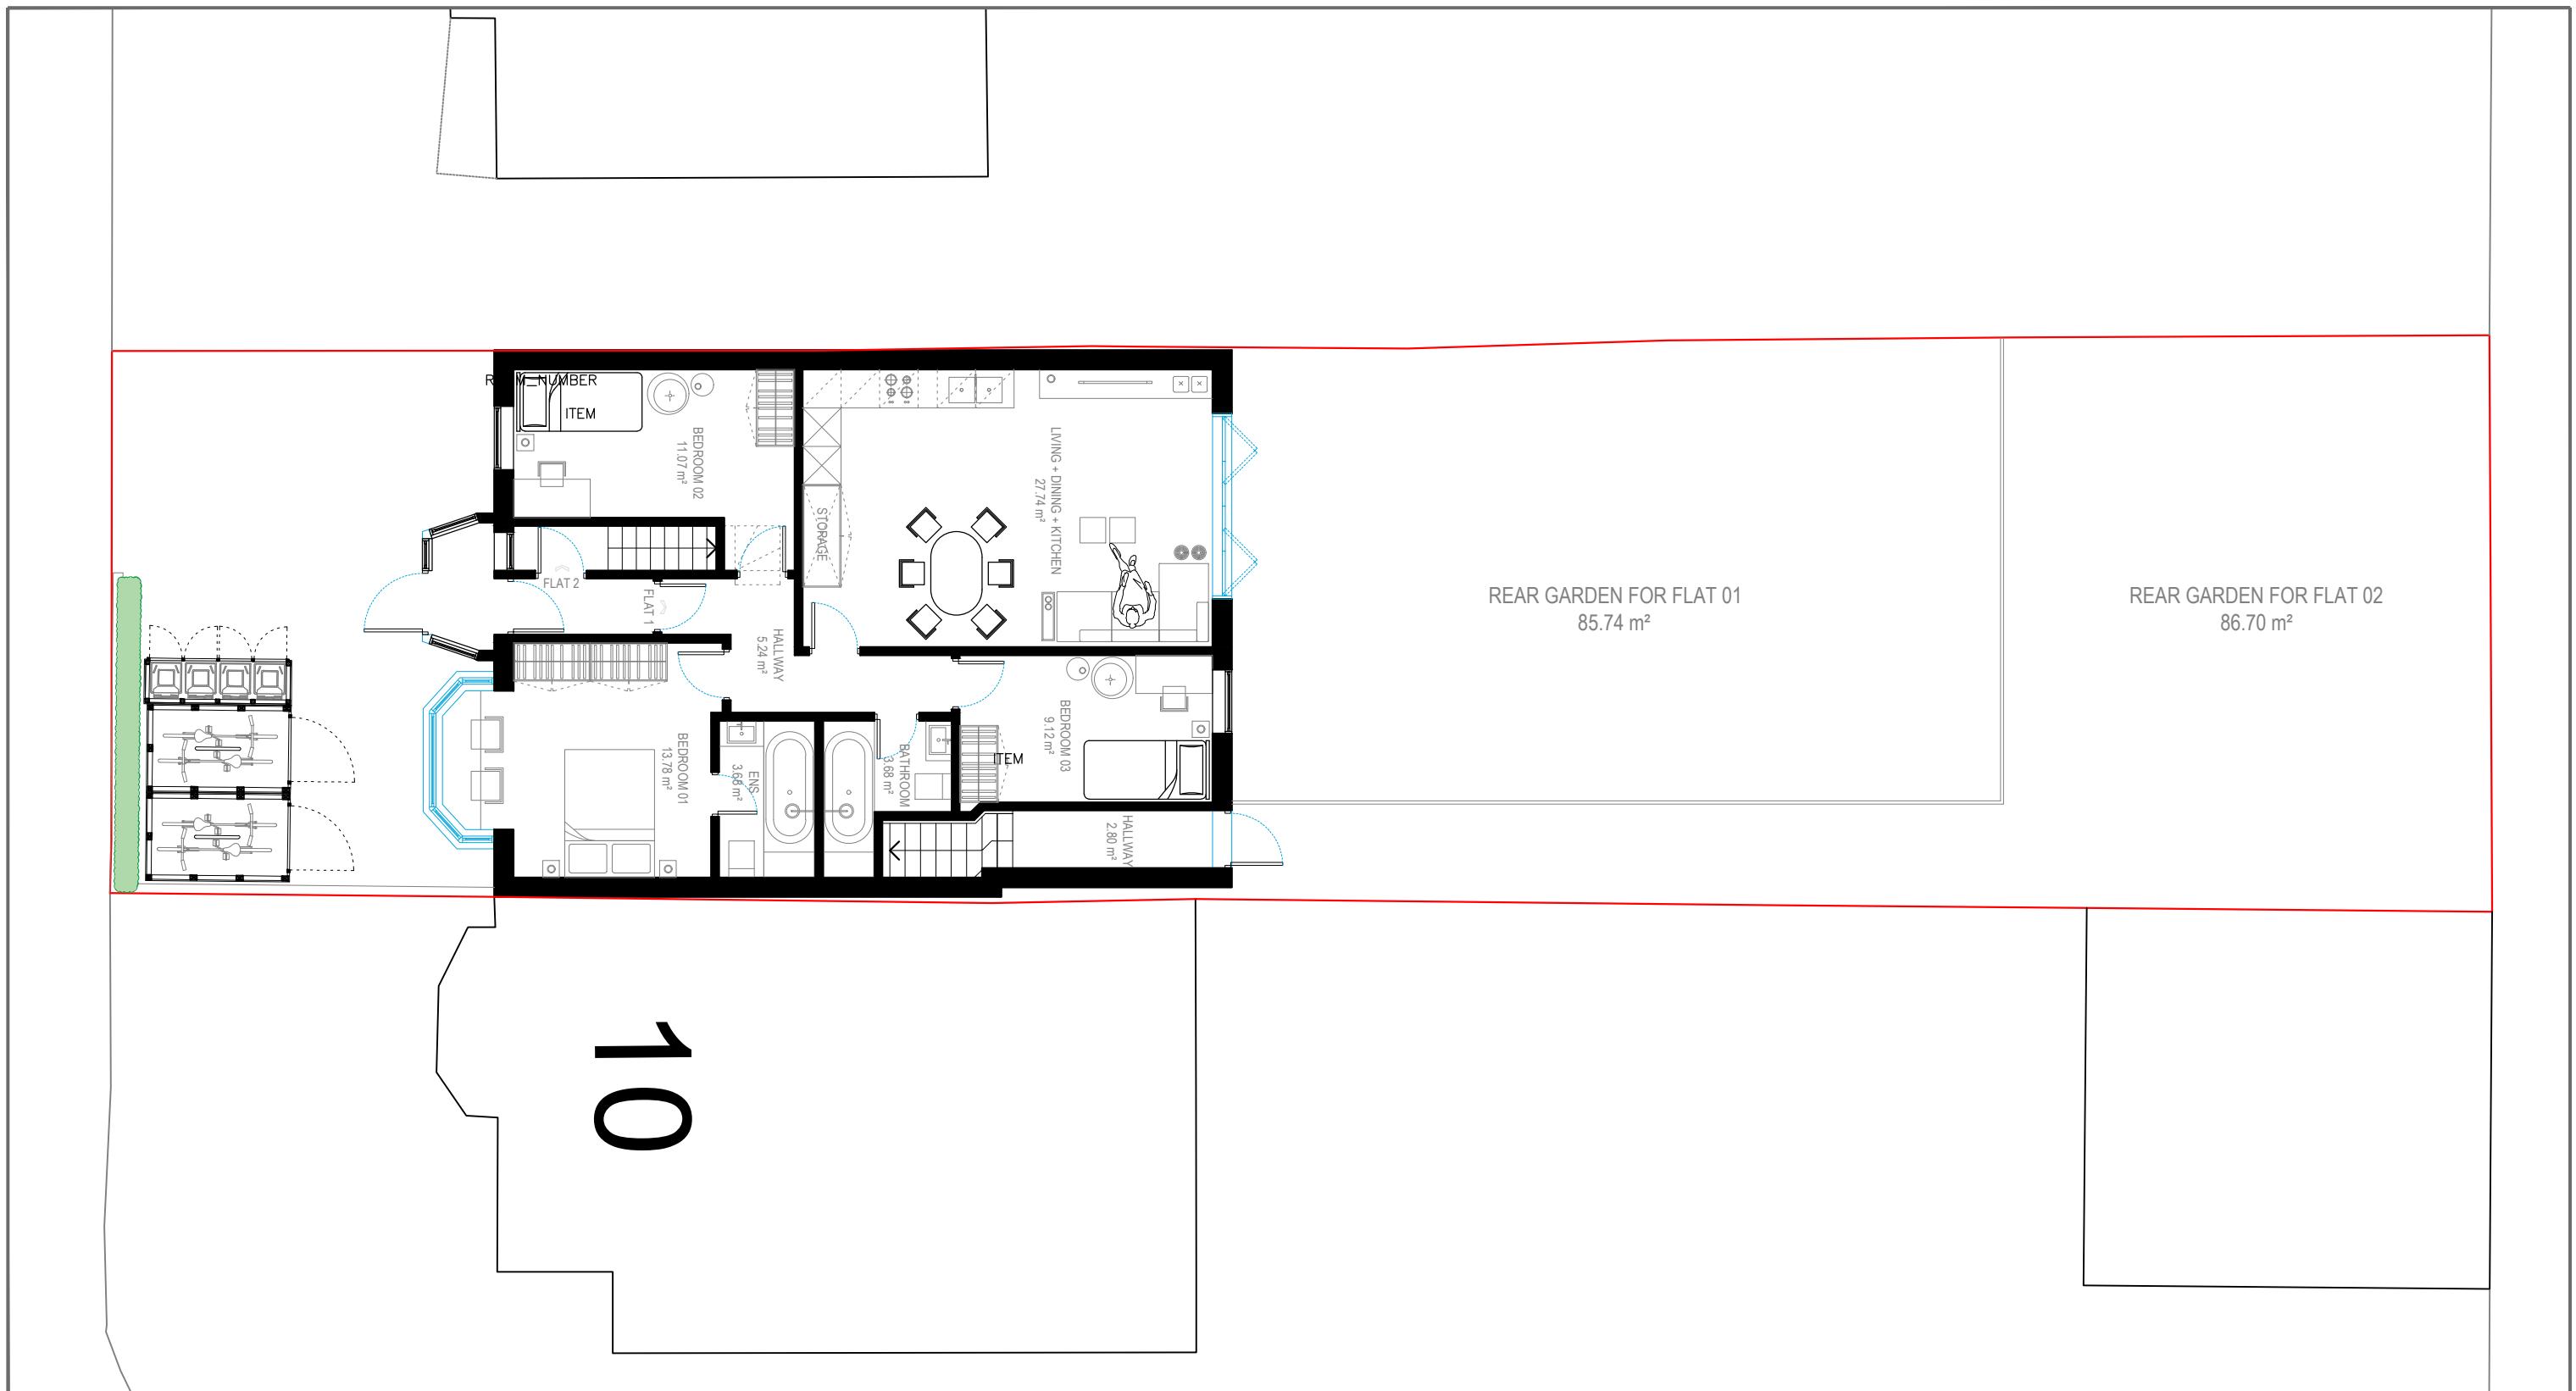

BLOCK PLAN

1:100 @ A3

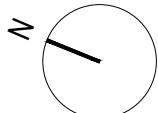


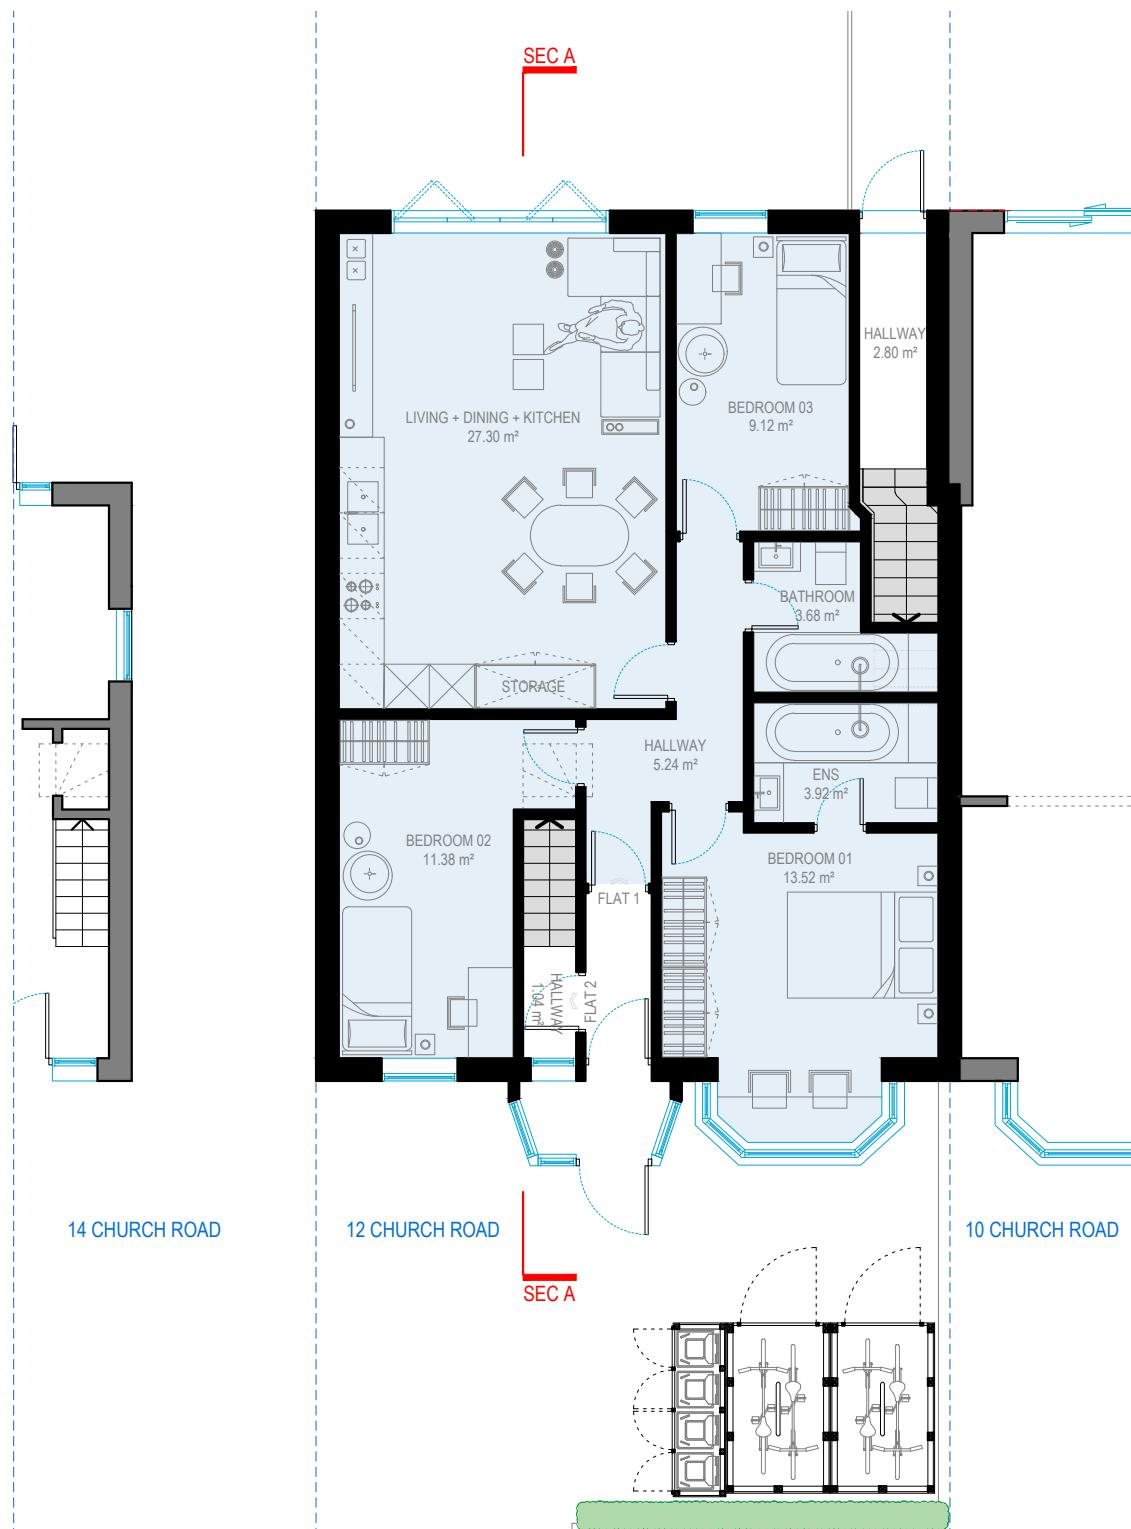

GROUND FLOOR

GROUND FLOOR AREA : 91.59 sqm.

FLAT 1 - G.I.A. 77.48 m²
1 STOREY - 3 BEDROOM - 4P

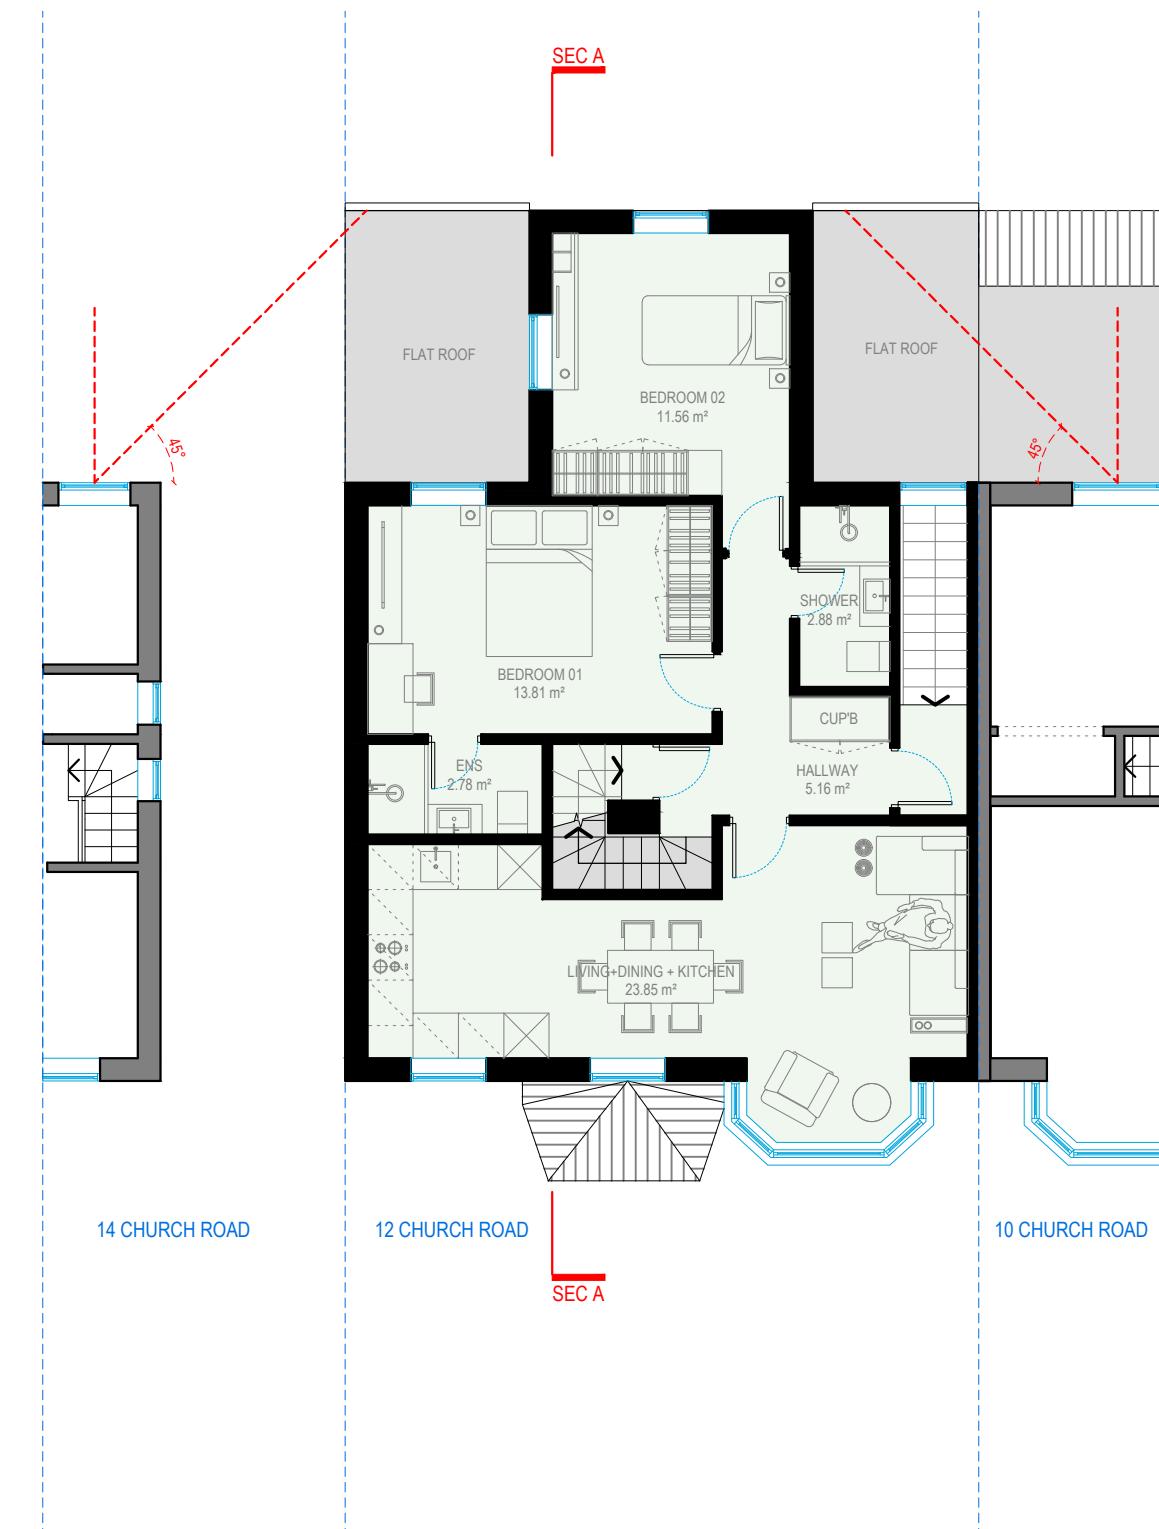


FIRST FLOOR

FIRST FLOOR AREA : 71.63 sqm.


FLAT 2 - G.I.A. 86.64 m²
2 STOREY - 3 BEDROOM - 4P



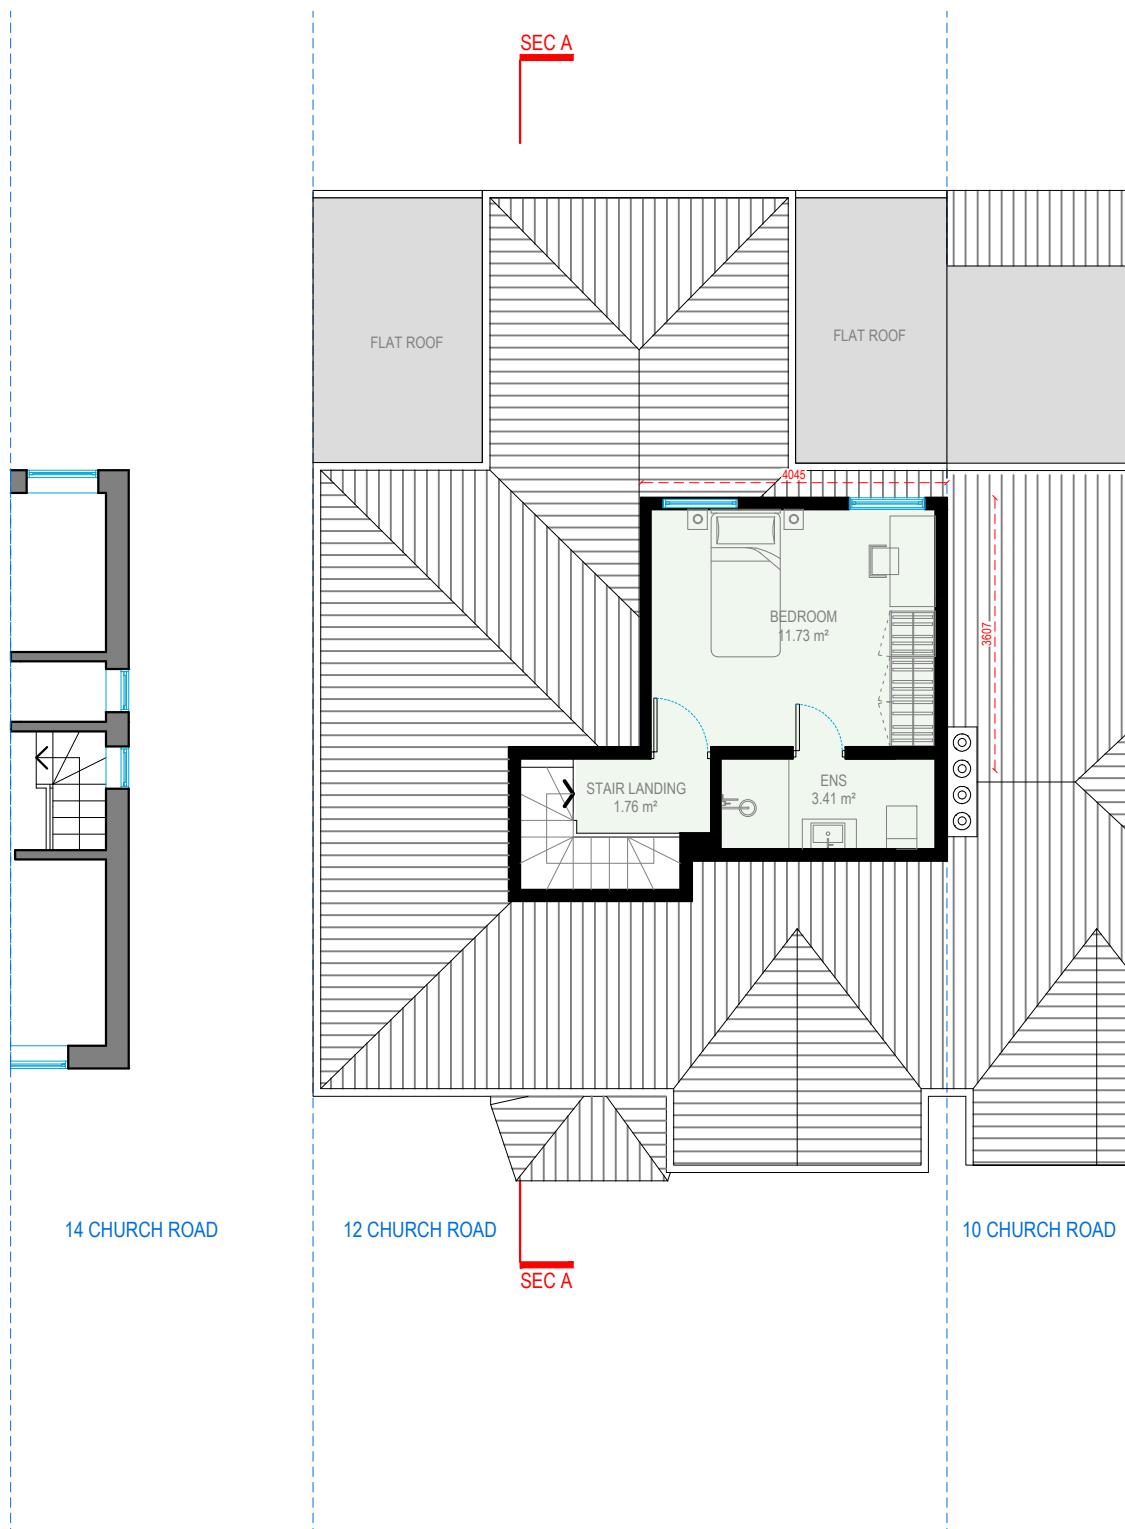

LOFT FLOOR

LOFT AREA : 20.05 sqm.

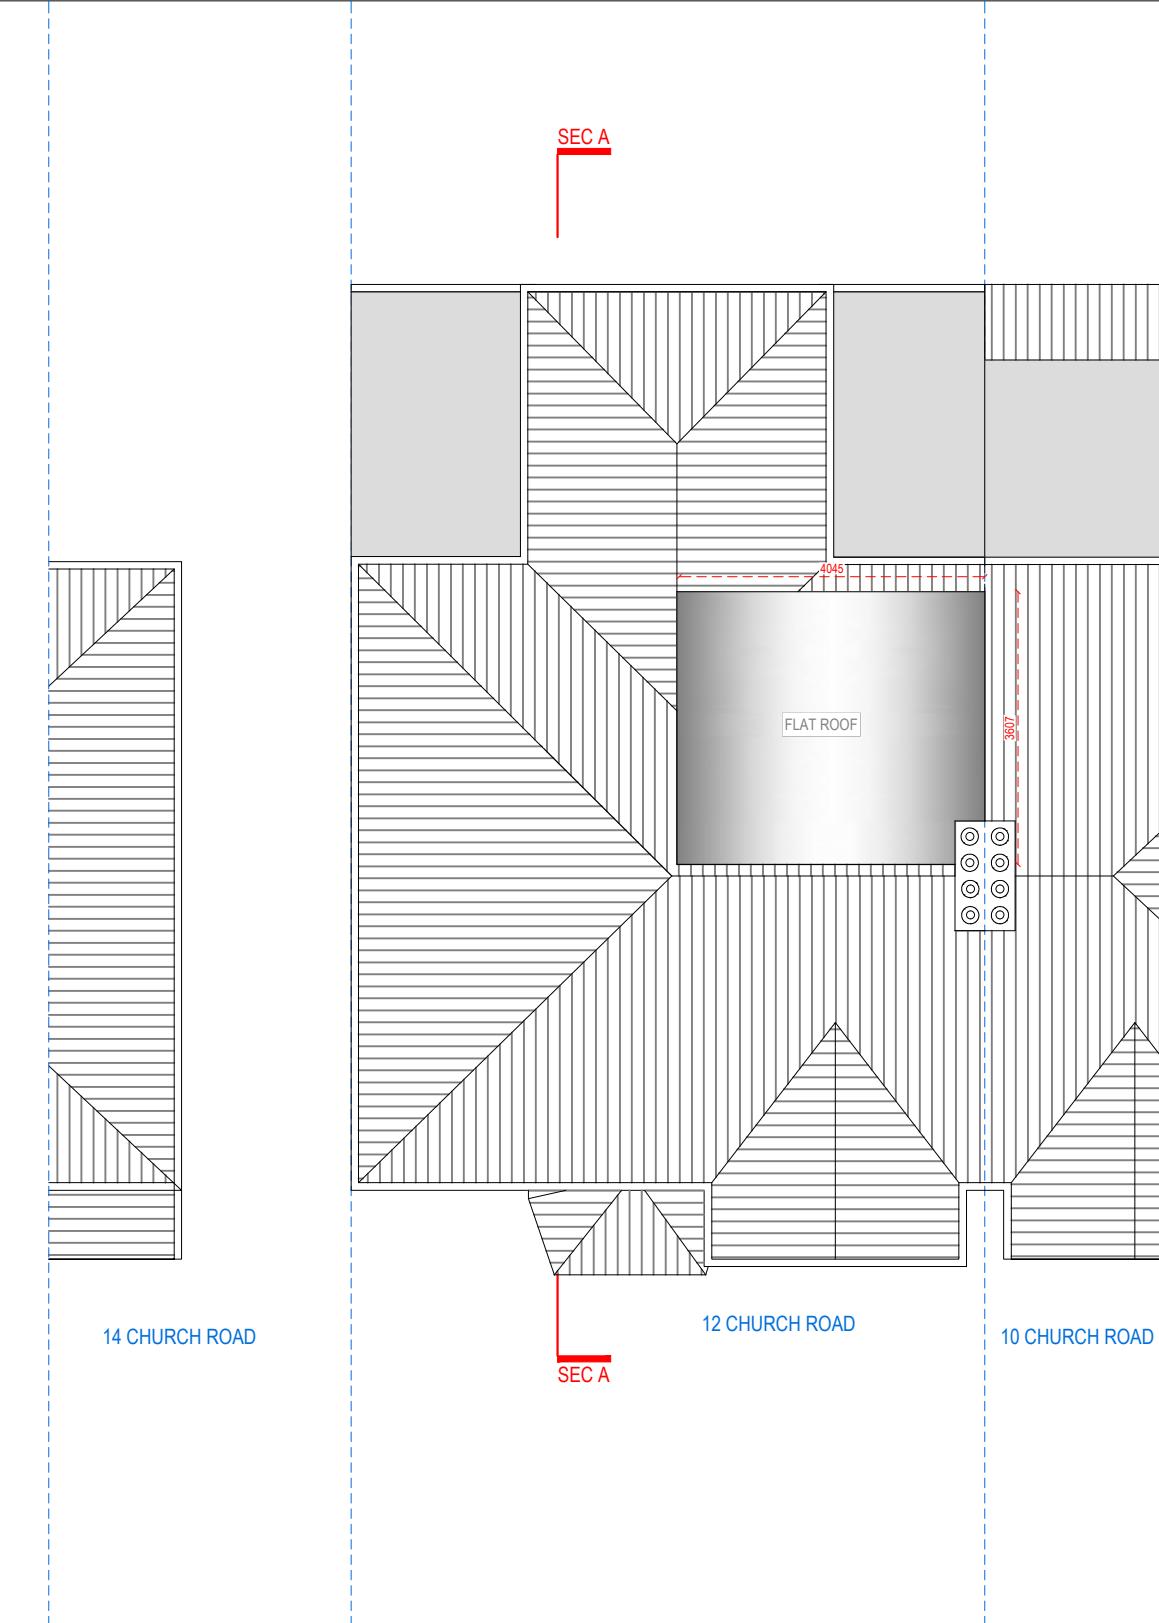

ROOF PLAN



FLAT 2 - G.I.A. 86.64 m²
2 STOREY - 3 BEDROOM - 4 P

Redwoods™ PLANTING & EXTENSIONS

Address - Unit 4, Grosvenor Way, London E5 9ND
Phone - 020 3781 8008
E-mail - office@redwoodsprojects.co.uk
Web - www.redwoodsprojects.co.uk

Any errors on Dimensions to be reported to the
Architect prior to commencement of Works.
Dimensions and areas are based on survey information.
This drawing is copyright © Redwoods Projects.
All dimensions to be checked on site Prior work.

REFERENCE: 18 CHURCH ROAD, NORTHWOOD HA6 1AS, UK

TITLE: PROPOSED DRAWING
FLOOR PLANS

PROJECT No 2228 DATE: 22.05.2023


P 03 REV A

z

A horizontal scale bar with tick marks at 0, 1, 2, and 5. The text "scale 1:100 @A" is positioned to the right of the bar.

NOTES:


DRAWN BY MCDC EDITED BY AM

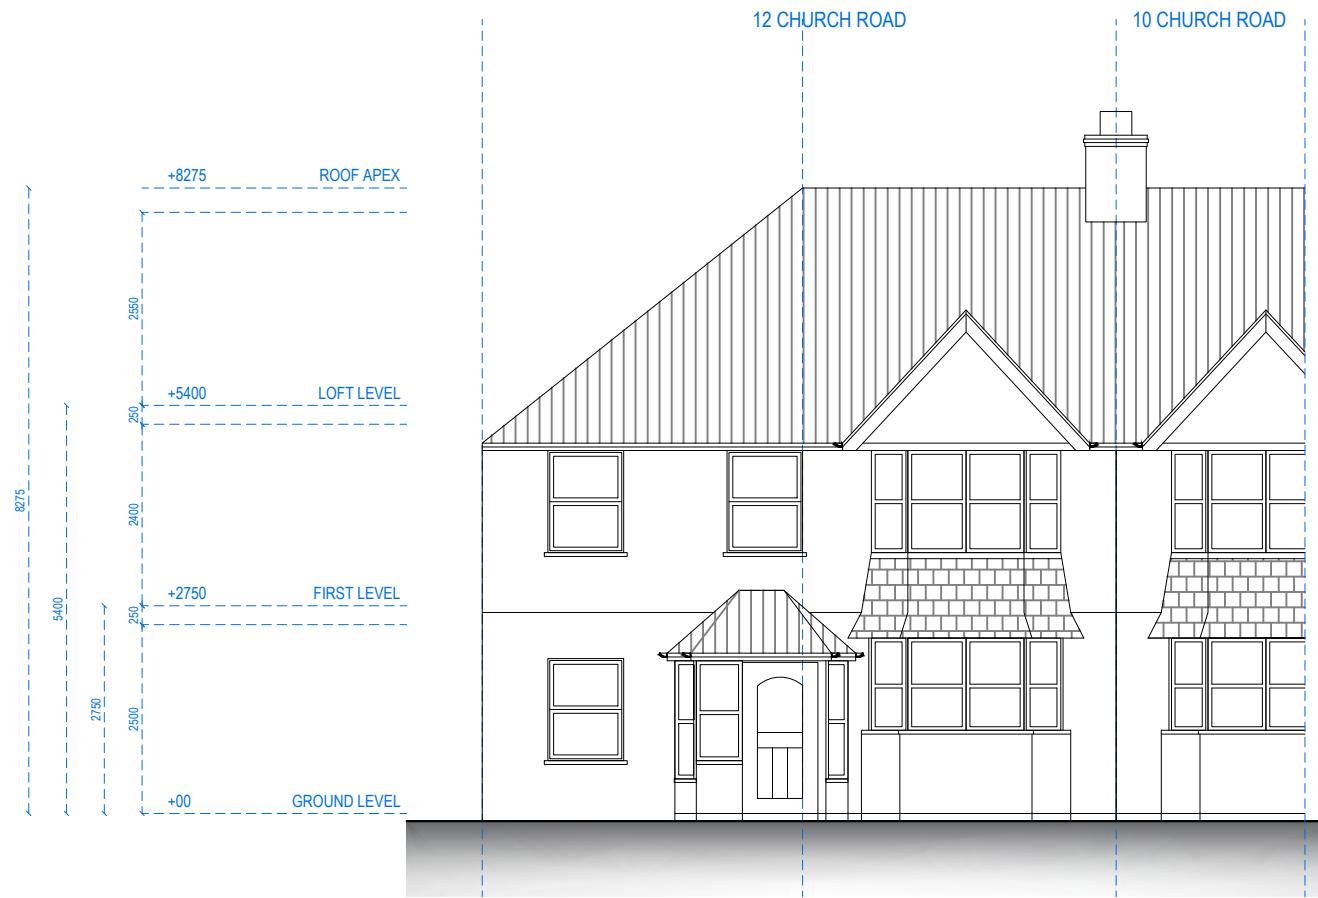


FRONT ELEVATION




REAR ELEVATION

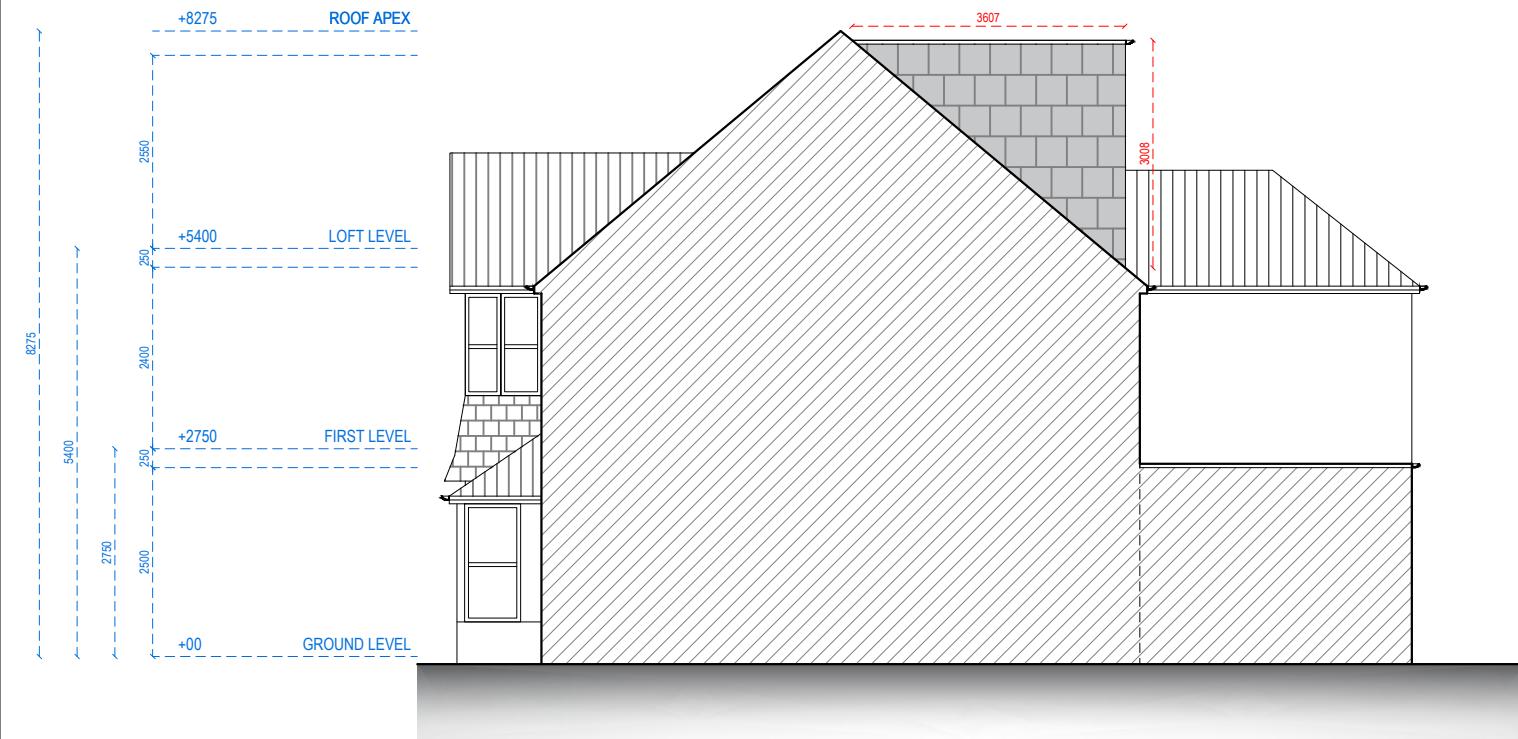

RIGHT SIDE ELEVATION

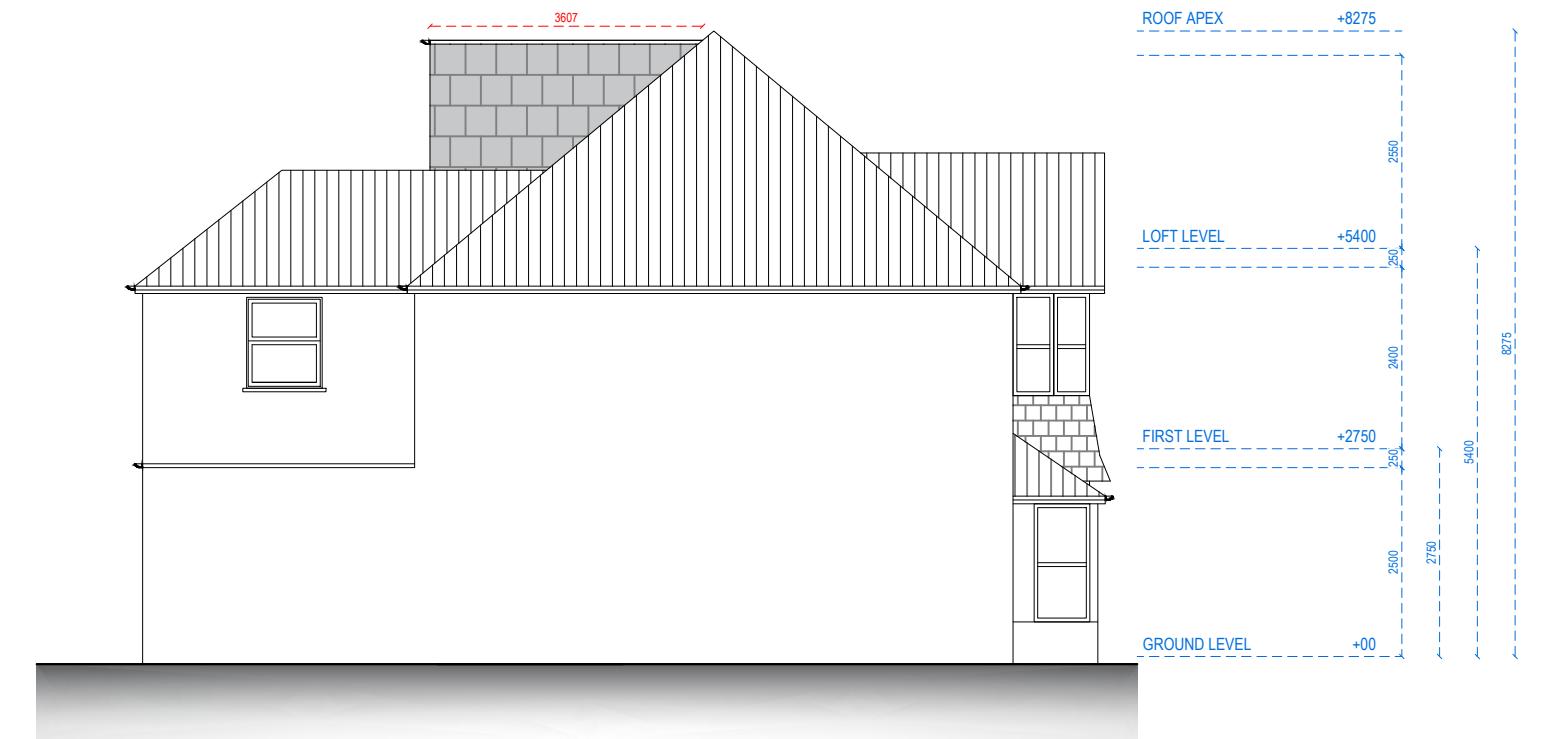





LEFT SIDE ELEVATION

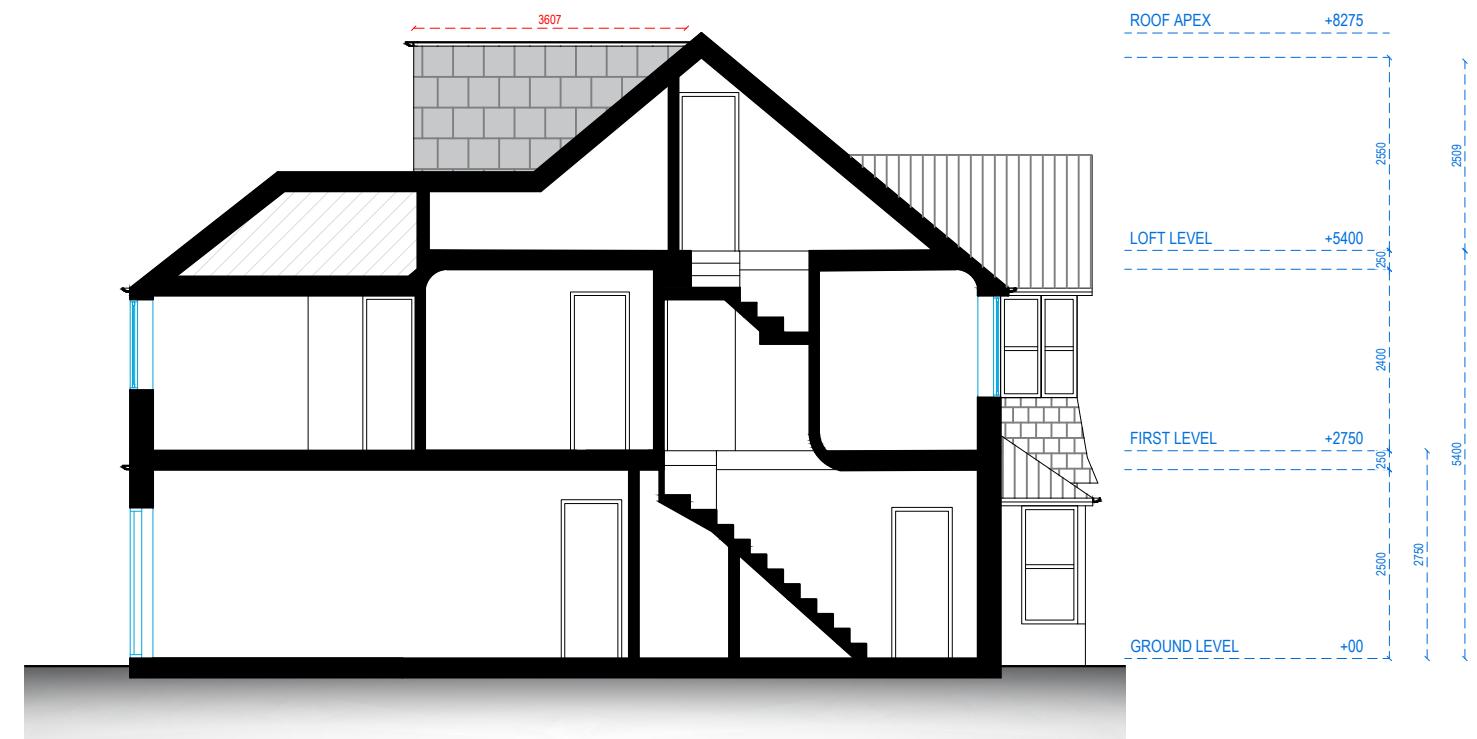

SECTION AA

REFERENCE:	12 CHURCH ROAD, NORTHWOOD HA6 1AS, UK	
TITLE:	PROPOSED DRAWINGS SECTION	
PROJECT No	2238	DATE: 22-05-2025
SHEET No	P 06 REV A	

TIMBER REFUSE AND RECYCLING ENCLOSURE STORAGE DETAIL

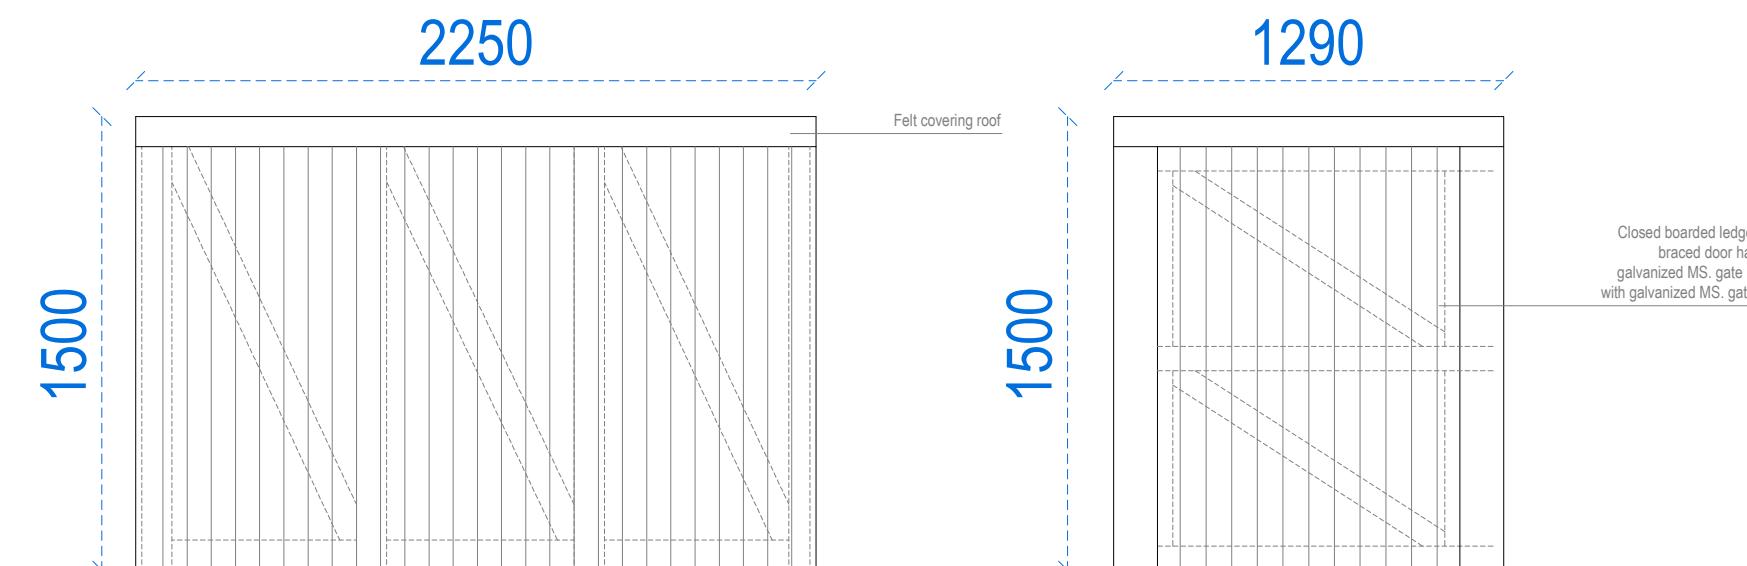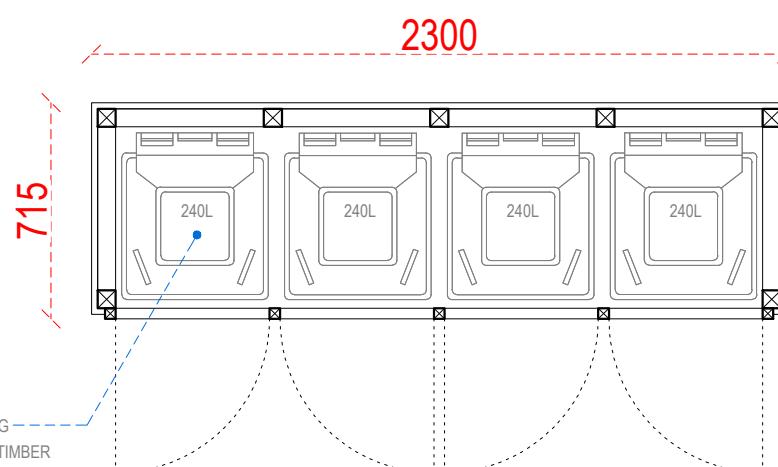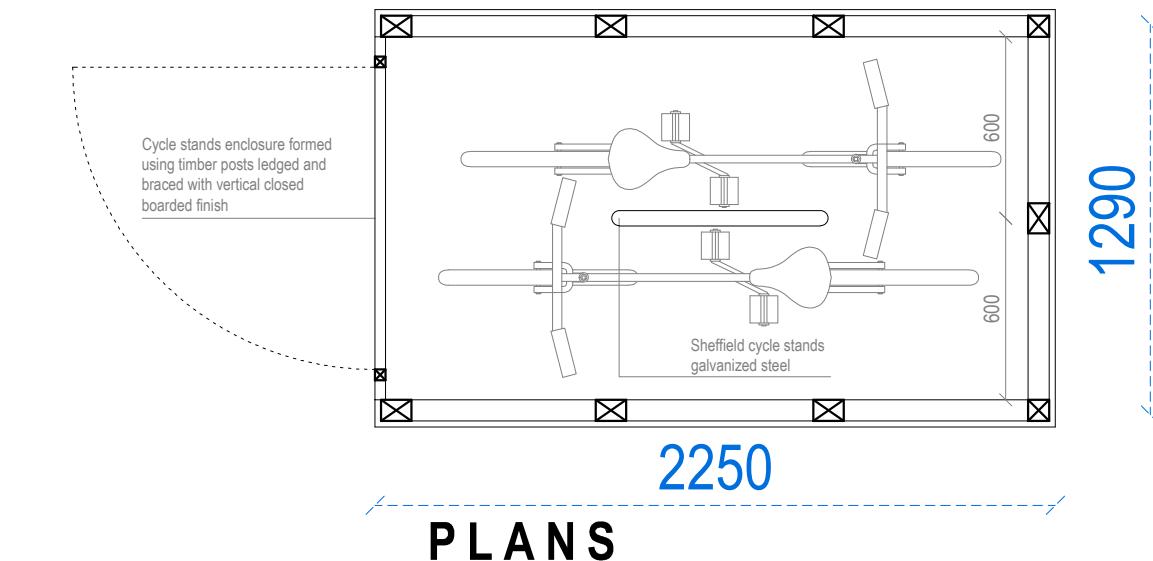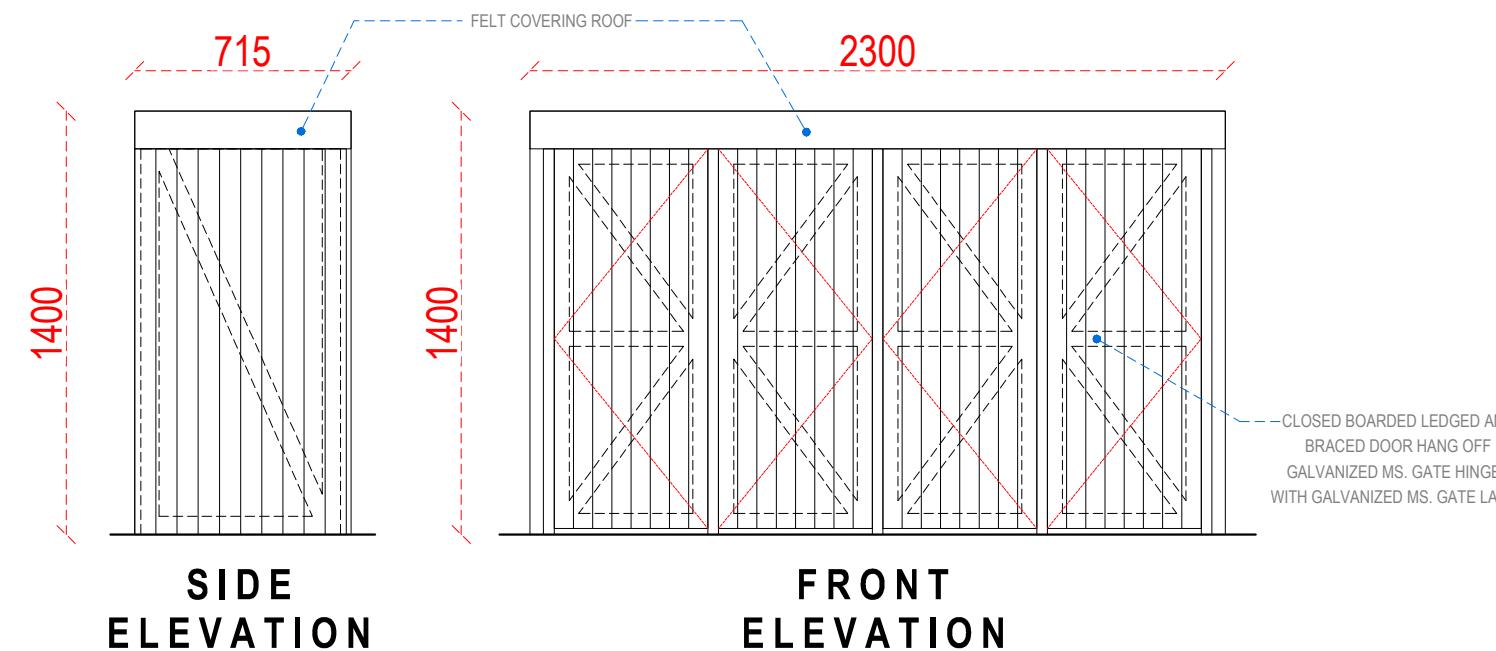

TIMBER CYCLE STORAGE DETAIL