




EXISTING SITE PLAN
Scale 1:200

0 2.0 4.0 10.0 20.0

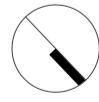

Notes

1. All dimensions to be checked on site.
2. All dimensions are to masonry unless otherwise stated (ie not plaster finishes).
3. All information is to be checked and verified by the contractors and sub-contractors for accuracy and fit.
4. Discrepancies or omissions to be brought to the attention of CIAO prior to construction.
5. This drawing has been drawn to scale, as shown, for the purpose of obtaining local authority approval
6. For General Notes refer to Drawing No. 4GN-01

© Creative Ideas & Architecture Office

Rev

Date

Notes

Client:
Westgold Holdings Ltd

Stage:
Planning

Date:
24/05/2022

Project:
Haydon House, 296 Joel Street, HA5 2PY

Project Ref. No:
166

Scale:
1:200@A3

Drawing title:
Existing site plan

Drawing number:
166-3EX-01



Drawn By:
FC

Checked By:
AP


37 Cremer Street,
London, E2 8HD

+ 44 (0)20 34751385
email : info@ciao.archi
www.ciao.archi

CIAO
Creative Ideas & Architecture Office

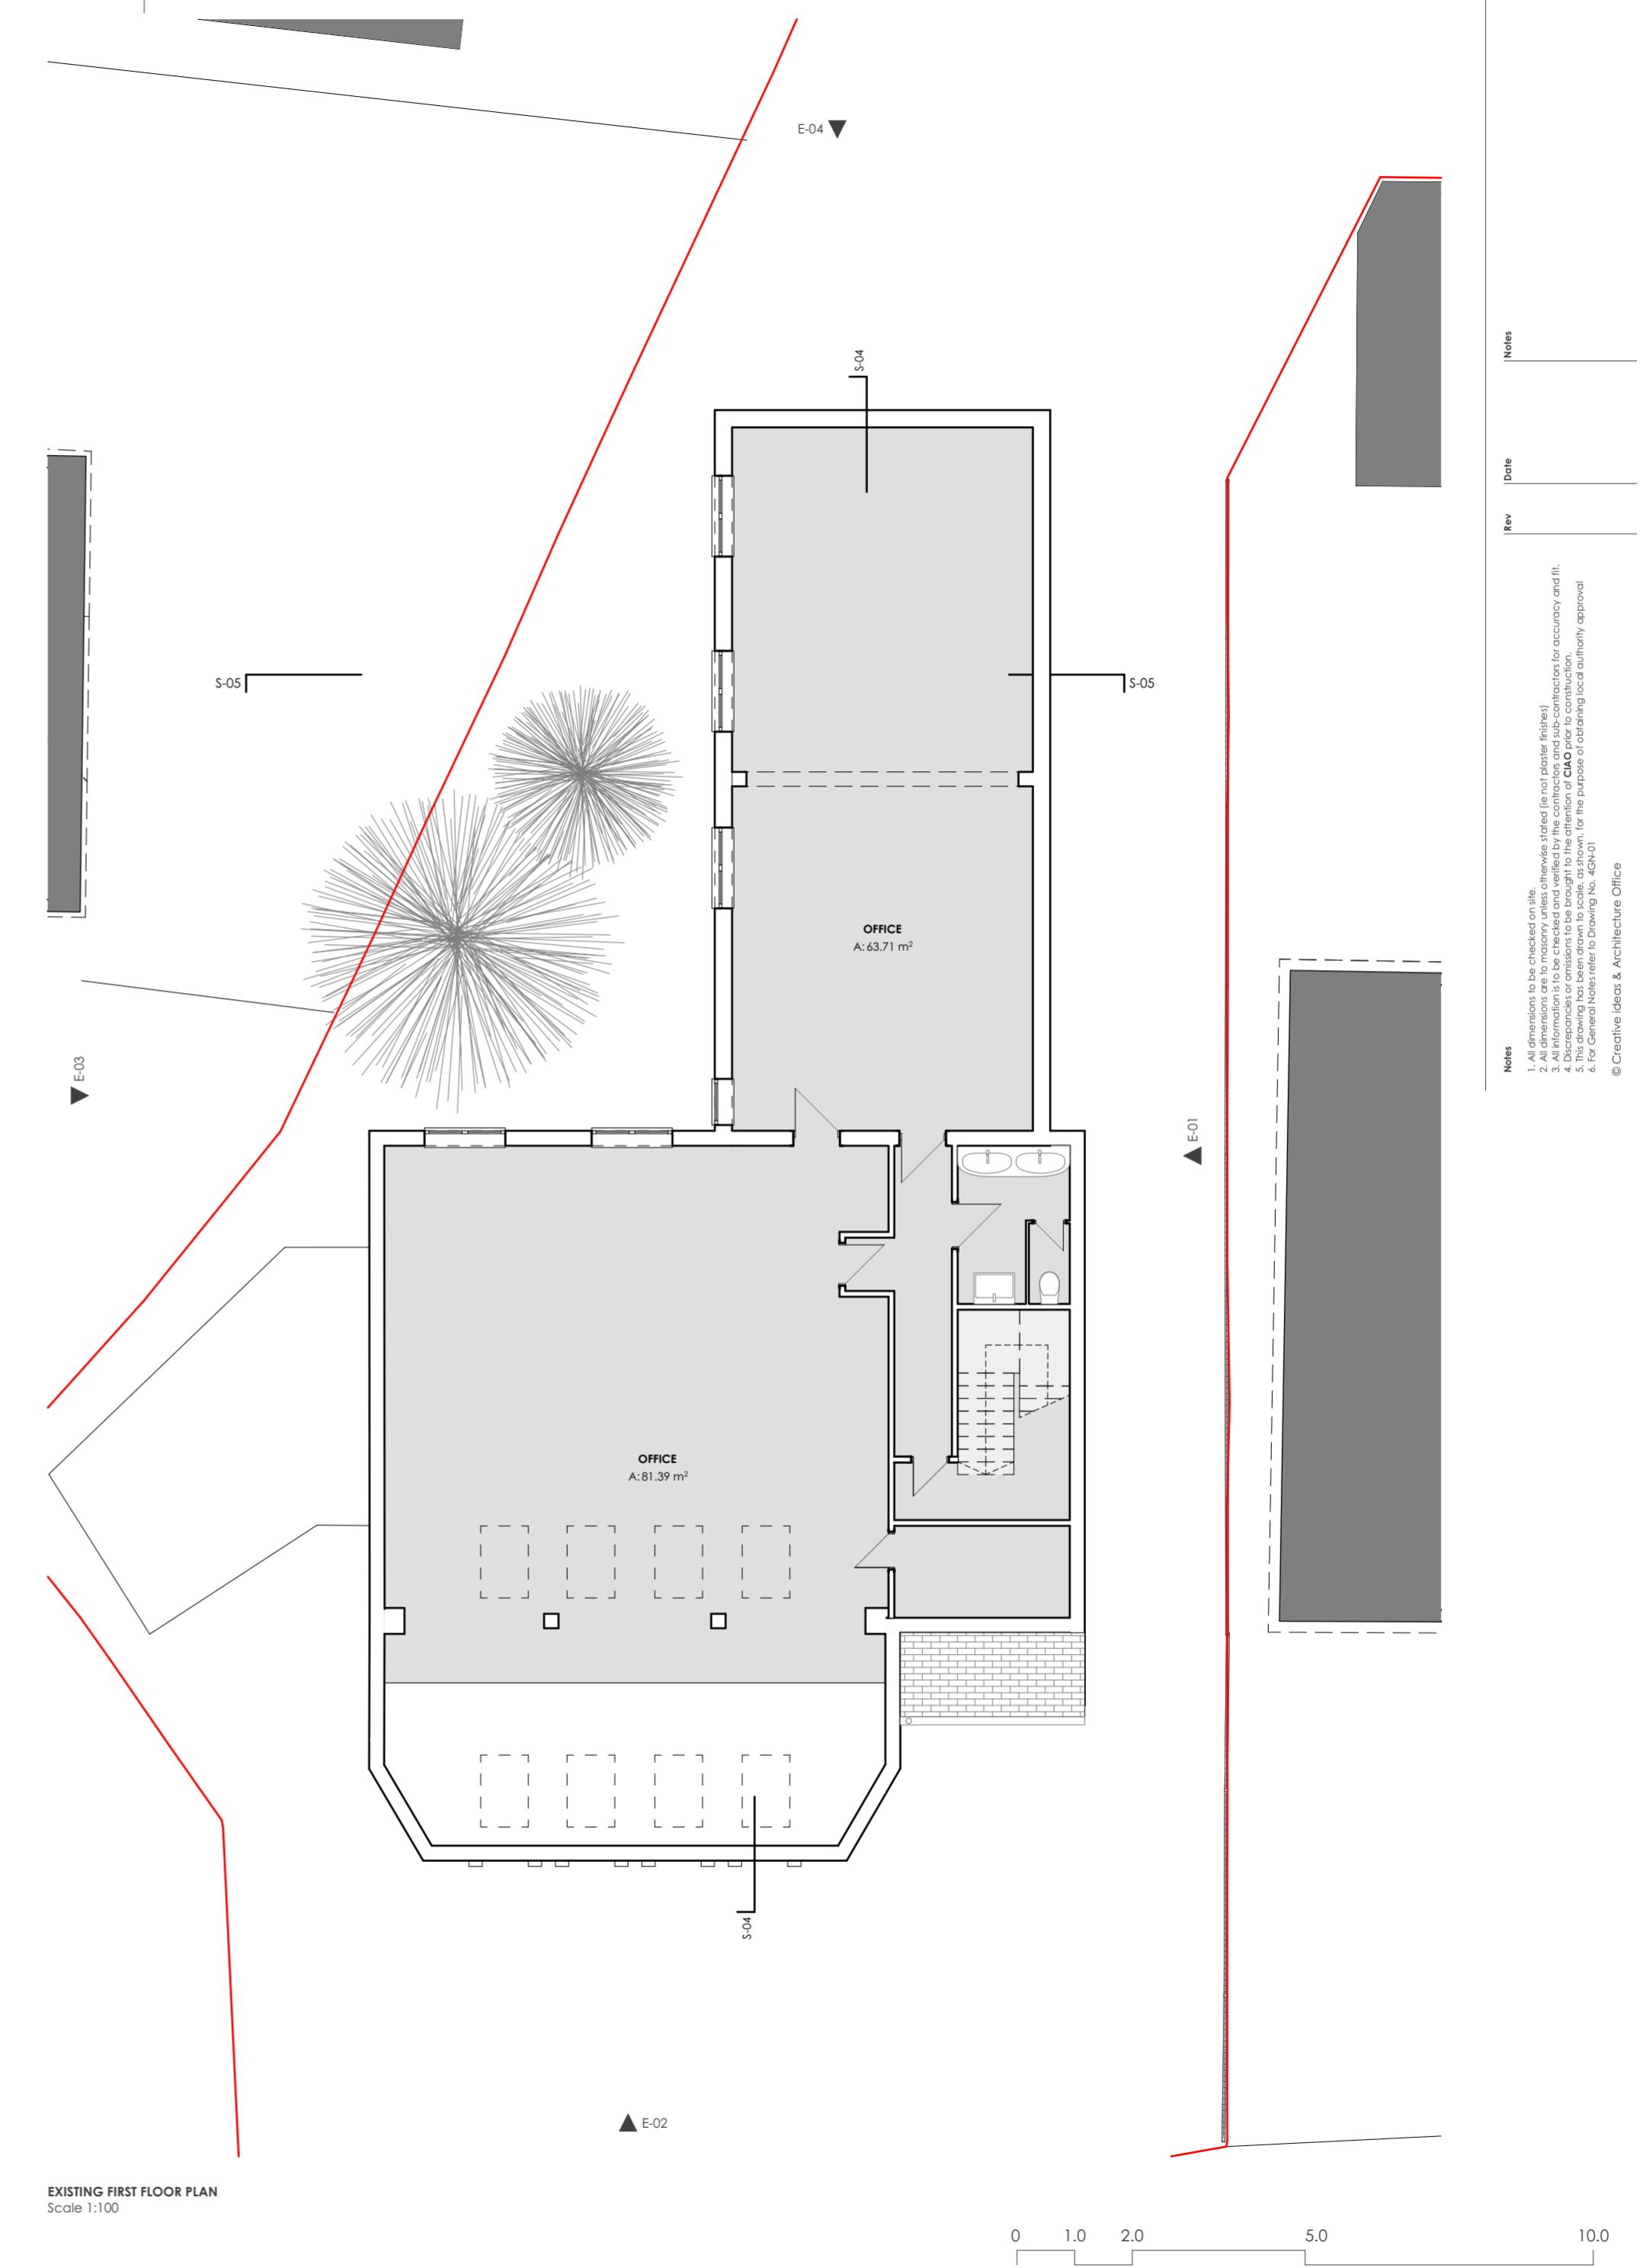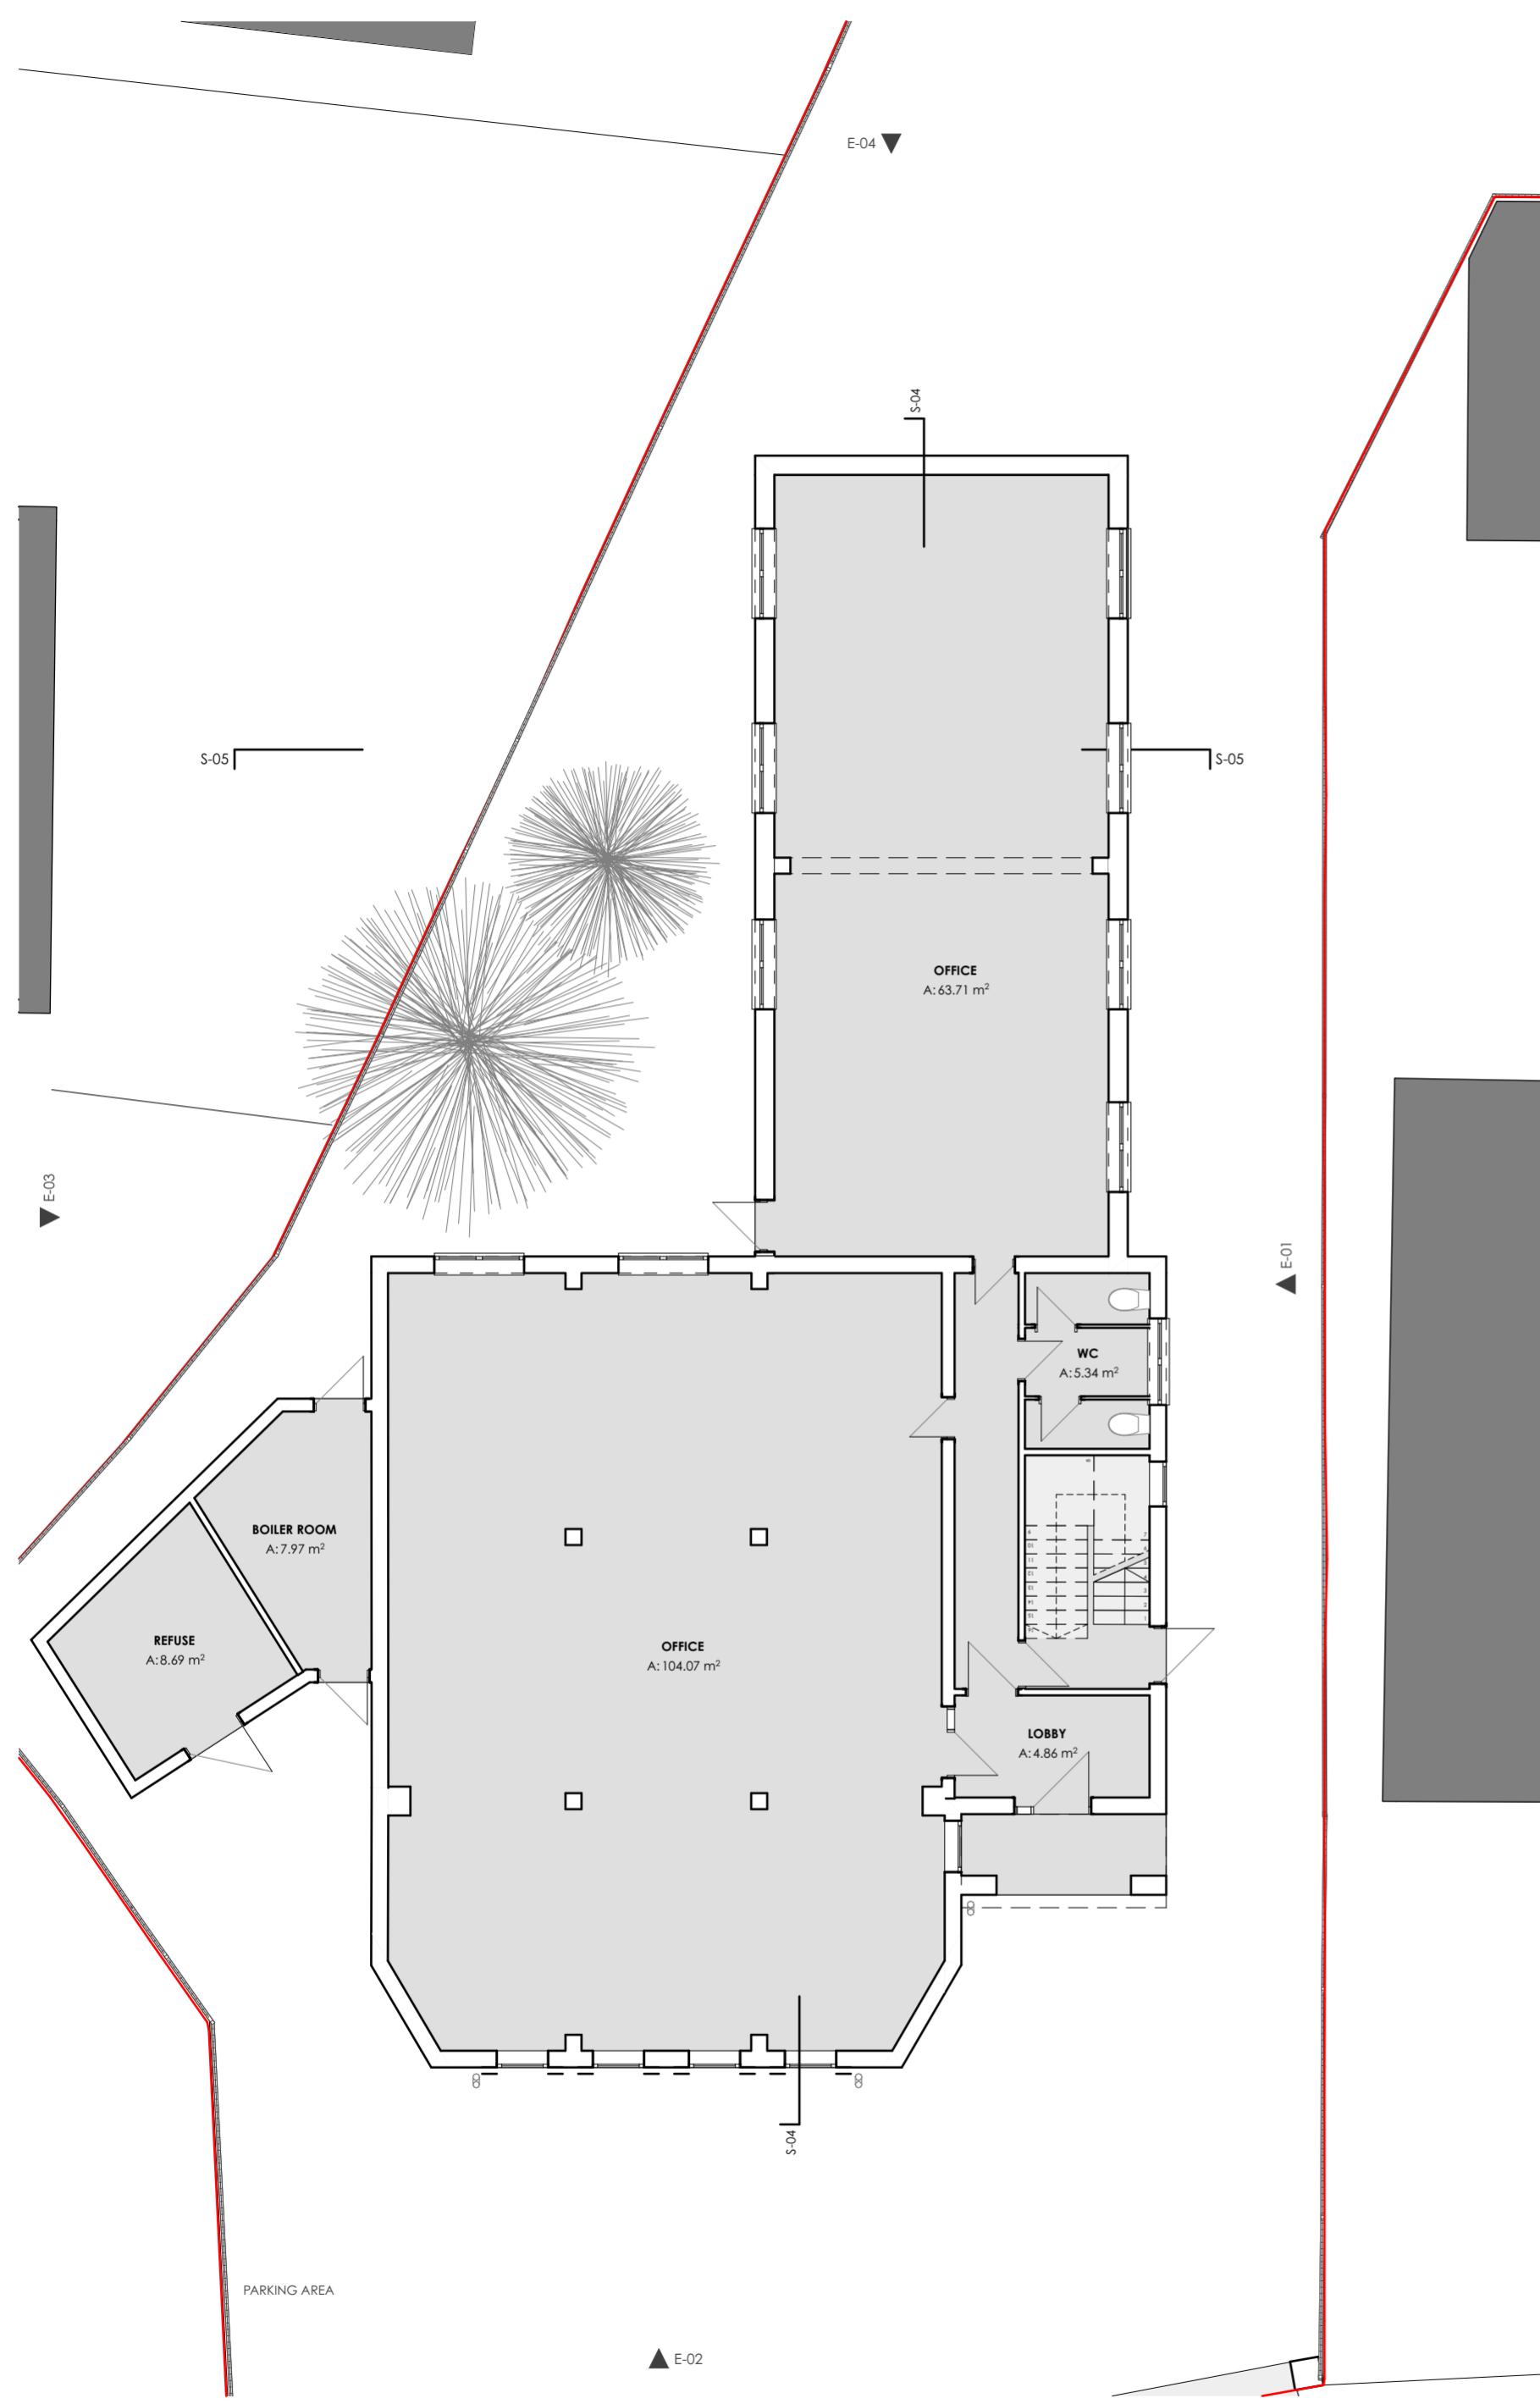

Notes	Rev	Date	Notes
1. All dimensions to be checked on site. 2. All dimensions are in metres unless otherwise stated (e.g. planter frames). 3. All information to be checked and verified by the contractor and sub-contractors for accuracy and fit. 4. Drawings to be checked and signed by the architect and sub-contractors. 5. Site dimensions to be checked by the contractor. 6. For General Notes refer to Drawing No. GCH-010.	24/05/2022	1:100 @ A2	37 Cremer Street, London E2 8HD +44 (0)20 3475 385 info@ciao.archi www.ciao.archi
© Creative Ideas & Architecture Office			
Client: Westfield Holdings Ltd Project: Heydon House, 295 Joel Street H&S 2P Drawing title: Existing plans	Planning 166	1:100 @ A2 Drawing number: 166-3DX02	Date: 24/05/2022 Project Ref. No: 166 Drawn by: AP Checked by: FC

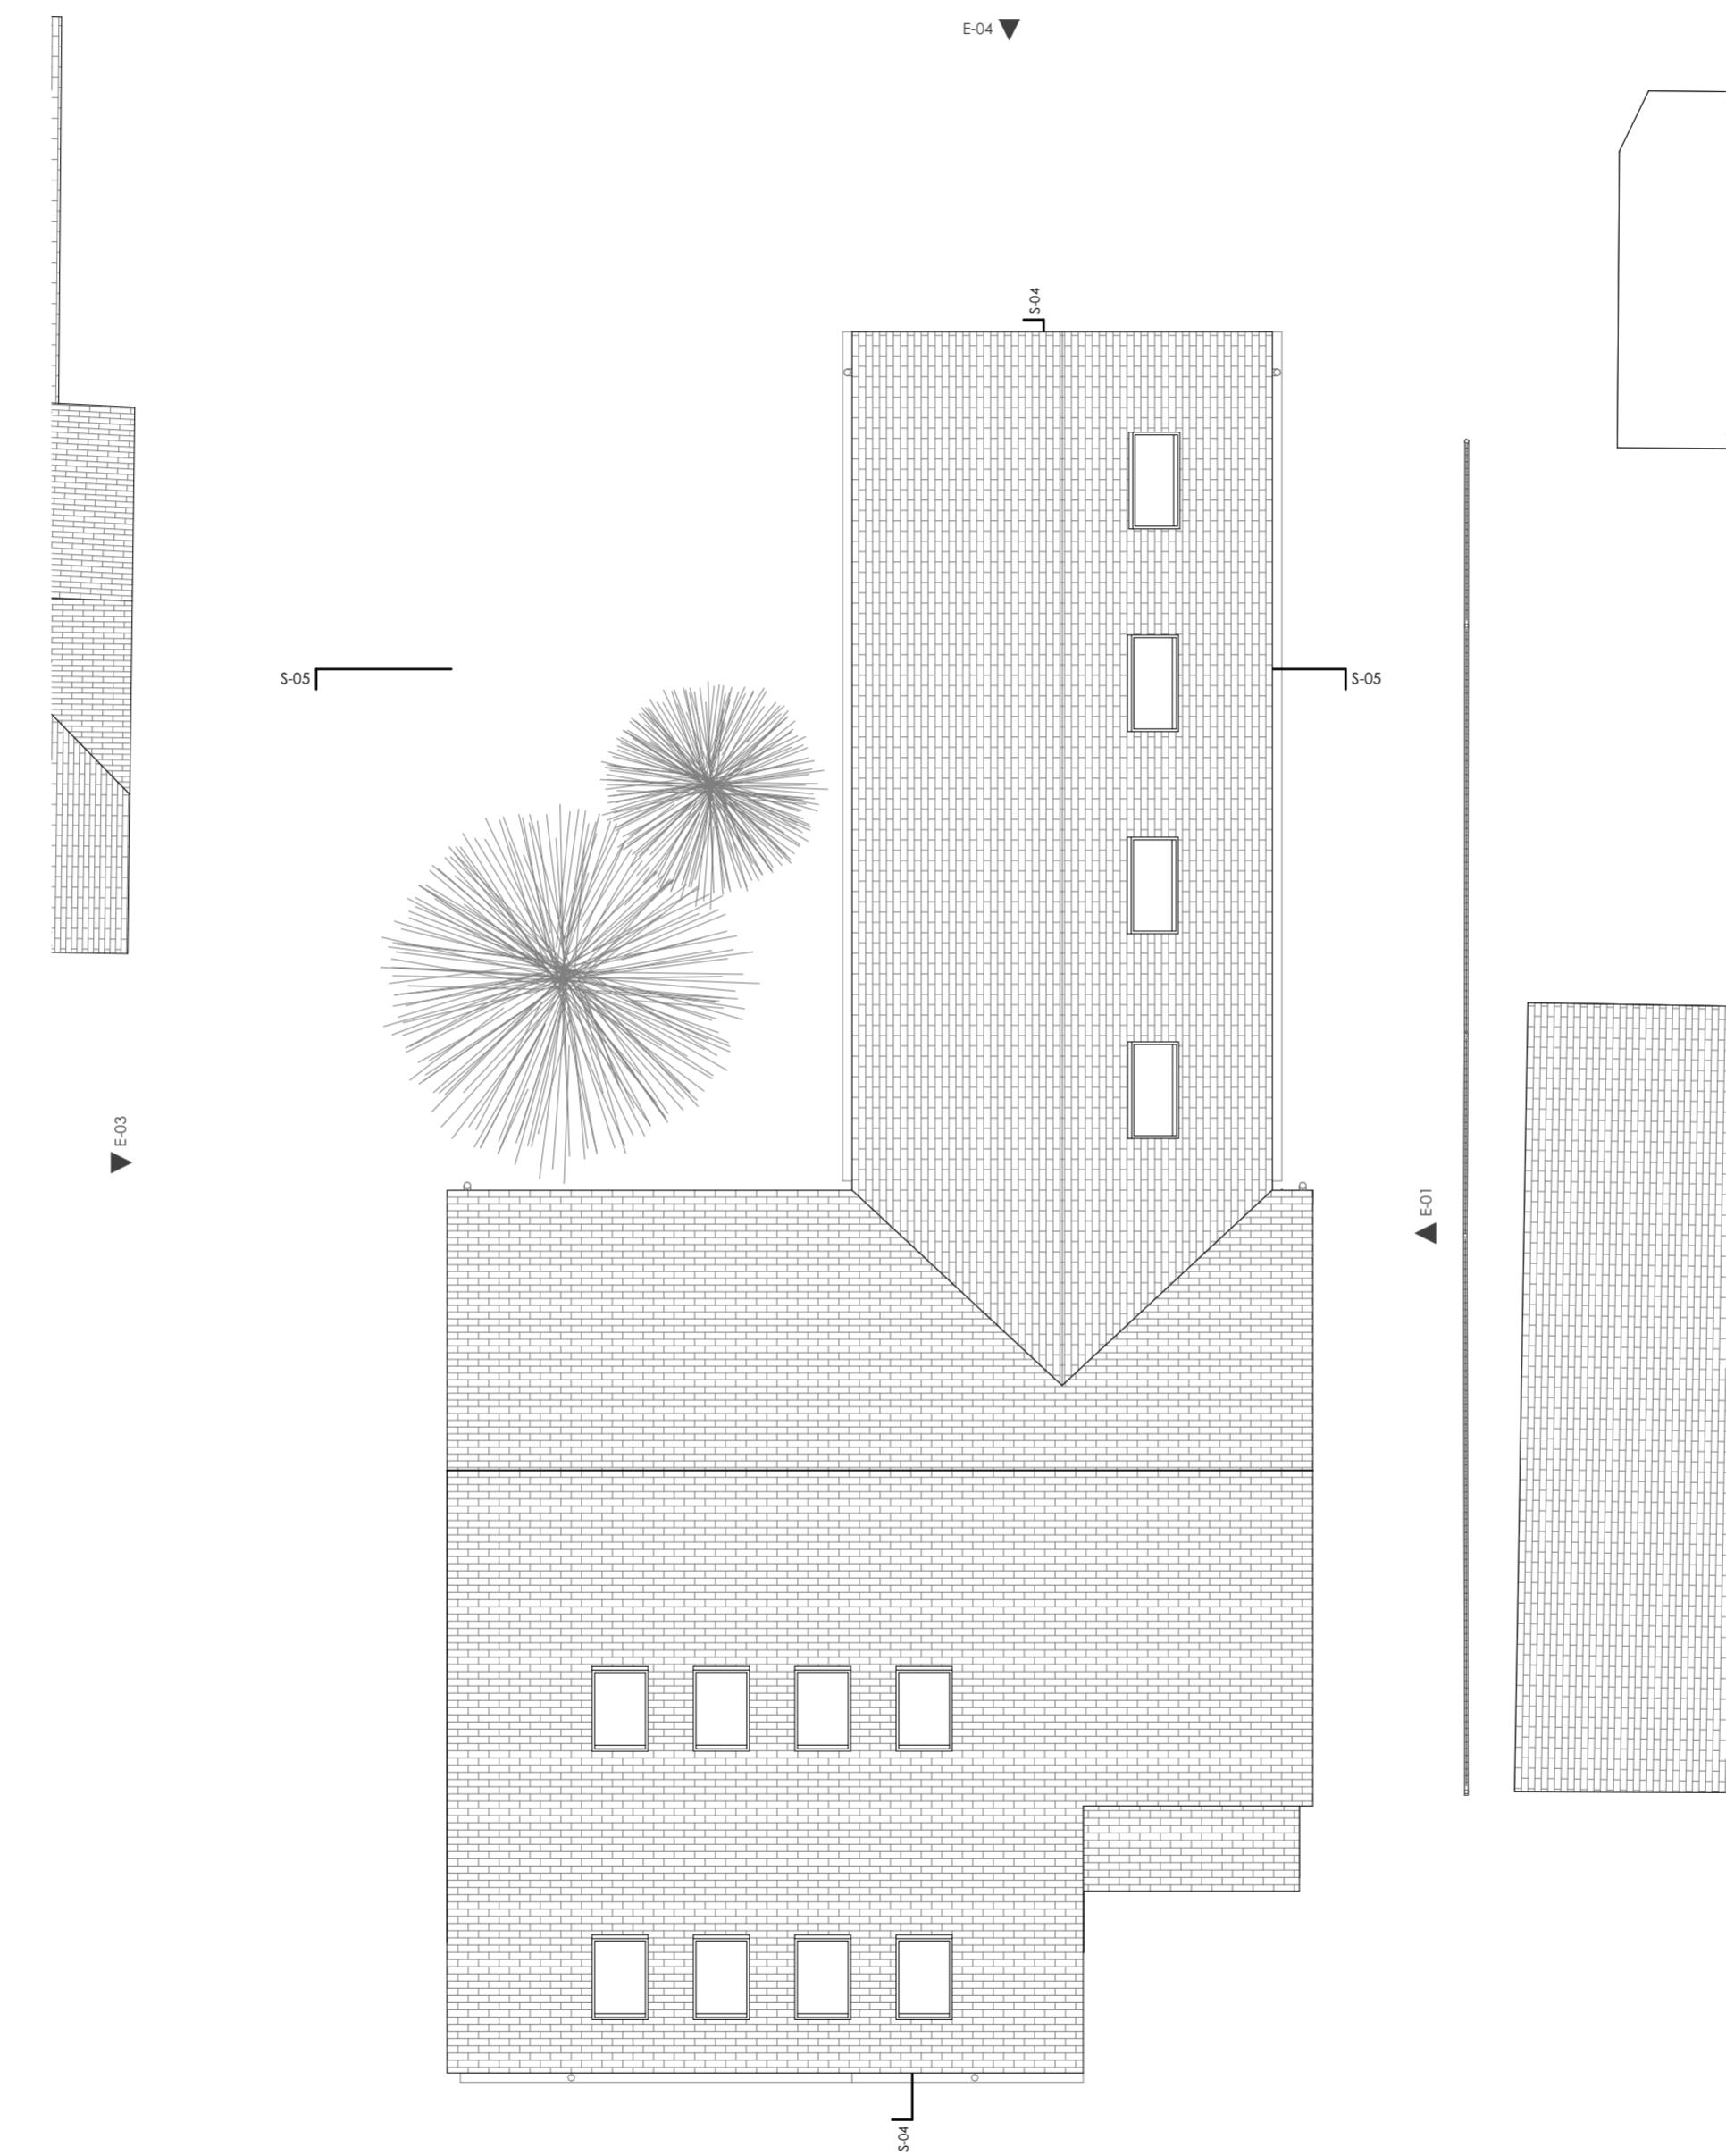

EXISTING ROOF F
Scale 1:100

A step function graph on a coordinate plane. The x-axis is labeled with values 1.0, 2.0, and 5.0. The function is zero for x < 1.0, jumps to a constant value between 1.0 and 2.0, and then jumps again at x = 5.0.


10.0

1. All dimensions to be checked on site.
2. All dimensions are to be masonry unless otherwise stated [ie not plaster finishes]
3. All information is to be checked and verified by the contractors and sub-contractors for accuracy and fit.
4. Discrepancies or omissions to be brought to the attention of **CI&O** prior to construction.
5. This drawing is to be drawn to scale, as shown, for the purpose of obtaining local authority approval
6. For General Notes refer to Drawing No. 4CN-01

Client:	Westgold Holdings Ltd	Stage:	Planning
Project:	Haydon House, 296 Joel Street, HAS 2PY	Project Ref. No:	166
Drawing title:	Existing plan	Drawing number:	166-31X-03
Checked By:		Drawn By:	FC
		Date:	24/05/2022
		Scale:	1:100 @ A2

ClAO

Creative Ideas & Architecture Office

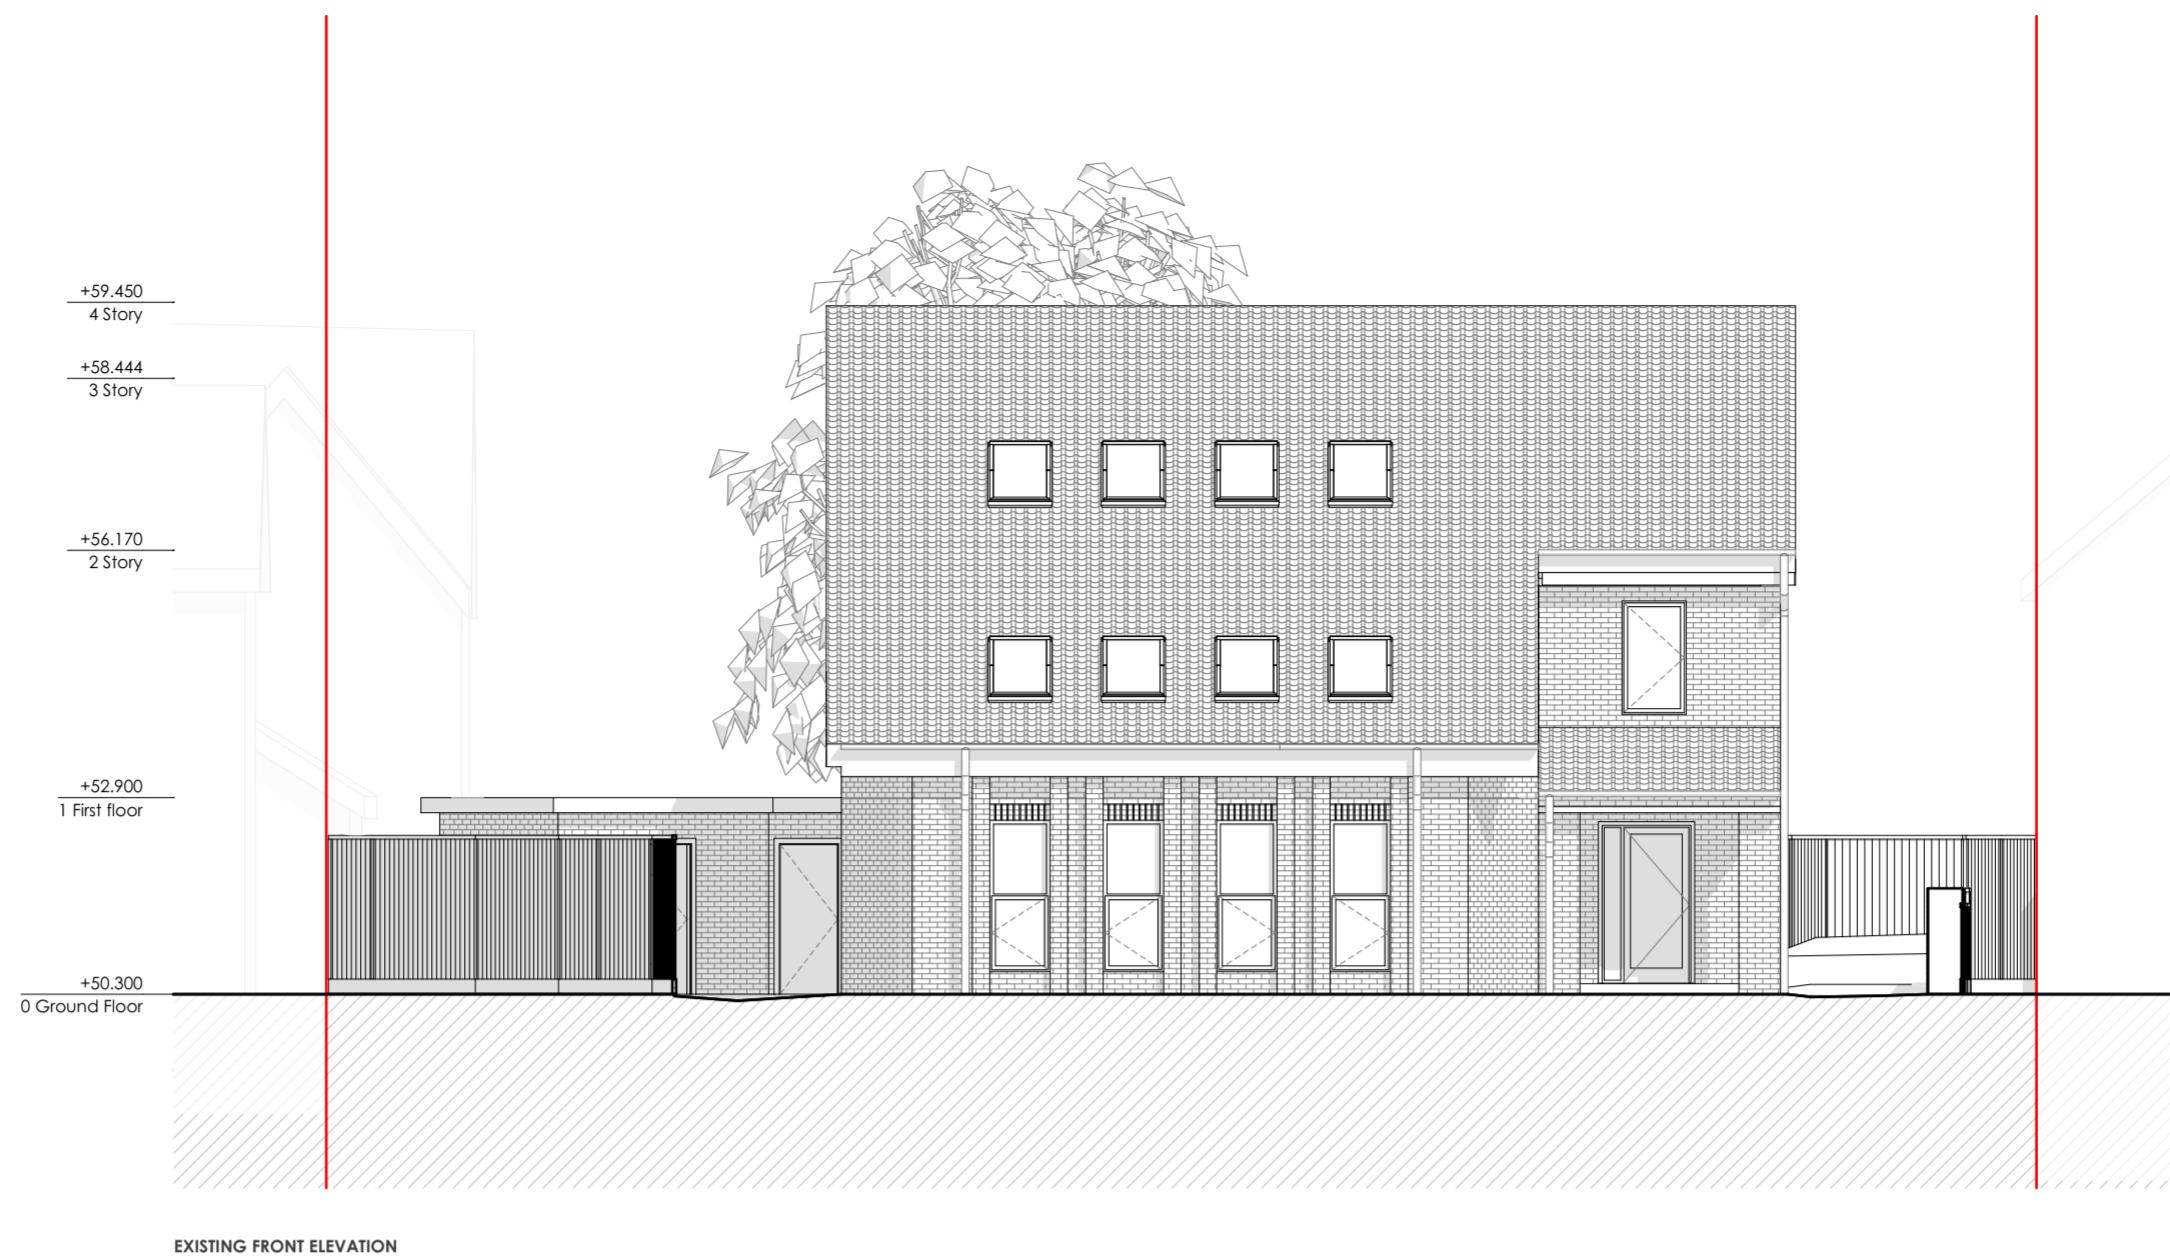

EXISTING S-04 SECTION
Scale 1:100

Notes

1. All dimensions are to be checked on site.
2. All dimensions are to masonry unless otherwise stated (ie not plaster finishes).
3. All information is to be checked and verified by the contractors and sub-contractors for accuracy and fit.
4. Discrepancies or omissions to be brought to the attention of **CIAO** prior to construction.
5. This drawing has been drawn to scale, as shown, for the purpose of obtaining local authority approval.
6. For General Notes refer to drawing No. 40N-01.

© Creative Ideas & Architecture Office


Client:	Stage:	Date:
Westgold Holdings Ltd	Planning	24/05/2022
Project:	Project Ref. No:	Scale:
Haydon House, 296 Joel Street, HA5 2PY	166	1:100@A2
Drawing title:	Drawing number:	Drawn By:
Existing elevations and section	166-3EX-04	Checked By:
	FC	AP

0 2.0 4.0 10.0 20.0



37 Cremer Street,
London, E2 8HD
+ 44 (0)20 34751385
info@ciao.archi
www.ciao.archi

CIAO
Creative Ideas & Architecture Office

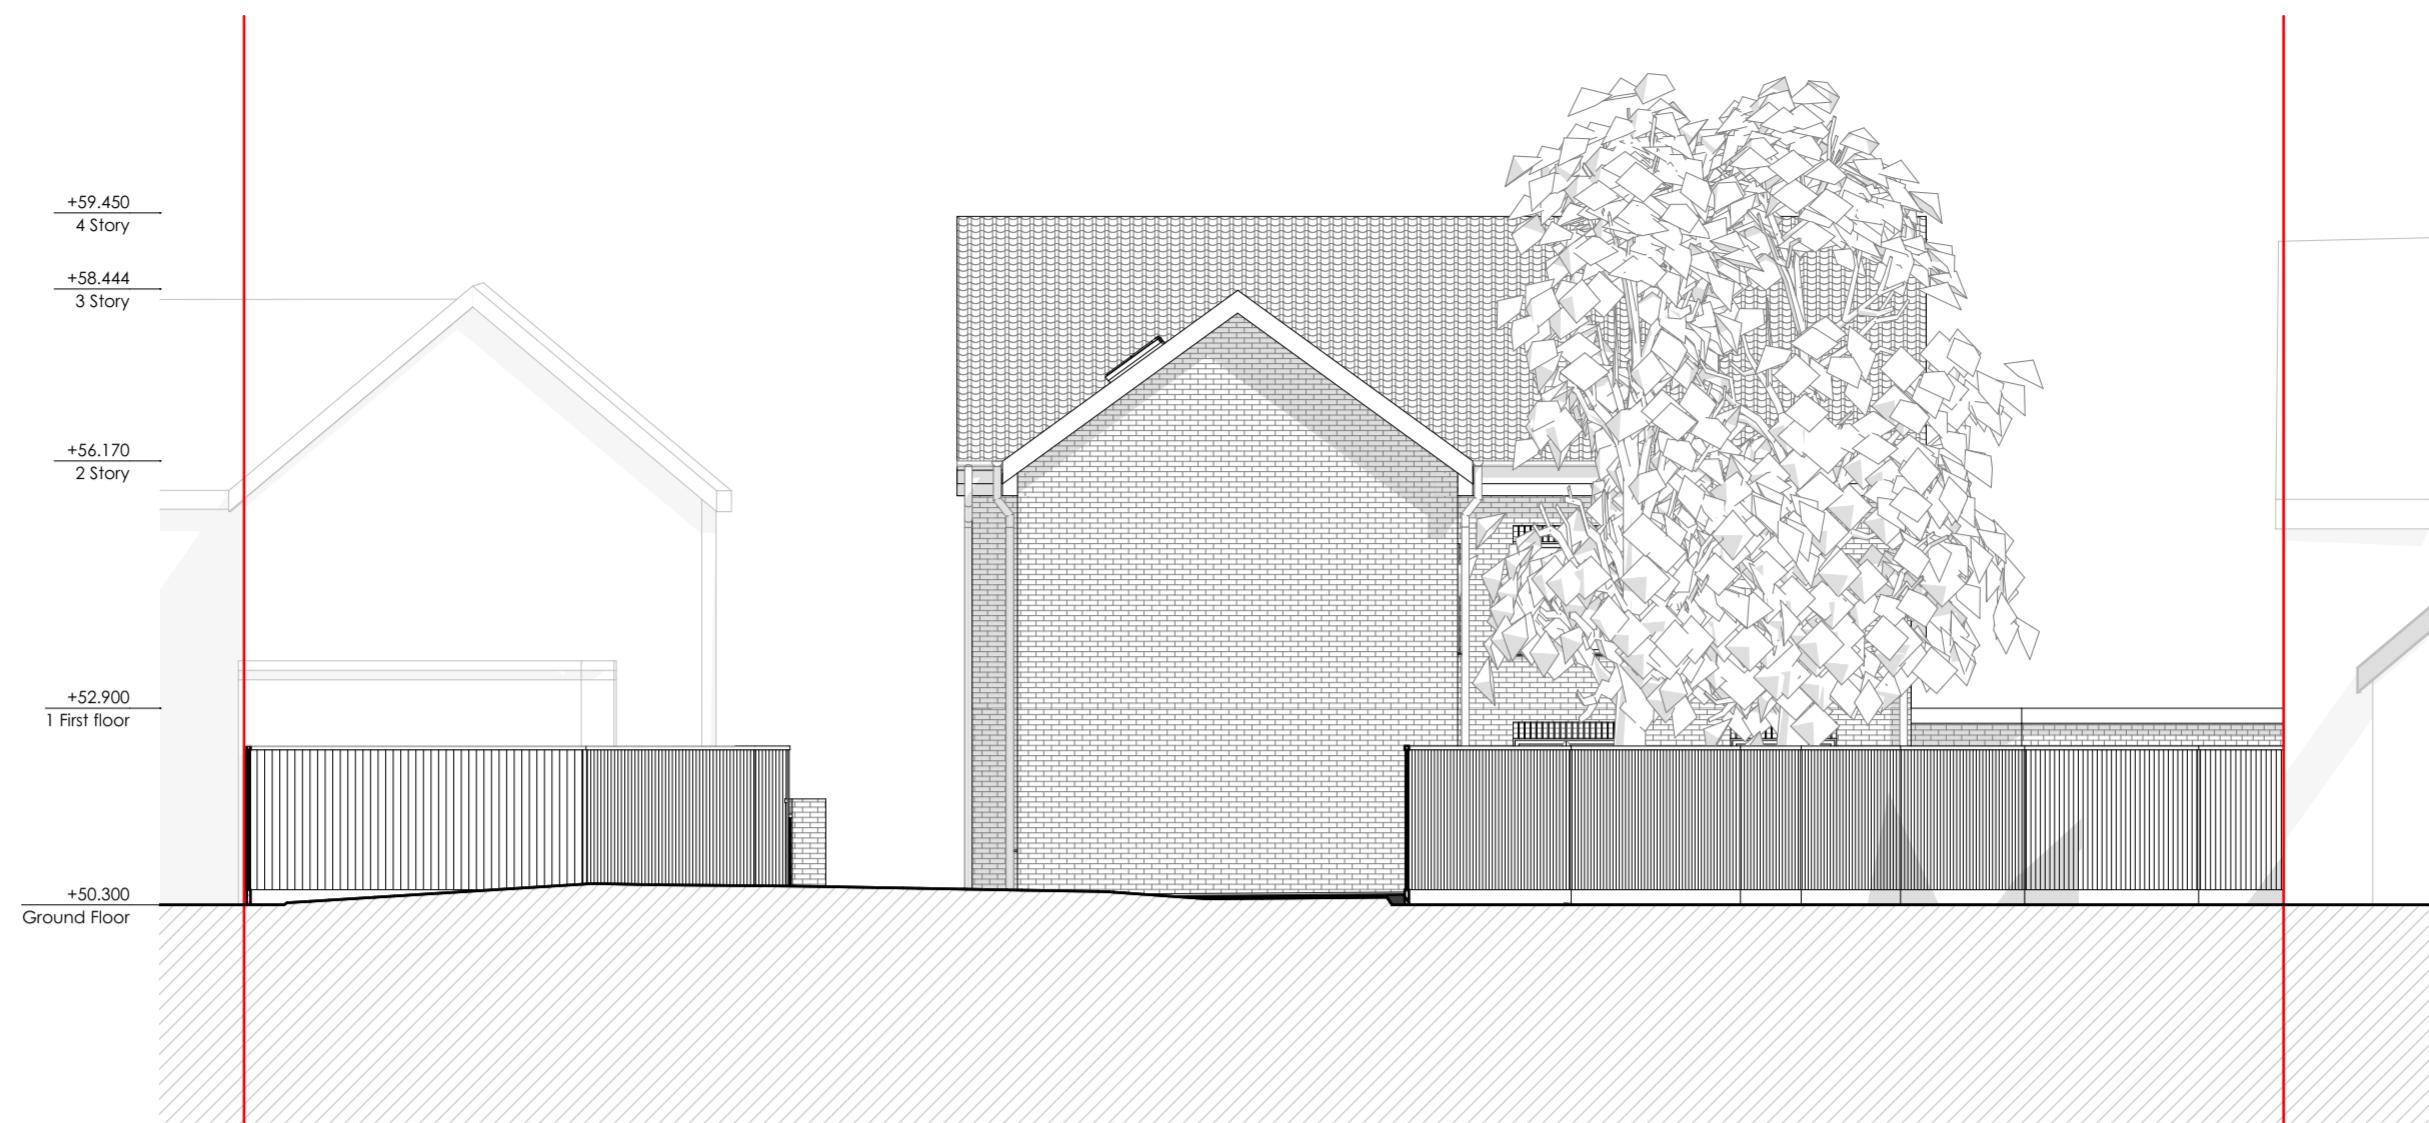

EXISTING REAR ELEVATION
Scale 1:100



EXISTING WEST ELEVATION
Scale 1:100



EXISTING S-05 SECTION
Scale 1:100

0 2.0 4.0 10.0 20.0



Notes
1. All dimensions to be checked on site.
2. All dimensions are to masonry unless otherwise stated (ie not plaster finishes).
3. All information is to be checked and verified by the contractors and sub-contractors for accuracy and fit.
4. Discrepancies or omissions to be brought to the attention of **CIAO** prior to construction.
5. This drawing has been drawn to scale, as shown, for the purpose of obtaining local authority approval.
6. For General Notes refer to drawing No. 40N-01.

© Creative Ideas & Architecture Office

Client: Westgold Holdings Ltd
Project: Haydon House, 296 Joel Street, HA5 2PY
Drawing title: Existing elevations and section

Stage: Planning
Project Ref. No: 166
Drawing number: 166-3EX-05
Drawn By: FC
Checked By: AP

Date: 24/05/2022
Scale: 1:100@A2
Rev Date Notes

37 Cremer Street,
London, E2 8HD
+ 44 (0)20 34751385
info@ciao.archi
www.ciao.archi

CIAO
Creative Ideas & Architecture Office