


EXISTING BLOCK PLAN - 1:250





PROPOSED BLOCK PLAN - 1:250

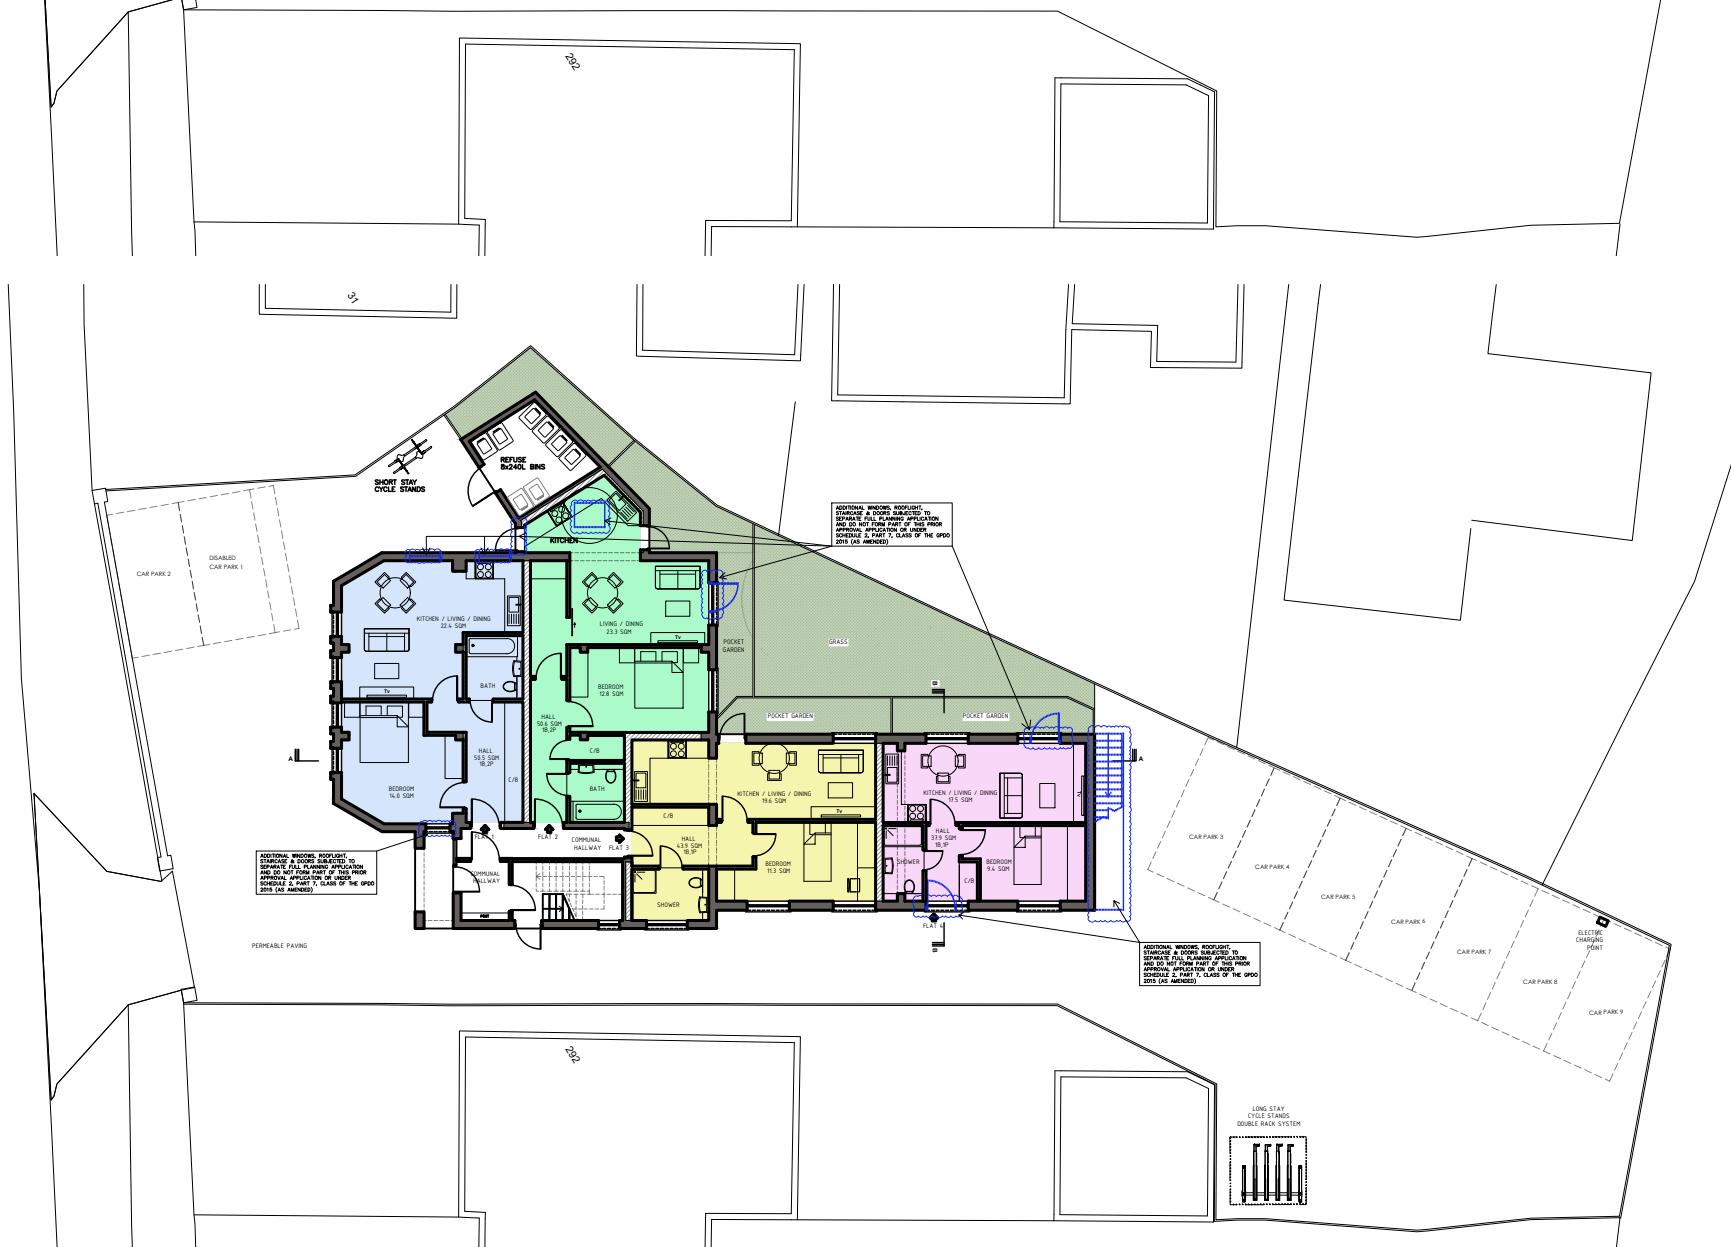

**EXISTING SITE LOCATION PLAN
1:1250**

SITE:	296 Haydon House HA5 2PY	JOB TITLE:	Conversion into 8 flats	DRAWING TITLE:	Existing and Proposed Block plans and Site Location plan	SCALE:	1:1250@A3	DATE:	09/05/25
DRAWING No.:	001	27.06.2025	Rev A				1:250@A3		

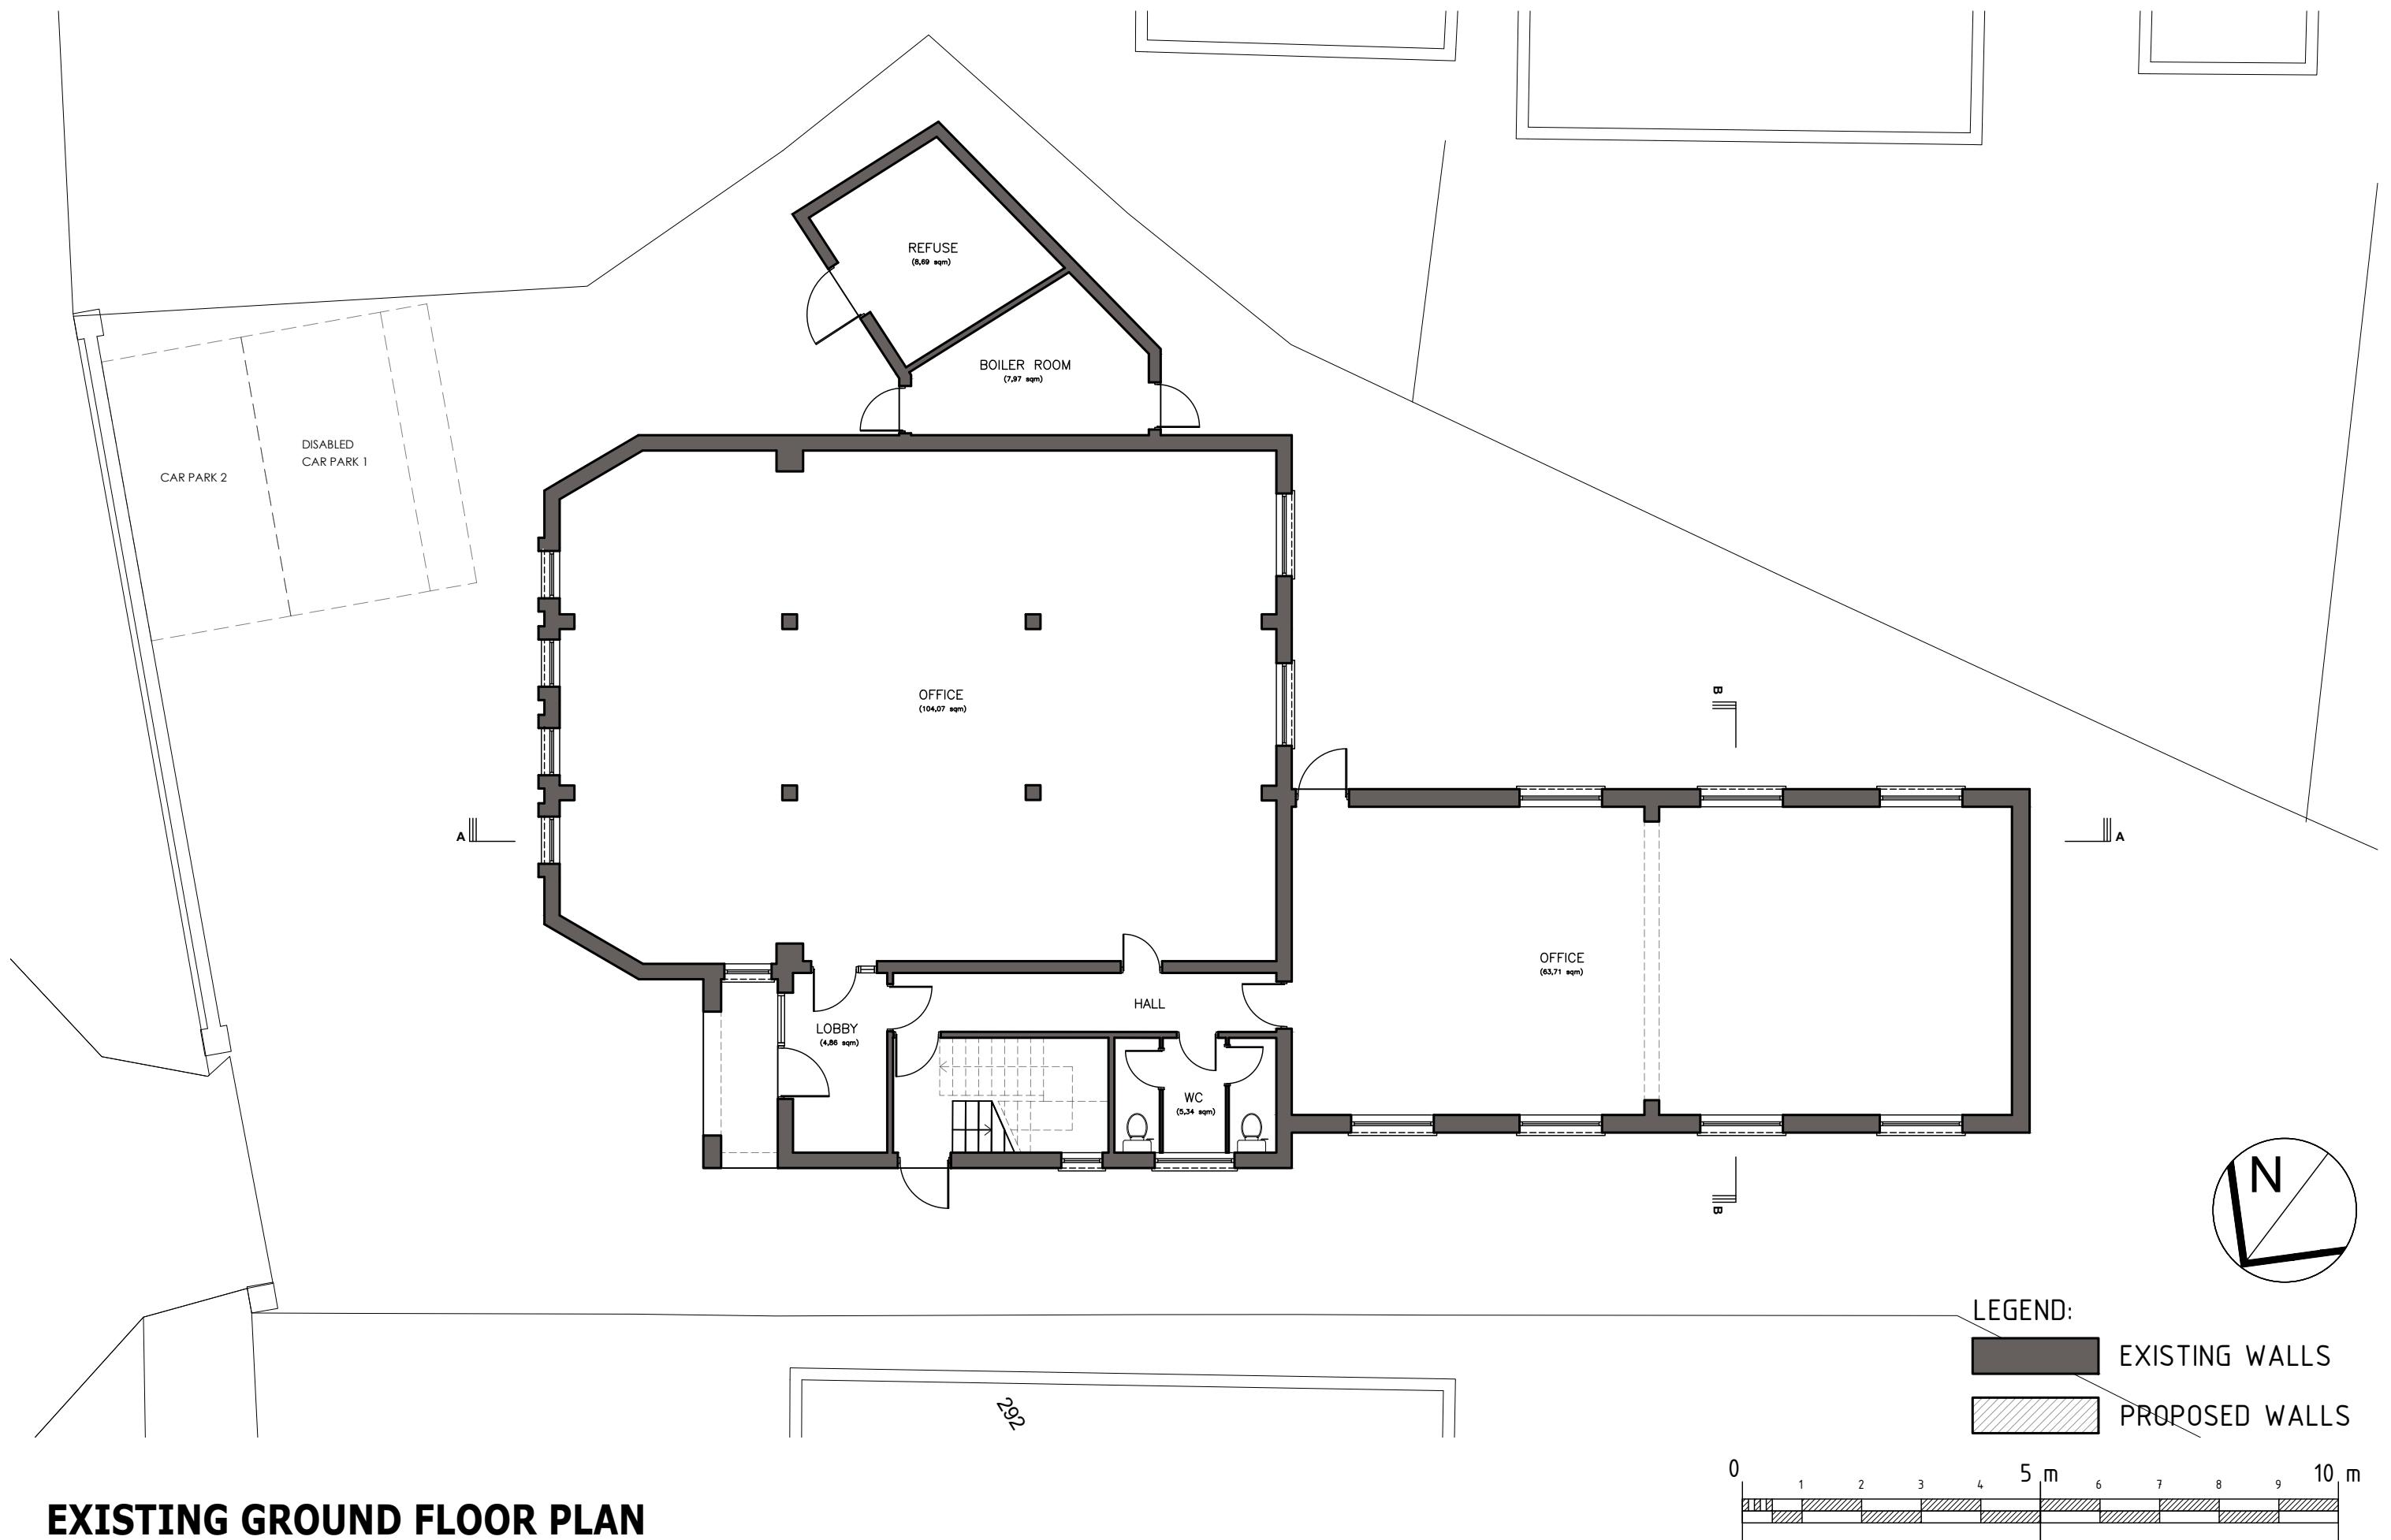

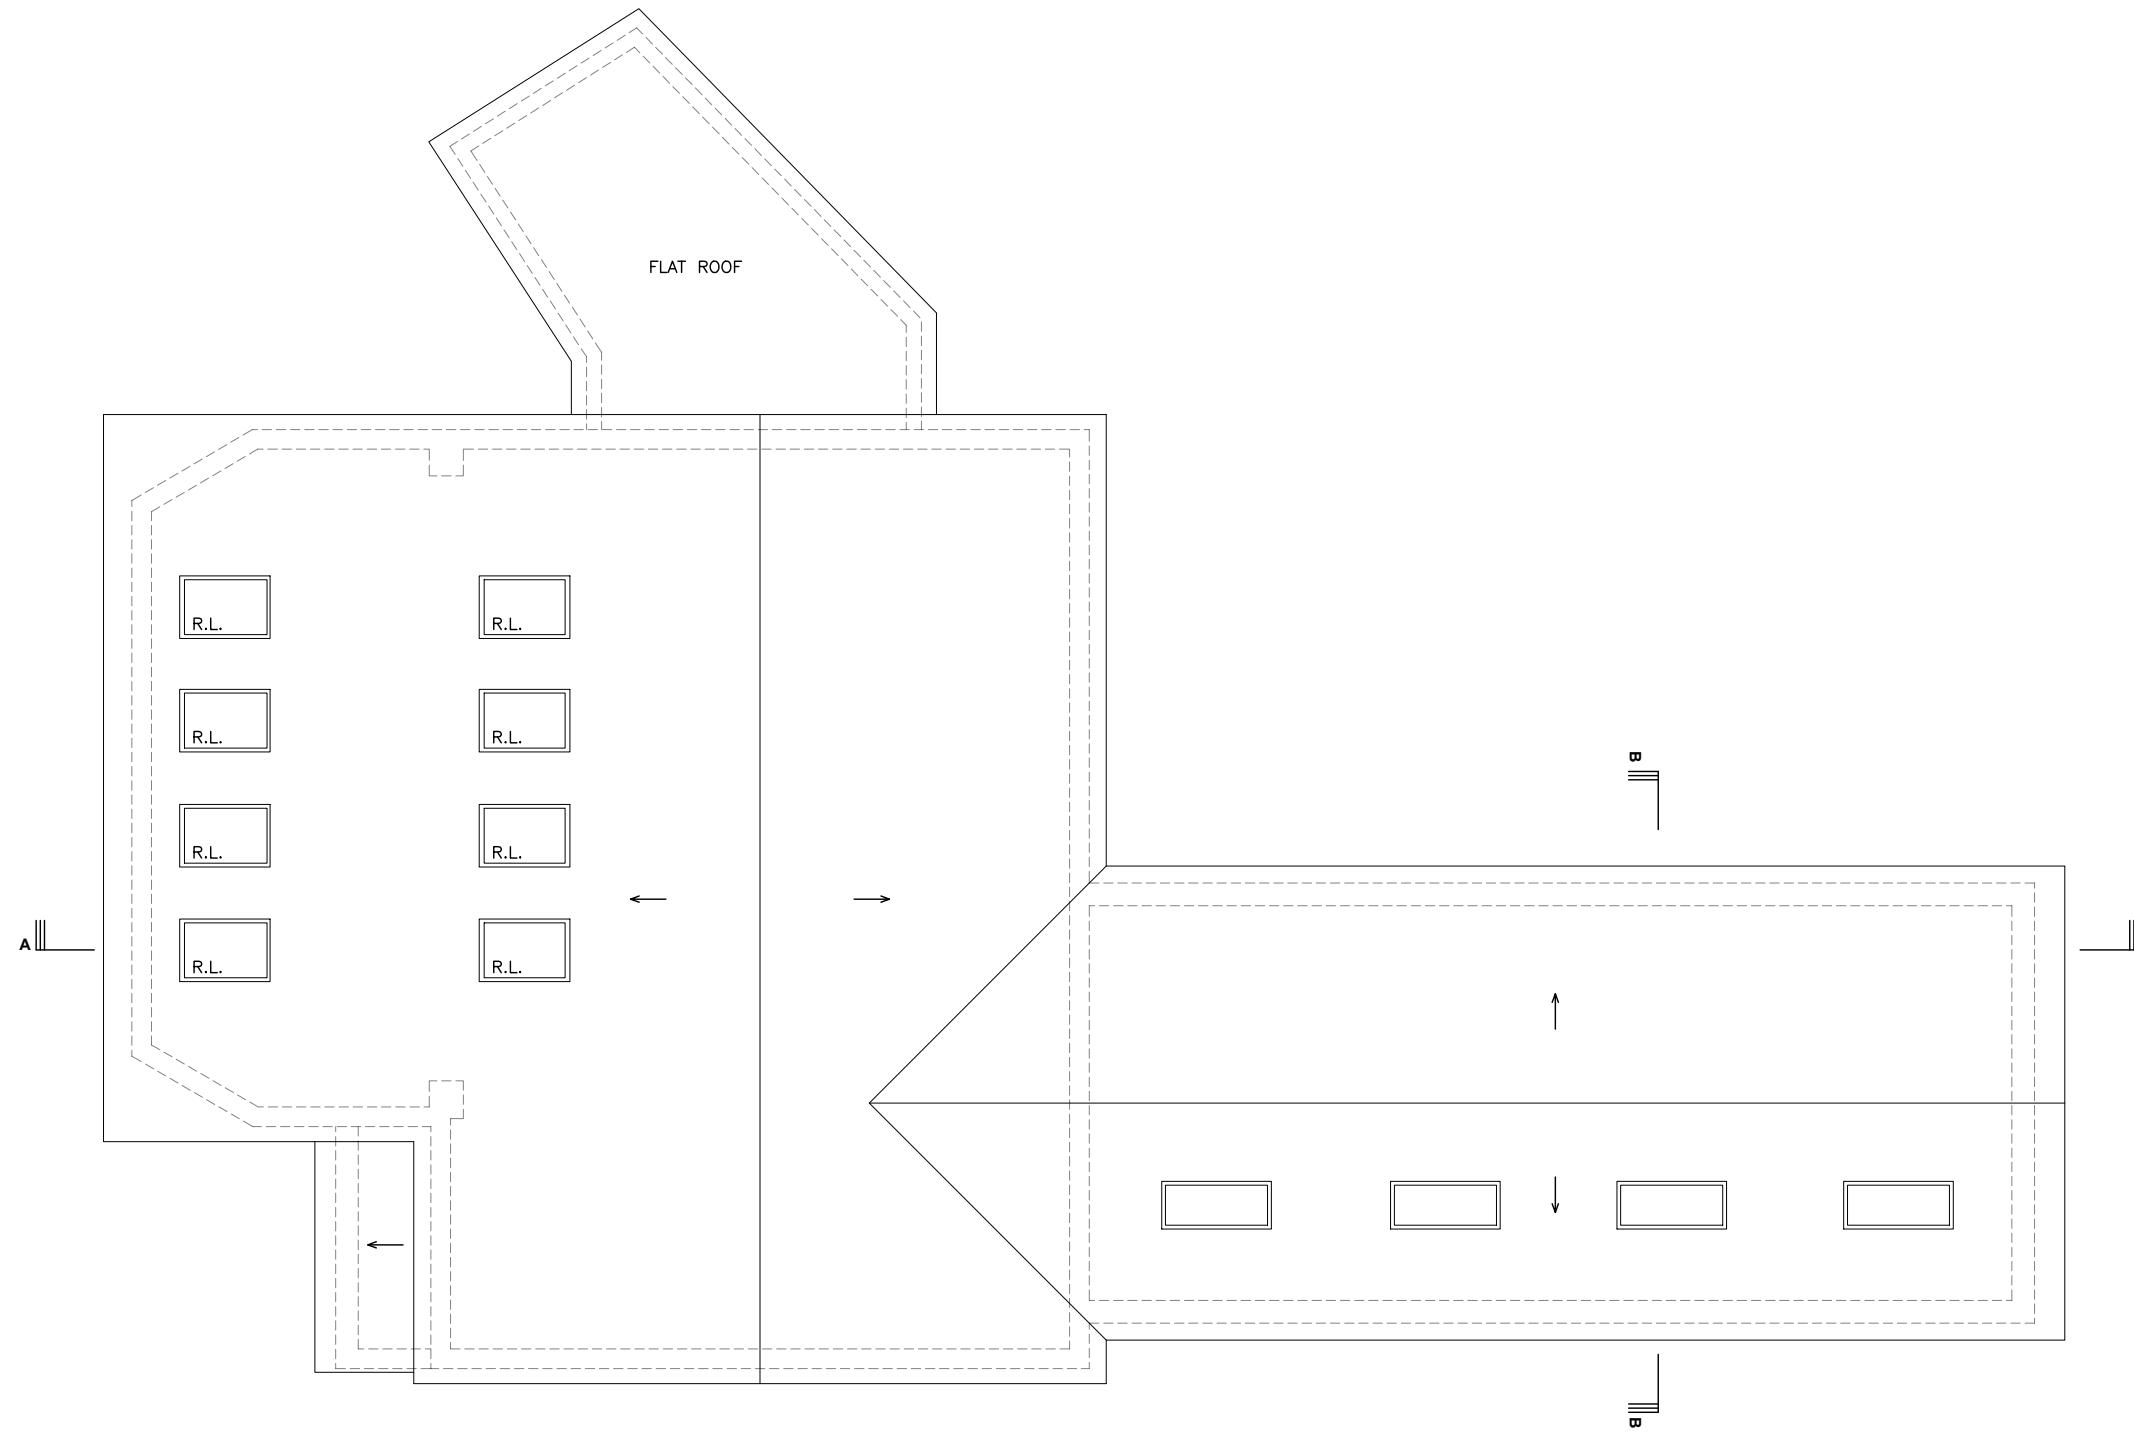

EXISTING ROOF PLAN

SITE:	296 Haydon House HA5 2PY	JOB TITLE:	Conversion into 8 flats	DRAWING TITLE:	Existing Roof plan	SCALE:	1:100@A3	DATE:	09/05/25
						DRAWING No.:	004	27.06.2025	Rev A




EXISTING SECTION A-A




EXISTING SECTION B-B

LEGEND:


- EXISTING WALLS
- PROPOSED WALLS

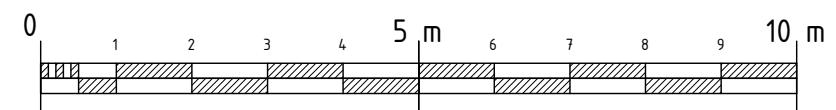

SITE:	296 Haydon House HA5 2PY	JOB TITLE:	Conversion into 8 flats	DRAWING TITLE:	Existing Sections A-A and B-B	
SCALE:	1:100@A3	DATE:	09/05/25		DRAWING No.:	27.06.2025 005 Rev A

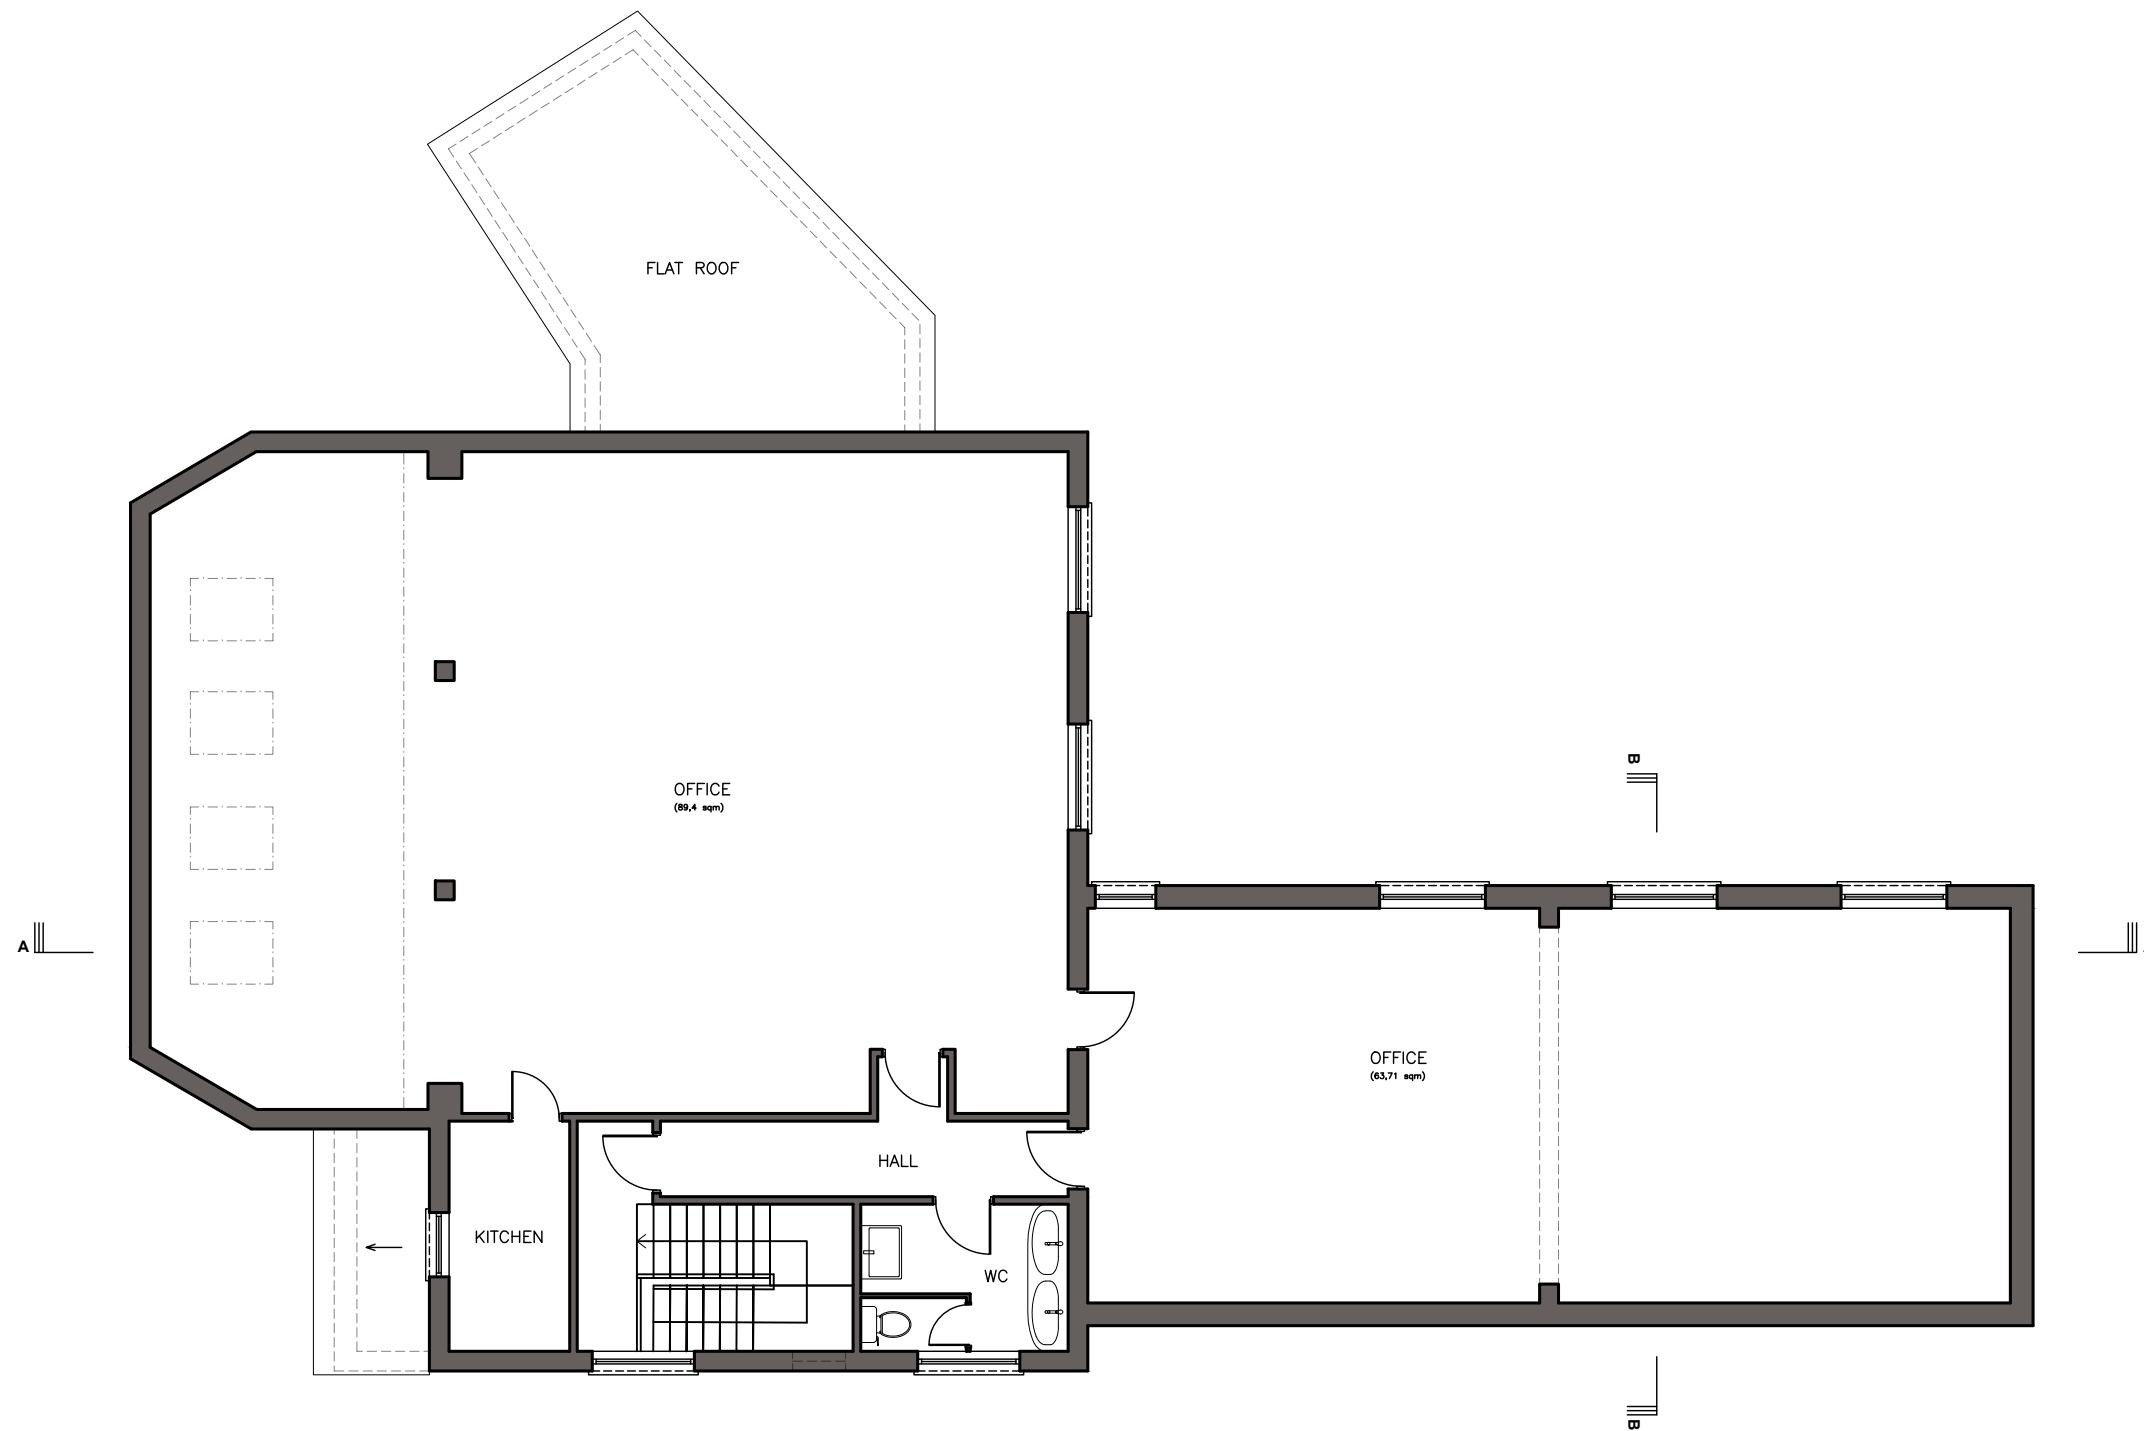


EXISTING FIRST FLOOR PLAN

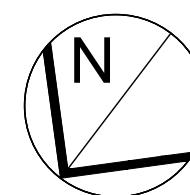

LEGEND:

 EXISTING WALLS

 PROPOSED WALLS

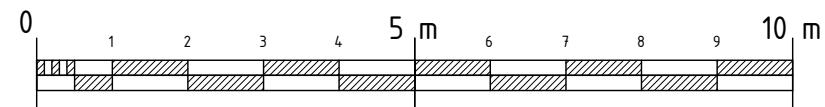


SITE:	296 Haydon House HA5 2PY	JOB TITLE:	Conversion into 8 flats	DRAWING TITLE:	Existing First floor plan	SCALE:	1:100@A3	DATE:	09/05/25
				DRAWING No.:	003		27.06.2025		Rev A




EXISTING SIDE ELEVATION



EXISTING SIDE ELEVATION

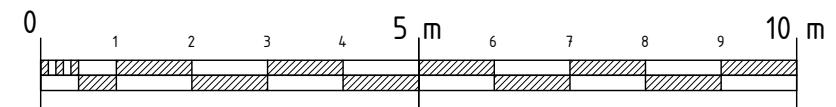


SITE:	296 Haydon House HA5 2PY	JOB TITLE:	Conversion into 8 flats	DRAWING TITLE:	Existing Side Elevations	SCALE:	1:100@A3	DATE:	09/05/25
						DRAWING No.:	006	27.06.2025	Rev A

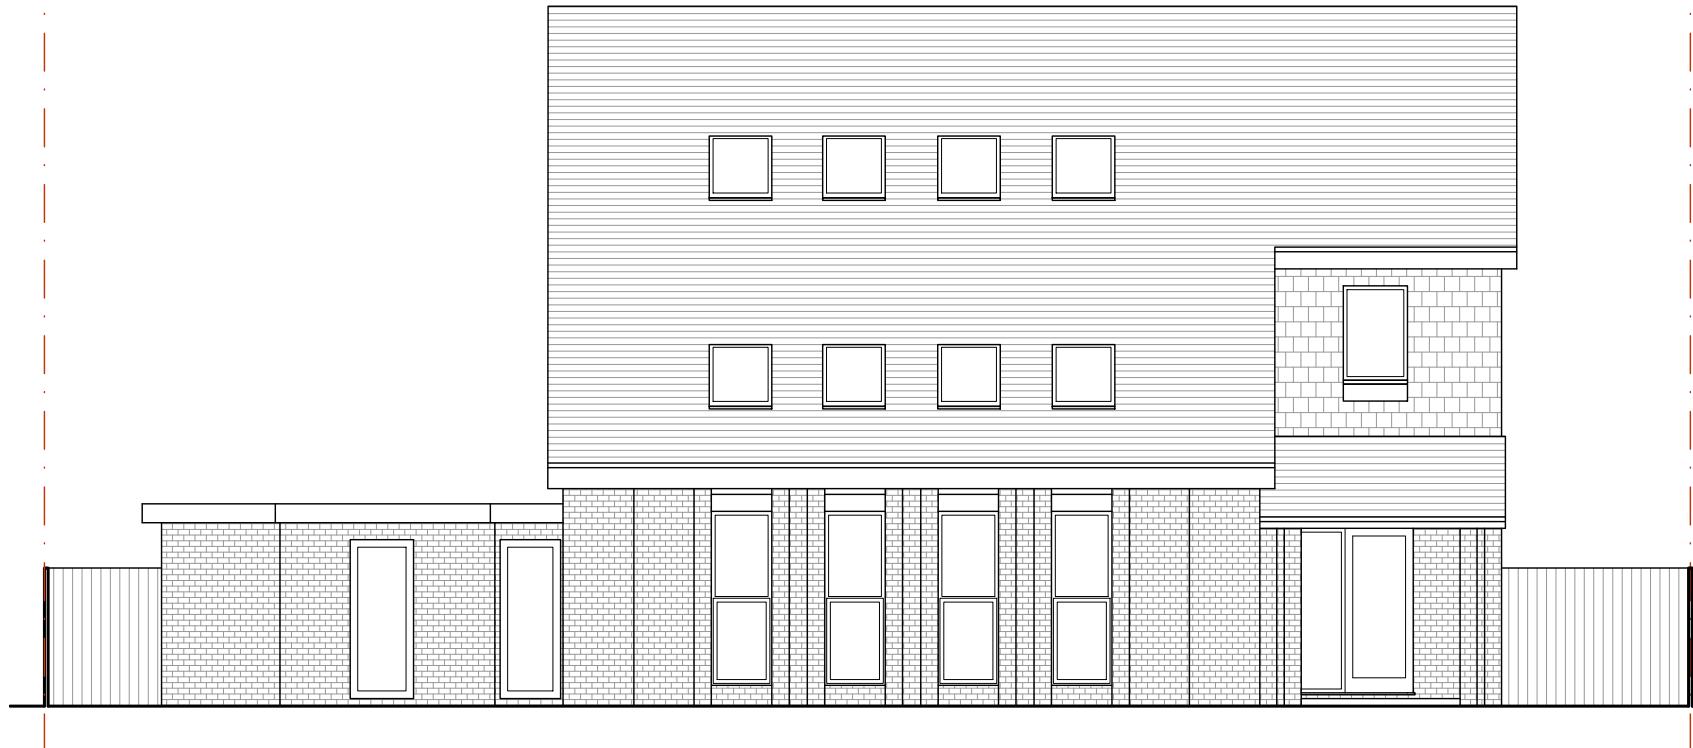


EXISTING FRONT ELEVATION



EXISTING REAR ELEVATION

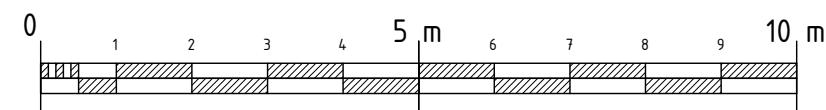


SITE:	296 Haydon House HA5 2PY	JOB TITLE:	Conversion into 8 flats	DRAWING TITLE:	Existing Front and Rear Elevations		SCALE:	1:100@A3	DATE:	09/05/25
				DRAWING No.:	007			27.06.2025	Rev A	

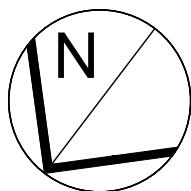

LEGEND:


EXISTING WALLS

PROPOSED WALLS

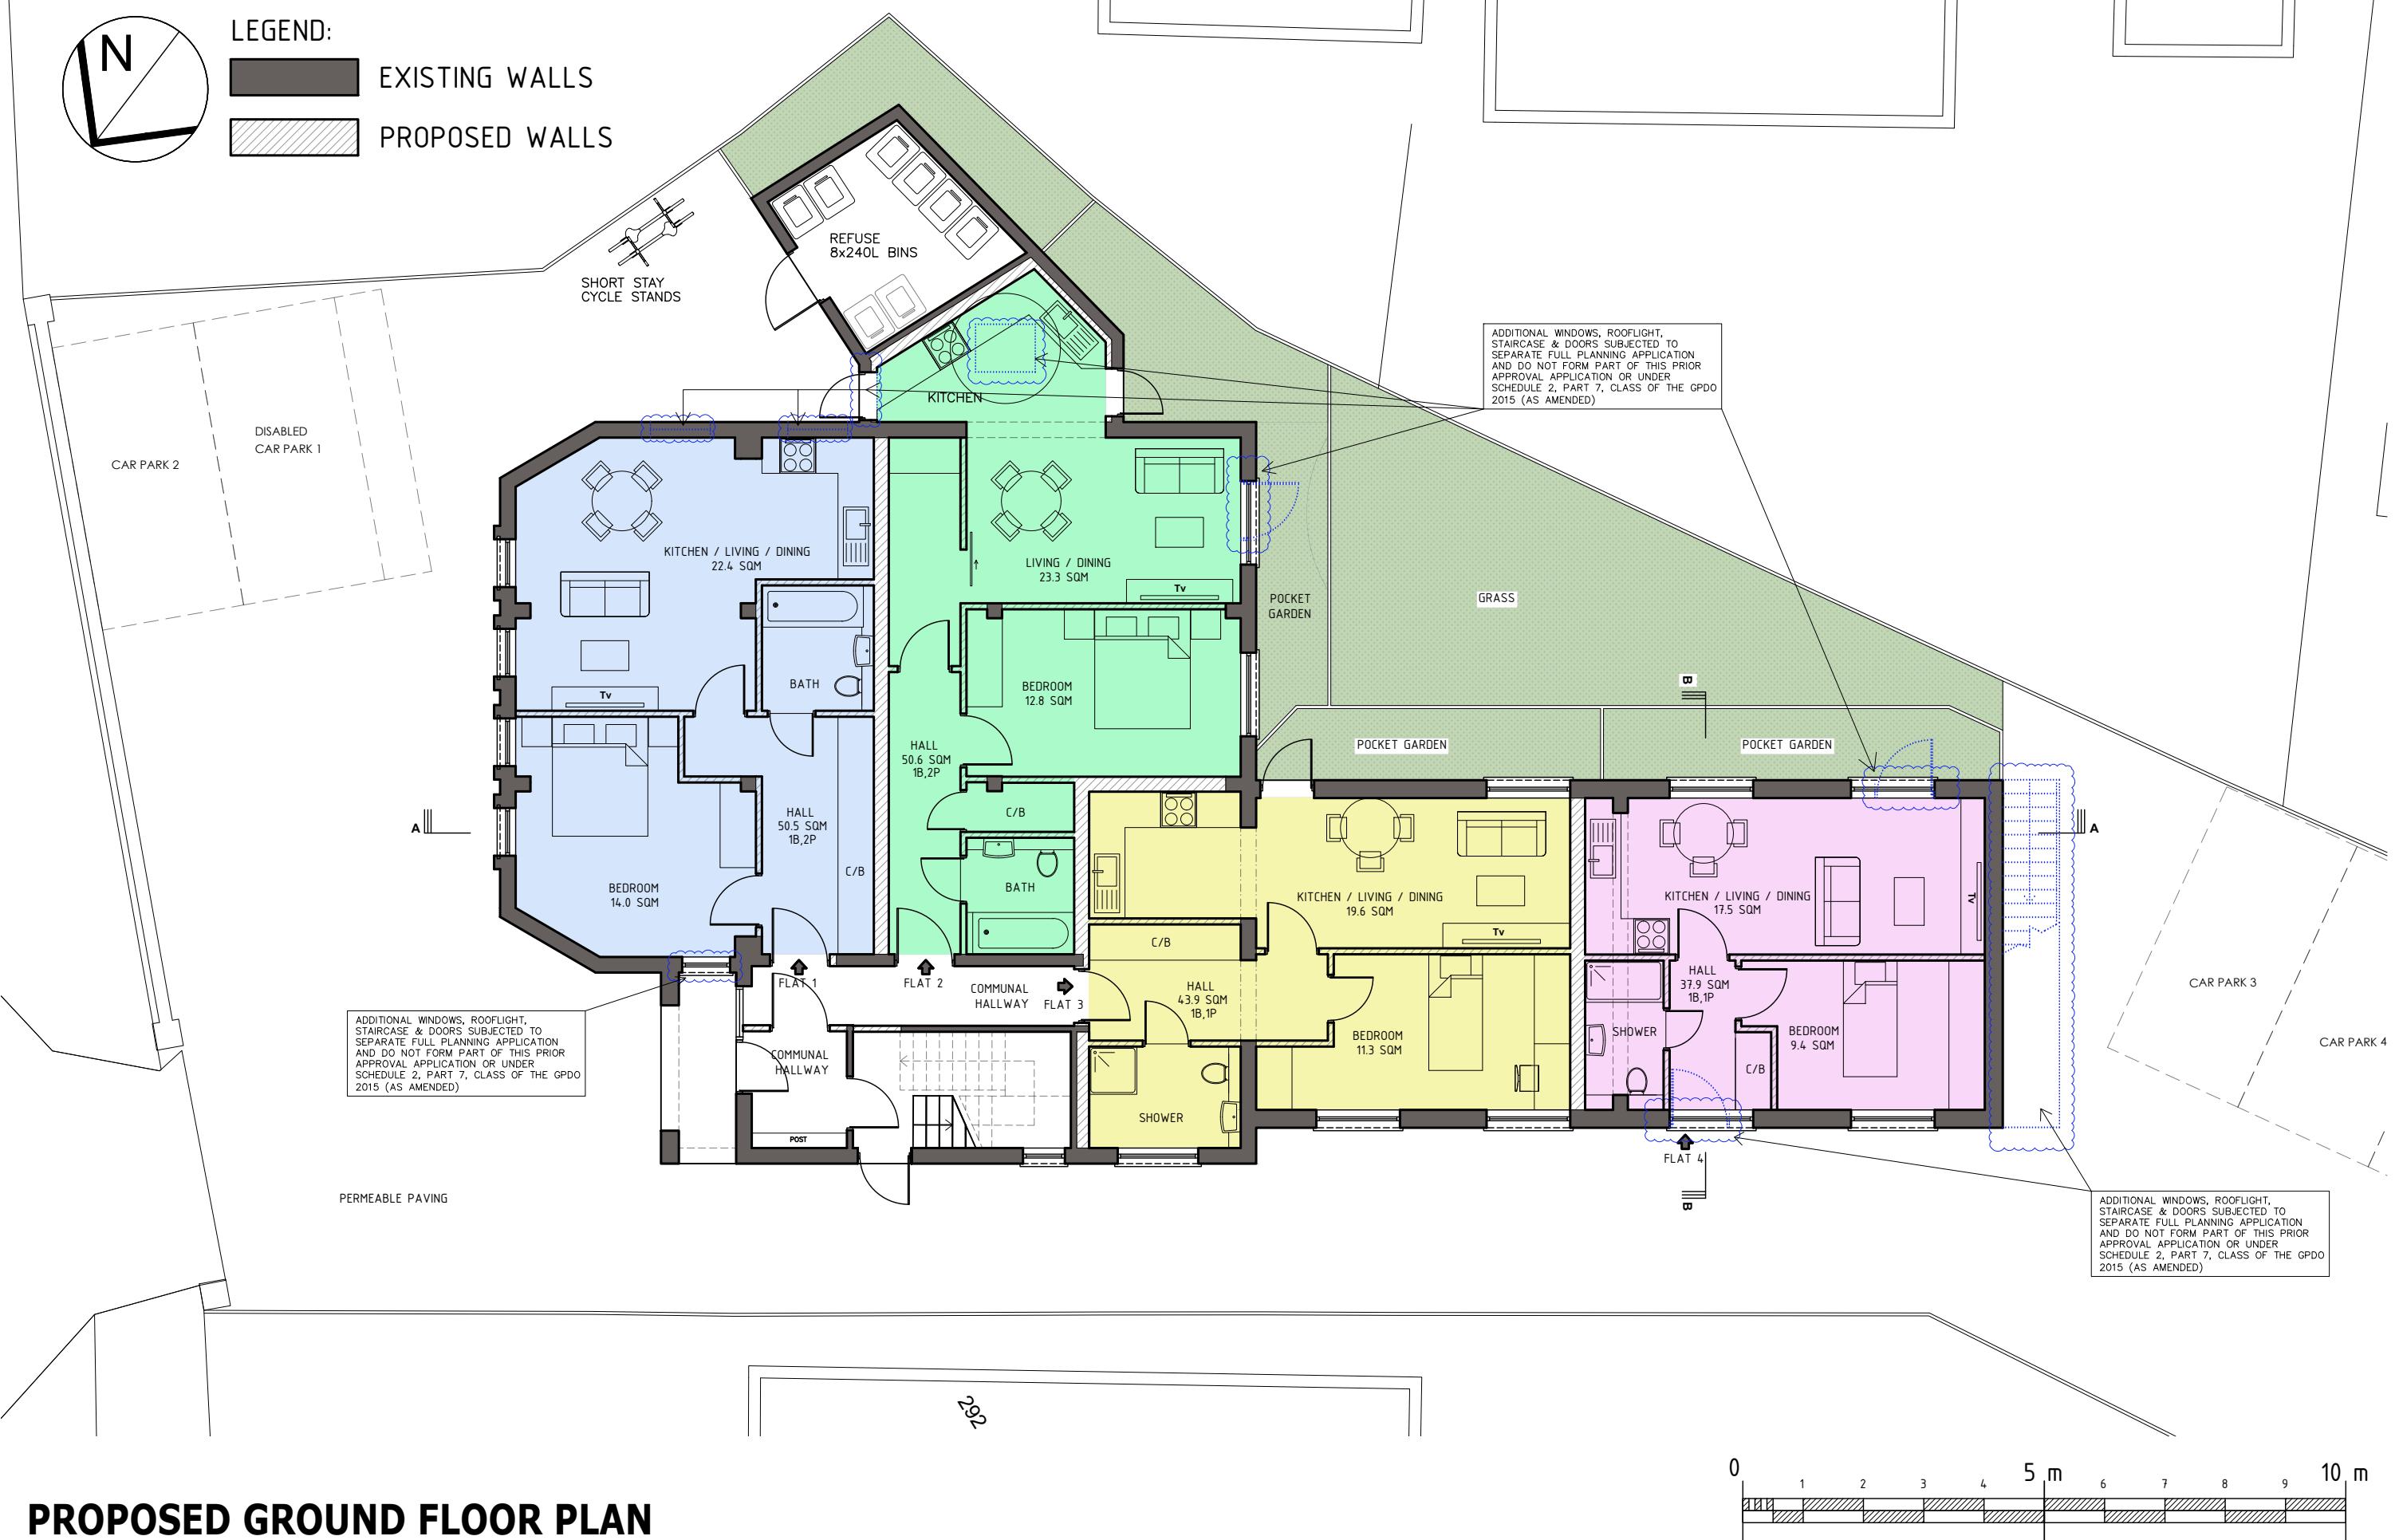


PROPOSED GROUND FLOOR PLAN

SITE: 296 Haydon House HA5 2PY	JOB TITLE: Conversion into 8 flats	DRAWING TITLE: Proposed Ground floor plan	SCALE: 1:100@A3	DATE: 09/05/25
			DRAWING No.: 008	27.06.2025 Rev A

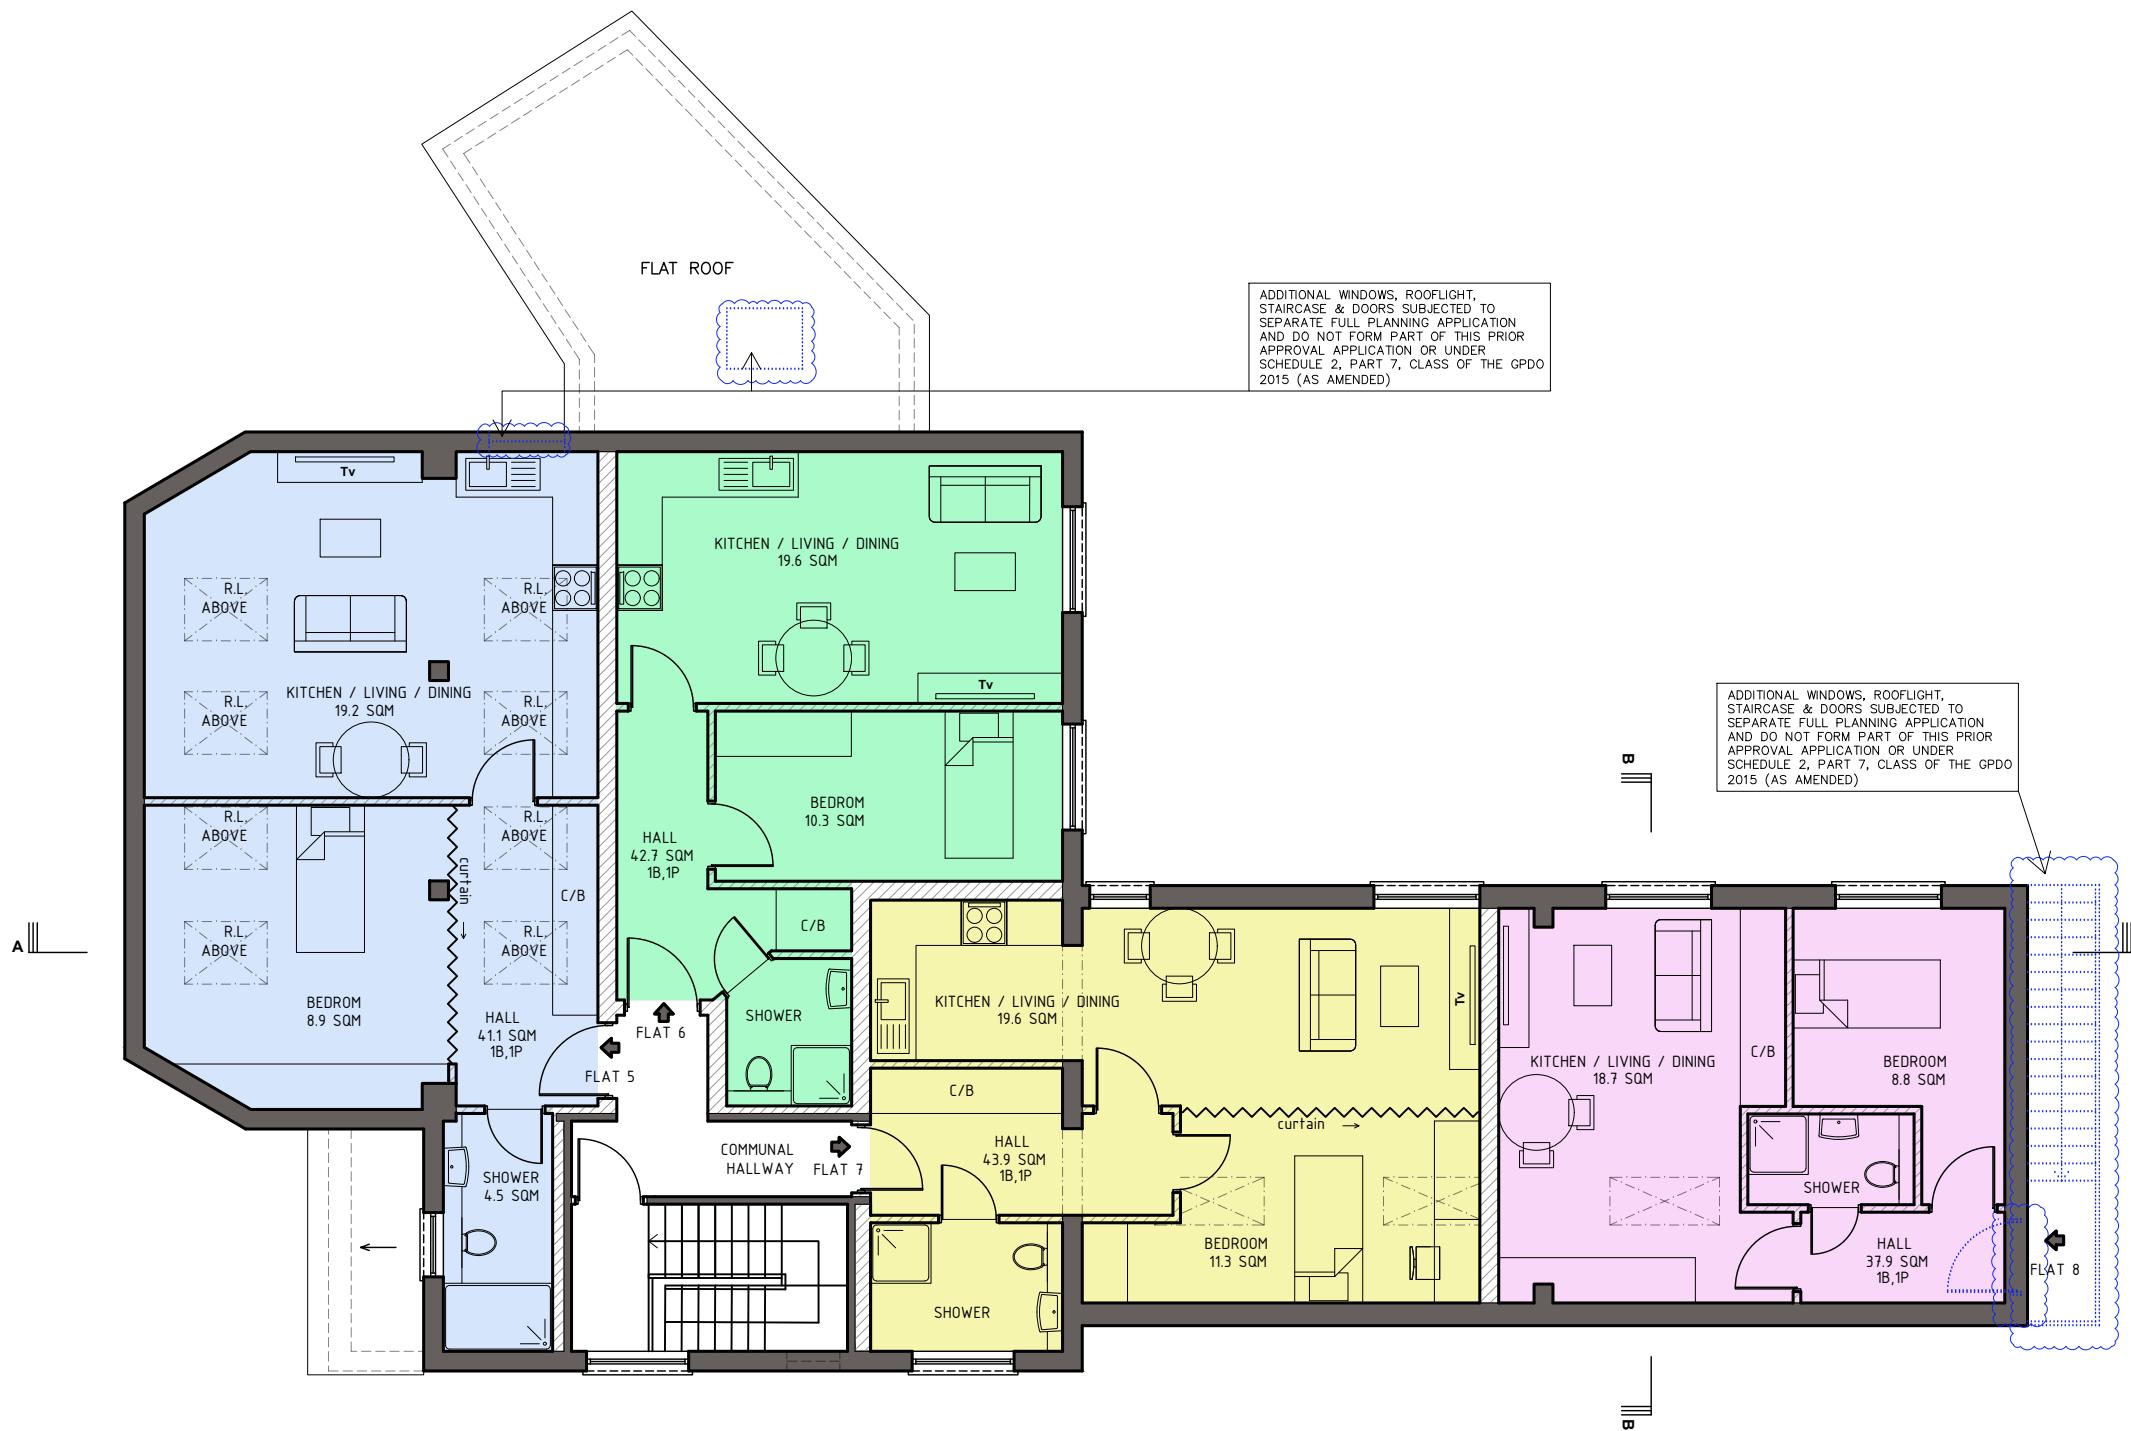


PROPOSED FIRST FLOOR PLAN

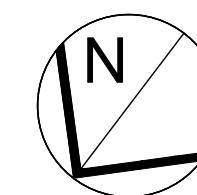


LEGEND

EXISTING WALLS

 PROPOSED WALLS

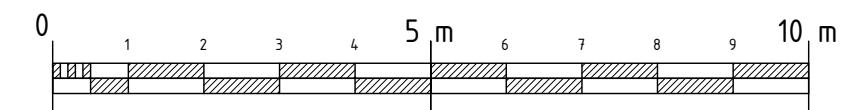


	SITE: 296 Haydon House HA5 2PY	JOB TITLE: Conversion into 8 flats	DRAWING TITLE: Proposed First floor plan	SCALE: 1:100@A3	DATE: 09/05/25
DRAWING No.:	009	27.06.2025	Rev A		

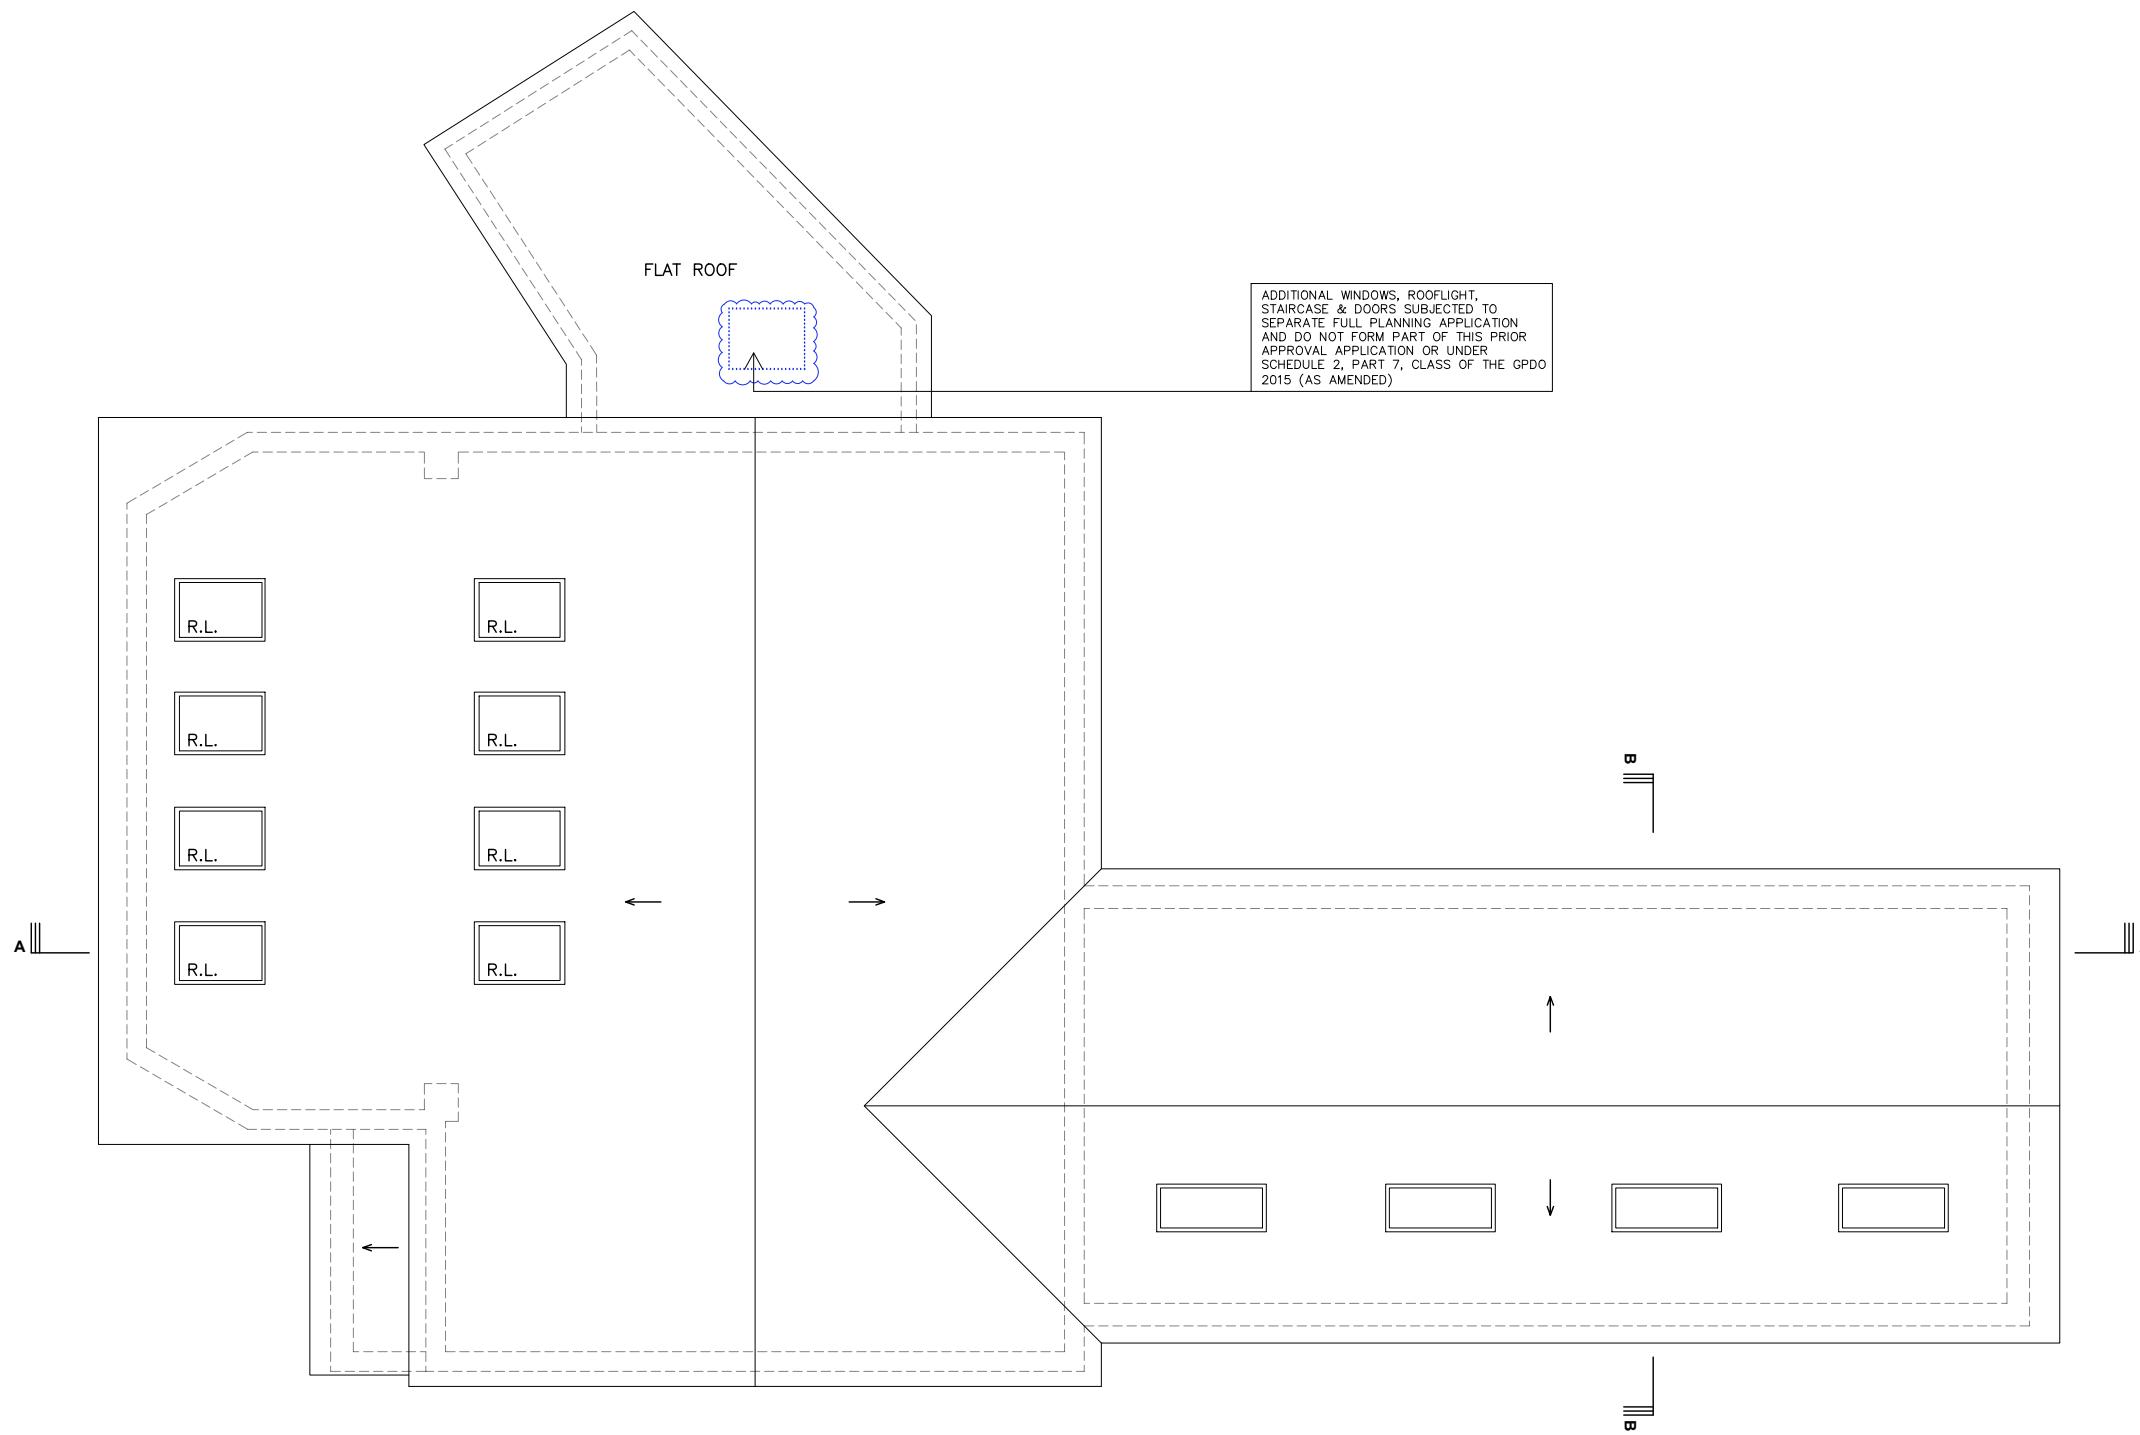

PROPOSED ROOF PLAN

SITE:	296 Haydon House HA5 2PY	JOB TITLE:	Conversion into 8 flats	DRAWING TITLE:	Proposed Roof plan	SCALE:	1:100@A3	DATE:	09/05/25
						DRAWING No.:	010	27.06.2025	Rev A

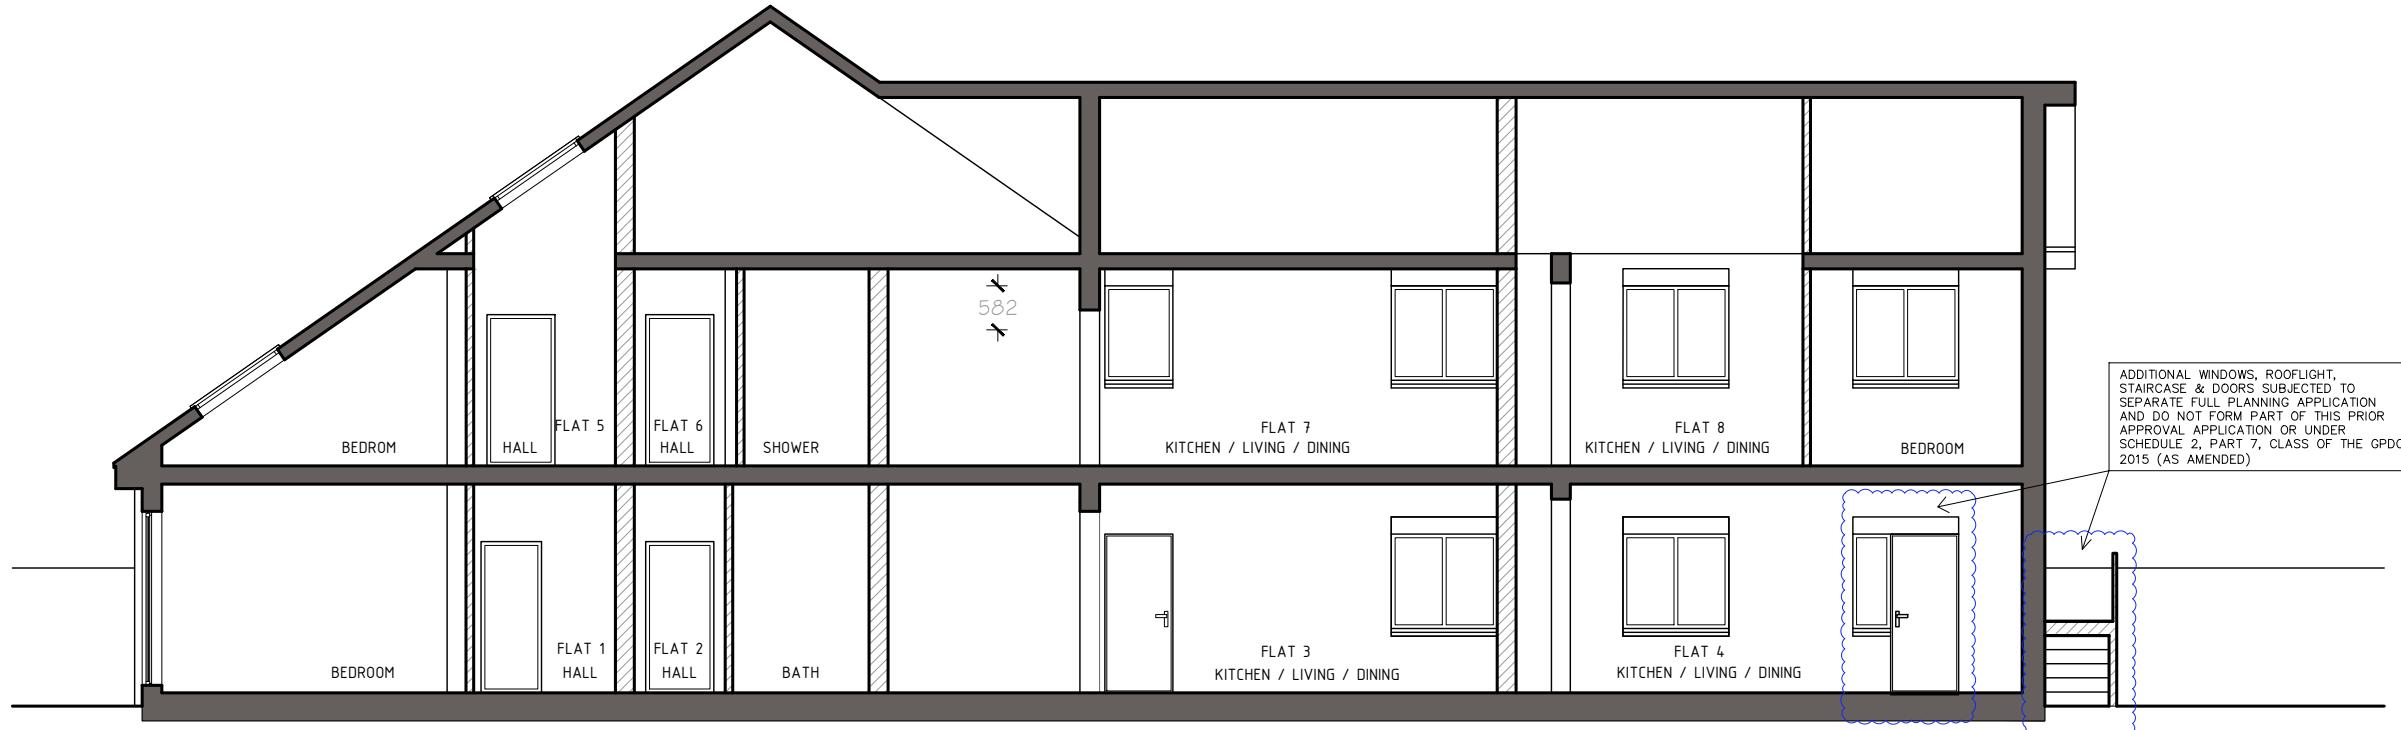


PROPOSED SECTION A-A




PROPOSED SECTION B-B

LEGEND:


- EXISTING WALLS
- PROPOSED WALLS

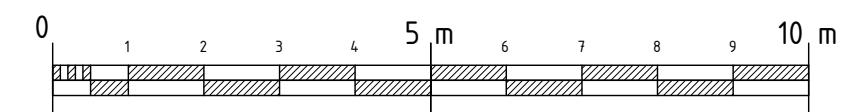


SITE:	296 Haydon House HA5 2PY	JOB TITLE:	Conversion into 8 flats	DRAWING TITLE:	Proposed Sections A-A and B-B	SCALE:	1:100@A3	DATE:	09/05/25
						DRAWING No.:	011	27.06.2025	Rev A

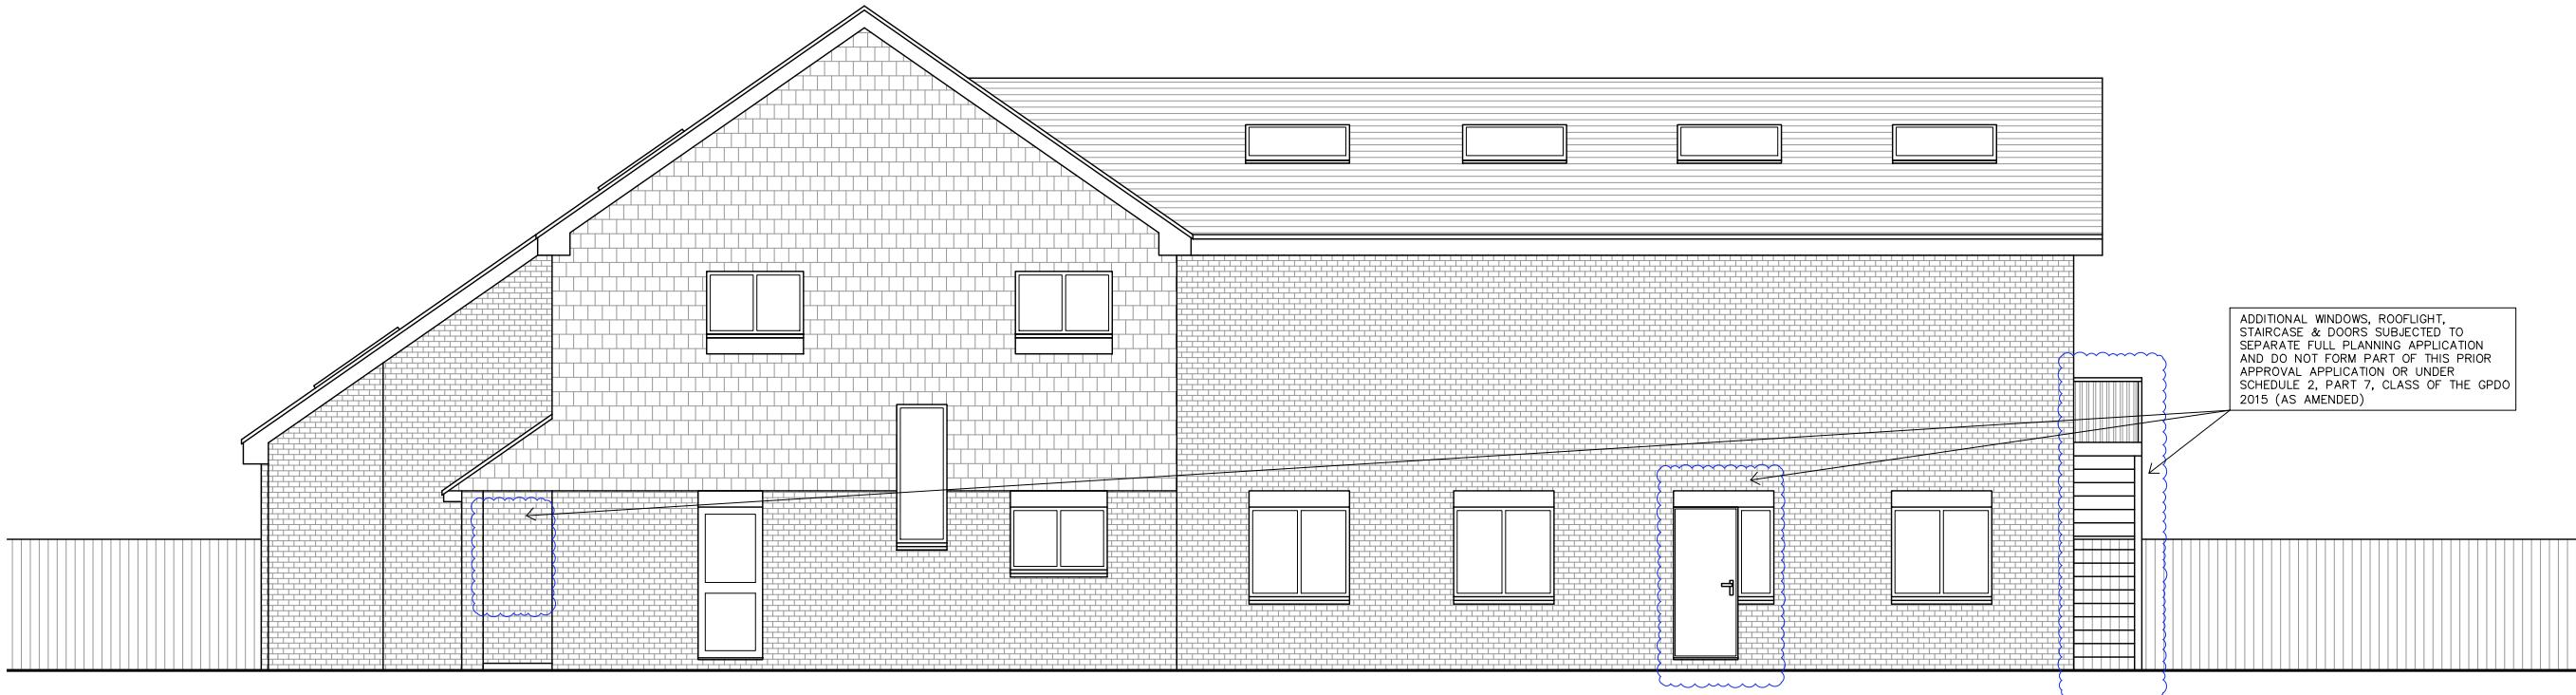


PROPOSED SIDE ELEVATION

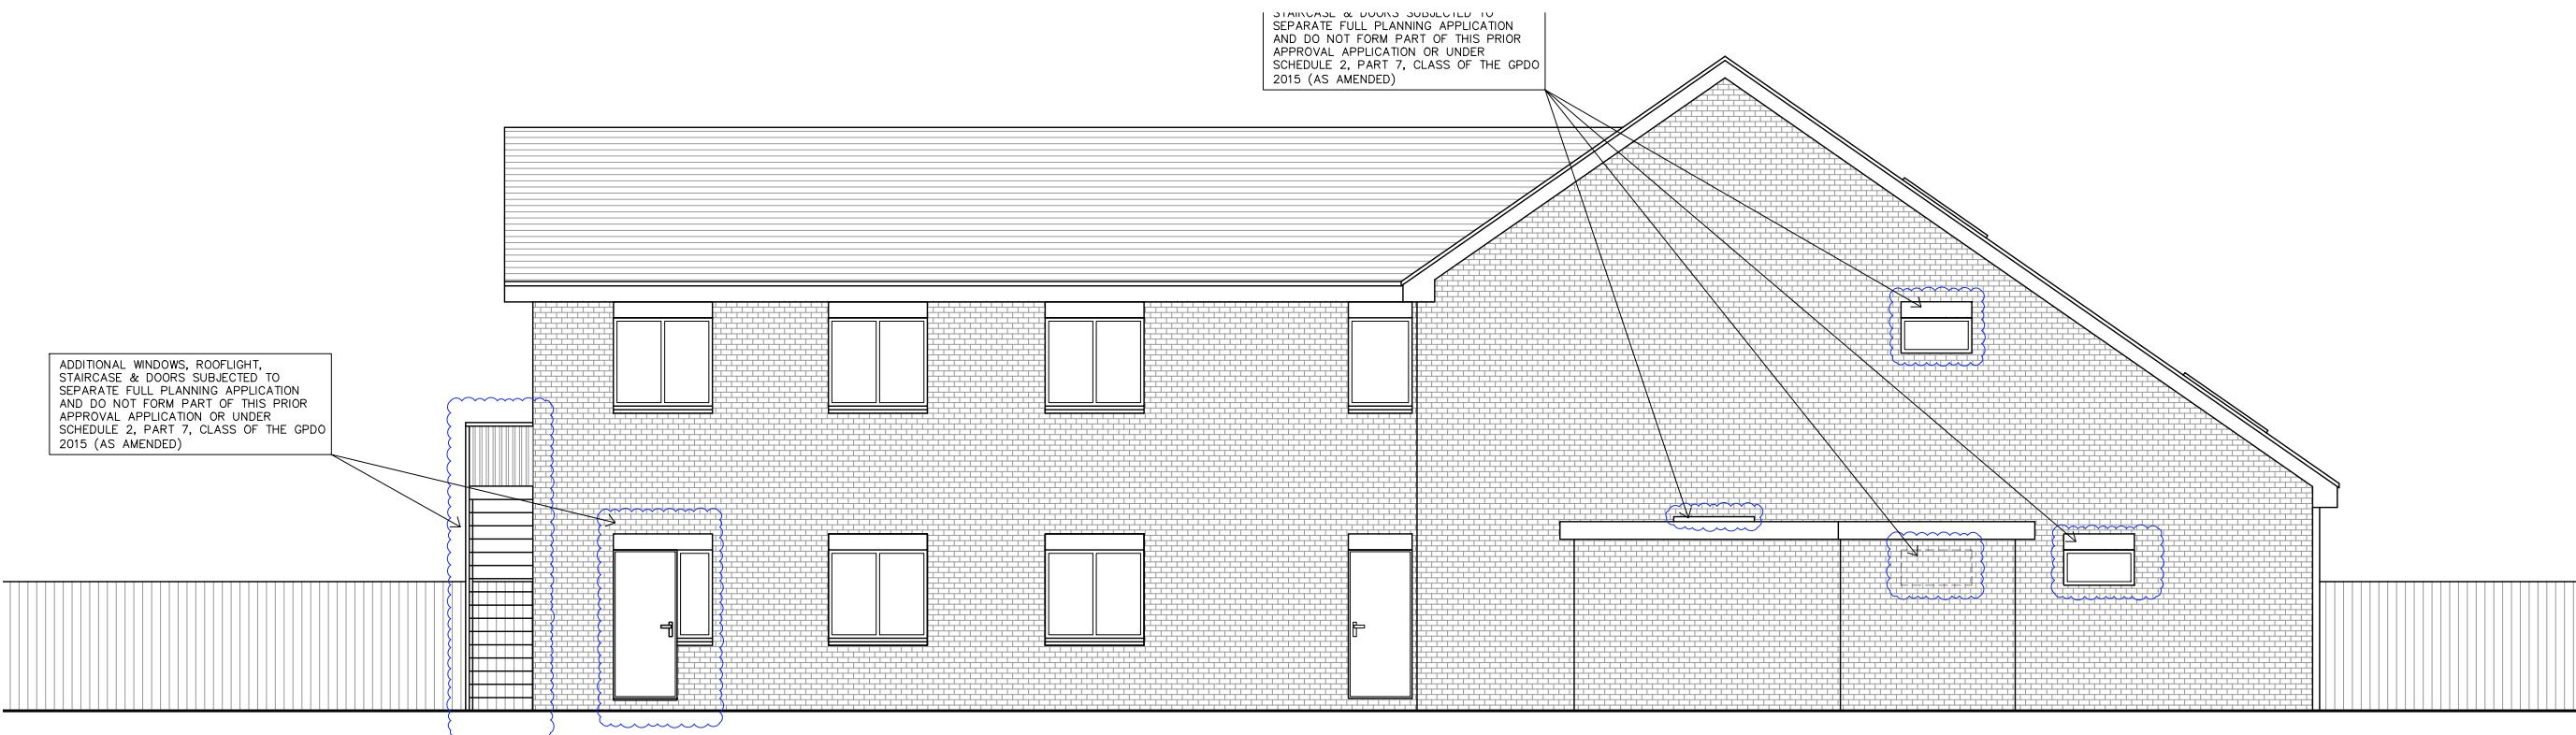


PROPOSED SIDE ELEVATION

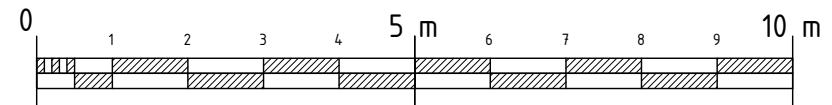


SITE:	296 Haydon House HA5 2PY	JOB TITLE:	Conversion into 8 flats	DRAWING TITLE:	Proposed Side Elevations	SCALE:	1:100@A3	DATE:	09/05/25
						DRAWING No.:	012	27.06.2025	Rev A

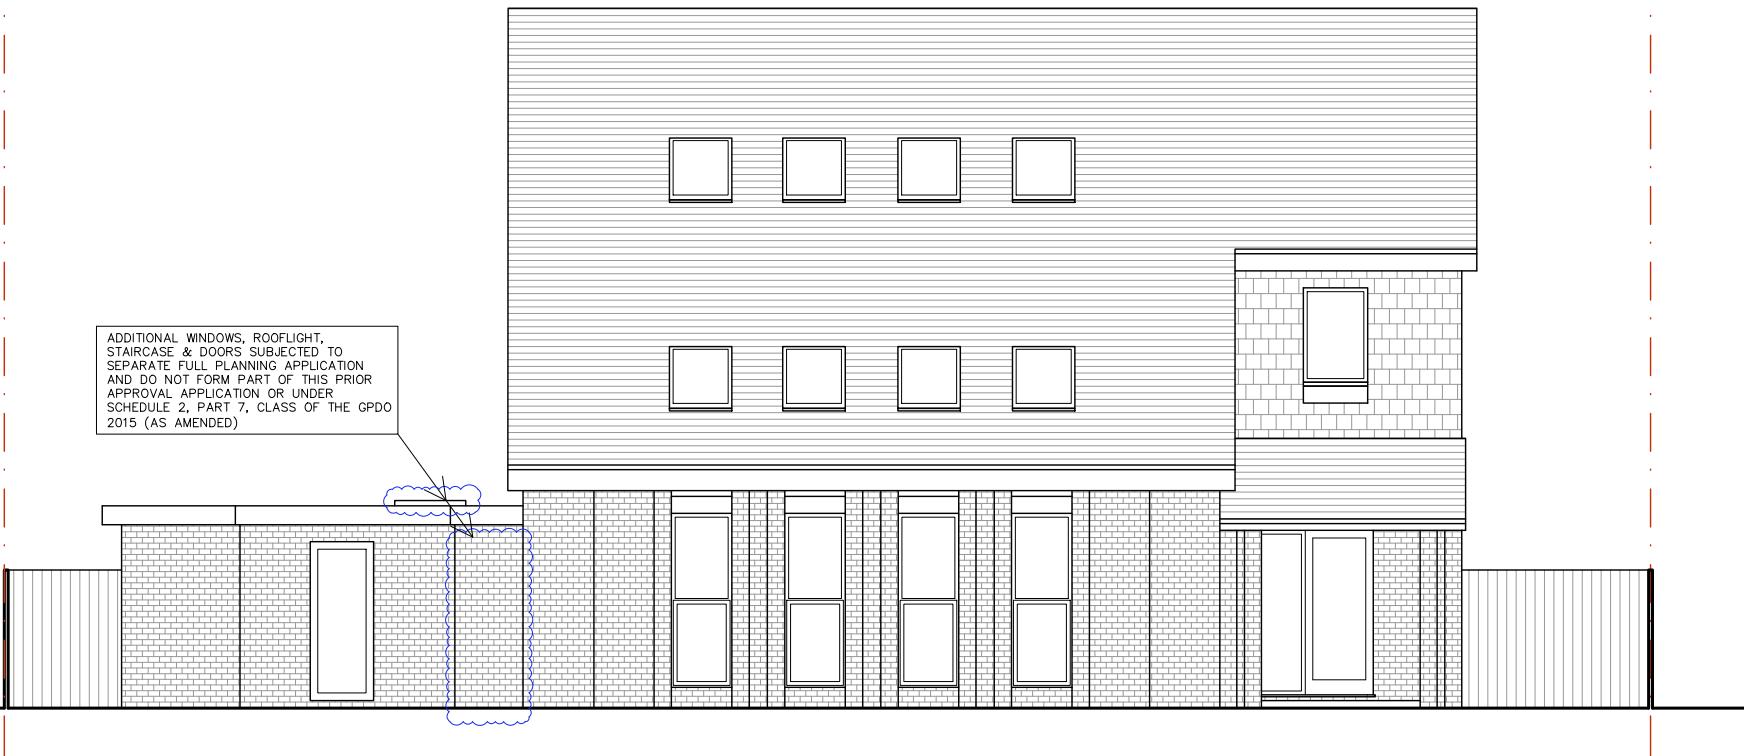

PROPOSED FRONT ELEVATION

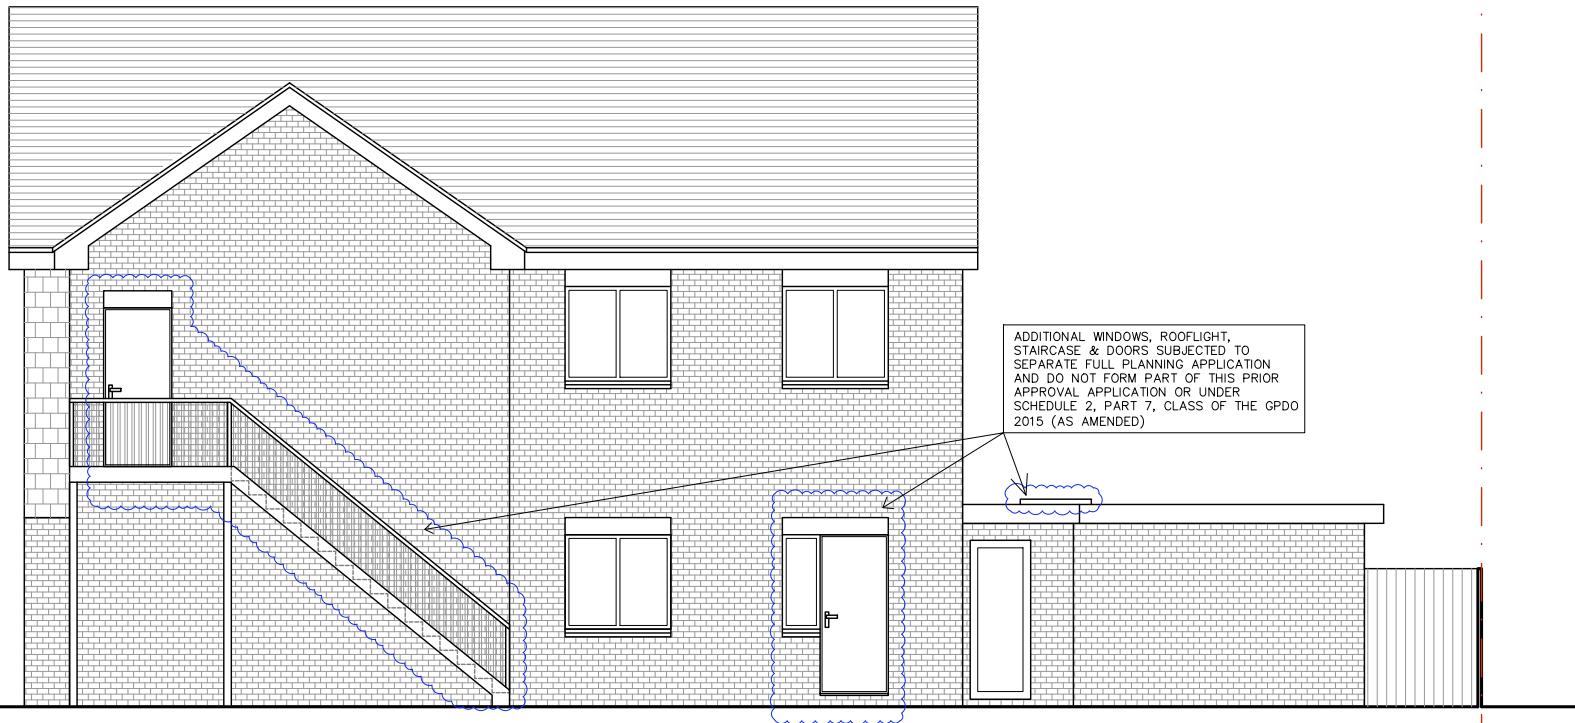

PROPOSED REAR ELEVATION

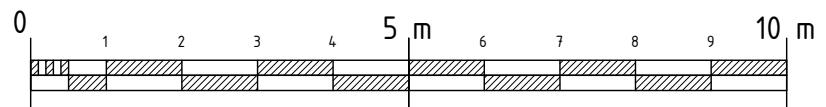

SITE:	296 Haydon House HA5 2PY	JOB TITLE:	Conversion into 8 flats	DRAWING TITLE:	Proposed Front and Rear Elevations	SCALE:	1:100@A3	DATE:	09/05/25
						DRAWING No.:	013	27.06.25	Rev A