



WEST ELEVATION 1:100




SOUTH ELEVATION




EAST ELEVATION



NORTH ELEVATION

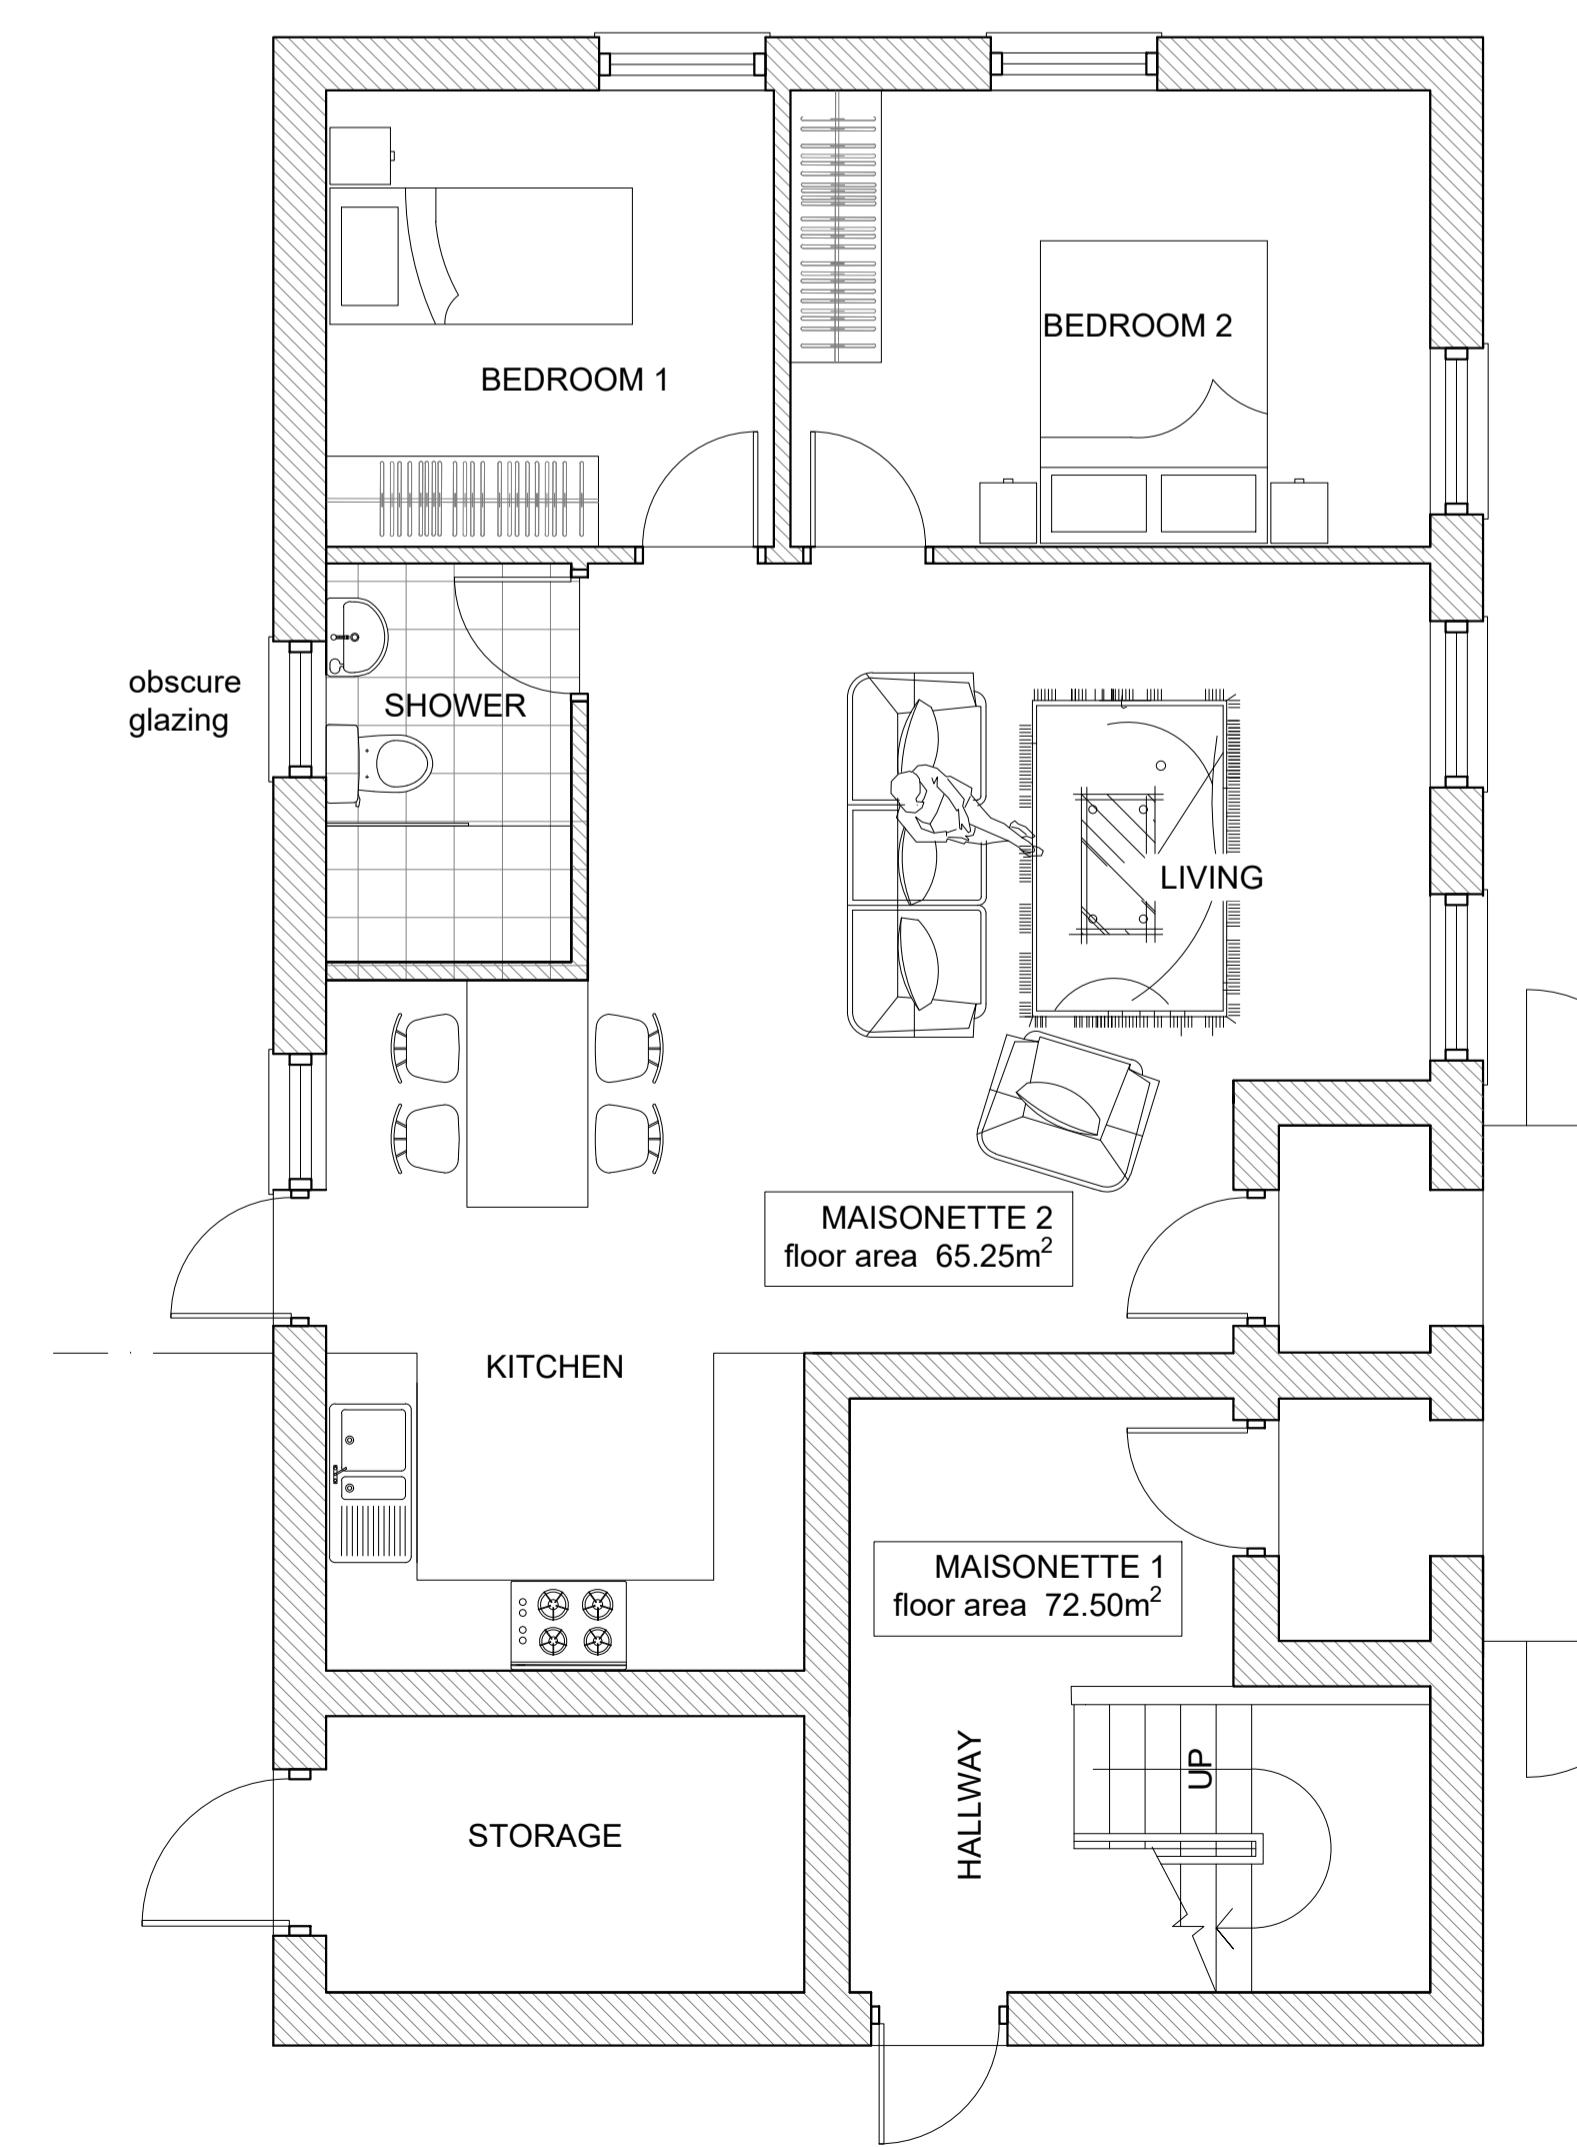

GROUND FLOOR PLAN 1:50

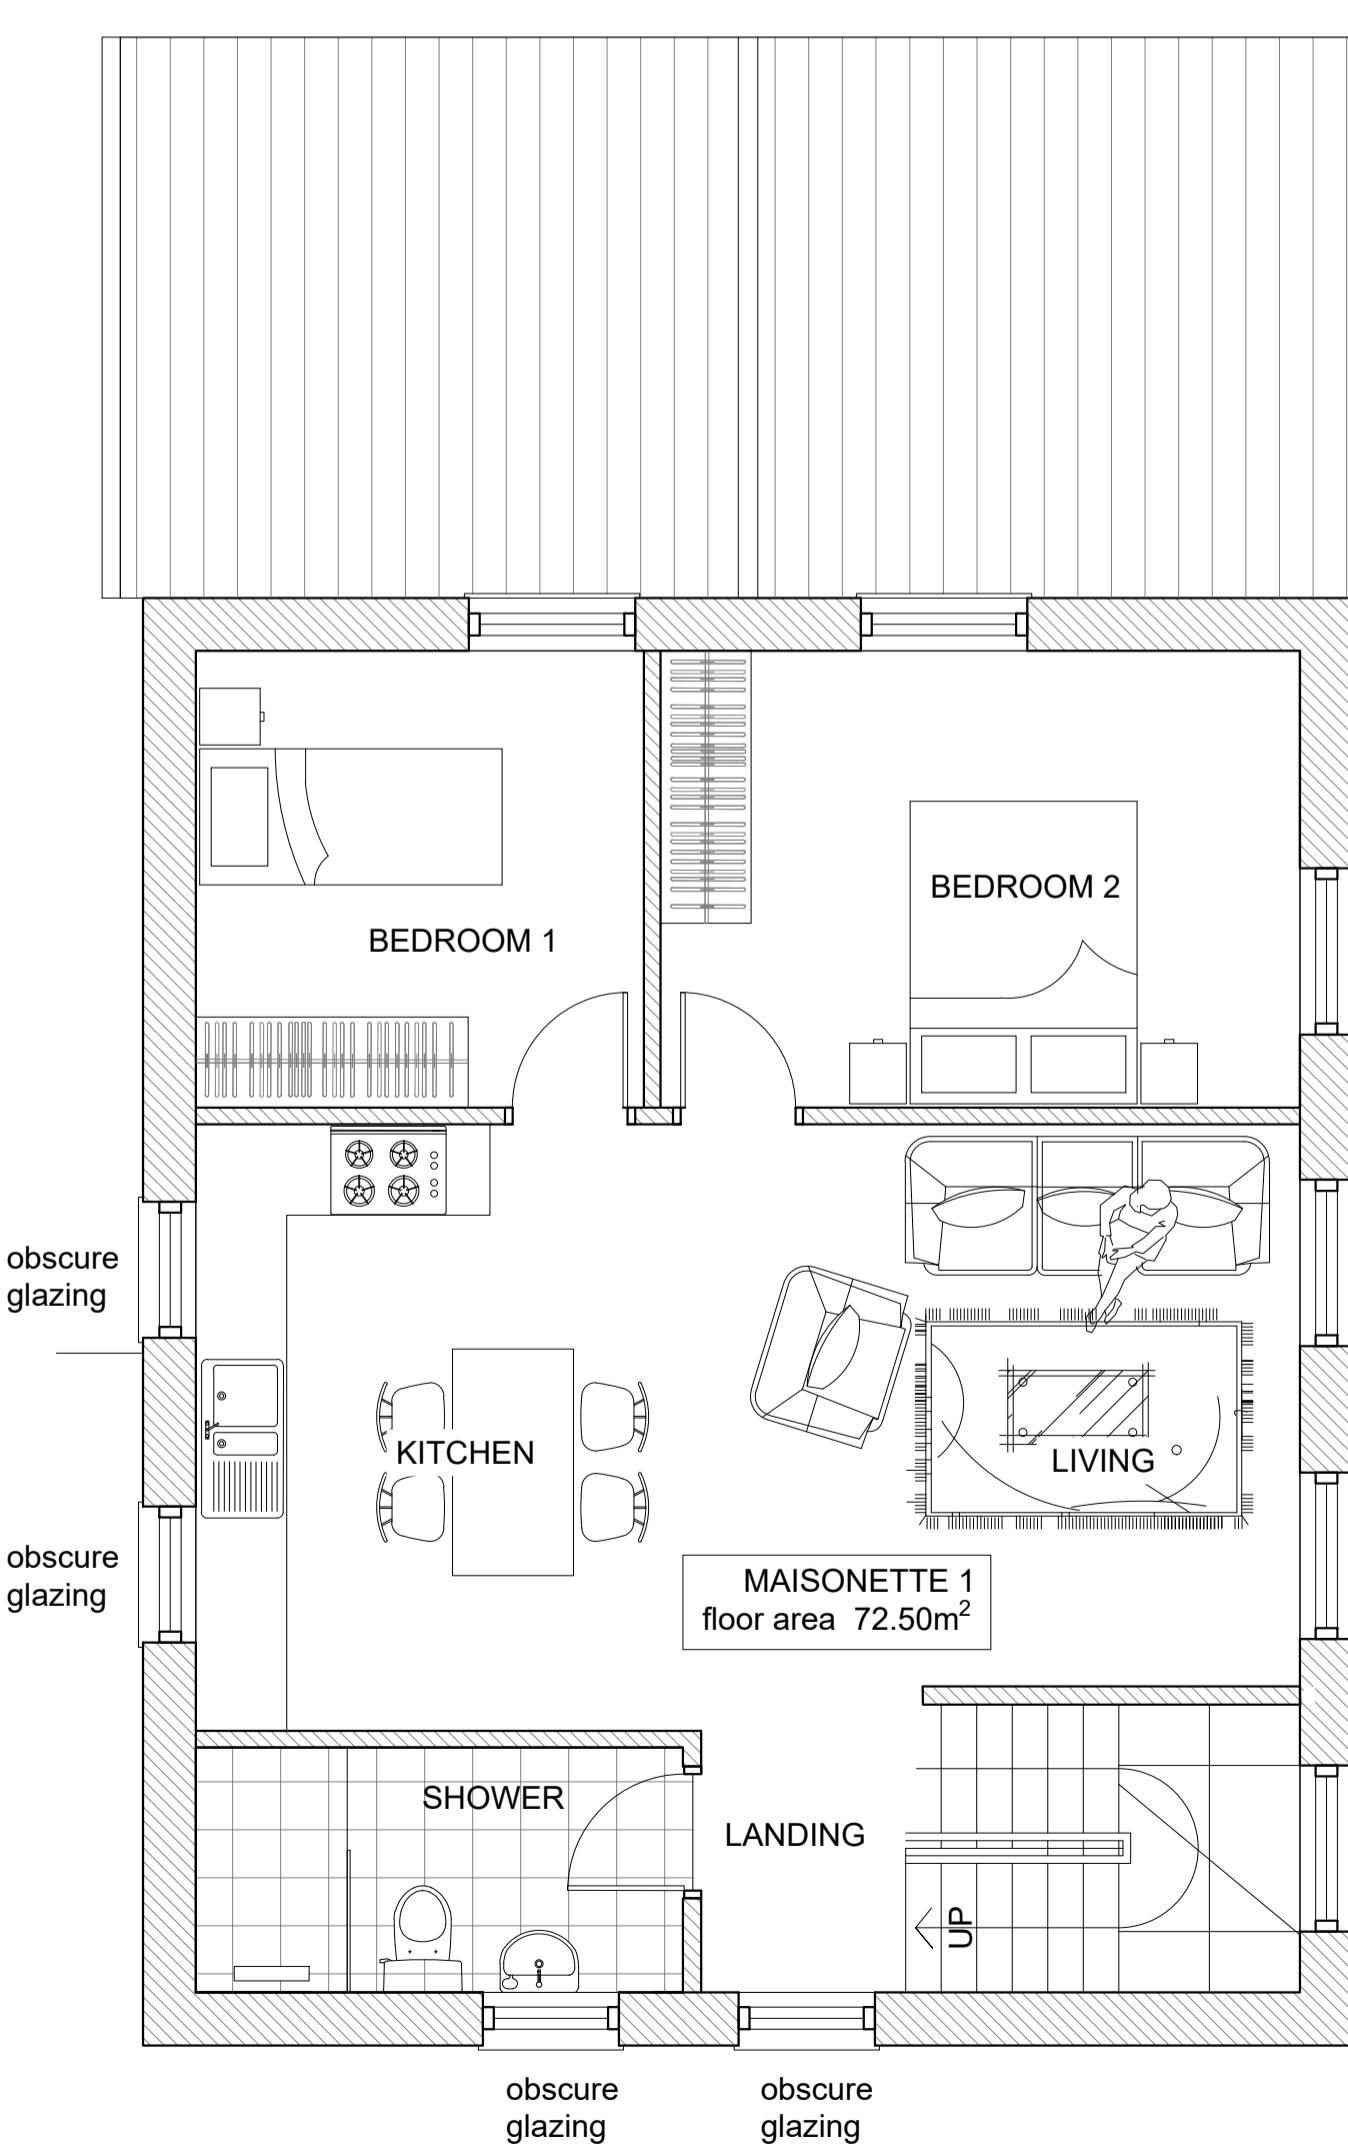

FIRST FLOOR PLAN

GENERAL AMENDMENTS AUG'23 DATE A REV.
COPYRIGHT RESERVED
ALL SCALED DIMENSIONS MUST BE VERIFIED ON SITE

JOB
REAR OF 10-14 THE GREEN
WEST DRAYTON
UB7 7PJ

CLIENT
ADRIAN RUMBLE

DRAWING
PROPOSED PLANS AND ELEVATIONS

DALE VENN ARCHITECTS
Architects, Planners & Surveyors
HIGH HOUSE, HARLINGTON ROAD,
HILLINGDON, MIDDLESEX 01895-237345

SCALE AS SHOWN @ A1 Metres 0 0.5 0.25 1.0 1.5 2.0 2.5
Scale 1:50

SCALE AS SHOWN @ A1	DRAWING No.	REV.
DATE JUN '23		
DRAWN LK		
CHECKED DV		

5052-25 A