


EXISTING WEST ELEVATION

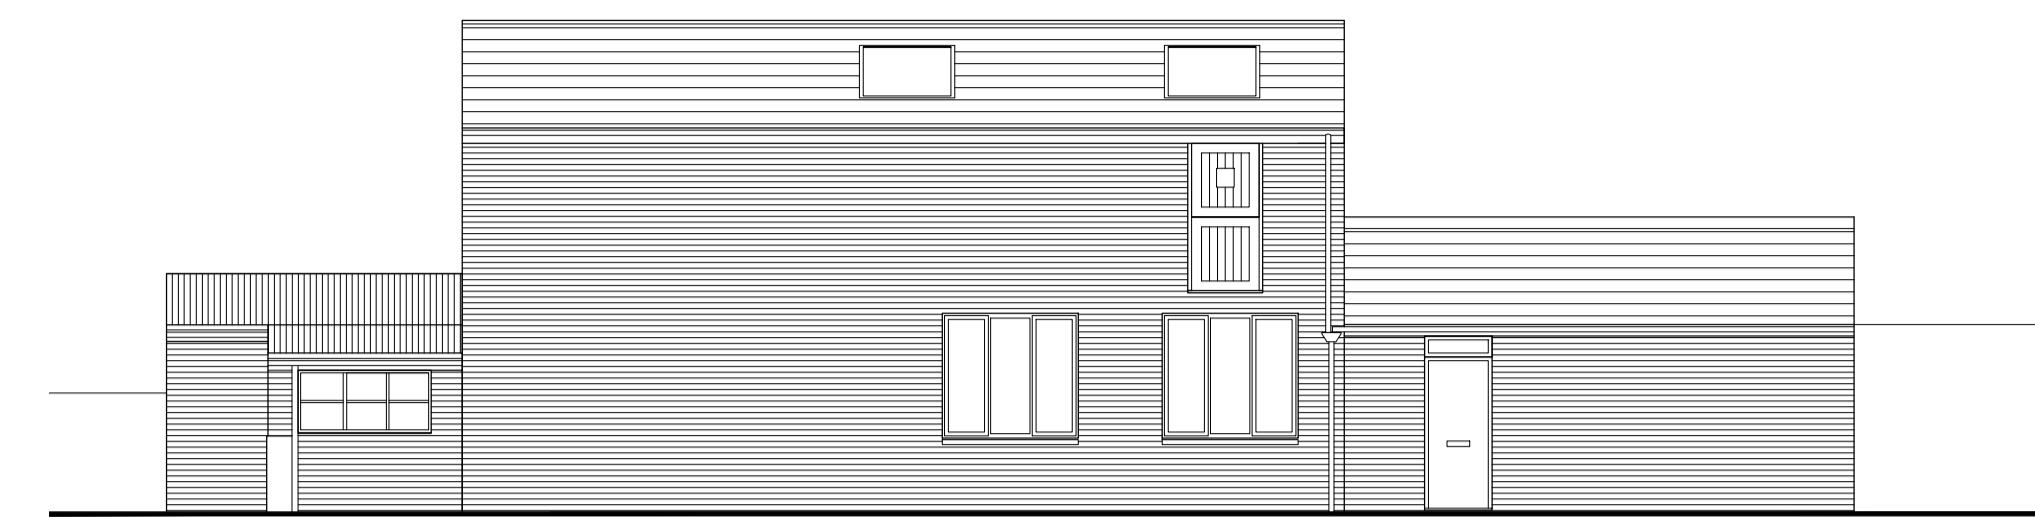


EXISTING SOUTH ELEVATION




EXISTING EAST ELEVATION



EXISTING NORTH ELEVATION

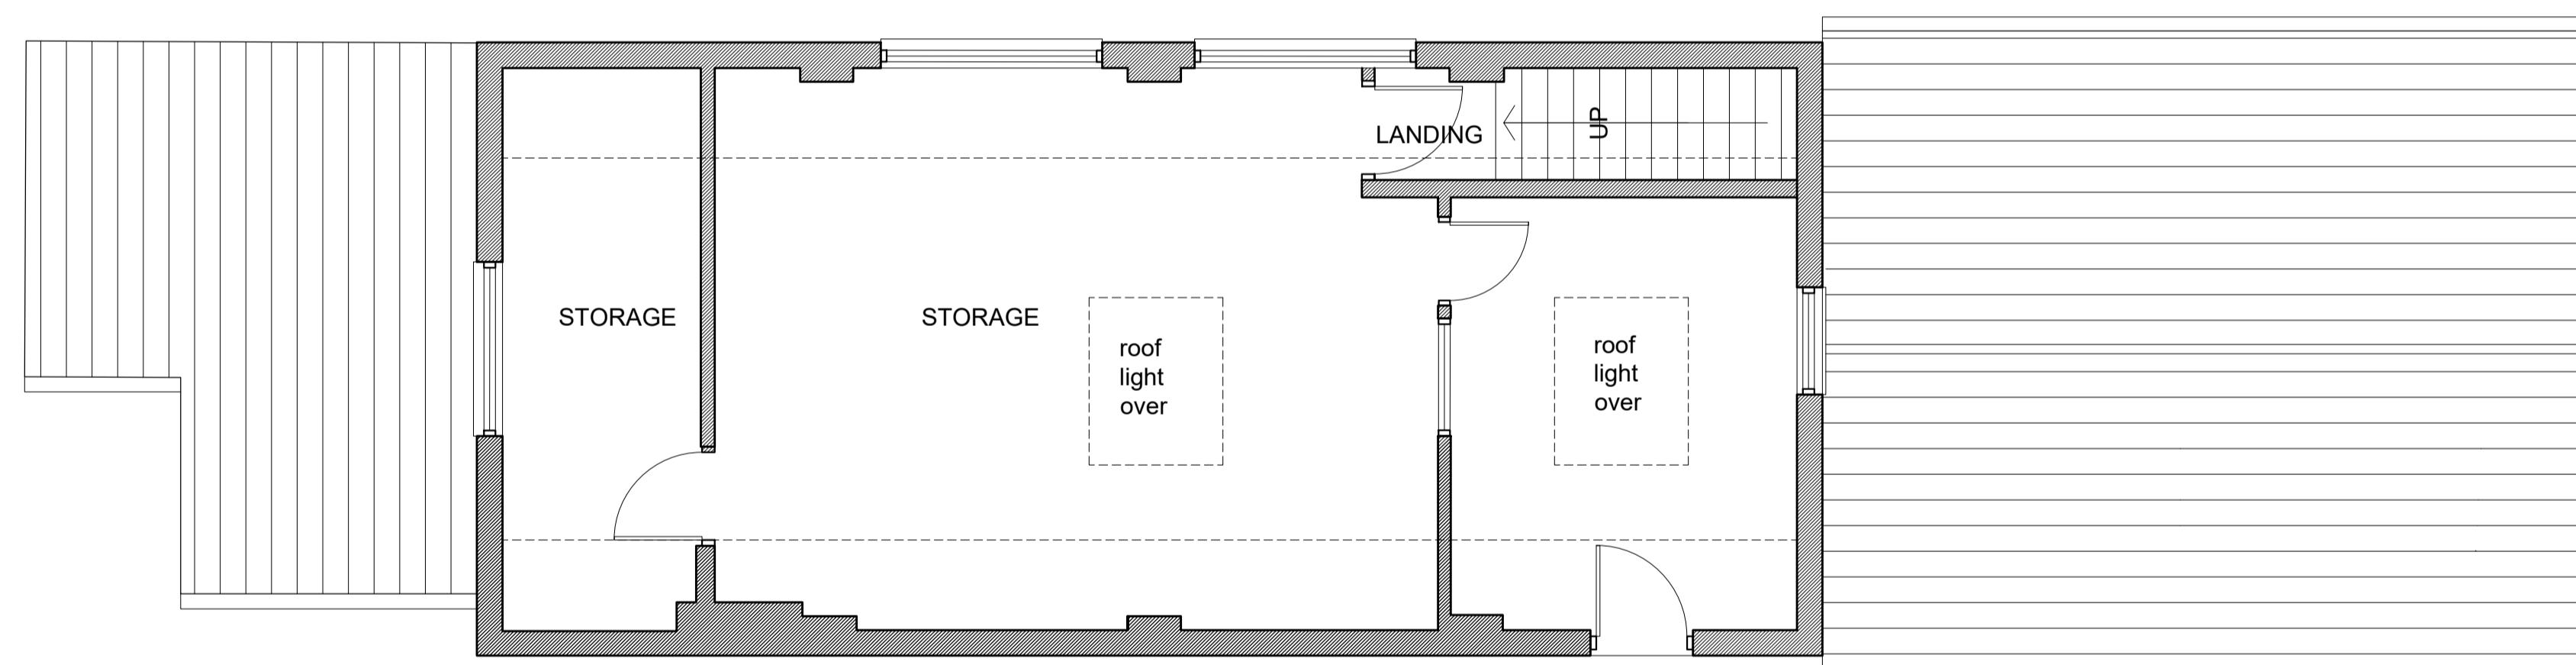

FIRST FLOOR PLAN

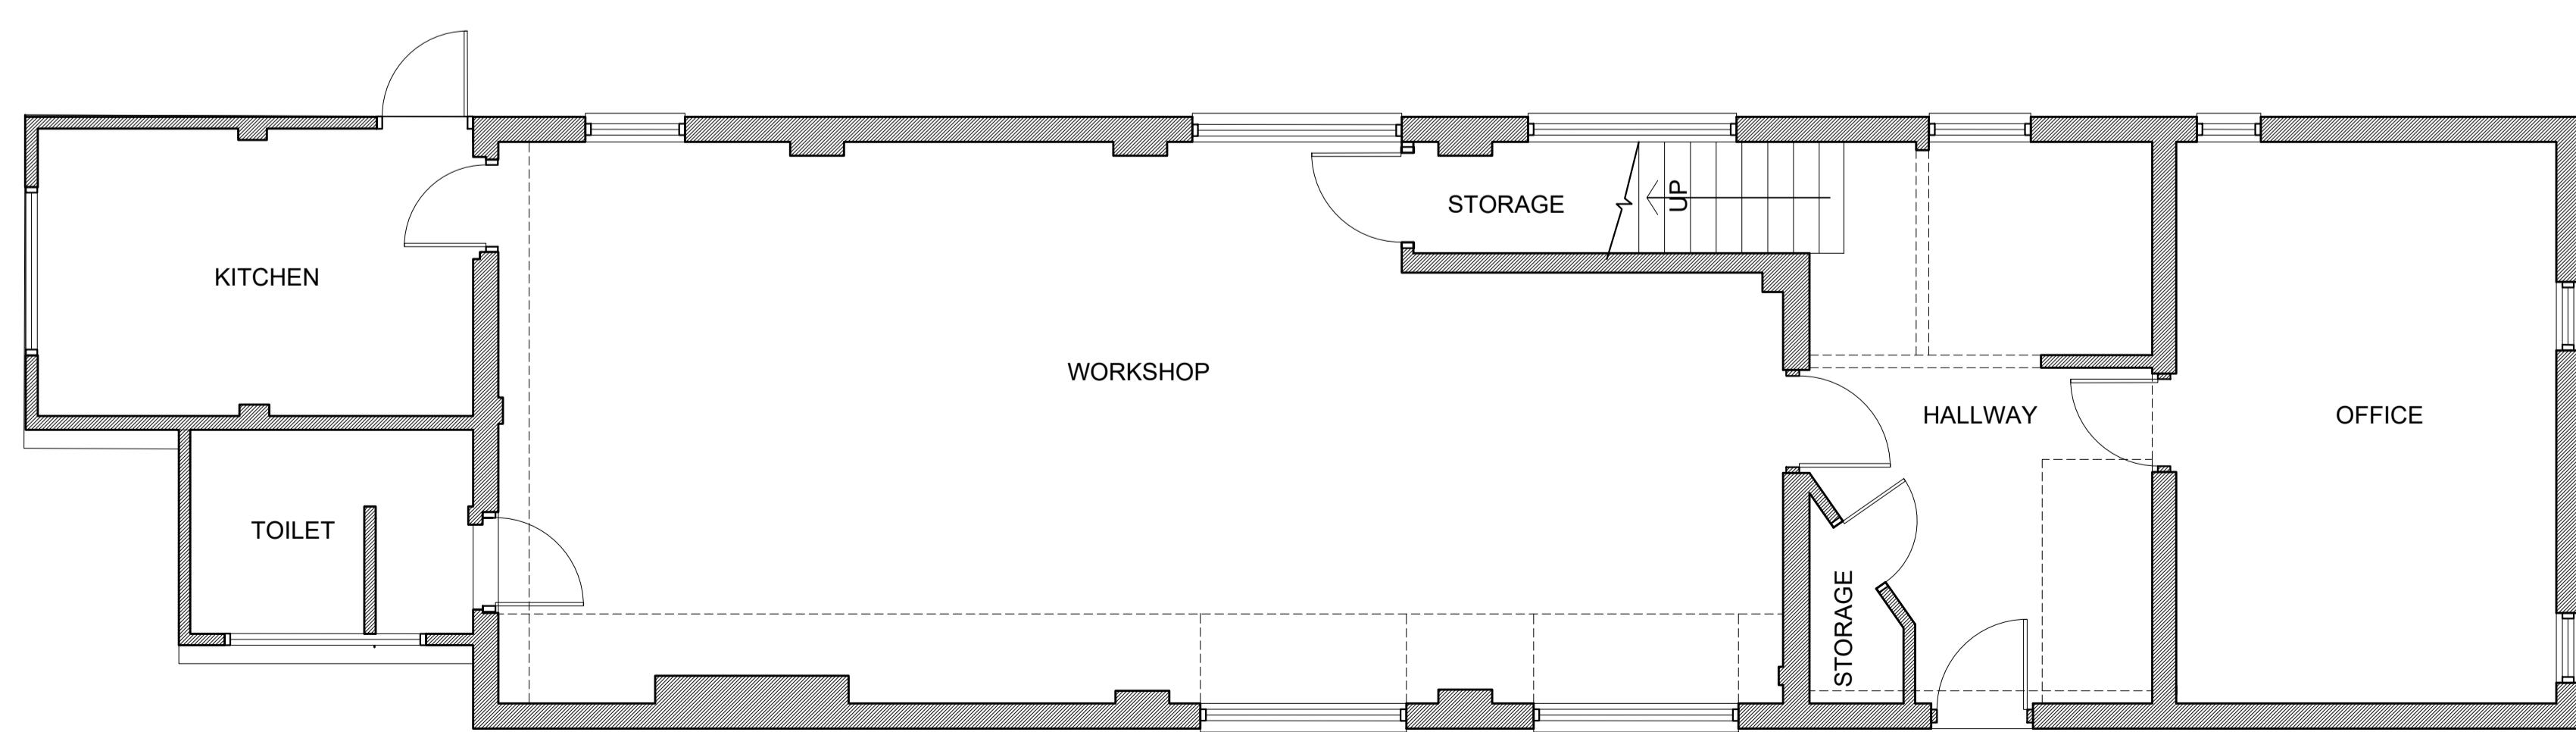


GROUND FLOOR PLAN 1:50

AMENDMENTS DATE REV.  
COPYRIGHT RESERVED  
ALL SCALED DIMENSIONS MUST BE VERIFIED ON SITE

JOB  
REAR OF 10 -14 THE GREEN  
WEST DRAYTON  
UB7 7PJ  
  
CLIENT  
ADRIAN RUMBLE  
  
DRAWING  
EXISTING PLANS AND ELEVATIONS  
BAKEHOUSE

DALE VENN ARCHITECTS  
Architects, Planners & Surveyors  
  
HIGH HOUSE, HARLINGTON ROAD,  
HILLINGDON, MIDDLESEX 01895-237345

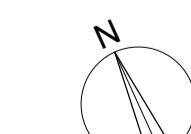

0 0.25 0.5 1.0 1.5 2.0 2.5  
Metres  
Scale 1:50

0 0.5 1 2 3 4 5  
Metres  
Scale 1:100

SCALE AS SHOWN @ A1	DRAWING No.	REV.
DATE AUG 23		
DRAWN LK		
CHECKED DV		

5052-23