


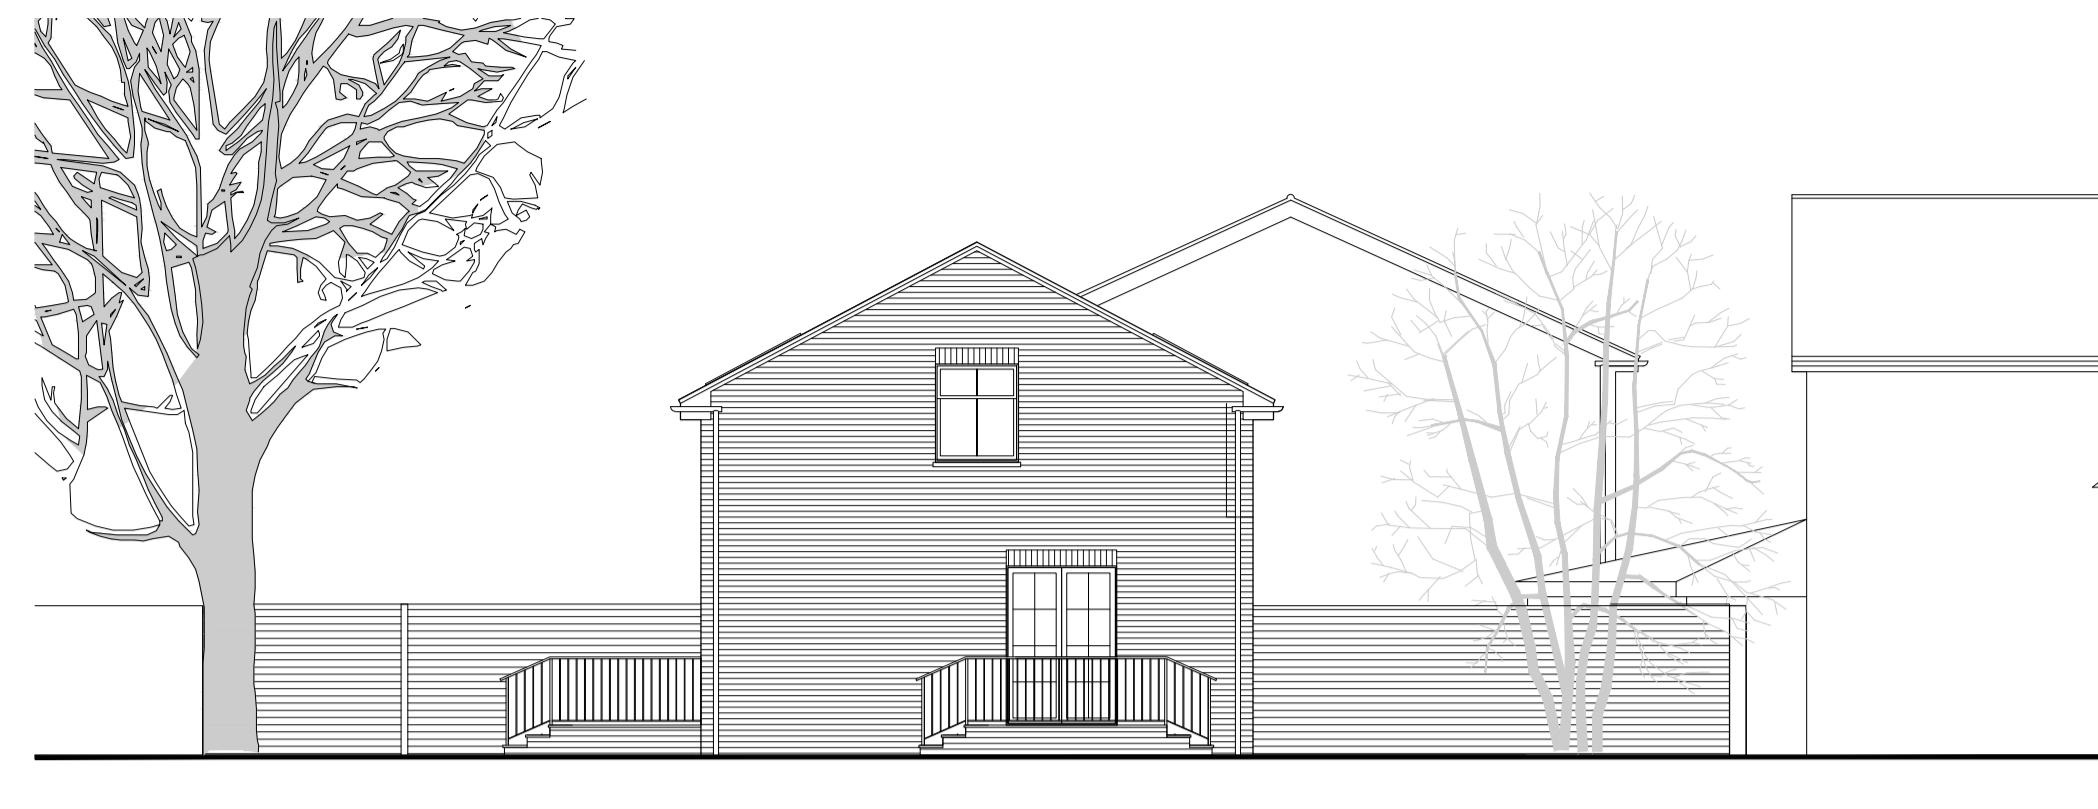

WEST ELEVATION 1:100




SOUTH ELEVATION




EAST ELEVATION



NORTH ELEVATION

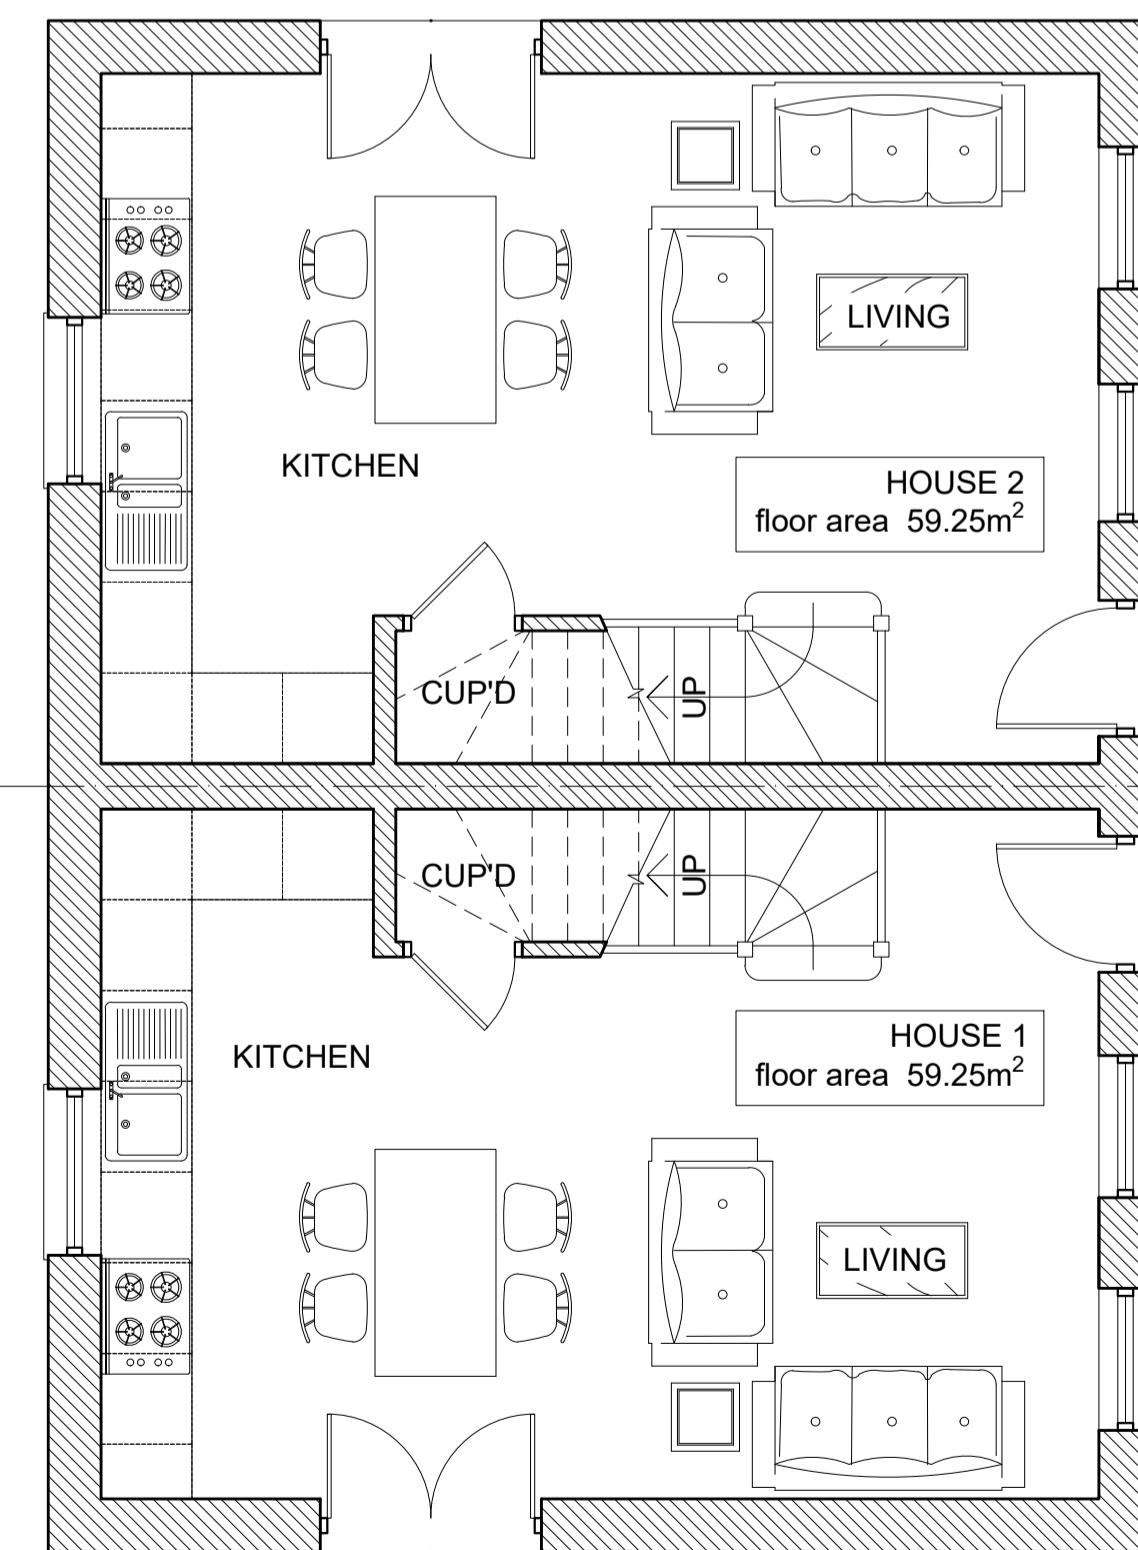

GROUND FLOOR PLAN 1:50

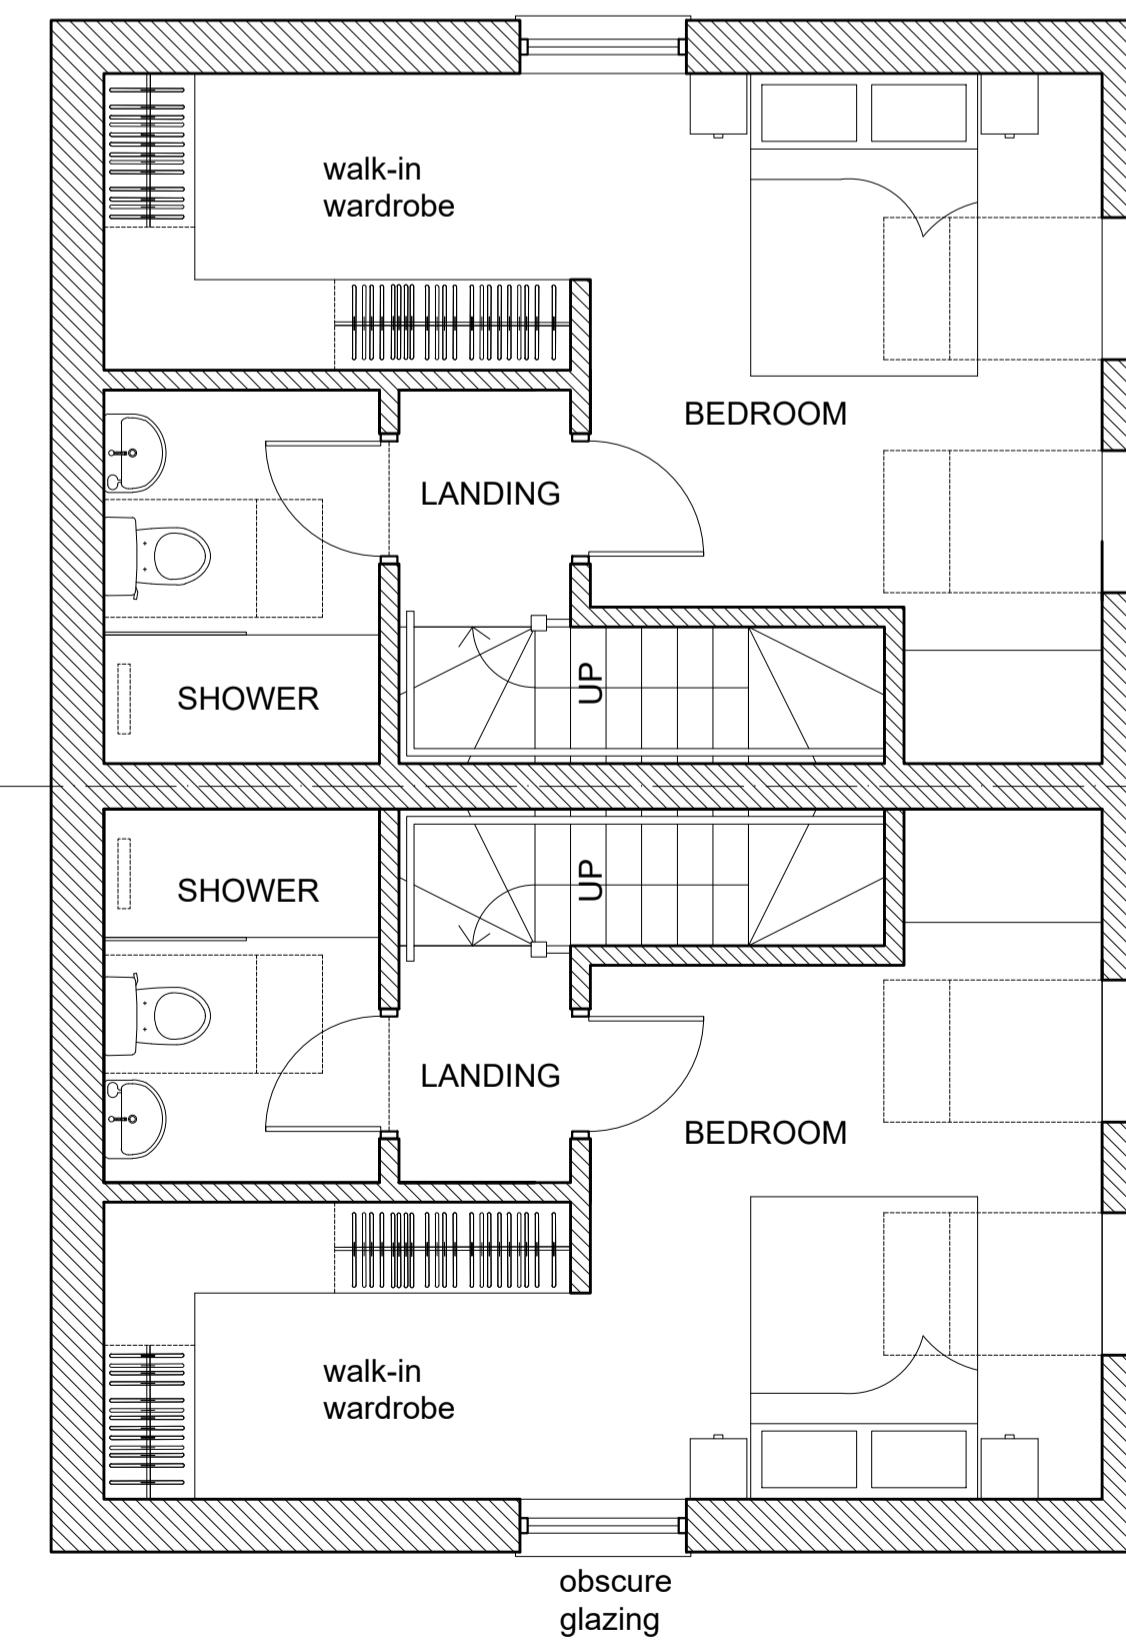

FIRST FLOOR PLAN

GENERAL
GENERAL
GENERAL
GENERAL
AMENDMENTS

APR24
FEB24
SEP23
AUG23
DATE

D
C
B
A
REV.

COPYRIGHT RESERVED

ALL SCALED DIMENSIONS MUST BE VERIFIED ON SITE


JOB
REAR OF 10-14 THE GREEN
WEST DRAYTON
UB7 7PJ

CLIENT
ADRIAN RUMBLE

DRAWING
PROPOSED PLANS AND ELEVATIONS

DALE VENN ARCHITECTS
Architects, Planners & Surveyors

HIGH HOUSE, HARLINGTON ROAD,
HILLINGDON, MIDDLESEX 01895-237345

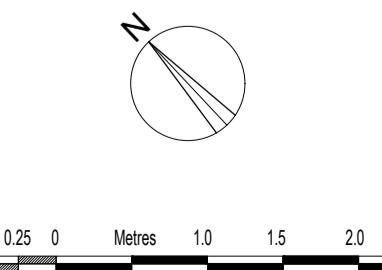

SCALE AS SHOWN @ A1	DRAWING No.	REV.
DATE JUN '23		
DRAWN LK		
CHECKED DV		

5052-25 D