

FOR PLANNING PURPOSES ONLY

ADDRESS
52 Thorntree Road
Ickenham
UB10 8RH

DRAWING TITLE

Plans / elevations
extg

PROPOSAL

Front porch with
wheel chair storage


SCALE
1:100

DATE
March 25


REV

DRAWING NUMBER

L.01

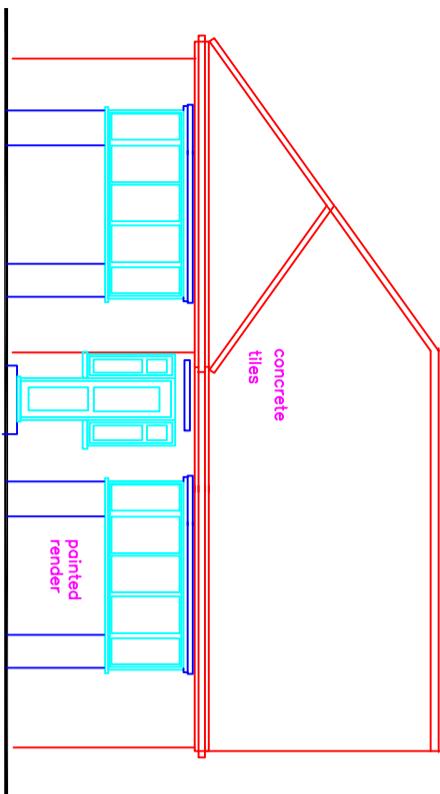


Front Elevation 1:100

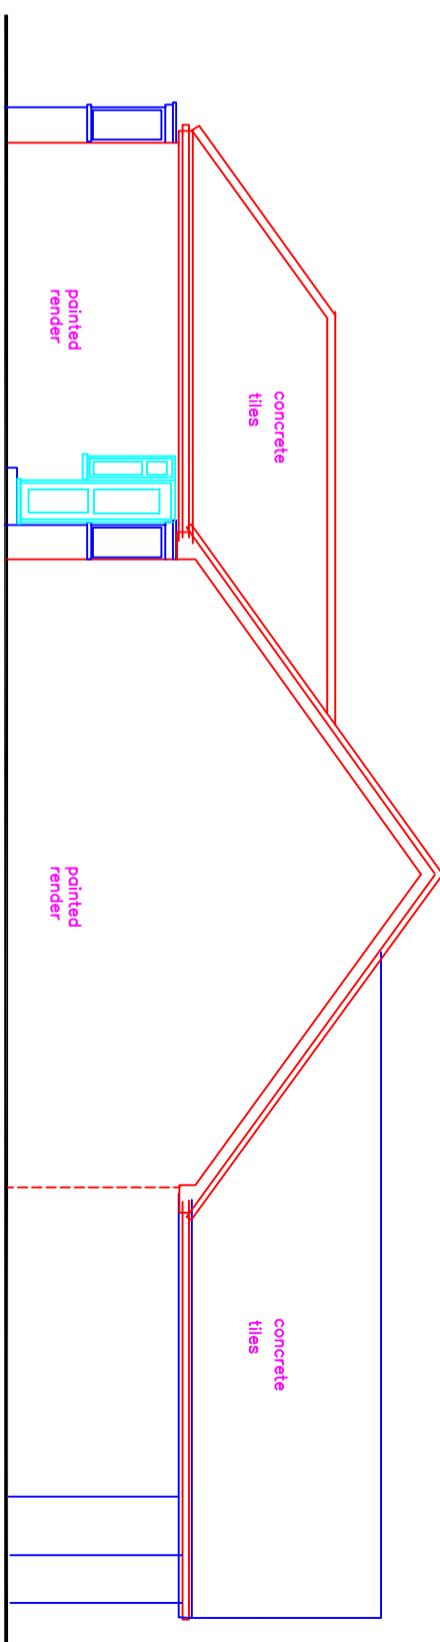

Side Elevation 1:100

10m

Ground floor plan extg 1:100

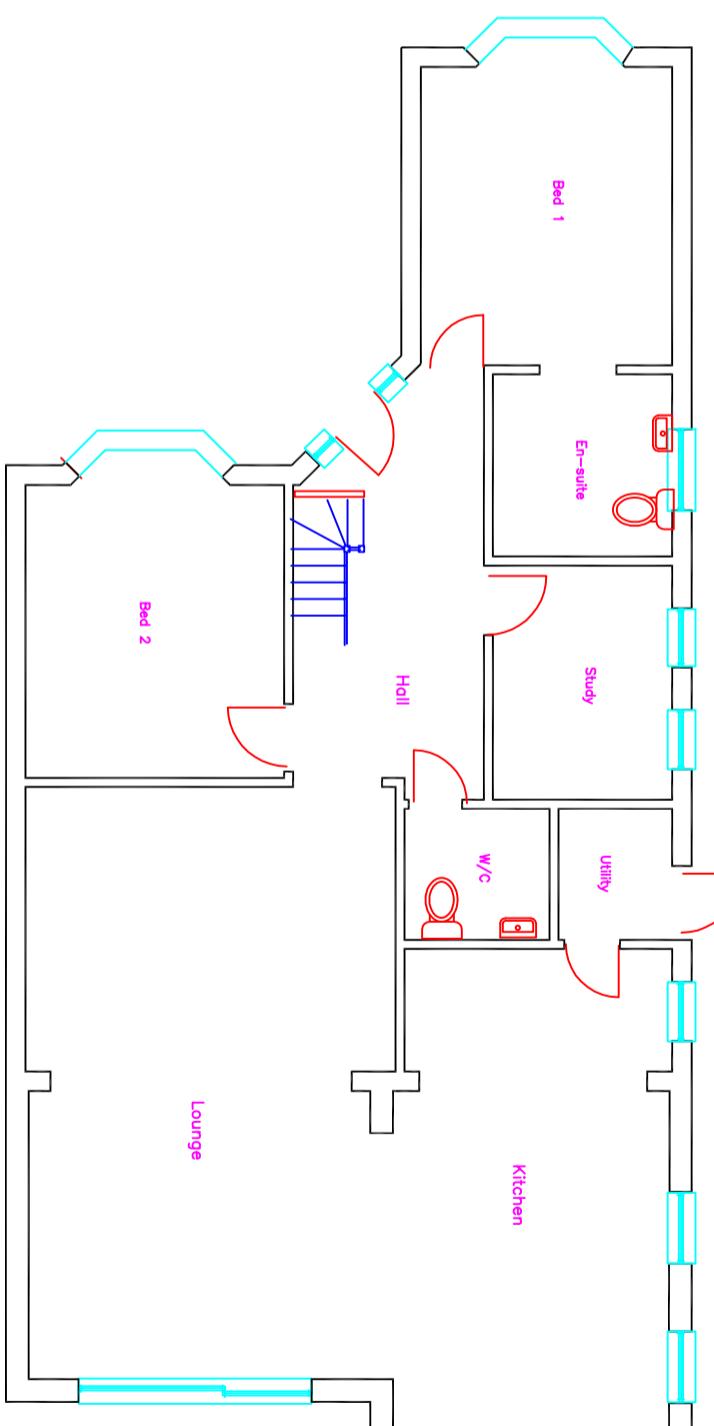

line of boundary