



FOR PLANNING PURPOSES ONLY


ADDRESS 52 Thornhill Road Ickenham UB10 8RH		
DRAWING TITLE Plans / elevations proposed		
PROPOSAL Front porch with wheel chair storage		
SCALE 1:100	DATE March 25	REV
DRAWING NUMBER L.02		

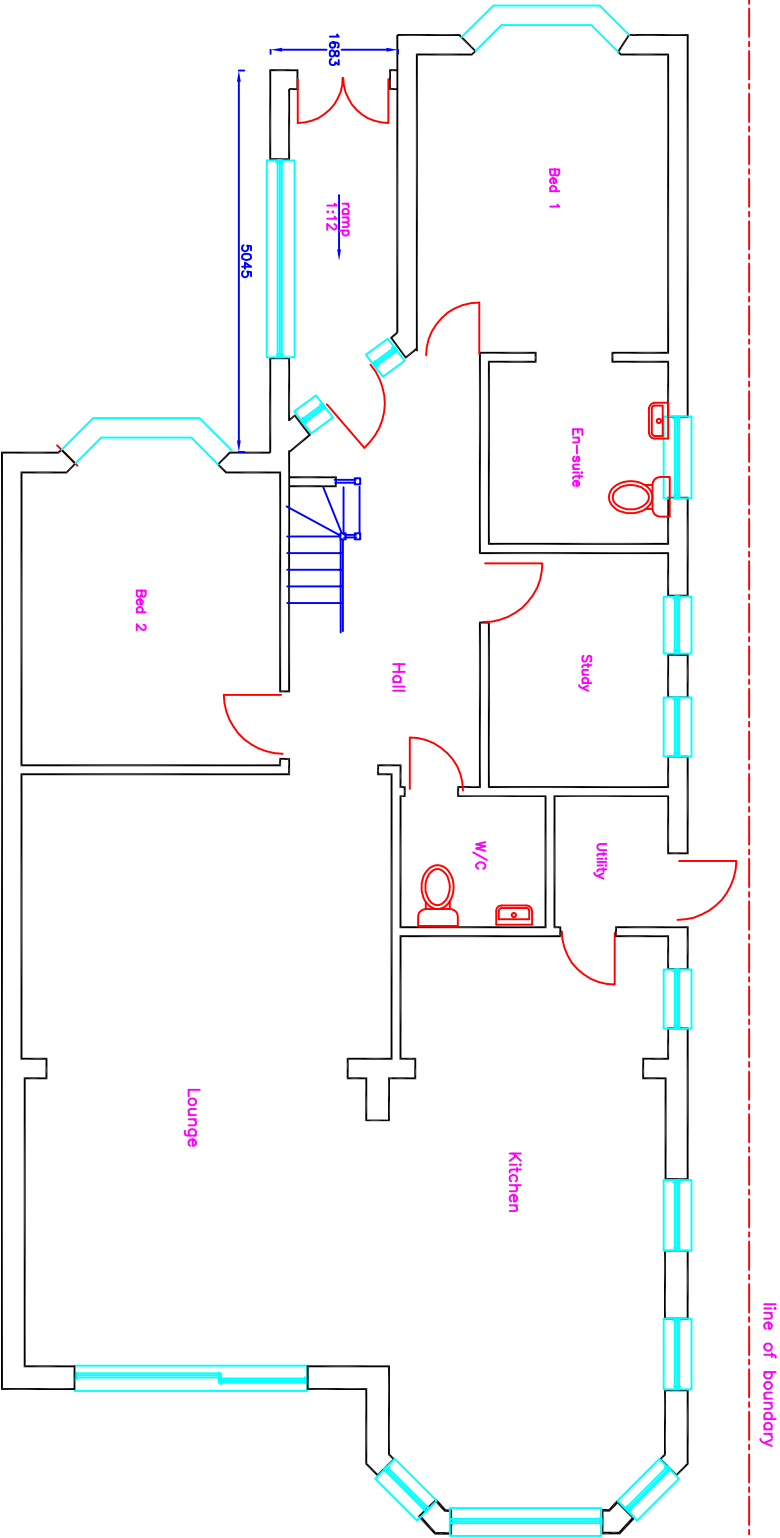

Ground floor plan extg 1:100

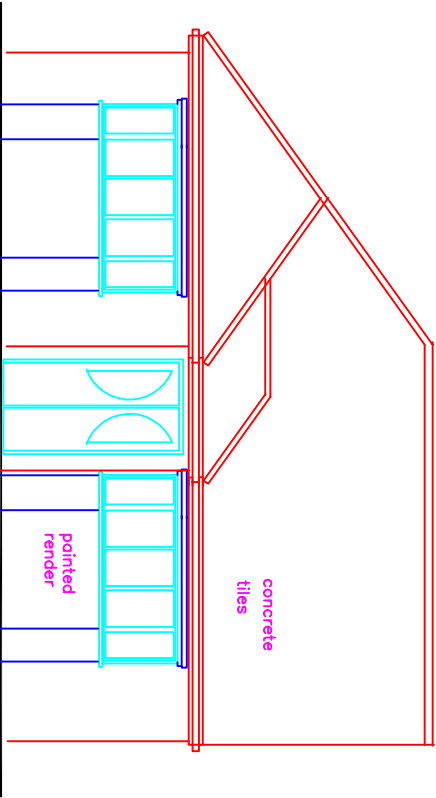

Front Elevation 1:100

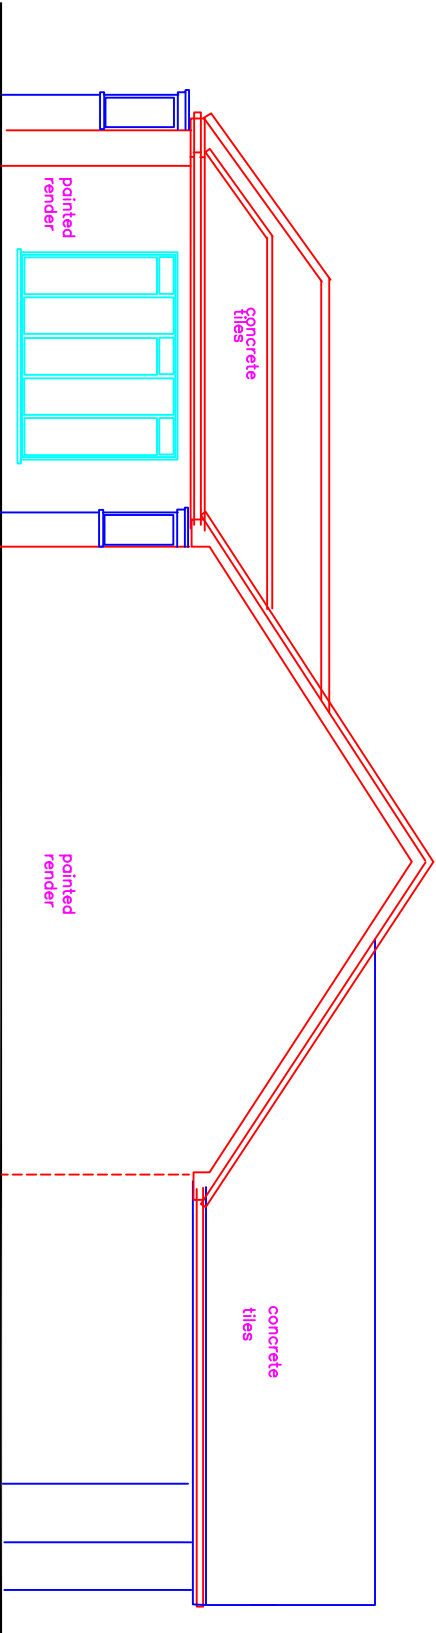

Side Elevation 1:100