




Proposed Ground Floor

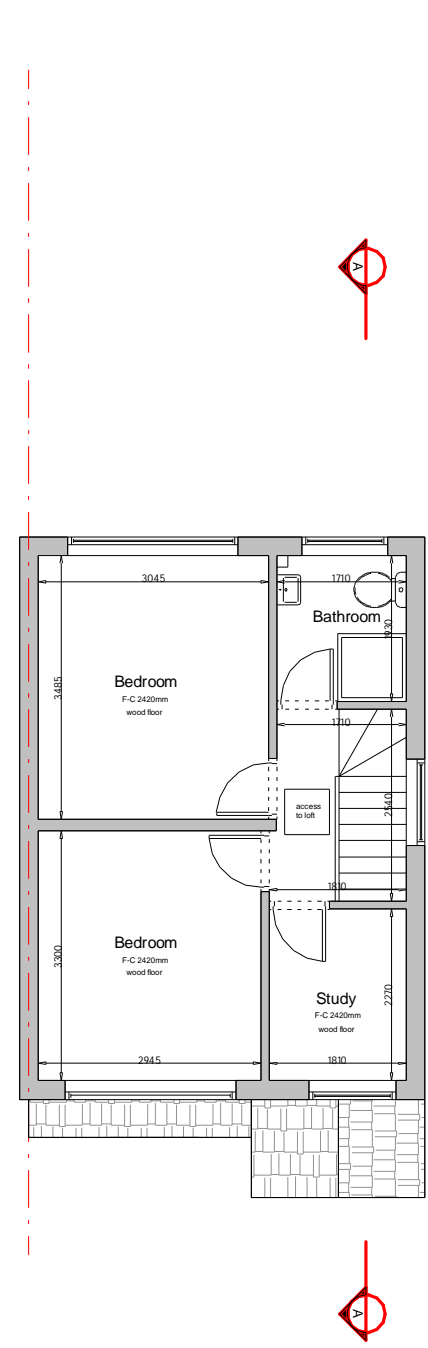


Proposed First Floor

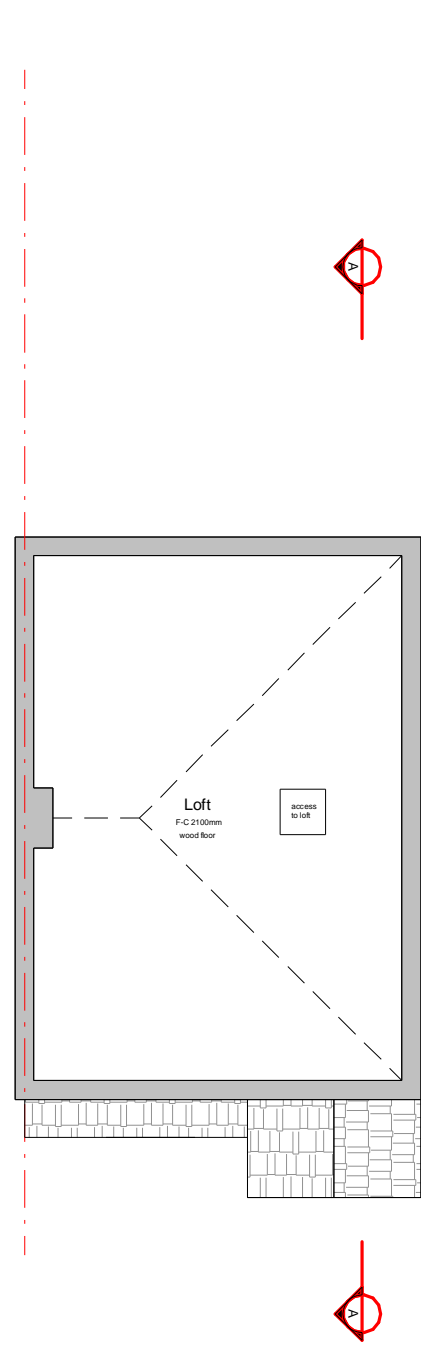


Proposed Loft

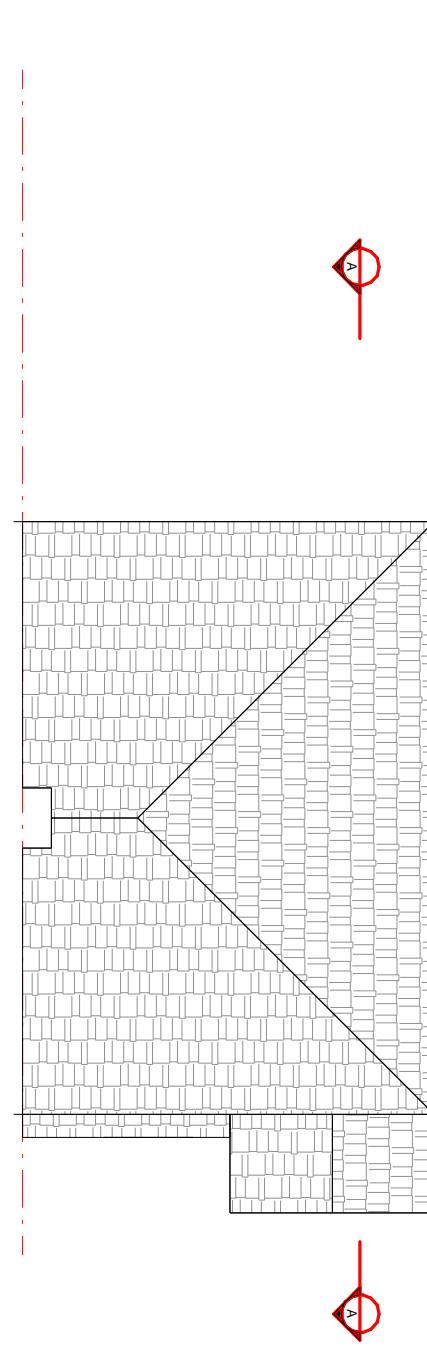

Proposed Roof

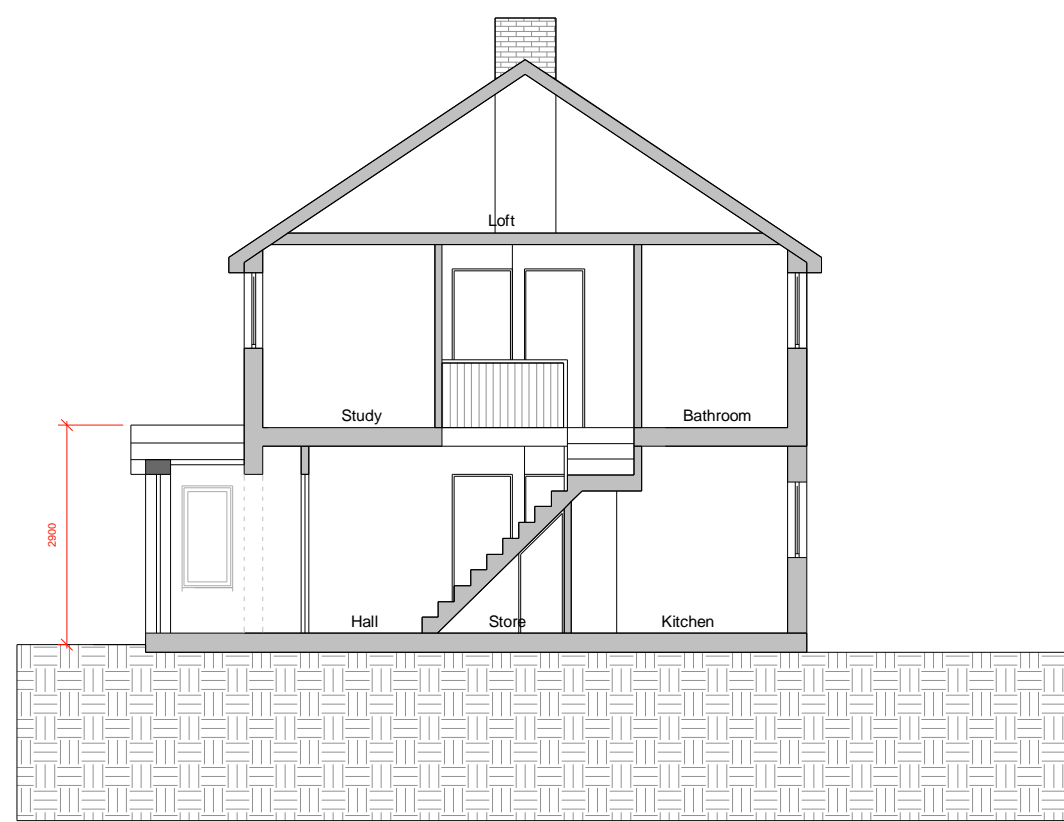


Proposed Section

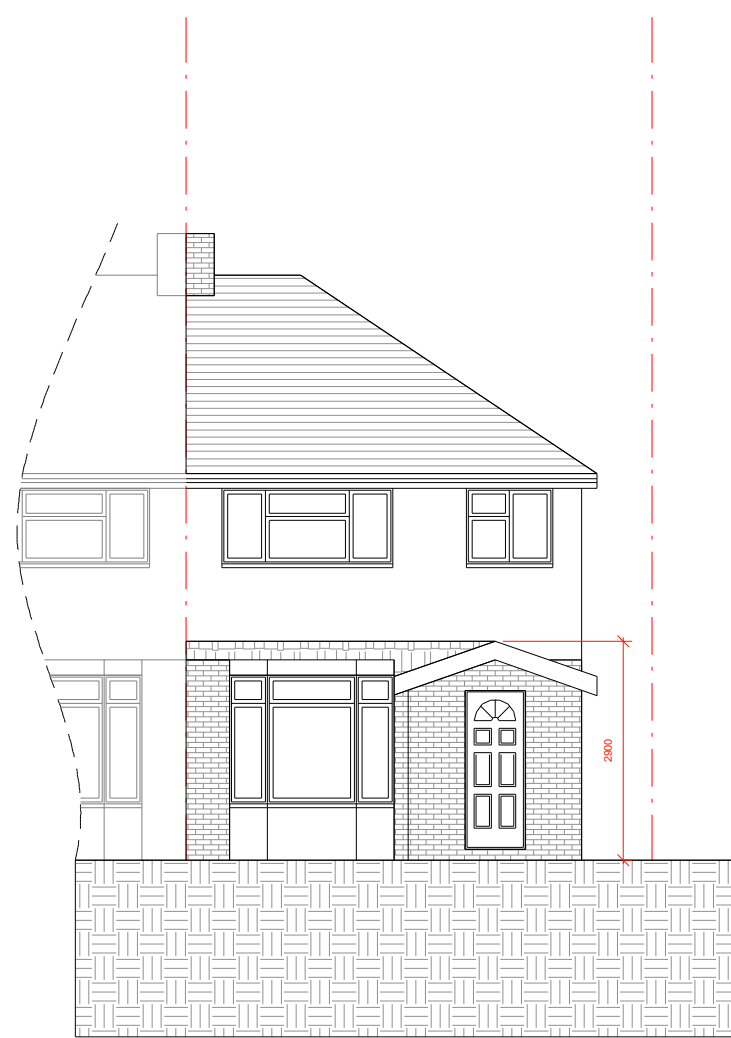


Proposed Front Elevation



Proposed Rear Elevation

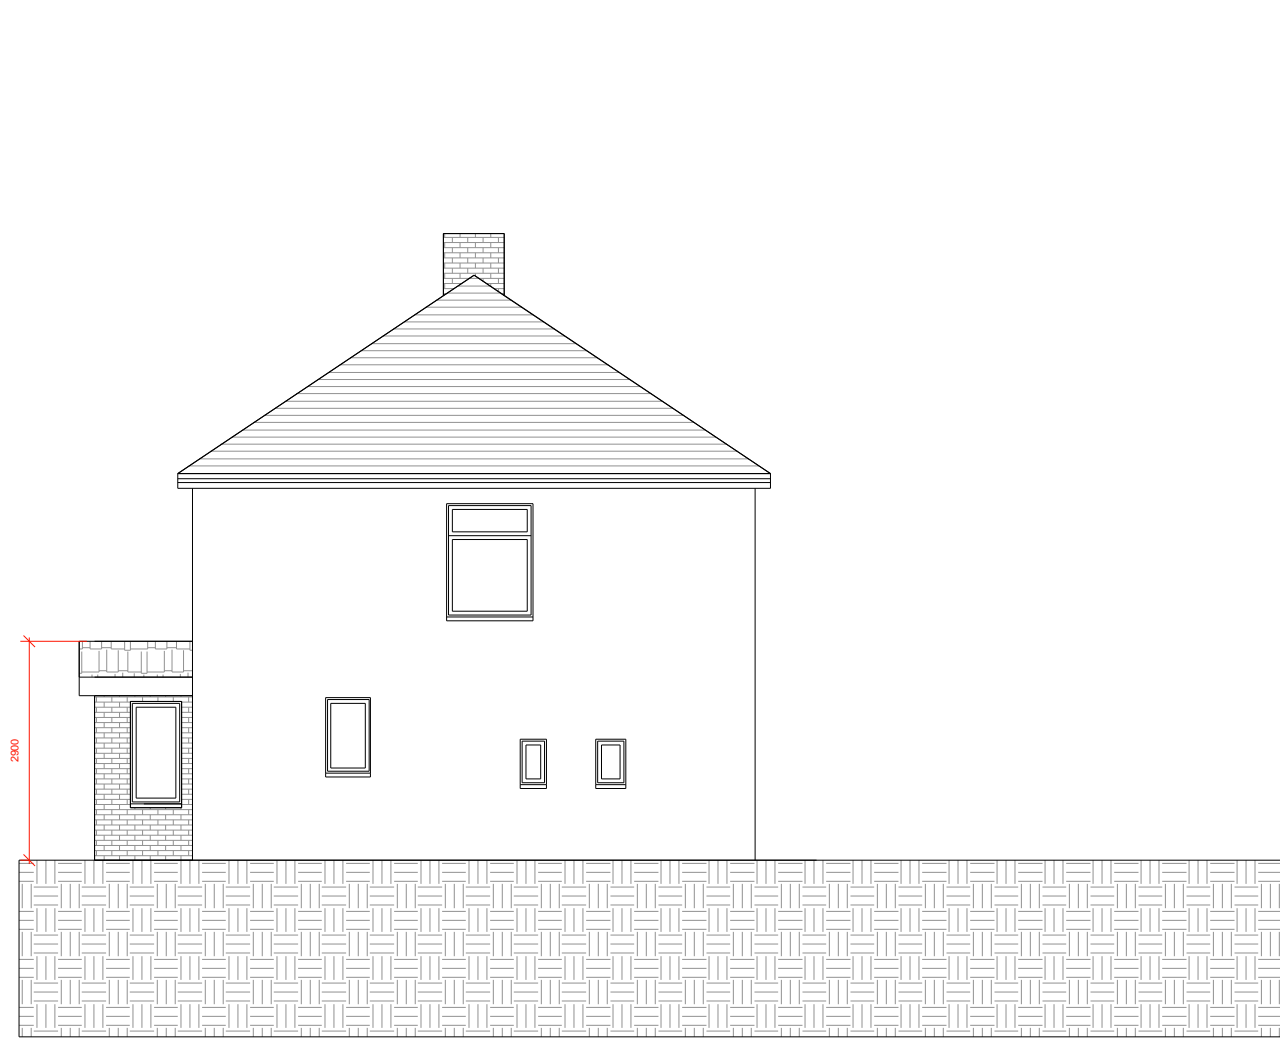


Proposed Side Elevation (From no.76)

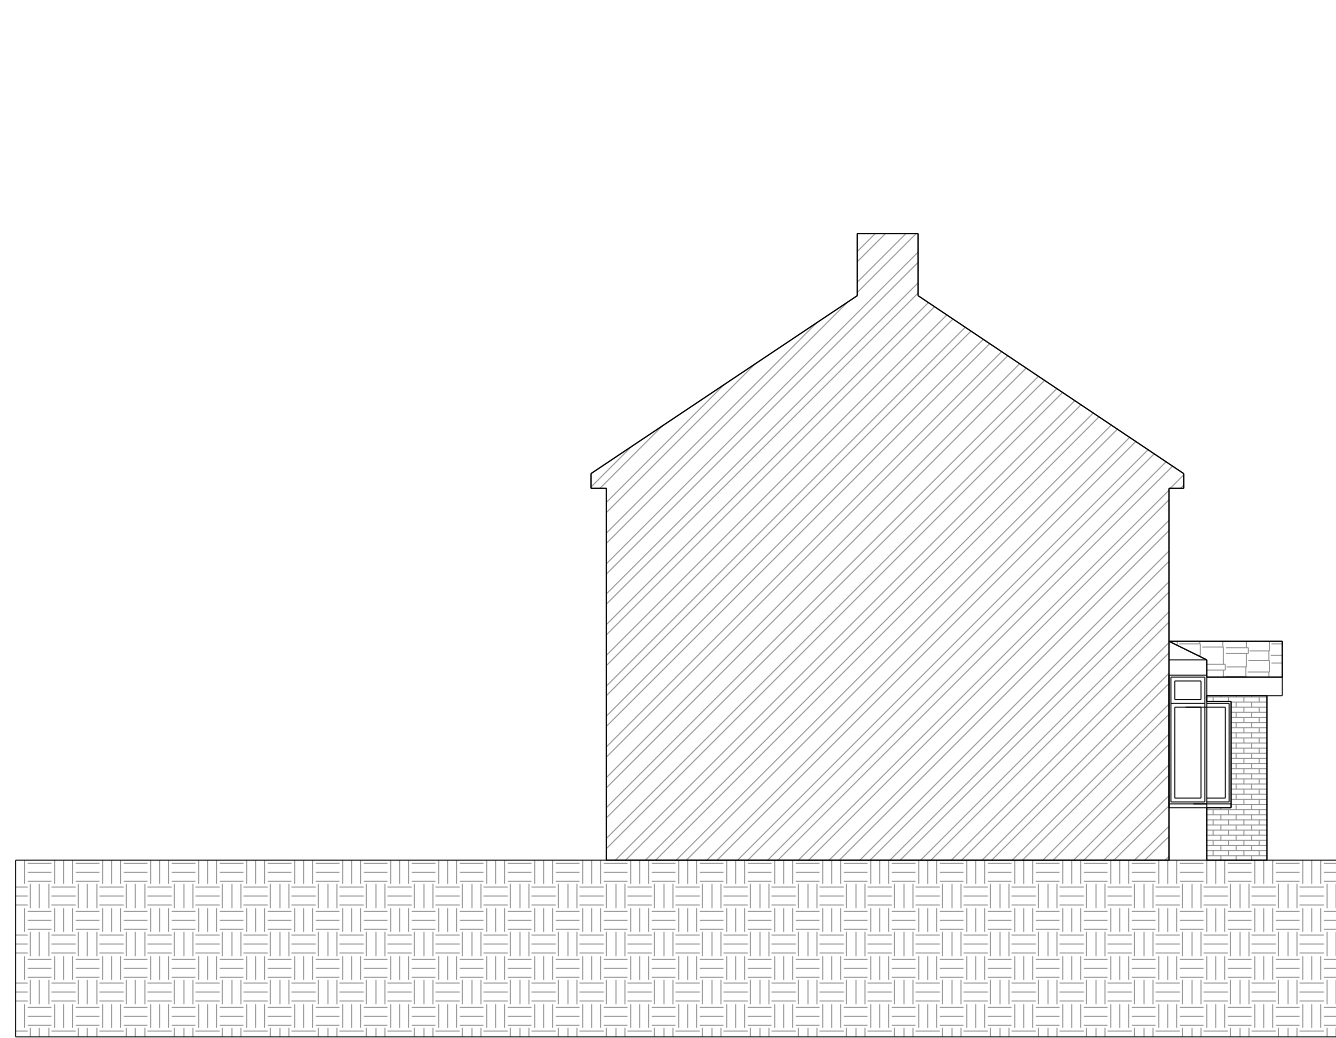

Proposed Side Elevation (From no.80)

Key plan:

Existing Wall  
Proposed Wall

 

Site Address

78 Dickens Avenue,  
Uxbridge,  
UB8 3DN

Project Details

Erection of a Porch, Internal Alterations and All Associated Works

Drawn By

S.D

Date

March 2023

Checked by

O.P.N

Revision No.

B

Drawing Type

Proposed Drawings

Drawing No.

PL02 - 78DI

Client

Soloman Azizi

0 1 2 3 4 5m

SCALE 1:00

1:100 @ A1 page

This drawing is protected under copyright

Go Plans LTD  
02036330928  
info@goplans.co.uk  
20-22 Wenlock  
Street  
London  
N1 7GU

