




Approved Ground Floor

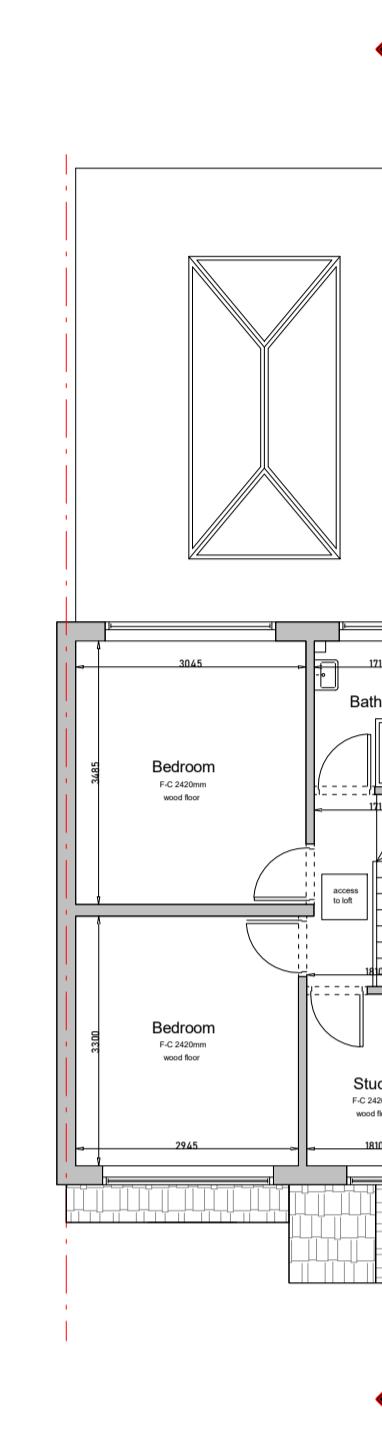


Approved First Floor

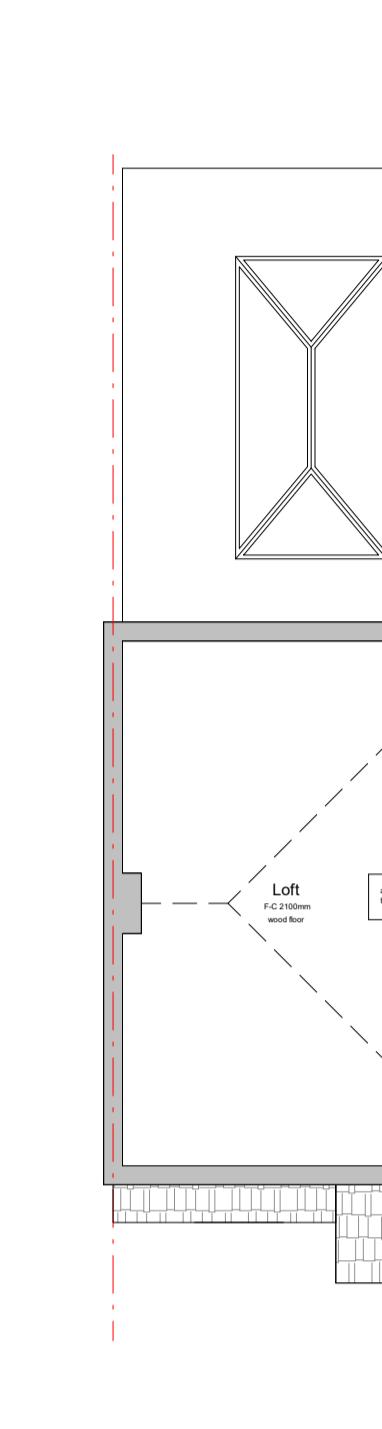

Approved Loft

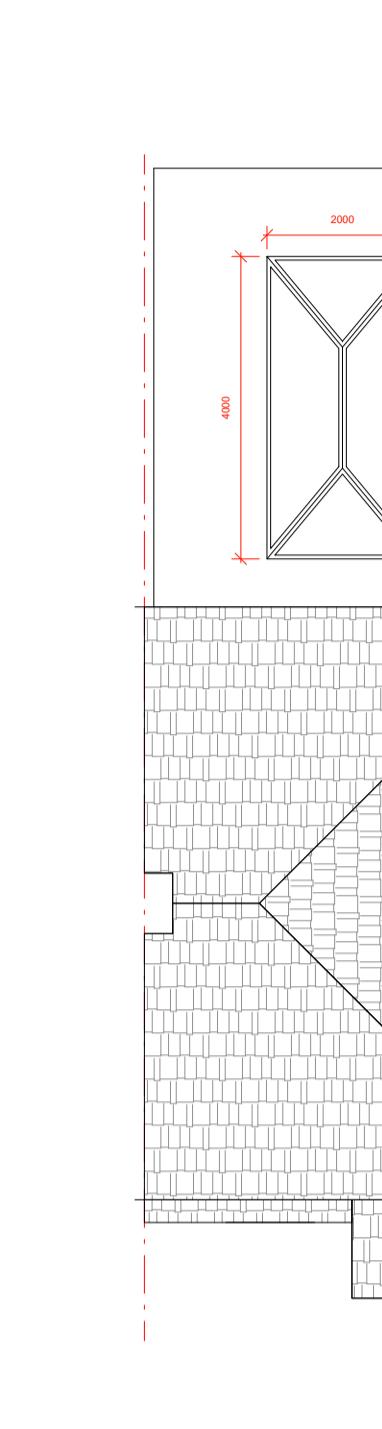

Approved Roof

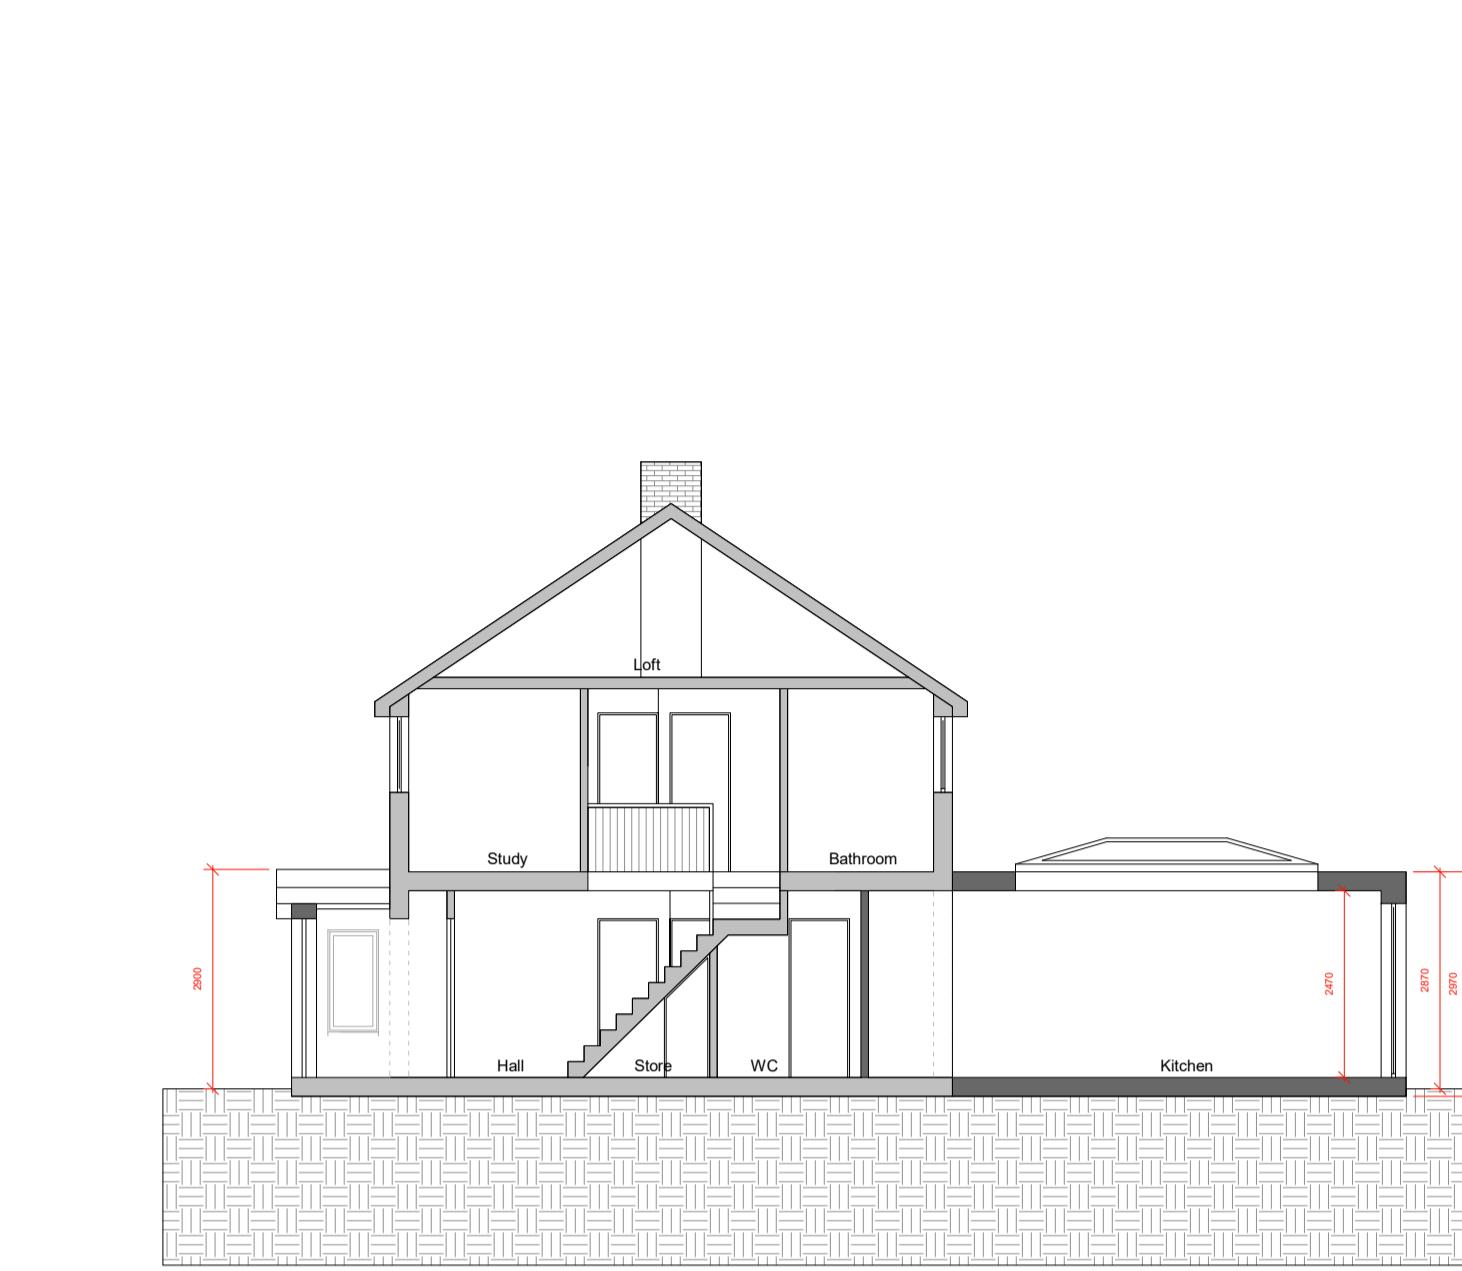


Approved Section




Approved Front Elevation



Approved Rear Elevation

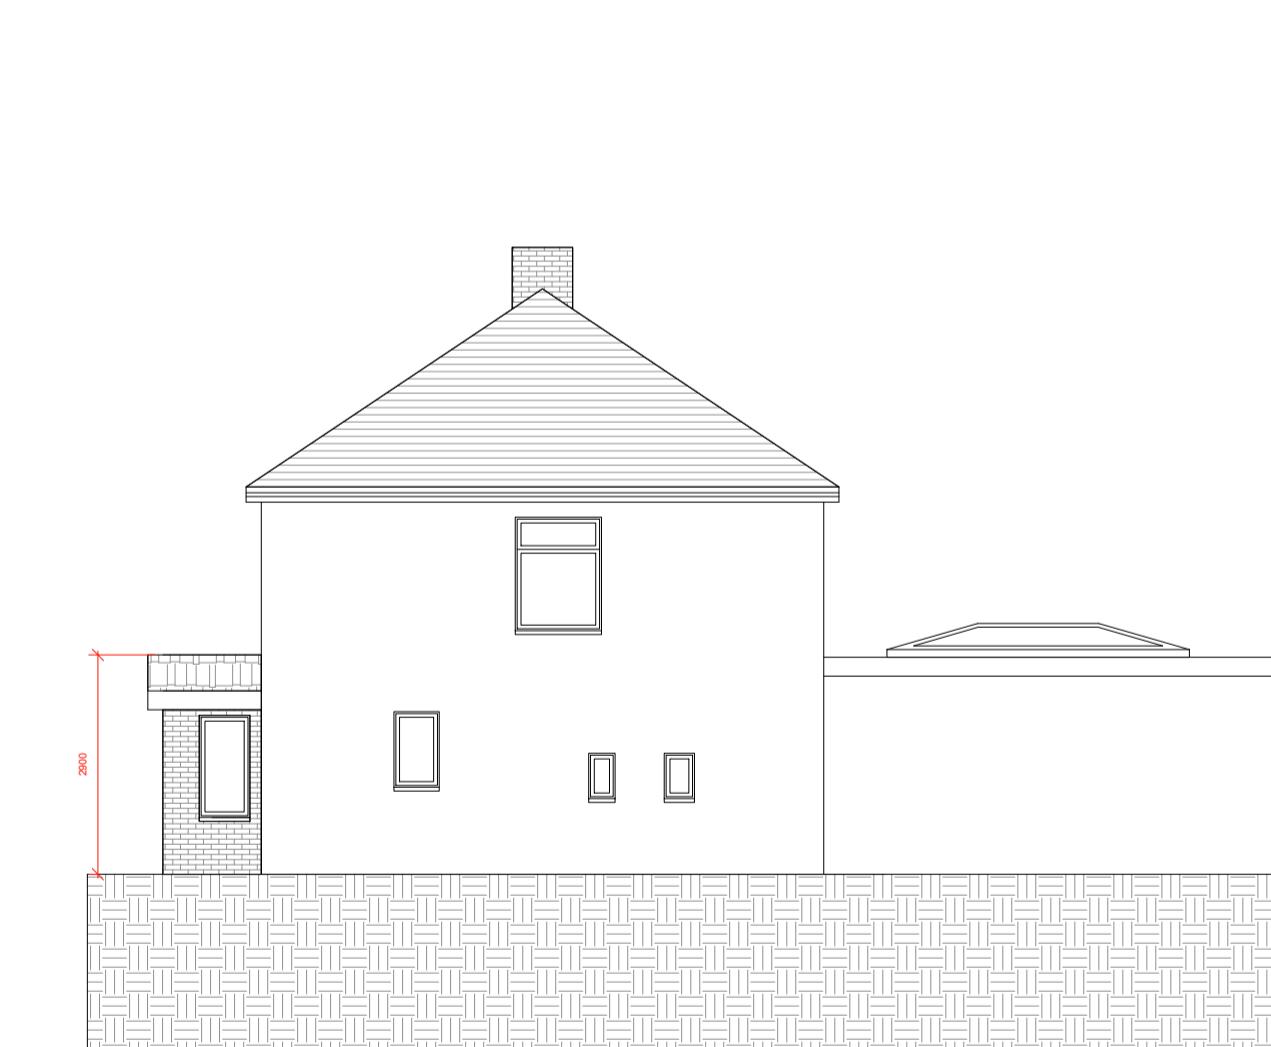

Approved Side Elevation (From no.76)

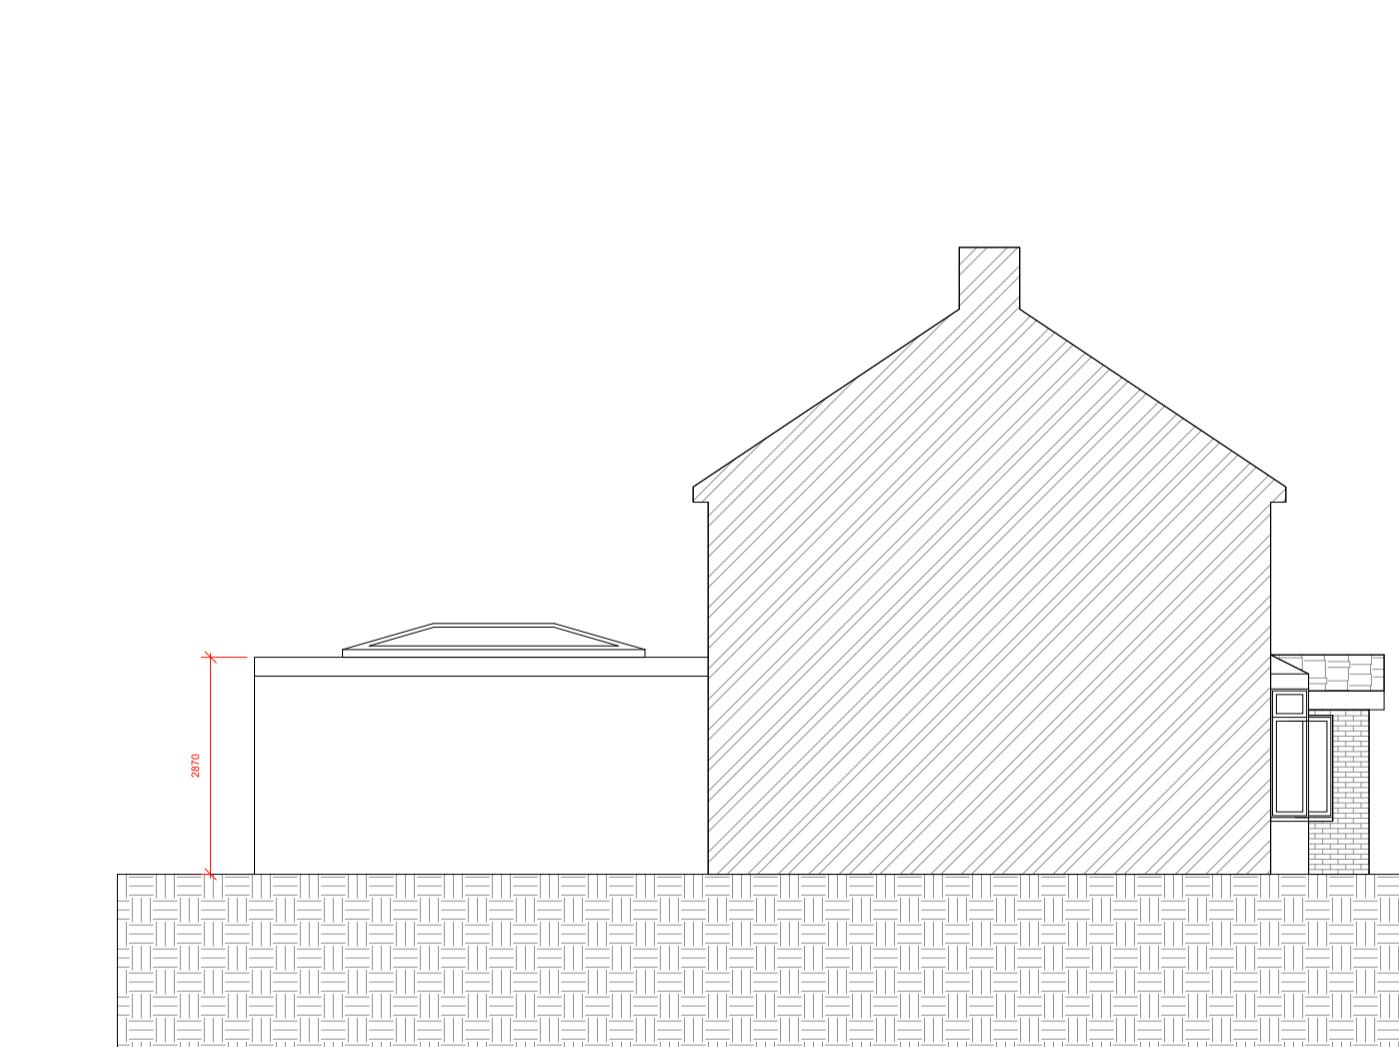

Approved Side Elevation (From no.80)

Key plan:

Existing Wall



Site Address

78 Dickens Avenue,
Uxbridge,
UB8 3DN

Project Details

Single Storey Rear Extension, Porch, Internal Alterations and All Associated Works

Drawn By

S.D

Drawn By

March 2023

Date

Checked by

O.P.N

Revision No.

B

Drawing Type


Approved Drawings

Drawing No.

PL01 - 78DI

Client

Solomon Azizi

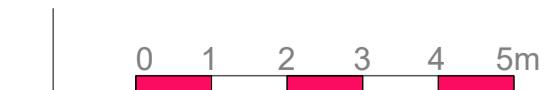

SCALE 1:00

1:100 @ A1 page

This drawing is protected under copyright

Go Plans LTD
02036330928
info@goplans.co.uk

20-22 Wenlock
Street
London
N1 7GU

