

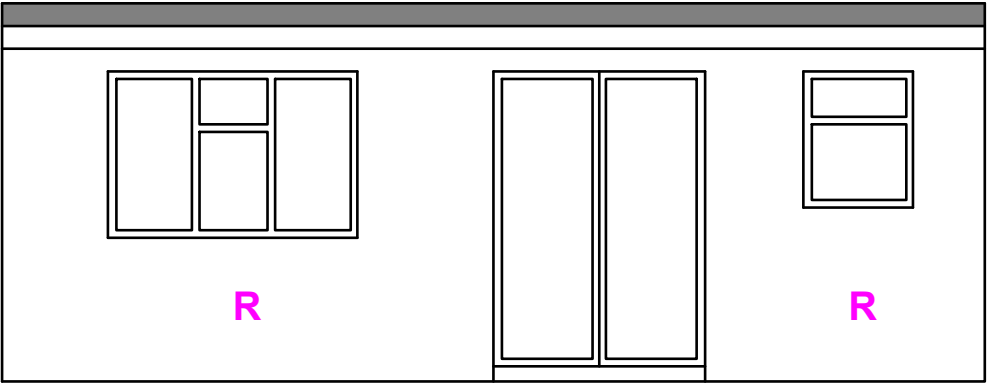


R: Render


Note: This Drawing is for planning purpose and should not be used for construction.  
All dimensions should be confirmed on site and any deviation should be reported back to designer.

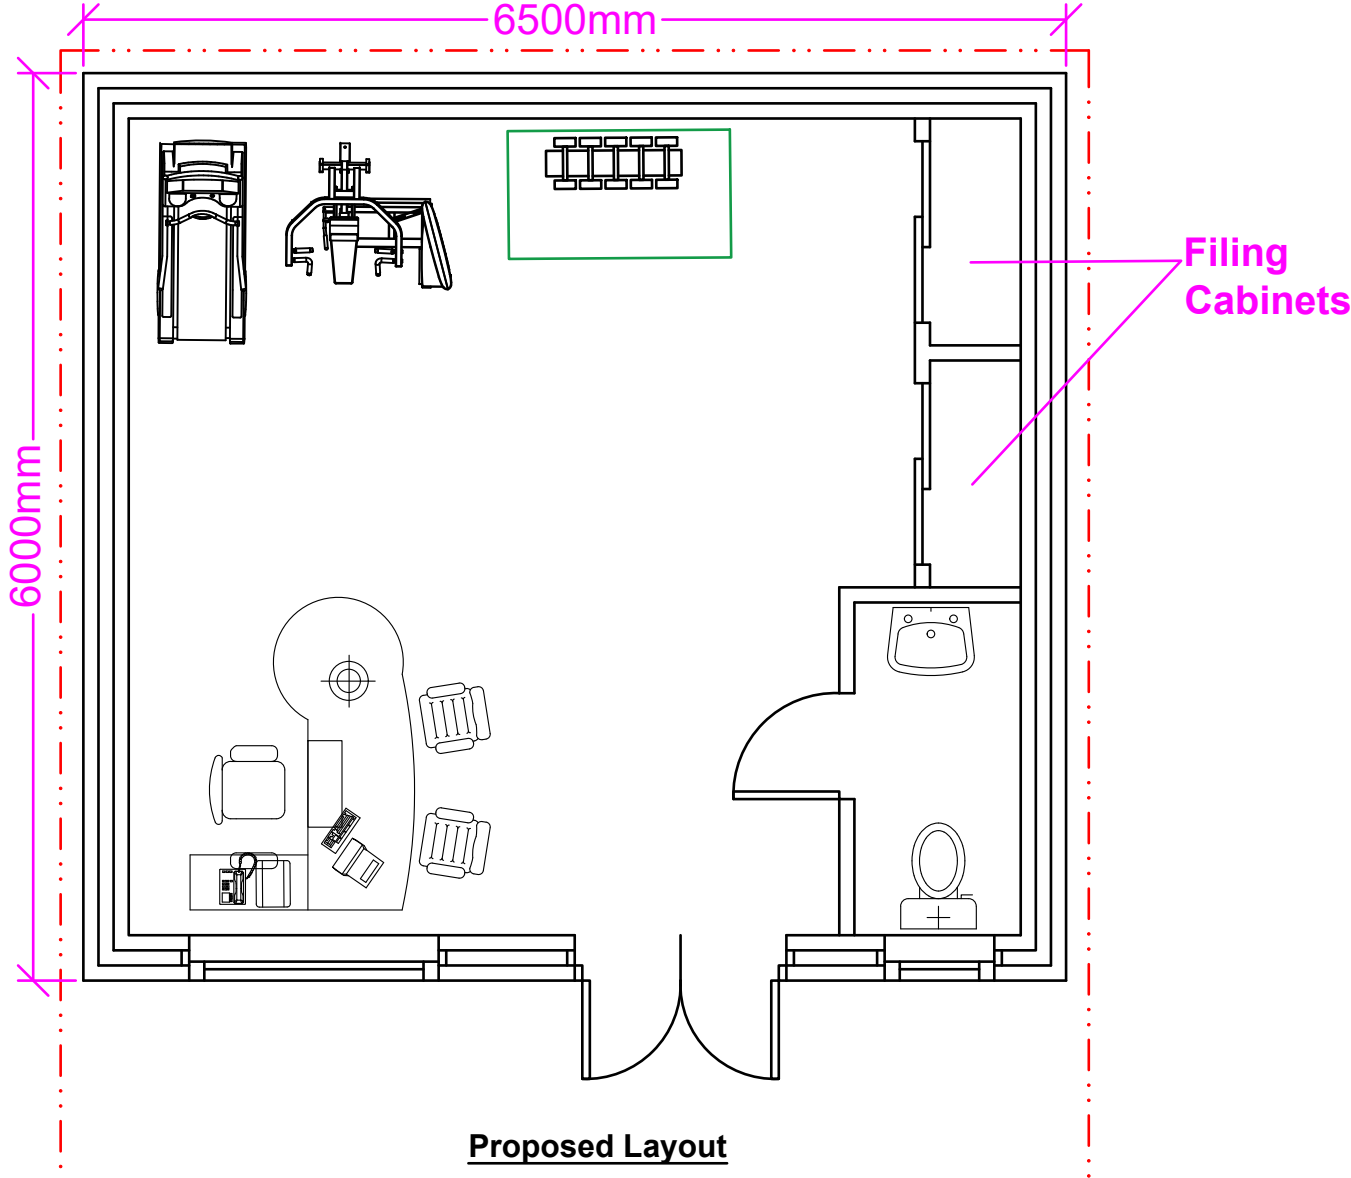


Proposed Front Elevation

 

Proposed Rear Elevation

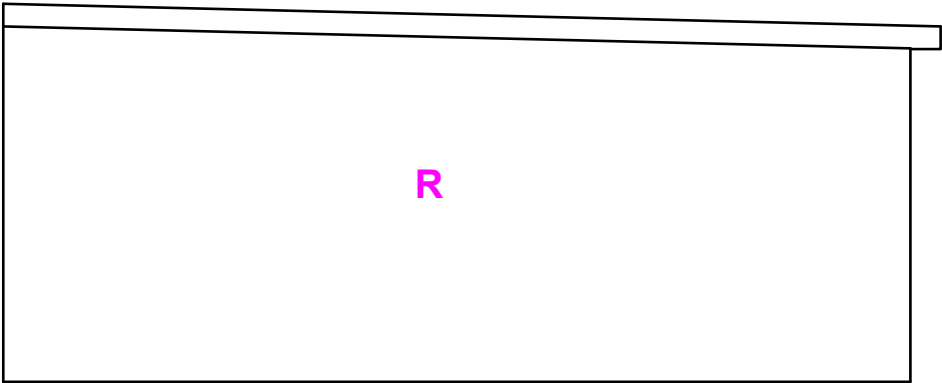

Proposed Side Elevation (LHS)

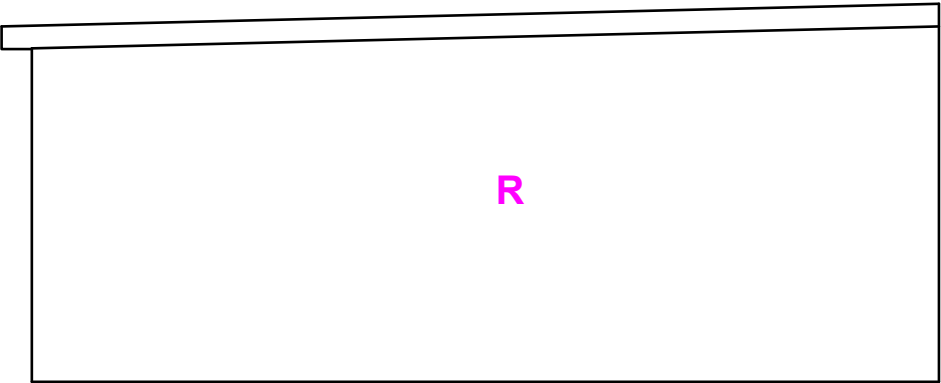

Proposed Side Elevation (RHS)

**Proposed Development:**

Outbuilding

**Site Address:**

6 Waltham Avenue  
Hayes  
UB3 1TA

**Revisions:**

Rev	Date	Description
A	05/07/2024	


**Drawing Description:**

Proposed Floor Layout and Proposed Elevations

**Drawing No:**

ART/OB6WA/PLPE

Scale: 1:100  
Paper Size: A3  
Sheet No: 1 of 2

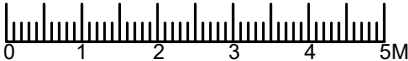

ART CONSULTANTS (UK) LTD  
113 LONG LANE  
STANWELL  
TW19 7AL  
M:07960071377  
E: ARTCONSULTANTSUK@GMAIL.COM