



Note: This Drawing is for planning purpose and should not be used for construction.  
All dimensions should be confirmed on site and any deviation should be reported back to designer.

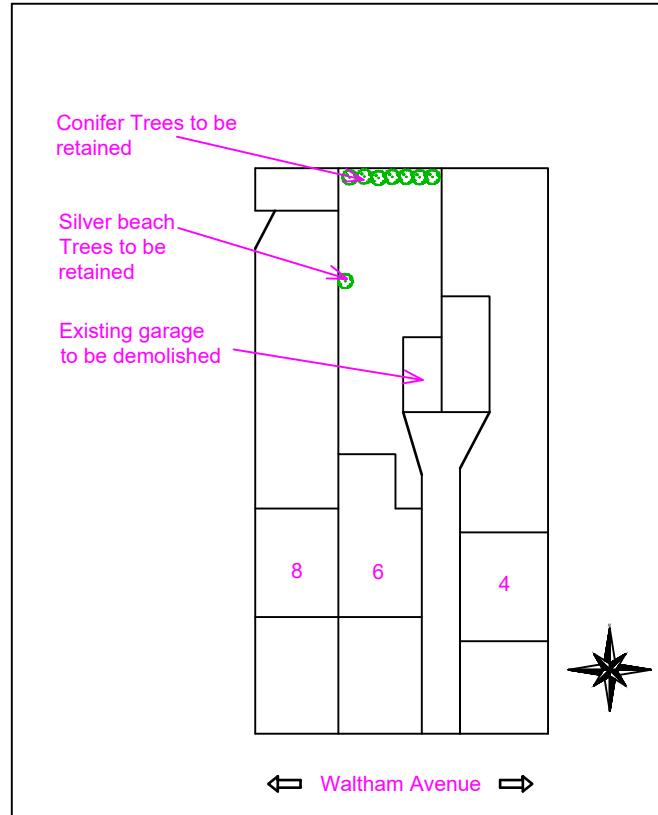


## Existing Site Plan@ 1:500

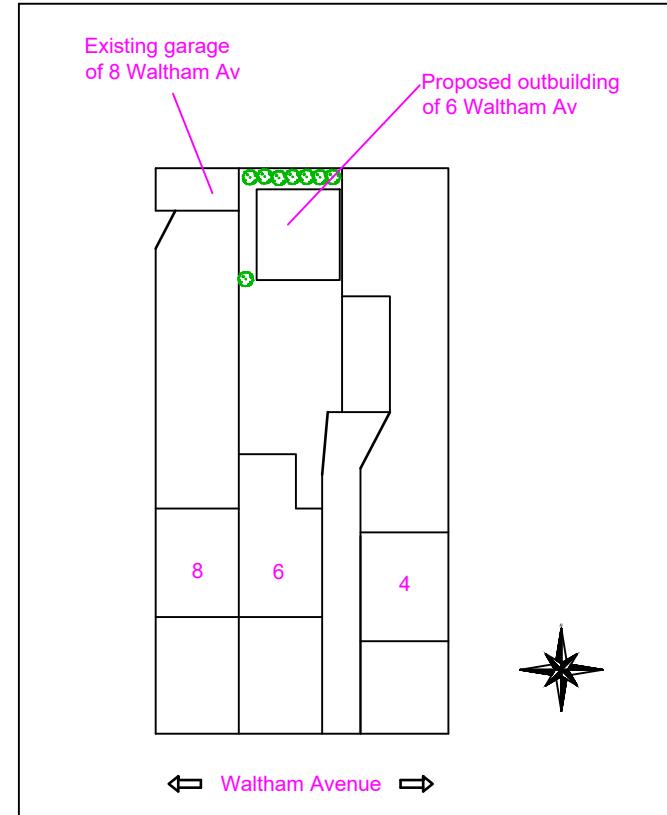

## Proposed Site Plan@ 1:500



## Location Plan@ 1:1250
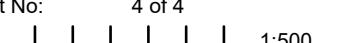
<b><u>Proposed Development:</u></b> Outbuilding	<b><u>Site Address:</u></b> 6 Waltham Avenue Hayes UB3 1TA	<b>Revisions:</b>  <table border="1"> <thead> <tr> <th>Rev</th> <th>Date</th> <th>Description</th> </tr> </thead> <tbody> <tr> <td>A</td> <td>05/07/2024</td> <td></td> </tr> <tr> <td>B</td> <td>30/10/2024</td> <td>Trees retained</td> </tr> <tr> <td></td> <td></td> <td></td> </tr> <tr> <td></td> <td></td> <td></td> </tr> </tbody> </table>	Rev	Date	Description	A	05/07/2024		B	30/10/2024	Trees retained							<b><u>Drawing Description:</u></b> Site plan & Location Plan  <b><u>Drawing Number:</u></b> ART/OB6WA/SPLP Rev B	Scale: 1:500, 1:1250 Paper Size: A3 Sheet No: 4 of 4   	ART CONSULTANTS (UK) LTD 113 LONG LANE STANWELL TW19 7AL M:07960071377 E: ARTCONSULTANTSUK@GMAIL.COM
Rev	Date	Description																		
A	05/07/2024																			
B	30/10/2024	Trees retained																		