



Existing outbuilding
of 8 Waltham Av

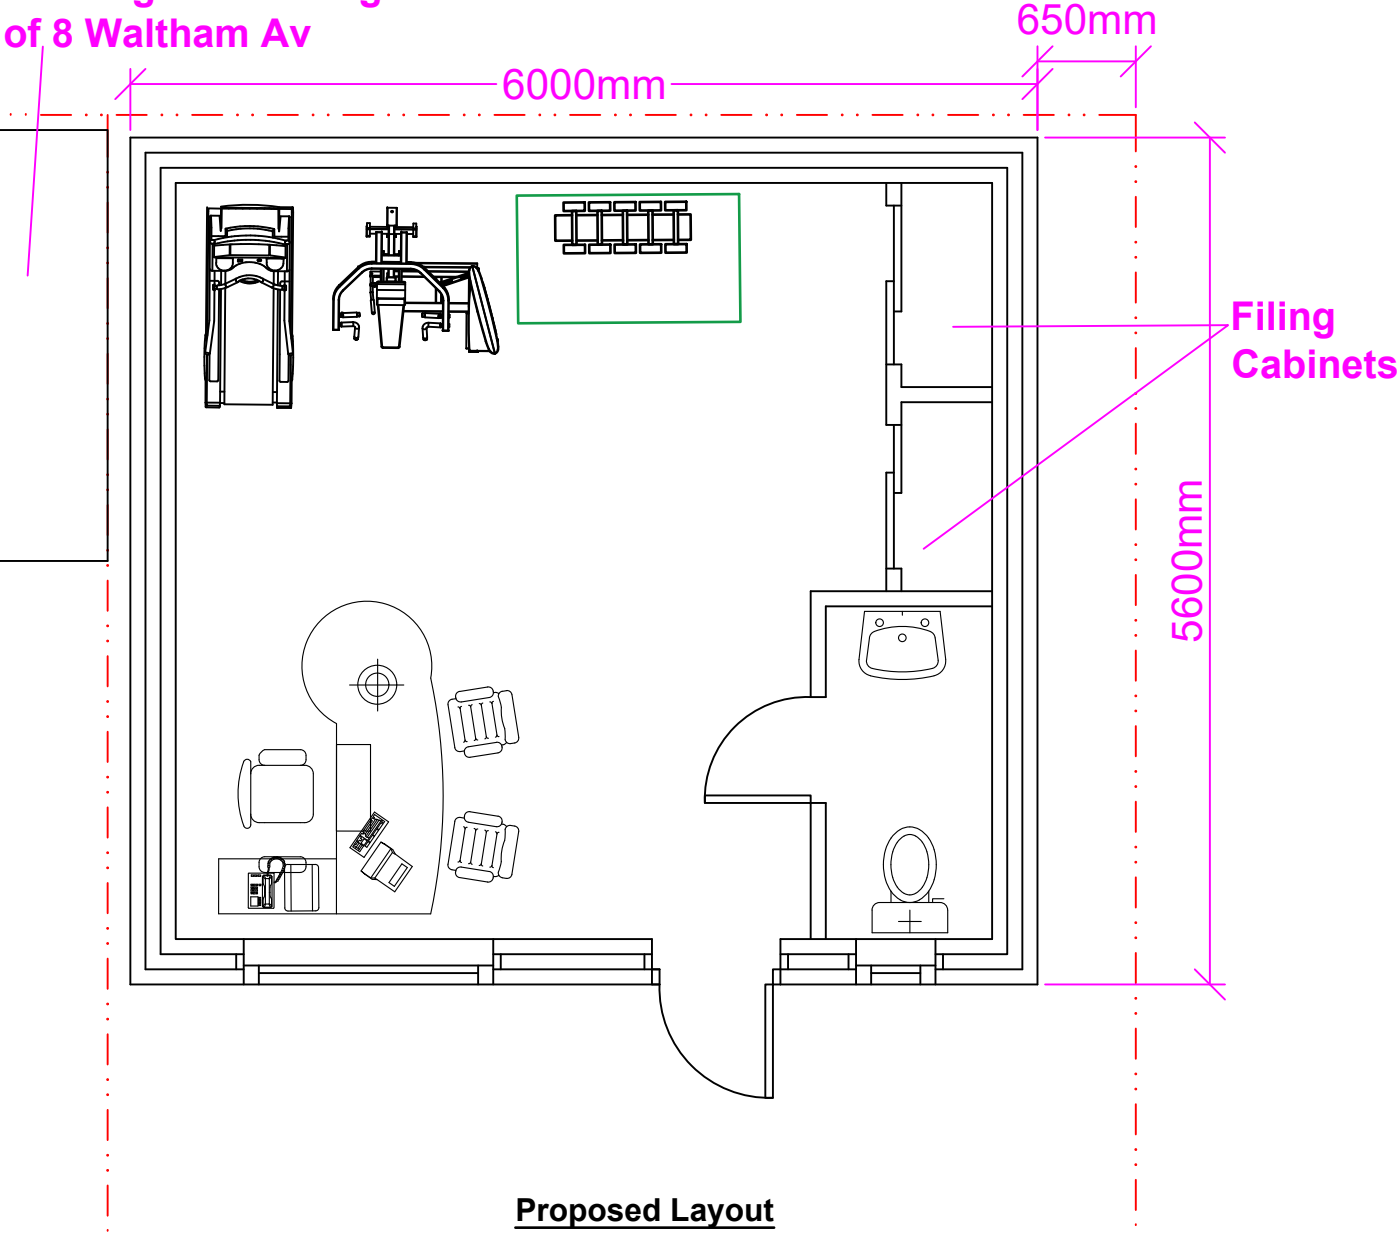


Proposed Layout

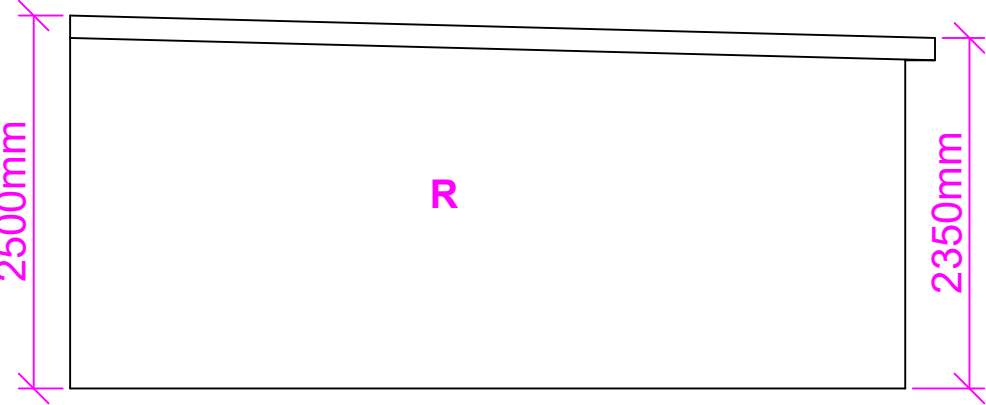


Proposed Side Elevation (LHS)

R: Render


Note: This Drawing is for planning purpose and should not be used for construction.
All dimensions should be confirmed on site and any deviation should be reported back to designer.

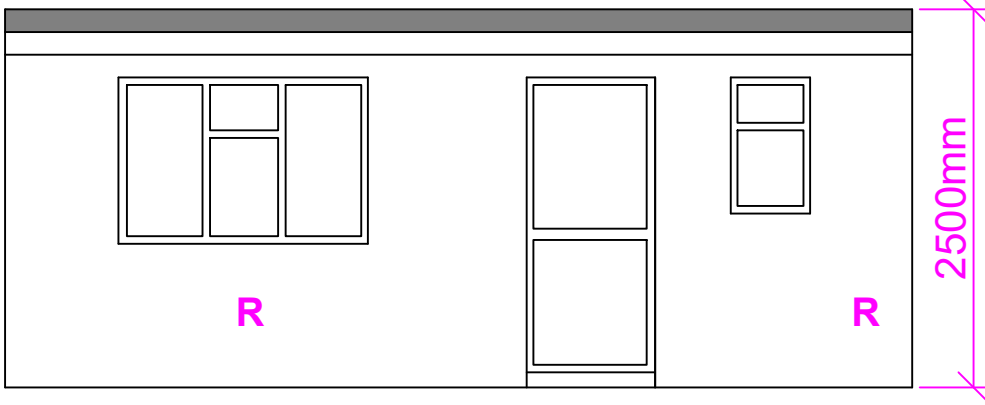

Proposed Front Elevation

 

Proposed Rear Elevation

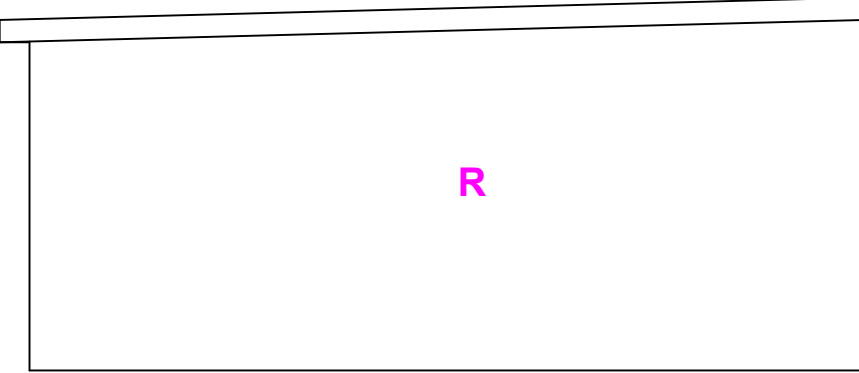

Proposed Side Elevation (RHS)

Proposed Development:

Outbuilding

Site Address:

6 Waltham Avenue
Hayes
UB3 1TA

Revisions:

Rev	Date	Description
A	08/06/2025	


Drawing Description:

Proposed Floor Layout and Proposed Elevations

Drawing No:

ART/2025/OB6WA/PLPE

Scale: 1:50
Paper Size: A3
Sheet No: 1 of 2

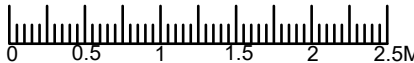

ART CONSULTANTS (UK) LTD
113 LONG LANE
STANWELL
TW19 7AL
M:07960071377
E: ARTCONSULTANTSUK@GMAIL.COM