




EXISTING Gnd FLOOR PLAN

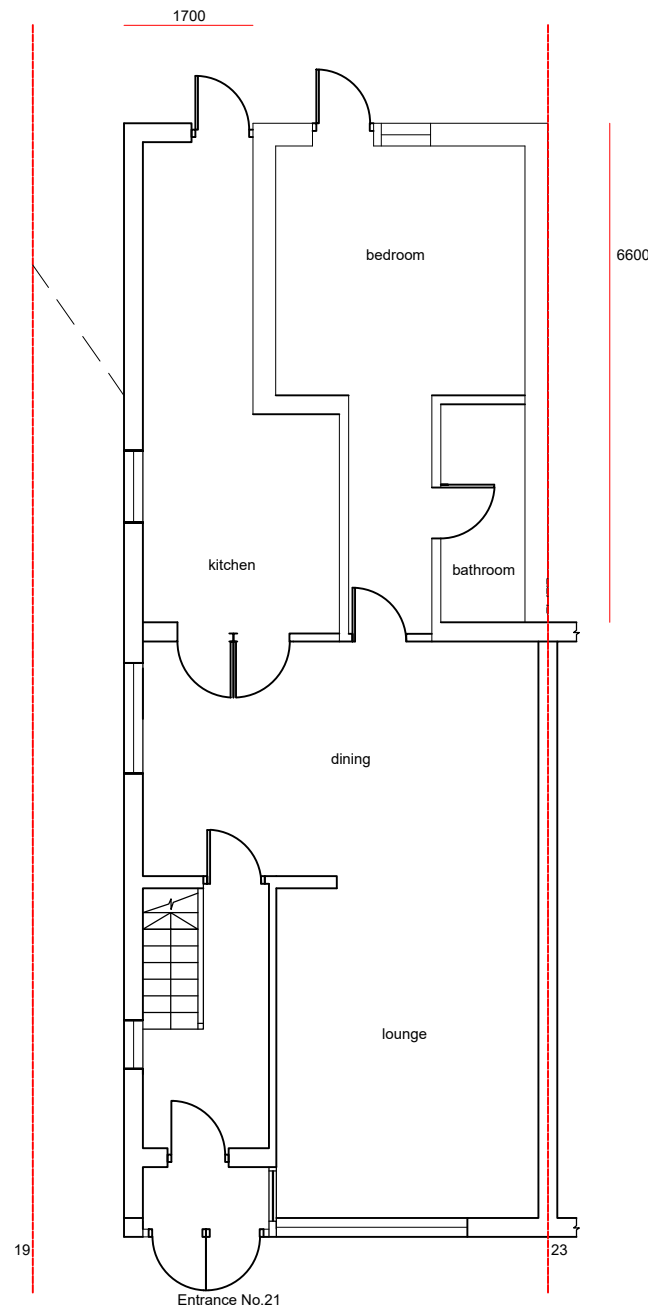

PROPOSED Gnd FLOOR PLAN

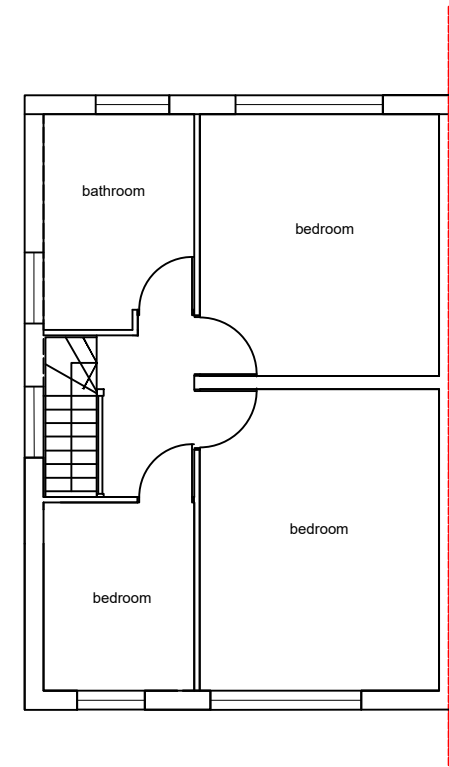

EXISTING 1st FLOOR PLAN
PROPOSED 1st FLOOR PLAN

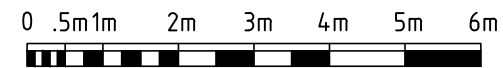

Scale 1:100

Proposed External Finish
Materials to Match Existing
External Finish Materials

moshamaun@gmail.com		Tel: 078598 77288		
Client	Raju Tal	Site 21 SPENCER AVENUE, HAYES, UB4 0QX		
Project	Rear Ground Floor Infill Extension	Title PLANS		
Scale	1:100 @ A3	Date	16/05/2026	Drawn by MS
		Drg. No	21SA/PLNS	Revision A