




1 Front Elevation - Proposed
Scale: 1:50

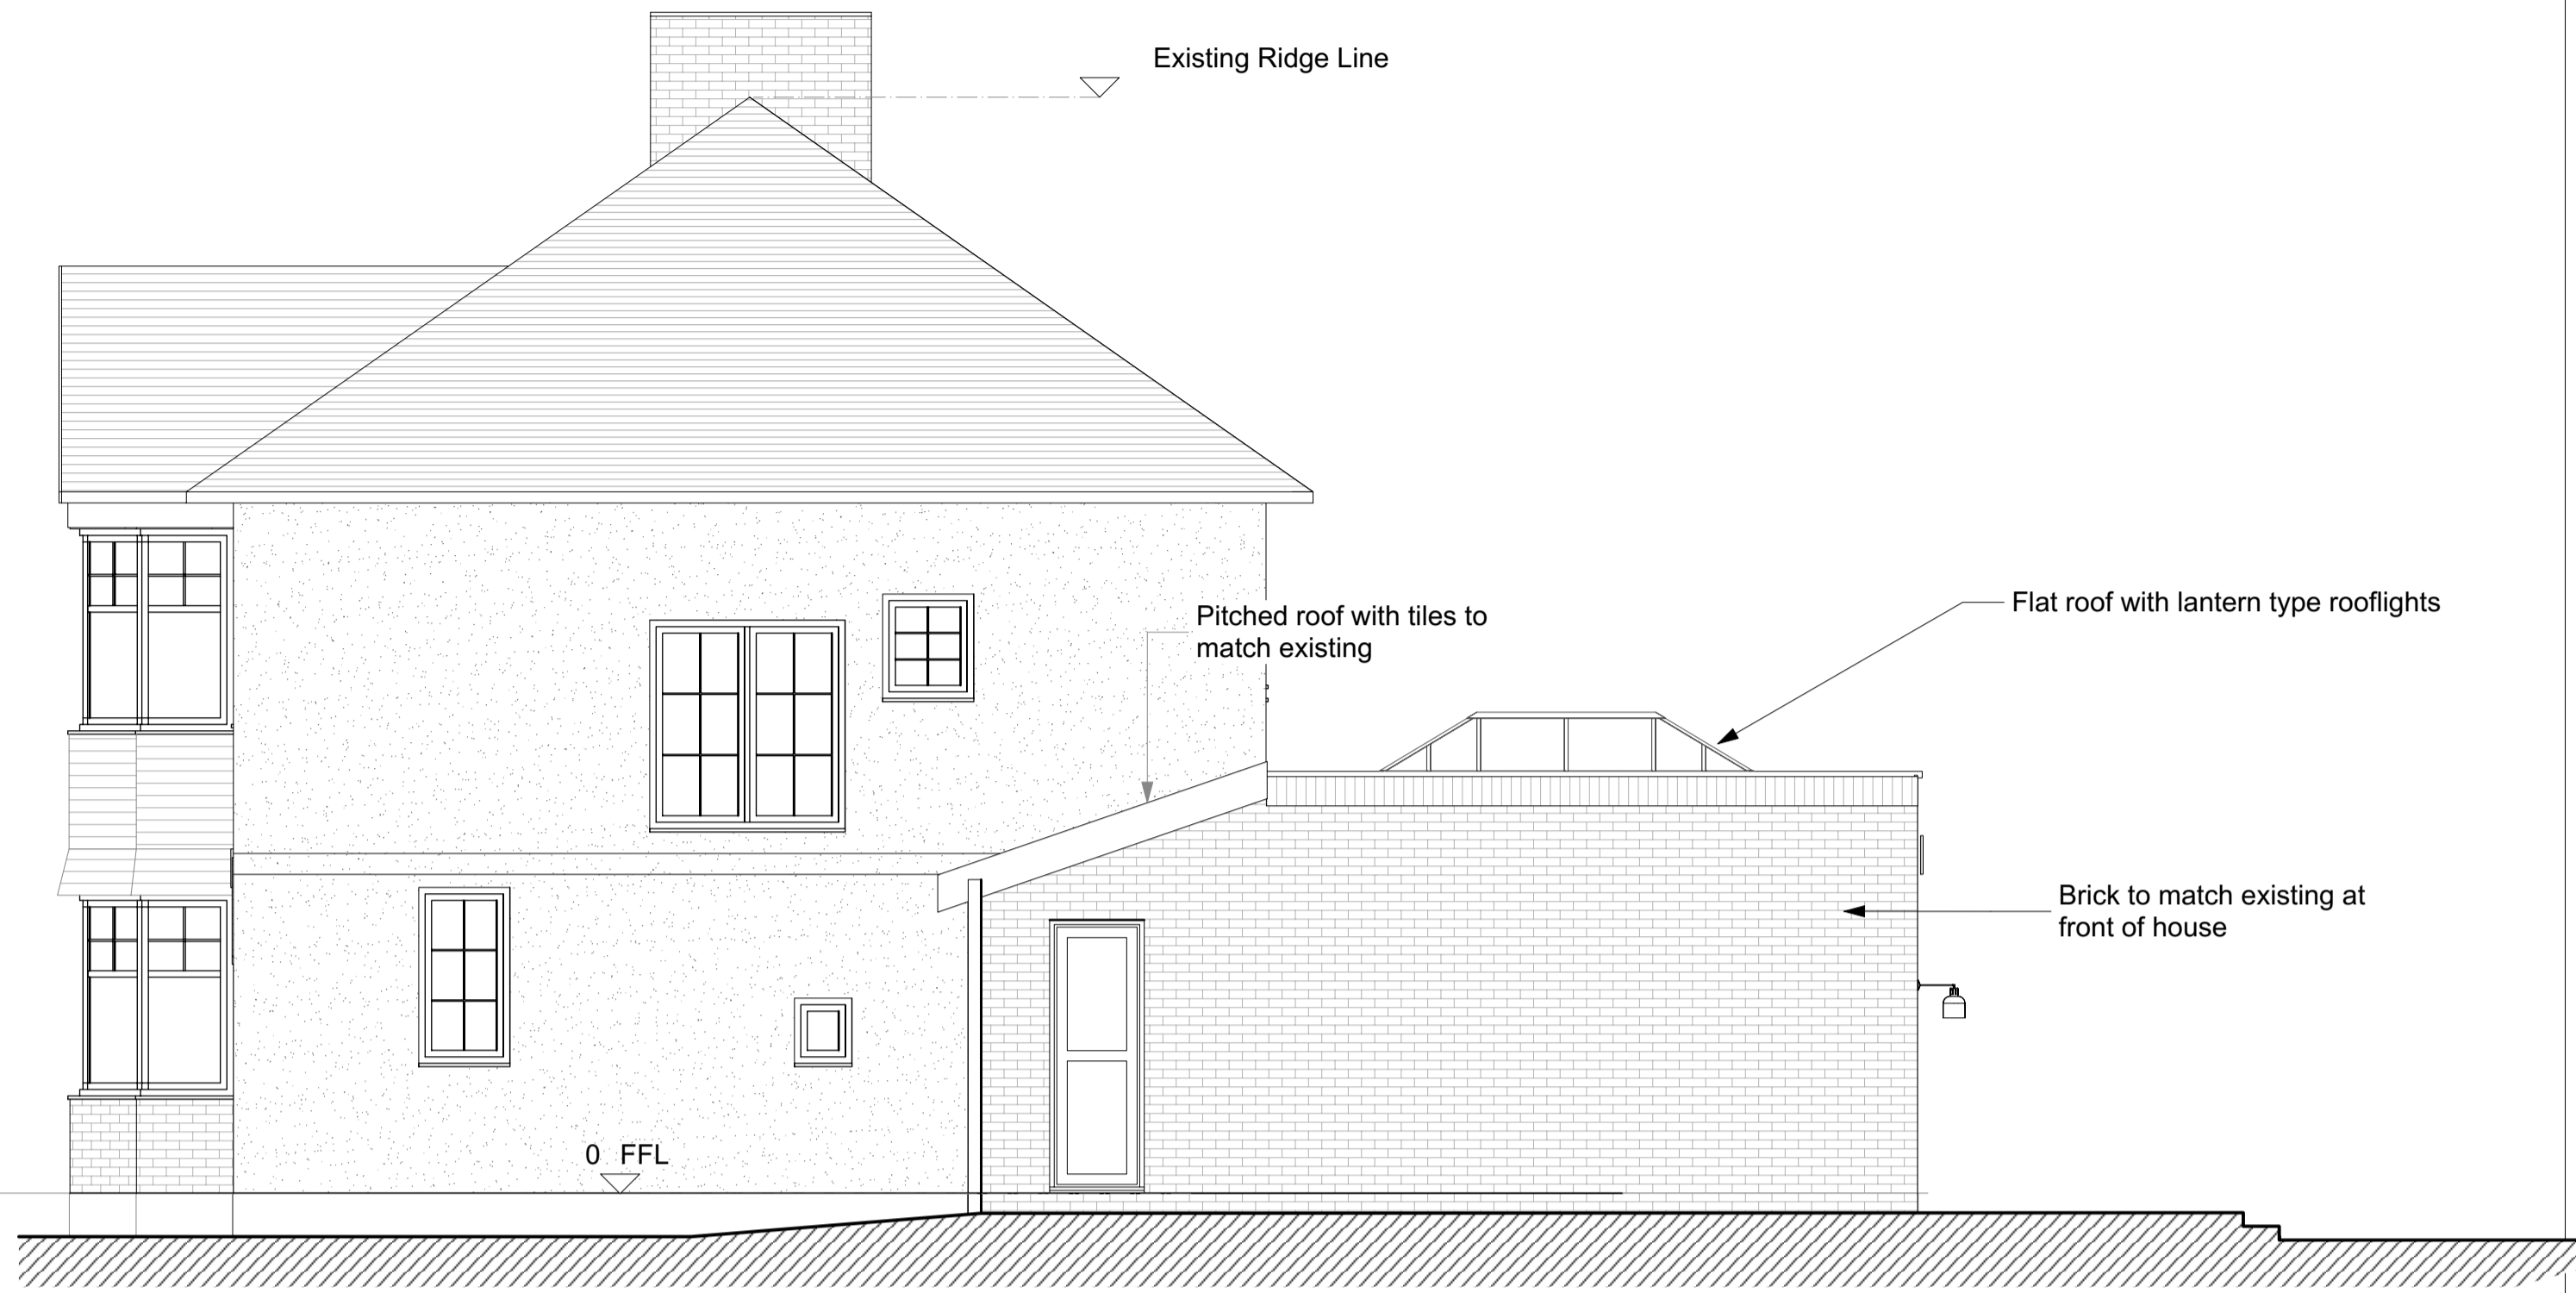

2 Side Elevation - Proposed
Scale: 1:50

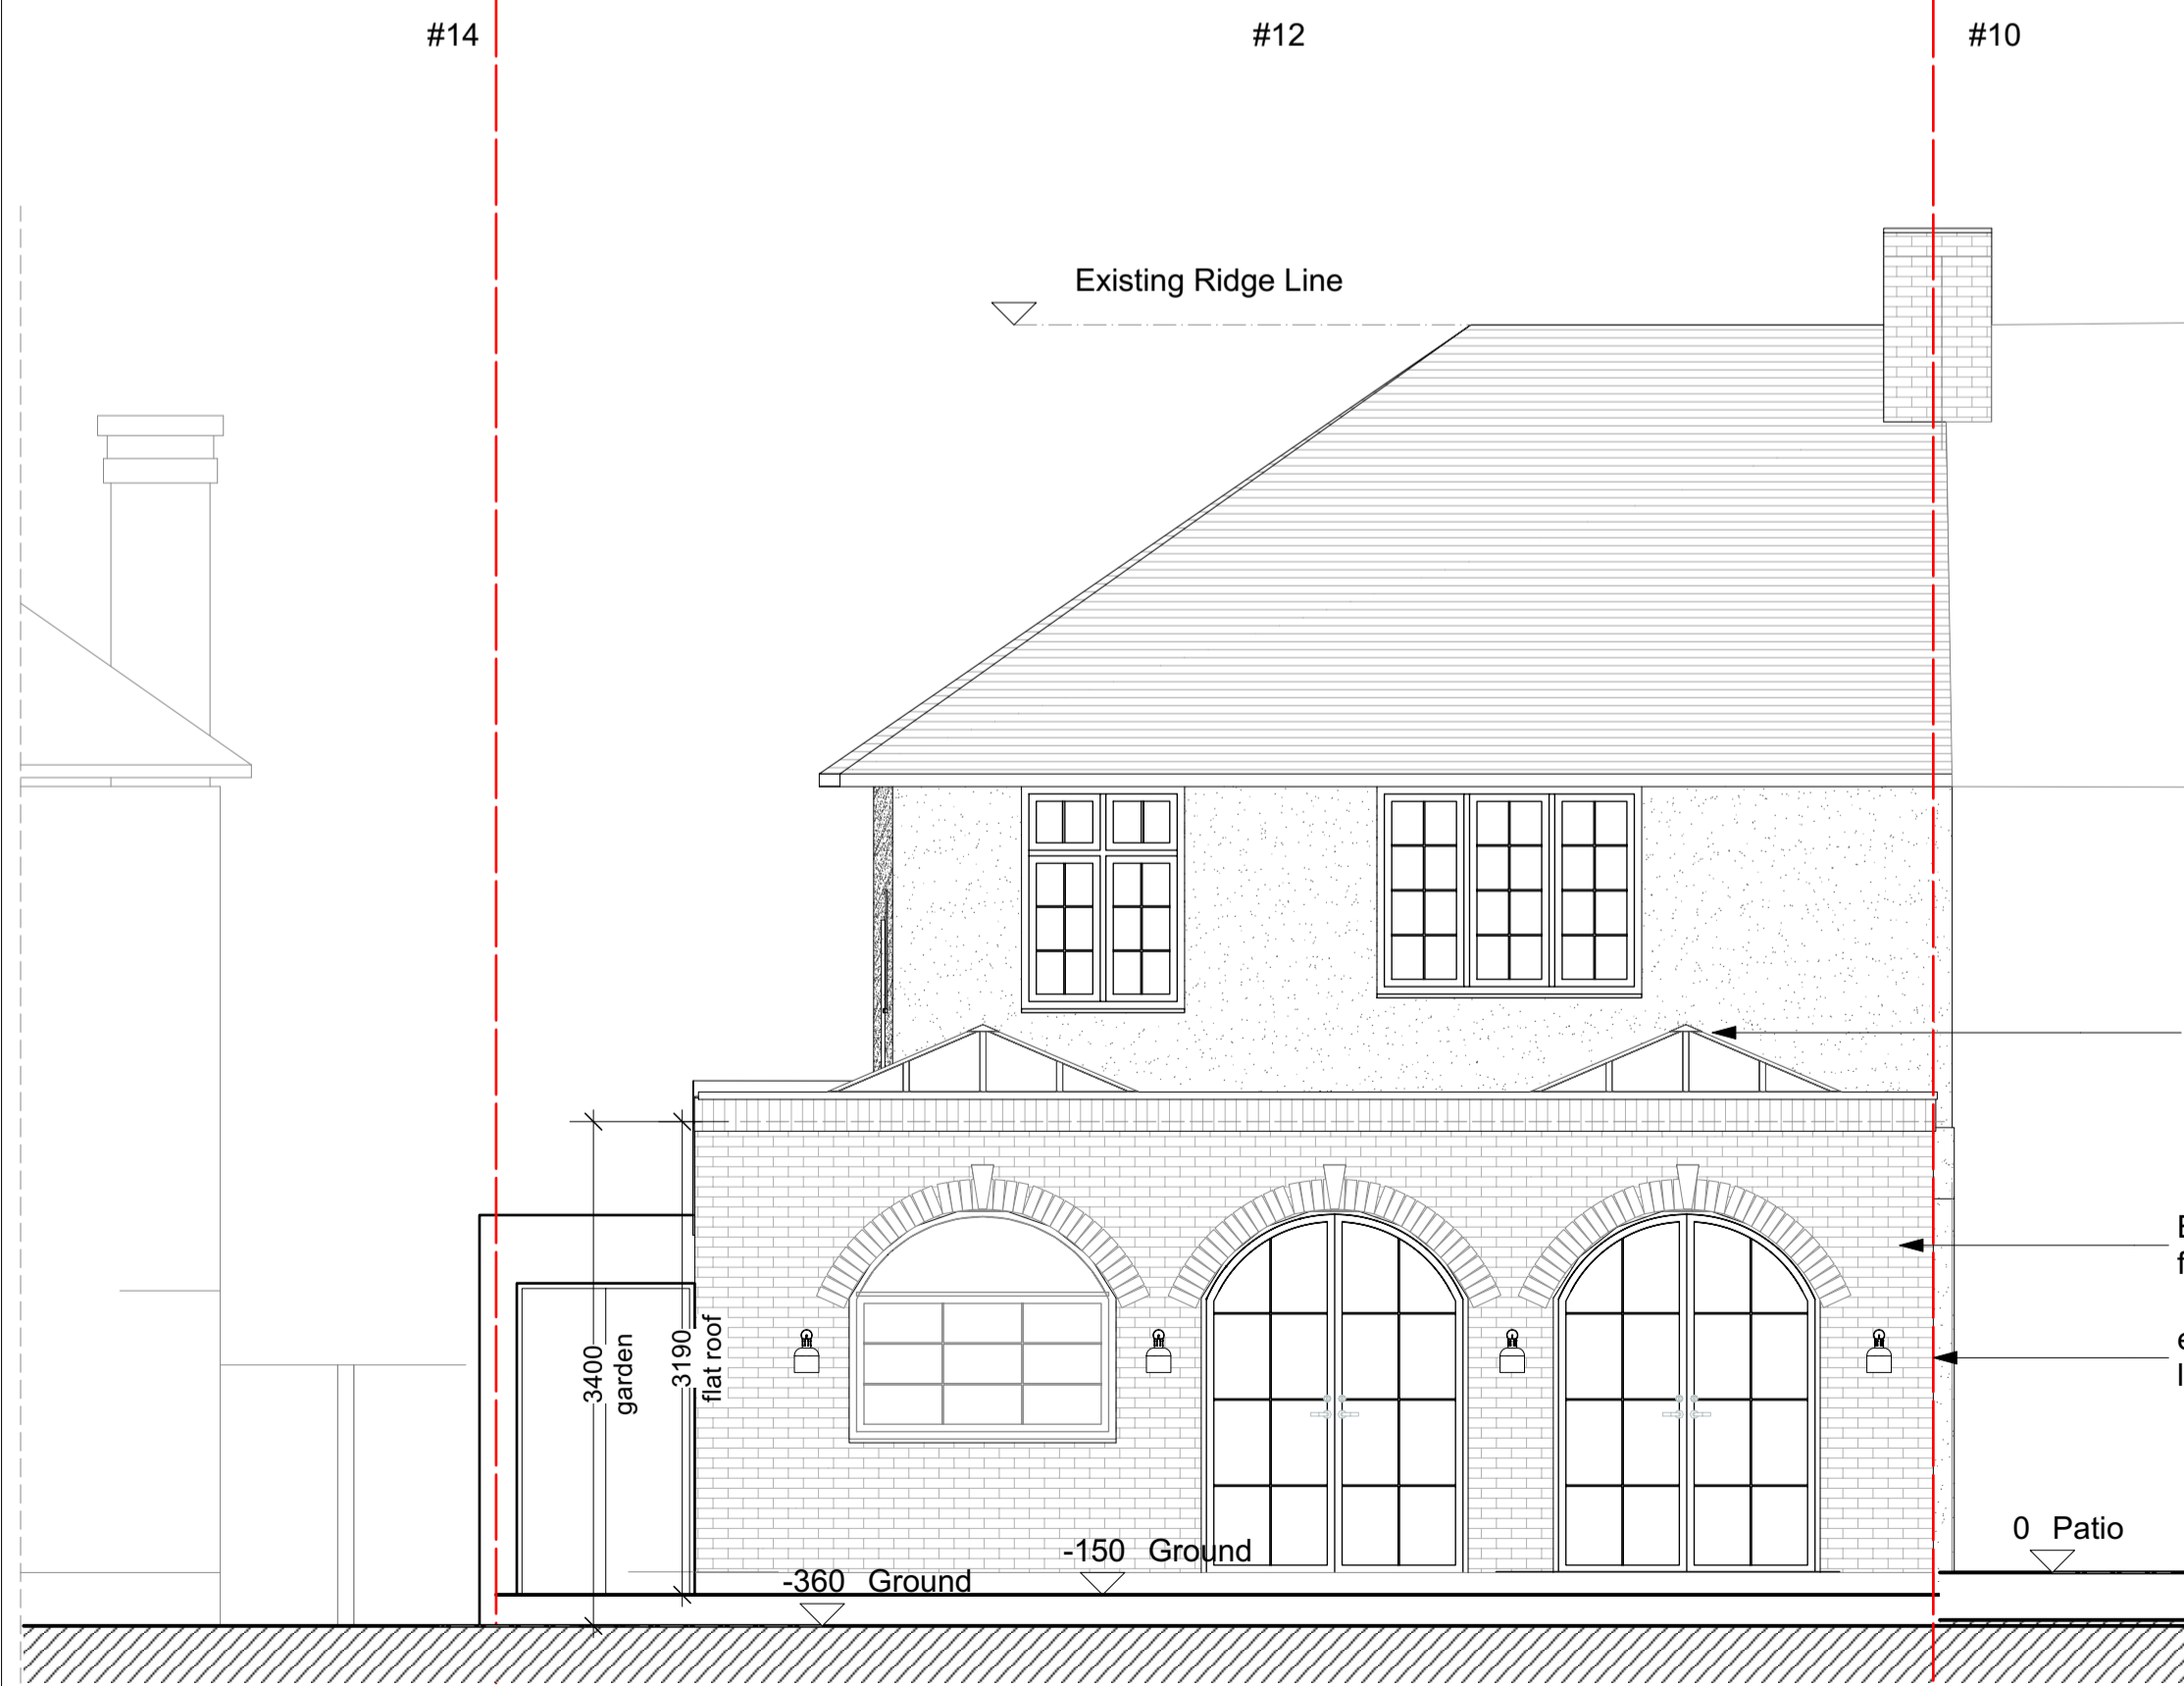

3 Rear Elevation - Proposed
Scale: 1:50

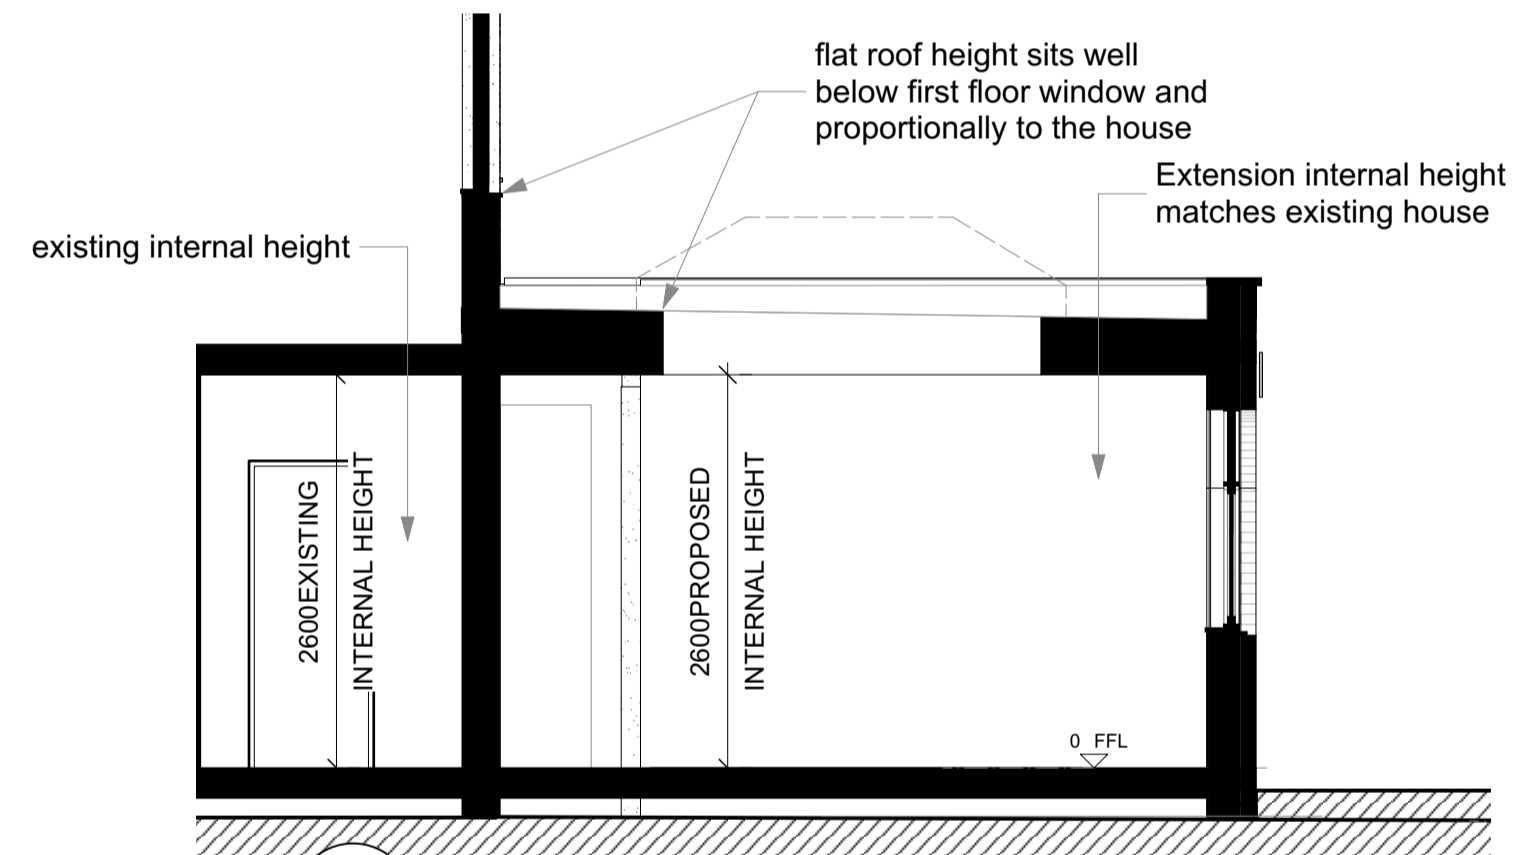

5 Section through house and extension
Scale: 1:50



4 Side Elevation - Proposed
Scale: 1:50

- Notes:
- Use figure dimensions only
 - Do not scale from this drawing
 - Issued for purpose indicated only. This is not for construction
 - All dimensions to be checked on site
 - Architect to be notified of any discrepancies before construction commences
 - Structural and services information is indicative only
 - Refer to consultants' drawings and specification for details and setting out
 - All work and materials to be in accordance with current applicable statutory legislation and to comply with all relevant codes of practice and British and European Standards
 - Information gained from this drawing is the sole copyright of Livewell Architecture and should not be copied or reproduced without prior permission

No.	Date	Revision	Notes

Architect

info@livewellarchitecture.co.uk
www.livewellarchitecture.co.uk
07915 906393

RIBA Chartered Practice

Client

Project Address 12 Meadow Way, Ruislip HA4 8TE

Sheet Title

Elevations - Proposed

Scale @ A1 1:50	Status PLANNING
Drawn By CL	Checked By CL
Date 20/03/2025	Project Ref 2024.07-12MW
Drawing Number 210	Revision