



PROPOSED GROUND FLOOR PLAN




PROPOSED FRONT ELEVATION

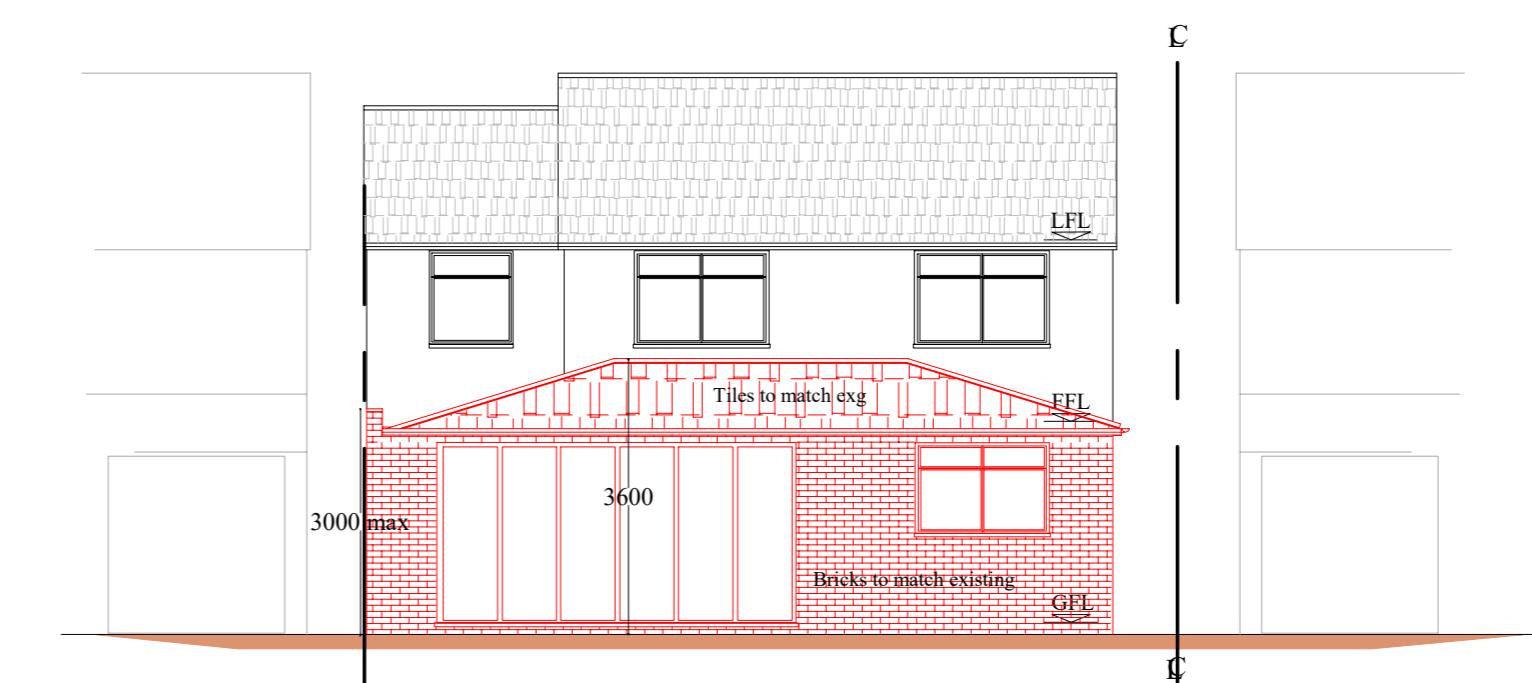

PROPOSED REAR ELEVATION

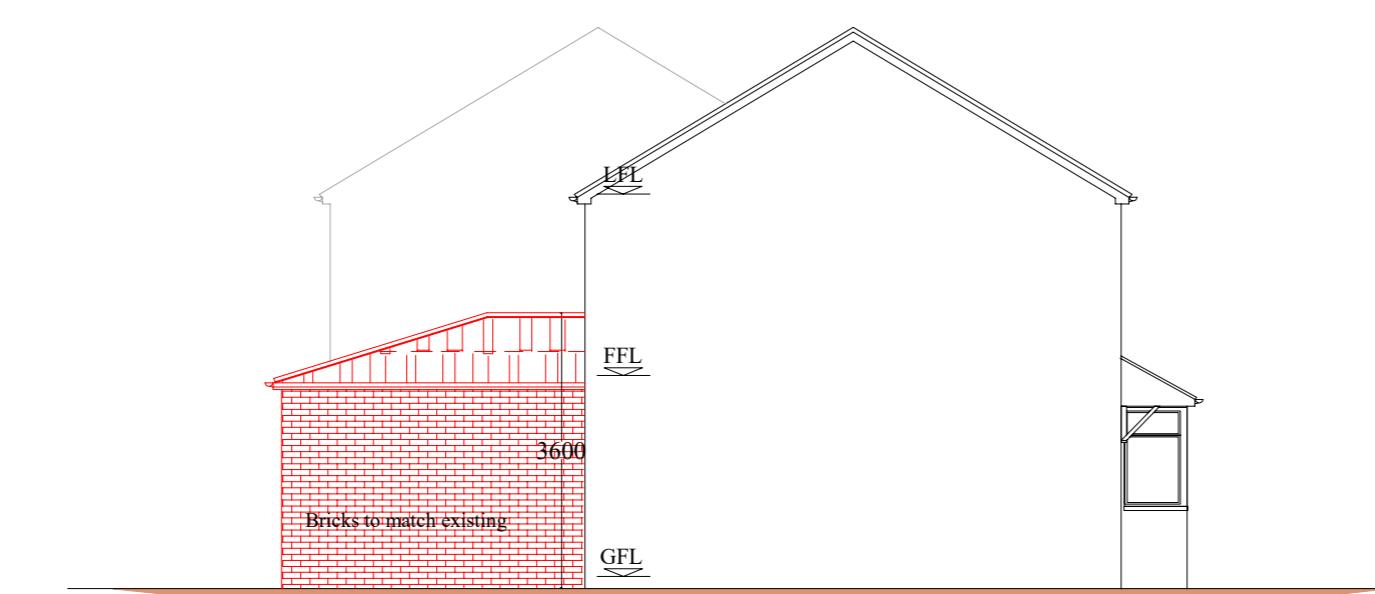

PROPOSED SIDE ELEVATION

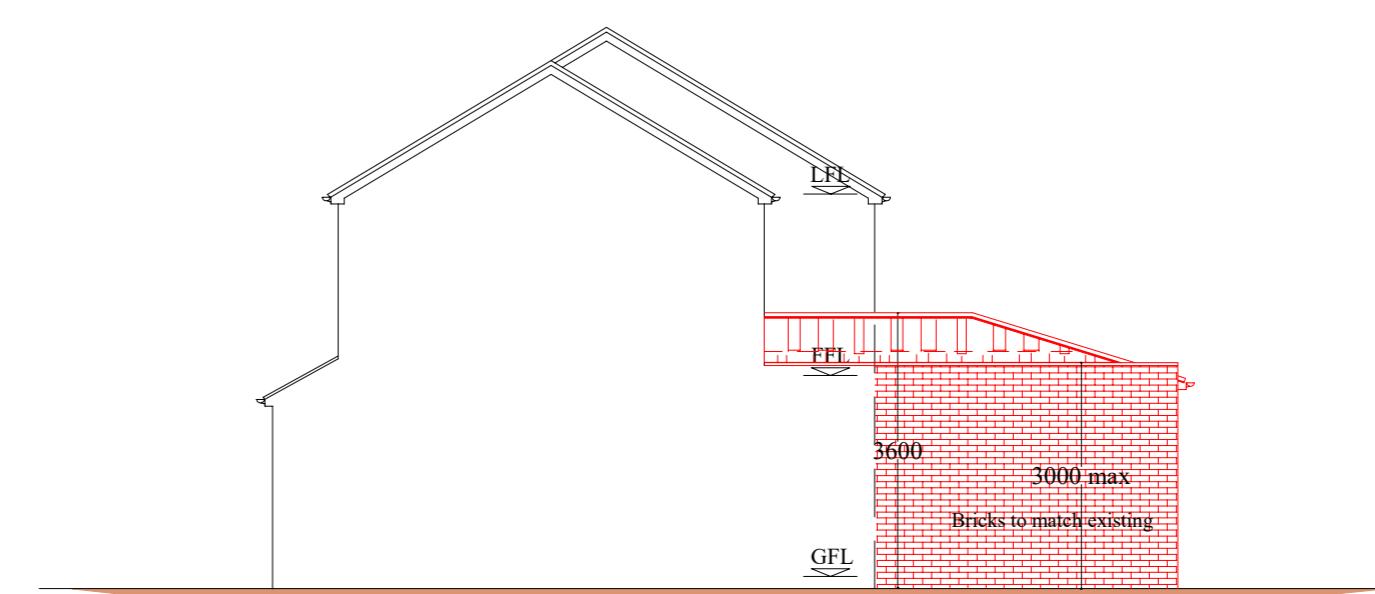

PROPOSED SIDE ELEVATION

Scale 1/50 0m 1m 2m 3m 4m 5m Scale 1/100 0m 1m 2m 3m 4m 5m 6m 7m 8m 9m 10m


Notes:

- This drawing is a copy right of Line Design Ltd
- All dimensions must be checked before commencement of any works and inform the client of any discrepancies, before start of any works
- Do Not scale of the drawing
- This drawing may not be copied without prior approval from Line Design Limited
- All building works to comply with Building regulations
- These drawings are prepared taking pre-construction design as to CDM 2015 regulations. The client is required to comply with pre-construction and construction phase of the CDM 2015 regulations
- Contractor to check all specifications and drawings prior to commencement of works and inform the client of any discrepancies.
- Refer to structural, mechanical, electrical specifications and clients instructions.
- Party Wall Act, would apply and the client to make arrangement with neighbouring properties before commencement of works.
- Client to engage a Project Manager to oversee the works. LDL will not be liable for any works, unless specifically agreed to project manage the construction works.

Revision	Description	Date
	Project; 4 Cherwell Way, Ruislip, HA4 7BE	

Project Title: Proposed Single Storey Rear extension and Front Porch

Drawing No;	P402	Revision;	
Date;	Oct 2021	Drawn by;	AS
Scale;	1/100 @A2	Chkd by;	MK

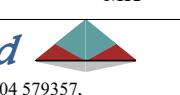Line Design Ltd 
Suite 141, Rye House, 161 High Street, Ruislip, Middlesex, HA4 8JY
Tel: 07904 579357, email: linedesign20@gmail.com