

existing building


REAR ELEVATION



## FRONT ELEVATION



## DEMOLISH THE EXISTING STRUCTURE

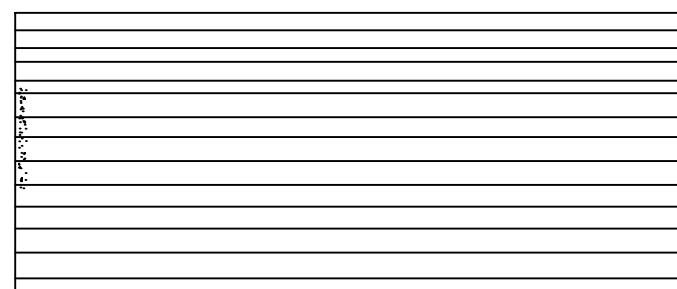

storage and gym

SIDE ELEVATION

### EXISTING PLAN

existing car garage

Key					
— Proposed External Wall	TV SVP 	Trickle Ventilation Soil Vent Pipe Heat Detector	FD60 Fire Door (60 minute)		Energy Efficient Lighting
— Proposed Partition Wall		Smoke Detector			

**COPYRIGHT:** The contents of this drawing may not be reproduced in whole or in part without express written consent of Power it Up LTD.

**IMPORTANT NOTES:**  
PARTY WALL etc. Act 1996: Written notice must be given to adjoining owners prior to work on site, 2 month's notice for works to party wall or party structure, one month's for all other works.  
Notices to be served when working on existing party walls, new building on the boundary between neighbouring pieces of land and excavating near neighbouring buildings.

Meters @ 1:100 @ A3

Client: MR. KHAN  
Project: 81 POLE HILL RD  
UXBRIDGE UB10  
Drawing:  
ScaleN.T.S@A3 Date: Drawing N° 1/4  
BUILDING REGULATIONS ISSUE  
Drawn by: IK Checked by: IK  
Revision

# Power it Up Ltd

64 dene ave hounslow tw3 3ah  
**E-mail:** poweritupltd@hotmail.com  
**Mob:** 07973319955