



BOUNDARY LINE

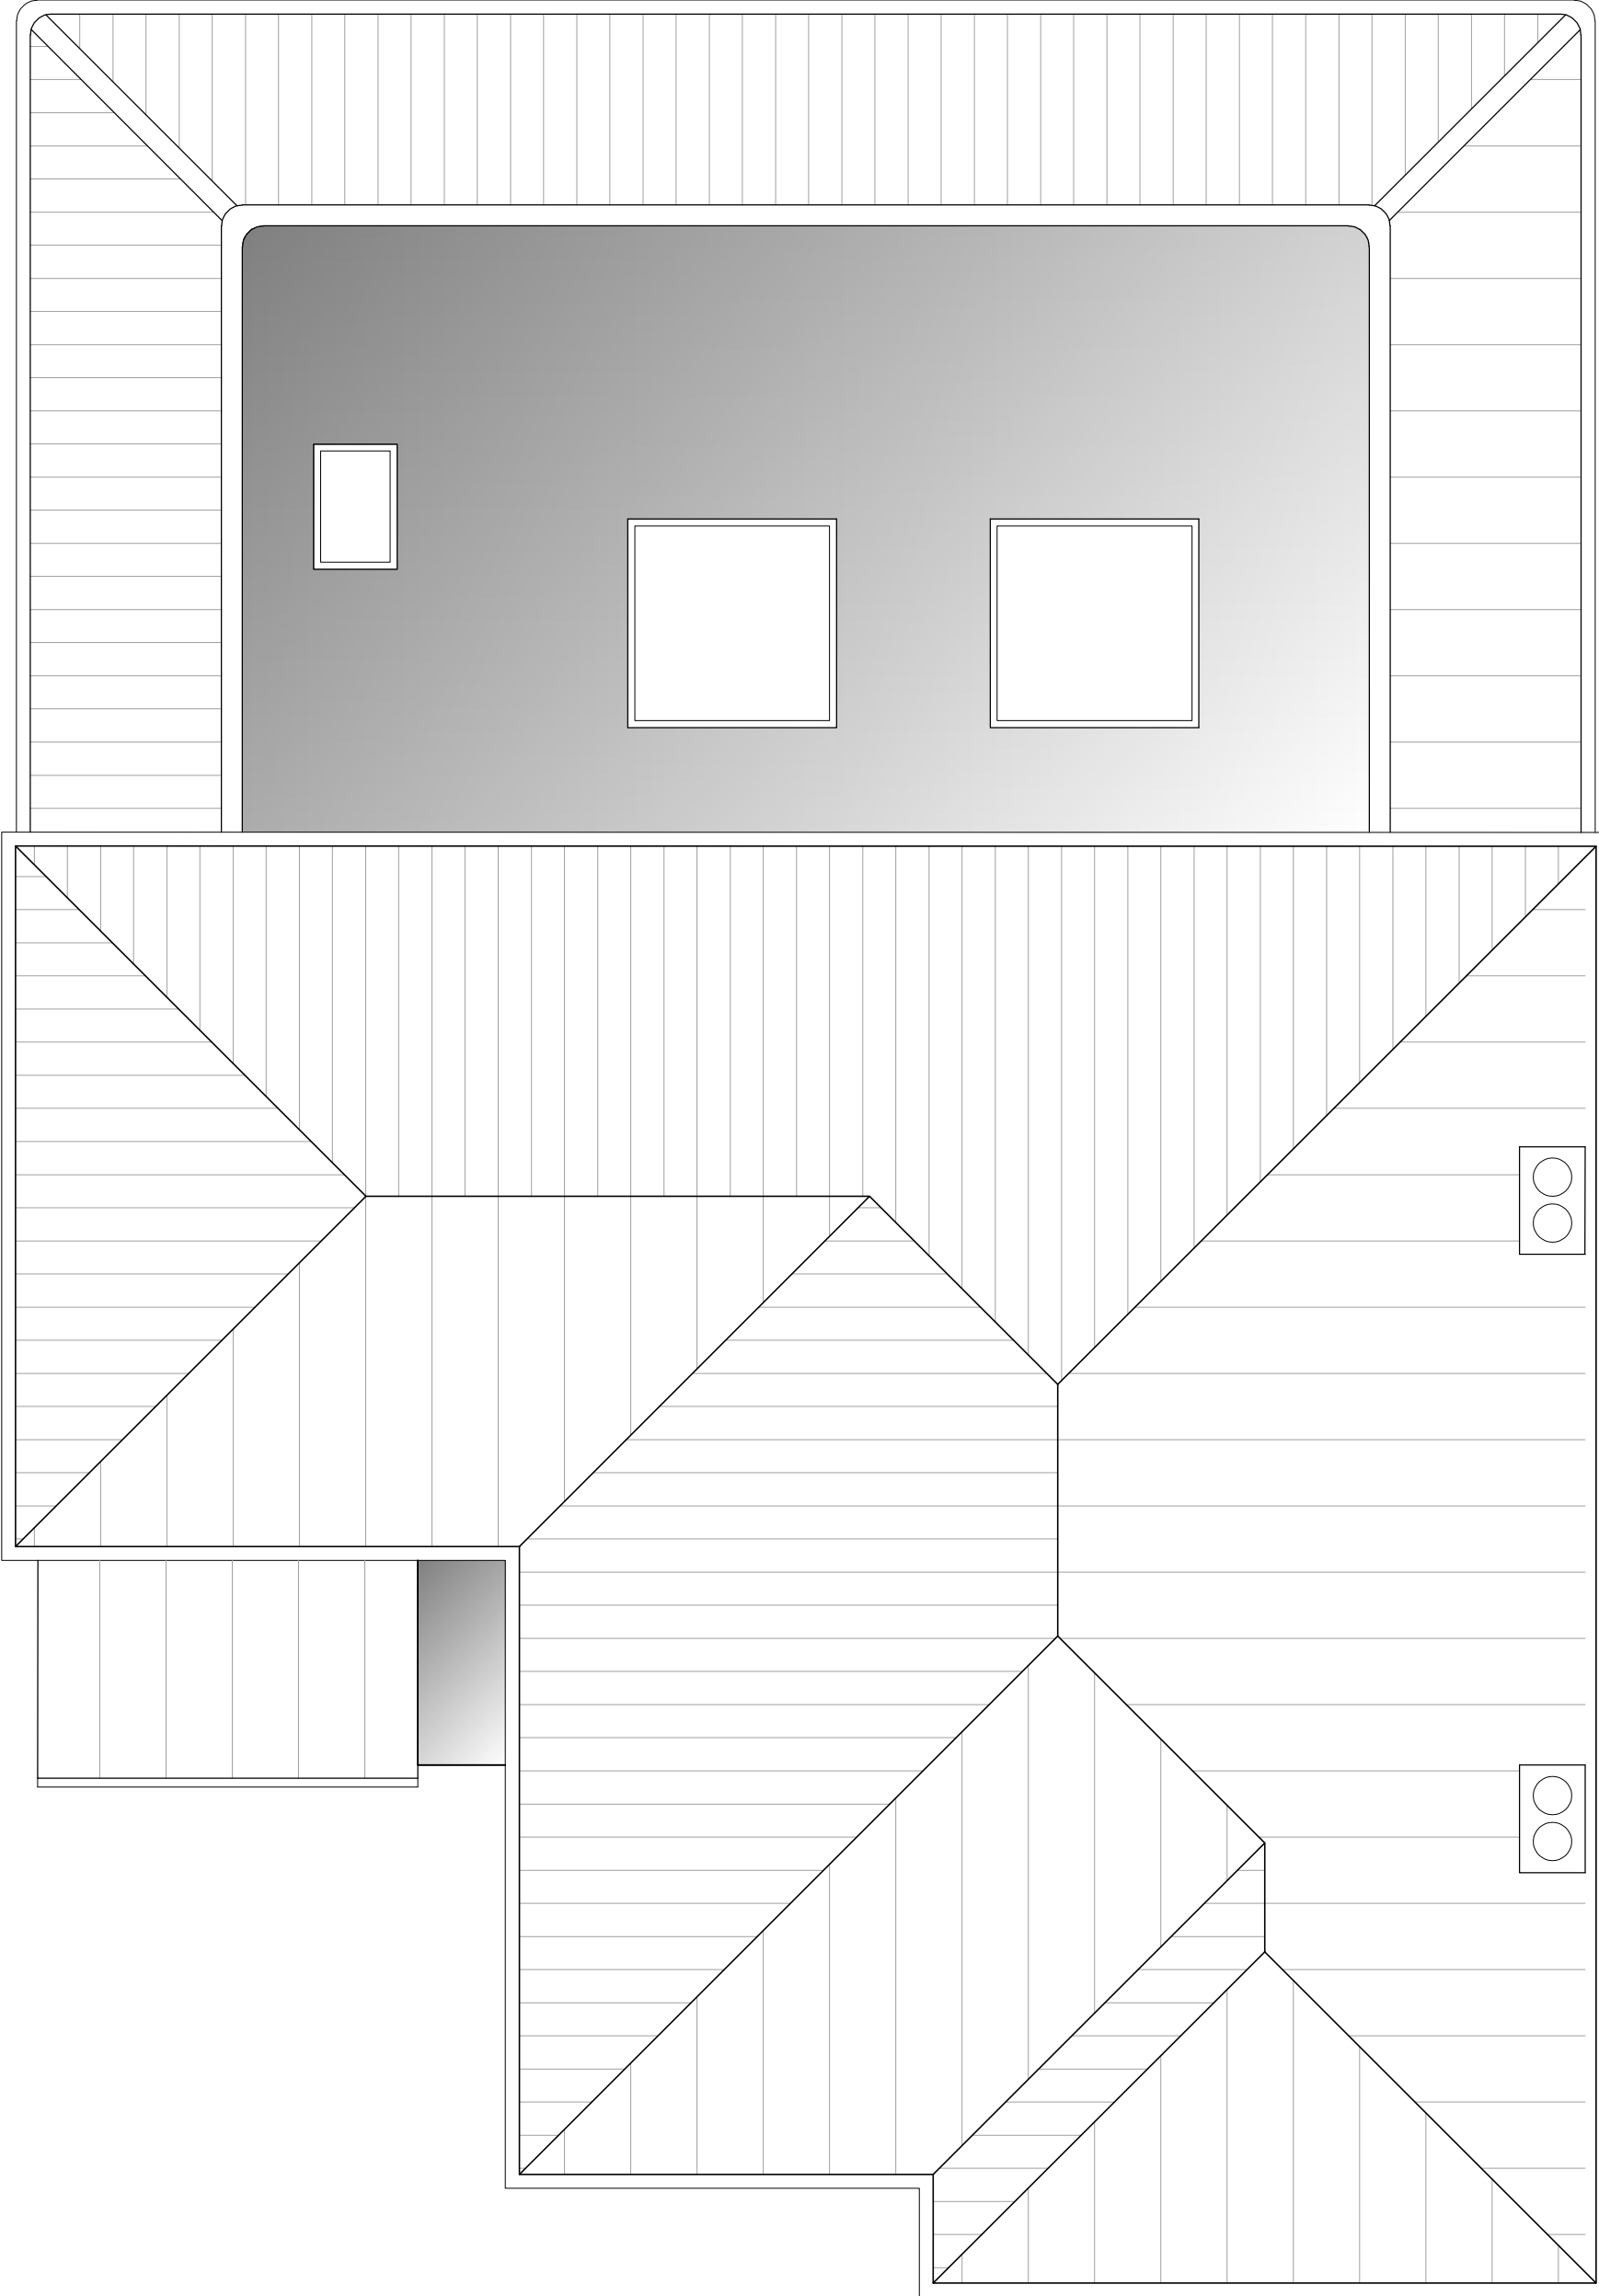

BOUNDARY LINE

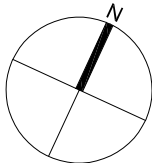

AMENDMENTS		DATE	REV.
<small>Dimensions, notes and levels shown are only approximate and subject to site survey. All measurements are to be provided on site. Revised dimensions will be to be taken from the final drawing. Dimensions and any discrepancies or variations are to be noted in the architect's office. The drawing is to be used for the purpose of the building.</small>			



**bernard murray design**  
chartered architect

78 BRIDGE ROAD, UXBRIDGE, MIDDLESEX UB8 2QW  
TEL: 07958 471714 EMAIL: BMURRAYDESIGN@YAHOO.CO.UK  
WWW.BMURRAYDESIGN.CO.UK

PROJECT  
120 EVELYN AVENUE  
RUISLIP  
HA4 8AQ

CLIENT  
JACK VASILIOU

DRAWING  
EXISTING ROOF PLAN

SCALE	1:50 @ A3	DRAWING NUMBER	REV.
DATE	DEC 2024	1015-16	
DRAWN	BM		