





NORTH ELEVATION

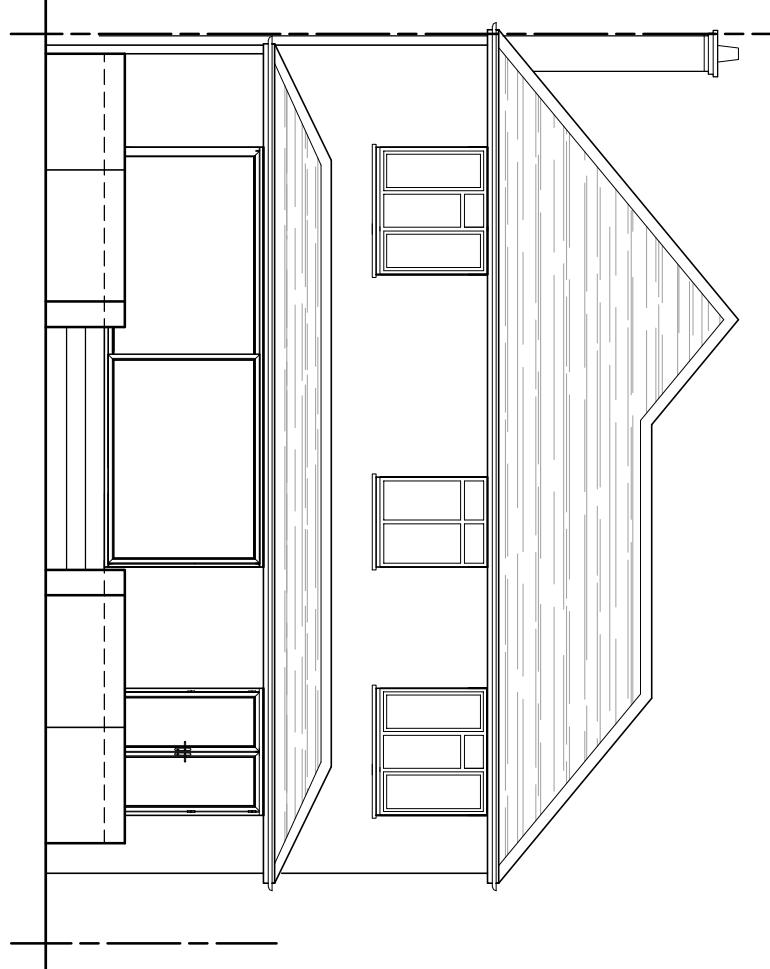

SOUTH ELEVATION

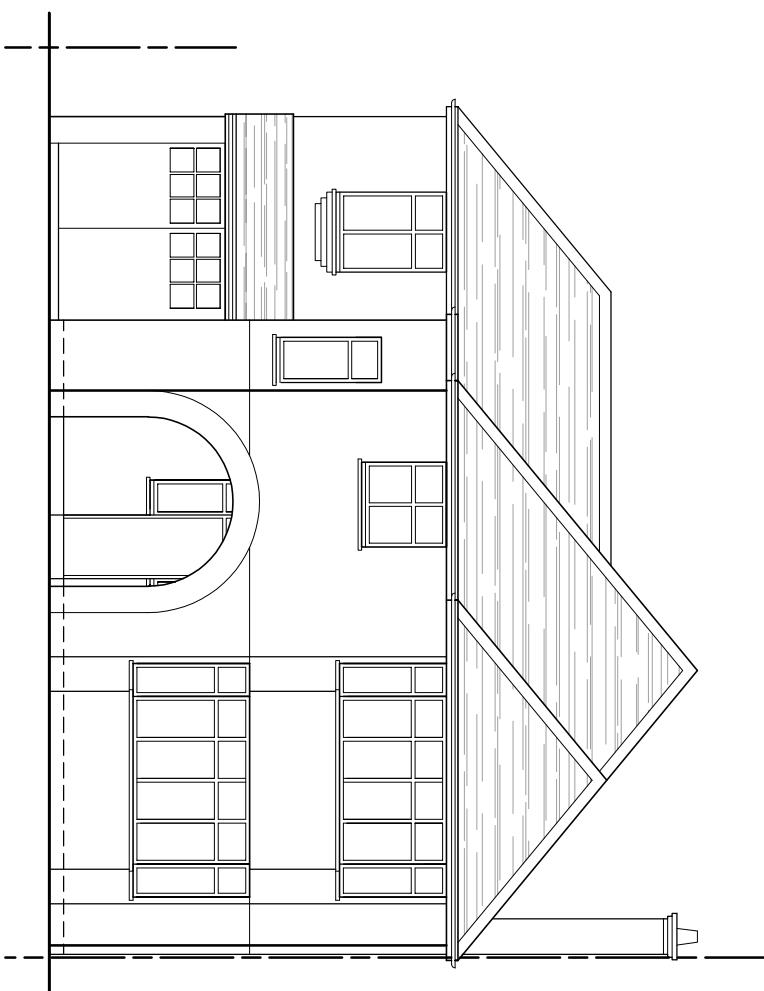

WEST ELEVATION

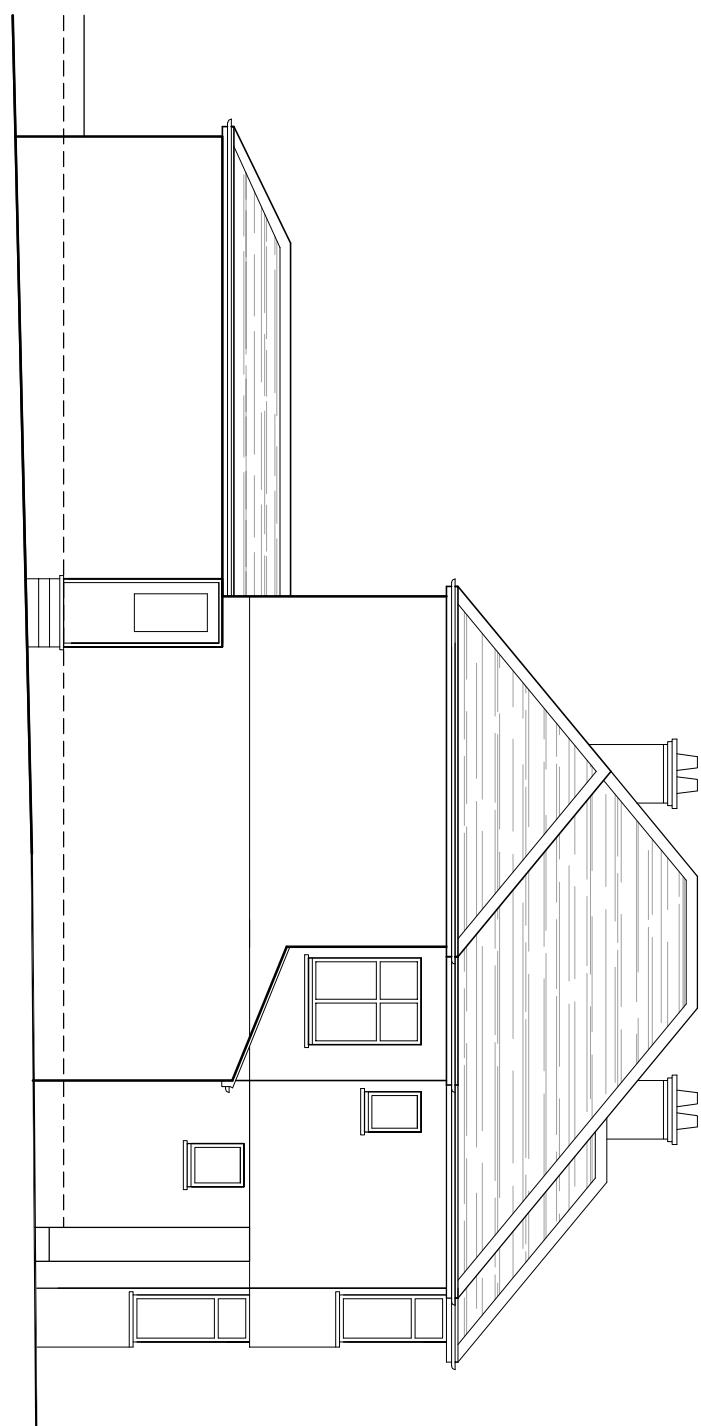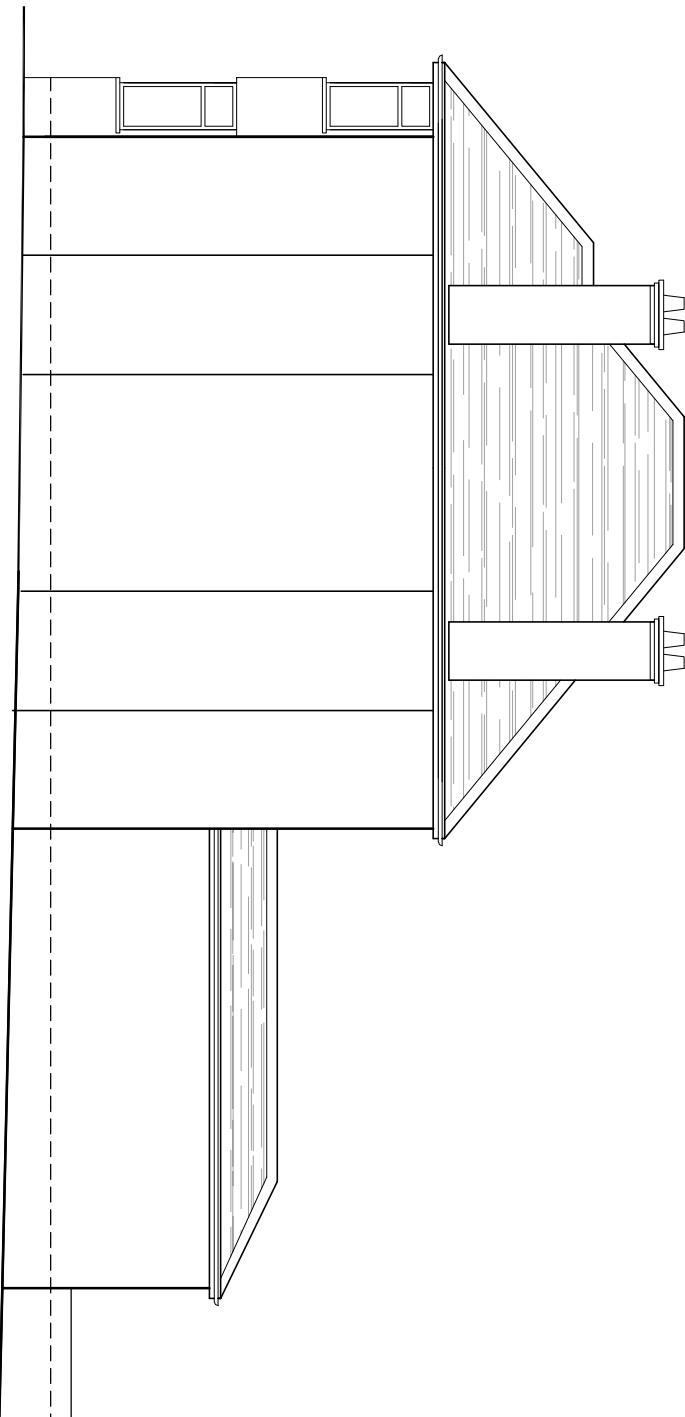

EAST ELEVATION

0 0.5 1 Metres 3 4
Scale 1:100

AMENDMENTS

DATE

REV.

Drawings, text and figures given are only approximate and subject to the client's approval. All dimensions are in metres. All drawings are the copyright of the architect and may not be reproduced, sold or otherwise communicated without the written consent of the architect.

bernard murray design
chartered architect
www.bmurdesign.co.uk
78 BRIDGE ROAD, UXBRIDGE, MIDDLESEX UB8 2QW
TEL: 07856 471714 EMAIL: BMURRAYDESIGN@YAHOO.CO.UK

PROJECT
120 EVELYN AVENUE
RUISLIP
HA4 8AQ

CLIENT
JACK VASILIOU

DRAWING
EXISTING ELEVATIONS

SCALE 1:100 @ A3 DRAWING NUMBER REV.
DATE DEC 2024 DRAWN BM
1015-17

EXISTING MATERIALS

PITCHED ROOF: RED CLAY TILES
FLAT ROOF: FELTED
LOWER WALLS: RED MULTI
FACING BRICK
UPPER WALLS: WHITE PAINTED
RENDER