

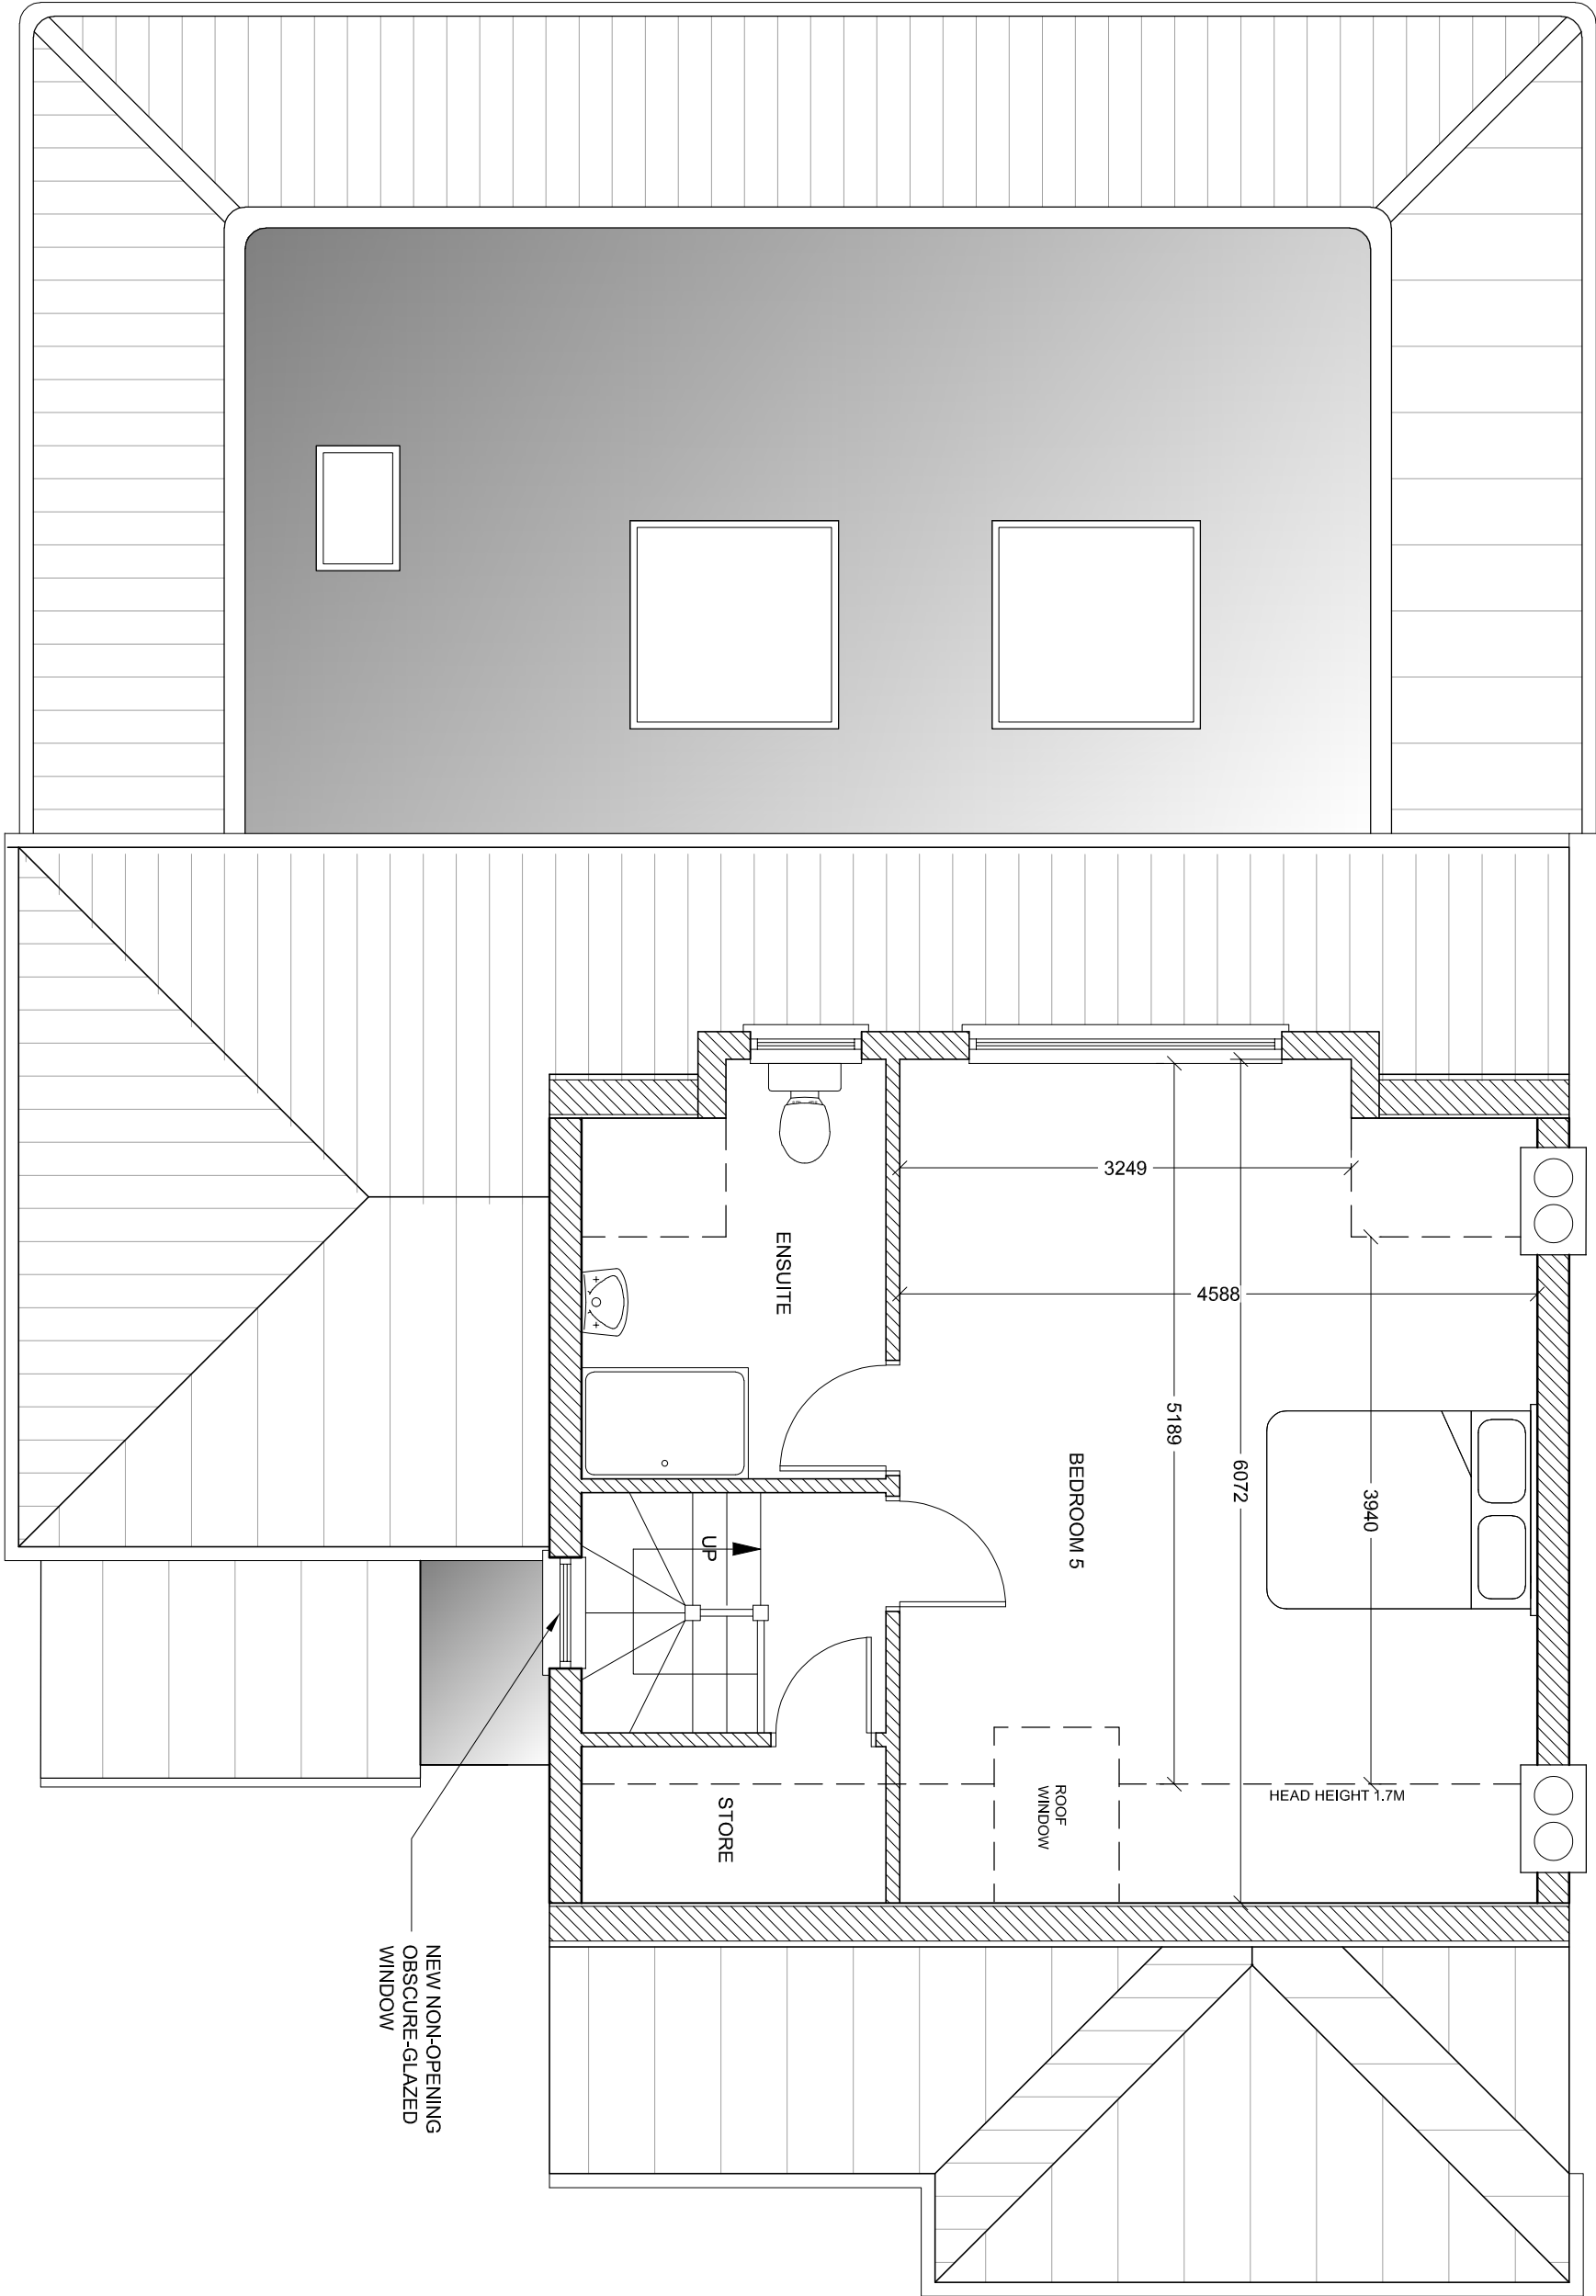


BOUNDARY LINE

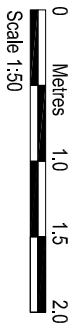

BOUNDARY LINE

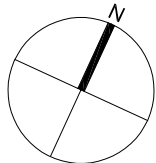

ROOM/INOUT	FEB 2025	A
AMENDMENTS	DATE	REV.
All measurements are to be finished and true. Figures and dimensions shall not be taken from the drawing, dimensions and any discrepancies or variations are to be referred to the architect before the construction work commences. The drawing is to be used for construction and not for any other purpose.		



bernard murray design
chartered architect

78 BRIDGE ROAD, UXBRIDGE, MIDDLESEX UB8 2QW
TEL: 07958 471714 EMAIL: BMURRAYDESIGN@YAHOO.CO.UK

PROJECT
120 EVELYN AVENUE
RUISLIP
HA4 8AQ

CLIENT
JACK VASILIOU

DRAWING
PROPOSED LOFT FLOOR PLAN

SCALE	1:50 @ A3	DRAWING NUMBER	REV.
DATE	JAN 2025	1015-24	A
DRAWN	BM		