




GROUND FLOOR PLAN
SCALE: 1 : 100

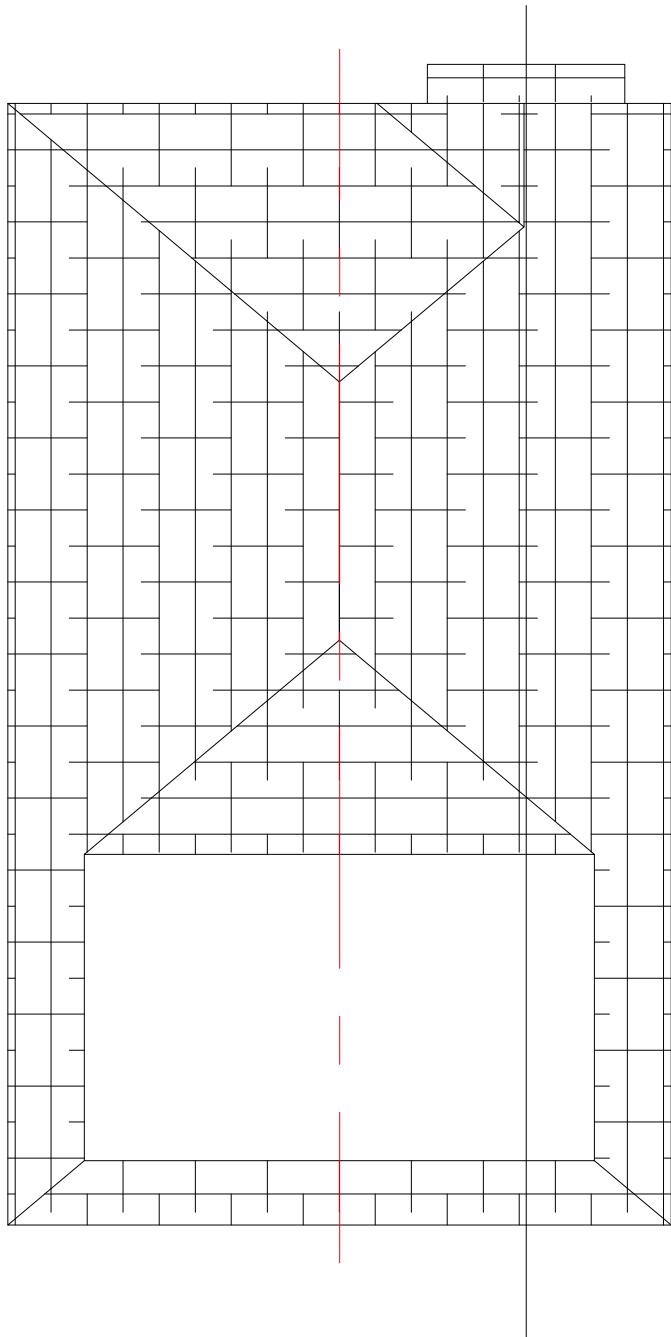


ROOF PLAN
SCALE: 1 : 100

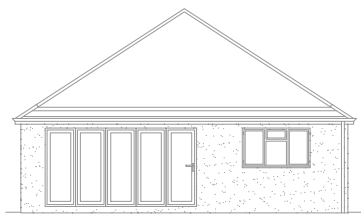


REAR ELEVATION
SCALE: 1 : 200

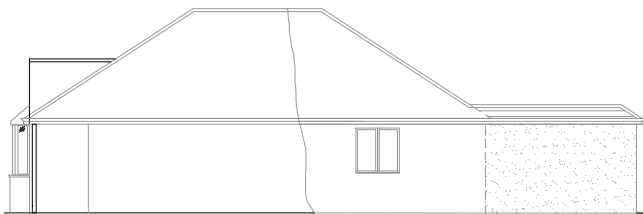


SIDE ELEVATION
SCALE: 1 : 200

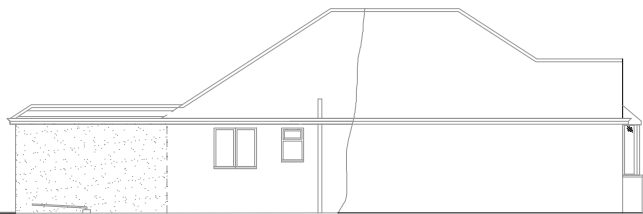

SIDE ELEVATION
SCALE: 1 : 200

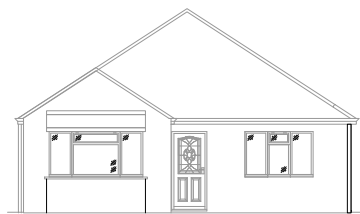

FRONT ELEVATION
SCALE: 1 : 200

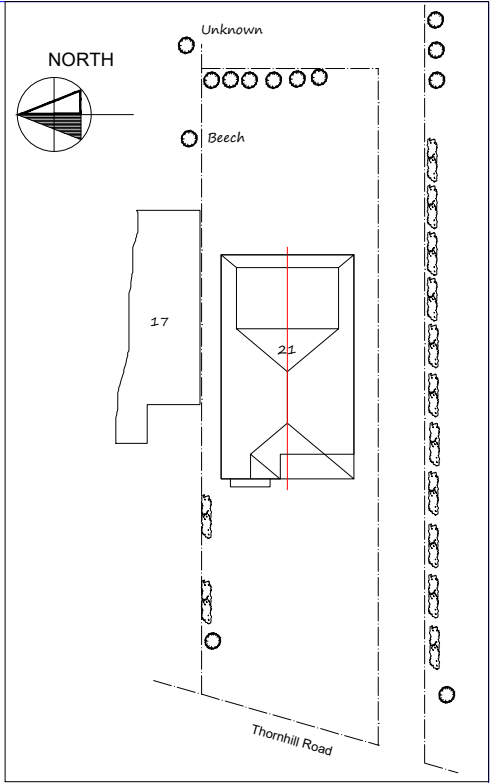

SITE PLAN
SCALE: 1 : 500

GENERAL NOTES:

- DO NOT SCALE - WORK ONLY TO SHOWN DIMENSIONS.
- ALL DIMENSIONS ARE IN MILLIMETRES. ALL LEVELS AND CO-ORDINATES ARE IN METRES.
- ALL DIMENSIONS ARE TO BE CHECKED ON SITE.
- THIS DRAWING IS TO BE READ IN CONJUNCTION WITH ALL RELEVANT DRAWINGS AND SPECIFICATIONS.
- * = OBSCURE GLASS

B	27.06.2022	FOR PLANNING
A	15.04.2022	FOR INFORMATION
REV:	DATE:	DESCRIPTION:
DRAWING STATUS:		
INFORMATION		
CLIENT NAME :	Mr Steve Evans & Mrs Sue Pierpoint	
LOCATION :	21 THORNHILL ROAD ICKENHAM	
LOCATION		
DRAWING TITLE:	Existing Bungalow	
DRAWN BY:	CHECKED BY:	
M.D.H.	S.E.	
DATE:	SCALE:	
15.04.2022	1:100,200,500@A3	
JOB NO:	DRAWING NO:	REV.
126	001	B

