

PB: Painted Brickwork


Note: This Drawing is for planning purpose and should not be used for construction.
All dimensions should be confirmed on site and any deviation should be reported back to designer.




Existing Front Elevation



Existing Rear Elevation

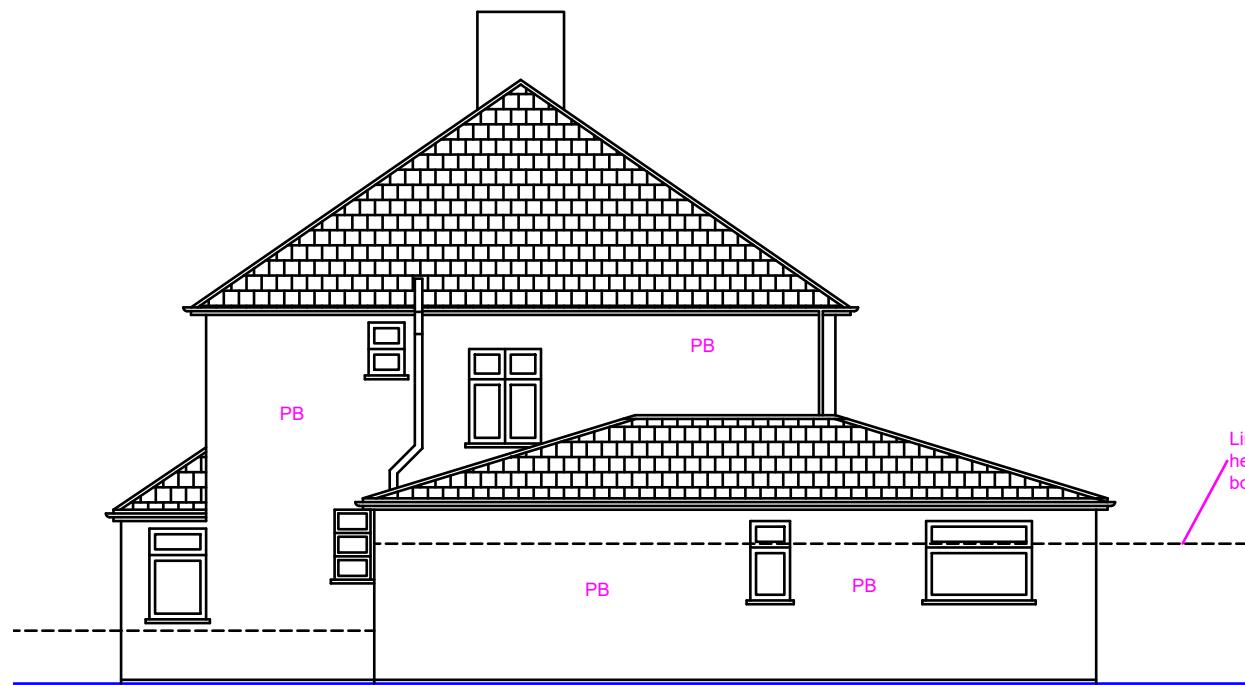

Existing Side Elevation (RHS)

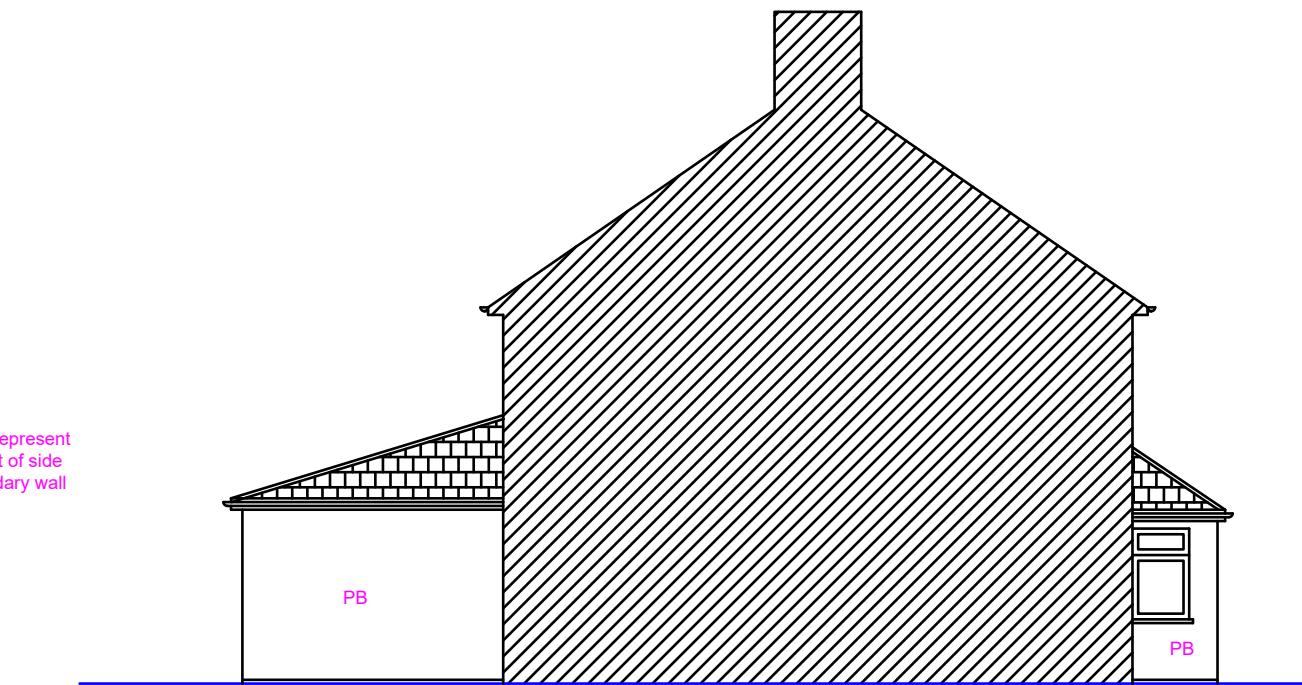

Existing Side Elevation (LHS)

| Proposed Development: First Floor Side/Rear Wrap around Extension | Site Address: 18 Shakespeare Avenue Hayes UB4 0BL | Revisions: <table border="1"> <tr> <th>Rev</th><th>Date</th><th>Description</th></tr> <tr> <td>A</td><td>12/06/2022</td><td></td></tr> <tr> <td></td><td></td><td></td></tr> <tr> <td></td><td></td><td></td></tr> <tr> <td></td><td></td><td></td></tr> </table> | Rev | Date | Description | A | 12/06/2022 | | | | | | | | | | | Drawing Description: Existing Elevations Drawing No: ART/2022/FF18SA/EE | Scale: 1:100 Paper Size: A3 Sheet No: 3 of 6  | ART CONSULTANTS (UK) LTD 113 LONG LANE STANWELL TW19 7AL M:07960071377 E: ARTCONSULTANTSUK@GMAIL.COM |
|---|---|---|-----|------|-------------|---|------------|--|--|--|--|--|--|--|--|--|--|--|---|---|
| Rev | Date | Description | | | | | | | | | | | | | | | | | | |
| A | 12/06/2022 | | | | | | | | | | | | | | | | | | | |
| | | | | | | | | | | | | | | | | | | | | |
| | | | | | | | | | | | | | | | | | | | | |
| | | | | | | | | | | | | | | | | | | | | |