


PB: Painted Brickwork


BW: Brickwork

Note: This Drawing is for planning purpose and should not be used for construction.


All dimensions should be confirmed on site and any deviation should be reported back to designer.

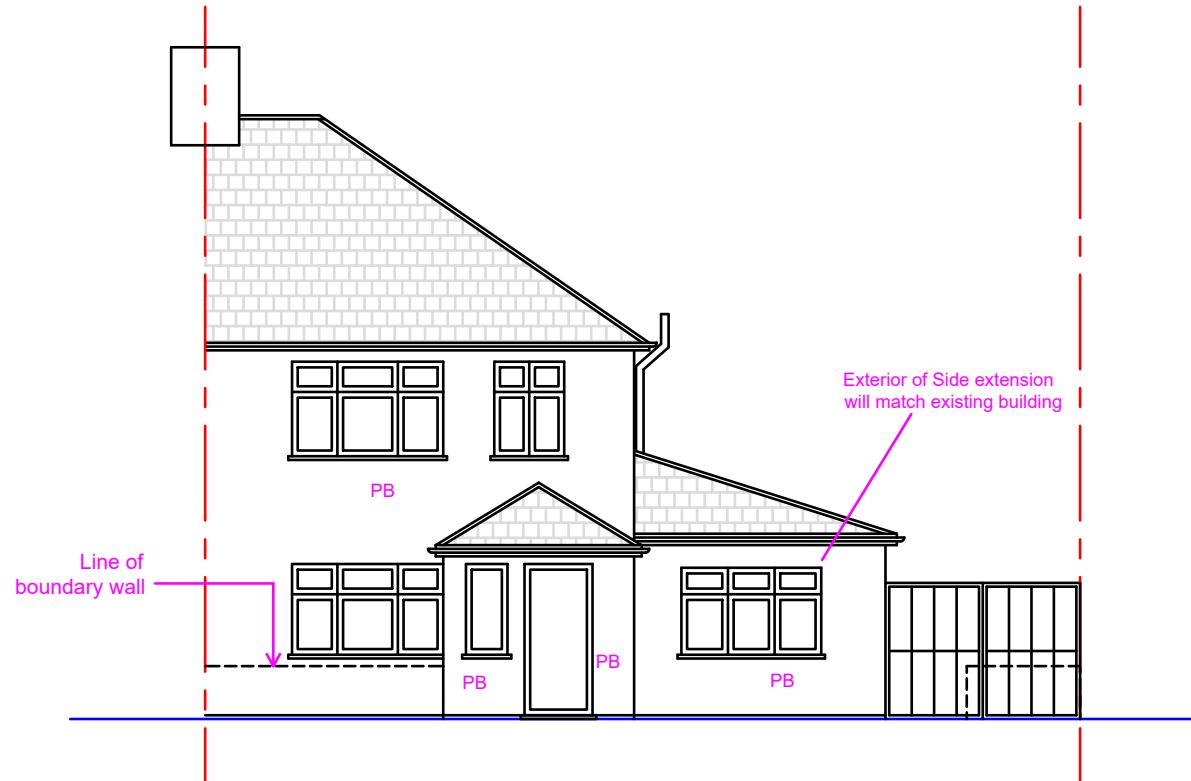


Proposed Front Elevation

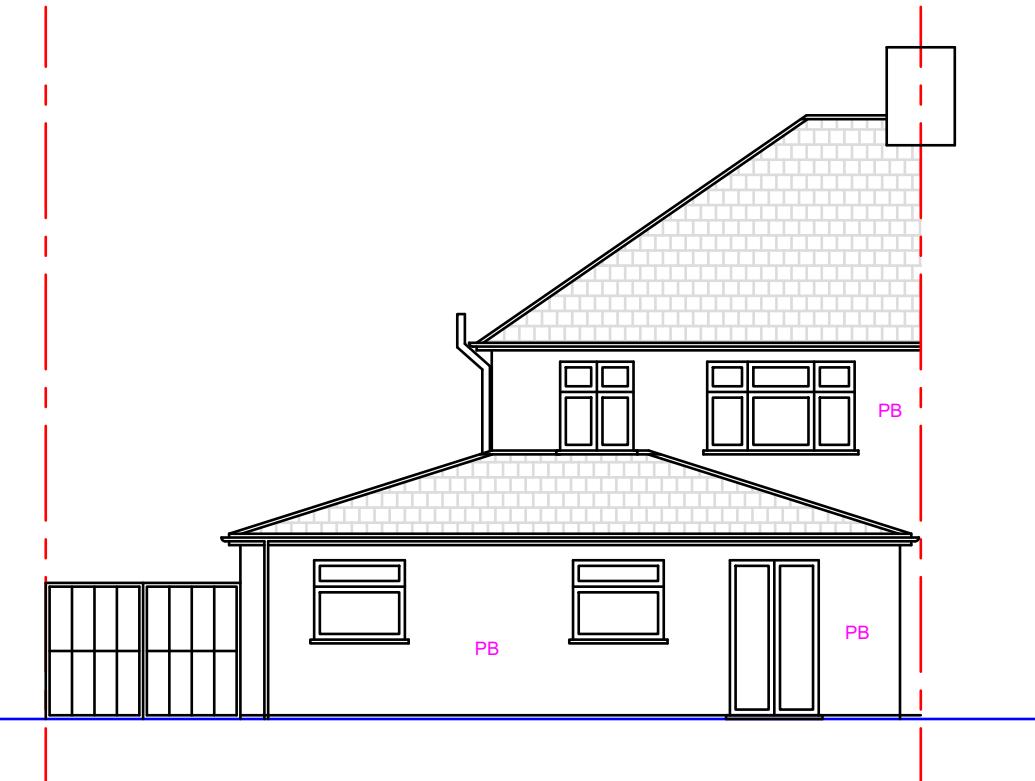

Proposed Rear Elevation

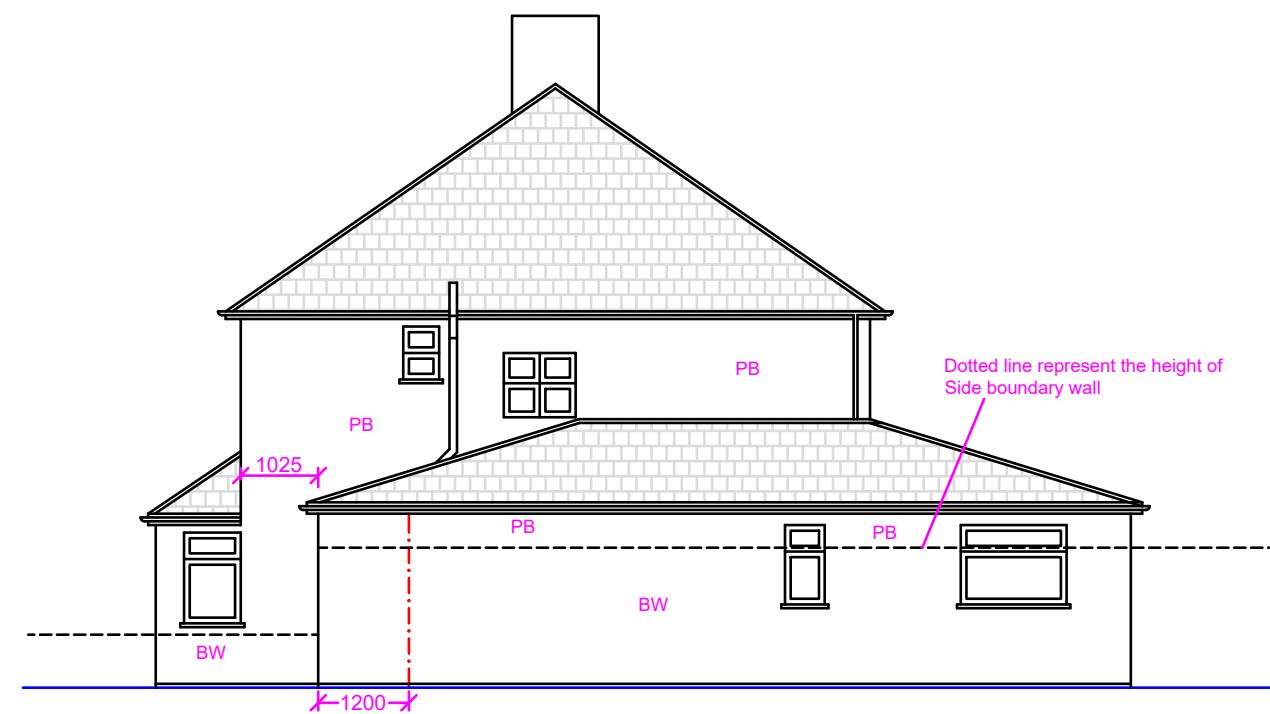

Proposed Side Elevation (RHS)

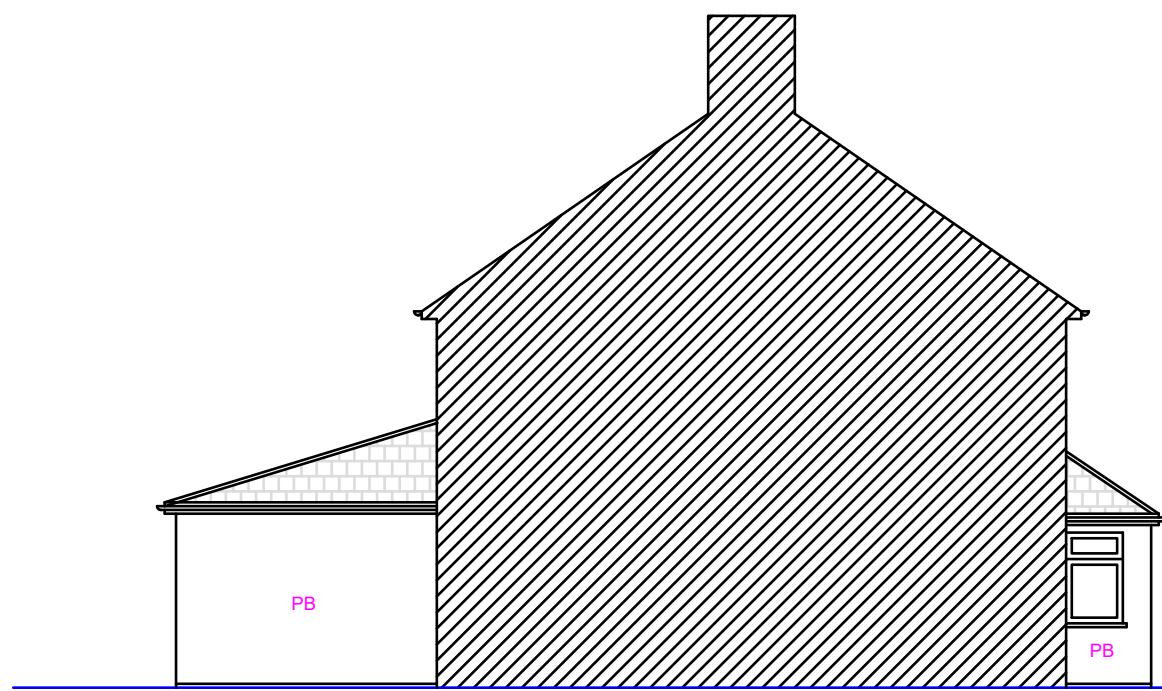

Proposed Side Elevation (LHS)

| <b>Proposed Development:</b><br>First Floor Side Extension and Part First Floor Rear Extension | <b>Site Address:</b><br>18 Shakespeare Avenue<br>Hayes<br>UB4 0BL | <b>Revisions:</b><br><table border="1"><thead><tr><th>Rev</th><th>Date</th><th>Description</th></tr></thead><tbody><tr><td>A</td><td>11/02/2022</td><td></td></tr><tr><td></td><td></td><td></td></tr><tr><td></td><td></td><td></td></tr><tr><td></td><td></td><td></td></tr><tr><td></td><td></td><td></td></tr></tbody></table> | Rev | Date | Description | A | 11/02/2022 |  |  |  |  |  |  |  |  |  |  |  |  |  | <b>Drawing Description:</b><br>Proposed Elevations<br><b>Drawing No:</b><br>ART/2023/FSE18SA/PE | Scale: 1:100<br>Paper Size: A3<br>Sheet No: 4 of 5<br> | ART CONSULTANTS (UK) LTD<br>113 LONG LANE<br>STANWELL<br>TW19 7AL<br>M:07960071377<br>E: ARTCONSULTANTSUK@GMAIL.COM |
|--|---|--|-----|------|-------------|---|------------|--|--|--|--|--|--|--|--|--|--|--|--|--|---|--|---|
| Rev  | Date  | Description  |     |      |             |   |            |  |  |  |  |  |  |  |  |  |  |  |  |  |   |  |   |
| A  | 11/02/2022  |  |     |      |             |   |            |  |  |  |  |  |  |  |  |  |  |  |  |  |   |  |   |
|  |   |  |     |      |             |   |            |  |  |  |  |  |  |  |  |  |  |  |  |  |   |  |   |
|  |   |  |     |      |             |   |            |  |  |  |  |  |  |  |  |  |  |  |  |  |   |  |   |
|  |   |  |     |      |             |   |            |  |  |  |  |  |  |  |  |  |  |  |  |  |   |  |   |
|  |   |  |     |      |             |   |            |  |  |  |  |  |  |  |  |  |  |  |  |  |   |  |   |